


STATE OF ALASKA
DEPARTMENT OF NATURAL RESOURCES
DIVISION OF PARKS
AND
OUTDOOR RECREATION

EAGLE BEACH SRA
RIVERBANK STABILIZATION,
PHASE II
PROJECT NO.
71004-2

Vicinity Map

PROJECT LOCATION: COPPER RIVER MERIDIAN, R64E, T39S, SEC3

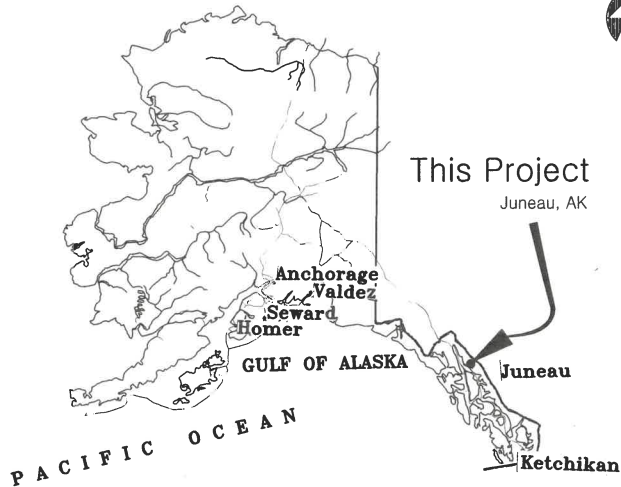

INDEX

1. TITLE SHEET
2. VICINITY MAP, ESTIMATE OF QUANTITIES, LEGEND, AND ABBREVIATIONS
3. EXISTING CONDITIONS AND DEMOLITION PLAN
4. SITE PLAN
5. TYPICAL SECTION

The following Division of Parks & Outdoor Rec. standard drawings apply to this project: NONE
The following D.O.T.(Highways) standard drawings apply to this project: NONE

Plans developed by:
STATE OF ALASKA
Department of Natural Resources
Division of Parks & Outdoor Recreation
550 W 7th Ave. Suite 1340, Anchorage, AK 99501

Recommended:


Ris Miranda, P.E.
Chief, Design and Construction

4/30/25
Date

Approved:

Ricky Gease
Director, Alaska State Parks

4/30/25
Date

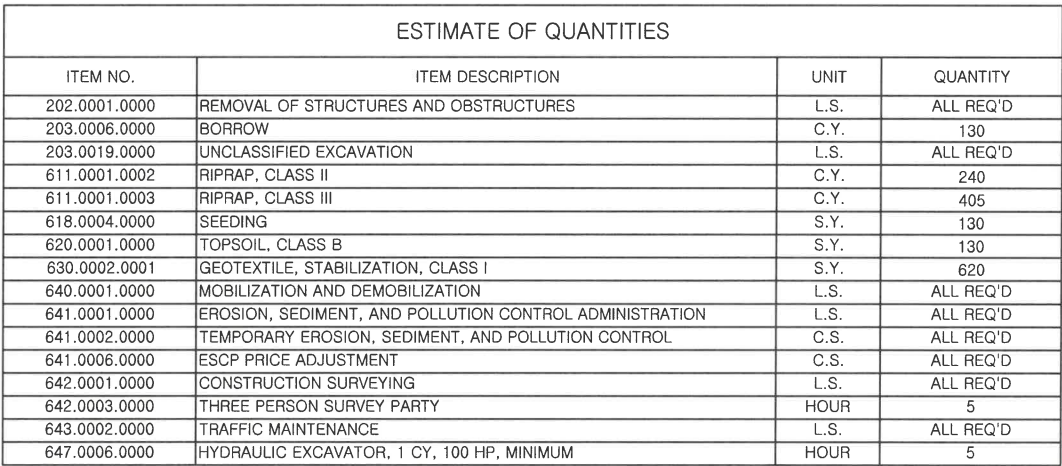

ABBREVIATIONS	
φ	DIAMETER
℄	CENTERLINE
A.	APPROXIMATE
BLDG	BUILDING
BOP	BEGINNING OF PROJECT
C.F.	CUBIC FOOT
C.S.	CONTINGENT SUM
C.Y.	CUBIC YARD
ELEV	ELEVATION
EOP	END OF PROJECT
EST	ESTIMATE
LB	POUND
LB/LBS	POUND/POUNDS
L.F.	LINEAR FEET
L.S	LUMP SUM
M.E.	MATCH EXISTING
MAX	MAXIMUM
MIN	MINIMUM
MP	MILEPOST
NO.	NUMBER
OC	ON CENTER
PIP	PROTECT IN PLACE
QTY.	QUANTITY
REQ'D	REQUIRED
S.F.	SQUARE FEET
SRA	STATE RECREATION AREA
STA	STATION
S.Y.	SQUARE YARD
TYP.	TYPICAL




PREPARED: RCS
DRAWN: RCS
REVIEWED: D&C
DATE: APR. 2025

SHEET



2

OF 5 SHEETS

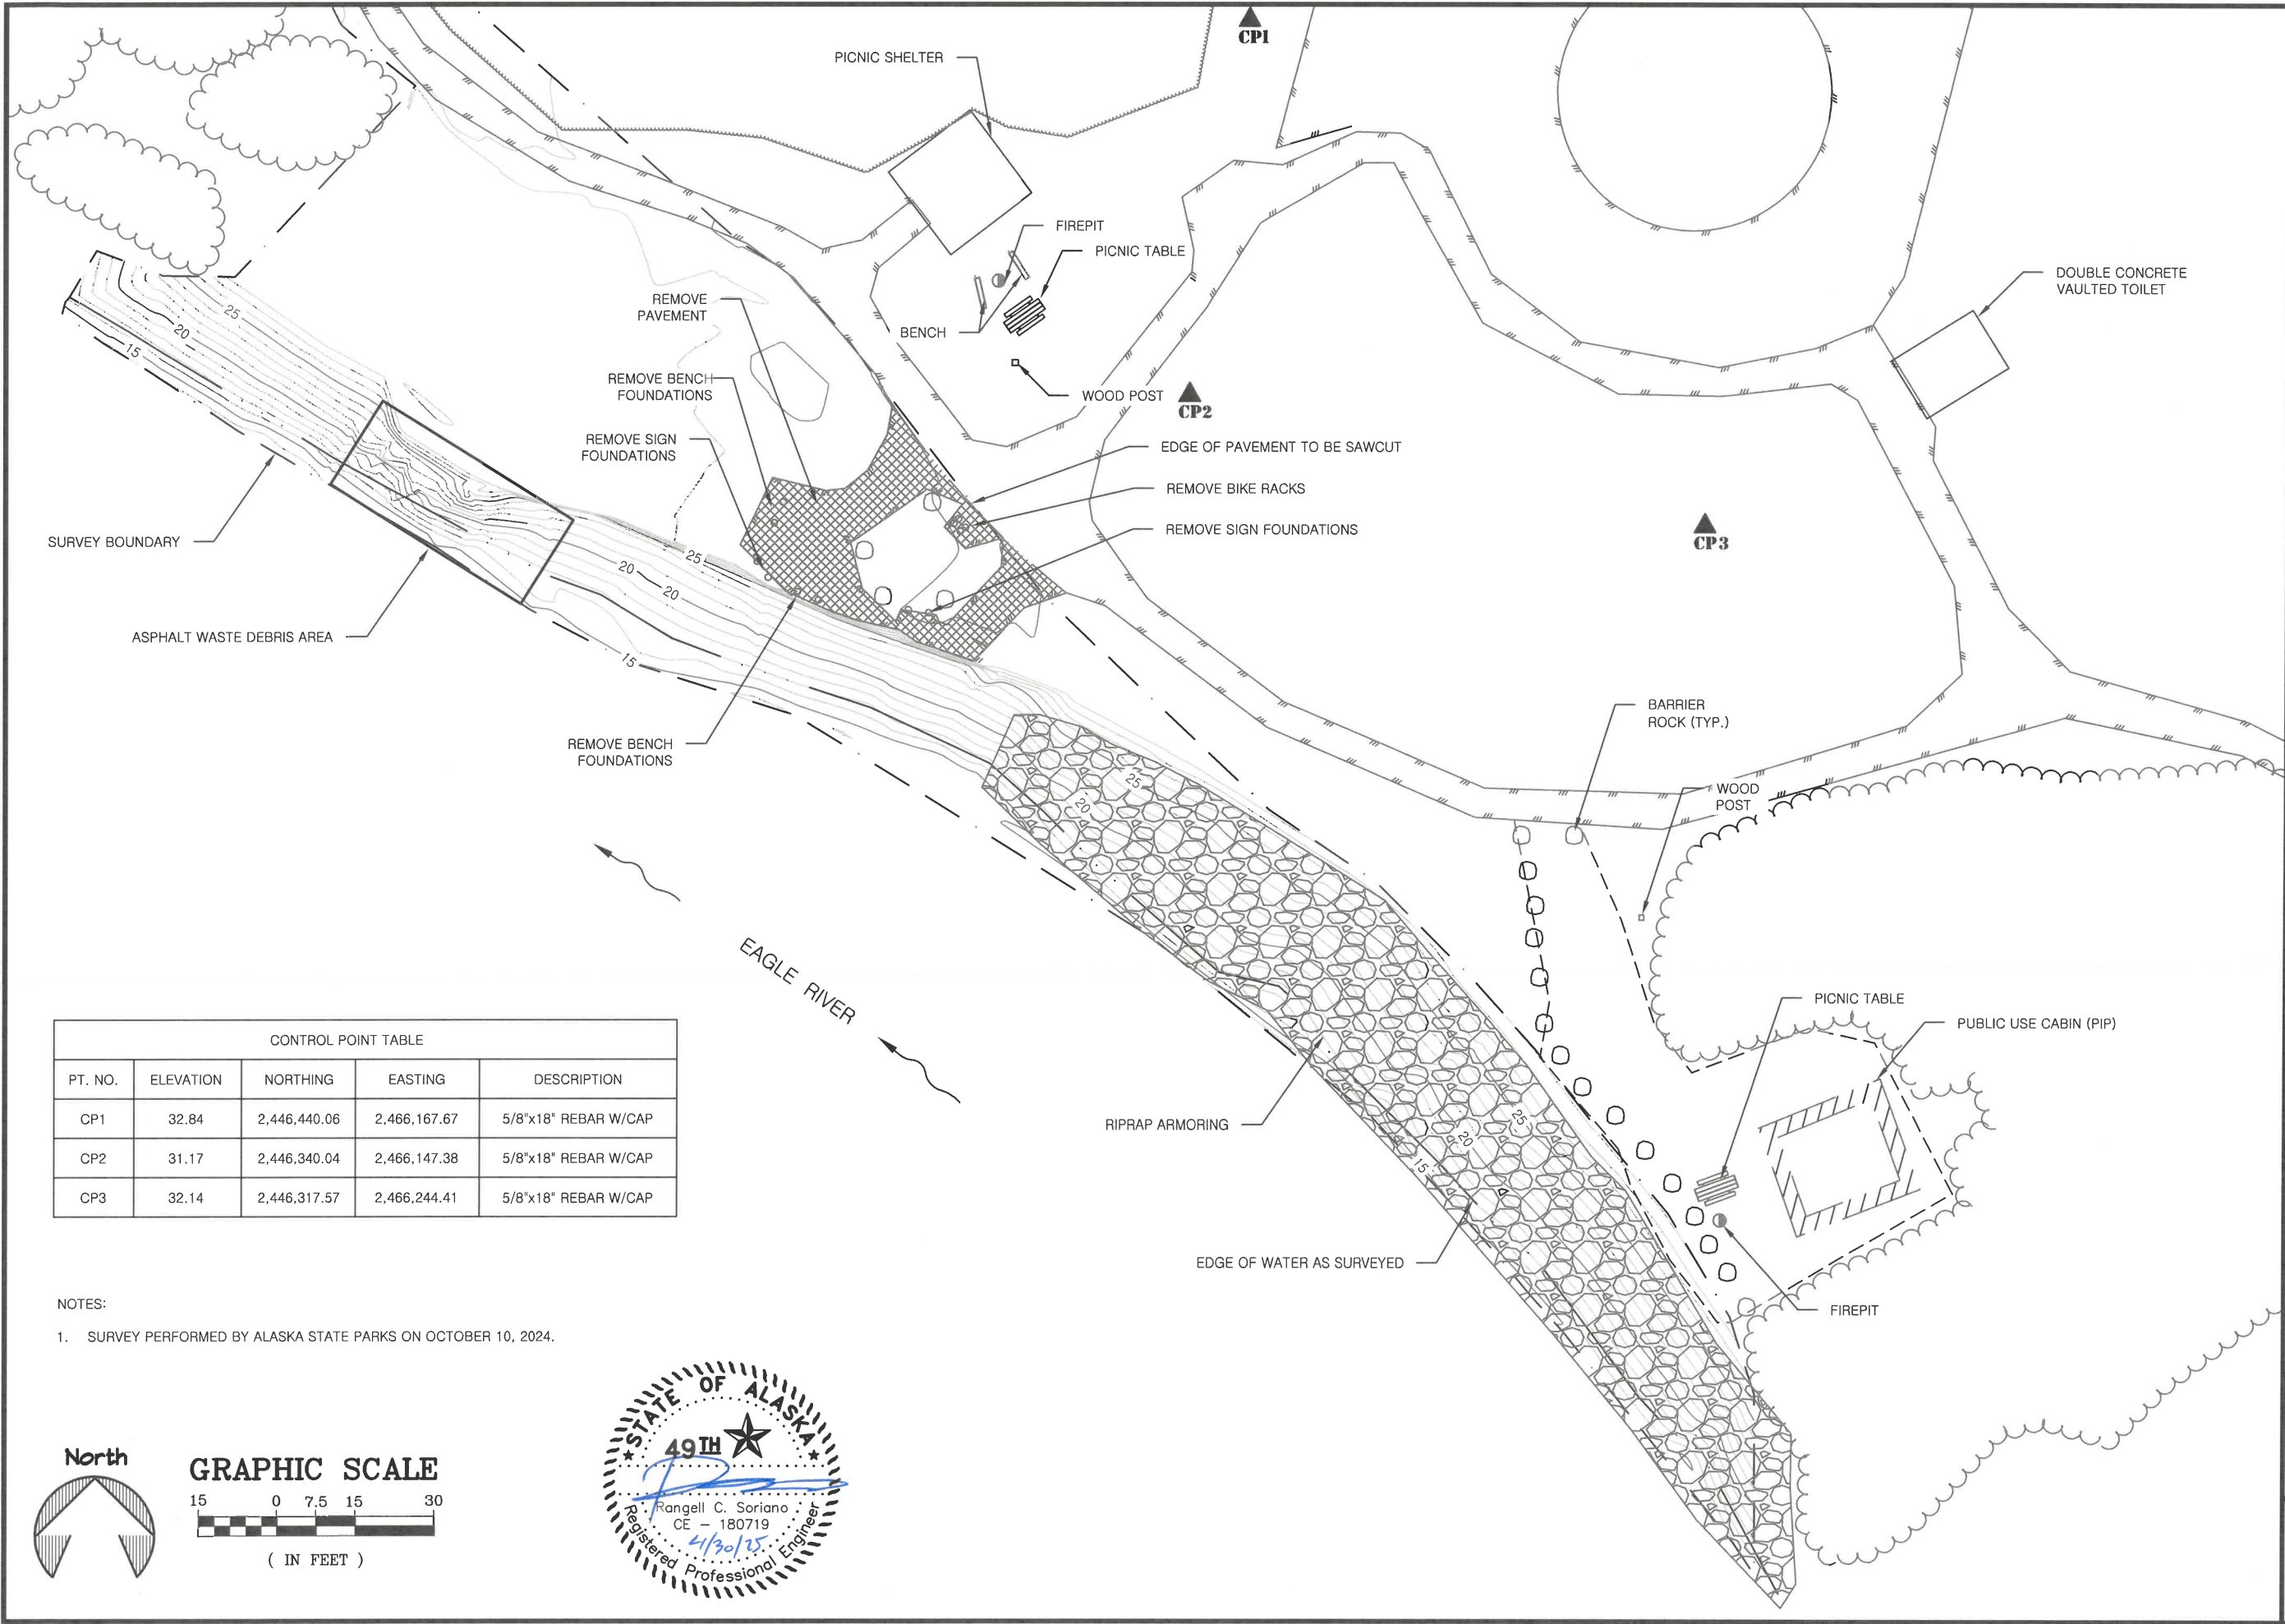

CONTROL POINT TABLE				
PT. NO.	ELEVATION	NORTHING	EASTING	DESCRIPTION
CP1	32.84	2,446,440.06	2,466,167.67	5/8"x18" REBAR W/CAP
CP2	31.17	2,446,340.04	2,466,147.38	5/8"x18" REBAR W/CAP
CP3	32.14	2,446,317.57	2,466,244.41	5/8"x18" REBAR W/CAP

NOTES:
1. SURVEY PERFORMED BY ALASKA STATE PARKS ON OCTOBER 10, 2024.

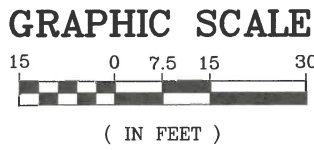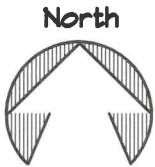

STATE OF ALASKA, DEPARTMENT OF NATURAL RESOURCES
PLANS DEVELOPED BY: DIVISION OF PARKS AND OUTDOOR RECREATION
550 W 7TH AVE. SUITE 1340, ANCHORAGE, AK 99501 - 907.269.8731



PREPARED: RCS
DRAWN: RCS
REVIEWED: D&C
DATE: APR. 2025


SHEET

3

OF 5 SHEETS



EXISTING CONDITIONS AND DEMOLITION
PLAN

EAGLE BEACH SRA
RIVERBANK STABILIZATION, PHASE II
PROJECT No. 71004-2

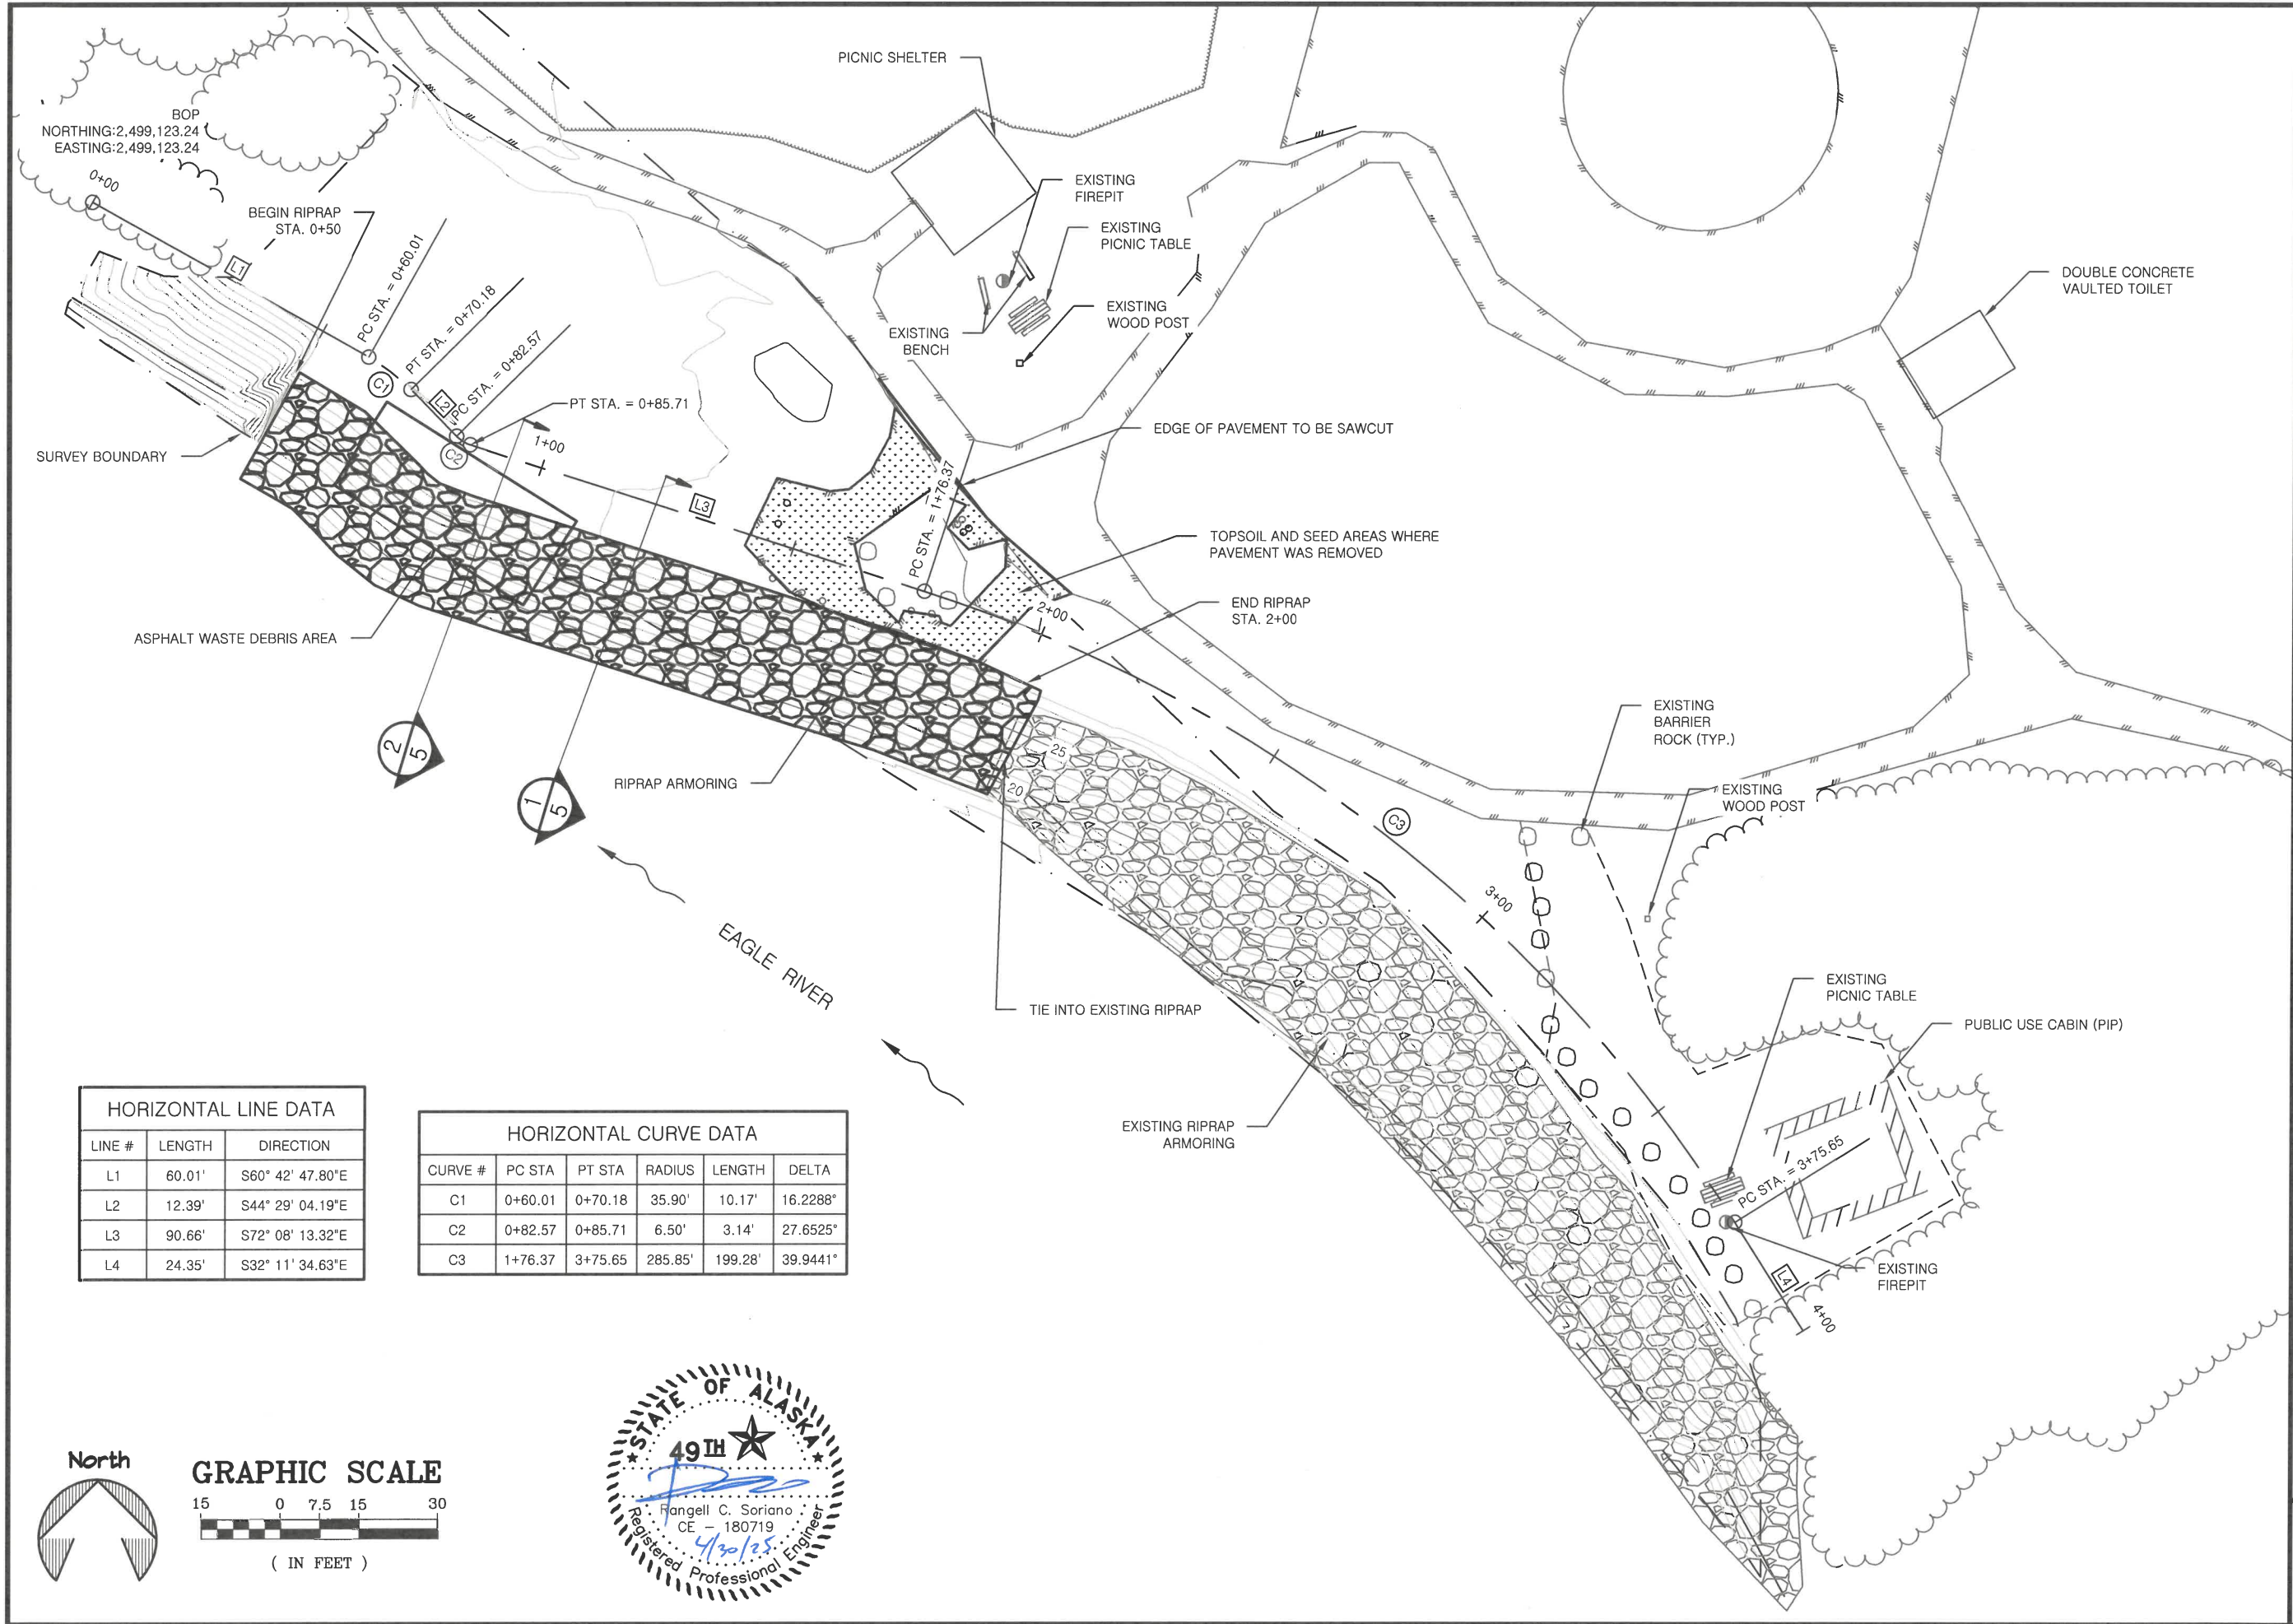

HORIZONTAL LINE DATA		
LINE #	LENGTH	DIRECTION
L1	60.01'	S60° 42' 47.80"E
L2	12.39'	S44° 29' 04.19"E
L3	90.66'	S72° 08' 13.32"E
L4	24.35'	S32° 11' 34.63"E

HORIZONTAL CURVE DATA					
CURVE #	PC STA	PT STA	RADIUS	LENGTH	DELTA
C1	0+60.01	0+70.18	35.90'	10.17'	16.2288°
C2	0+82.57	0+85.71	6.50'	3.14'	27.6525°
C3	1+76.37	3+75.65	285.85'	199.28'	39.9441°

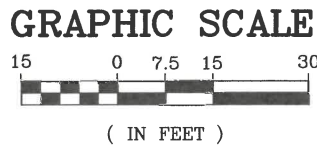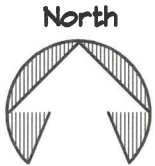

STATE OF ALASKA, DEPARTMENT OF NATURAL RESOURCES
PLANS DEVELOPED BY: DIVISION OF PARKS AND OUTDOOR RECREATION
550 W 7TH AVE. SUITE 1340, ANCHORAGE, AK 99501 - 907.269.8731



PREPARED: RCS
DRAWN: RCS
REVIEWED: D&C
DATE: APR. 2025



SHEET

4

OF 5 SHEETS

EAGLE BEACH SRA
RIVERBANK STABILIZATION, PHASE II
PROJECT No. 71004-2

SITE PLAN

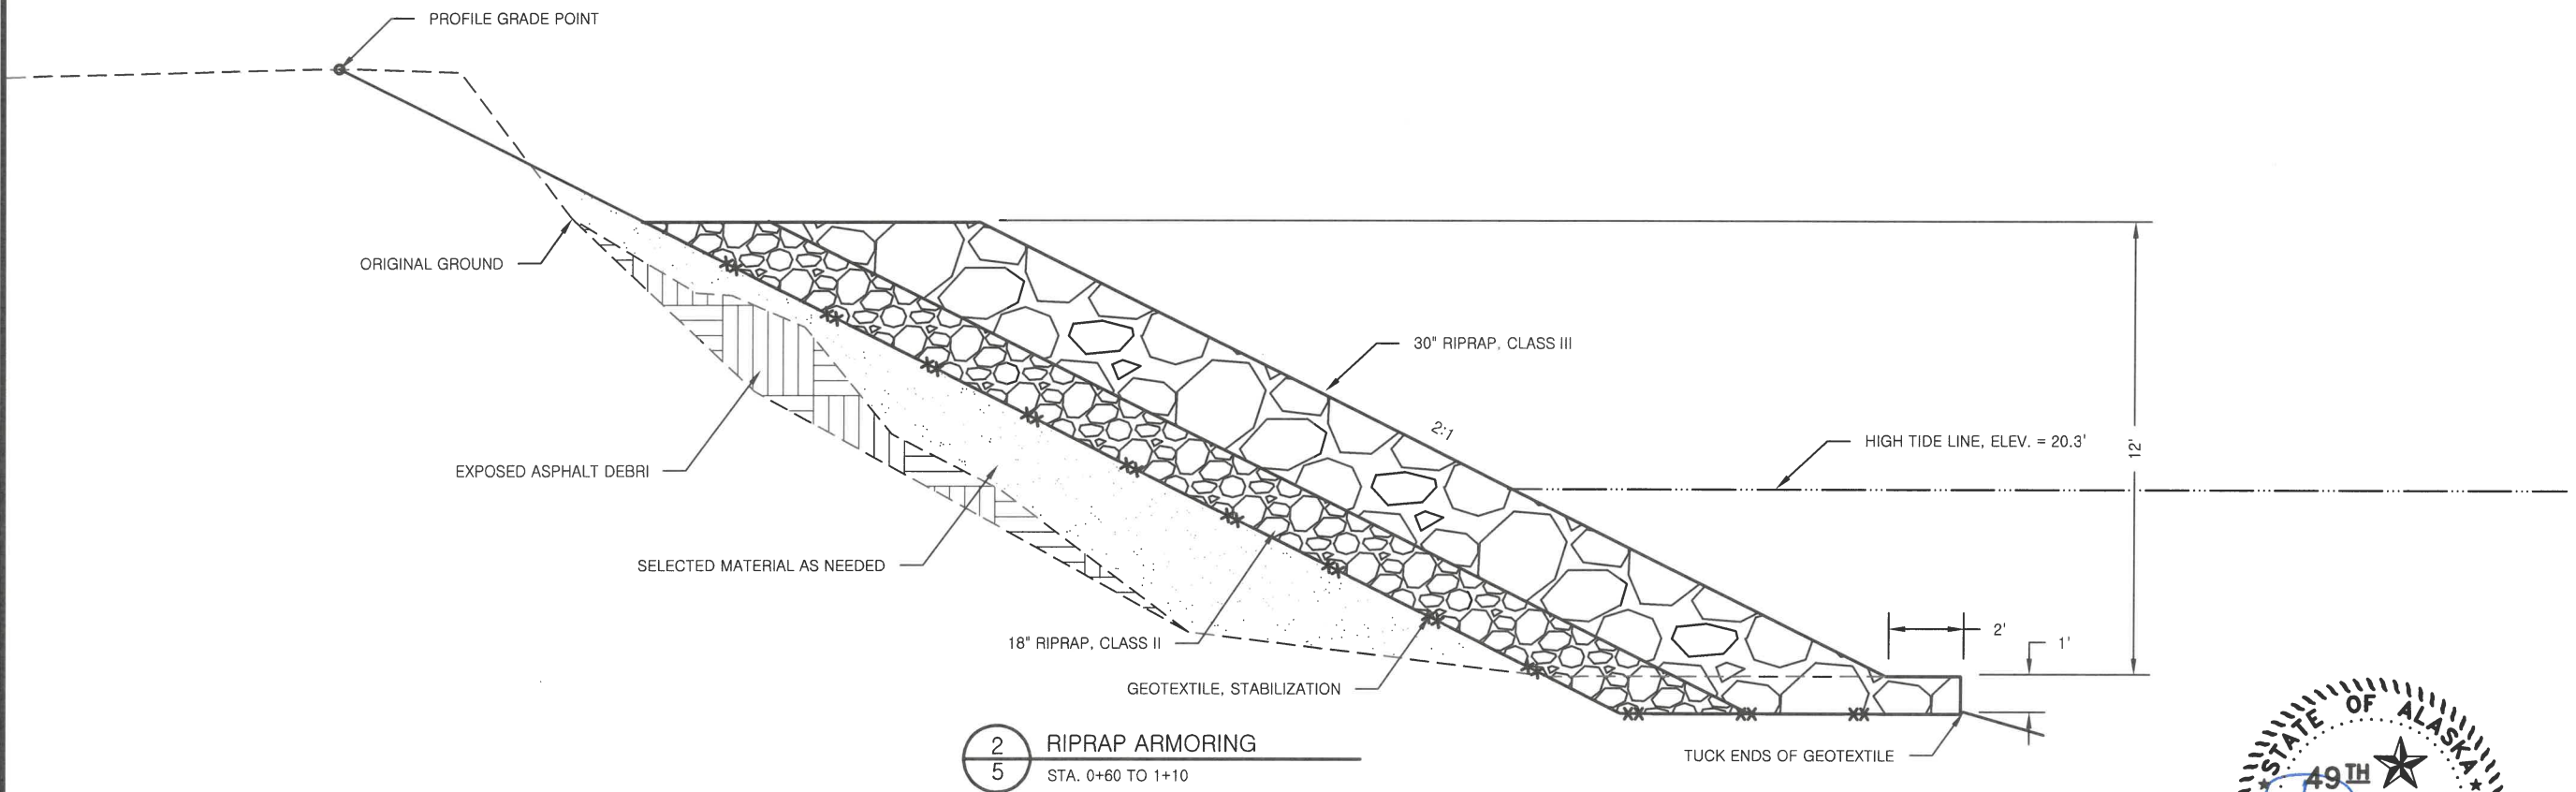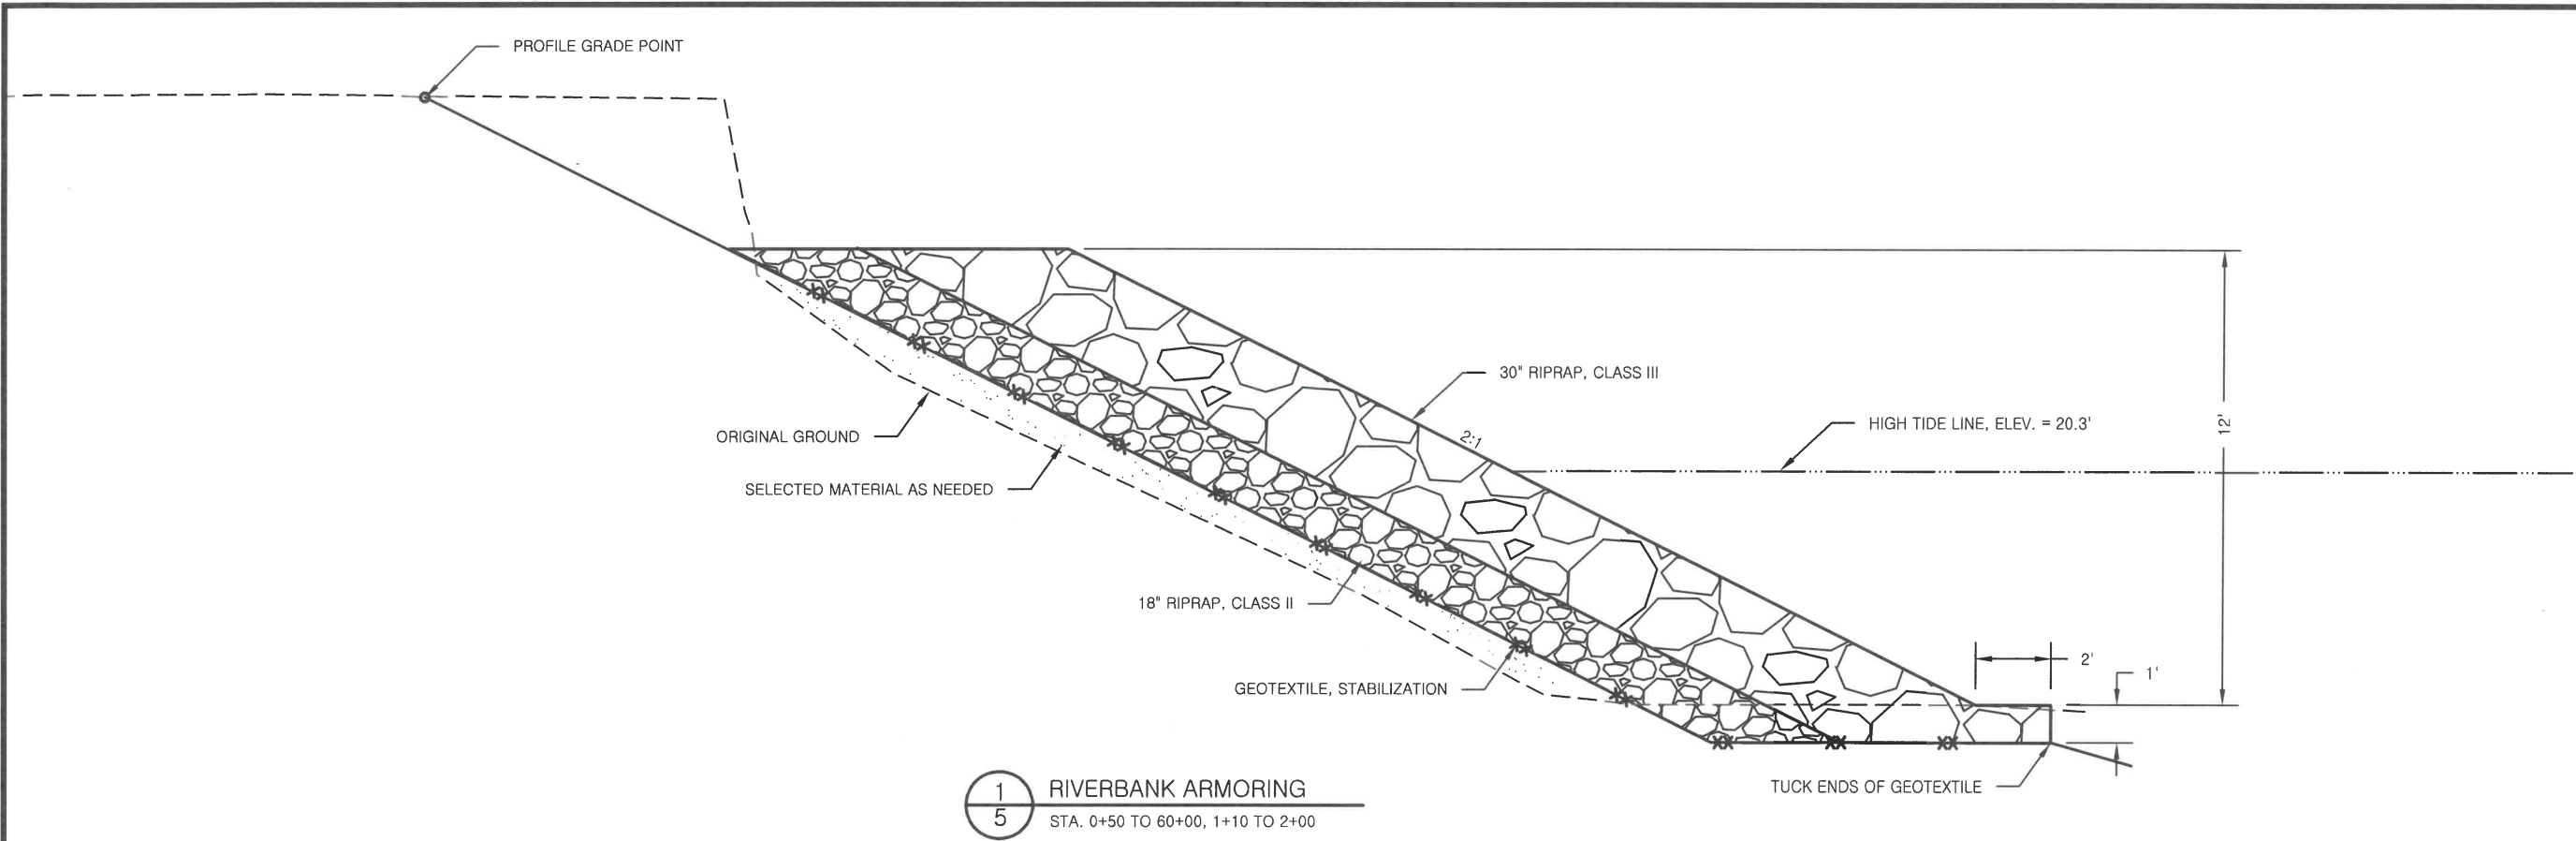

STATE OF ALASKA, DEPARTMENT OF NATURAL RESOURCES
PLANS DEVELOPED BY: DIVISION OF PARKS AND OUTDOOR RECREATION
550 W 7TH AVE. SUITE 1340, ANCHORAGE, AK 99501 - 907.269.8731



PREPARED: RCS
DRAWN: RCS
REVIEWED: D&C
DATE: APR. 2025

SHEET

5
OF 5 SHEETS

TYPICAL SECTION

EAGLE BEACH SRA
RIVERBANK STABILIZATION, PHASE II
PROJECT No. 71004-2