

**TAILINGS AND PRODUCTION ROCK SITE
2004 ANNUAL REPORT**

Kennecott Greens Creek Mining Company

August 2005

TABLE OF CONTENTS

	Page
1.0 EXECUTIVE SUMMARY	1
2.0 TAILINGS AREA	3
2.1 Introduction	3
2.2 Placement Records	4
2.3 Stability	5
2.4 Hydrology	7
2.5 Water Quality	8
2.6 General Site Management	12
2.7 Site as-built	14
2.8 Reclamation/Closure Plan	14
3.0 SITE 23/D.....	17
3.1 Introduction	17
3.2 Placement Records	18
3.3 Stability	18
3.4 Hydrology	20
3.5 Water Quality.....	21
3.6 General Site Management	25
3.7 Site as-built	26
3.8 Reclamation/Closure Plan	26
4.0 REFERENCES	28

TABLES

Table 2.1	Tailings Placement Data.....	4
Table 2.2	Miscellaneous Materials Disposal Estimates.....	4
Table 2.3	Summary Statistics for 2004 Tailings Compaction Testing Data.....	5
Table 2.4	Monthly Summary of Tailings Area Climate Data.....	8
Table 2.5	SRMP Cell Treatments.....	11
Table 3.1	Production Rock Placement Data.....	18
Table 3.2	Monthly Summary of Mill Site Climate Data	21
Table 3.3	ABA Data Summary for Underground Rib Samples and Site 23.....	25

FIGURES

(Data Graphs see Appendix 3; Photographs see Appendix 4)

Figure 2.1	Water Level Data for Piezometer 41
Figure 2.2	Water Level Data for Piezometer 42
Figure 2.3	Water Level Data for Piezometer 44
Figure 2.4	Water Level Data for Piezometer 46
Figure 2.5	Water Level Data for Piezometer 47
Figure 2.6	Water Level Data for Piezometer 50
Figure 2.7	Water Level Data for Piezometer 51
Figure 2.8	Water Level Data for Piezometer 74
Figure 2.9	Water Level Data for Piezometer 75
Figure 2.10	Water Level Data for Piezometer 76
Figure 2.11	Water Level Data for Standpipe Piezometer PZ-T-00-01
Figure 2.12	Water Level Data for Standpipe Piezometer PZ-T-00-02
Figure 2.13	Water Level Data for Standpipe Piezometer PZ-T-00-03
Figure 2.14	Water Level Data for Well MW-T-00-05A
Figure 2.15	Water Level Data for Well MW-T-00-3A
Figure 2.16	Water Level Data for Well MW-T-00-3B
Figure 2.17	Water Level Data for Well MW-T-01-3A
Figure 2.18	Water Level Data for Well MW-T-01-3B
Figure 2.19	Tailings Area Wet Well Flow Data
Figure 2.20a	Tailings Area IMP Sites: Wet Wells - pH Data
Figure 2.20b	Tailings Area IMP Sites: Tailings Completions - pH Data
Figure 2.20c	Tailings Area IMP Sites: Suction Lysimeters - pH Data
Figure 2.21a	Tailings Area IMP Sites: Wet Wells – Alkalinity Data
Figure 2.21b	Tailings Area IMP Sites: Tailings Completions – Alkalinity Data
Figure 2.22a	Tailings Area IMP Sites: Wet Wells - Conductivity Data
Figure 2.22b	Tailings Area IMP Sites: Tailings Completions - Conductivity Data
Figure 2.22c	Tailings Area IMP Sites: Suction Lysimeters - Conductivity Data
Figure 2.23a	Tailings Area IMP Sites: Wet Wells - Hardness Data
Figure 2.23b	Tailings Area IMP Sites: Tailings Completions - Hardness Data
Figure 2.24a	Tailings Area IMP Sites: Wet Wells - Sulfate
Figure 2.24b	Tailings Area IMP Sites: Tailings Completions - Sulfate

- Figure 2.24c Tailings Area IMP Sites: Suction Lysimeters - Sulfate
- Figure 2.25a Tailings Area IMP Sites: Wet Wells - Arsenic Data
- Figure 2.25b Tailings Area IMP Sites: Tailings Completions - Arsenic Data
- Figure 2.25c Tailings Area IMP Sites: Suction Lysimeters - Arsenic Data
- Figure 2.26a Tailings Area IMP Sites: Wet Wells - Zinc Data
- Figure 2.26b Tailings Area IMP Sites: Tailings Completions - Zinc Data
- Figure 2.26c Tailings Area IMP Sites: Suction Lysimeters - Zinc Data
- Figure 2.27a Tailings Area IMP Sites: Wet Wells - Copper Data
- Figure 2.27b Tailings Area IMP Sites: Tailings Completions - Copper Data
- Figure 2.27c Tailings Area IMP Sites: Suction Lysimeters - Copper Data
- Figure 2.28a Tailings Area IMP Sites: Wet Wells - Lead Data
- Figure 2.28b Tailings Area IMP Sites: Tailings Completions - Lead Data
- Figure 2.28c Tailings Area IMP Sites: Suction Lysimeters - Lead Data
- Figure 2.29a Tailings Area IMP Sites: Wet Wells - Cadmium Data
- Figure 2.29b Tailings Area IMP Sites: Tailings Completions - Cadmium Data
- Figure 2.29c Tailings Area IMP Sites: Suction Lysimeters - Cadmium Data
- Figure 2.30 Tailings Monthly Composite Sample ABA
- Figure 2.31 Tailings Facility Acid Base Accounting Data
- Figure 2.32 Tailings Facility pH versus Net Neutralization Potential Data
- Figure 2.33 Photograph of Pond 7 Development
- Figure 2.34 Photograph of New Truck Wash Construction
- Figure 2.35 Photograph of Hydroseeded West Buttress
- Figure 3.1 Pressure Data for Piezometer 52
- Figure 3.2 Pressure Data for Piezometer 53
- Figure 3.3 Pressure Data for Piezometer 54
- Figure 3.4 Pressure Data for Piezometer 55
- Figure 3.5 Water Level Data for Well MW-23/D-00-03
- Figure 3.6 Water Level Data for Well MW-23-A2D
- Figure 3.7 Water Level Data for Well MW-23-A2S
- Figure 3.8 Water Level Data for Well MW-23-98-01
- Figure 3.9 Water Level Data for Well MW-23-A4
- Figure 3.10 Water Level Data for Well MW-23/D-00-01
- Figure 3.11 Water Level Data for Well MW-D-94-D3
- Figure 3.12 Water Level Data for Well MW-D-94-D4

Figure 3.13	Pond D Flow Data
Figure 3.14a	Site 23/D IMP Sites: Finger Drains – pH Data
Figure 3.14b	Site 23/D IMP Sites: Groundwater – pH Data
Figure 3.15a	Site 23/D IMP Sites: Finger Drains – Alkalinity Data
Figure 3.15b	Site 23/D IMP Sites: Groundwater – Alkalinity Data
Figure 3.16a	Site 23/D IMP Sites: Finger Drains – Hardness Data
Figure 3.16b	Site 23/D IMP Sites: Groundwater – Hardness Data
Figure 3.17a	Site 23/D IMP Sites: Finger Drains – Conductivity Data
Figure 3.17b	Site 23/D IMP Sites: Groundwater – Conductivity Data
Figure 3.18a	Site 23/D IMP Sites: Finger Drains – Sulfate Data
Figure 3.18b	Site 23/D IMP Sites: Groundwater – Sulfate Data
Figure 3.19a	Site 23/D IMP Sites: Finger Drains – Arsenic Data
Figure 3.19b	Site 23/D IMP Sites: Groundwater – Arsenic Data
Figure 3.20a	Site 23/D IMP Sites: Finger Drains – Zinc Data
Figure 3.20b	Site 23/D IMP Sites: Groundwater – Zinc Data
Figure 3.21a	Site 23/D IMP Sites: Finger Drains – Cadmium Data
Figure 3.21b	Site 23/D IMP Sites: Groundwater – Cadmium Data
Figure 3.22a	Site 23/D IMP Sites: Finger Drains – Copper Data
Figure 3.22b	Site 23/D IMP Sites: Groundwater – Copper Data
Figure 3.23a	Site 23/D IMP Sites: Finger Drains – Lead Data
Figure 3.23b	Site 23/D IMP Sites: Groundwater – Lead Data
Figure 3.24a	Site 23/D IMP Sites: Finger Drains – Nickel Data
Figure 3.24b	Site 23/D IMP Sites: Groundwater – Nickel Data
Figure 3.25	Site 23/D Internal Monitoring Plan Sites – Flow Data
Figure 3.26	ABA Data from Underground Rib Samples
Figure 3.27	ABA Data from Site 23
Figure 3.28	Photograph of Site 23 Stockpile for Class 1
Figure 3.29	Photograph of Site 23 Stockpile for Class 2
Figure 3.30	Photograph of Site 23 Stockpile for Class 3
Figure 3.31	Photograph of Site 23 Finger Drain Extension

APPENDICES

- Appendix 1 Tailings Facility 2004 As-built and Cross Sections
- Appendix 2 Site 23/D 2004 As-built and Cross Sections
- Appendix 3 Data Graphs
- Appendix 4 Site Photographs

1.0 Executive Summary

This annual report has been prepared by Kennecott Greens Creek Mining Company in accordance with Alaska Waste Disposal Permit 0111-BA001 and the mine's General Plan of Operations Appendices 3 and 11. The following itemized list summarizes key information and indicates where in this report the information outlined in Section 6.2 of Permit 0111-BA001 is presented:

<u>Permit Section</u>	<u>Report Section</u>
6.2.1 Closure plan summary	2.8
Precipitation	2.4, 3.4
Mill Site 72.97" Tailings 58.27" Both over 10" in December 2004	
Summary of internal monitoring and fresh water monitoring plans	2.5, 3.5
FWMP annual report separate in 2004 as per the ADEC request for full data presentation.	
Internal monitoring water compositions at both sites dominated by Ca, Mg, SO ₄ , neutral pH, high alkalinity, high zinc, low to moderate concentrations of other metals. Data are consistent with sulfide oxidation and carbonate mineral buffering. Sulfate reduction in saturated zone of tailings pile yields low concentrations of all metals. Concentration of As continues higher in some tailings wells due to migration of redox boundary. Seasonal compositional fluctuations are evident in most wells/drains.	
Stability	2.3, 3.3
No signs of instability at either the Tailings Facility or Site 23. Foundation heads consistently low at both sites except for short-lived spikes in one piezometer (north end of West Buttress). Target compaction densities achieved.	
Updated stability analyses completed	
Cover performance	3.8
>85% saturation maintained, barrier layer not subject to freeze/thaw cycles. Net percolation up to 20%. Installed new tipping bucket and HDPE cover around lysimeter.	
Pond D flow and composition	3.4, 3.5
Average flow is about 100 gpm, similar composition to dilute Site 23 finger drains (e.g 23FD-3 and 23FD-6).	
Summary of inspections	2.3, 3.3
Inspections confirm compliance with WDP and GPO guidelines at both sites.	
6.2.2 Summary of inspections	2.3, 3.3
Summarized above	
Monitoring results	2.3, 3.3
Summarized above	
6.2.3 Changes to GPO in 2004	
Tailings GPO finalized	2.5, 3.5
6.2.4 Location and volume of materials	2.2, 3.2, A1, A2
East Tailings and West Buttress 345,160 total tons in 2004 (tailings 309,210 & rock material 35,950 tons)	
Site 23 west end and north ramps 51,400 total tons 2004	

Compaction	2.3, 3.3
Target compaction densities achieved in most nuclear density tests.	
Acid Base Accounting	2.5, 3.5
Potentially acid generating Class 3 production rock	
Neutralization potential values continue to demonstrate long lag time (buffering capacity)	
Class 1 is significantly acid neutralizing (about 35% carbonate)	
Possible water releases	2.5
Continue to monitor water compositions for effects related to 2002 remedial actions.	
No new signs of possible release were identified in 2004.	
6.2.5 Information regarding validity, variations and trends	various
Full FWMP data assessment in separate report	
Internal Monitoring Plan variations are seasonal, no deleterious trends identified	

The report is separated such that all aspects of the tailings facility are discussed first in Section 2 followed by discussion of Site 23/D in Section 3. Information that is pertinent to both sections is generally not repeated but is discussed in the most relevant section and identified by reference in the other section.

2.0 Tailings Area

2.1 Introduction

Kennecott Greens Creek Mining Company (KGCMC) has prepared this section of the Annual Report in accordance with the mine's General Plan of Operations (Appendix 3) and Alaska Waste Disposal Permit 0211-BA001. A summary of all operational and monitoring activities performed in 2004 is provided. Refer to GPO Appendix 3 and permit 0211-BA001 for a detailed description of the tailings facility and associated monitoring requirements.

KGCMC operated its tailings facility continuously in 2004. Primary placement areas included the East Expansion and West Buttress (see Tailings Facility as-built in Appendix 1). KGCMC added 190,517 cubic yards of material to the Tailings Facility in 2004, bringing the total facility volume to approximately 2,011,987 cubic yards. Approximately 309,212 tons of tailings were placed at the tailings facility during this report period with a total placement of all materials at the tailings facility totaling approximately 345,159 tons as calculated from KGCMC surveyed volumes.

2.2 Placement Records

Table 2.1 contains the monthly placement records for tailings, production rock and other materials (e.g. ditch sediments) at the tailings facility for 2004. Surveyed volumes (cubic yards) were converted to tons using a tonnage factor of 1.8117 tons per cubic yard (134.2 pcf for tailings). Production rock used for road access and erosion control contributed approximately 20,000 tons to the facility. 16,000 tons of materials such as sediments from ditch maintenance, other construction rock (crushed quarried rock) and a minor amount of treated sewage sludge were also placed at the facility in 2004. The calculated tonnage of tailings was derived by subtracting the tons of production rock and other material from the surveyed total. The pile currently contains approximately 3.65 million tons of material. Based on the survey data presented in Table 2.1 there is a remaining capacity of approximately 9,456,840 tons in the facility. Estimates of other miscellaneous materials disposed in the facility are shown in Table 2.2.

Table 2.1 Tailings Placement Data

	All Materials Monthly Total	All Materials Cumulative total	All Materials Monthly Total	All Materials Cumulative Total	Prod Rock from Site 23	All Other Materials (Ditch Seds and Construction)	Tailings
Date	survey (yd ³)	survey (yd ³)	Tons(calculated)	tons (calculated)	tons (truck count)	tons (truck count)	tons(calculated)
1/29/2004	17,112	1,838,582	31,002	3,330,959	1921	255	28,826
3/1/2004	14,109	1,852,691	25,561	3,356,520	3145	2312	20,104
4/5/2004	16,322	1,869,013	29,571	3,386,091	2397	1819	25,355
4/30/2004	11,642	1,880,655	21,092	3,407,183	969	68	20,055
5/31/2004	9,169	1,889,824	16,611	3,423,794	935	1105	14,571
7/2/2004	16,582	1,906,406	30,042	3,453,836	170	629	29,243
7/31/2004	12,058	1,918,464	21,845	3,475,681	986	300	20,559
8/31/2004	17,957	1,936,421	32,533	3,508,214	1241	544	30,748
9/30/2004	15,583	1,952,004	28,231	3,536,445	2244	700	25,287
11/1/2004	21,112	1,973,116	38,249	3,574,694	1530	6370	30,349
11/30/2004	17,576	1,990,692	31,843	3,606,537	2261	1853	27,729
1/4/2005	21,295	2,011,987	38,580	3,645,117	2193	0	36,387
Totals	190,517	2,011,987	345,159	3,645,117	19,992	15,955	309,212

Tons calculated at 134.2 pounds per cubic foot for tailings

Table 2.2 Miscellaneous Materials Disposal Estimates

Surface Tailings	vds ³
Pressed Sewage Solids	50
Pressed Water Treatment Plant Sludge	500
Incinerator Ash	16
Underground	vds ³
Tires	550 ea
Sump Sediments	3640
Shop Refuse	730
Mill Refuse	310
Electrical Refuse	120

2.3 Stability

Tailings placement compaction was regularly tested throughout the year to monitor the performance goal of achieving 90 percent or greater compaction relative to a standard Proctor density. KGCMC staff utilizes a Troxler Model 3430 nuclear moisture-density gauge to measure wet density and percent moisture content of placed tailings. Typically one or more sites per active placement cell are selected on a monthly basis and a series of 1 minute replicate measurements at a 12-inch depth are taken. Dry densities are calculated and compared to laboratory measured standard Proctors.

Compaction

Summary results for 2004 are shown in Table 2.3. Standard Proctor values were measured on five samples taken from the tailings-loadout facility at the 920 throughout the year and submitted to an outside materials testing lab, which performed the test within the ASTM guidelines for method #D698. The mean standard Proctor value was 140 PCF (pounds per cubic foot), which compares closely to previous data.

Field measurement results show a high degree of achieving greater than 90% compaction (with respect to an average Standard Proctor value of 137.2) except for three samples taken on the southeast side in March, which ranged between 82 – 87%. Density results obtained using the Troxler procedure were compared with those from another procedure (Rubber Balloon Method ASTM D-2167) at 14 sites in 2004. The Troxler densities averaged 7 percent higher than the densities obtained via the comparative method, however the average density indicated by the rubber balloon method exceeded the 90% target for most samples.

Table 2.3 Summary Statistics for 2004 Tailings Compaction Testing Data

Compaction Variable	Mean	Max	Min	Std. Dev.	n
Std. Proctor (ASTM #D698)	140	147	132	5.58	5
Opt. Moisture (%)	12.3%	13.4%	11.5%	0.7%	
Measured Dry Density	151	173	121	14	25*
Measured moisture (%)	10.9%	17.5%	6.1%	2.8%	
Rel. Compaction % **	108.2%	131.4%	82.1%	12.2%	

* n=25 represents the number of individual sites at which multiple replicates are taken.

** Percent compaction calculated with respect to corresponding monthly proctor.

Inspections

Several independent inspections are carried out at the tailings area throughout the year. Operators working at the site carry out daily visual work place inspections. The Surface Civil Engineer and/or Surface Operations Manager carry out weekly visual inspections. The environmental department carries out a monthly checklist inspection of Pond 6. Klohn-Crippen engineers were on-site much of 2004, overseeing the tailings placement area expansion construction and associated liner installation in the southeast corner of the surface tailings site. The ADEC inspected the site on two occasions in 2004, in May and November. No visible signs of physical instability were observed at the tailings facility during this report period.

During 2004 the USFS inspected the facility 30 times (Site inspections #166-#196) to monitor for Best Management Practices effectiveness and compliance to the General Plan of Operations. No

issues of non-compliance or poor operations practices of the surface tailings facility were noted during the inspections. The USFS typically noted that the facility is being developed and operated to required operations and maintenance specifications of GPO Appendix 3.

Well and Piezometer Water Level Data

Pneumatic piezometer and well water level data for the tailings site are presented in Figures 2.1 to 2.18. Well and piezometer locations and water level cross sections are shown on the tailing facility as-built (Appendix 1). Piezometers 43, 48, and 73 and monitoring well MW-T-B2 were decommissioned in 2001 and early 2002, and replacement or redundant completions are currently in place. Well MW-A3 was decommissioned in the summer of 2004. Instruments in the south (PZ-T-00-01, PZ-T-00-02, PZ-T-00-03; Figures 2.11, 2.12 and 2.13) showed a 3 to 7 foot decrease in head in response to below average precipitation during the spring and summer months in 2003. Since this time, the water table elevation returned to historical levels, and varied within a two foot differential in 2004. Monitoring well MW-T-00-05A showed unusual depth to water reading in 2002 and 2003 (Figure 2.14). Historical data indicate that this well's depth to water is consistent and is not influenced by seasonal or other affects. KGCMC determined that the abnormal readings were a result of the method of depth to water measurements. A sonic indicator was used at this location until it was discovered that the small amount of water in the well's casing causes problems with the reading. Beginning in June 2003, the depth to water measurements were taken with a depth to water tape, and these head measurements again reflect historical values. Piezometer 76 (Figure 2.10), completed in the northern portion of the West Buttress, showed approximately 10 feet of saturation in this area in late 2002 and 2003. In 2004, anomalous readings were indicative of a broken instrument. The piezometer was replaced in the spring of 2005, and the readings have returned to show approximately 10 feet of saturation. Though this is a relatively recent development (over the past three years), it is consistent with the behavior of tailings elsewhere in the pile. Even when placed on an unsaturated blanket drain, the fine-grained tailings can develop 10 to 15 feet of saturation through capillary action. Head levels are expected to continue rising as the slope length and tailings thickness of the West Buttress increase.

Section AA of the tailings facility as-built shows the inferred water table in the tailings pile. The maximum saturated thickness (approximately 30 feet) occurs near the center of the main portion of the pile. However, that water table level does not extend close to the down-slope toes of the pile. The foundation of the West Buttress and southern portion of the pile is well drained, as indicated by typically consistent unsaturated conditions in the blanket drains (MW-T-00-05A, Figure 2.14) and at the base of the West Buttress (piezometers 74 and 75 in Figures 2.8 and 2.9). Low head elevations near the pile toe maximize the pile's geotechnical stability. The head increases observed in 2003 appear to be localized and of short duration and should not have an adverse effect on pile stability; however, KGCMC will continue to monitor and evaluate these conditions closely.

The data from standpipe piezometers completed above the blanket drain (PZ-T-00-01, PZ-T-00-02, PZ-T-00-03 in Figures 2.11, 2.12, 2.13) indicate that the water perches above the unsaturated underdrains to a thickness of approximately 12 feet. This is consistent with the low permeability of the tailings and the un-capped condition of the pile. Covering the pile will help minimize the saturated zone in the pile. This was demonstrated by the 10+ foot decrease in the water table that occurred from 1995 to 1997 when the pile was covered (see Figures 2.1 to 2.7). Water levels have rebounded to, and in some cases above, 1994 elevations in most areas. Areas where water levels exceed their 1994 values are areas where the pile is considerably thicker than it was in 1994.

Water levels for four wells completed east and west of the pile are shown for comparison in Figures 2.15 to 2.18. The eastern wells, MW-T-00-3A (Figure 2.15) and MW-T-00-3B (Figure 2.16), are completed in the shallow sands 12 and 17 feet, respectively, below ground surface. Both wells showed a two foot decrease in water elevation in May 2004, and a subsequent rebound of two feet that fall. This was likely due to the above average temperatures and below average precipitation during the spring and summer months. Wells MW-T-01-03A and MW-T-01-03B are installed west of the pile. Their water levels are shown in Figures 2.17 and 2.18, respectively. MW-T-01-03A is completed in bedrock to a depth of 20 feet and MW-T-01-03B is completed in clayey silt to a depth of 12 feet. The bedrock well showed a similar flux in water elevation as MW-T-00-01A&B, discussed above. The clayey silt well also experienced a decrease in water elevation in May 2004, but showed a much quicker rebound than the other 3 wells. This is because silts and clays hold more water in tension so a small increase in water content causes a large change in head. The ground surface elevation is 134 feet in the proximity of these two wells.

2.4 Hydrology

A detailed review of the hydrology of the tailings facility was performed by Environmental Design Engineering (EDE) in 2001 (EDE 2002a). The report describes the hydrogeology of the site and presents calculations of anticipated post-closure hydrologic conditions. Water management at the facility consists of a complex network of drains under the pile, bentonite slurry walls around the perimeter of the site, and ditches to divert up-slope water and collect surface runoff. See the tailings facility as-built for locations of the site's water management components. The site is underlain by a low permeability silt/clay till and other glacial/marine deposits or an engineered HDPE liner. These features minimize the potential for the downward migration of contact waters. An upward hydrologic gradient under the site further improves contact water collection.

Precipitation and temperature data are presented in Table 2.4. The wettest months were December (10.04 in) and September (7.94 in). May was the driest month with only 1.14 inches. June, July and August were the warmest months on record for the Juneau area, and precipitation was below average for these months. Flow data from Wet Wells 2 and 3 are presented with the precipitation data in Figure 2.19. The wet well flows respond relatively quickly to precipitation events, demonstrating a significant contribution of surface water.

Table 2.4 Monthly Summary of Tailings Area Climate Data

Month	AvgTemp (°C)	Precipitation (inches)
January	-2.94	5.92
February	2.14	3.87
March	1.78	6.16
April	5.48	2.54
May	10.29	1.14
June	14.00	1.49
July	14.95	4.24
August	15.76	1.89
September	9.86	7.94
October	5.87	6.33
November	2.94	6.71
December	0.48	10.04
2004	6.72	58.27

2.5 Water Quality

Compliance Monitoring

Water sites around the surface tailings storage facility have been monitored continuously since 1988. This sampling pre-dates the placement of tailings at this facility. The FWMP Annual Report for water year 2004 is being prepared separately and will be submitted to the Forest Service and ADEC upon completion.

Internal Monitoring

As described in Waste Management Permit Number 0211-BA001 Section 2.8.3.1, the internal plan addressed monitoring at both the surface tailings facility and the surface production rock storage areas covered by the permit. The Internal Monitoring Plan describes monitoring within the pile areas, in contrast to the compliance monitoring (under the Fresh Water Monitoring Plan) at peripheral facility boundary sites. As such, data generated by the Internal Monitoring Plan effort are "... not for compliance purposes..." as noted in the above referenced permit Section 2.8.3.1, but provide a continuing perspective on in-pile geochemical processes.

While the Internal Monitoring Plan sets minimal monitoring standards, KGCMC generally conducts additional monitoring over and above those requirements. As the opportunity arises, or the need is seen, such additional sampling may include sampling of different media, more frequent samples from the monitoring plan-specified locations, or perhaps analyses of samples for additional constituents. Instances also arise where sampling of different locations/sites is conducted. While not required to present these additional data, KGCMC has chosen to generally include much of such extra data in this report as it is felt to help better understand conditions at the permitted areas. Collection of these extra data may or may not continue, based upon changing conditions and/or need of KGCMC.

The analytical results of KGCMC's internal site monitoring plan are summarized in Figures 2.20 to 2.29. Sites were distinguished between foundation wet wells (Wet Well 2 and Wet Well 3), wells completed in tailings (PZ-T-01, PZ-T-02, PZ-T-03, MW-T-02-5 and MW-T-02-6) and suction lysimeters (SL-T-02-4, SL-T-02-5, SL-T-02-6, and SL-T-02-7). These lysimeters are installed at various depths within the pile's vadose zone. These groups are separated on Figures 2.20 through 2.29 with the suffix a, b or c. For example, a figure number such as 2.20a would show the data for the wet wells group, 2.20b would show the data for the tailings completion wells, and 2.20c would show the data for the suction lysimeters.

An in-depth evaluation of the hydrology and geochemistry of the tailings facility was performed by Environmental Design Engineering (EDE) and KGCMC in late 2001 (EDE 2002a, EDE 2002b, KGCMC 2002a) and the Tailings Expansion EIS (USFS 2003). The observations made under the 2004 internal monitoring plan are consistent with the findings of the EDE, KGCMC and USFS reports.

All internal monitoring waters are captured and treated prior to discharge to the ocean floor under KGCMC's National Pollutant Discharge Elimination System Permit (AK 004320-6).

Values of pH remained between 6 and 8.5 for all internal monitoring site samples in 2004 (Figure 2.20a, b and c). PZ-T-00-01, PZ-T-00-2 and PZ-T-00-3, which screen the lower ten feet of tailings pile, have the highest pH of the internal monitoring sites. This is likely a result of microbial sulfate reduction and equilibration with carbonate in the saturated zone of the pile. The wet wells produce water with slightly lower pH (generally between 6.5 and 7), reflecting minor influences from groundwater (organic acids) and oxidized surface waters (acidity from thiosalt, sulfide and iron oxidation). The suction lysimeters all have pH values between 7 and 8.

Alkalinity data are presented in Figure 2.21a and b. Alkalinity generally ranges between 200 and 600 mg/l CaCO₃ within the tailings pile, consistent with buffering from carbonate minerals and the products of microbial sulfate reduction. The fact that these internal waters are near-neutral to alkaline and have substantial alkalinity indicates that the buffering capacity of the tailings is sufficient to prevent acidification of site drainage in the near-term (at least tens of years).

The conductivity results from internal monitoring site waters are presented in Figure 2.22a, b, and c. 2004 conductivity measurement are between 1765 (wet wells) and 7350 (suction lysimeters) uS/cm. The higher conductivity of the site contact waters reflects a larger dissolved load caused by weathering of the tailings. Pyrite oxidation and carbonate dissolution contribute dissolved ions such as sulfate, bicarbonate, calcium and magnesium to the contact waters, increasing their conductivity. Wet Well 3 has a different capture area than Wet Well 2 and shows a different pattern with respect to conductivity. The changes in conductivity observed in Wet Well 3 suggest changes in the relative contributions from runoff, addition of the Northwest Diversion Ditch flow, infiltration and groundwater as the West Buttress was constructed. The suction lysimeters have conductivity values ranging from 3320 to 7350 uS/cm. Suction lysimeter samples are drawn from the smallest pore spaces of the unsaturated zone. Water held in these pores is often isolated from flow paths and thus has higher dissolved constituent concentrations than water from the saturated zone and foundation drains.

Hardness and sulfate concentrations are consistent with the conductivity results. Calcium and magnesium are the primary contributors to hardness (Figure 2.23a and b) and reflect dissolution of carbonate minerals, such as calcite and dolomite. Carbonate dissolution neutralizes acidity formed by sulfide oxidation, which is also the source of sulfate shown in Figure 2.24a, b, and c. Sulfate concentrations range between 500 and 3200 mg/l in the tailings pile waters. The increase

in sulfate and other constituents seen in PZ-T-00-03 likely reflects the replacement of interstitial process water with infiltrating surface water, which carries a higher dissolved load.

Arsenic data are presented in Figures 2.25a, b and c. The data, especially for Wet Well 2 (and other sites to a lesser extent) show a distinct increasing trend. As arsenic-bearing minerals such as tetrahedrite/tennantite (and to a lesser extent pyrite) weather, the arsenic that is released is typically co-precipitated with iron oxy-hydroxides. As the pile grows, reducing conditions overtake areas that were once oxidizing. This was particularly true as the water table rose following removal of the temporary PVC cover that was placed on the pile in 1995 (removal began in 1997). Dissolution of oxyhydroxides (and possibly sulfates) is expected as the waters respond to the changing redox conditions. This will contribute arsenic (and iron) to the drainage water. Arsenic concentrations in the drainage will therefore decrease when redox conditions in the pile stabilize (e.g. with closure and capping of the pile).

Figure 2.26a, b and c shows the concentration of zinc from the monitoring sites. Zinc levels from the saturated zone of the pile continue to remain low (Figure 2.26b), a result of sulfate reduction, which promotes zinc sulfide precipitation. The zinc concentration in MW-T-02-06, along with the lower alkalinity, suggest that sulfate reduction may not yet be occurring in this portion of the west buttress. Placement of argillite on the outer slopes of the West Buttress has also led to higher zinc concentrations in Wet Well 3 from surface runoff flushing of this newly placed material. In 2003, the zinc concentration in this wet well returned to within historical limits, and remained similar in 2004. The two 20 foot suction lysimeters showed zinc concentrations between 400 – 1600 ppb (SL-02-05, SL-02-07), and the two 40 foot lysimeters (SL-02-04, SL-02-06) had zinc concentrations less than 50 ppb (Figure 2.26c).

The concentrations of copper and lead are considerably lower than that of zinc. Both of these metals' concentrations were generally less than 5 ppb in water from each site (Figures 2.27a, b and c and 2.28a, b and c). Exceptions (Wet Well 3 and suction lysimeters, and MW-T-02-06) occur in the unsaturated zone and in areas of active tailings placement. These observations are consistent with the observation that copper and lead mobility are greatest when the tailings are first placed, then decrease with time. The concentrations of copper and lead in the lysimeter samples were all less than 10 ppb.

Cadmium data are shown in Figure 2.29a, b and c. With the exception of Wet Well 3, cadmium concentrations are very low (less than 0.5 ppb). Cadmium in Wet Well 3 had a maximum value of 27 ppb in 2002 and showed seasonal fluctuation similar that of zinc, albeit at significantly lower concentrations. The new well MW-T-02-06 showed a cadmium concentration of 4.5 ppb in June 2003; however, both samples in 2004 were less than the detection limit of 0.5 ppb.

Acid Base Accounting Analyses

ABA analyses of monthly composite samples were taken of tailings at the Mill filter press. These samples are representative of Mill feed and not necessarily tailings area placement. Figure 2.30 shows the monthly composite sample ABA results for 2001 through 2004. The average NNP results for the past four years have been -281, -197, -194, and -200 tons $\text{CaCO}_3/1000\text{t}$, respectively.

The results of ABA analyses on 20 grid samples taken from the tailing facility in 2004 are presented in Figures 2.31 and 2.32. The grid included portions of the pile that had exposures of tailings, argillite slope armoring, road rock, and ditch sediment. Of the 20 samples, 8 were relatively pure tailings. Figure 2.31 shows the acid generation potential (AP) versus

neutralization potential (NP) of all the 2004 grid samples. The pure tailings samples plot in the upper half of the figure. Argillite samples plot in the lower right quadrant and road rock and ditch sediments in the lower left quadrant. The average neutralization potential (NP) of the 8 tailings samples from 2004 was 185 tons CaCO₃/1000t, which indicates a significant carbonate content in the tailings. The acid potential (AP) was determined by sulfide assay and yielded an average of 129 tons CaCO₃/1000t. The resulting average net neutralization potential (NNP) was -56 tons CaCO₃/1000t, which indicates that the tailings are potentially acid generating. These results remain consistent with previous studies of the mine's tailings. Samples of weathered tailings (after approximately 12 years of exposure) have been shown to still retain a considerable amount of neutralization potential, equivalent to approximately 20% calcium carbonate (KGCMC, 2002b). This suggests that the potential lag time to acid generation of exposed tailings is on the order of decades. This long lag time allows time for construction and closure of the site (including covering the pile with a composite soil cover that minimizes oxygen ingress).

Figure 2.32 shows the relationship of pH to Net Neutralization Potential for the same suite of 2004 samples shown in Figure 2.31. Paste pH and rinse pH are both shown in the figure. Rinse pH is a measure of the pH of a one-to-one mixture of "as received" fines and water. Paste pH is the pH of the sample after it has been pulverized and moistened. Rinse pH is often lower than paste pH because pulverizing the sample exposes fresh, sometimes alkaline mineral surfaces. The rinse pH method also uses more water, which can dissolve oxidation products that lower the pH of the solution. The rinse pH and paste pH of all of the tailings samples are above 6.0, indicating that the exposed surfaces of the pile are well buffered.

Sulfate Reduction Monitoring Program (SRMP)

In October and November 2004 representatives from University of Waterloo, Environmental Engineering, Whitlock and Associates, and KGCMC installed, instrumented and sampled seven SRMP test cells on the West Buttress. The cells received the following treatments:

Table 2.5 SRMP Cell Treatments

	Tailings (volume %)	Peat (volume %)	Brewery Waste (volume %)	Sewage Sludge (volume %)	
Cell 1	100	0	0	0	Unexcavated
Cell 2	100	0	0	0	Excavated
Cell 3	95	5	0	0	Amended
Cell 4	95	2.5	2.5	0	Amended
Cell 5	95	2.5	0	2.5	Amended
Cell 6	95	2.5	1.25	1.25	Amended
Cell 7	90	5	2.5	2.5	Amended

Each cell is 3 meters square by 4 meters deep. Cells 2 through 7 are lined on the sides with HDPE liner and are open at the top and bottom. Suction lysimeters were installed in duplicate at 0.25 and 0.5 meter vertical intervals through each cell and initial pore water samples were drawn for analyses. Core samples were also taken from a vertical profile through each cell. Analytical data have not been finalized and will be reported in the 2005 annual report. Additional sampling and instrumentation will also take place in 2005 along with laboratory batch tests, column tests and coring of other portions of the tailings pile.

2.6 General Site Management

Tailings Operation and Management

In January 2001, Kennecott Greens Creek Mining Company (KGCMC) received approval for an updated General Plan of Operations – Appendix 3 Tailings Impoundment (GPO Appendix 3), dated August 2000, in conjunction with issuance of the Alaska Department of Environmental Conservation Waste Disposal Permit #0111-BA001. GPO Appendix 3 includes the general operating and management goals to achieve site stability and satisfy regulatory requirements.

As per GPO Appendix 3, Section 2.1.4, KGCMC Operations place tailings within the impoundment using specific criteria that were established by Klohn Crippen Engineering in 1999 for the placement of tailings in cellular configurations with compaction standards. KGCMC continued to place tailings in this manner through 2004.

In 2002, KGCMC's main placement area for tailings continued to be the East Side Tailings – Northeast area and the newly developed Southeast Liner area, which lies within the current lease permit boundary. The lined area was developed in May 2002 and added approximately 2 years of tailing storage capacity to the existing impoundment site. This area was developed differently from prior site development, in that an HDPE liner system was installed over the shallow fractured bedrock areas (caused by rock quarry blasting) of the wide corner quarry site. The intent is to minimize the potential for downward migration of contact waters in the area that does not have the natural aquatard (silt/clay till) layer underneath the tailing placement footprint area. A liner design plan was submitted in December 2001 with approvals granted for installation from the USFS and ADEC in early 2002. Liner installation and construction activities began in late April 2002 and completion was in late June 2002. A Southeast Expansion Construction Summary report (Klohn Crippen, November 2002) was submitted to the agencies following the construction of the Southeast Liner area.

KGCMC focused on placing in this new area after the construction and liner installation to even out the pile height with the existing north end of the pile and to give operations a broader extent of cell availability. KGCMC continues to place in the West Buttress area with consideration of the purpose of the buttress installation, which is to structurally support the portion of the existing tailings pile that was constructed prior to 1994.

KGCMC continues the use of off-highway lidded trailered trucks to transport the tailings to the surface placement area. The material is end dumped, spread and compacted using a bulldozer, followed by a smooth-drum vibratory compactor. Regular compaction checks using a Troxler density and moisture gauge confirm the resultant performance in the placement area, as per the GPO Appendix 3. See Section 2.3 for a discussion of compaction results.

KGCMC does not expect any changes to the placement methodology in 2004 and will continue placement according to the established criteria in GPO Appendix 3. Continued development of placement areas for the remaining mine life are a part of the Stage 2 Expansion Project, approved in January 2004.

Stage 2 Tailings: Environmental Impact Statement (EIS) Update

In January 2001, KGCMC applied for an expansion of tailings surface storage capacity that can satisfy the current production requirements and reasonable anticipated reserve increases. That application initiated a National Environmental Policy Act (NEPA) process with the U.S. Forest

Service as lead agency due to their land management responsibility for the proposed Stage 2 Expansion area. For the KGCMC application, the USFS established an inter-agency regulatory team (IDT) with two memoranda of understanding, which act as guides for the involvement of additional Federal, State and Local regulatory agencies. A third-party EIS contractor, Michael Baker Inc. (MB), was selected to coordinate and conduct the EIS analysis of the project proposal.

In March 2001, MB began baseline study reviews, and KGCMC started additional site investigation projects, such as surface drilling, geotechnical and hydrology studies, sensitive plant surveys, update wetland studies and detail topographic mapping. In the following month of April 2001, MB organized public project review meetings in Juneau and Angoon to establish the project issue lists, as baseline studies continued throughout the summer. In late July 2001, in the process of investigating the surface drainages around the tailings site, KGCMC discovered water issues that initiated a report submittal to ADEC and the USFS in July 2001 per GPO and Solid Waste Permit requirements.

Final water quality at closure was identified for the Stage II Tailings Expansion EIS as a significant scoping issue surrounding the proposed tailings storage area expansion. An extensive review of historic and current water monitoring information from within and surrounding the existing tailings area was accomplished by Environmental Design Engineering (EDE). Their efforts resulted in the submittal of an updated hydrologic analysis report (EDE, 2002a) and a geochemistry report (EDE, 2002b) as baseline studies of the expansion proposal. These documents updated previous analyses, drawing on data collected in the interim to discuss the predicted water quantities and qualities as well as the conditions which influence those topics. This report process started in June 2001 and was finalized in February 2002.

In March 2002, MB initiated a significant effort to confirm the water quality results by creating a second water quality modeling exercise (see Appendix B of the DEIS published on 25 April 2003) utilizing different methodologies than used in the EDE reports. Also, final reviews of the baseline studies were completed, and comprehensive reviews of the potential alternatives, as a part of the USFS led NEPA process, resulted in a Preliminary Draft EIS (PDEIS) being issued for Regulatory Agency review in late July 2002. With publication in the Federal Register, an Alaska Department of Environmental Conservation Solid Waste Permit public notice was provided for public comment to allow these related Stage II Tailings project's permitting to proceed concurrently. In conjunction with the U.S. Army Corps of Engineers 404 wetlands permit, and the draft Alaska Coastal Zone Determination this will provide the Public with a comprehensive review of the project's overall permitting.

Greens Creek received a Notice of Request in 2002 for an Adjudicatory Hearing filed by Earthjustice on behalf of the Southeast Alaska Conservation Council (SEACC) and Northern Alaska Environmental Center contesting the ADEC's grant of a solid waste permit for the continued storage of tailings and production rock. After numerous negotiations, ADEC dismissed the request.

The USFS, ADEC and the CBJ accepted an increase in Greens Creek reclamation bond in October 2003 from the 2001 amount of \$24.4 million to \$26.2 million reflecting the proposed disturbance of an additional 10 acres in the surface tailings area to accommodate the initial expansion of the pile footprint per the FEIS, reissued ADEC Waste Management Permit and Forest Service Record of Decision.. This bond amount was incorporated into the Alaska Department of Environmental Conservation Waste Management Permit and the USFS GPO and the Final EIS (FEIS) for the tailings expansion project.

ADEC approved the Tailings Area Expansion Waste Management Permit in November 2003. Several of Greens Creek permitting actions associated with the tailings expansion project's FEIS were determined to be consistent with the Alaska Coastal Zone Management Program. The USFS published its Record of Decision (ROD) for the Tailings Expansion Project in November 2003. The ROD was appealed by SEACC, Friends of Admiralty Island, and the Friends of the Northern Alaska Environmental Center on December 29, 2003. The USFS issued a decision on the appeal in January 2004 that allowed Greens Creek to proceed with the tailings expansion project.

In 2004, 90 percent of the tailings were placed in the East Tails area, and the remaining 10 percent were placed at the West Buttress area.

2.7 Site as-built

As-built drawings for the tailings facility are presented in Appendix 1. The as-built shows the 2004 year-end topography, water management features, monitoring device locations and other significant features of the site. The as-built also includes cross sections that show the following information:

- existing topographic surface
- prepared ground upon which the pile was constructed
- water levels

Photographs taken during routine site inspections in 2004 are presented in Figures 2.33 to 2.35 (Appendix 4). Figure 2.33 shows an aerial view of Pond 7 under construction. This photo was taken on May 17, 2004. Figure 2.34 shows the new truck wash being built on July 7, 2004. The new truck wash became operational in the fourth quarter of 2004. The Pond 7 facility construction will be completed in 2005. Figure 2.35 shows the vegetative growth developing on the hydroseeded area of the West Buttress.

2.8 Reclamation/Closure Plan

Reclamation Plan

In November 2001, as part of the Waste Disposal Permit requirements, KGCMC submitted a "Detail Reclamation Plan with Cost Estimates" as an attachment to the GPO Appendix 14. A Federal/State/Municipal inter-agency team approved this attachment to Appendix 14, as the basis of current site reclamation bonding levels. Bonding levels were set for \$24,400,000 in conjunction with the approved site reclamation plan. The Detail Reclamation Plan includes all estimated costs (labor, materials, equipment, consumables, administration, monitoring and long term maintenance) for task specific work associated with the final closure of the property under a default scenario. KGCMC detailed a scope of work to accommodate the physical reclamation projects and the reclamation monitoring and maintenance of all site facilities by segmenting the overall project work at the mine into 7 elements:

- Roads
- Production Rock Sites
- Tailings Area
- Site General
- Water Systems

- Maintenance and Monitoring
- Administration

Each of the above elements of the Detail Reclamation Plan include narrative and cost estimates to define the closure of the property by discipline (type of work) and area. The elements of the plan encompass the entire mine site, and also include reclamation performance monitoring and facility maintenance after final closure according to the Waste Disposal Permit standards.

The Stage 2 Tailings Expansion EIS process triggered a National Environmental Policy Act (NEPA) review and an Environmental Impact Statement (EIS) to analyze the potential environmental effects of the project. As part of the tailings expansion, a reclamation review was requested to update the current General Plan of Operations (GPO) Appendix 14 – Reclamation Plan (the Plan) and the costs associated with the tailings expansion area and to revise the Plan's cost estimates to year 2003 values. The request was made in a joint letter dated October 16, 2003 from the Alaska Department of Natural Resources (ADNR), USFS, and ADEC. KGCMC submitted a cost estimate revision as Attachment A.1 to the Plan on October 22, 2003. The estimated reclamation cost detailed in this document, including the anticipated first, 5-year Tailings area expansion development phase, was approximately \$26,200,000, a difference of approximately \$1,800,000 from the 2001 estimate.

Reclamation Projects

KGCMC continued using past interim reclamation measures, such as hydroseeding and various erosion controls at the tailings facility, to improve and maintain established site controls. A growth media (six inches to one foot) of native soils was placed on selected slopes of the tailings pile to promote the hydroseed growth. KGCMC also continued the use of other sediment control measures such as silt fencing, hay bales, polymer addition, coarse-rock slope armoring and slope contouring throughout the site. KGCMC is committed to the continued use of site controls as the operation has consistently demonstrated the benefits of these interim reclamation programs to reduce impacts during the operational period. Housekeeping projects were also initiated at Pit 5 and Pit 7 quarries and will continue into 2004.

For year 2002, concurrent reclamation project assessments included investigation for closure methodology, cost estimating, technical analysis and performance monitoring. Subsurface investigations at Site 23/D and the Tailings Facility are significant parts of the assessment process. In late October 2002 a geotechnical drilling program was completed. See Section 3.3 of this document for a discussion of the hydrology and stability results from this study. Ongoing, additional geotechnical assessment programs were conducted in late 2004 into 2005. The site geotechnical analysis report will again be updated with data from these studies.

The waste disposal permit allows time to gather cover performance information for further analysis, prior to installing the covers en mass. Continued evaluation of the cover performance remains ongoing since its installation in 2000 to justify and improve closure capping technology. Extensive reviews in 2002 of the cap performance have also taken place during the KGCMC Stage 2 Tailings Expansion project work with the USFS (O'Kane 2001). KGCMC recognizes that the soil covers represent a significant part of the site reclamation plan. Therefore, KGCMC has continued to commit resources to develop and monitor the performance of the cover at Site 23.

Concurrent reclamation projects completed in 2002 included items related to the 2002 Tailings Action Plan approved by the Agency. Removal of drilling access ramps on the west side of the

tailings area, and the removal of the Pond 6 seepage return structure highlighted the work, along with the addition of diversion ditches and tailings material cleanup at the northwestern rim of the tailings pile.

Site 23 has limited area available for continued cap installation, because the available space on the lower western slope continues to be affected by ramp development above the area. As the access ramp is raised past this area, KGCMC will have approximately an acre of available final outside slope for cap installation. This project area may become available in 2005. Therefore, no significant Site 23 backslope excavation was planned in the year 2004 unless a need to develop additional production rock placement area or to accumulate additional native soils for reclamation was necessary. Excavation estimates between 30,000-40,000cy of backslope material could be taken in the northeastern portion of the site, as these projects commence. KGCMC can not over-excavate the Site 23 backslope because of highwall safety issues due to the unconsolidated nature of the material. The planned removals are dependent on several factors, such as production rock availability for Site 23 excavation fill, weather and potential reclamation sites being ready for soil capping. At this time, the concurrent reclamation plan has a flexible schedule and is addressed in the Detail Reclamation Plan - Cost Estimates document in Section 5.

In 2003, EDE performed mass loading calculations to test hypotheses about flow regimes at Site 23/D and to predict possible post-closure water compositions (EDE, 2004). The results compare favorably with the TDS analysis, the hydrologic analysis and past and present flow and compositional data. The model was used to compare 12 potential post-closure scenarios, including removal of Site D, a range of cover percolation values and a range of annual precipitation rates. The results showed flows at Pond D ranged from 70 gpm to 176 gpm while sulfate values ranged from 24 to 233 mg/l. Cadmium appears to be the metal of greatest concern with respect to meeting water quality standards at Pond D after closure. Cover percolation rates of 20% or less may be required to meet the dissolved freshwater chronic zinc standard, and rates as low as 2% may be required to meet the recently lowered cadmium standard. These predictions do not consider natural attenuation processes, such as microbial or abiotic oxidation/reduction and sorption that could occur in the system following closure of the facility. These predictions will likely require refinement as more information about the site and its final configuration becomes available.

3.0 Site 23/D

3.1 Introduction

Kennecott Greens Creek Mining Company (KGCMC) has prepared this report in accordance with the mine's General Plan of Operations (Appendix 11) and Alaska Department of Environmental Conservation Waste Disposal Permit 0211-BA001. A summary of all operational and monitoring activities performed in 2003 is provided. Refer to GPO Appendix 11 and permit 0211-BA001 for a detailed description of Site 23, Site D and associated monitoring requirements.

KGCMC continued operation of Site 23 (its only active production rock disposal facility) in 2004. See the Site 23 as-built in Appendix 2 for facility layout. Approximately 51,000 tons of production rock were placed at Site 23 during this report period. The projected remaining capacity at Site 23 is approximately 769,000 tons.

3.2 Placement Records

Site 23 survey data and truck count haulage information are presented in Table 3.1. Site 23 received approximately 51,400 tons of production rock in 2004 as calculated from KGCMC surveyed volumes. A tonnage factor of 1.693 tons/yard³ was used to convert surveyed volume to tonnage. Class 1 production rock comprised 5% of the total placement at the site. Class 2 and Class 3 production rock comprised 24 and 71 percent, respectively. The small (less than 3 percent) difference between truck count totals and calculated totals based on survey data reflects variations in tonnage factors, small differences in load capacities and double handling of materials. The surveyed volume reported in cubic yards has the least uncertainty relative to other quantities reported in Table 3.1. The acid base accounting data presented in Section 3.5 indicate that KGCMC continues to conservatively classify its production rock. Some of the phyllite that is visually classified as Class 3 is actually chemically Class 2 (i.e. laboratory testing demonstrates a NNP between 100 and -100 tons CaCO₃/1000t).

Table 3.1 Production Rock Placement Data

PRODUCTION ROCK PLACED AT SITE 23					PRODUCTION ROCK HAULED					
Date	Surveyed (cy)		Surveyed (tons)		Hauled To Tails (tons)		From UG Truck Counts (tons)			
	Monthly	Cumulative	Monthly	Cumulative	Monthly	Cumulative	Class 1	Class 2	Class 3	Total
12/31/2003	0	0	0	0	1836	0	180	1140	150	1470
1/29/2004	2,725	2,725	4,613	4,613	1865	1836	1830	150	2430	4410
3/1/2004	1,355	4,080	2,294	6,907	3145	3701	2910	960	1260	5130
3/31/2004	2,272	6,352	3,846	10,753	2278	6846	1680	1170	2370	5220
4/30/2004	3,777	10,129	6,394	17,146	969	9124	1950	1230	3030	6210
6/1/2004	2,536	12,665	4,293	21,439	935	10093	390	60	3240	3690
7/6/2004	2,137	14,802	3,617	25,057	100	11028	600	510	2190	3300
8/2/2004	1,440	16,242	2,438	27,494	1072	11128	3030	210	750	3990
8/31/2004	3,361	19,603	5,689	33,184	848	12200	1410	930	1710	4050
9/30/2004	1,996	21,599	3,379	36,563	1600	13048	390	180	3540	4110
10/28/2004	4,941	26,540	8,364	44,927	1530	14648	2460	2880	3990	9330
11/30/2004	2,181	28,721	3,692	48,619	2261	16178	990	870	3360	5220
1/4/2005	1,657	30,378	2,805	51,424	2023	18439	2670	660	1320	4650
TOTAL	30,378		51,424		18626		20310	9810	29190	59310
							Class 1 placed:	1871		
							Total less tails hauled:	40871		
							Placement % by class:	4.6%	24.0%	71.4%

3.3 Stability

Klohn Crippen conducted a stability assessment of Site 23 and Site D in 2003. The stratigraphy and geology were reassessed using the results from drilling programs by KGCMC and Klohn Crippen, historical drill hole data, seismic refraction data, geological mapping and piezometer data. This assessment enabled the previous stratigraphic interpretations to be revised as follows (from top to bottom): a layer of colluvium and blocky rubble about 80 feet thick; a layer of glacial till and sediment about 120 feet thick; a comparatively thin layer of weathered bedrock about 10

to 20 feet thick; and unweathered bedrock (Klohn Crippen, 2004). The blocky diamicton is interpreted to be historical (likely ancient) landslide debris.

Limit-equilibrium stability analyses and the liquefaction potential of the foundation materials were evaluated for Site 23 and Site D, using the reinterpreted geological model. Site 23 has calculated static Factors of Safety greater than 1.6 for the existing configuration, and 1.8 for the proposed final build-out geometry at 1,120 feet with 3H:1V exterior slopes. The static calculated Factor of Safety of the backslope above Site 23 ranges from 1.0 for shallow surficial slips to 1.3 for deeper surfaces.

The excavation of the soil from the slope behind Site 23 (temporary construction condition) reduces the calculated Factor of Safety of the backslope, but this temporary reduction is not expected to cause serious backslope instability. Placement of rock fill within the excavation and construction of the final build-out geometry for the production rock site increases the calculated Factor of Safety to slightly above those for the pre-excavation condition.

Approximately 20 feet of saturated fill material identified at the base of Drill Holes DH-00-03 (north-central) and DH-02-14 (east end) at Site D was found to be potentially liquefiable under DBE and MDE loading. Liquefaction of this fill material will impact the stability of Site D, but will not reduce the stability of Site 23 to unacceptable levels.

Site D will fail under a significant earthquake. In its current configuration, Site D will fail under the 1/475-year magnitude design earthquake. This represents an approximate probability of failure of about 0.21% annually, or about 2% during the mine's current projected period of about 10 years.

An inclinometer will be installed at Site 23 in 2005 to aid with stability monitoring.

Inspections

Several independent inspections are carried out at Site 23 throughout the year. Operators working at the site carry out daily visual work place inspections. The Surface Civil Engineer and or Surface Operations Manager carry out weekly visual inspections. The environmental department carries out a monthly checklist inspection. No visible signs of physical instability were observed at Site 23 during this report period.

During 2004 the USFS inspected Site 23 approximately 30 times (Site inspections #166-#196) monitoring for Best Management Practices effectiveness and compliance to the General Plan of Operations (GPO). No issues of non-compliance or poor operations practices were noted in the inspections. In fact, the USFS inspections typically noted that Site 23 is being developed and operated to required operations and maintenance specifications of GPO Appendix 11. The ADEC inspected the site twice in 2004, in May and November.

Slope Monitoring

Slope monitoring at Site 23/D consisted of GPS monitoring of 14 survey hubs distributed across the sites. See the Site 23 as-built for hub locations. The resolution was sufficient to identify large potential movement and no such movements were identified.

Well and Piezometer Water Level Data

Well and piezometer water level data are provided in Figures 3.1 to 3.12. The lack of significant pressure in piezometers installed close to the base of Site 23 (piezometers 52-55, Figures 3.1 to 3.4) demonstrates that the pile remains free draining. This is consistent with the construction of a network of finger drains under the pile and a blanket drain at the pile toe. Comparison of historic versus modeled flow from the finger drains and the curtain drain indicated they are performing as designed and as necessary (EDE, 2004). See Appendix 2 for piezometer and finger drain locations. The lack of pore pressure at the toe indicates that pile stability has been maximized. Water levels from several monitoring locations are shown in Appendix 2. The inferred water table is 30 to 60 feet below the base of the production rock pile material up-slope of the Site 23 active placement area and 5 to 20 feet below the base of material placed in Site D and the toe of Site 23, respectively (see also Figures 3.5 to 3.12). Observations from wells completed in the colluvium below the sites indicate that perched water tables and braided flow paths exist beneath the site (e.g compare Figure 3.6 and 3.7). This unit also shows large (up to 10 feet) fluctuations in head levels, which are consistent with perched, confined conditions and channel-like flow. There is a distinct seasonal pattern to the water level fluctuations beneath Site 23/D, particularly in the colluvial unit (Figure 3.9) and the alluvial sands (Figure 3.11).

The silty/clay till that underlies the colluvial unit impedes downward flow and has an upward hydrologic gradient caused by confining the more permeable bedrock below it. MW-23-98-01 (Figure 3.8) is completed in the till unit and indicates a water table near the top of the till, which is approximately 100 feet below the existing topographic surface. Alluvial sands occur between the colluvial unit and the silt/clay till near the toe of Site 23 and under Site D. Data from MW-23-A4 and MW-D-94-D3 (Figures 3.9 and 3.11) indicate that the sands are saturated. A curtain drain installed in between Site D and Site 23 in 1994 collects water that flows at the base of the colluvial unit and the top of the alluvial sands (see as-built and Section CC for locations). This drain helps reduce pore pressures in the foundation of Site D, as well as capturing infiltration waters from Site 23.

3.4 Hydrology

The production rock and colluvium units described above respond rapidly to hydrologic events such as snowmelt and rainfall, indicating very local recharge and discharge (EDE, 2004). Surface and groundwater are managed using a network of drains, ditches and sediment ponds at both Site D and Site 23. See the Site 23 as-built for locations of these features. Water that is collected in the finger drains beneath Site 23 is routed to Pond 23 along with Site 23 runoff via a lined ditch. Pond 23 also periodically receives stormwater via pipeline from the 920 area. A curtain drain below the toe of Site 23 captures groundwater from the colluvial unit beneath the site and reports to the Pond D wet well via pipelines. Pond D also captures surface water and drainage from seeps near the toe of Site D. Pond D water is returned to the Pond 23 pump station where it is either sent to the mill or down to the Pit 5 water treatment facility.

Monthly temperature and precipitation data are provided in Table 3.2. A total of 72.97 inches of precipitation fell in 2004. The wettest months were December and September with 13.37 and 9.86 inches of precipitation, respectively. The driest month was May (1.40 in). June, July and August were the warmest months on record for the Juneau area, and precipitation was below average for these months. Flow data for Pond D are shown with precipitation in Figure 3.13. A review of curtain drain and Pond D flow measurements suggest that the current Pond D flow meter readings are approximately 40% low (EDE, 2004). Piping and flow meter modifications may be required to obtain more accurate readings.

Table 3.2 Monthly Summary of Mill Site Climate Data

Month	Avg Temp (°C)	Precipitation (inches)
January	-4.32	5.53
February	0.61	5.37
March	0.22	7.03
April	3.88	3.88
May	9.20	1.40
June	13.56	1.72
July	14.06	4.29
August	15.04	2.54
September	8.19	9.86
October	3.88	8.26
November	1.00	9.72
December	-1.11	13.37
2004	5.54	72.97

3.5 Water Quality

An in-depth re-evaluation of the geochemistry and hydrology of Site 23 and Site D was performed in 2003 by Environmental Design Engineering (EDE) and KGCMC in accordance with Waste Management Permit Section 4.1.1. In general, metal concentrations in the production rock are above crustal averages and are higher than those of the underlying till, colluvium, and alluvium units. Site contact water, therefore, has a higher dissolved load than background surface water and groundwater. Bruin Creek and Greens Creek have electrical conductivities that range seasonally from 50 to 225 $\mu\text{S}/\text{cm}$. The lack of significant differences between upgradient and downgradient sites on these two creeks demonstrates that effects from Site 23/D are negligible.

Groundwater upgradient and downgradient of Site 23/D also varies between sites and seasonally, with electrical conductivity ranging from 200 to 800 $\mu\text{S}/\text{cm}$. Compositional differences between upgradient and downgradient wells demonstrate that the slide unit hosts a series of disconnected, perched water tables.

Monitoring data from surface water and groundwater sites indicate that the combination of finger drains, curtain drain, ditches and ponds is effectively collecting contact waters and that downgradient effects from Site 23/D are negligible.

Data collected from basal drains, the curtain drain and Pond D show a progressive, down-slope increase in the groundwater component of the flow. This is consistent with the hydrologic interpretation that water infiltrates through the slide material and daylight as springs near the toe of this unit. As Site 23 expands, the proportion of contact water in the flow increases, as demonstrated by the increase in the curtain drain dissolved load since 1995. While the amount of contact water has increased, its dissolved load has not increased over time. This is a positive result because it demonstrates that acid generation is not imminent.

A dissolved load analysis based on calculated TDS was performed to determine the relative proportions of various source waters in downgradient waters. Based on this analysis, Pond D contains 12% contact water and approximately 80% of the D Pond flow is contributed by the curtain drain.

Representative water quality analyses for the major water types are consistent with the conductivity and TDS results and help to further define the geochemical processes occurring at the site. Alkalinity and pH values from all site waters support the conclusion that carbonate minerals are effectively neutralizing acids formed by oxidation of pyrite in the production rock. Zinc, cadmium, manganese, nickel and arsenic are more mobile than other metals of interest in the drainage. Precipitation of iron oxy-hydroxides and manganese oxides controls the concentrations of iron, manganese, and arsenic. Zinc, cadmium and nickel are controlled by mixing and sorption mechanisms. Gypsum is controlling the concentration of calcium in the drainage and will slowly be removed from the system after the pile is covered.

Compliance Monitoring

Water sites around the Site 23/D production rock storage area have been monitored for various periods. Sites have been added and deleted over time as rock storage area development required. Monitoring under the revised FWMP schedule and sites began with October 2002 sampling, the first month of water year 2003. The full FWMP Annual Report for water year 2004 is being prepared separately and will be submitted to the Forest Service and ADEC upon completion.

Internal Monitoring

In May 2001 Kennecott Greens Creek Mining Company (KGCMC) submitted an Internal Monitoring Plan to the Alaska Department of Environmental Conservation – Solid Waste Management Program. This submittal satisfied Section 2.8.3.1 of the KGCMC Waste Disposal Permit Number 0111-BA001. The provision was retained within Waste Management Permit 0211-BA001 with its issuance in November 2003.

As described in Section 2.8.3.1 of both permits, the internal plan addressed monitoring at both the surface tailings facility and the surface production rock storage areas covered by the permit. The Internal Monitoring Plan describes monitoring within the pile areas, in contrast to the compliance monitoring (under the Fresh Water Monitoring Plan) at peripheral facility boundary sites. As such, data generated by the Internal Monitoring Plan effort are "... not for compliance purposes..." as noted in the above referenced permit Section 2.8.3.1.

Waters represented by the internal monitoring sites are captured, routed to the mill or tailings facility and treated prior to discharge to the ocean floor under KGCMC's National Pollutant Discharge Elimination System Permit (AK 004320-6).

Operationally for KGCMC, the production rock Site 23 and the adjacent production rock Site D are treated as a single entity, primarily due to their conterminous positions making isolation from one another unpractical. Consequently, they are operated and referred to as Site 23/D in this report.

The results of KGCMC's Site 23/D internal site monitoring plan are summarized in Figures 3.14 to 3.25. Sites were distinguished between finger drains and ground water. These groups are separated on the Figures 3.14 through 3.24 with the suffix a or b. For example, a figure number such as 3.14a would show the data for the finger drains, and 3.14b would show the data for the

ground water. Sample collection from the Site 23 finger drains is dependent upon their flow. Flow from several of these finger drains is very irregular, responding directly to precipitation-induced infiltration and ground water fluctuations (Figure 3.25). Monthly sampling of the flowing drains has identified the typical range of concentrations of constituents in the drain waters. KGCMC reduced the frequency of sampling to quarterly for all internal monitoring sites starting in 2003.

Figure 3.14a shows the pH of waters collected from Site 23 Finger Drains 2 through 8, and Figure 3.14b shows the pH of monitoring wells MW-23-A2D, MW-23-A4, MW-D3 and Pond D (see as-built in Appendix 2 for locations). Values of pH were between 6 and 8.5 for all internal monitoring site samples in 2004, except for MW-D3, which showed a pH of 5.86 in September. The lower pH values (generally pH 6 to 7) were recorded in MW-23-A4 and MW-D3, both of which are completed in alluvial sands beneath Site 23 and Site D, respectively. MW-23-A2D, which screens colluvium up-gradient of Site 23 typically has the highest pH (generally pH 7.0 to 8.0). The Site 23 finger drains fluctuate at values between those of the monitoring wells. Figure 3.14a and b suggest that waters from different foundation units have different pH values and that Site 23 and Site D contact waters and the materials with which they are in contact exhibit sufficient buffering capacity to prevent acidification of site drainage in the near term. Seasonal fluctuations are apparent in the finger drains with highest pH values occurring in winter months and lower pH in mid to late summer.

As with pH, high alkalinity values (Figure 3.15a and b) indicate that the waters are well buffered. Fluctuations in alkalinity correlate with those of other parameters, such as hardness (Figure 3.16a and b) and conductivity (Figure 3.17a and b), and appear to be seasonal. Carbonate minerals in the production rock contribute to the high alkalinity of the drainage from the finger drains. Alkalinity is lowest in samples with the highest groundwater component (e.g. the monitoring wells, D Pond, 23FD-5 and 23FD-7). Calcium and magnesium are the primary contributors to hardness (Figure 3.16a) and reflect dissolution of carbonate minerals, such as calcite and dolomite. Carbonate dissolution neutralizes acidity formed by sulfide oxidation, which is also the source of sulfate shown in Figure 3.18a.

Conductivity results from internal monitoring site waters are presented in Figure 3.17a and b. 2004 conductivity measurements range up to 48140 uS/cm. MW-23-A2D and MW-D3 have the lowest conductivity. MW-D3 is completed in alluvial sands below the fill placed at Site D. The finger drains with the highest flow (e.g. 23FD-5, which directly drains an excavated spring) generally have lower conductivities than the drains with lower flow. This reflects a larger contribution from groundwater to the high-flow drains relative to a higher proportion of site contact water in the other finger drains. The significant decrease in conductivity in 23FD-7 that occurred in 2000 is probably the result of incorporation of groundwater collected in the upper portion of the drain above the active placement area. The presence of contact water in the alluvial sand below Site 23 (as seen in MW-23-A4) is not surprising given the permeable nature of the colluvium that lies immediately beneath the site. A clay till layer underlies the colluvium and alluvial sands beneath the site. The clay till serves as a barrier to downward flow, however as discussed earlier, it occurs well below the base of both piles.

The fact that MW-D3 does not show signs of a contribution from contact water suggests that an upward hydrologic gradient may exist beneath Site D. Finger Drain 23FD-2 has the highest conductivity but consistently low flow, suggesting no significant influence from groundwater. This drain may also be influenced by runoff that infiltrates along the access ramp to the site. The higher conductivity of the site contact waters reflects a larger dissolved load caused by weathering of the production rock. As with tailings, pyrite oxidation and carbonate dissolution

contribute dissolved ions such as sulfate, bicarbonate, calcium and magnesium to the contact waters, increasing their conductivity. Sulfate concentrations for the finger drains are plotted in Figure 3.18a and match closely the relative value patterns of conductivity.

Arsenic data are presented in Figure 3.19a and b and are generally quite low. All finger drains and MW-23-A4 experienced increases in their arsenic concentrations in September, with subsequent decreases to historical levels in October. The flows in the finger drains positively correlate with these changes. Fluctuations in arsenic values in 23FD-2 are likely due to changes in redox conditions. Low arsenic and iron concentrations indicate that these metals are precipitating as oxyhydroxides on rock surfaces inside the pile.

Figure 3.20a and b shows the concentration of zinc in the internal monitoring locations at Site 23/D. Zinc levels appear to be controlled by seasonal conditions. The changes in zinc concentrations mimic those for conductivity and sulfate. 23FD-2 had a zinc concentration of approximately 70 mg/l in June 2002. In 2003, the zinc concentration averaged 20 mg/l, and this average further decreased to 14 mg/l in 2004. Zinc concentrations in the range of 20 to 70 mg/l are consistent with laboratory kinetic weathering tests performed on samples of argillite and serpentinite (Vos, 1993). The zinc concentrations recorded for Pond D are generally below 0.7 mg/l and reflect contributions from several source waters. Pond D receives water from Site D surface runoff, seeps on the slope and at the toe of the site and the effluent from the curtain drain that KGCMC installed between Site D and Site 23.

Cadmium concentrations (Figure 3.21a and b) correlate well with those of zinc for the internal monitoring sites although at much lower values (0 to 35 ppb).

The concentrations of copper and lead (Figures 3.22a and b and 3.23a and b) are considerably lower than that of zinc in the Site 23/D internal monitoring sites. Both of these metals show the same general trends as zinc with the exception of one anomalous lead result in a sample from 23FD-2 in 1999. The nickel concentrations presented in Figure 3.24a and b support the observation that the drainage from 23FD-2 is different than that of other drainages. It is possible that the material that supplies water to this drain has a greater proportion of serpentinite, which was shown to produce higher zinc and nickel concentrations than other rock types such as argillite and phyllite (Vos, 1993). What appeared to be a linear increase in nickel concentrations in 23FD-2 prior to 2002 now appears to be decreasing or at least cyclical.

Acid Base Accounting Data

Acid base accounting (ABA) results from 75 underground rib composites collected in 2004 are presented in Table 3.3 and Figure 3.26. Class 1 rib samples had an average neutralization potential (NP) of 499 tons $\text{CaCO}_3/1000\text{t}$, which is equivalent to 50% carbonate. The Class 1 samples had an average acid potential (AP) of 65 tons $\text{CaCO}_3/1000\text{t}$, which produced an average net neutralization potential (NNP) of 434 tons $\text{CaCO}_3/1000\text{t}$. Class 1 production rock does not have the potential to generate acid rock drainage, however the potential for metal mobility (primarily zinc) from argillite does exist. KGCMC recognizes this characteristic of Class 1 production rock and handles the material accordingly by placing it in controlled facilities, such as Site 23 and the tailings area.

Class 2 production rock rib samples had a moderate average NP value (311 tons $\text{CaCO}_3/1000\text{t}$) and an average AP of 165 tons $\text{CaCO}_3/1000\text{t}$. The resulting average NNP for the Class 2 rib samples was 146. Class 3 rib samples had an average NP, AP and NNP of 240, 239 and 1 tons $\text{CaCO}_3/1000\text{t}$, respectively. Negative values for NNP indicate that the materials are

potentially acid generating, thus requiring appropriate ARD control measures. Carbonate in the Class 2 and Class 3 production rock prevents ARD formation in the short term, allowing time for placement of a composite soil cover to be constructed during reclamation. The soil cover is designed to inhibit ARD formation by minimizing oxygen and water infiltration into the underlying production rock. Class 4 rib samples produced an average NNP of -143 tonsCaCO₃/1000t, which is within the range for Class 3 material (-100 to -300 tonsCaCO₃/1000t). Class 4 material is retained underground.

Figure 3.26 compares actual class designation based on ABA analyses to the results of visual designation use underground to classify the production rock. Of the 75 composites, visual classification assigned only 4 samples (5%) to a lower, less conservative class. 40 (53%) of the composites were assigned to the appropriate class and 31 (41%) to a higher, more conservative class. These data represent a 95% success rate for the visual classification program.

Table 3.3 Acid Base Accounting Data Summary for Underground Rib Samples and Site 23

	Class 1		Class 2		Class 3		Class 4
	Site 23	Rib Sample	Site 23	Rib Sample	Site 23	Rib Sample	Rib Sample
NP	547	499	262	311	307	240	171
AP	63	65	227	165	268	239	314
NNP	484	434	35	146	39	1	-143

Notes:

Values are averages from 75 samples for Rib samples, and 11 samples for Site 23

ABA units are tons CaCO₃/1000t

NP determined by standard Sobek method

AP determined from iron assay (converted to pyrite equivalent)

Table 3.3 and Figure 3.27 shows the ABA data from surface sampling at Site 23. The AP to NP distribution in the Site 23 samples is similar to the underground rib samples. Many of the samples at Site 23 were taken near the boundaries of the classification areas, and may be more representative of a mixture of classes. Therefore some of the data points do not fall neatly into the classification areas on the graph. Currently drainage from this area is collected and pumped to the Pit 5 water treatment facility.

3.6 General Site Management

The construction method used at Site 23 (bottom-up construction) limits the site's complexity. All placement activity in 2004 occurred between the 920 and 1000 levels of the pile. Designated placement zones are marked on the active lift of the site and production rock is placed according to class. Prior to 2004, Class 2 and Class 3 materials are placed five and ten feet, respectively, from the outer edges of the pile. Class 1 can be placed anywhere in the pile but is most often used to provide the thickness required to maintain the five-foot zone between the outer surface and the Class 1-2 placement zone interface. See Section 3.7 for photographic presentations of designated placement zones.

No significant changes to the slope above Site 23 were made in 2004, and routine inspections revealed no problems associated with management of the site.

In the 2002 annual report, KGCMC proposed modifying the placement procedures at Site 23 to minimize physical discontinuities between placement zones and to maximize the beneficial use of Class 1 material (KCGMC 2003). The modifications were not implemented in 2003, pending comments and regulatory approval. Agency (ADEC and Forest Service) approval was confirmed in an ADEC 13 May 2004 letter. KGCMC placement under this protocol was initiated during the summer of 2004, and continued through year-end. KGCMC filled a significant portion of the depression between the excavated backslope and the Class 3 zone in 2004 and ceased placing Class 1 rock against the backslope (except near finger drains). This will help KGCMC meet the demand for Class 1 rock on the outer slopes of Site 23 and the tailings pile.

3.7 Site as-built

As-built drawings for Site 23/D are presented in Appendix 2. the 2004 report. Three drawings from the Site 23/D Hydrogeology and Geochemistry Analysis Report (EDE 2004) (Site 23/D conceptual model, Site 23/D colluvium potentiometric surface and Site 23/D cross section) are also included in Appendix 2. The drawings show the year-end topography, water management features, monitoring device locations, and other significant features of the site. The as-built also includes cross sections that show the following information:

- existing topographic surface
- prepared ground upon which the pile was constructed
- original unprepared ground
- fill design level

Figures 3.28 through 3.30 show photographs of the Site 23 designated placement zone stockpiles (Class 1, Class 2, and Class 3). Figure 3.31 is a photograph of the extension of the finger drains at Site 23 in July of 2004.

3.8 Reclamation

KGCMC has monitored the performance of a one-acre composite soil cover plot on Site 23 since September 2000 (see Site 23 as-built in Appendix 2 for plot location). Key performance aspects of the cover system include:

- The monitoring indicates that the primary objective of maintaining at least 85% saturation in the compacted barrier layer of the cover has continually been met. In fact, saturation appears to have stabilized at about 95 percent. This is significant because maintaining water saturation in the barrier layer minimizes oxygen transport into the underlying production rock, the key barrier layer performance criteria.
- Of the 304 inches of precipitation that fell since the lysimeter collection system was installed, approximately 60 inches of percolation into the lysimeter has been recorded. Thus the cover system appears to have allowed approximately 20 percent of the incident precipitation into the lysimeter. Late in 2002 a lined cutoff trench was installed above the cover plot and bentonite was applied around the access tube to the lysimeter. Data collected in 2003 suggest that these maintenance activities had little effect on amount of

water draining from the lysimeter. In early 2004, the malfunctioning tipping bucket was replaced with direct measurement and physical collection. A new tipping bucket was installed in July. On September 23, 2004, a circular, 6 feet diameter HDPE cover was placed directly over the lysimeter. The covered area was increased with the addition of a rectangular HDPE cover that extended approximately 18 feet up-slope on November 16th.

- The high net percolation rate recorded for the monitoring period suggests that the HDPE covers have not reduced the amount of moisture reaching the lysimeter. This suggests that the net percolation being recorded is from a source outside of the covered area, or that the net percolation being recorded presently was within the cover profile before the placement of the covers. If the second scenario is accurate, the net percolation recorded during the monitoring period is moisture being flushed through the cover system.
- Neutron probe measurements were completed for the first time since early 2003 (due to equipment failure and delayed repairs) in December 2004. Analysis of the results showed little change in the volumetric water content of the soil profiles during this period.
- The temperature in the barrier layer throughout this monitoring period has again remained above 32°F, which implies that the barrier layer is not subjected to freeze/thaw cycles.
- Data capture from the 20 monitoring instruments was 65%.
- Vegetative cover continues dominated by the hydroseeded grass and clover plant species. However natural invasion, primarily by spruce seedlings, is evident, particularly on the western-most portion of the cover area.
- The cover showed no signs of erosion or slope instability, and thus no repair costs were incurred. The reclamation plan however does allow for cover maintenance, which to date has not been required. This is a positive result with respect to the structural integrity of the cover, which currently does not have a buttressed toe. Full-scale cover placement will include toe support.

Reclamation Plan

The KGCMC Reclamation Plan, as well as its implementation is discussed above in Section 2.8 Tailings of this report. Please refer to that discussion for aspects relevant to Site 23/D area reclamation.


4.0 References

- ADEC, 2004, Letter to KGCMC, Subject: Greens Creek Mine Site 23 Production Rock Placement Modification Under Waste Management Permit #0211-BA001 and General Plan of Operations, Appendix 11, 13 May 2004.
- Environmental Design Engineering (EDE), 2002a, Kennecott Greens Creek Mining Company Stage II Tailings Expansion Hydrologic Analysis, February 5, 2002.
- Environmental Design Engineering (EDE), 2002b, Kennecott Greens Creek Mining Company Stage II Tailings Expansion Geochemistry Report, February 5, 2002.
- Environmental Design Engineering (EDE), 2004, Site 23/D Hydrogeology and Geochemistry Analysis, March, 2004.
- Kennecott Greens Creek Mining Company (KGCMC), 2002 Update of Information and Action Plan on Seeps West of the Current Tailings Disposal Facility, January 2002a.
- Kennecott Greens Creek Mining Company (KGCMC), Tailings and Production Rock Site 2002 Annual Report, April 2002b.
- Kennecott Greens Creek Mining Company (KGCMC), Tailings and Production Rock Site 2003 Annual Report, December 2004.
- Klohn Crippen, 2002, Existing Tailings Facility Southeast Expansion Construction Summary, November, 2002.
- Klohn Crippen, 2004, Engineering Assessment of Production Rock Sites 23 and D, June, 2004.
- O’Kane Consultants Inc. (O’Kane), 2005, Performance Monitoring Program for the Production Rock Site 23 Cover System, Report # 657-09, January, 2005.
- Vos, R.J., 1993, Weathering Characteristics of Waste Rock From Admiralty Island Deposit (23 Month Report, B.C. Research Inc., July, 1993.

APPENDIX 1





Tailings Facility 2004 As-built and Cross Sections

HAWK INLET

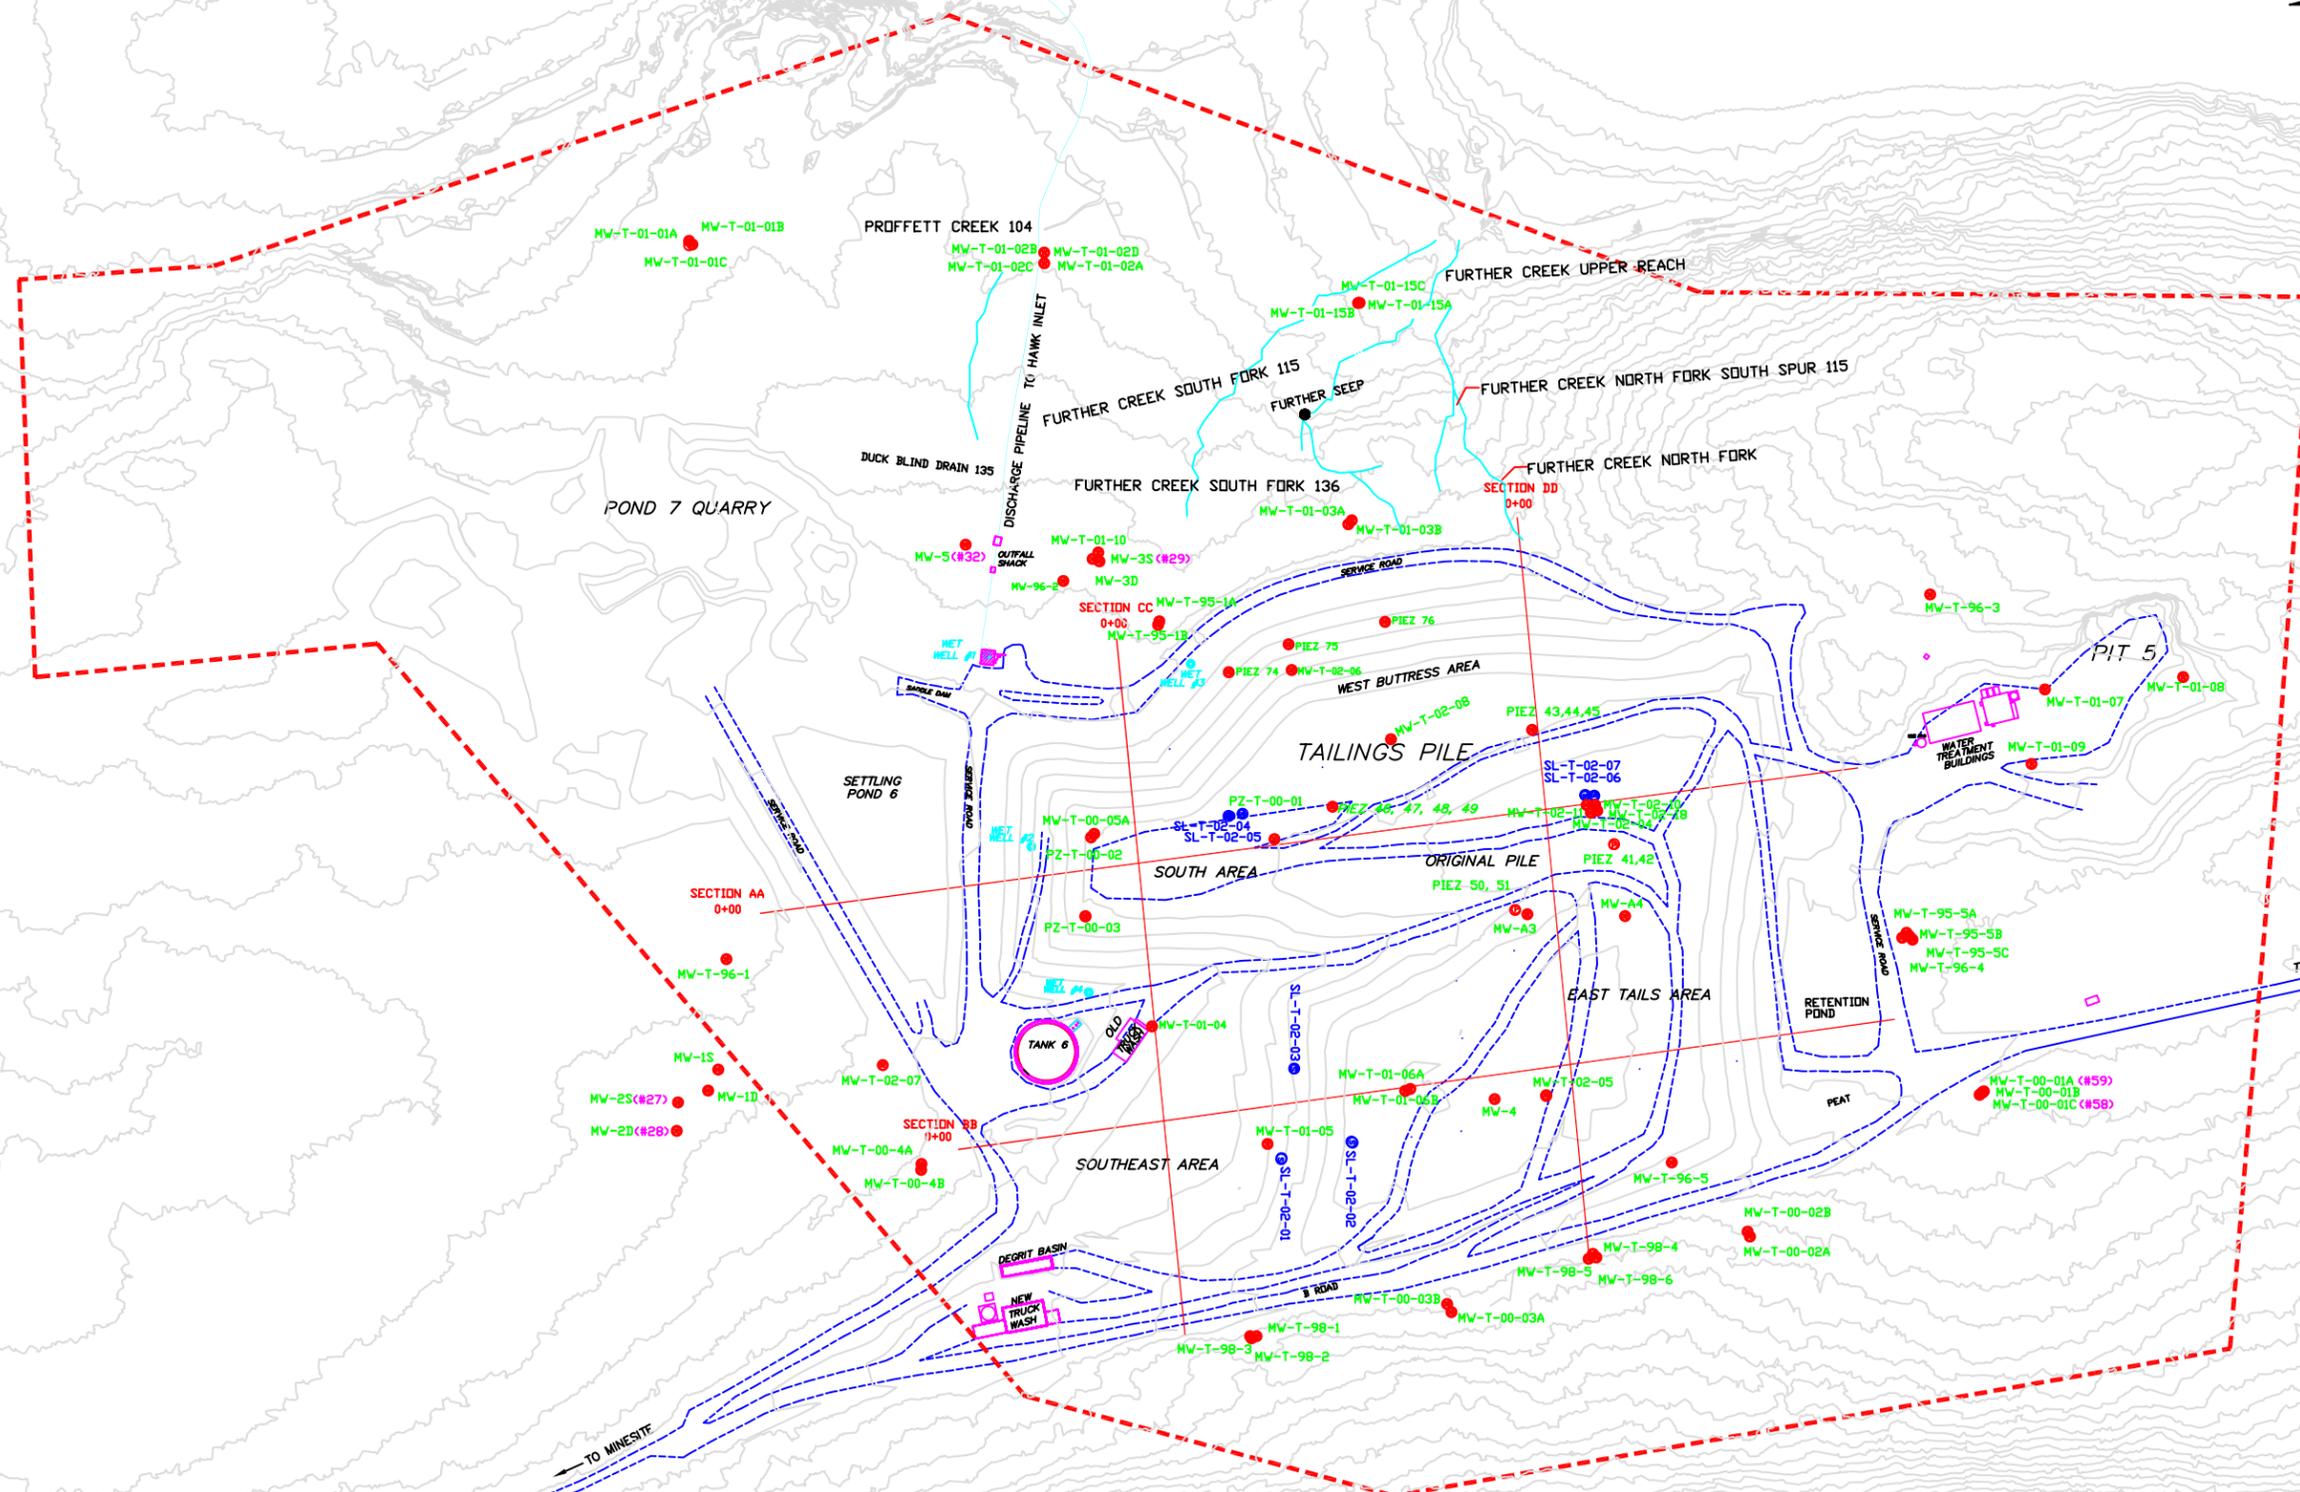

<p>AS A MUTUAL PROTECTION TO OUR CLIENT, THE PUBLIC AND SUBMITTERS, ALL REPORTS AND DRAWINGS ARE SUBMITTED FOR THE COMPANY'S INFORMATION FOR USE AND/OR PUBLICATION OF ABSTRACTS FROM OR REVISIONS OF REPORTS AND DRAWINGS IS RESERVED. PLEASE CONTACT OUR WRITTEN APPROVAL.</p>	<p>LEGEND:</p> <ul style="list-style-type: none"> EXISTING GROUND EXISTING ROADS CROSS SECTIONS MONITORING WELL SUCTION LYSIMETER PIEZOMETER FWMP Site Number 	<p>DATE: 1-11-05</p> <p>DRAWING BY: Shelby Edwards</p> <p>DESIGN BY:</p> <p>REVIEWED BY:</p> <p>PROJ OR REF:</p>	<p>KENNECOTT MINERALS</p> <p>KENNECOTT GREENS CREEK MINING CO. P.O. BOX 32199 JUNEAU, ALASKA 99803 PHONE (907)790-8441 FAX (907)790-8448</p> <p>TITLE: 2004 TAILINGS FACILITY AS BUILT SAMPLING LOCATIONS</p>
	<p>MONITORING WELL MW-T-01-05</p> <p>SUCTION LYSIMETER SL-T-02-02</p> <p>PIEZOMETER PZ-T-00-01</p> <p>FWMP Site Number (#59)</p>	<p>DATE: 1-11-05</p> <p>DRAWING BY: Shelby Edwards</p> <p>DESIGN BY:</p> <p>REVIEWED BY:</p> <p>PROJ OR REF:</p>	<p>TITLE: 2004 TAILINGS FACILITY AS BUILT SAMPLING LOCATIONS</p>
NO.	DESCRIPTION	DATE	BY	PROJ.	CLASS.

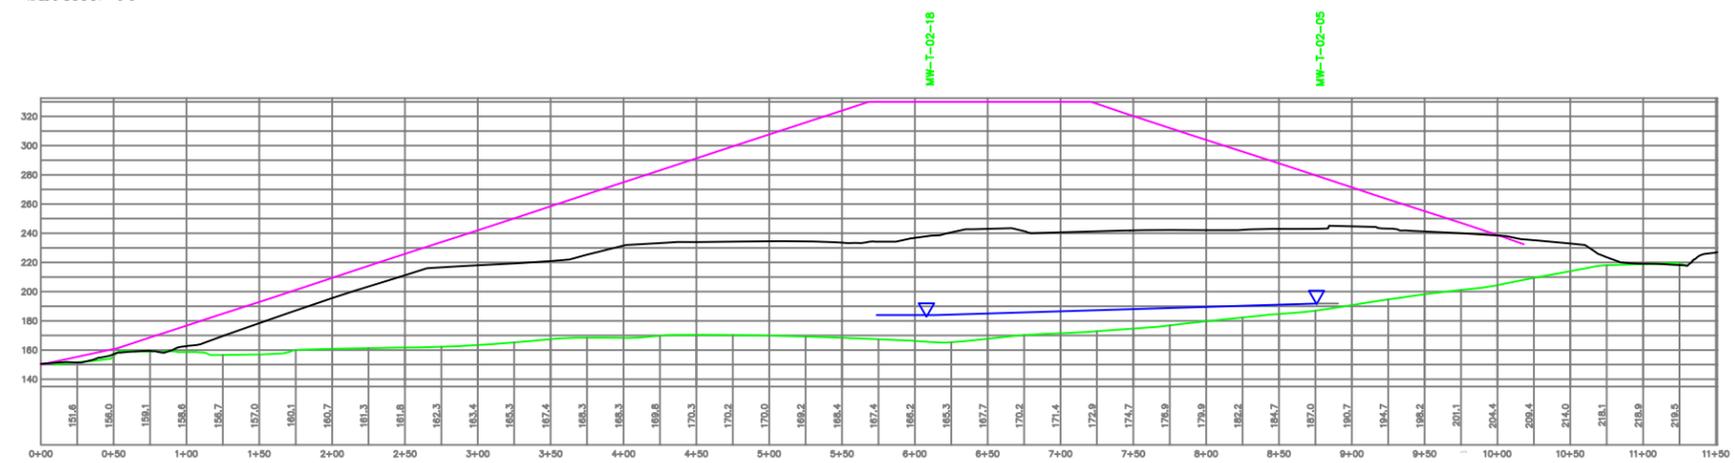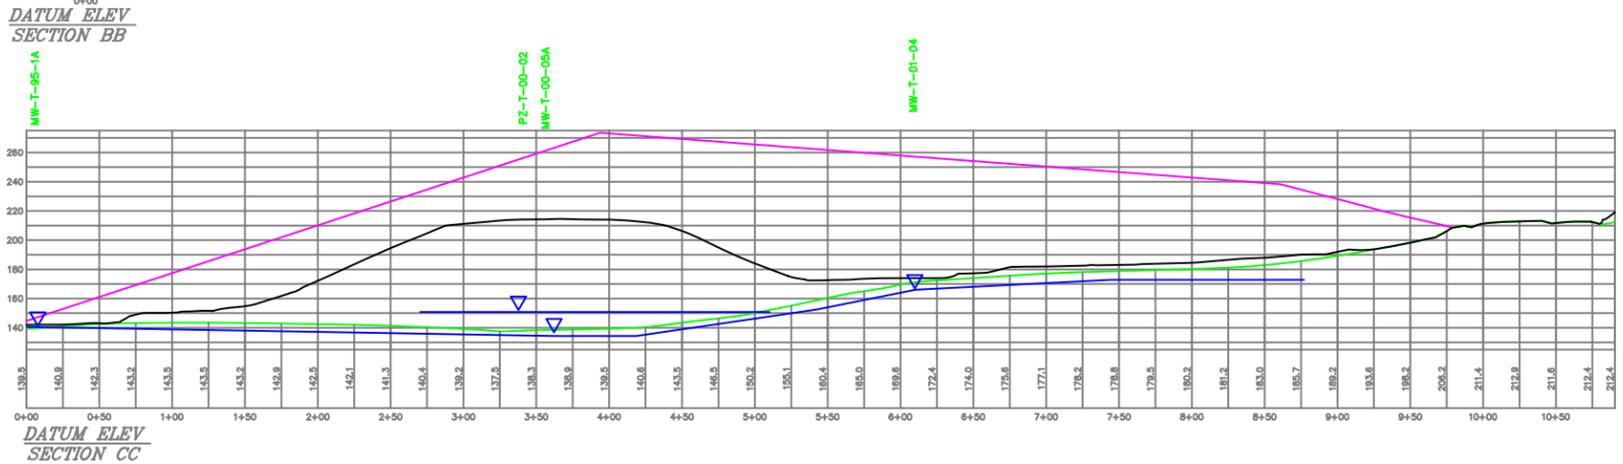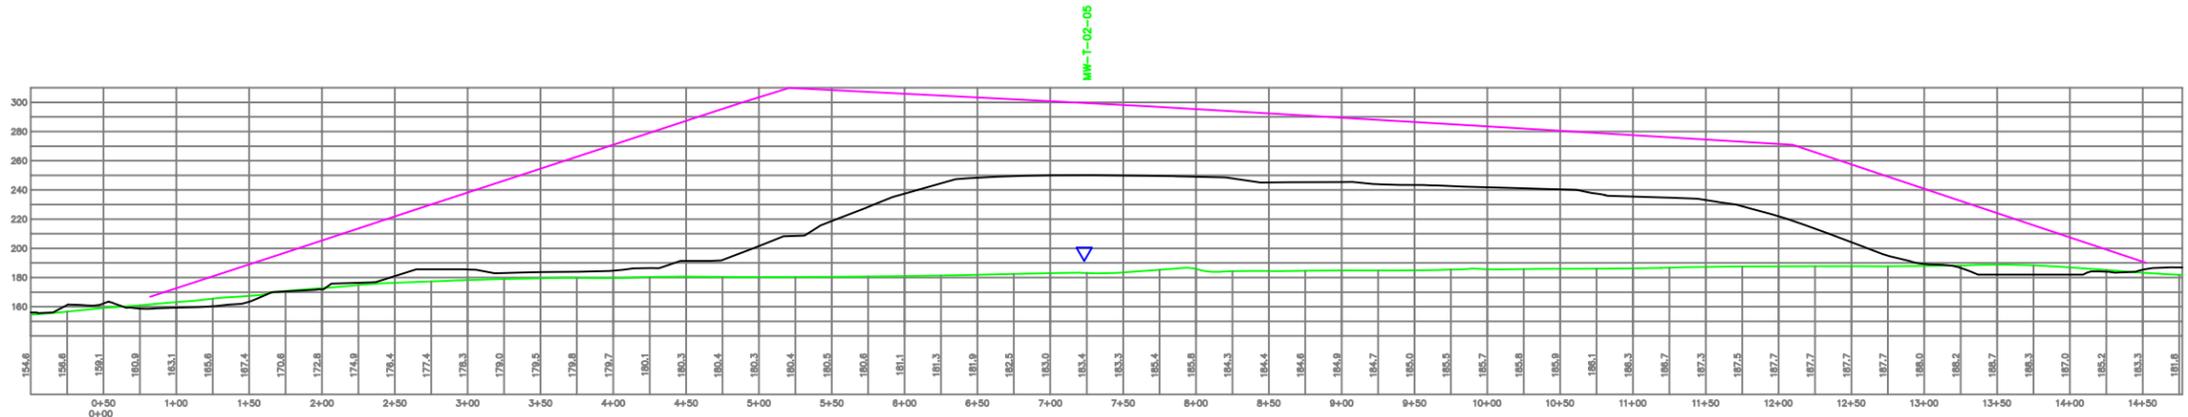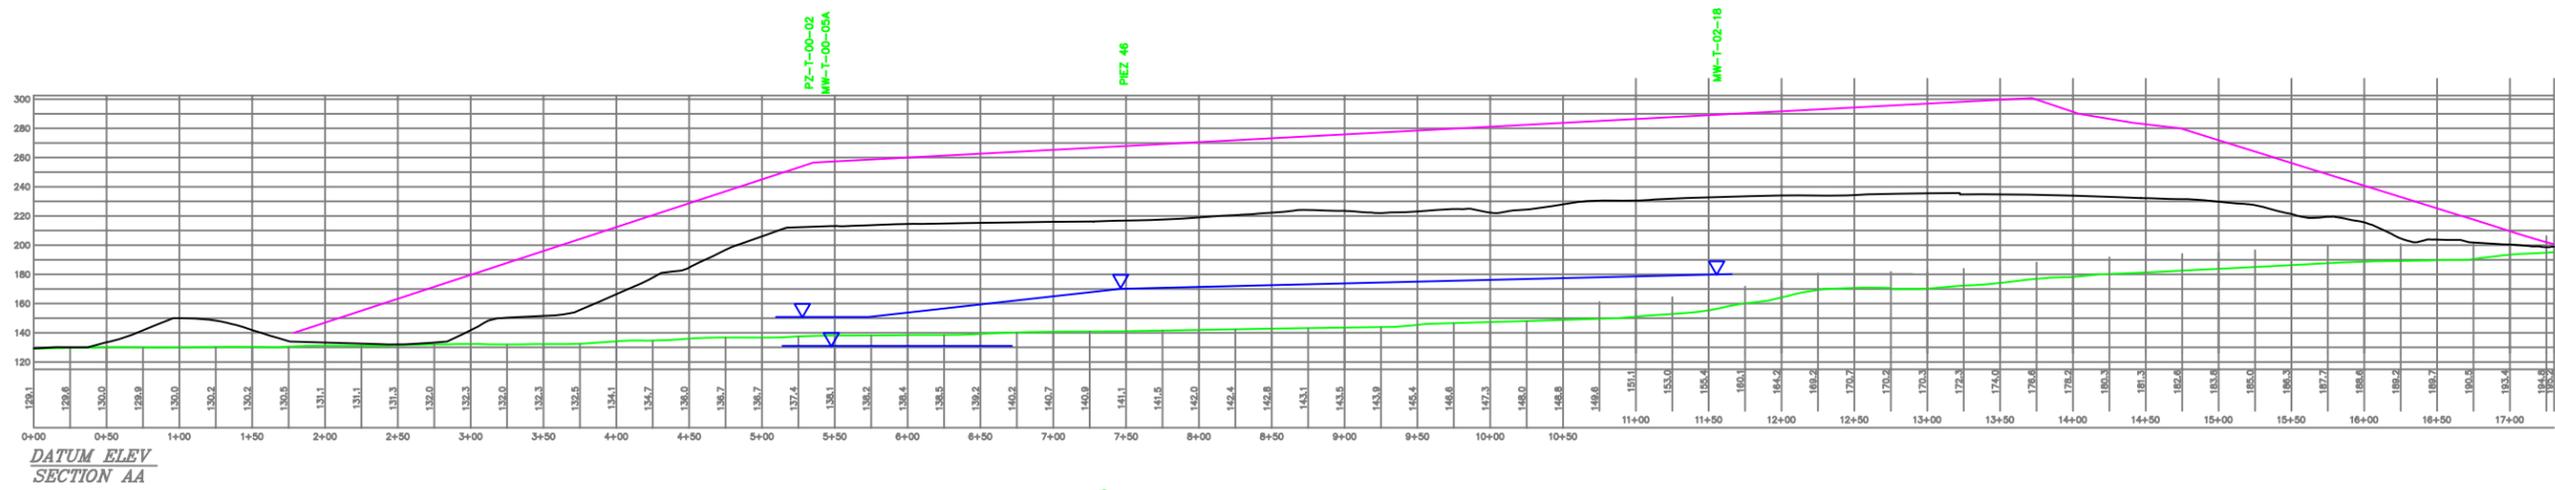

<p>AS A MUTUAL PROTECTION TO OUR CLIENT, THE PUBLIC AND OURSELVES, ALL REPORTS AND DRAWINGS ARE SUBMITTED FOR THE CONFIDENTIAL INFORMATION OF OUR CLIENT FOR A SPECIFIC PROJECT AND AUTHORIZATION FOR USE AND/OR PUBLICATION OF DATA THEREFROM WITHOUT SIGNATURES FROM US OR REVISIONS IS RESERVED PENDING OUR WRITTEN APPROVAL.</p>	<p>LEDGEND:</p> <p>DESIGN PLAN </p> <p>ORIGINAL GROUND </p> <p>EXISTING GROUND </p> <p>WATER TABLE </p>	<p> KENNECOTT MINERALS</p> <p>DATE: 1-11-05</p> <p>DRAWING BY: <u>Shelby Edwards</u></p> <p>DESIGNED BY: _____</p> <p>REVIEWED BY: _____</p> <p>PROJ OR REF: _____</p>	<p>KENNECOTT GREENS CREEK MINING CO. P.O. BOX 32199 JUNEAU, ALASKA 99803 PHONE: (907)790-8441 FAX: (907)790-8448</p> <p>TITLE: PLATE 1-2 TAILINGS FACILITY CROSS SECTIONS</p>	
	<p>SYMBOLS:</p> <p>FIRE HYDRANT </p> <p>BOLLARDS </p> <p>WATER VALVE </p>			<p>MONITORING POINT </p> <p>CATCH BASIN </p>
	<p>SHEET: <u>1</u> OF <u>1</u></p>			

APPENDIX 2

Site 23/D 2004 As-built and Cross Section

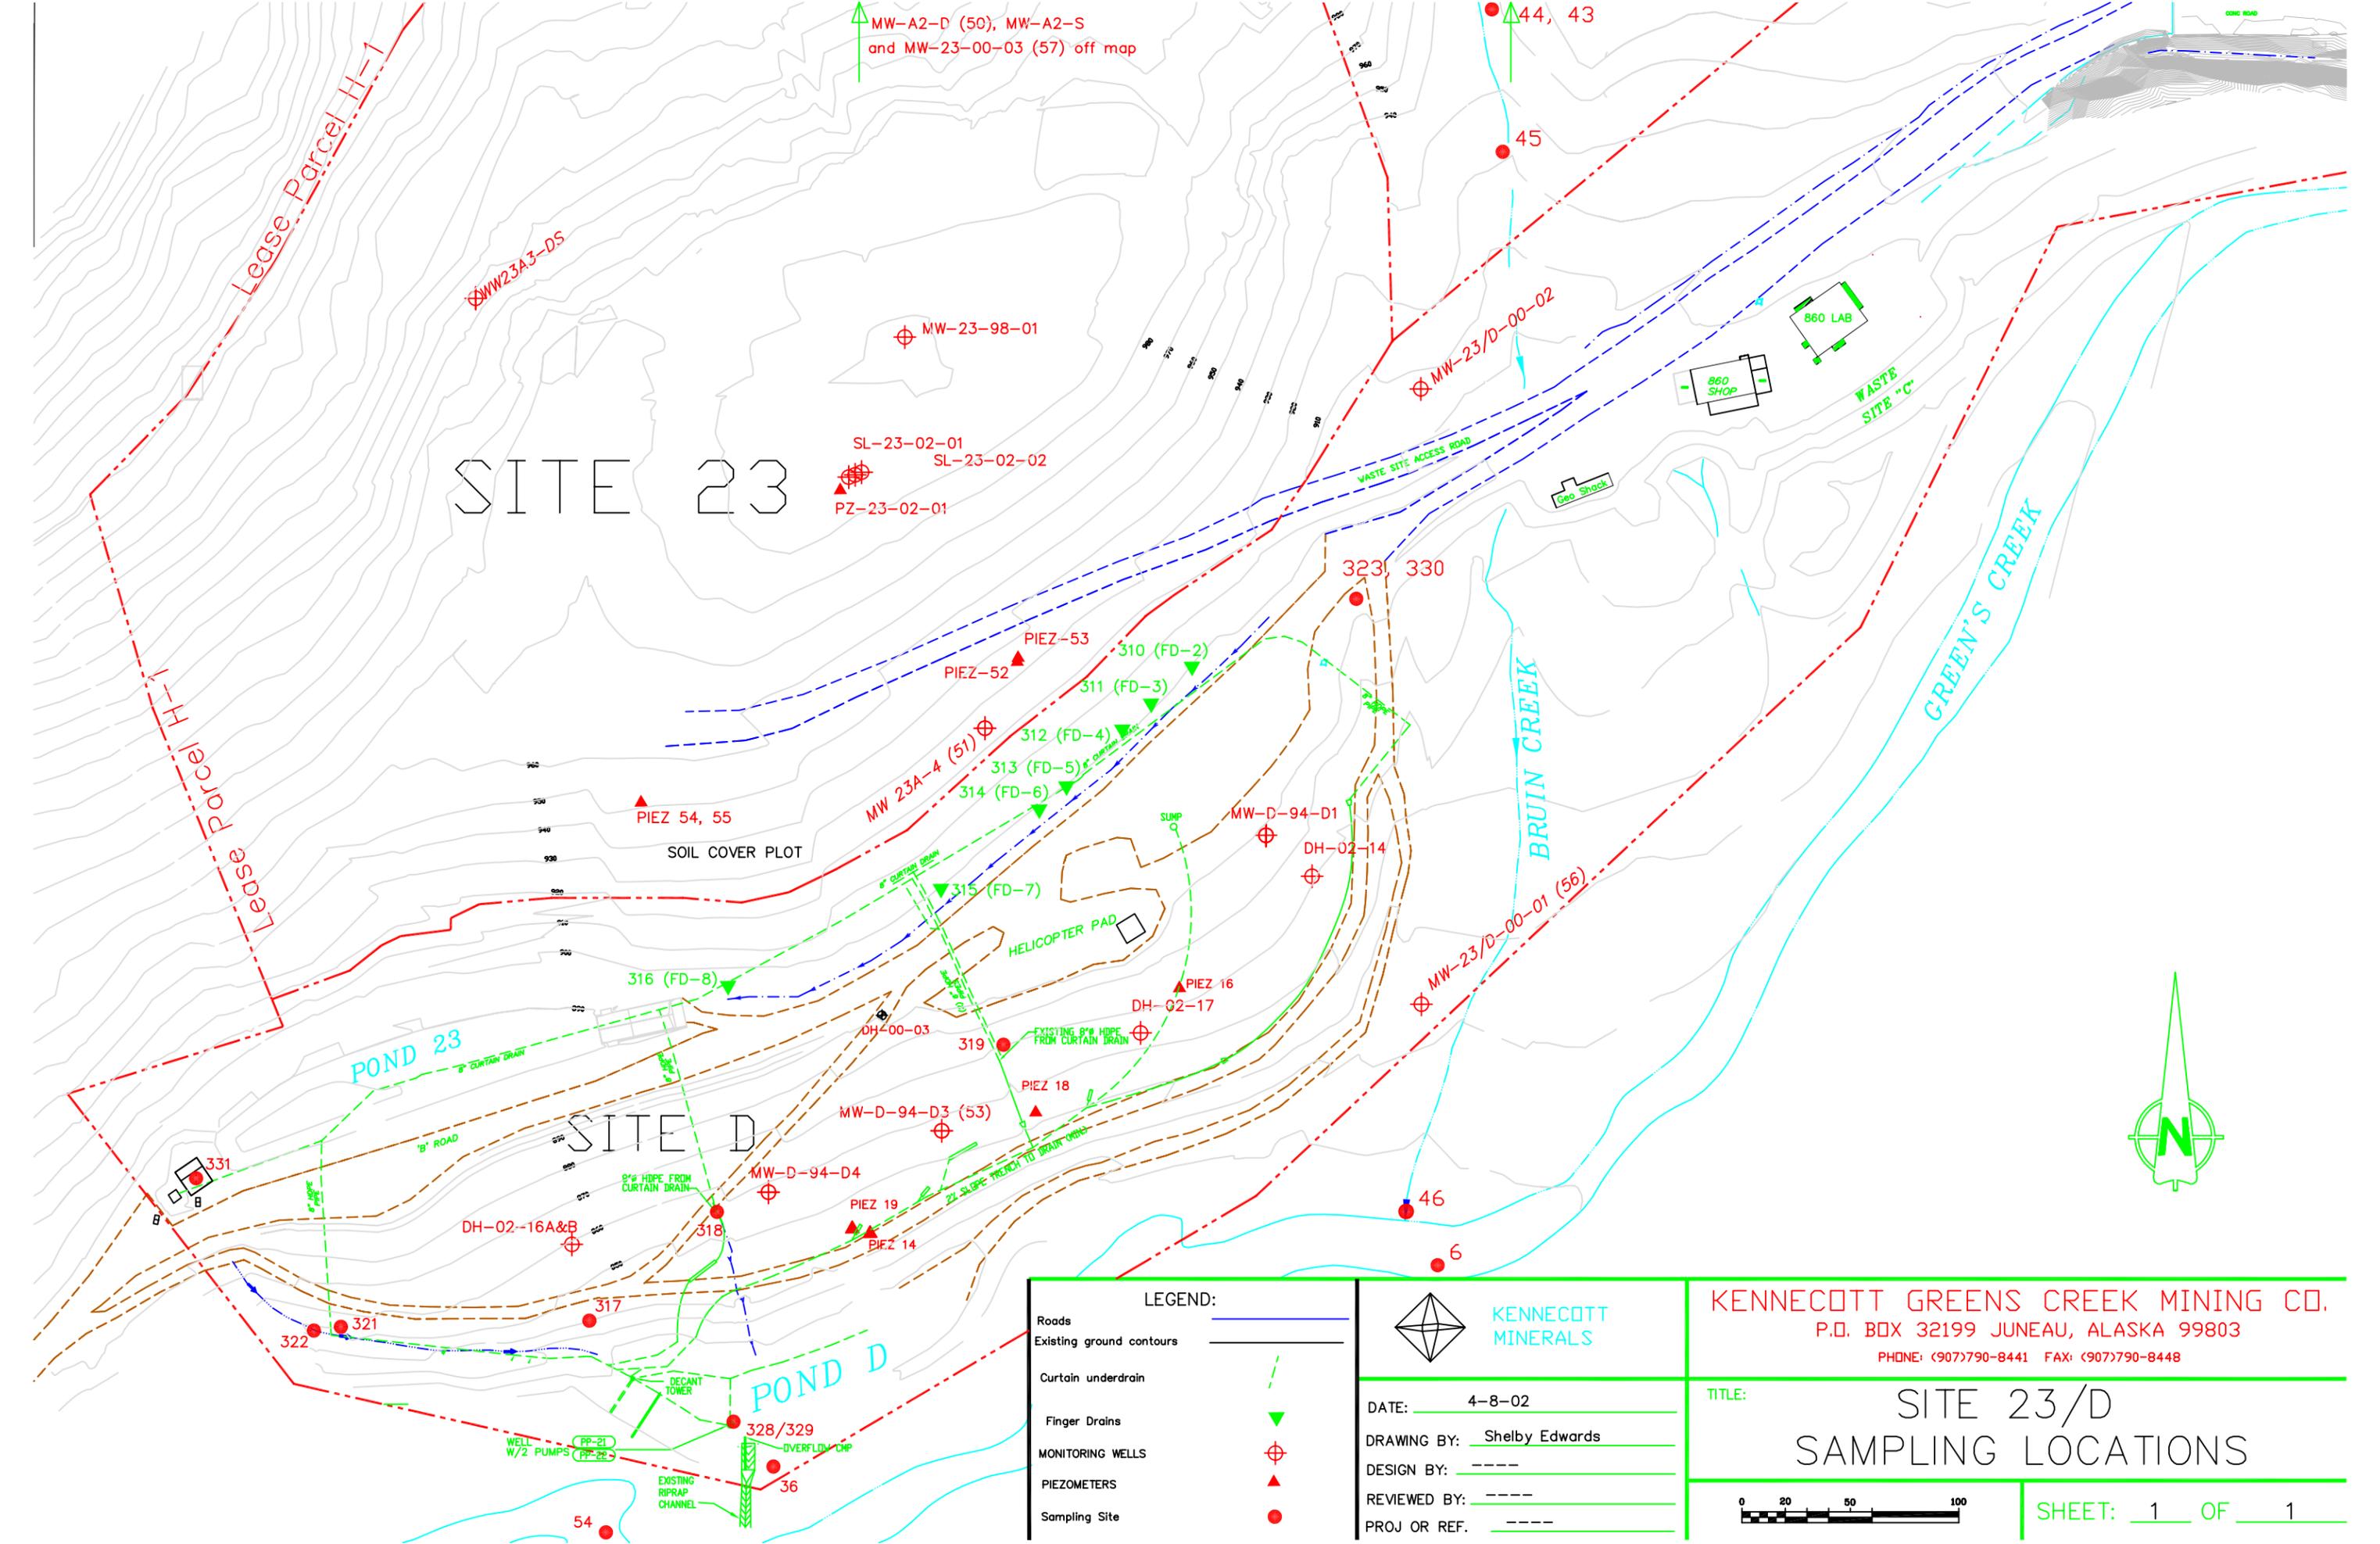

MW-A2-D (50), MW-A2-S and MW-23-00-03 (57) off map

SITE 23

SITE D

POND 23

POND D

WASTE SITE "C"

BRUIN CREEK

GREEN'S CREEK


LEGEND:

Roads	
Existing ground contours	
Curtain underdrain	
Finger Drains	
MONITORING WELLS	
PIEZOMETERS	
Sampling Site	

	KENNECOTT MINERALS
DATE:	4-8-02
DRAWING BY:	Shelby Edwards
DESIGN BY:	----
REVIEWED BY:	----
PROJ OR REF.	----

KENNECOTT GREENS CREEK MINING CO.
 P.O. BOX 32199 JUNEAU, ALASKA 99803
 PHONE: (907)790-8441 FAX: (907)790-8448

TITLE: **SITE 23/D SAMPLING LOCATIONS**

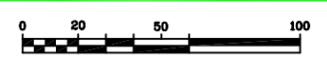

SHEET: 1 OF 1







KENNECOTT GREENS CREEK MINING CO.

DATE: 4-30-03
DRAWING BY: TZ
DESIGN BY: PC
REVIEWED BY:
FINDS OR REF: EDE-Site 23/D Hydrology

TITLE:
SITE 23/D CONCEPTUAL
GROUNDWATER FLOW


LEGEND:

- CLAY LENSES WITH PERCHED WATER
- WATER TABLE
- WATER FLOW VECTORS - FLOW RATE PROPORTIONAL
- EXISTING GROUND
- PRODUCTION ROCK FILL
- FINGER DRAINS TYPICAL
- COLLUVIUM
- ALLUVIUM
- GLACIAL TILL LAYER
- BEDROCK

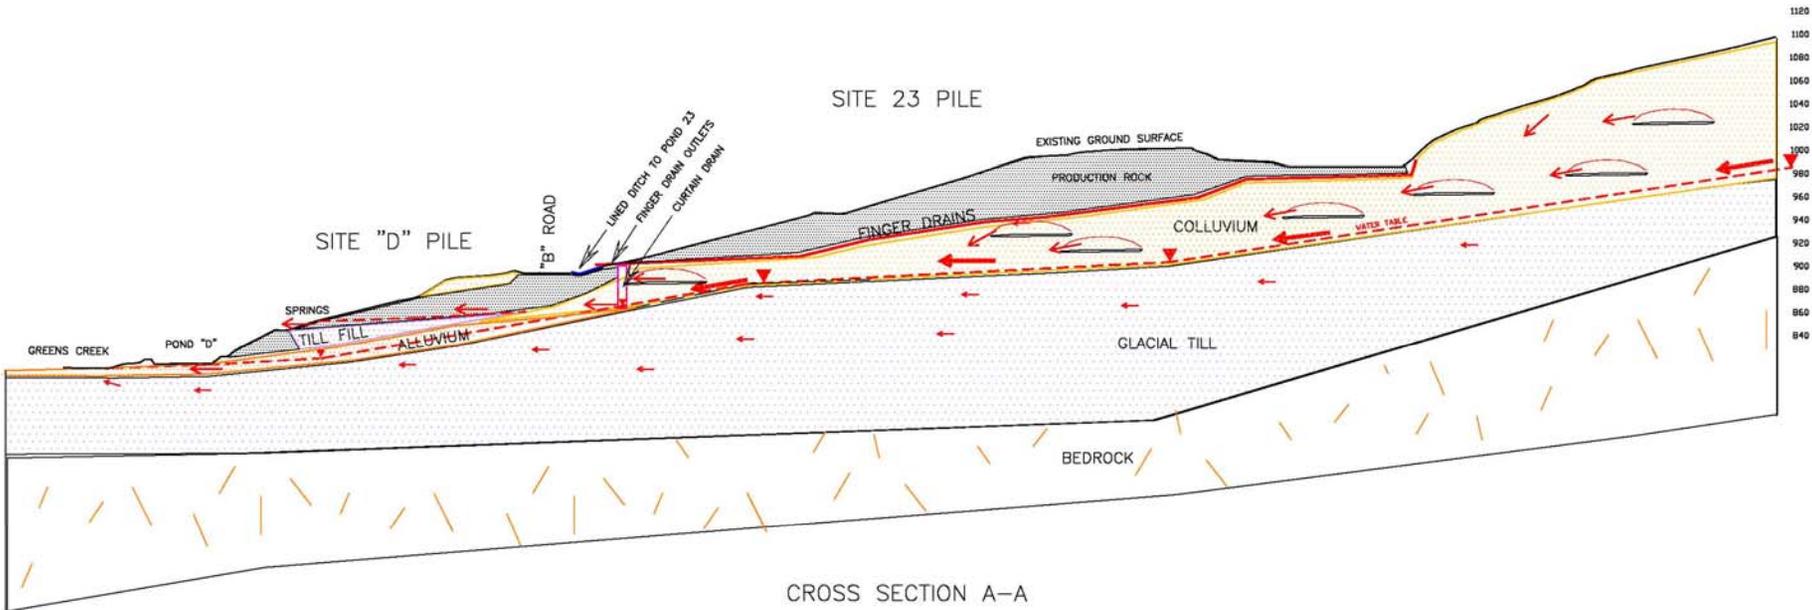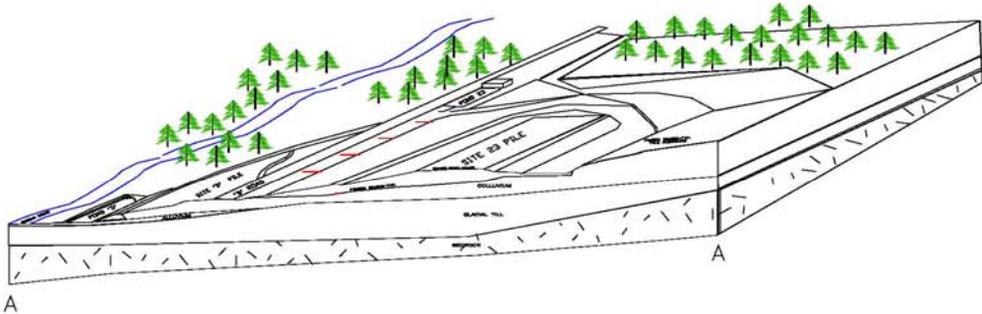

South North


GENERALIZED HYDROGEOLOGIC CROSS SECTION, SITE 23/D

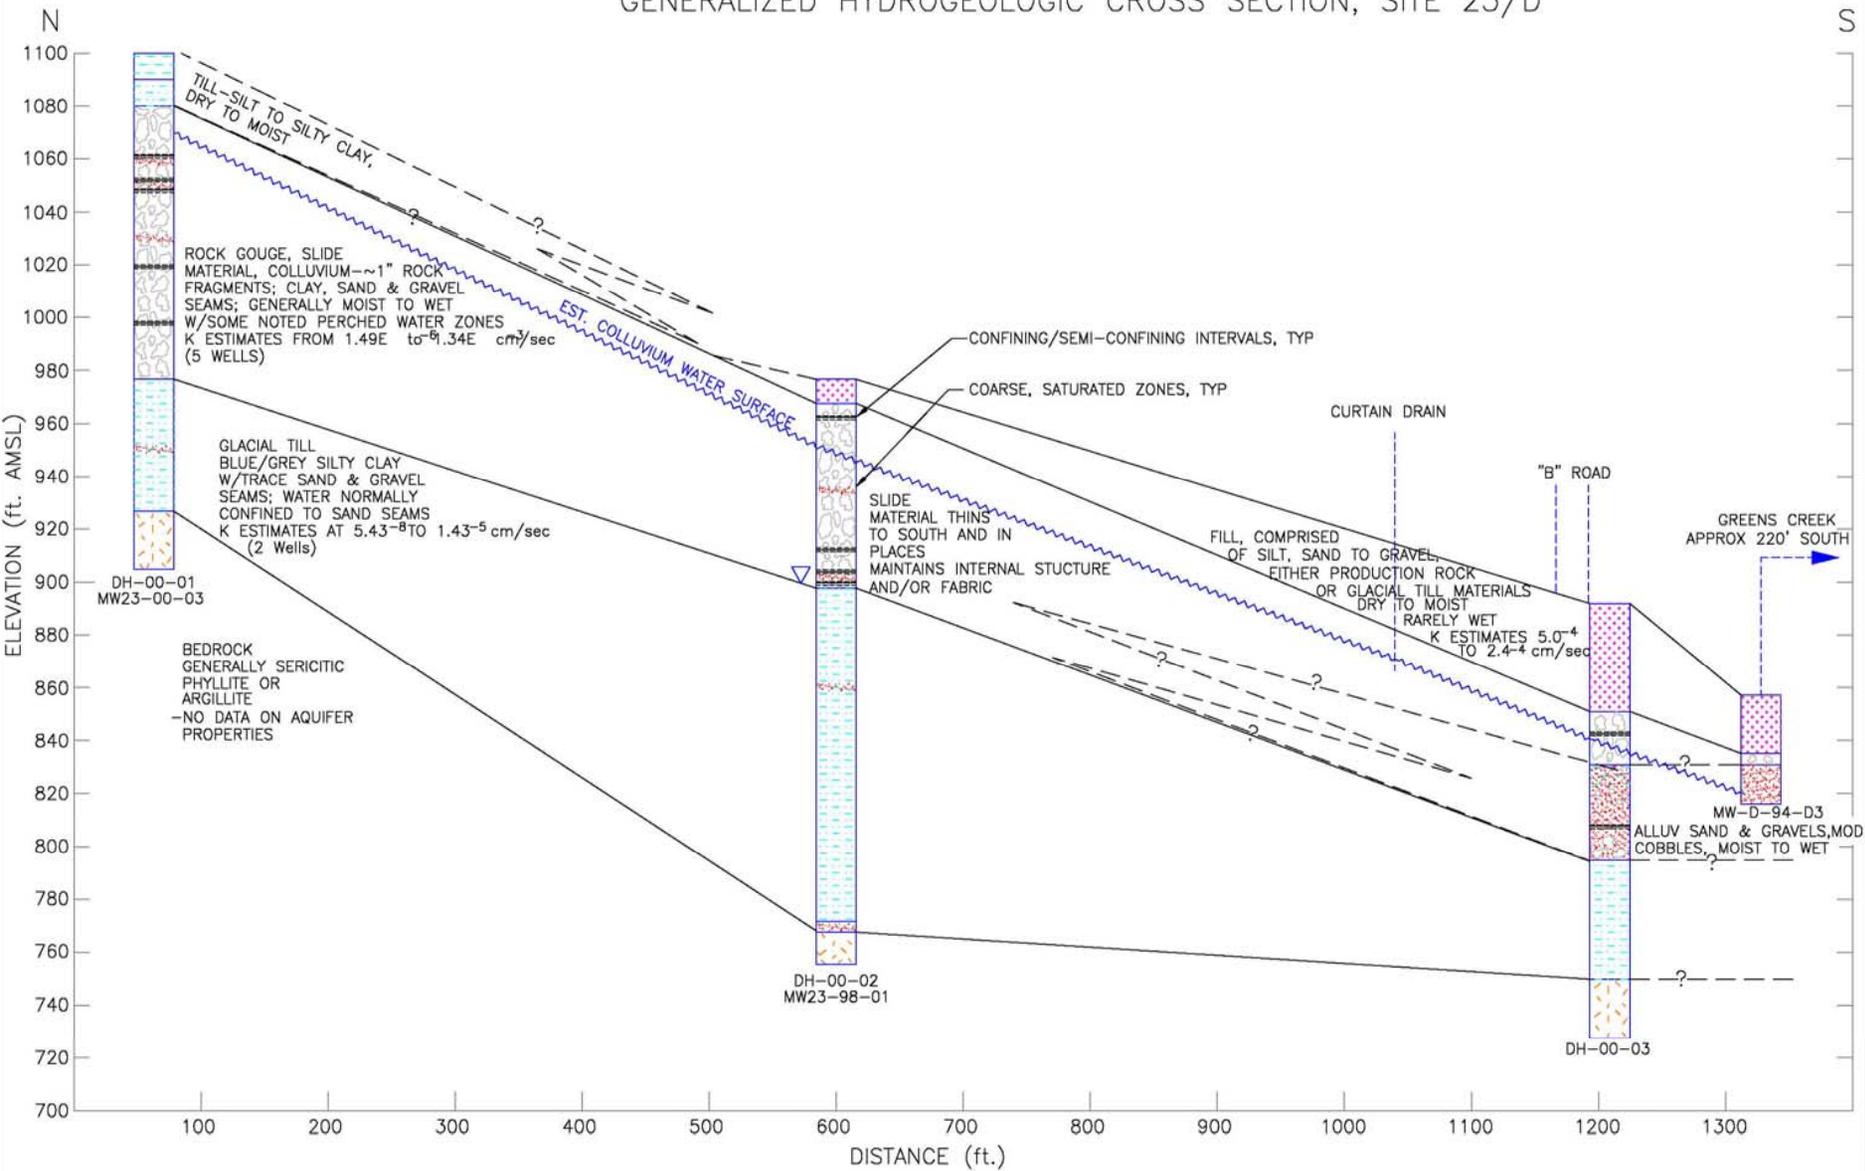

LEGEND:

- ▲ PIEZOMETER/WELL
- - - - LEASE BOUNDARY
- 10' CONTOUR LINE
- STREAM CHANNEL
- ROAD
- - - - CURTAIN DRAIN
- - - - CURTAIN DRAIN OUTFALL
- SEEPS/SPRINGS
- COLLUVIUM POTENTIOMETRIC ISOPLETHS C.I. = 10'

KENNECOTT GREENS CREEK MINE ADMIRALTY ISLAND, ALASKA	
SITE 23/D COLLUVIUM POTENTIOMETRIC SURFACE 2003	
DATE: 03/04/04 DRAWING BY: EBM DESIGN BY: EBM REVIEWED BY: EBM PROJ OR REF.: SCALE: 1" = 200'	EED Consultants <small>14000 W. ALASKA ST. SUITE 200 ANCHORAGE, AK 99515 PHONE: (907) 472-2200 FAX: (907) 472-2201 E-MAIL: info@eed.com</small> SHEET: 1 OF 1

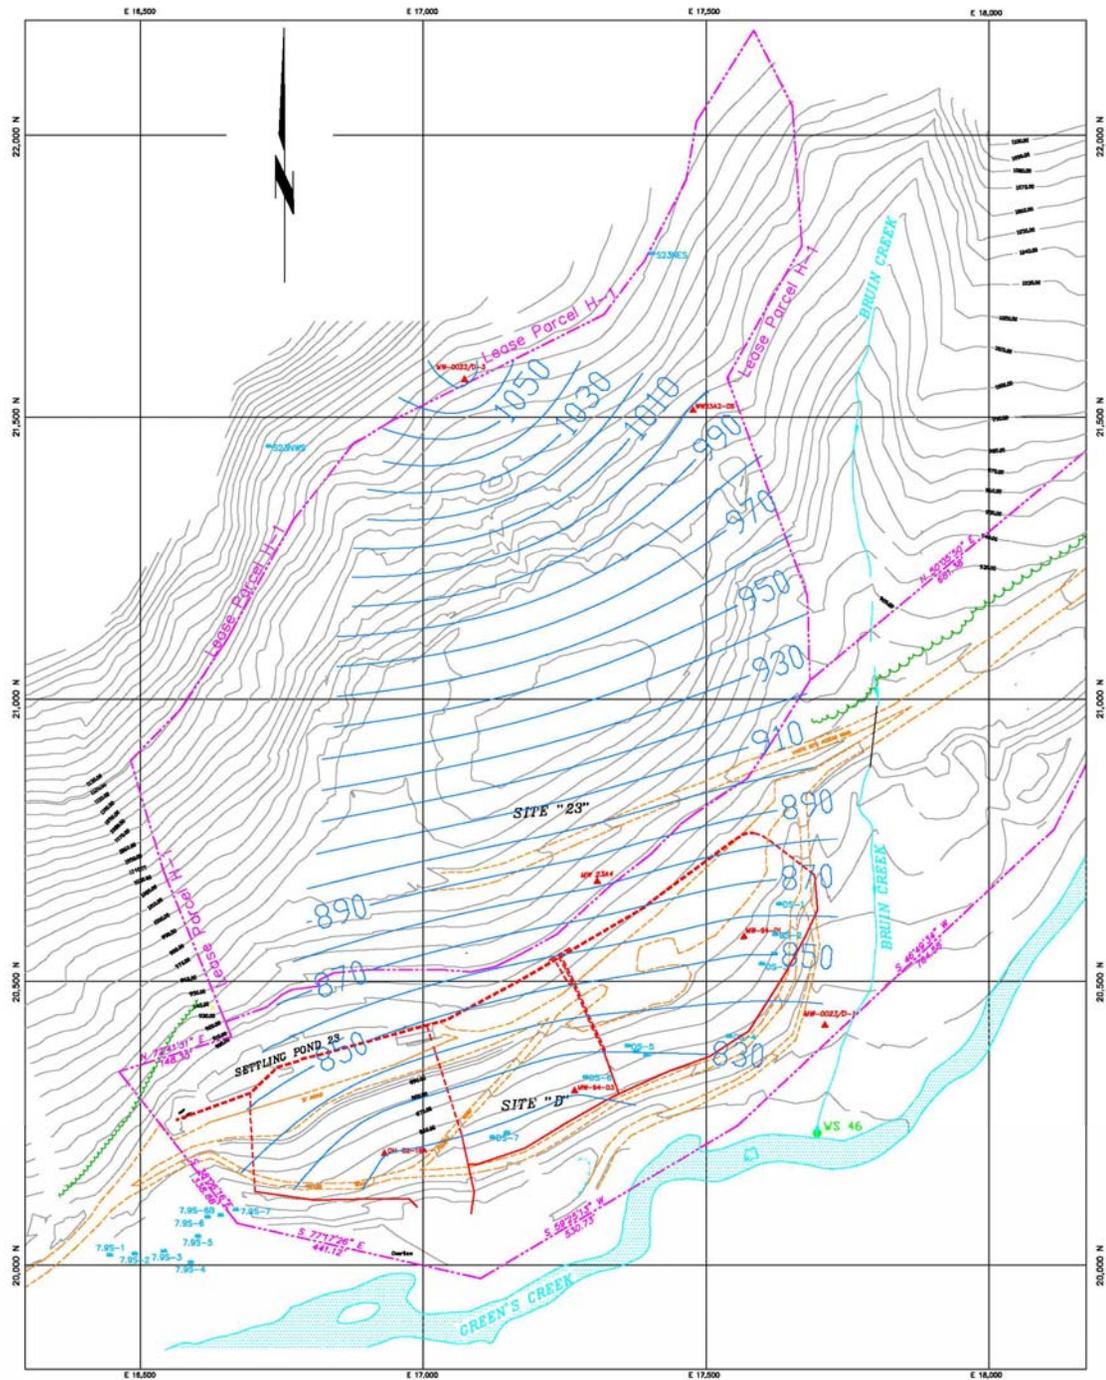

APPENDIX 3

Data Figures

Figure 2.1 Water Level Data for Piezometer 41

KGCMC PIEZOMETER 41

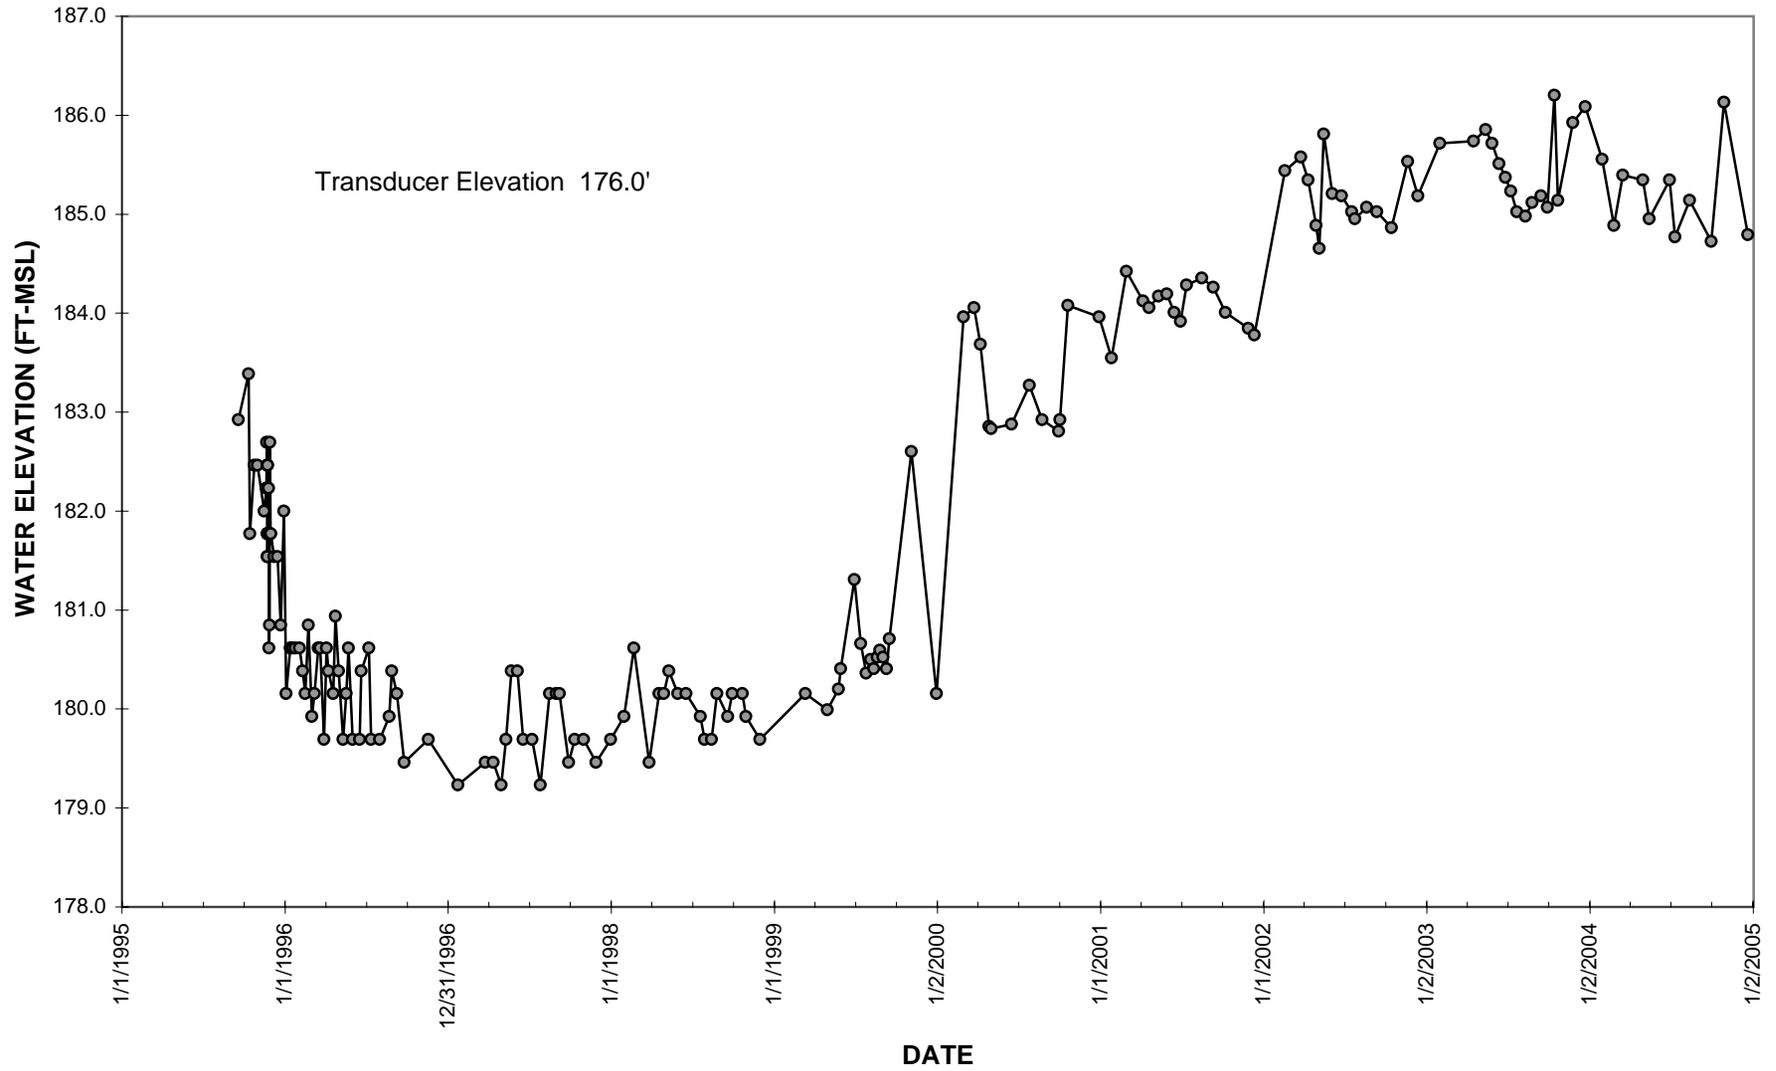


Figure 2.4 Water Level Data for Piezometer 46

KGCMC TAILINGS PIEZOMETER 46

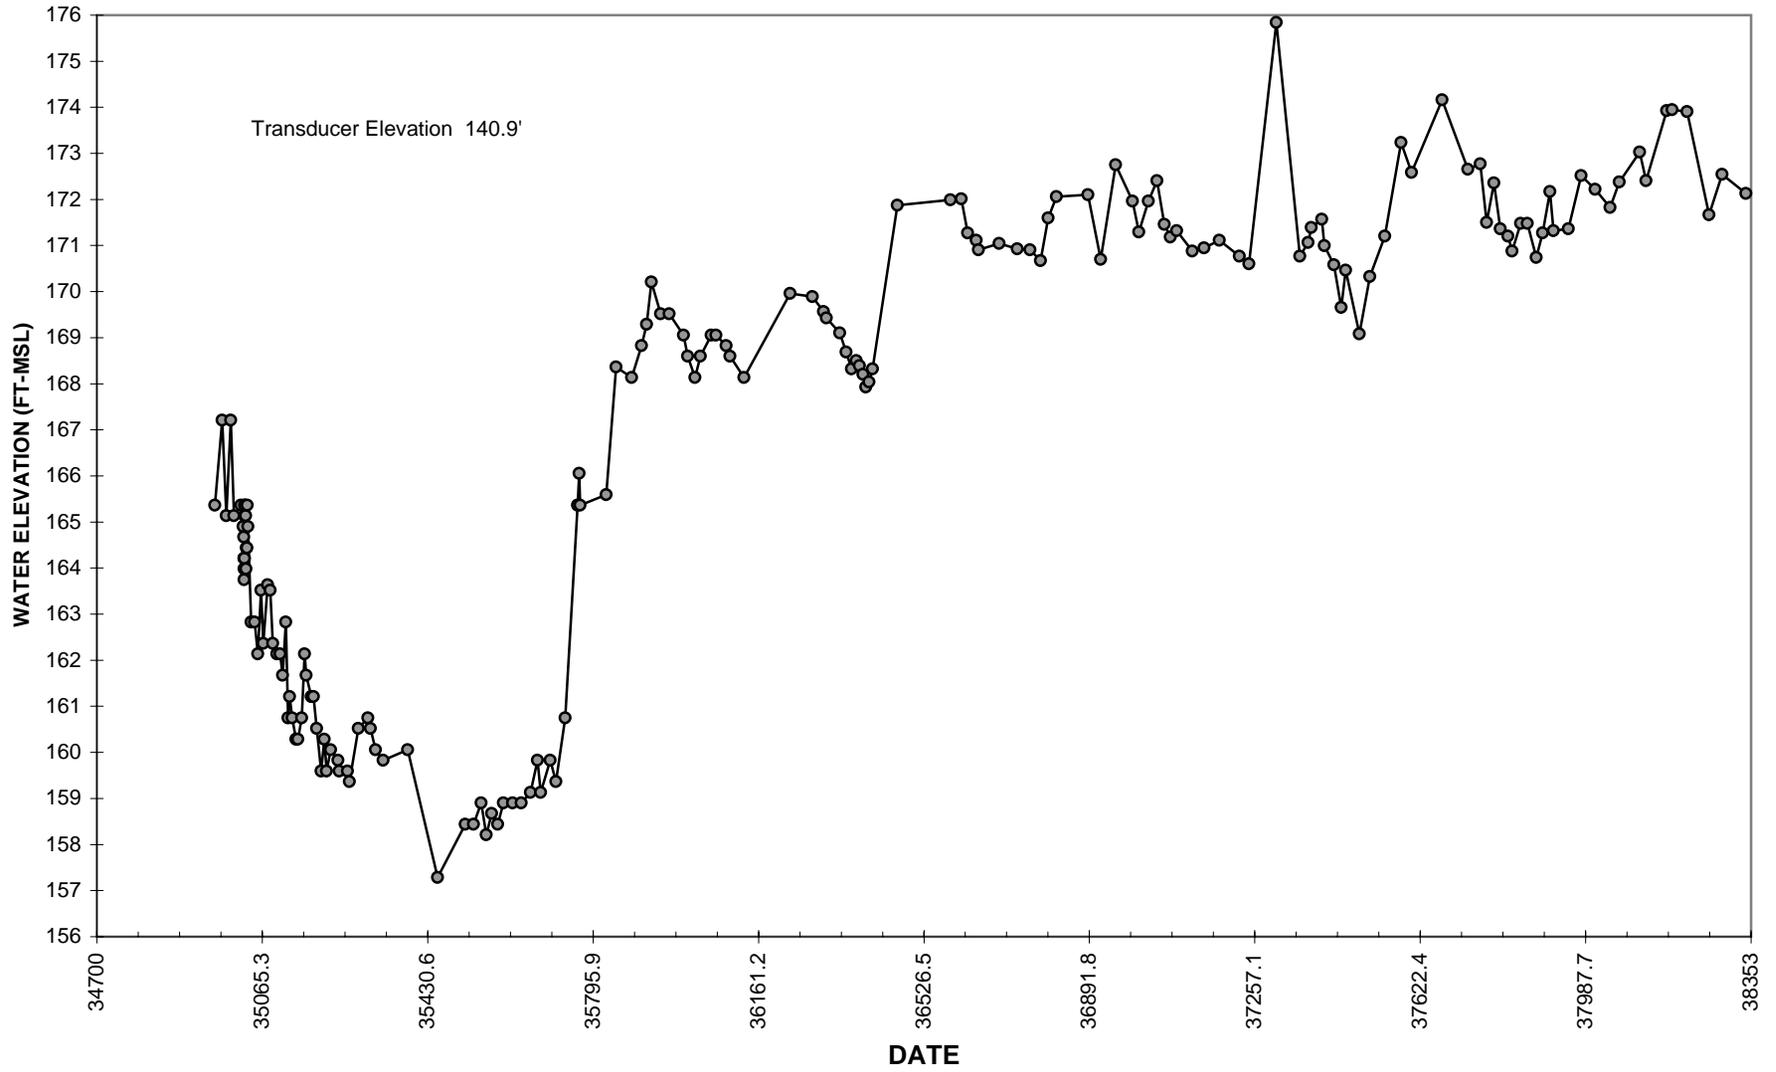


Figure 2.5 Water Level Data for Piezometer 47

KGCMC TAILINGS PIEZOMETER 47

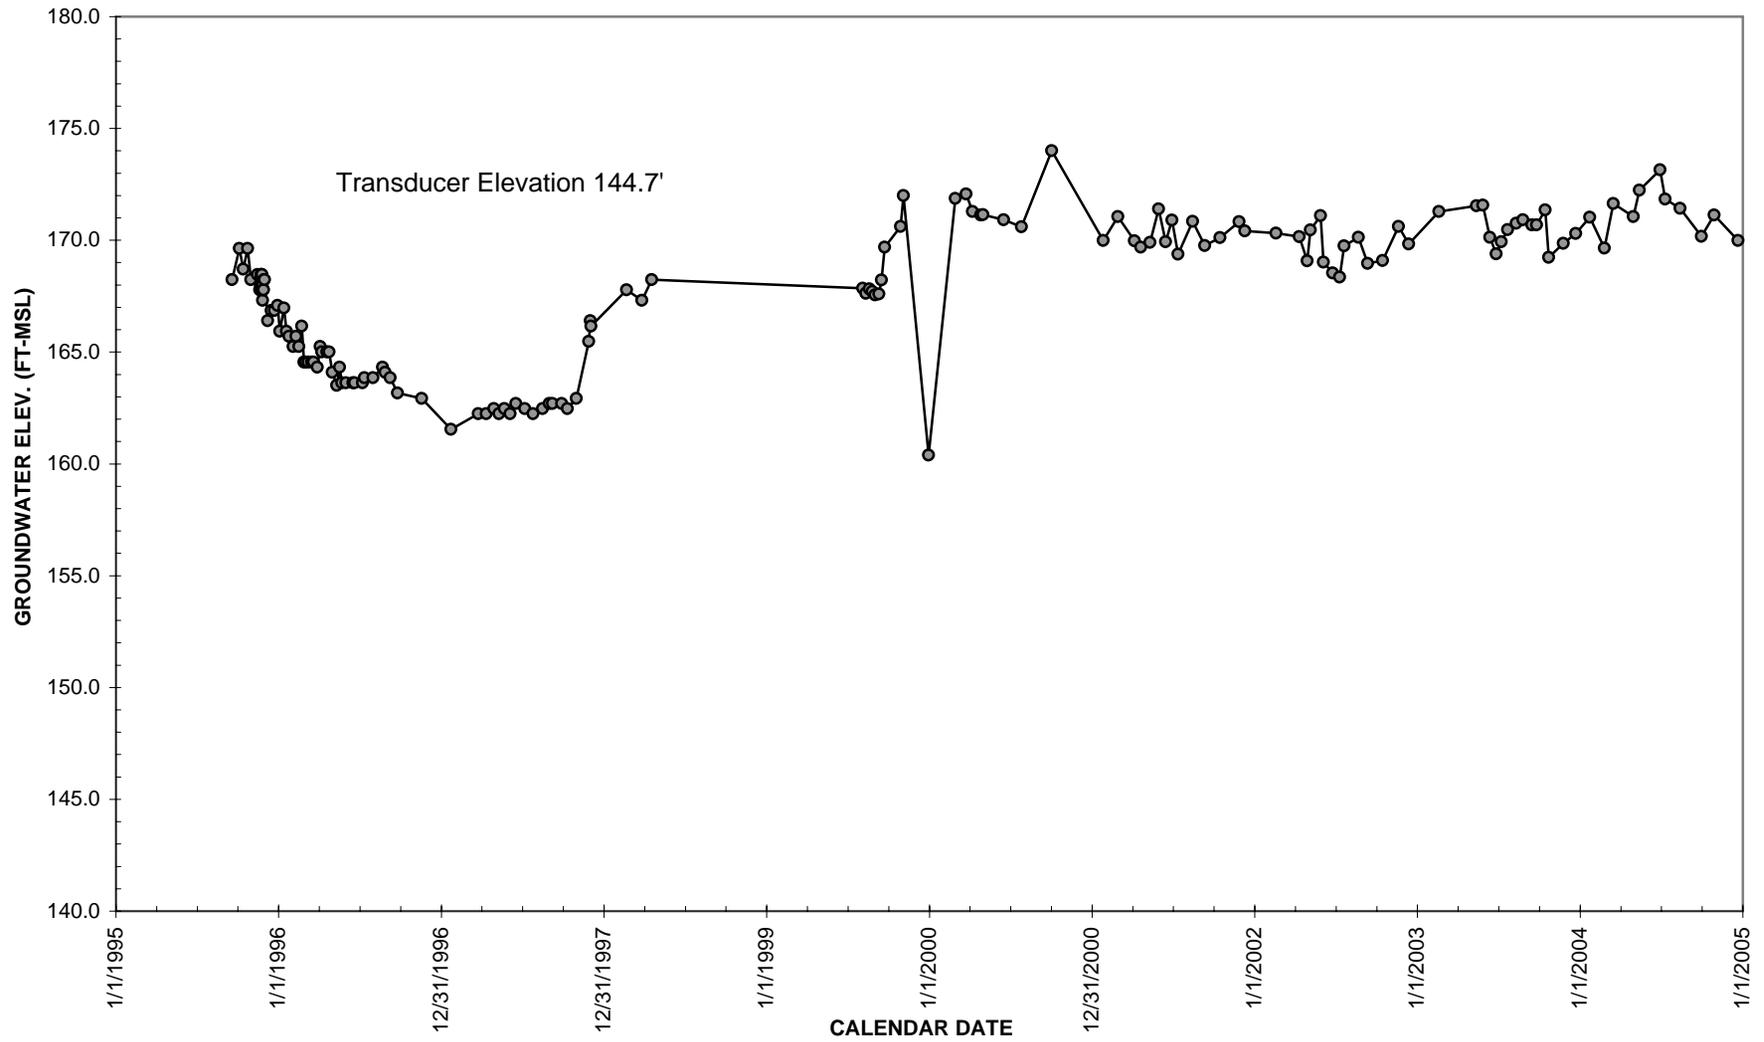


Figure 2.6 Water Level Data for Piezometer 50

KGCMC TAILINGS PIEZOMETER 50

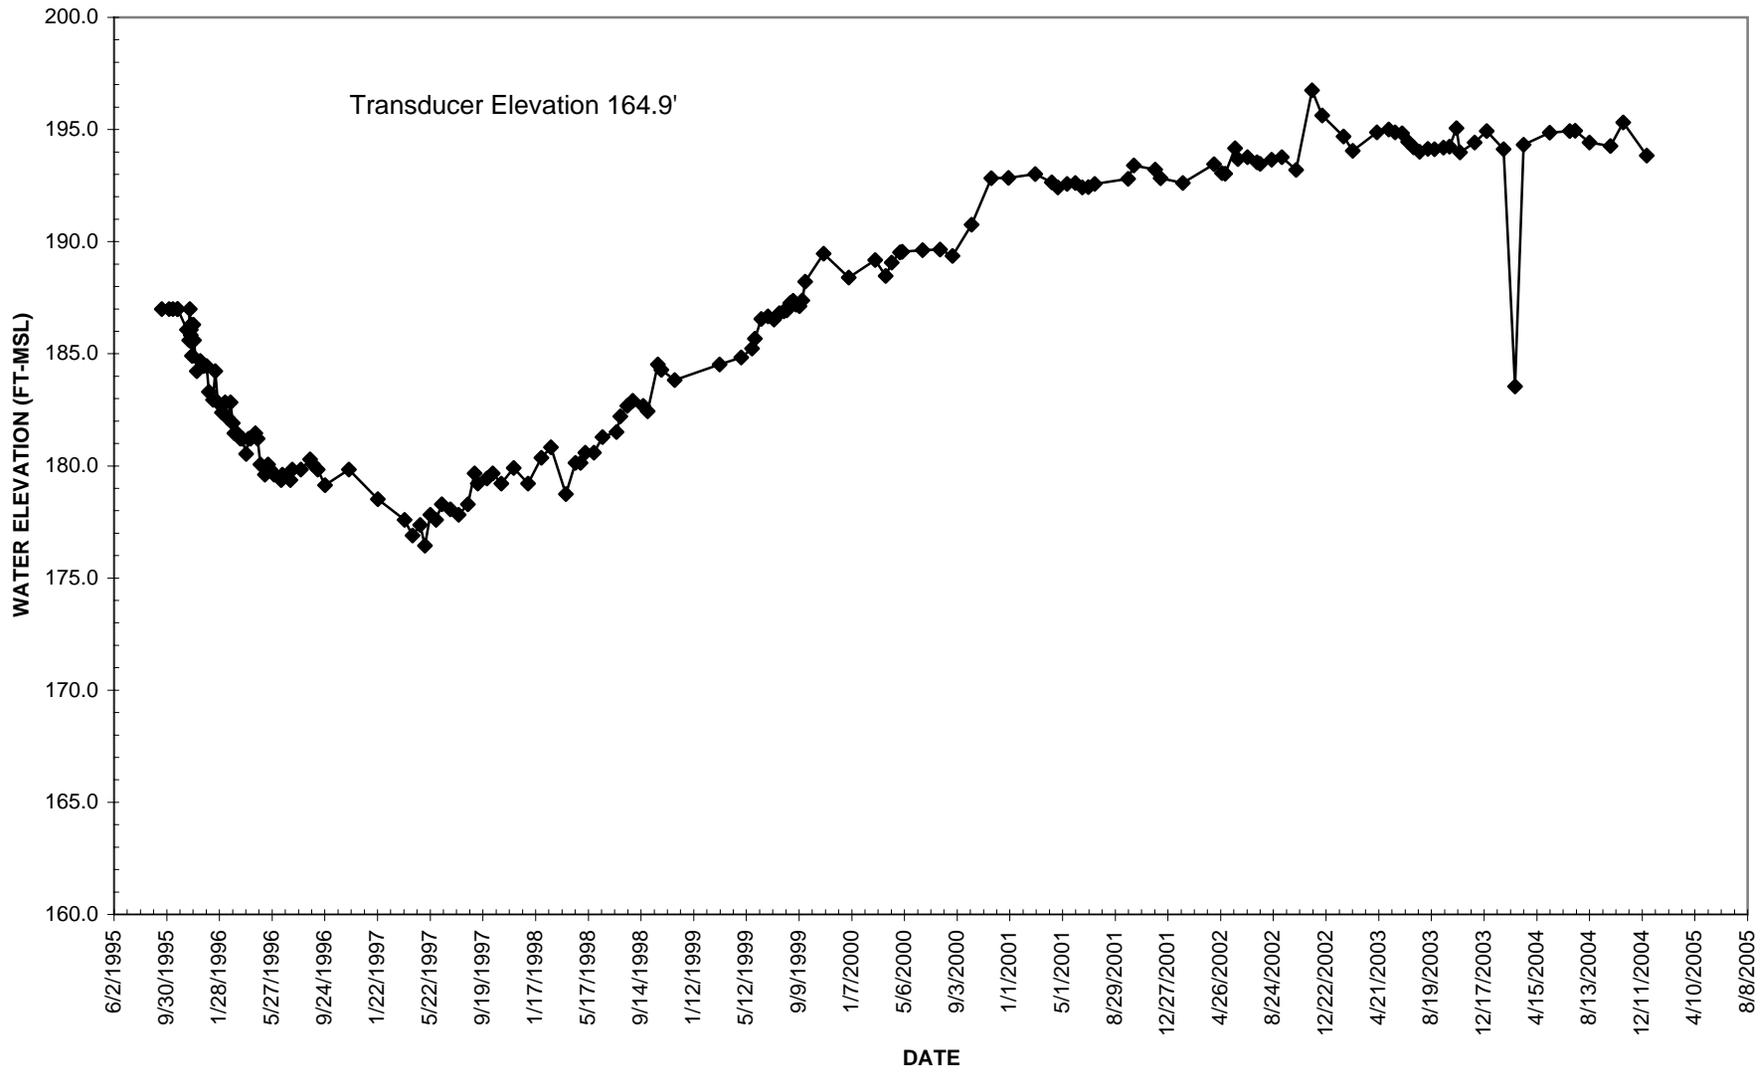


Figure 2.7 Water Level Data for Piezometer 51

KGCMC TAILINGS PIEZOMETER 51

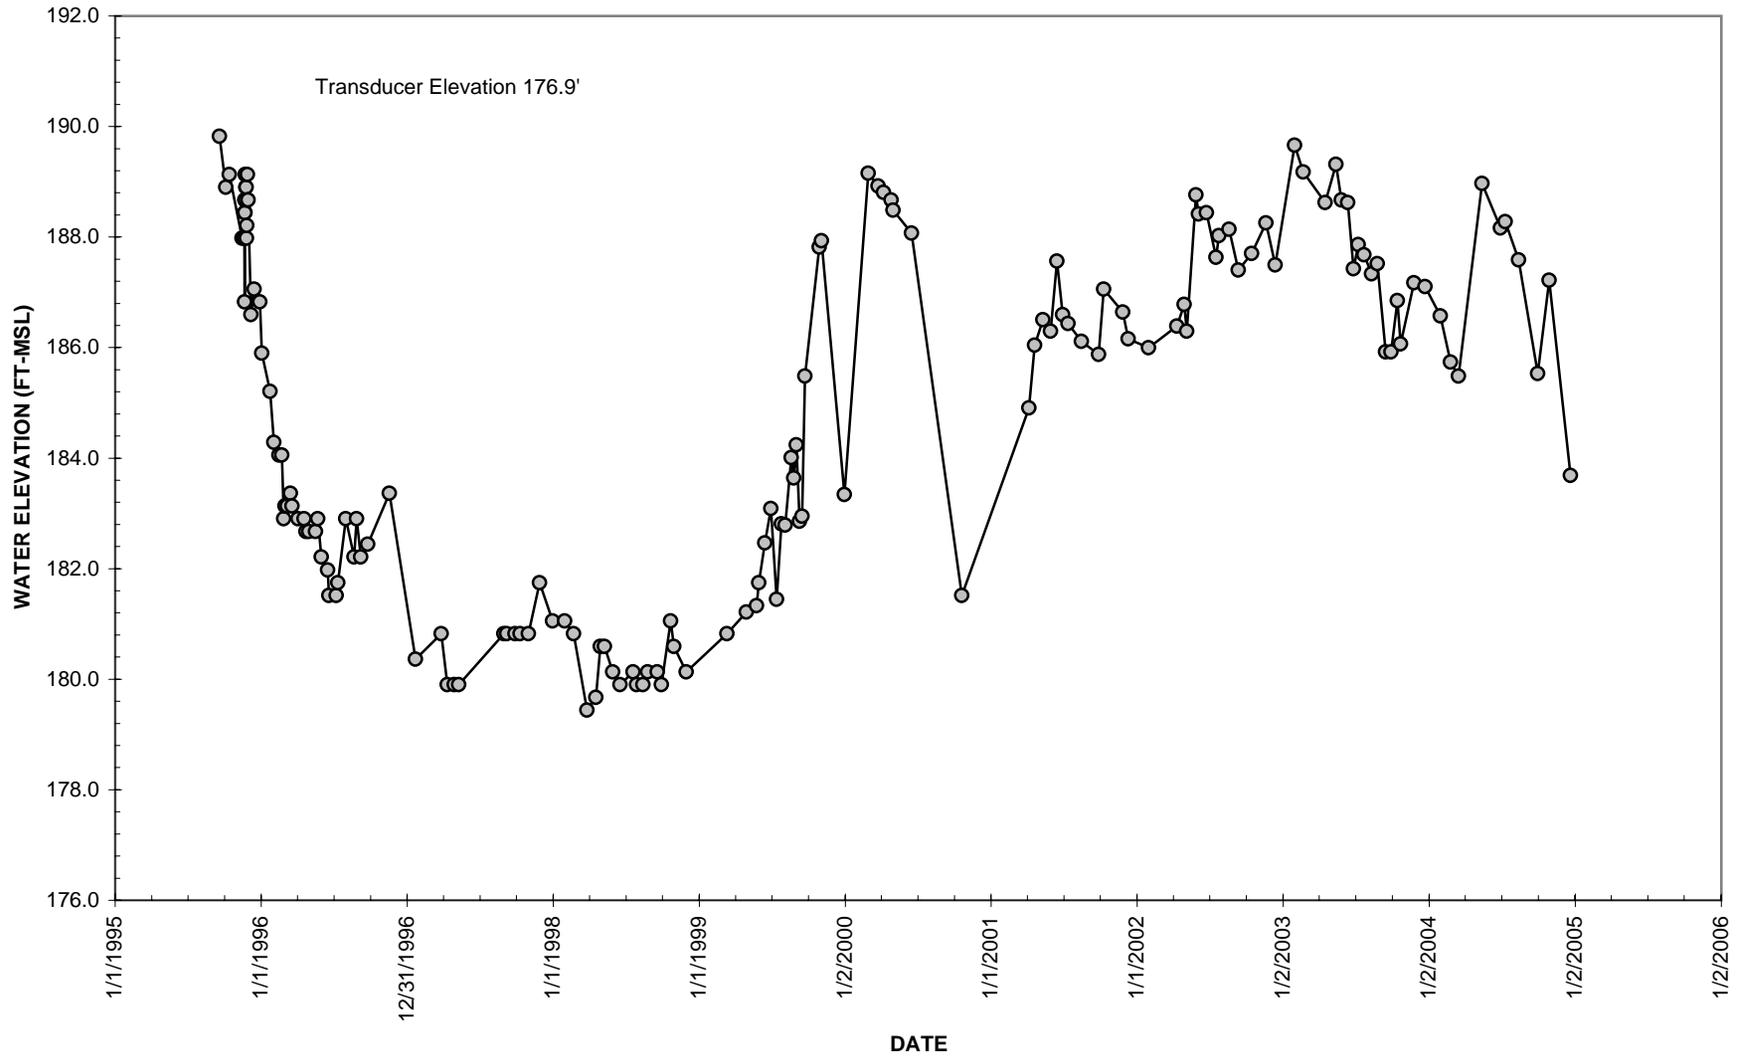


Figure 2.9 Water Level Data for Piezometer 75

KGCMC PIEZOMETER 75

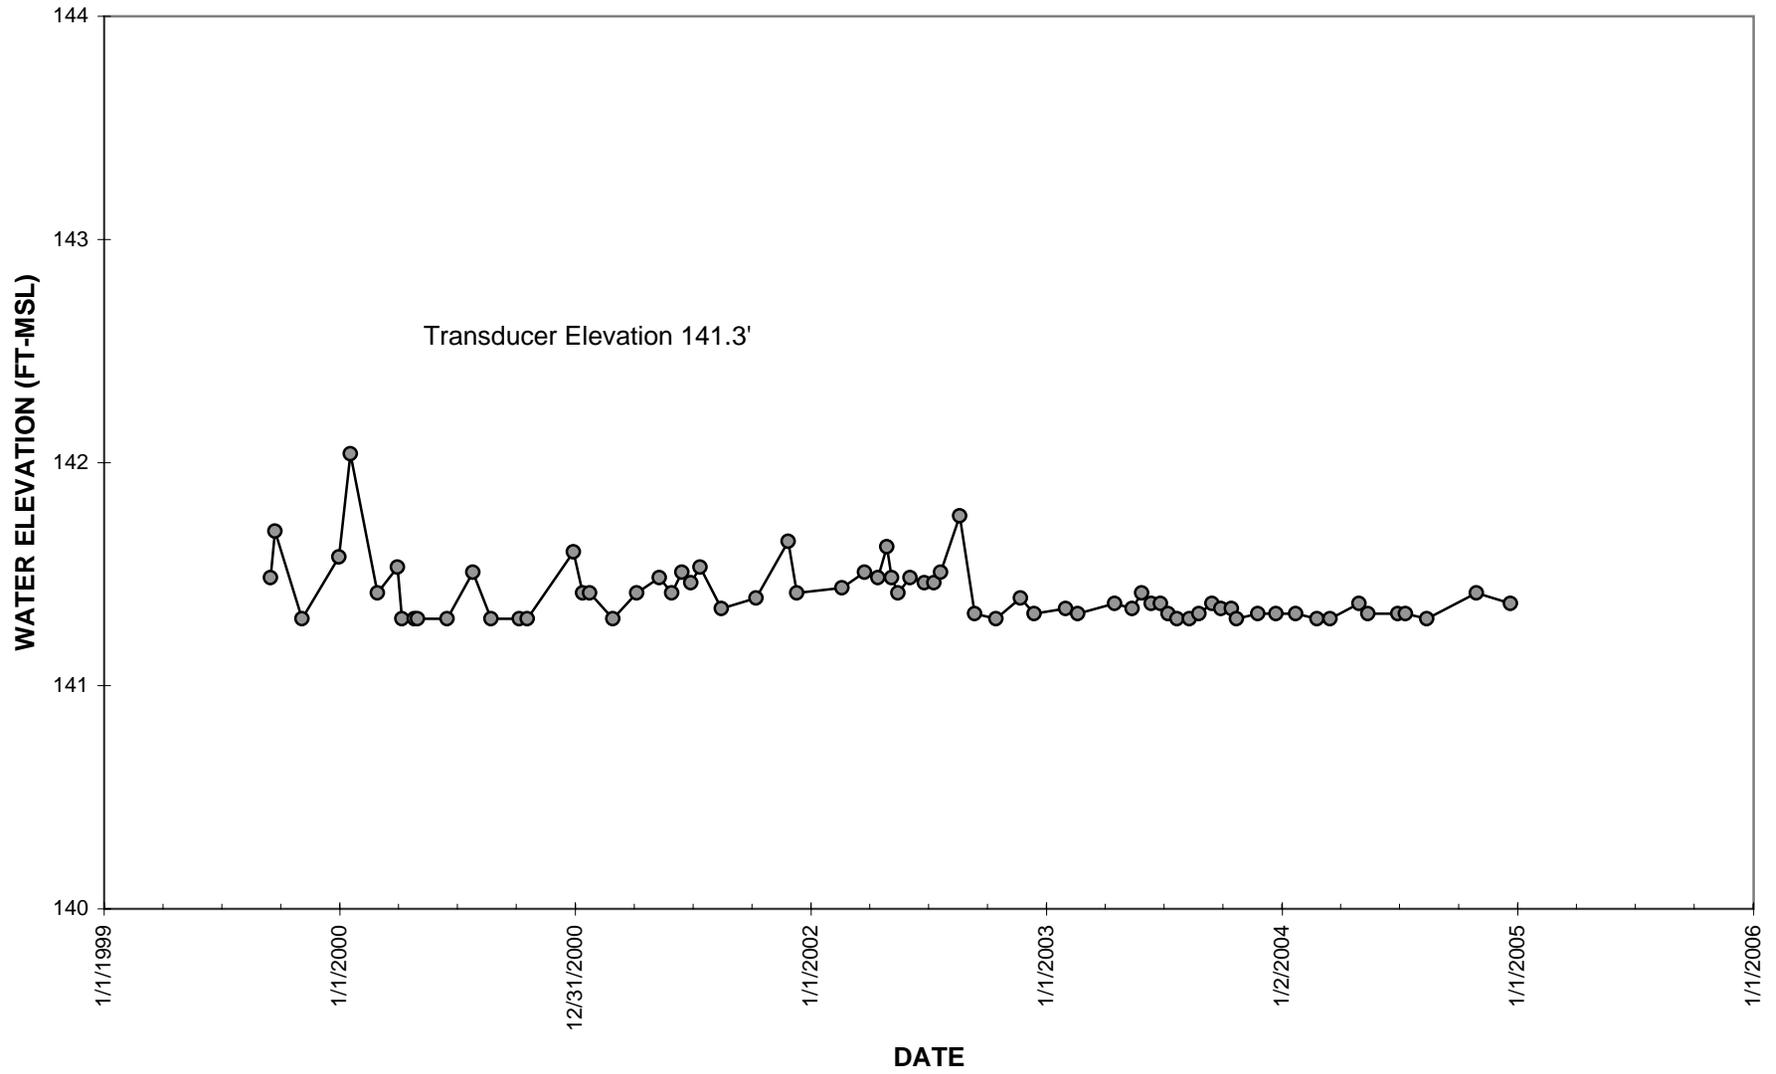


Figure 2.10 Water Level Data for Piezometer 76

KGCMC PIEZOMETER 76

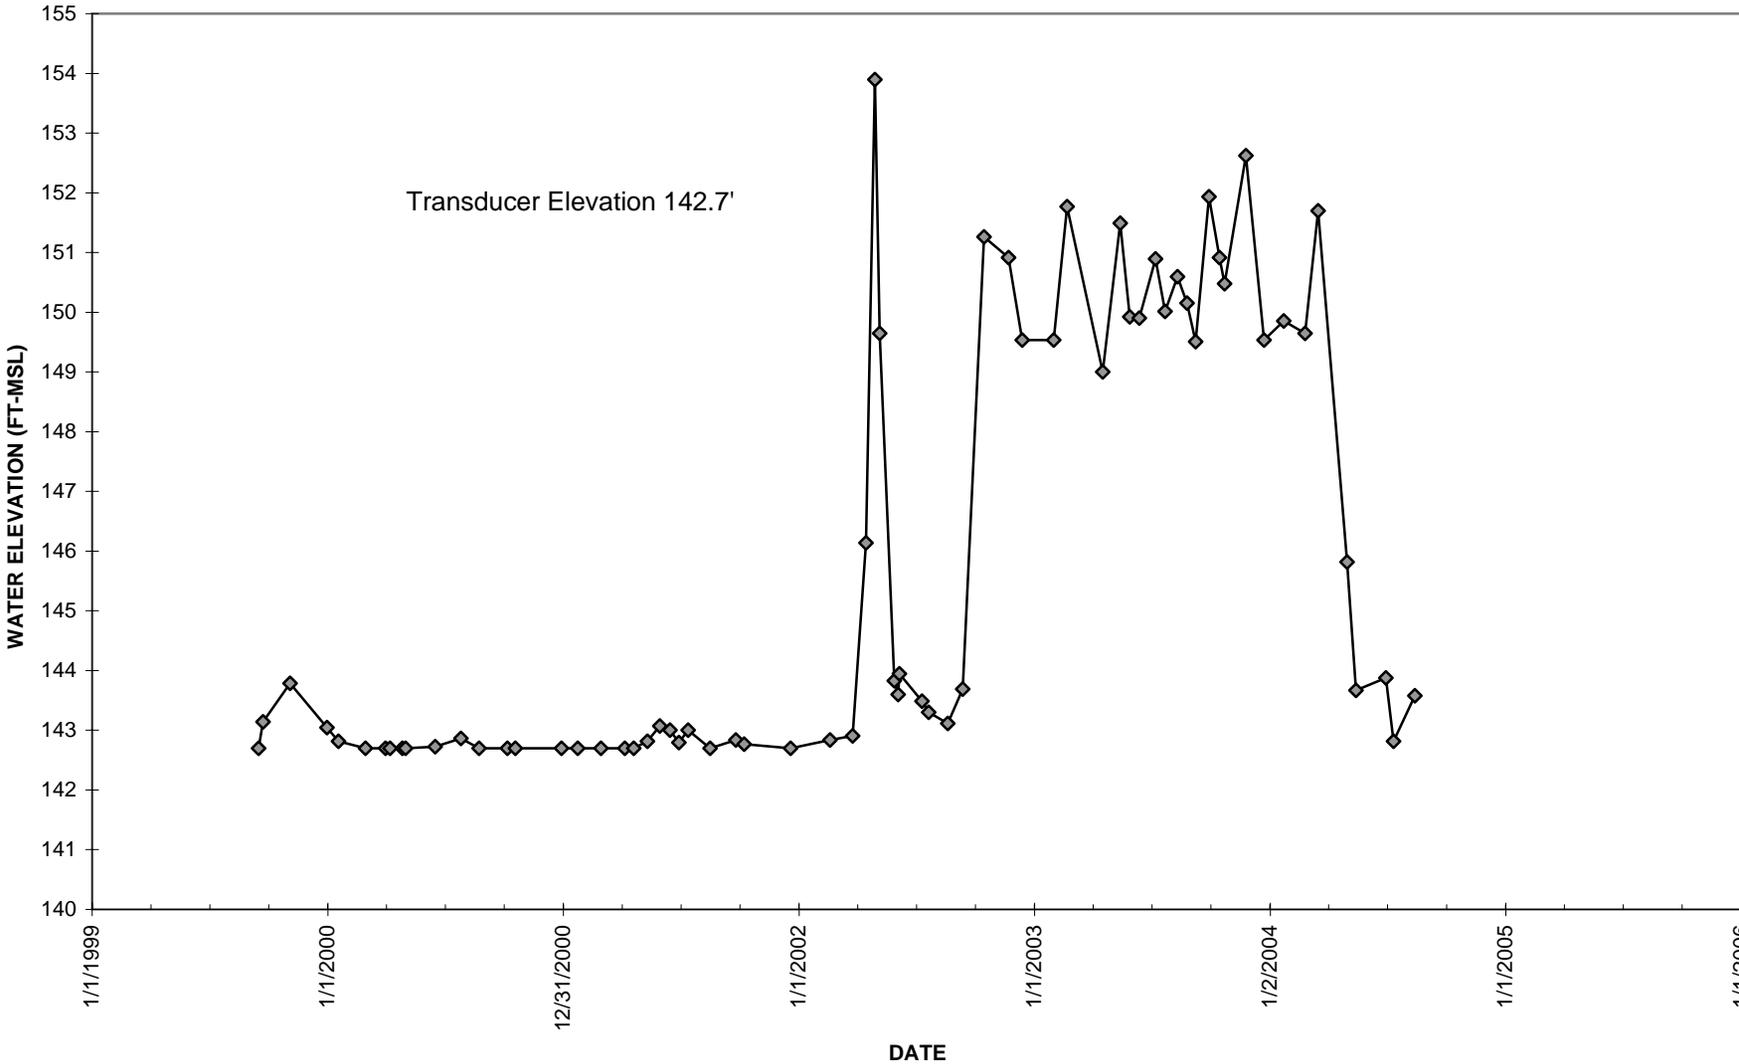


Figure 2.11 Water Level Data for Standpipe Piezometer PZ-T-00-01

PZ-T-00-01

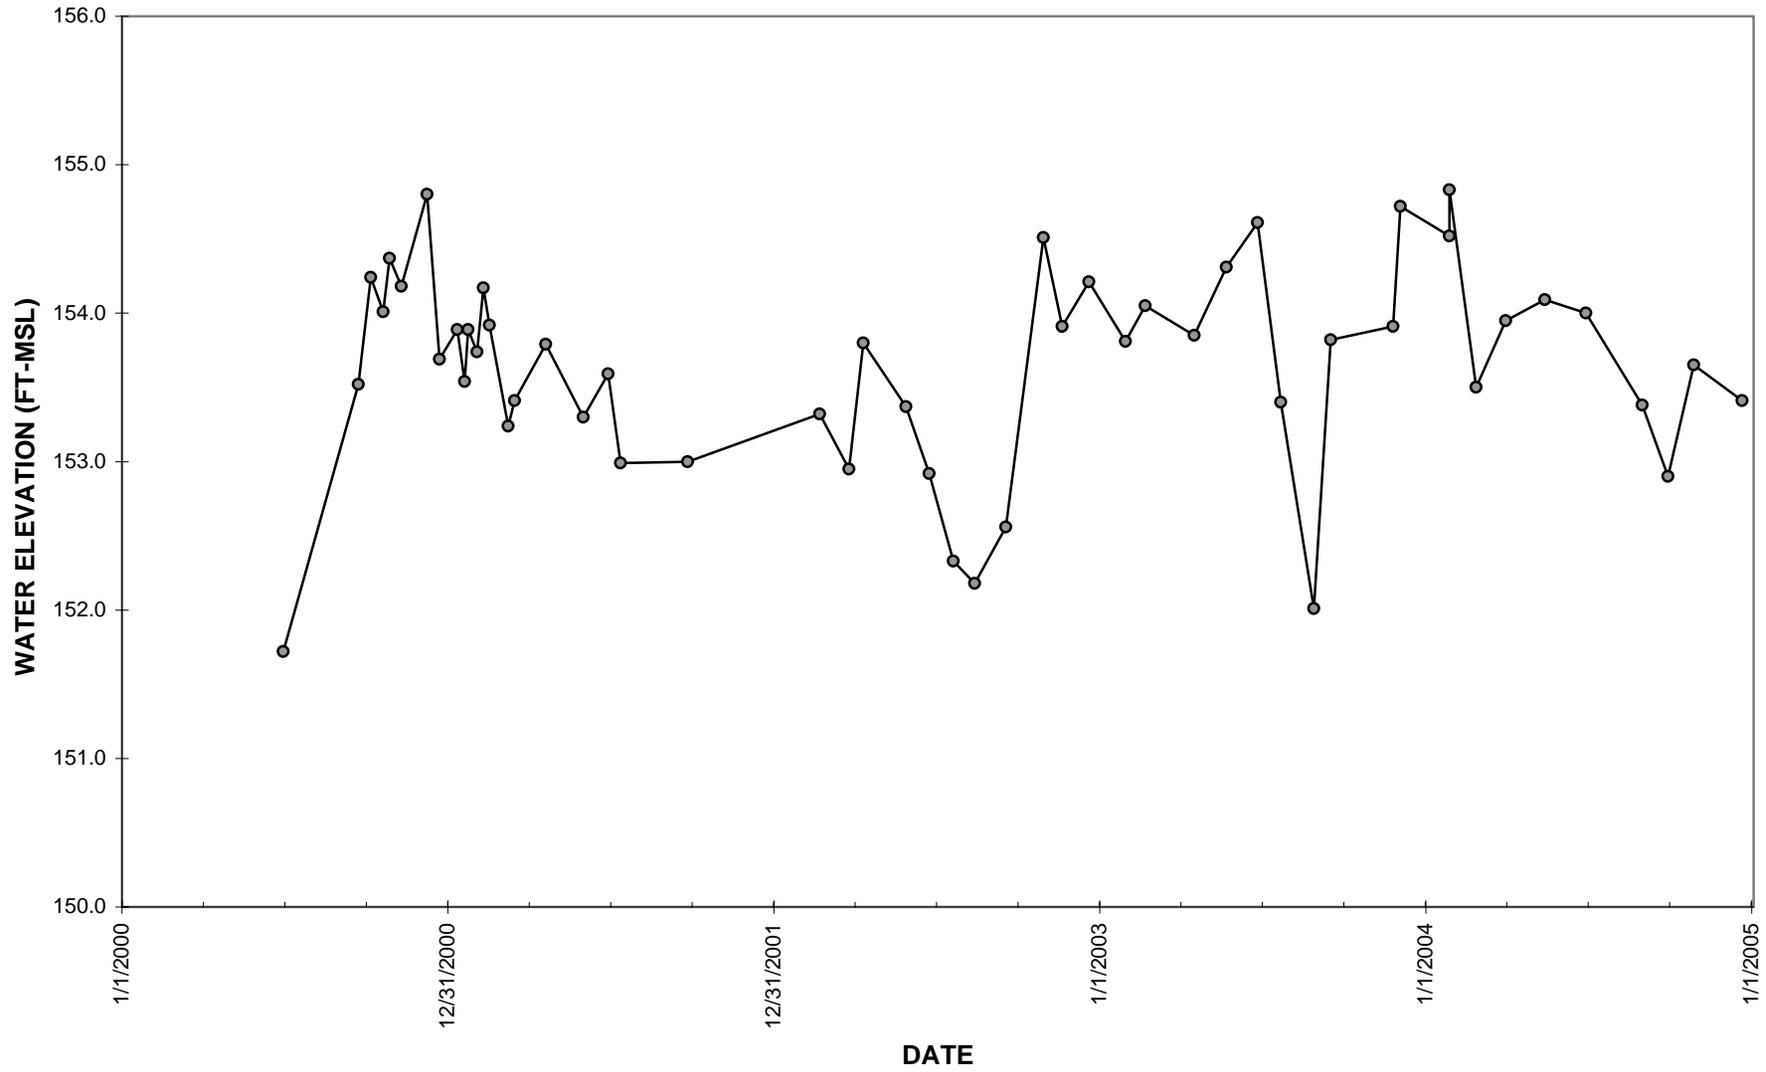


Figure 2.12 Water Level Data for Standpipe Piezometer PZ-T-00-02

PZ-T-00-02

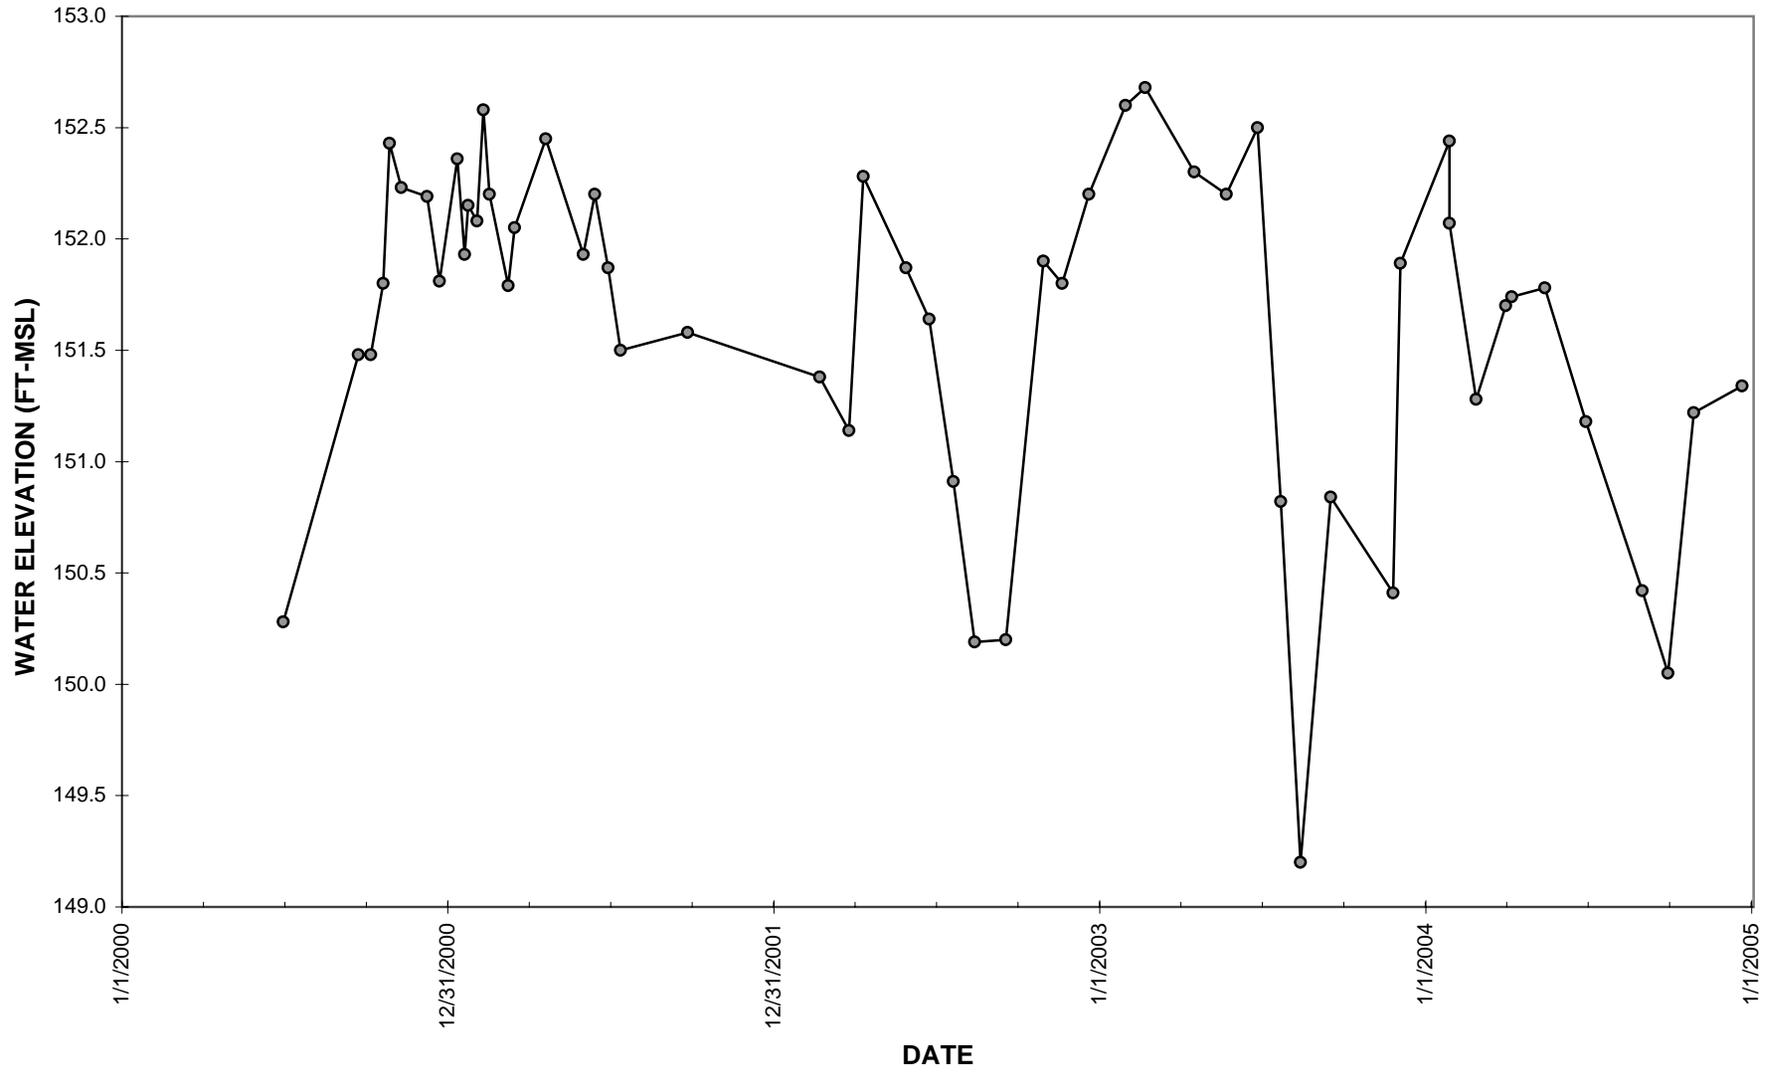


Figure 2.13 Water Level Data for Standpipe Piezometer PZ-T-00-03

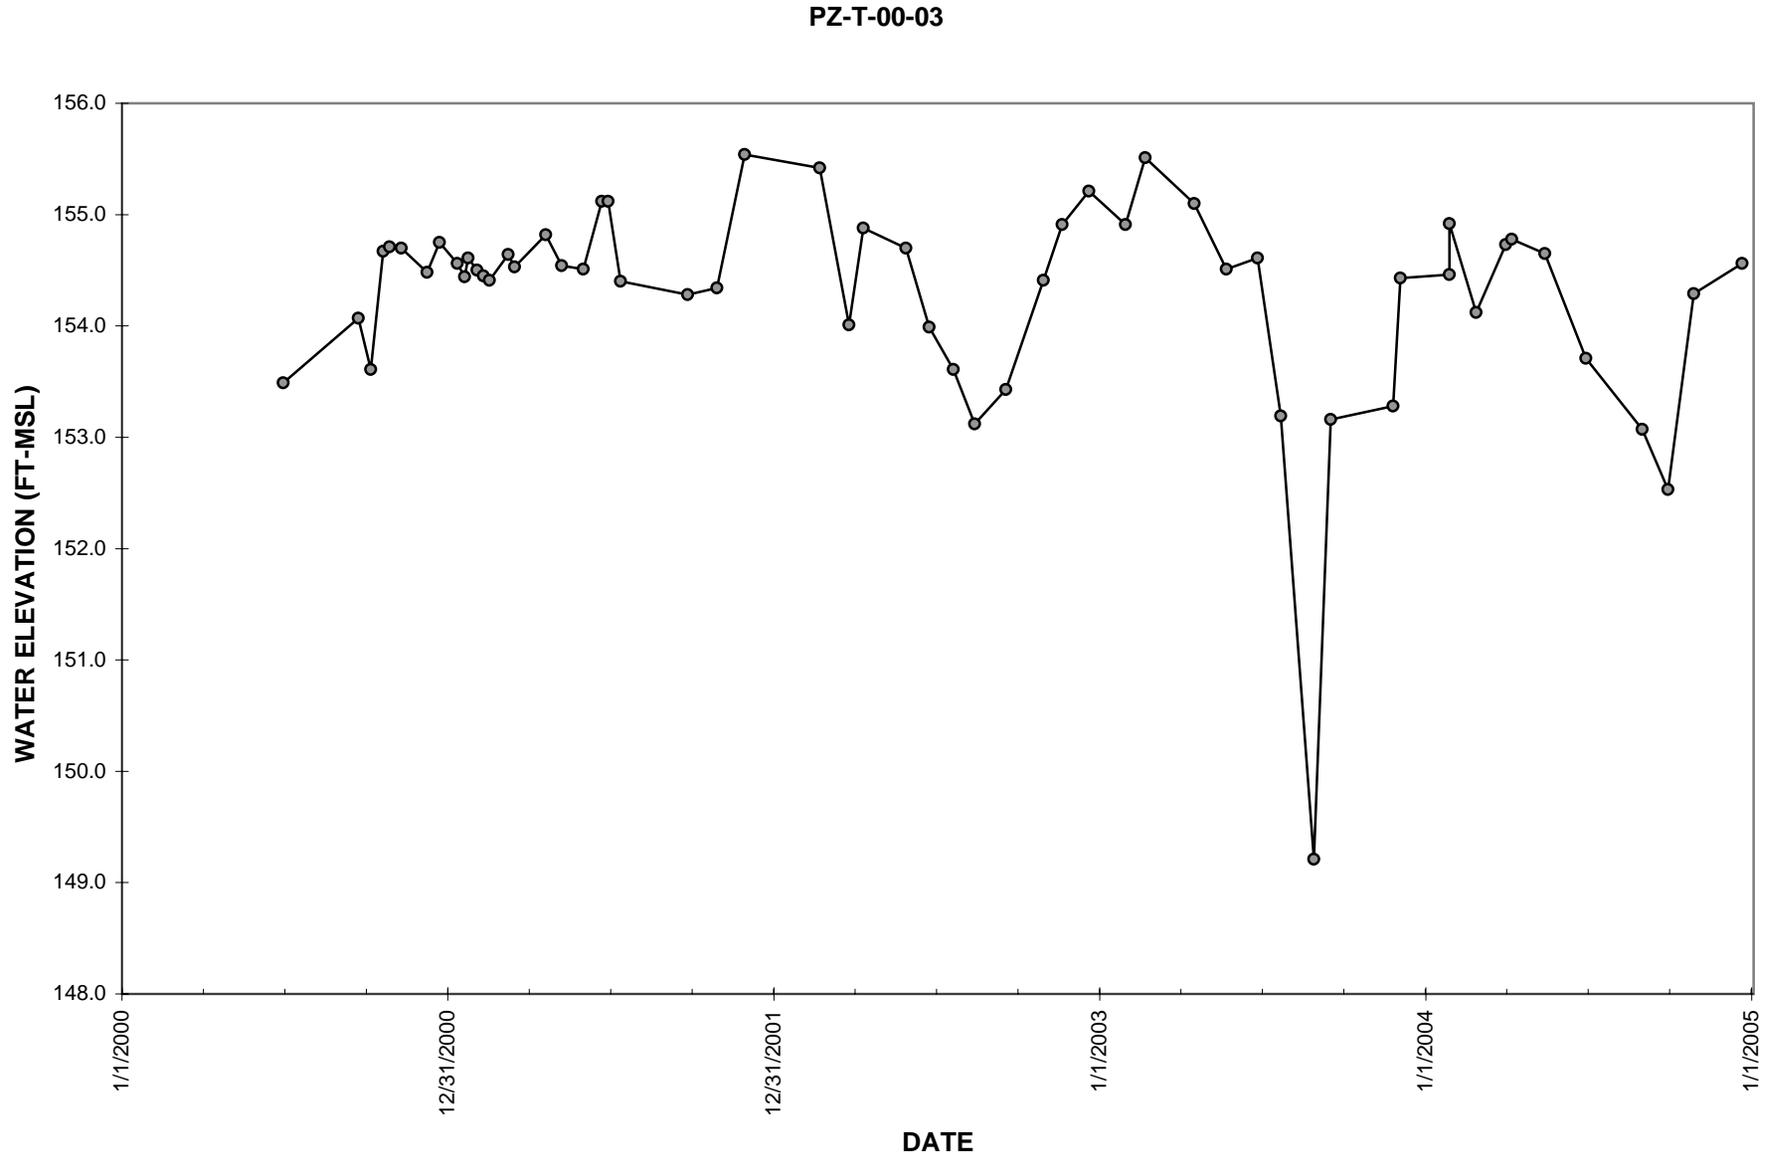


Figure 2.14 Water Level Data for Well MW-T-00-05A

MW-T-00-05A

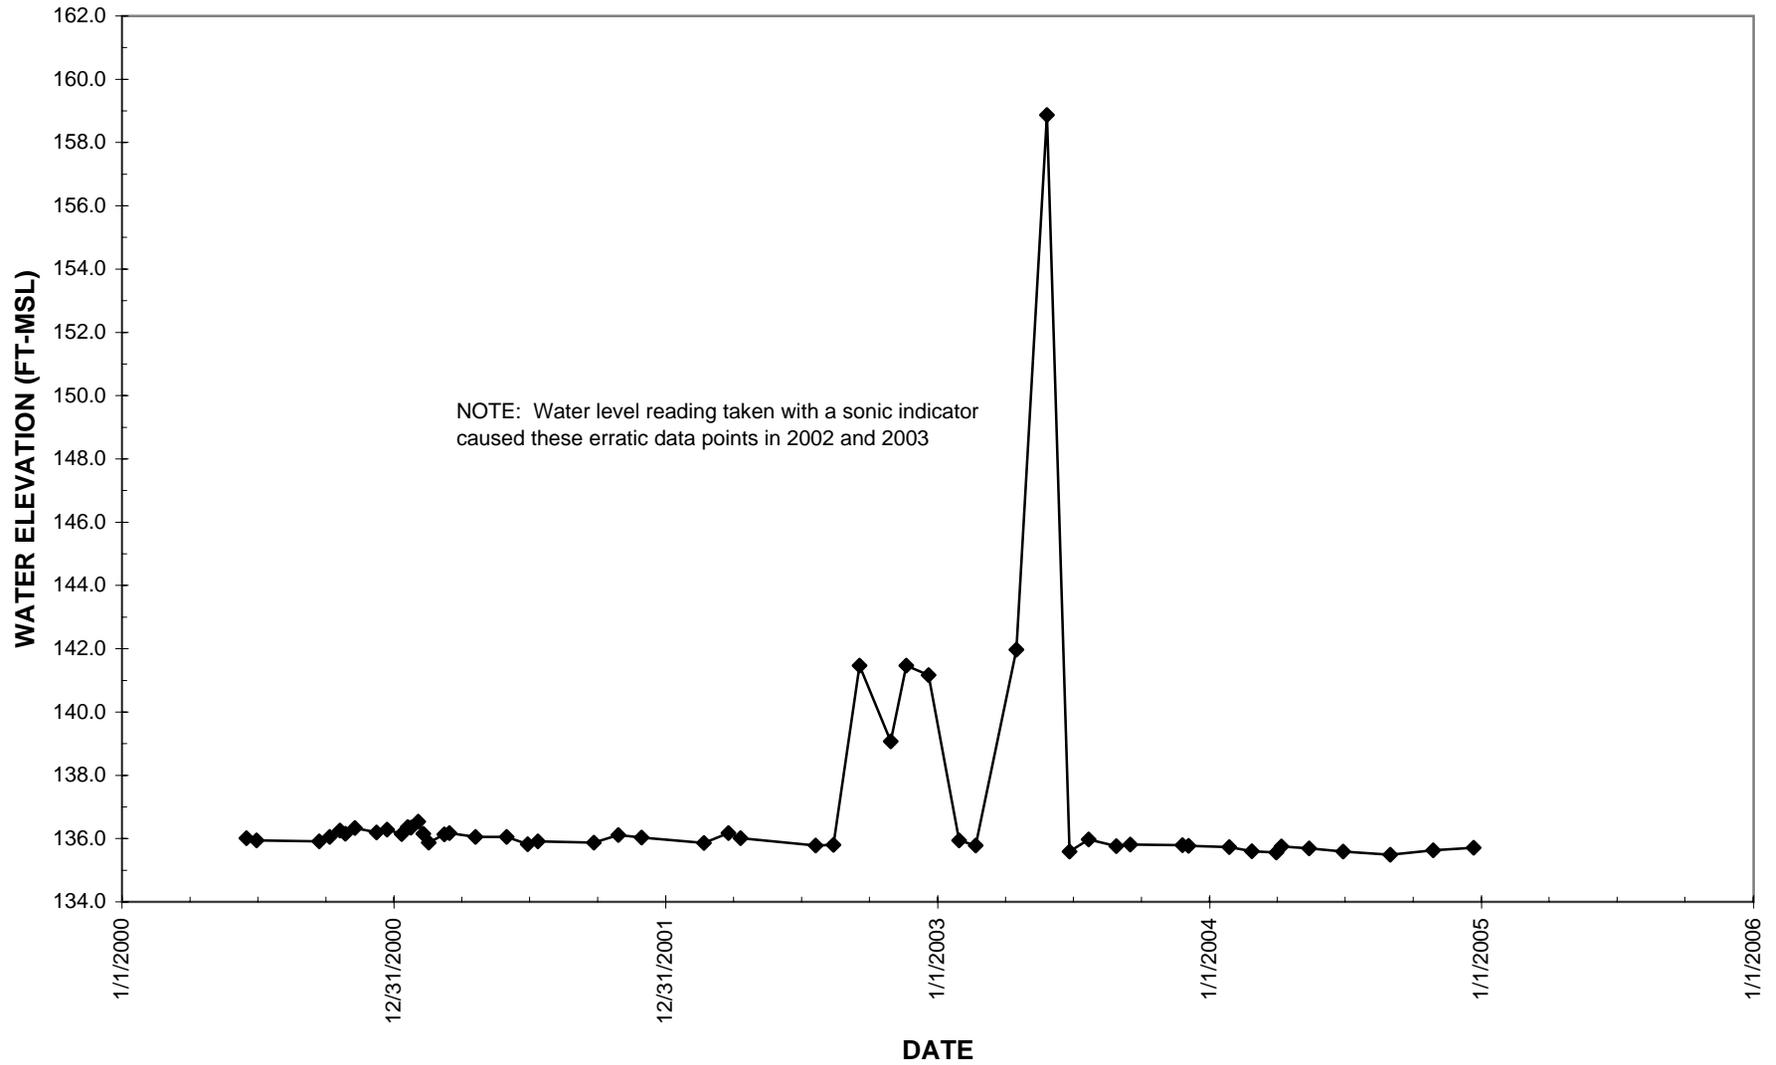


Figure 2.15 Water Level Data for Well MW-T-00-3A

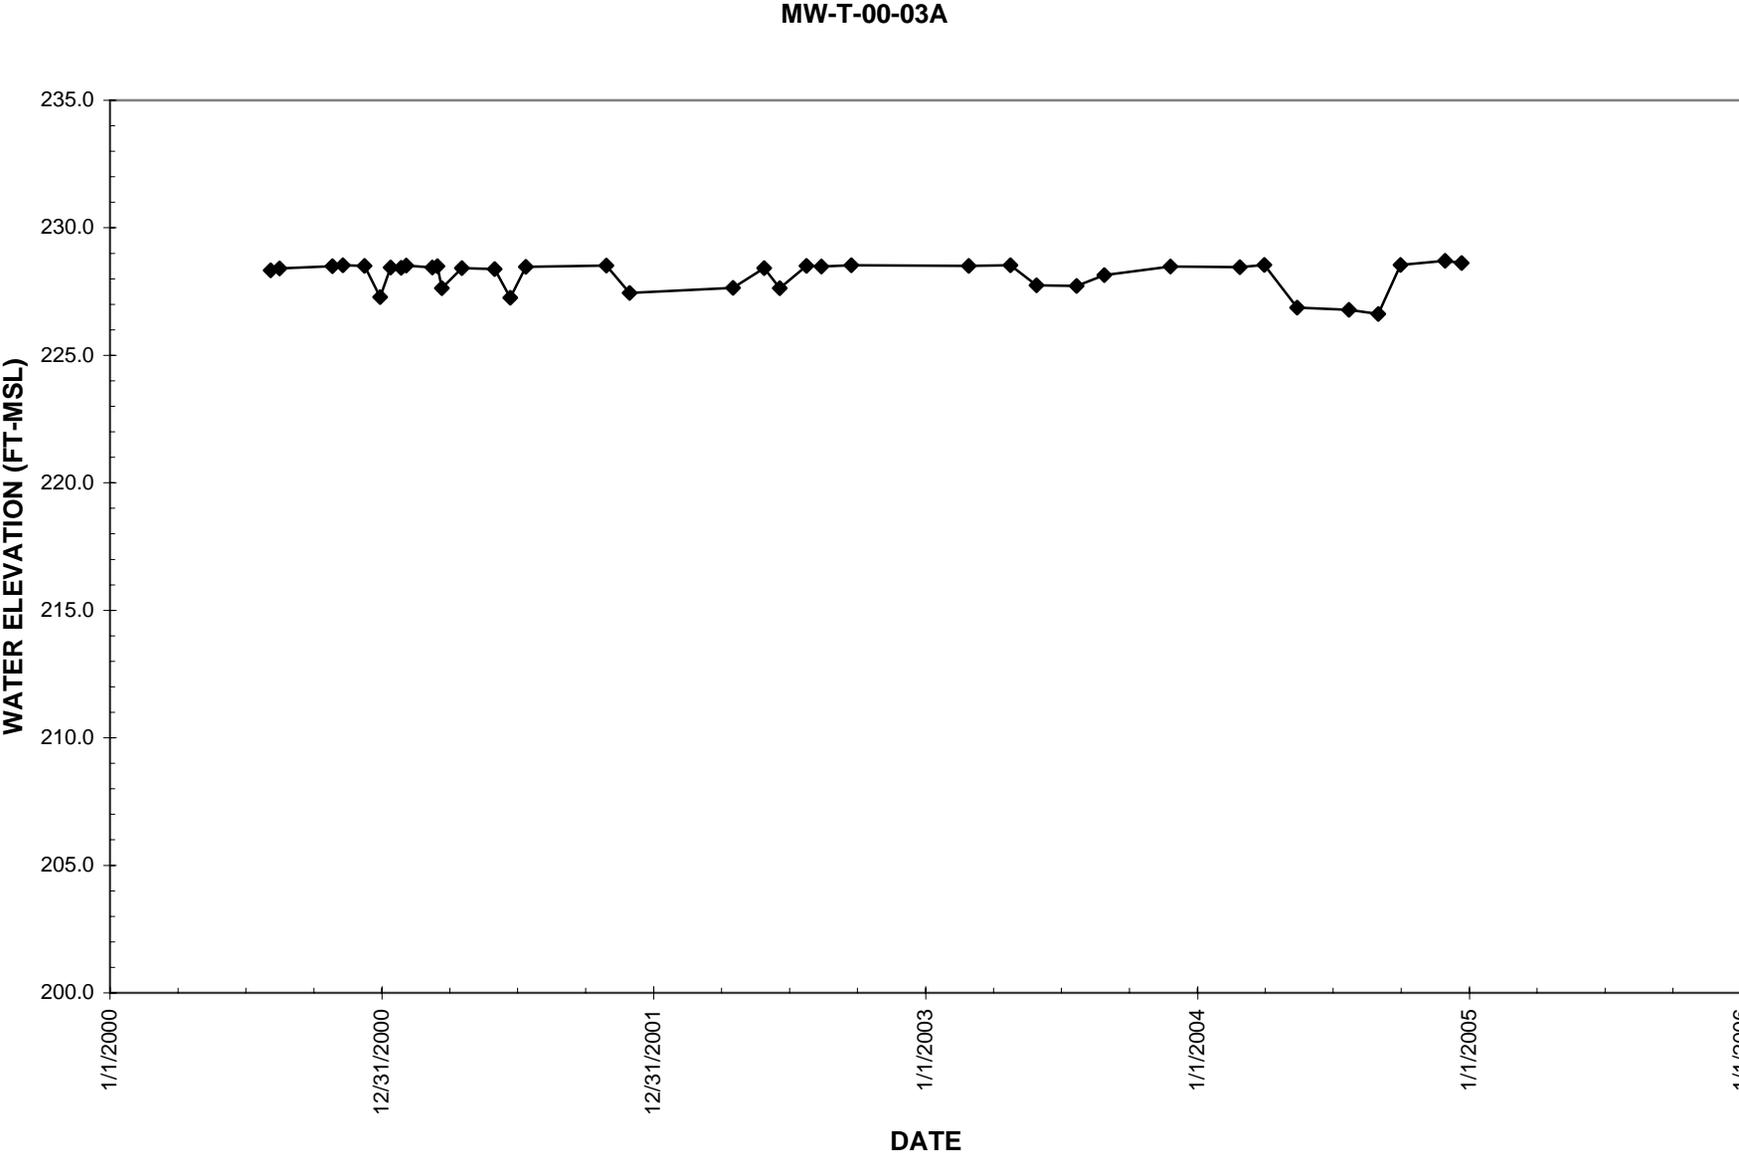


Figure 2.17 Water Level Data for Well MW-T-01-3A

MW-T-01-03A

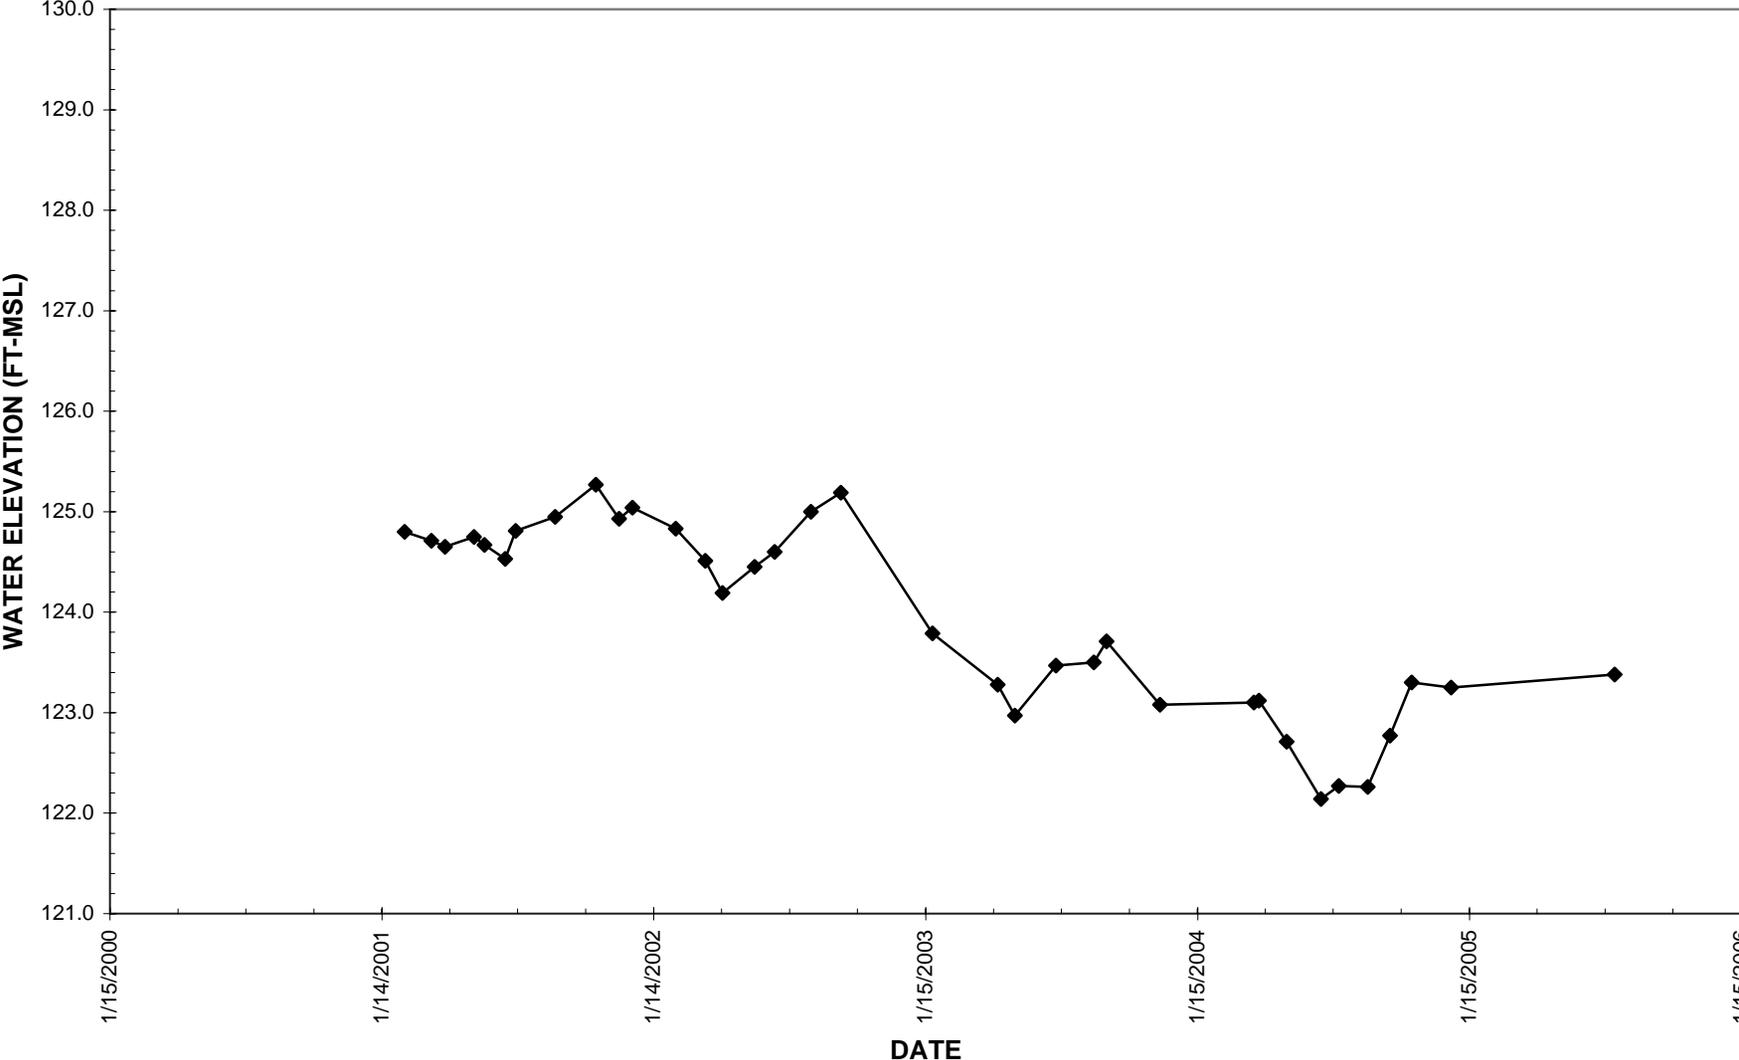


Figure 2.18 Water Level Data for Well MW-T-01-3B

MW-T-01-03B

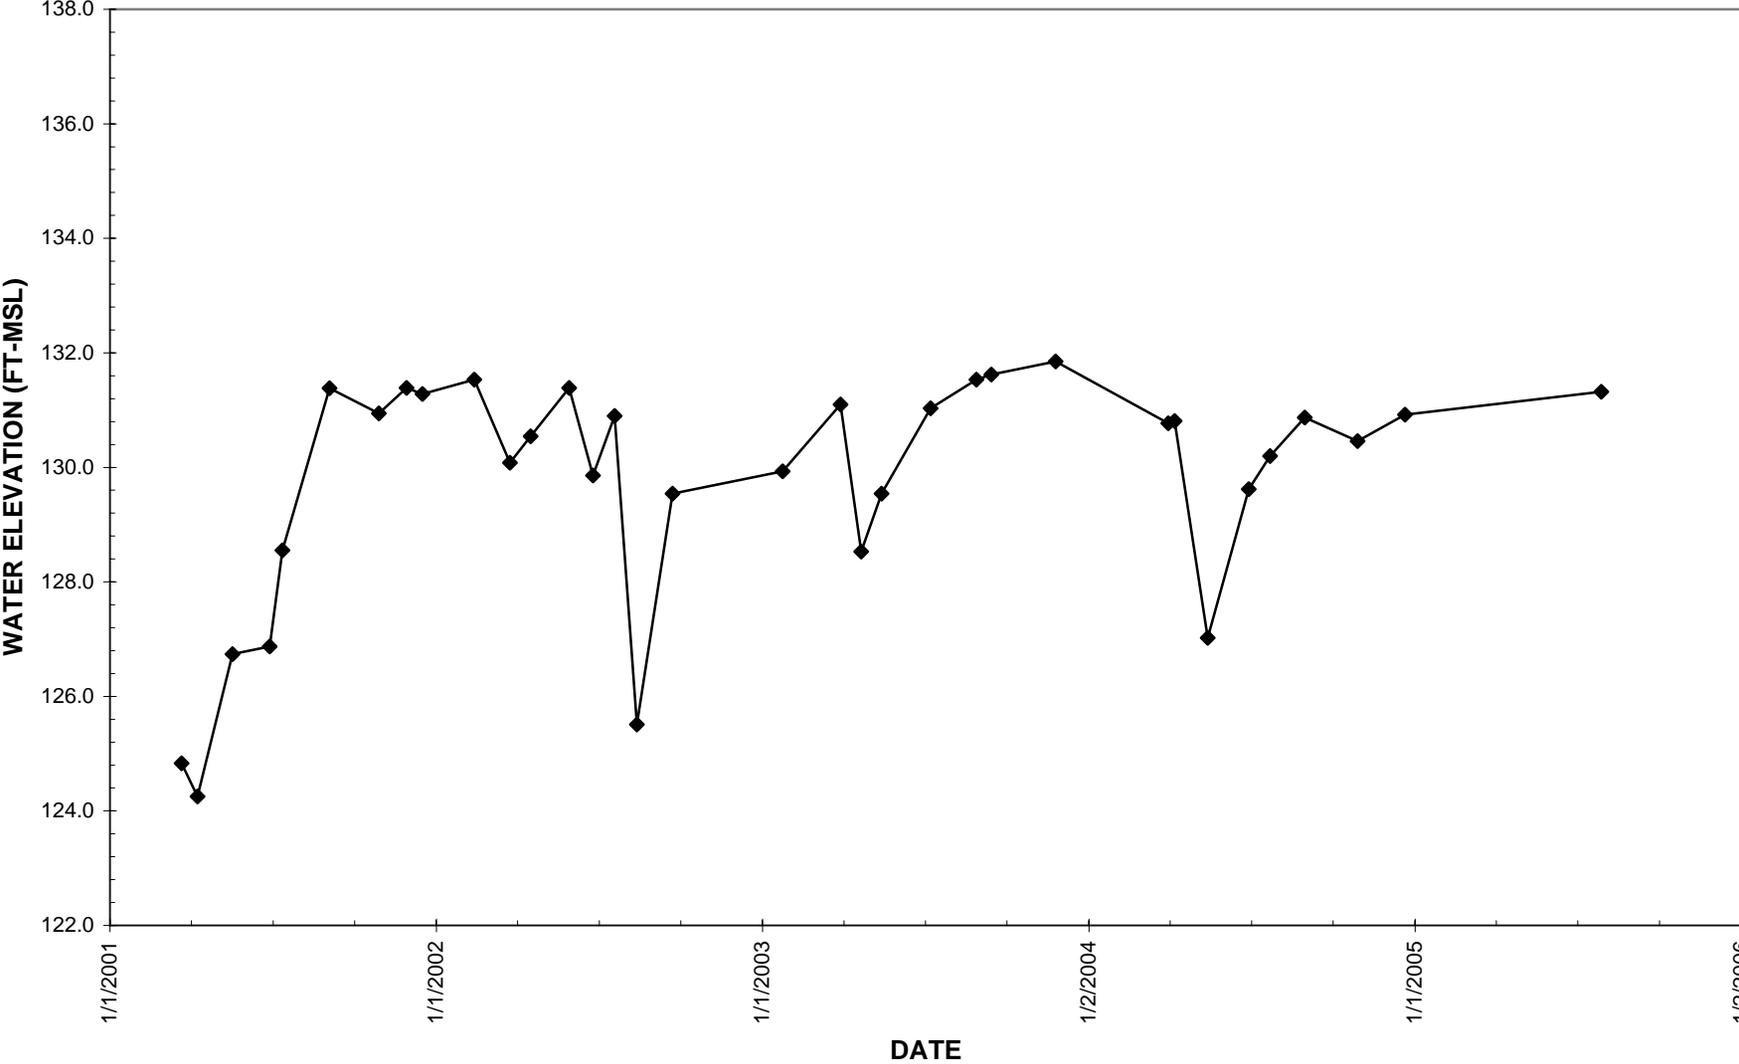


Figure 2.19 Tailings Area Wet Well Flow Data

FIGURE 2.19 TAILINGS AREA WET WELL FLOW DATA


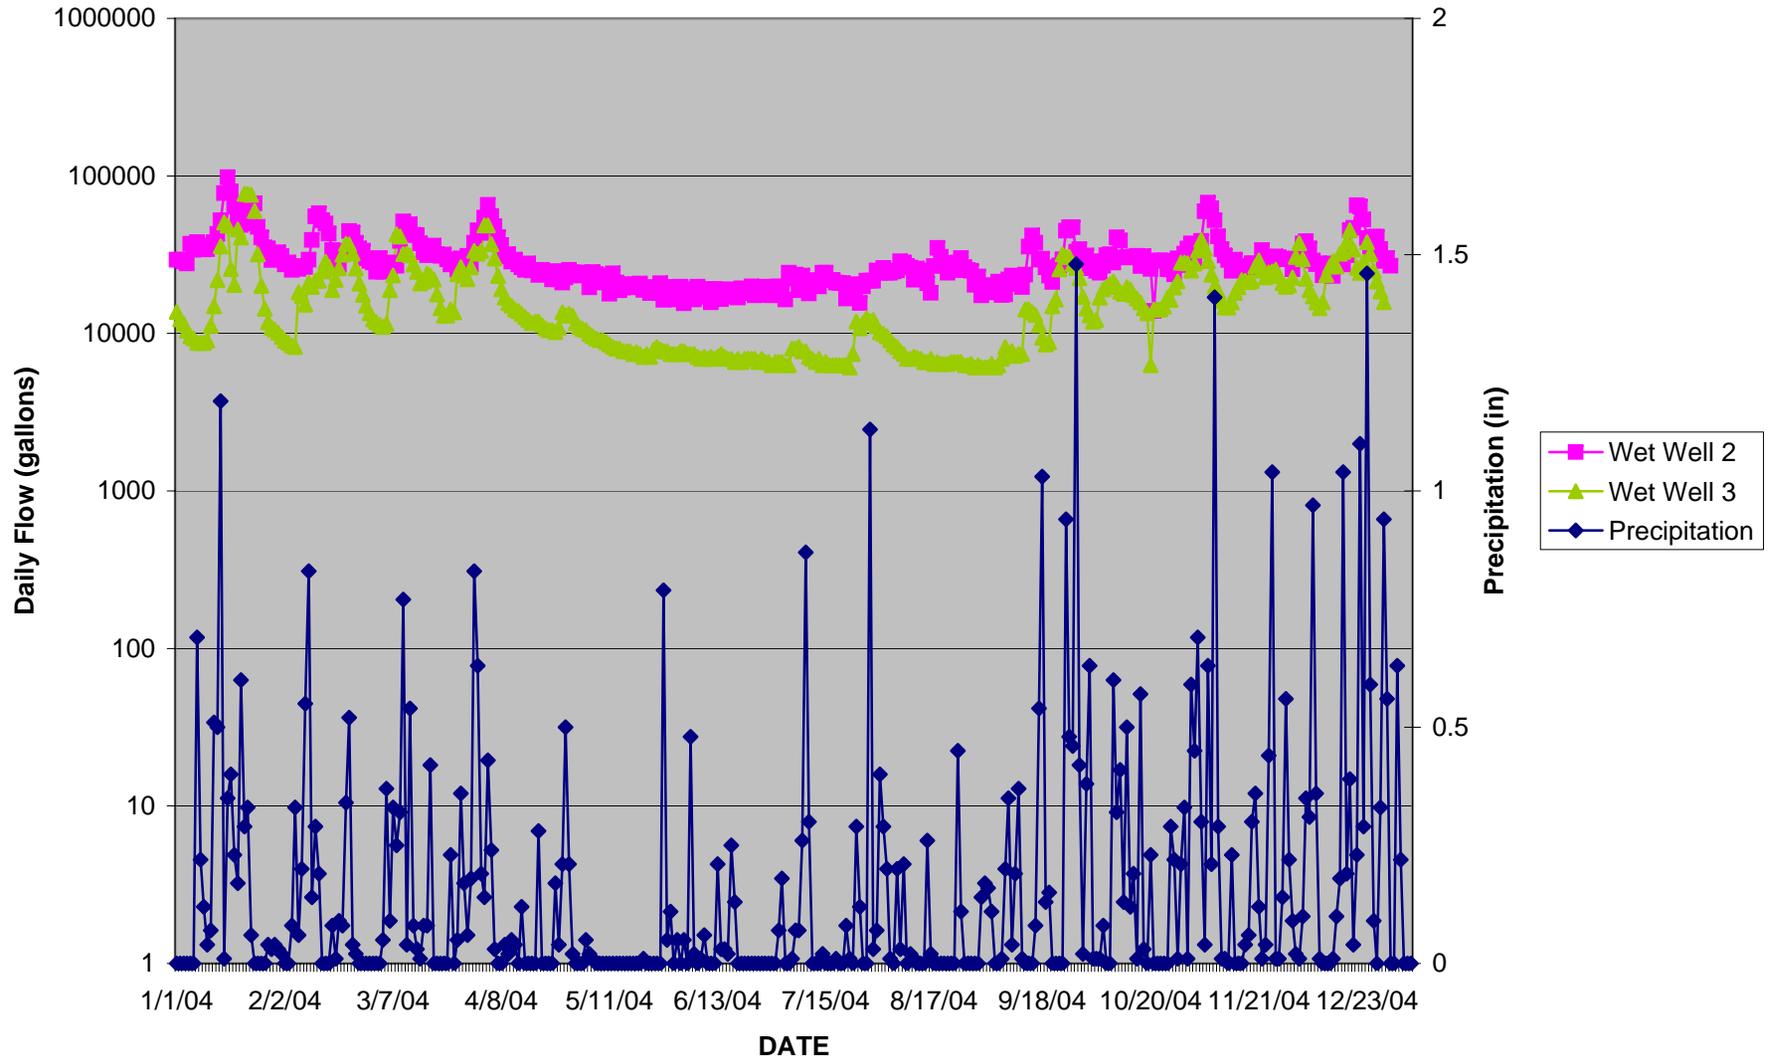


FIGURE 2.20a GREENS CREEK TAILINGS AREA INTERNAL MONITORING SITES:
WET WELLS - pH DATA

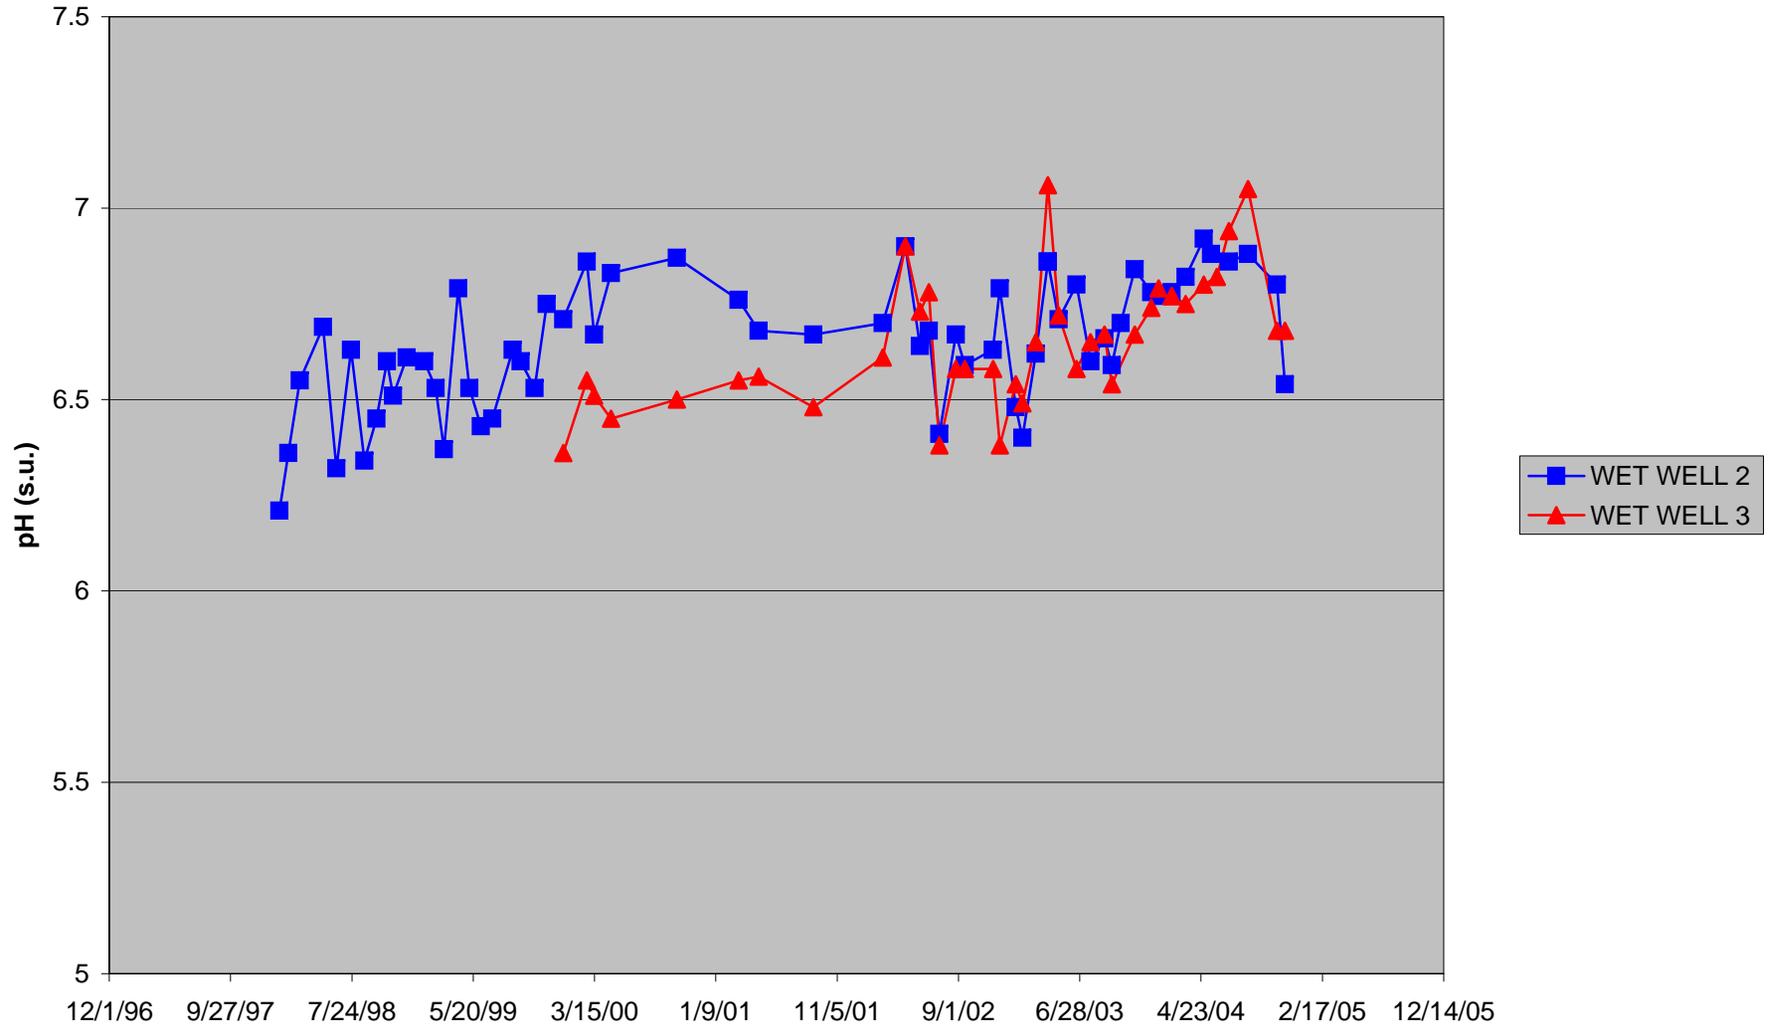

**FIGURE 2.20b GREENS CREEK TAILINGS INTERNAL MONITORING SITES:
TAILINGS COMPLETIONS - pH DATA**



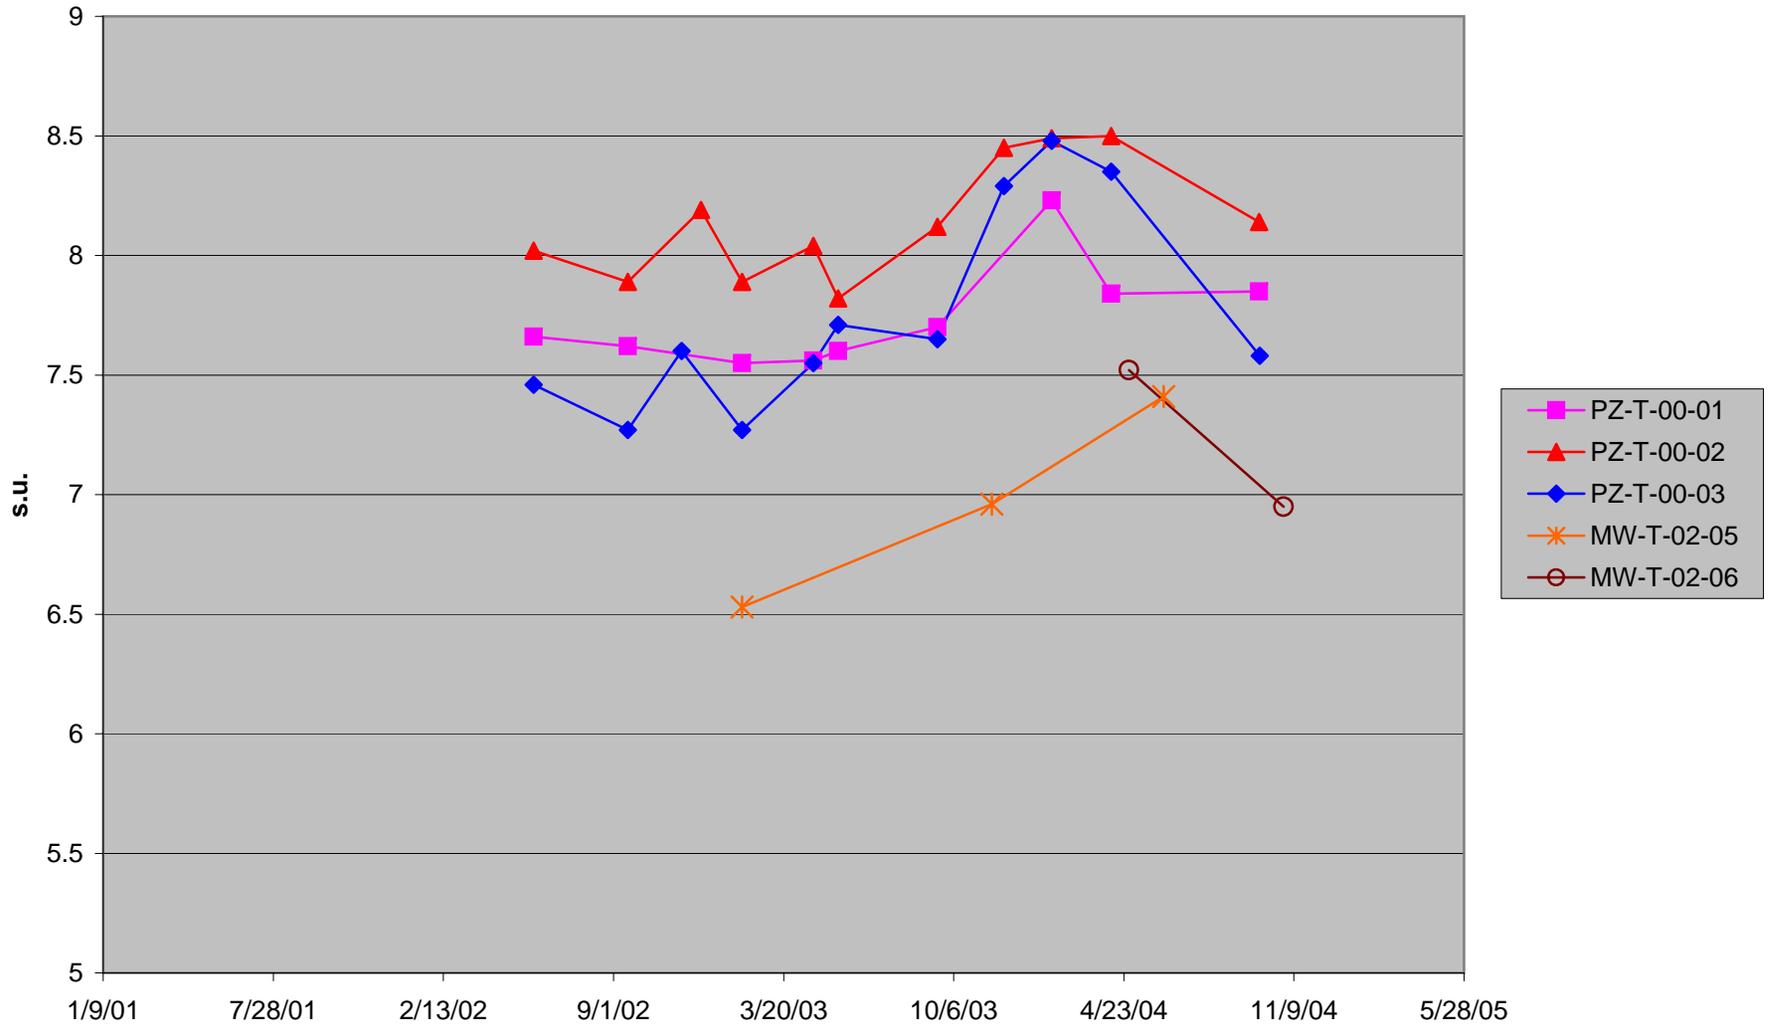



FIGURE 2.20c GREENS CREEK TAILINGS INTERNAL MONITORING SITES:
SUCTION LYSIMETERS - pH

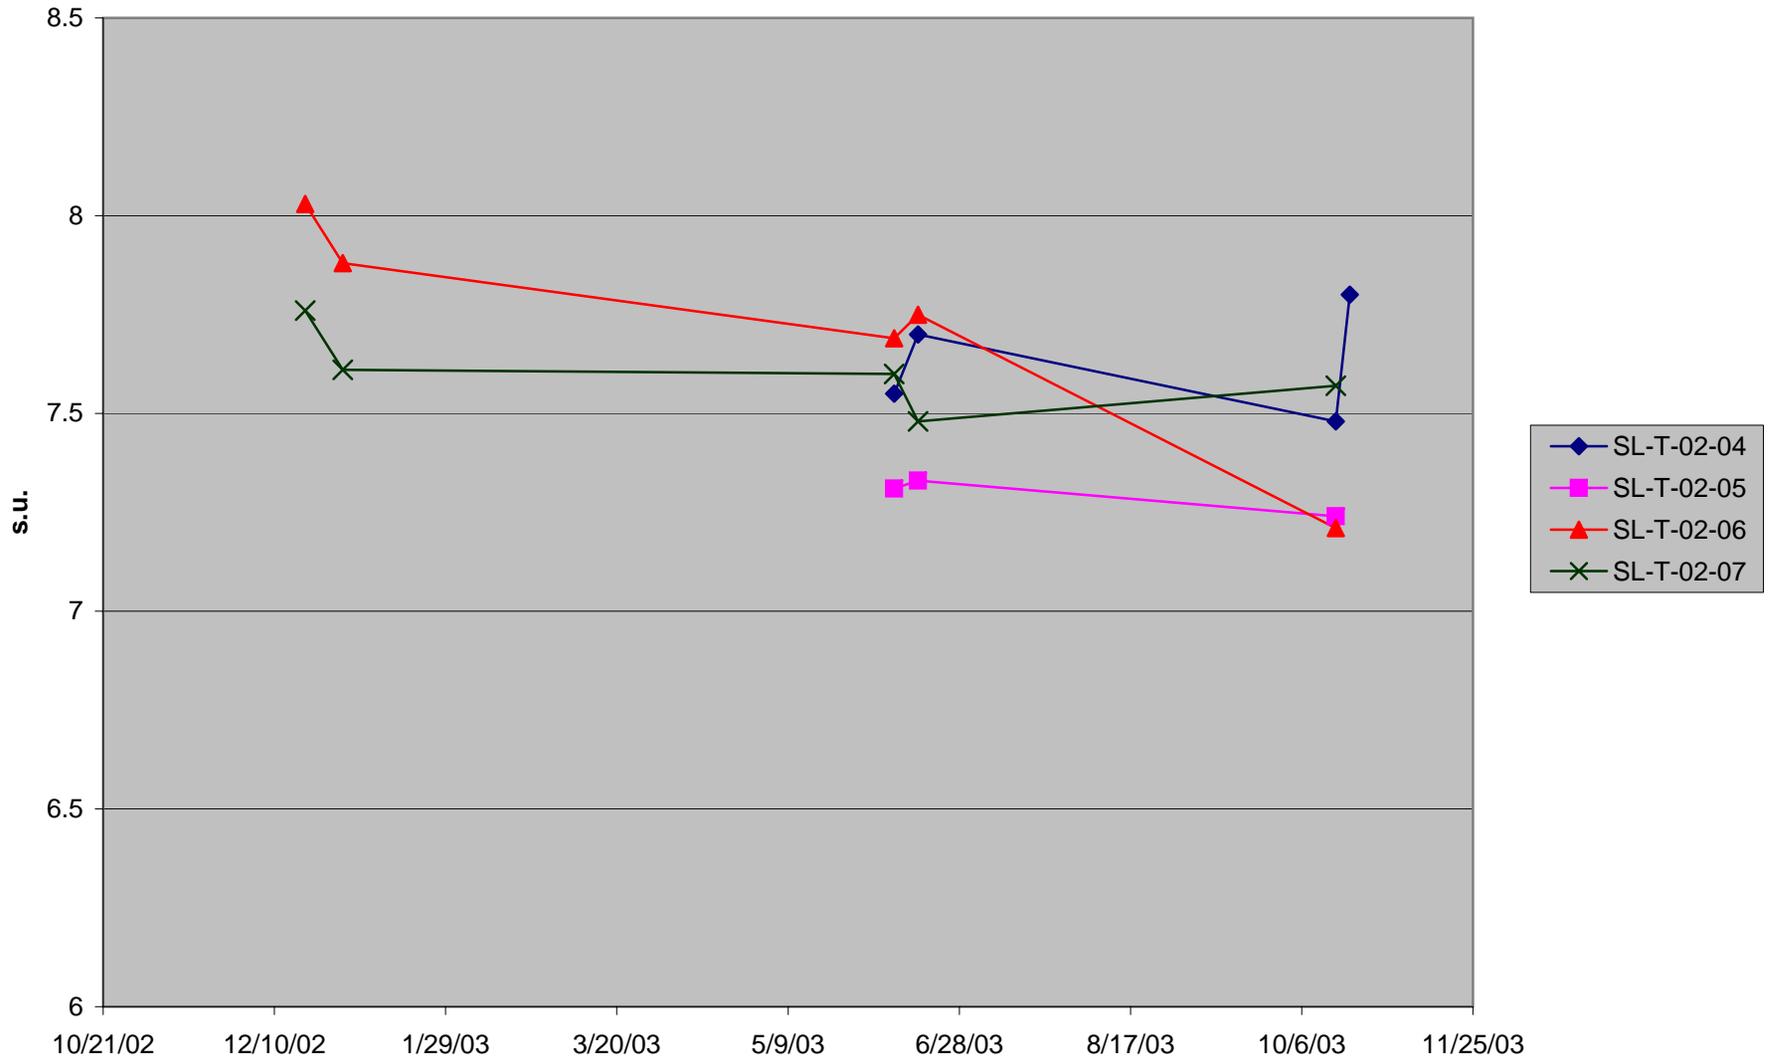


**FIGURE 2.21a GREENS CREEK TAILINGS INTERNAL MONITORING SITES:
WET WELLS - ALKALINITY
(Non-detectable analyses plotted as zero)**

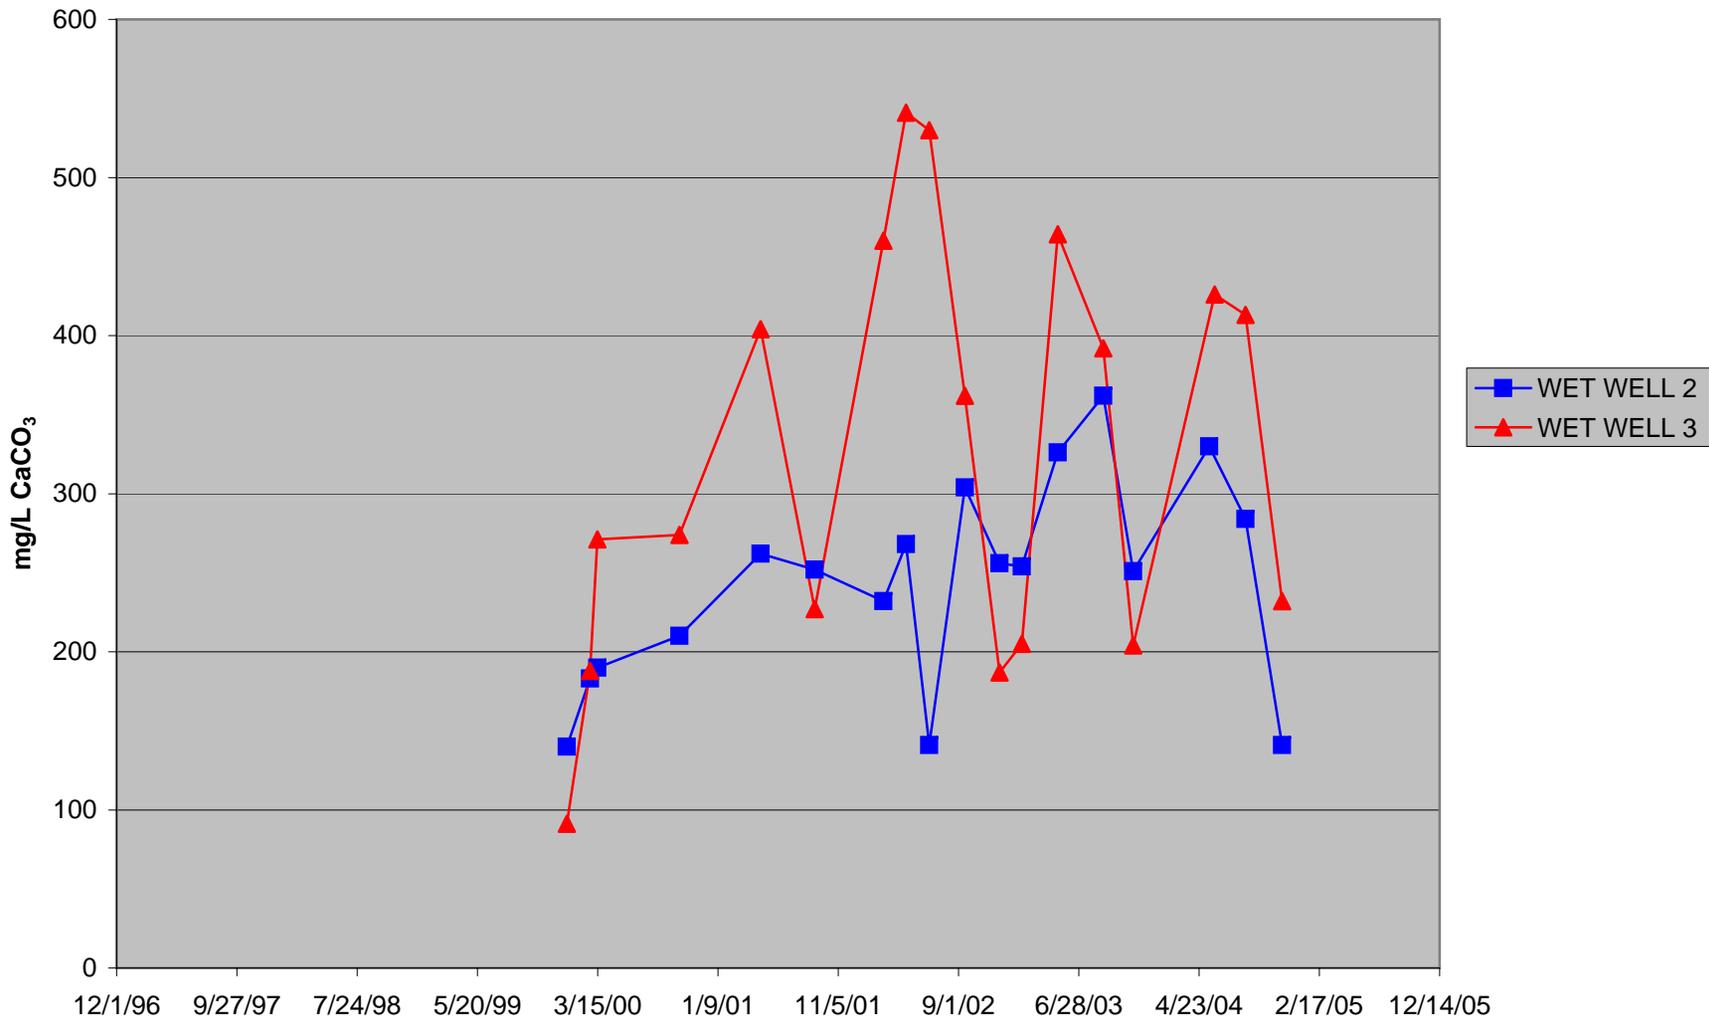


**FIGURE 2.21b GREENS CREEK TAILINGS INTERNAL MONITORING SITES:
TAILINGS COMPLETIONS - ALKALINITY DATA
(Non-detectable analyses plotted as zero)**

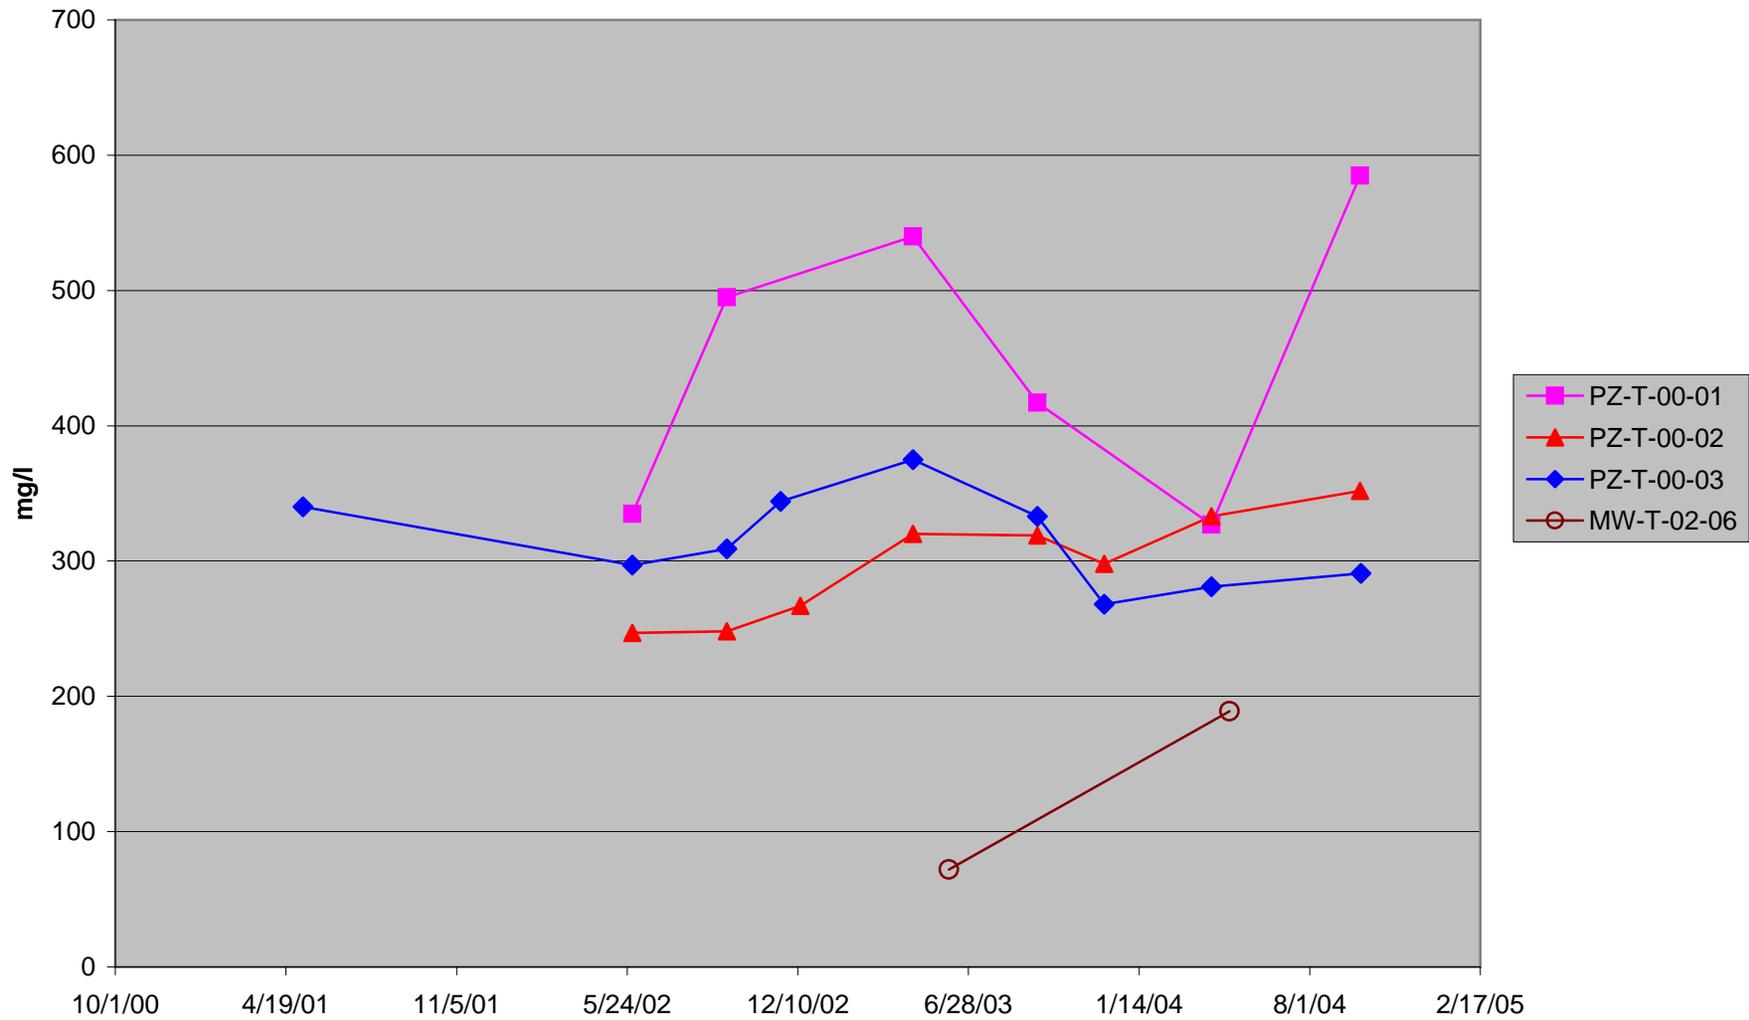

**FIGURE 2.22a GREENS CREEK TAILINGS INTERNAL MONITORING SITES:
WET WELLS - CONDUCTIVITY DATA**

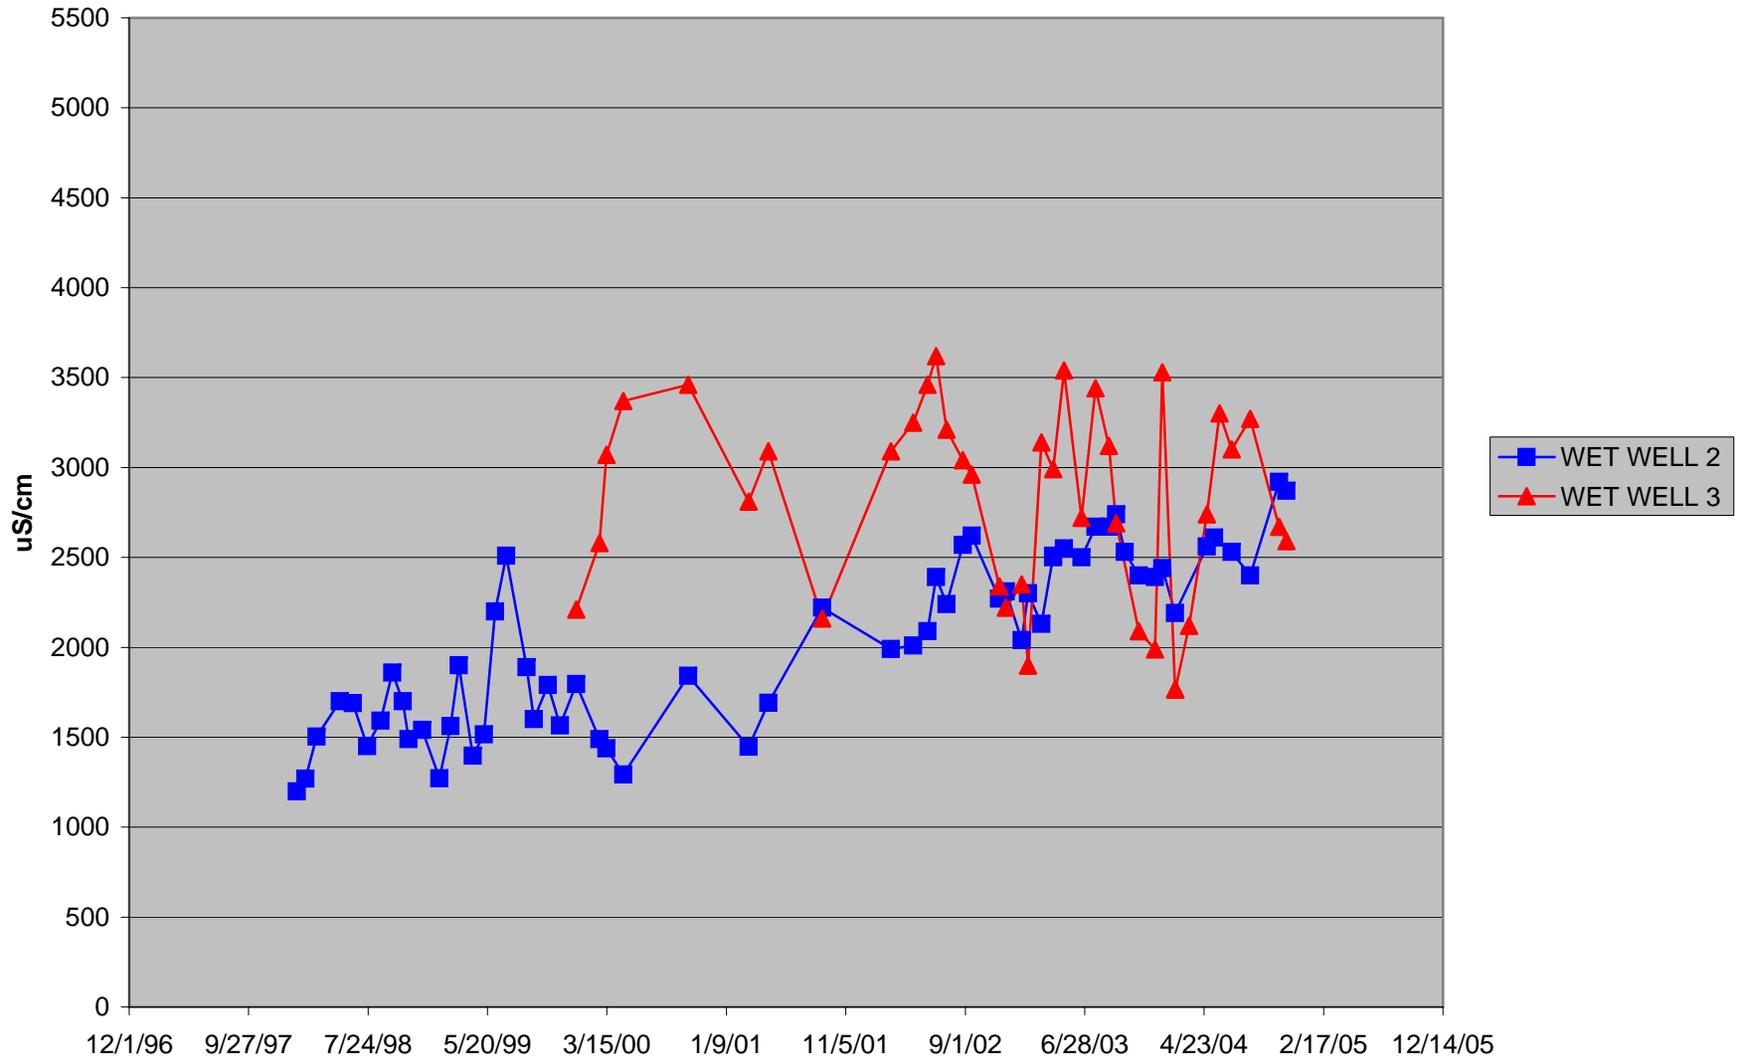


**FIGURE 2.22b GREENS CREEK TAILINGS INTERNAL MONITORING SITES:
TAILINGS COMPLETIONS - CONDUCTIVITY DATA**

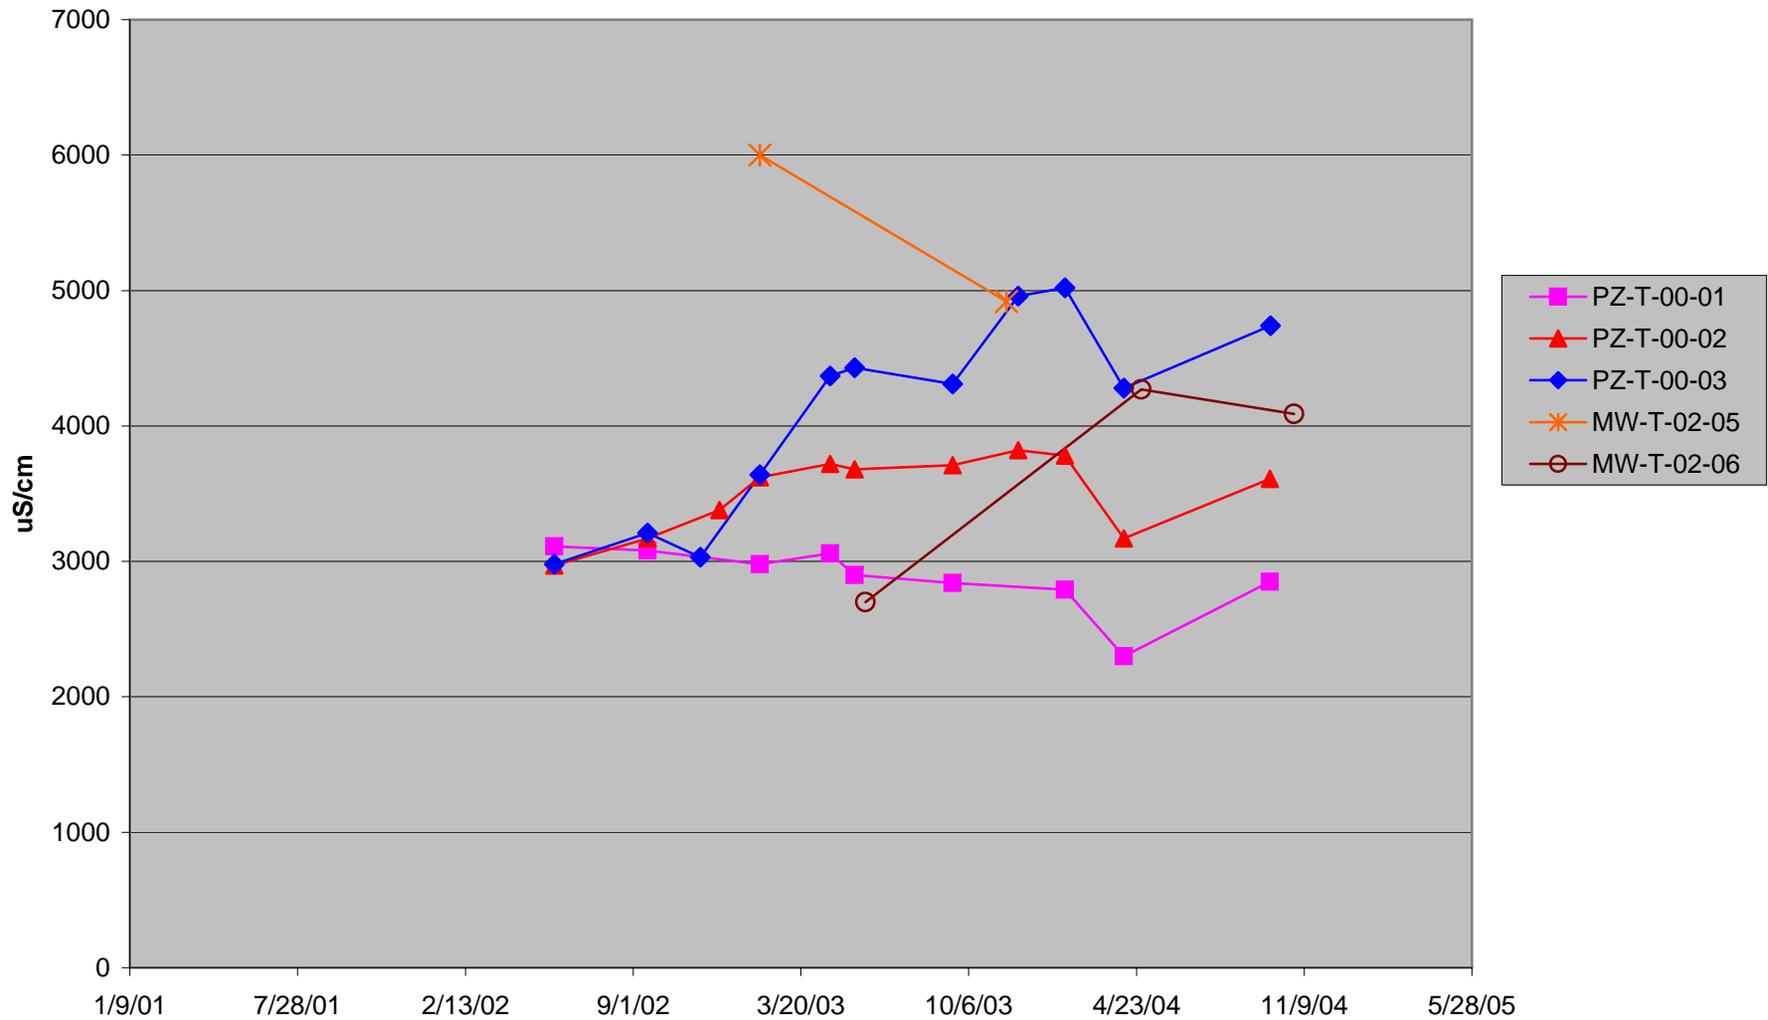


Where will this header go?


**FIGURE 2.22c GREENS CREEK TAILINGS INTERNAL MONITORING SITES:
SUCTION LYSIMETERS - CONDUCTIVITY DATA**

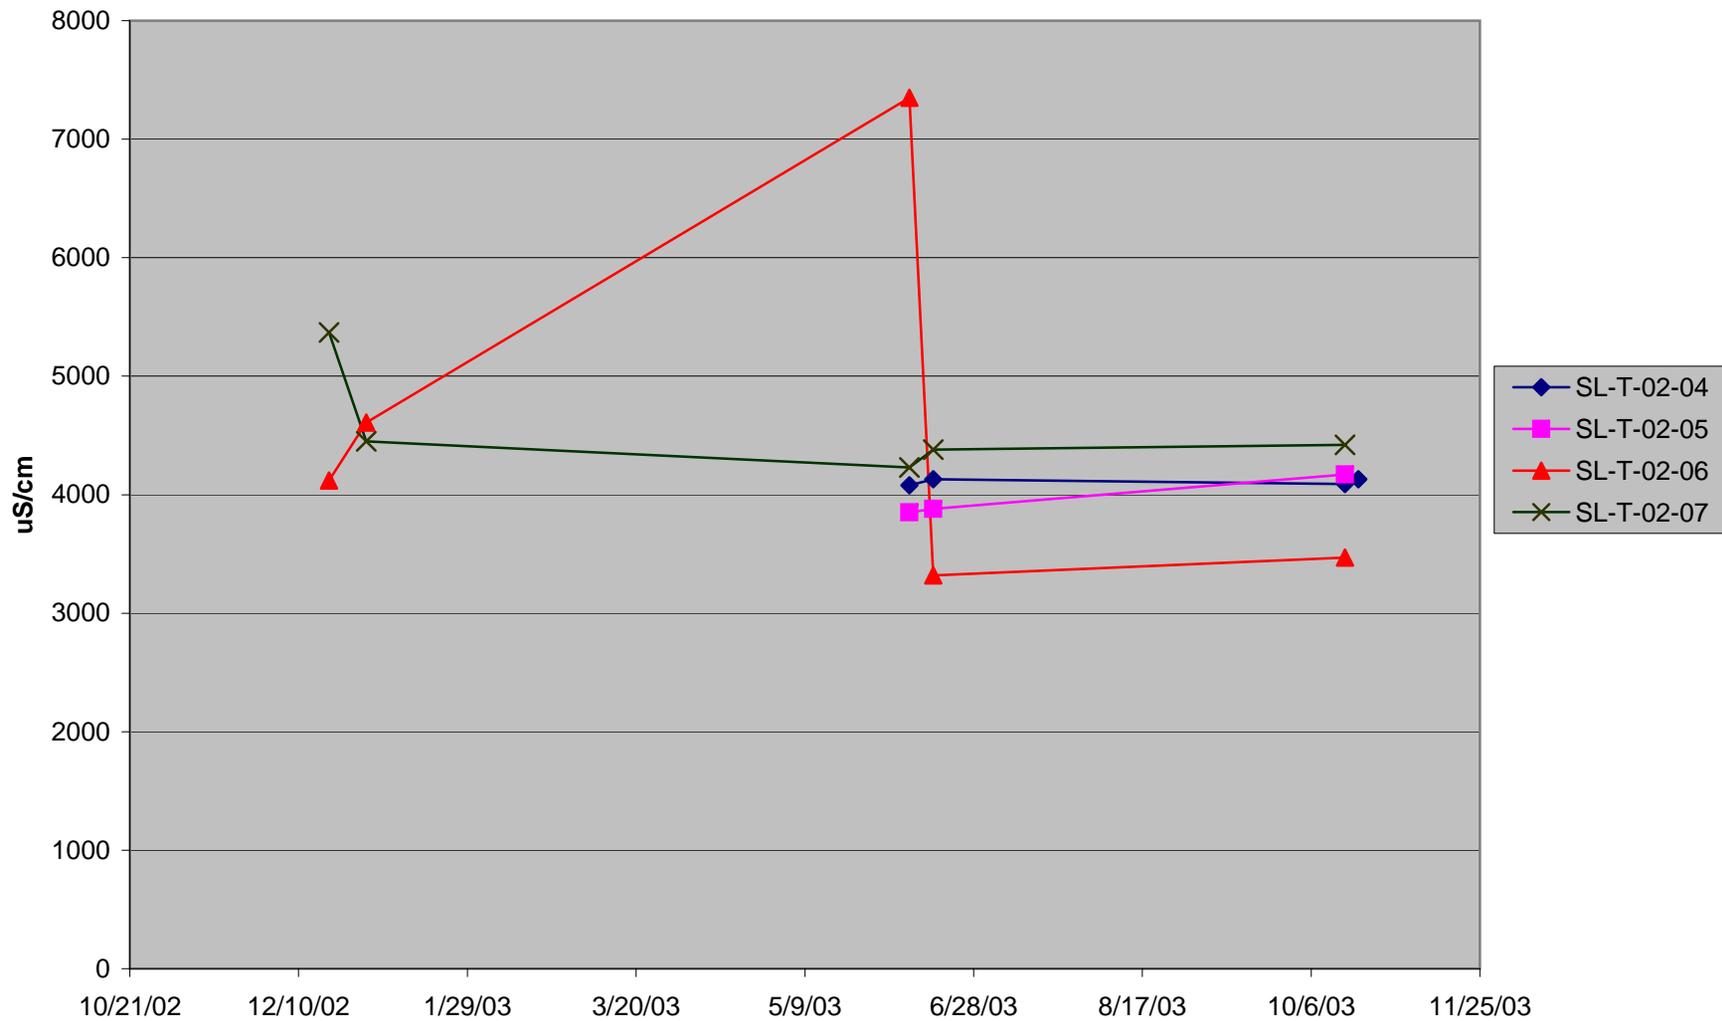


**FIGURE 2.23a GREENS CREEK TAILINGS INTERNAL MONITORING SITES:
WET WELLS - HARDNESS DATA
(Non-detectable analyses plotted as zero)**

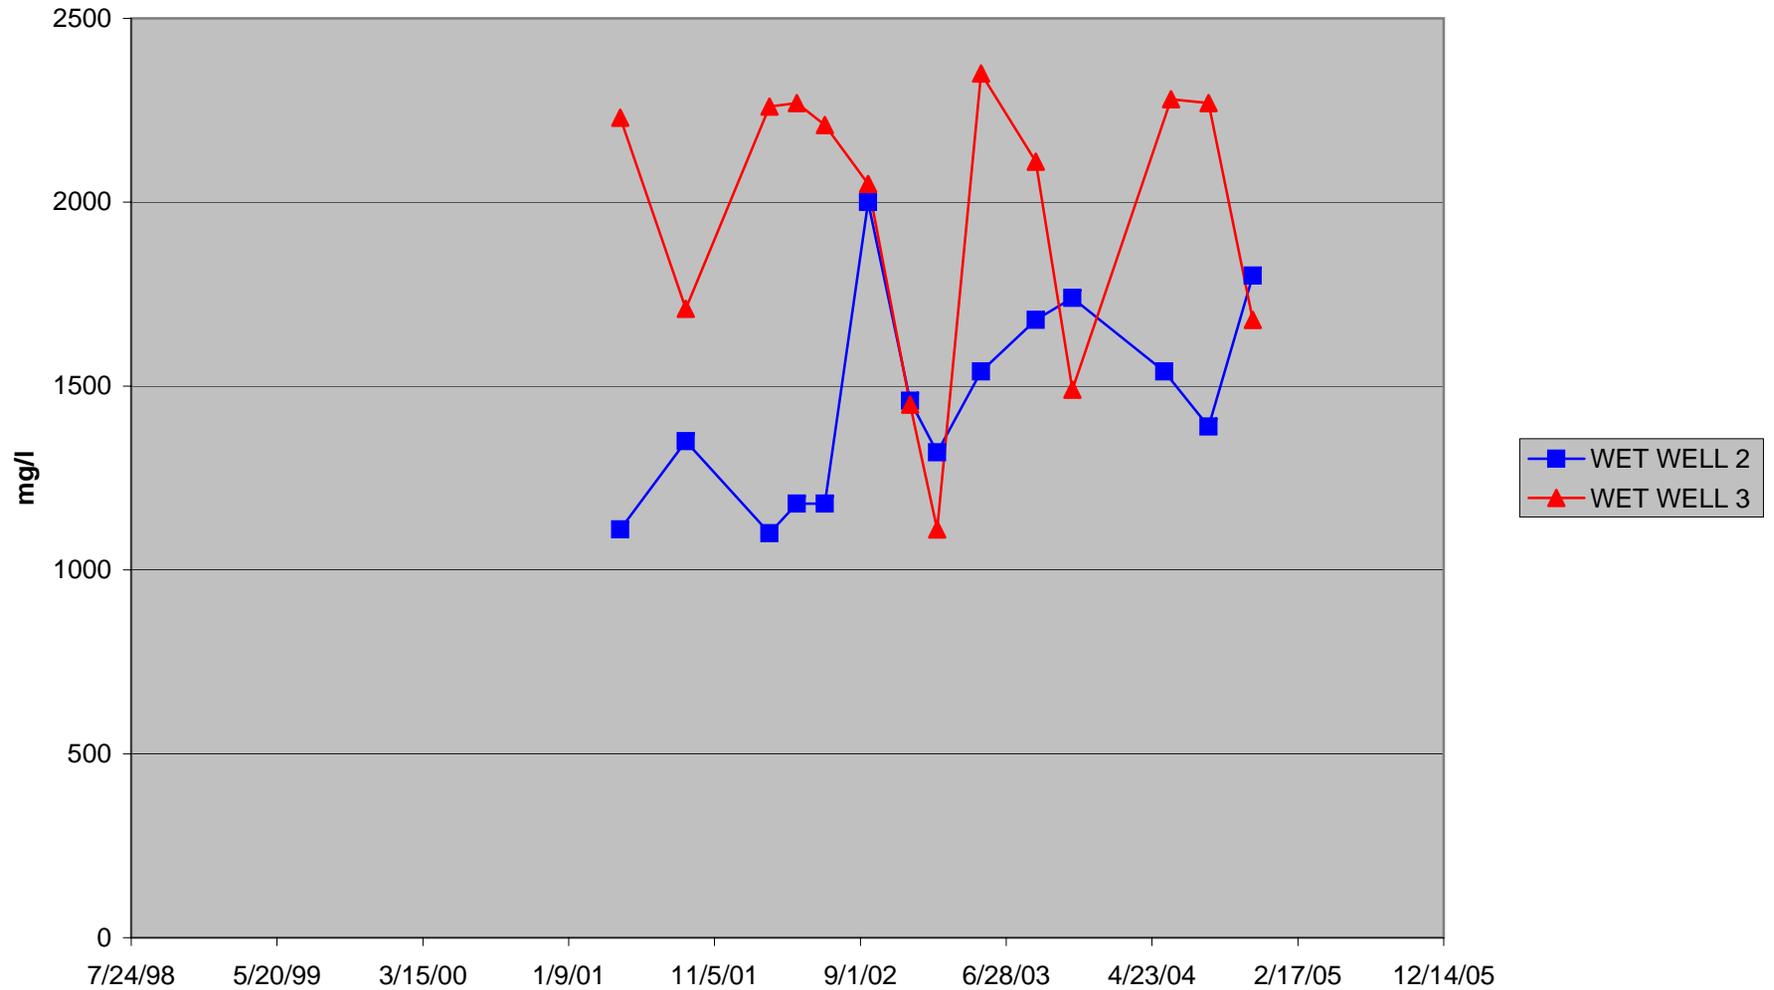


**FIGURE 2.23b GREENS CREEK TAILINGS INTERNAL MONITORING SITES:
TAILINGS COMPLETIONS - HARDNESS DATA
(Non-detectable analyses plotted as zero)**

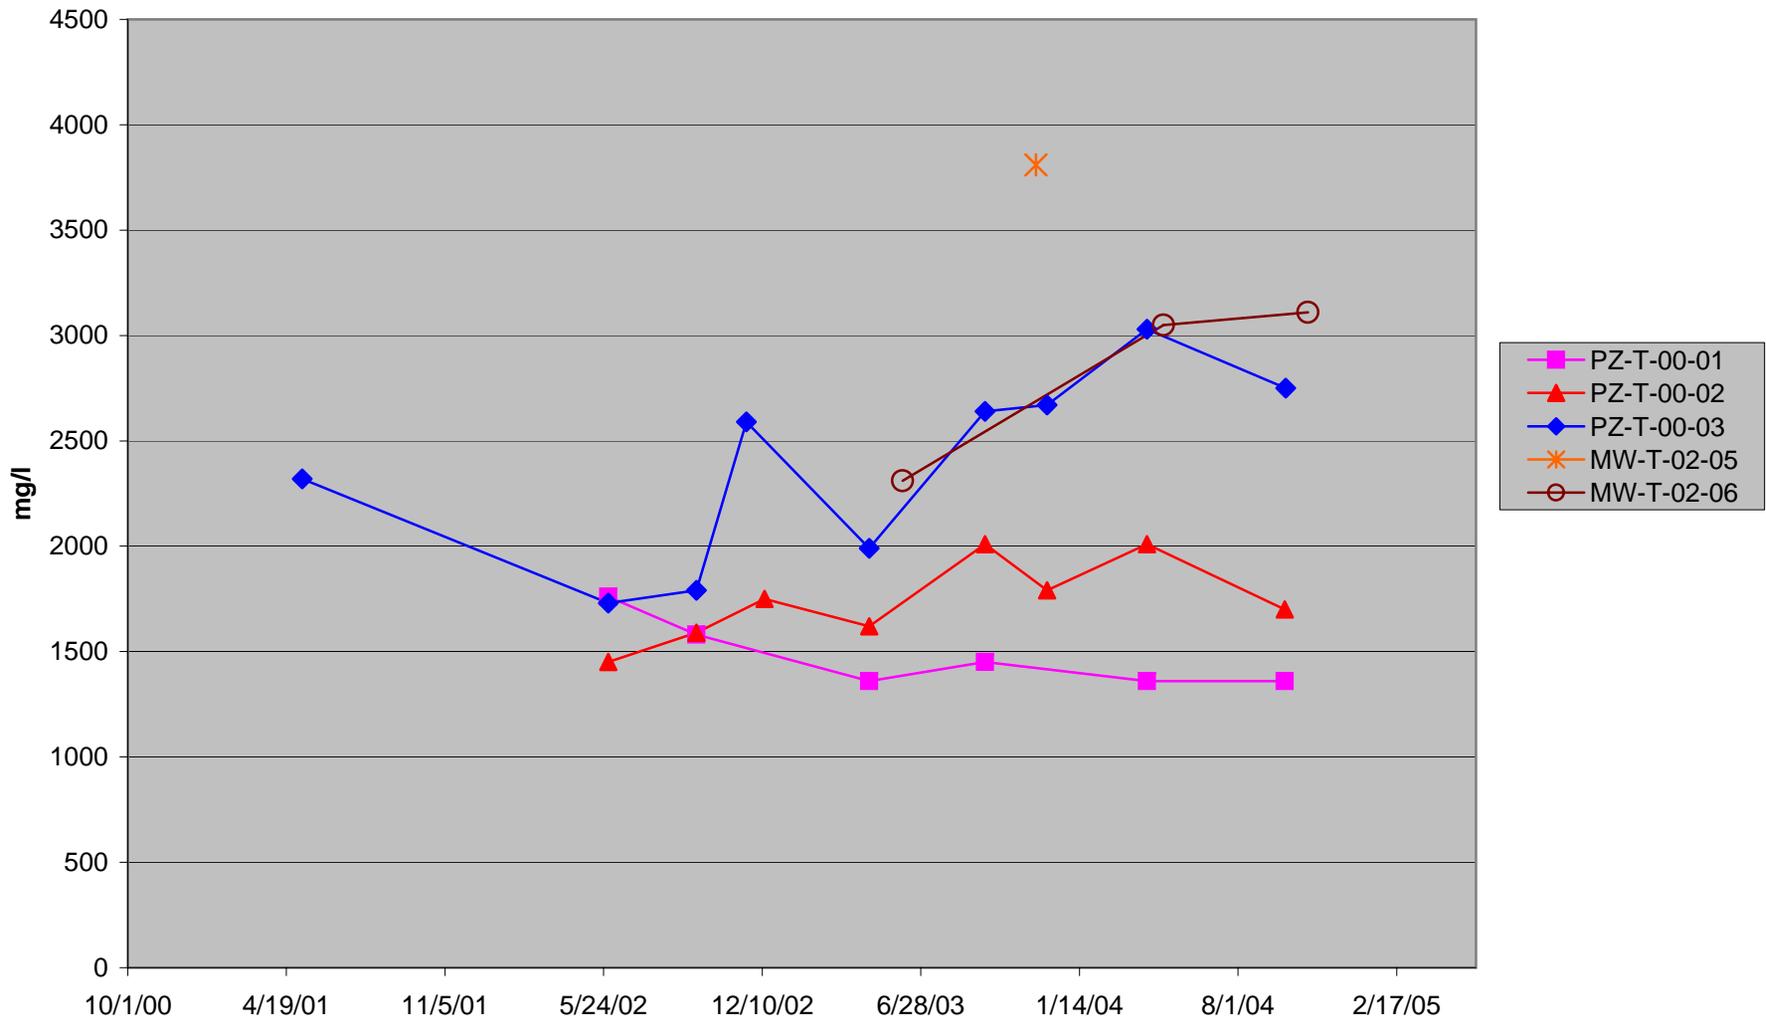


**FIGURE 2.24a GREENS CREEK TAILINGS INTERNAL MONITORING SITES:
WET WELLS - SULFATE DATA
(Non-detectable analyses plotted as zero)**

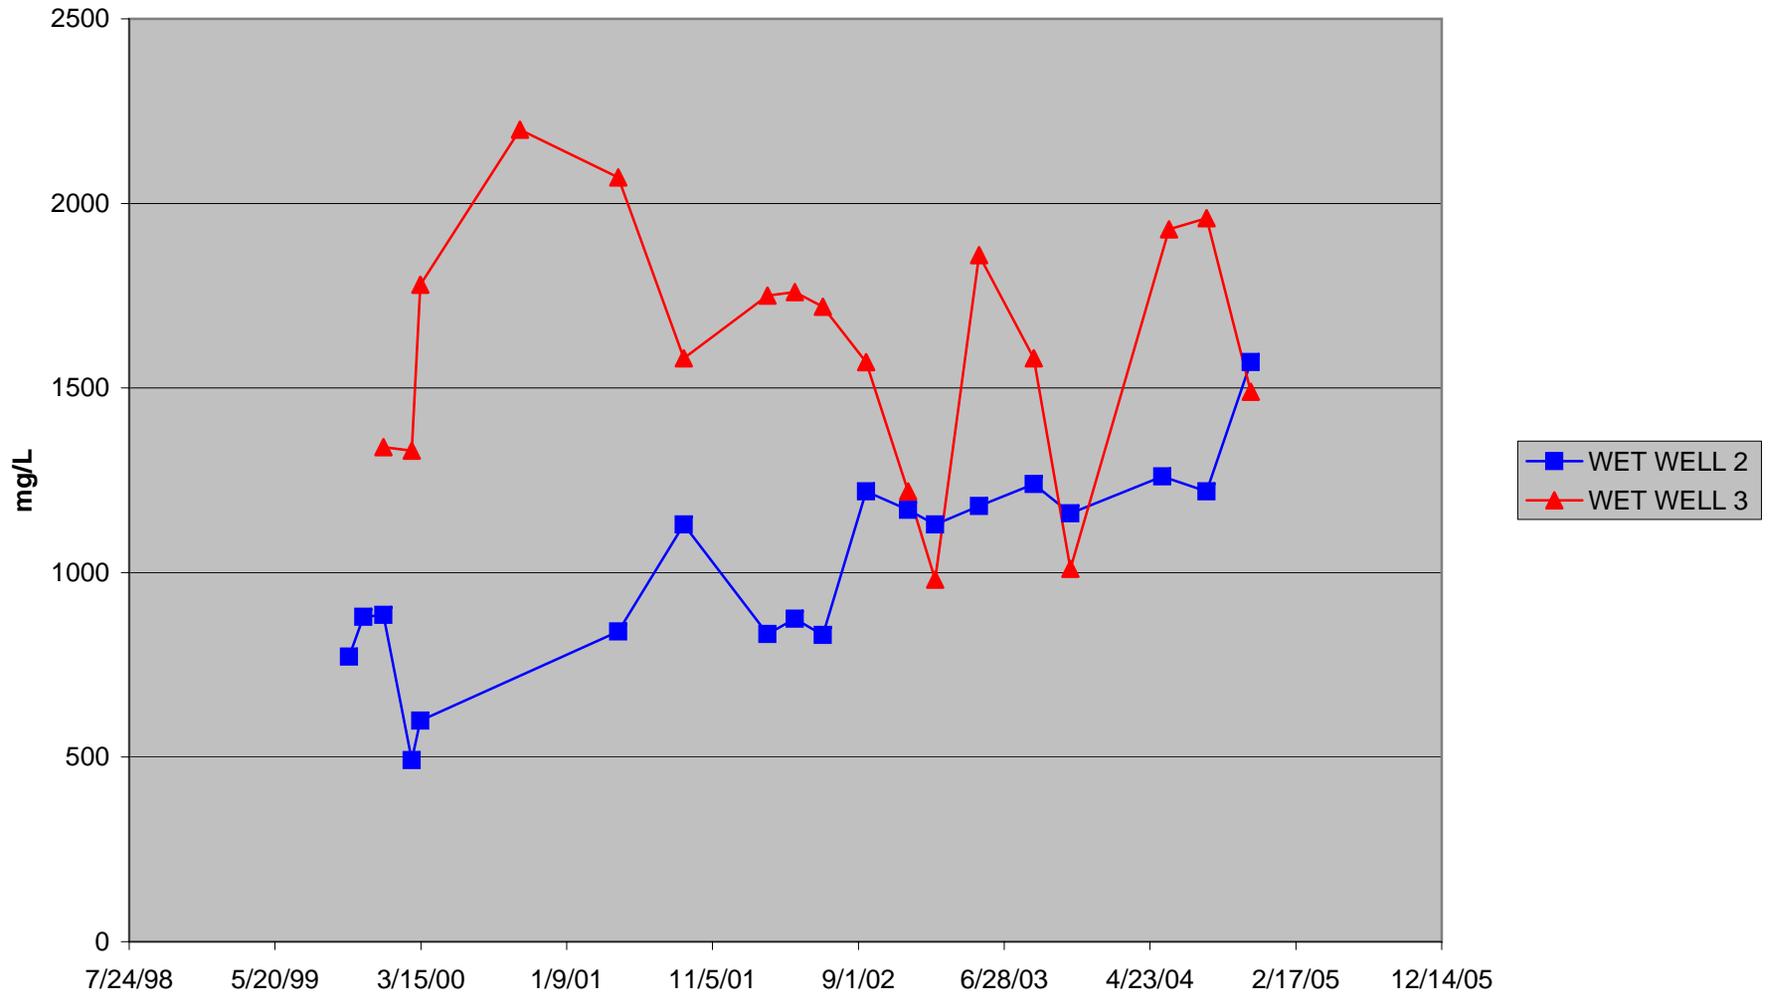


**FIGURE 2.24b GREENS CREEK TAILINGS INTERNAL MONITORING SITES:
TAILINGS COMPLETIONS - SULFATE DATA
(Non-detectable analyses plotted as zero)**

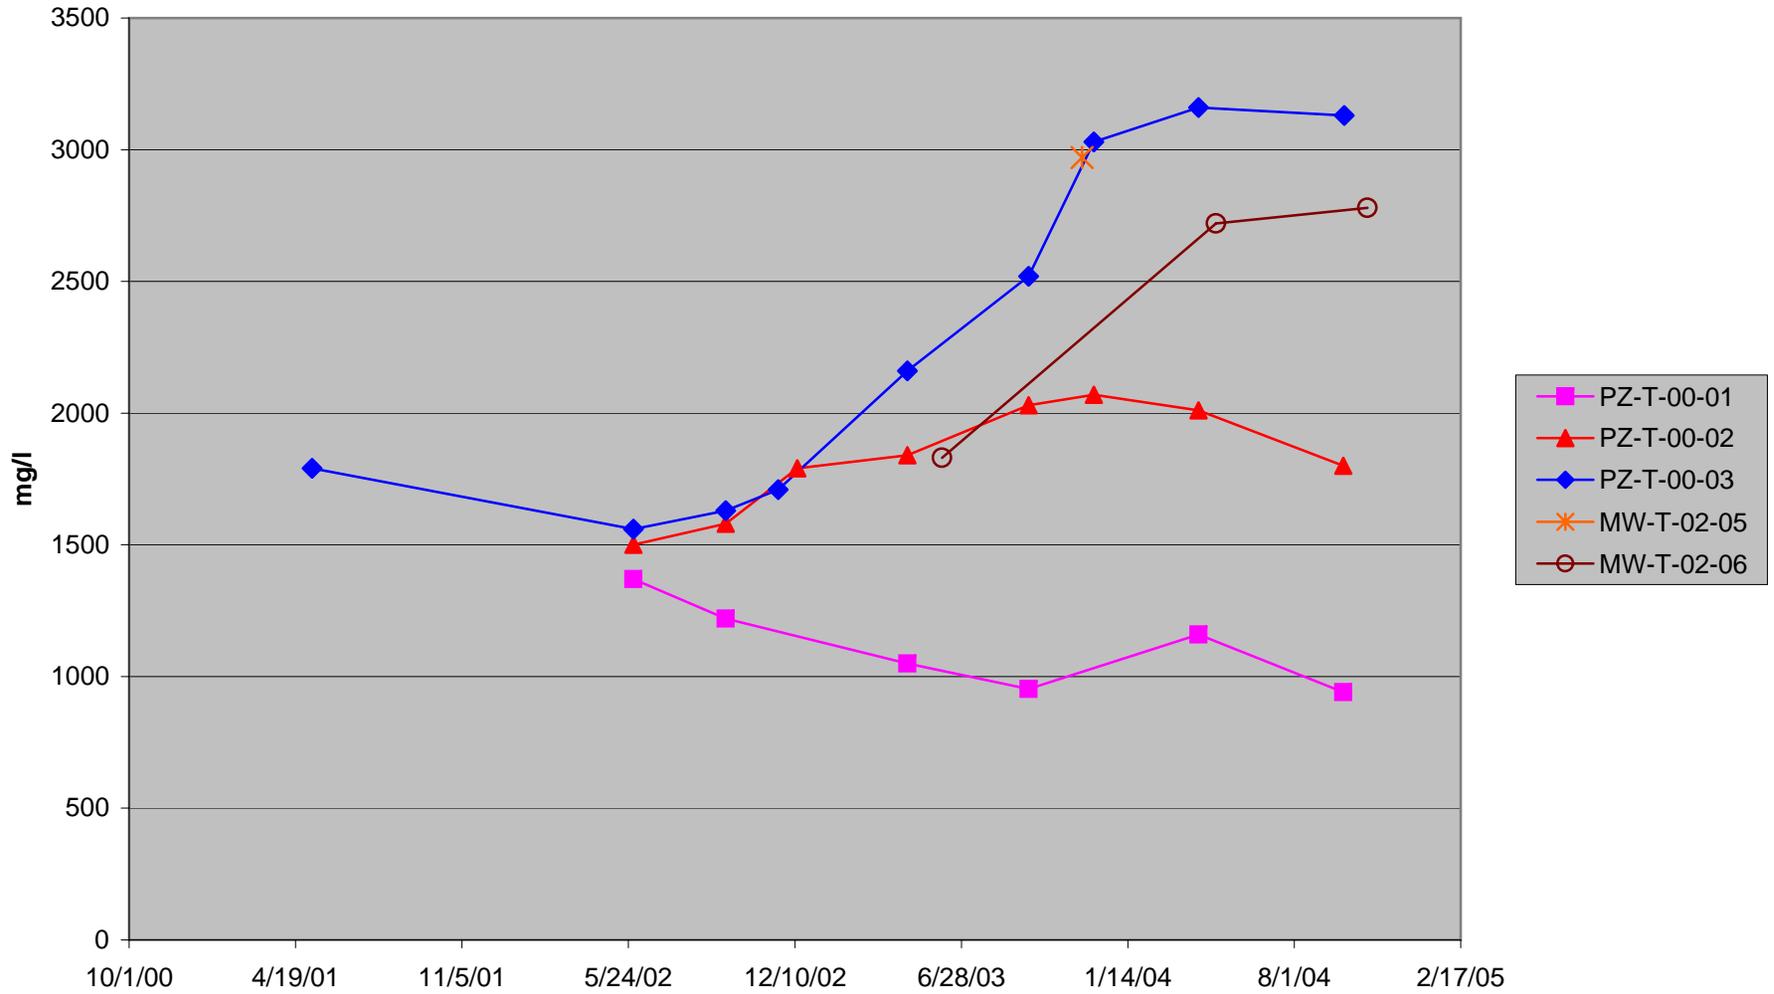


**FIGURE 2.24c GREENS CREEK TAILINGS INTERNAL MONITORING SITES:
SUCTION LYSIMETERS - SULFATE DATA
(Non-detectable analyses plotted as zero)**

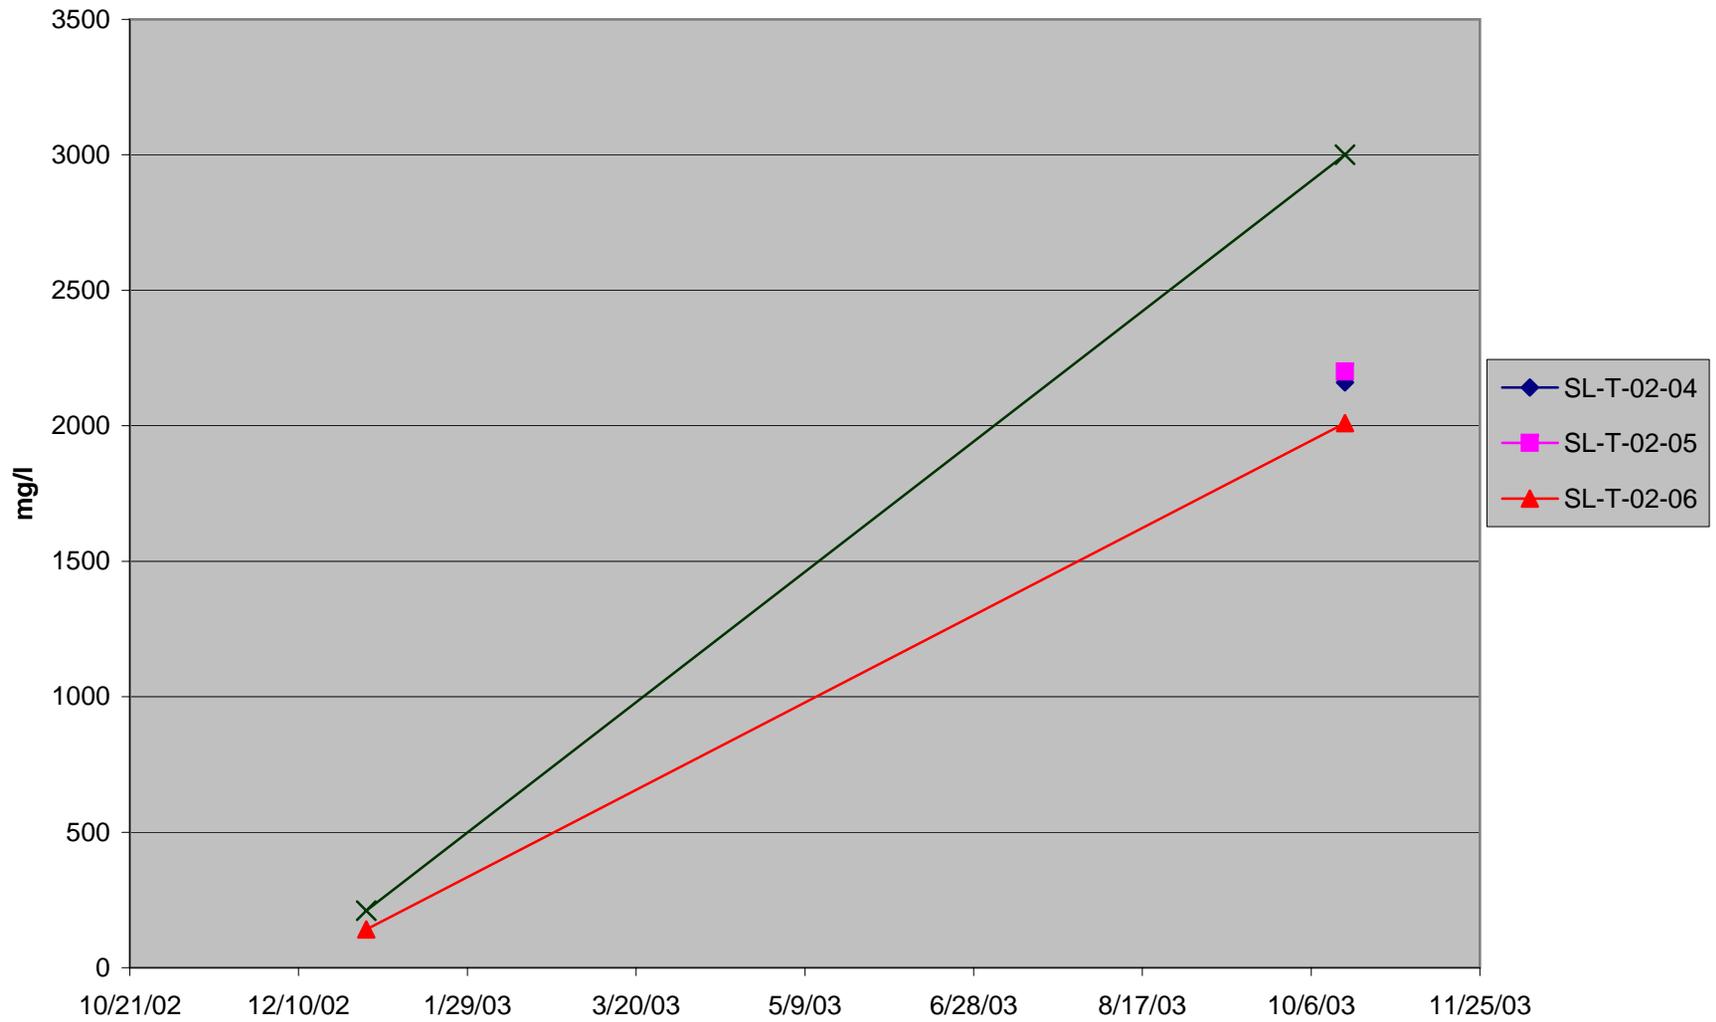


**FIGURE 2.25a GREENS CREEK TAILINGS INTERNAL MONITORING SITES:
WET WELLS- ARSENIC DATA
(Non-detectable analyses plotted as zero)**

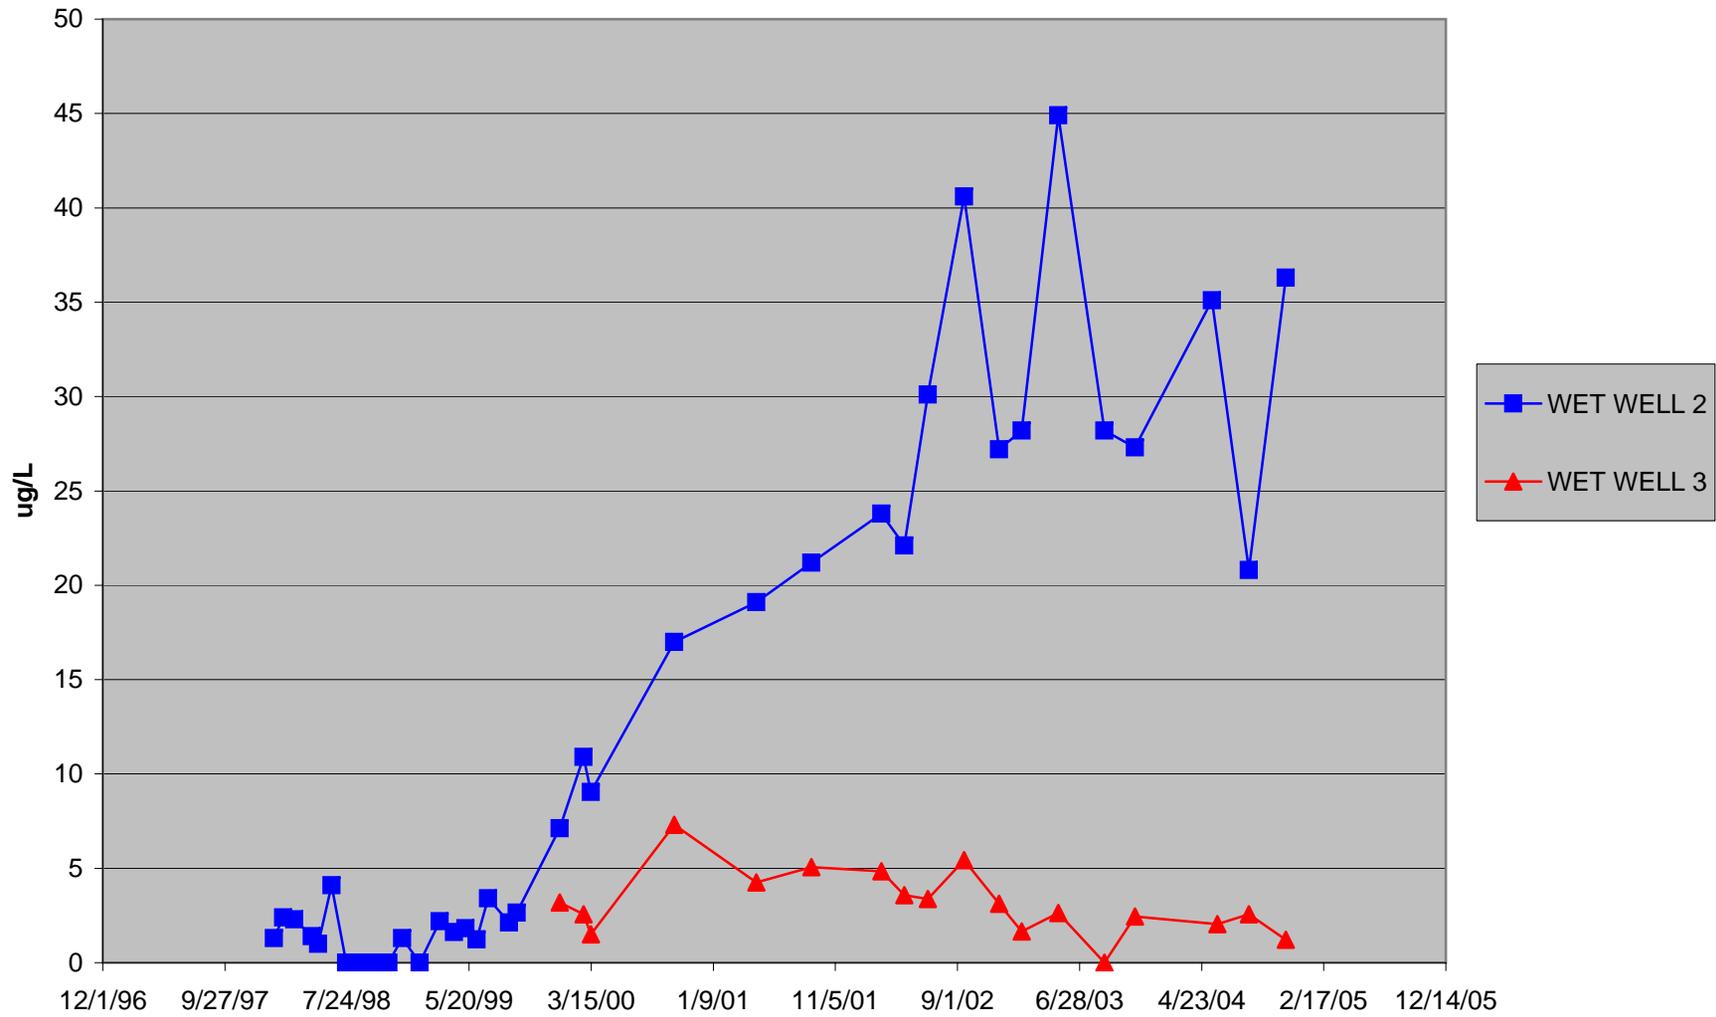


**FIGURE 2.25b GREENS CREEK TAILINGS INTERNAL MONITORING SITES:
TAILINGS COMPLETIONS - ARSENIC DATA
(Non-detectable analyses plotted as zero)**

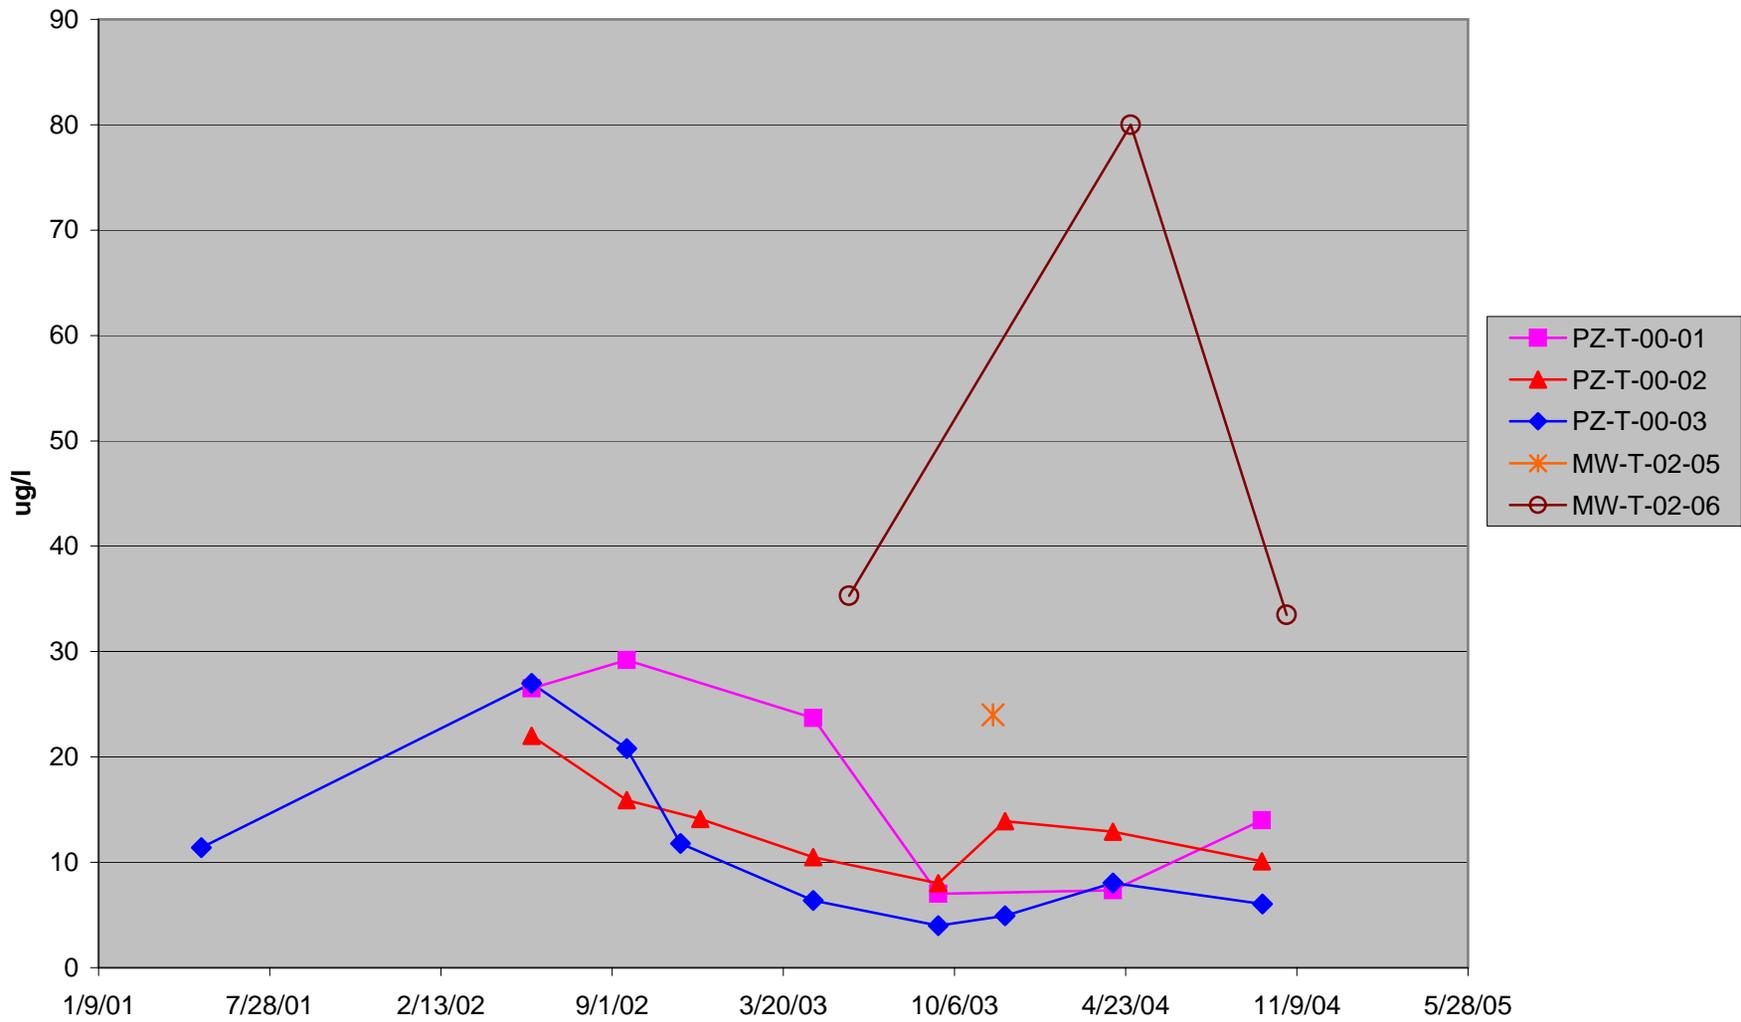


**FIGURE 2.25c GREENS CREEK TAILINGS INTERNAL MONITORING SITES:
SUCTION LYSIMETERS - ARSENIC DATA
(Non-detectable analyses plotted as zero)**

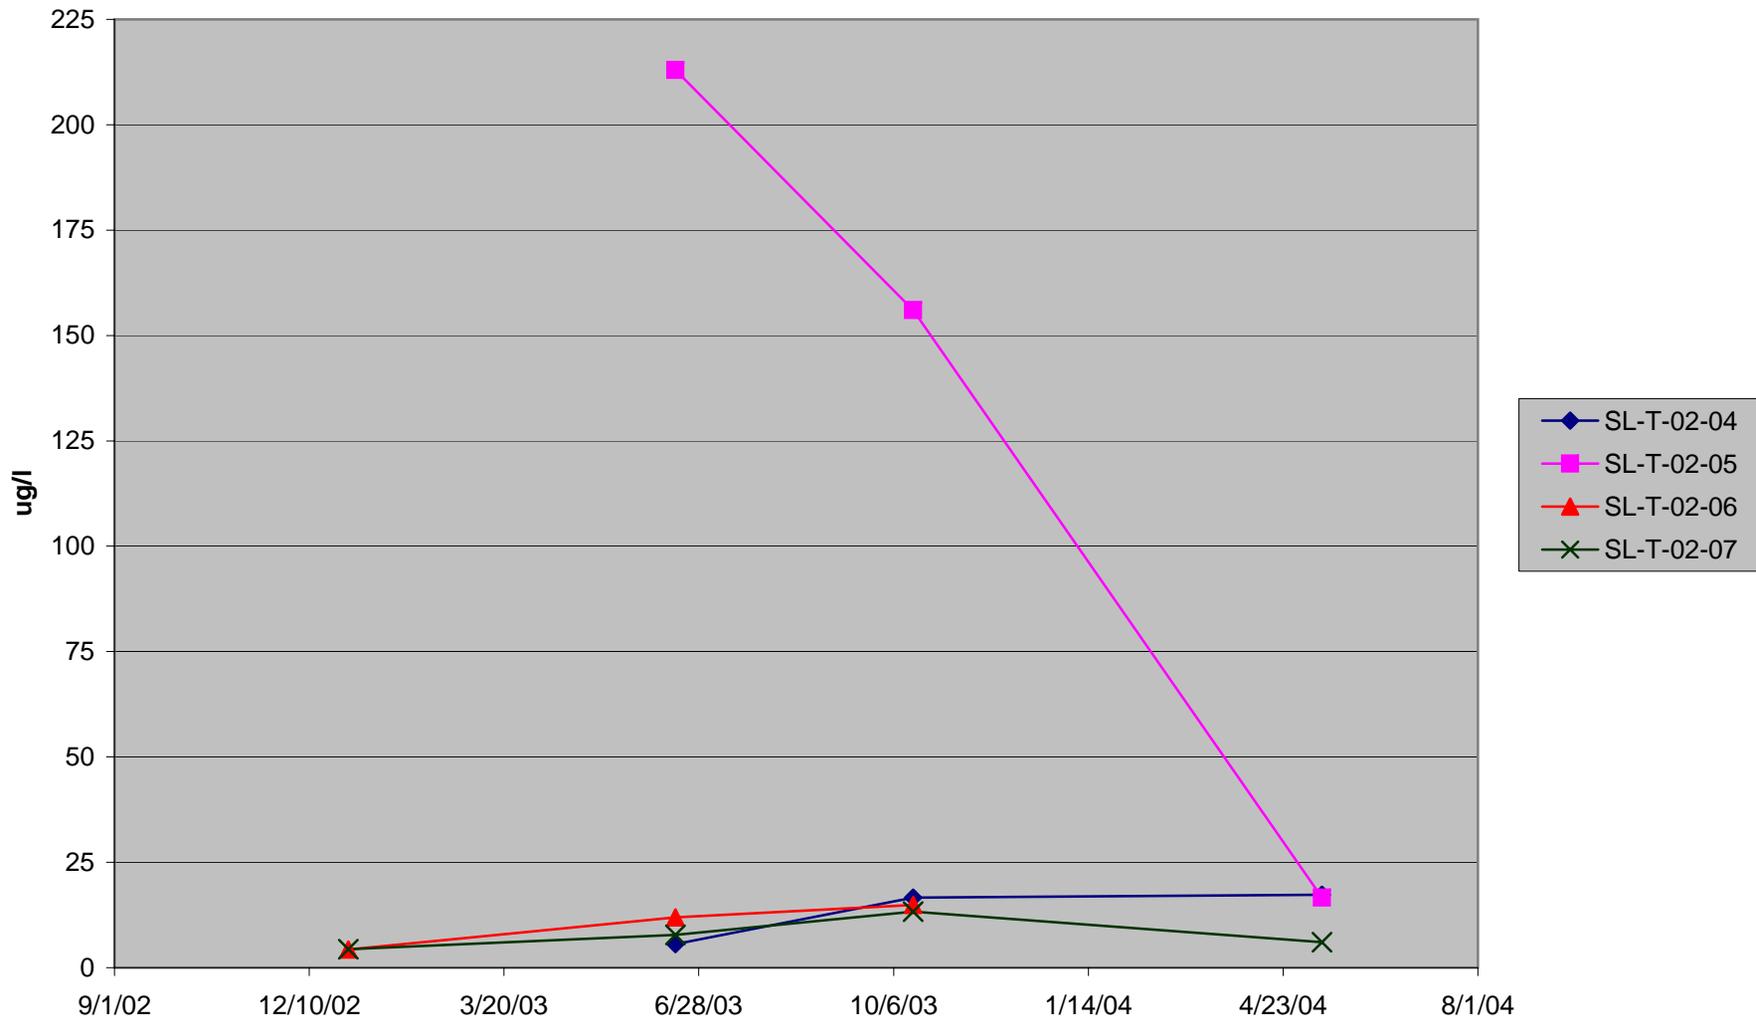


**FIGURE 2.26a GREENS CREEK TAILINGS INTERNAL MONITORING SITES:
WET WELLS - ZINC DATA
(Non-detectable analyses plotted as zero)**

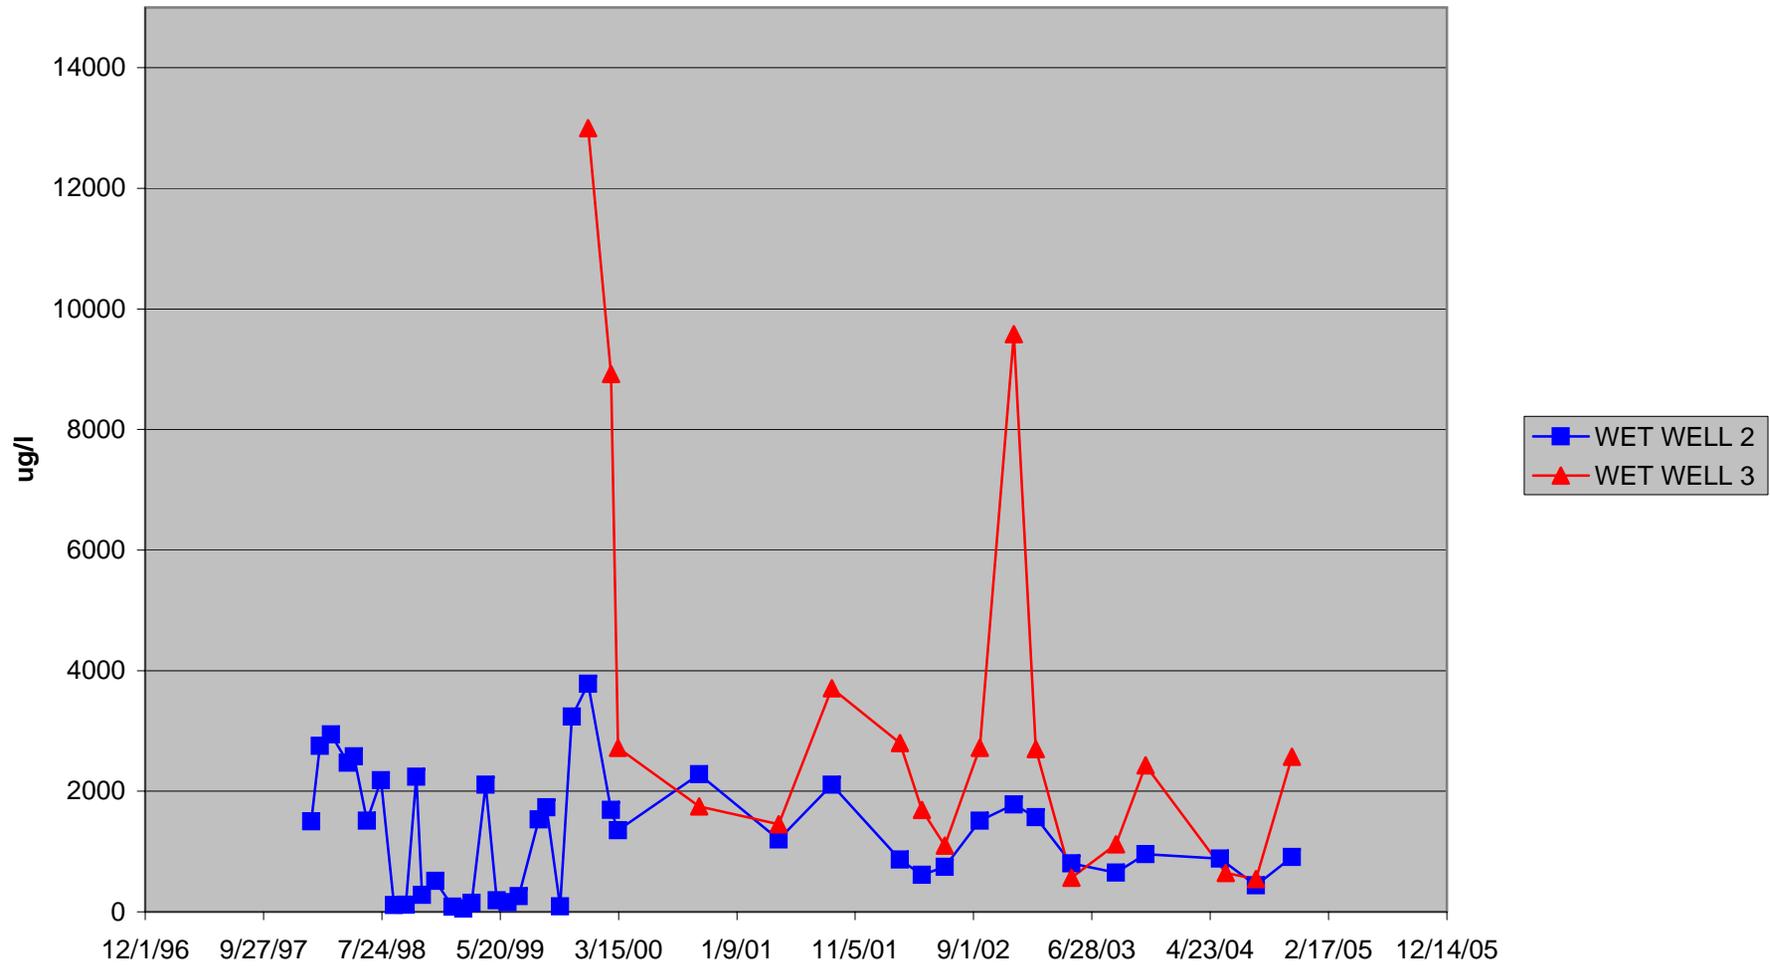


**FIGURE 2.26b GREENS CREEK TAILINGS INTERNAL MONITORING SITES:
TAILINGS COMPLETIONS - ZINC DATA
(Non-detectable analyses plotted as zero)**

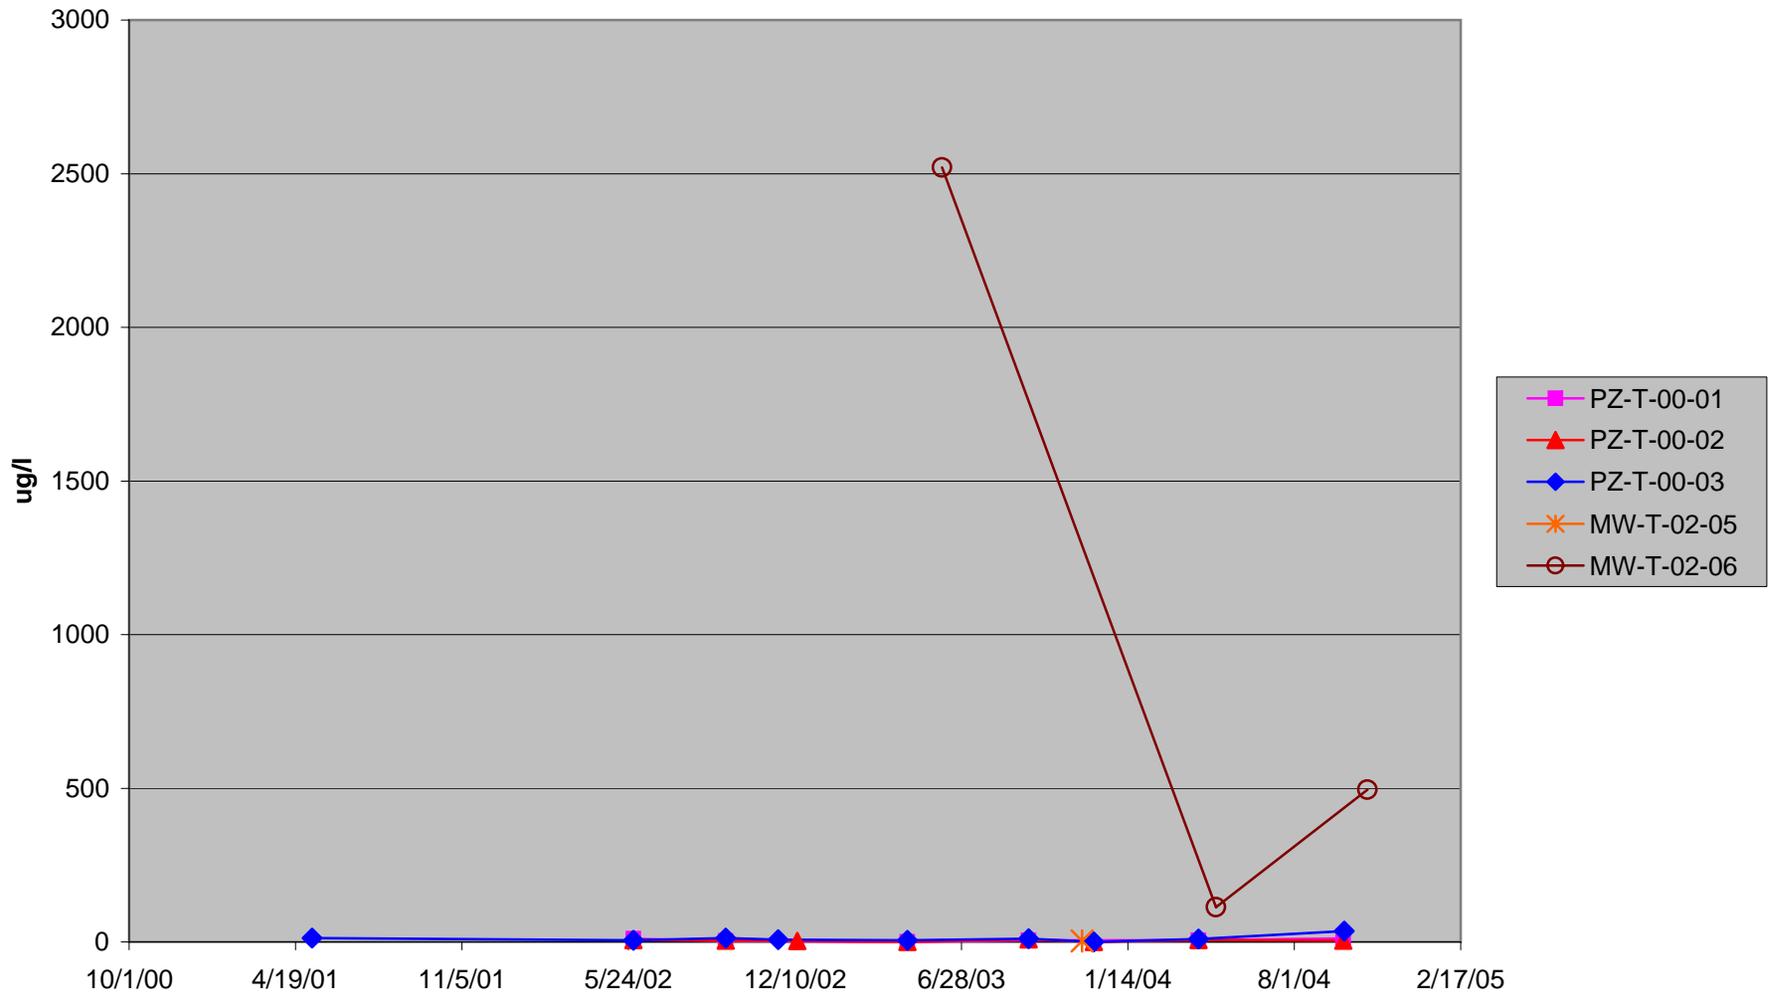


**FIGURE 2.26c GREENS CREEK TAILINGS INTERNAL MONITORING SITES:
SUCTION LYSIMETERS - ZINC DATA
(Non-detectable analyses plotted as zero)**

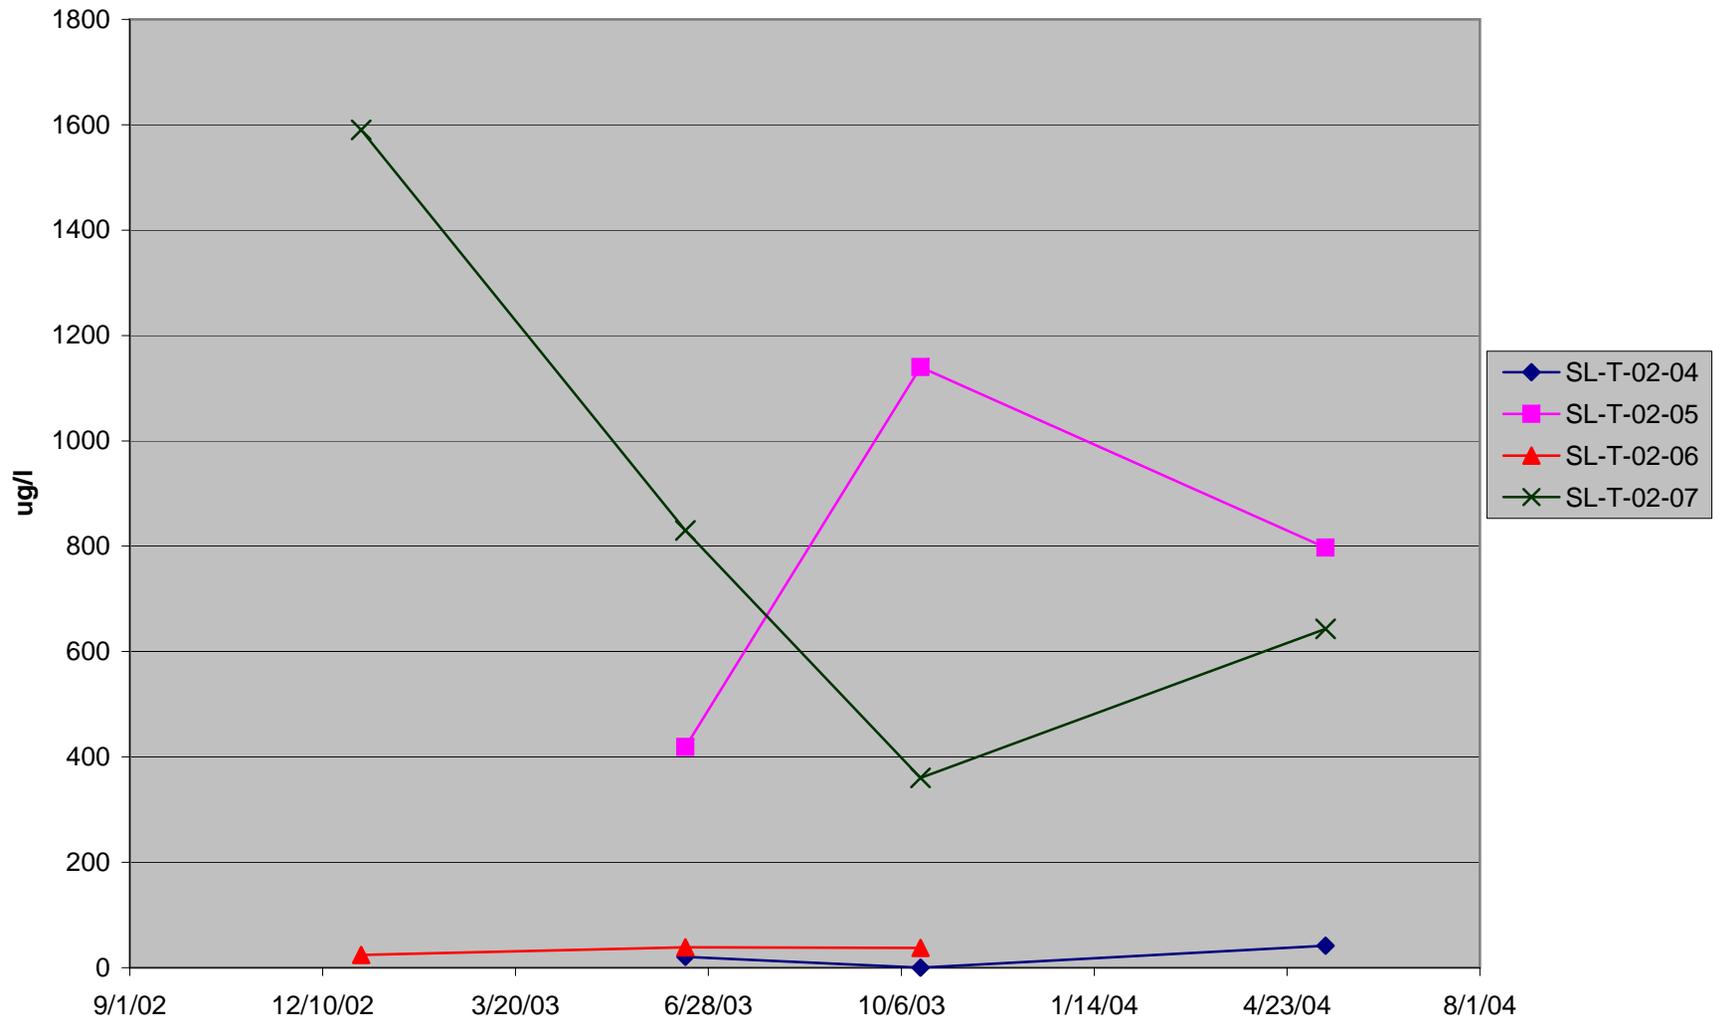


**FIGURE 2.27a GREENS CREEK TAILINGS INTERNAL MONITORING SITES:
WET WELLS - COPPER DATA
(Non-detectable analyses plotted as zero)**

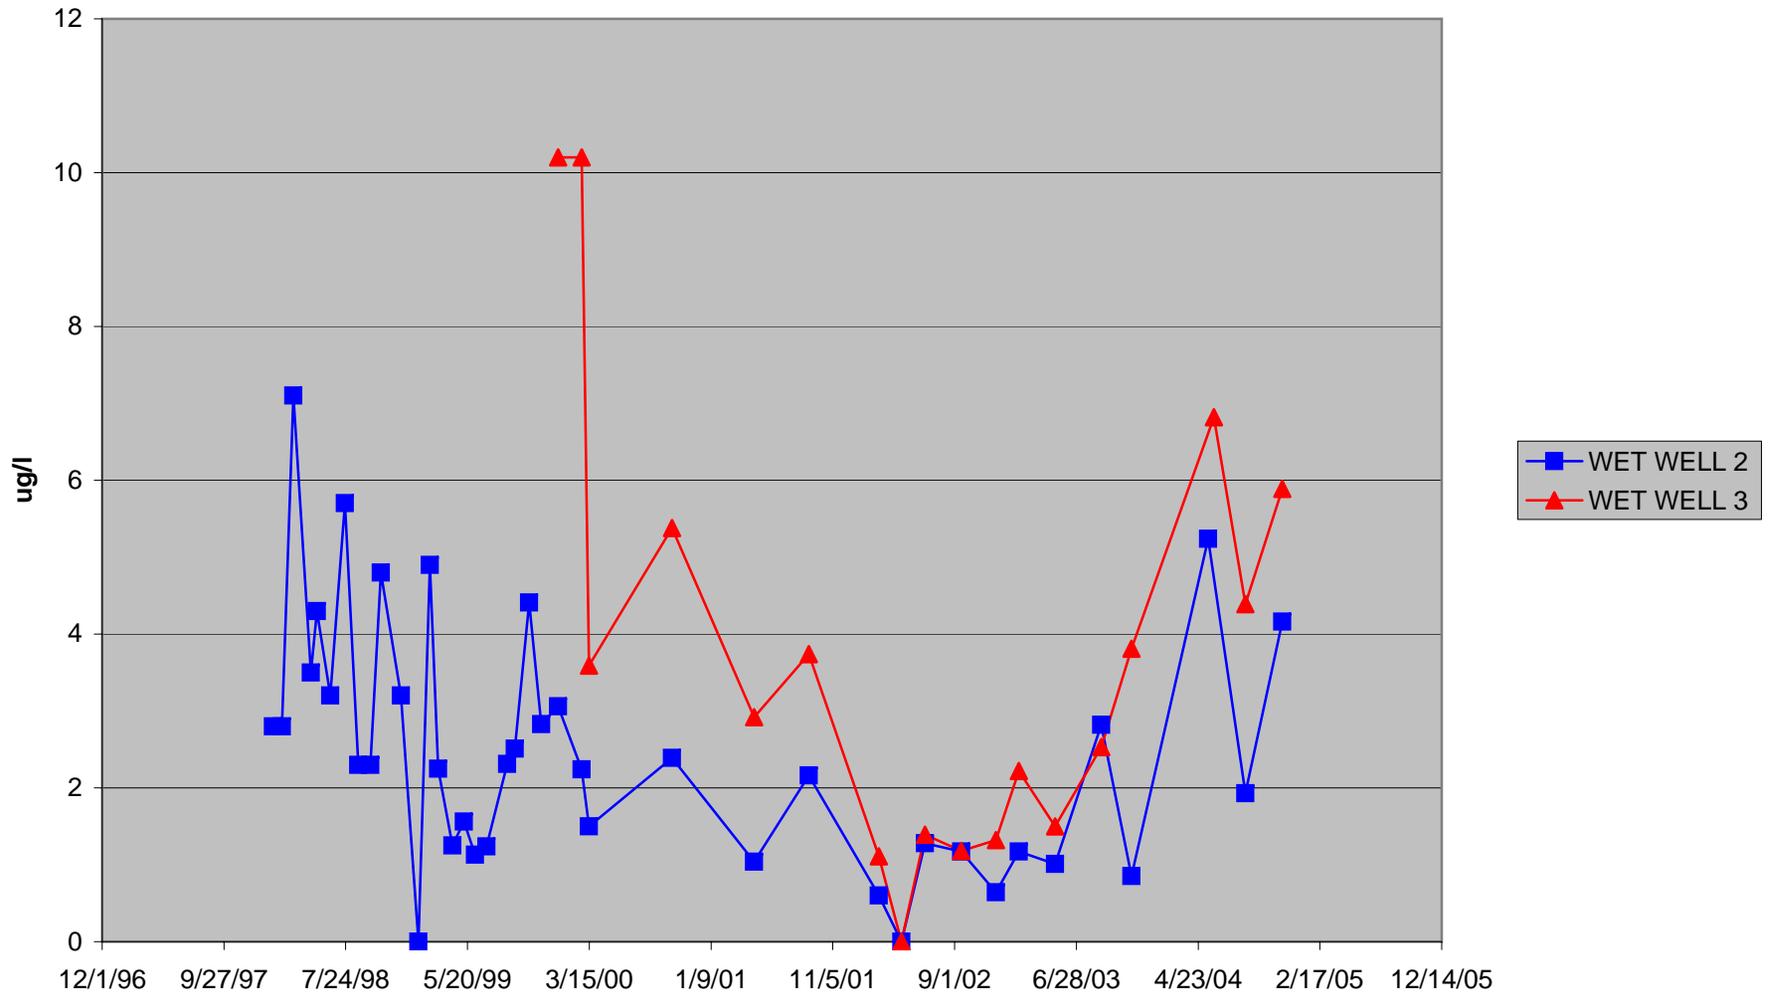


**FIGURE 2.27b GREENS CREEK TAILINGS INTERNAL MONITORING SITES:
TAILINGS COMPLETIONS - COPPER DATA
(Non-detectable analyses plotted as zero)**

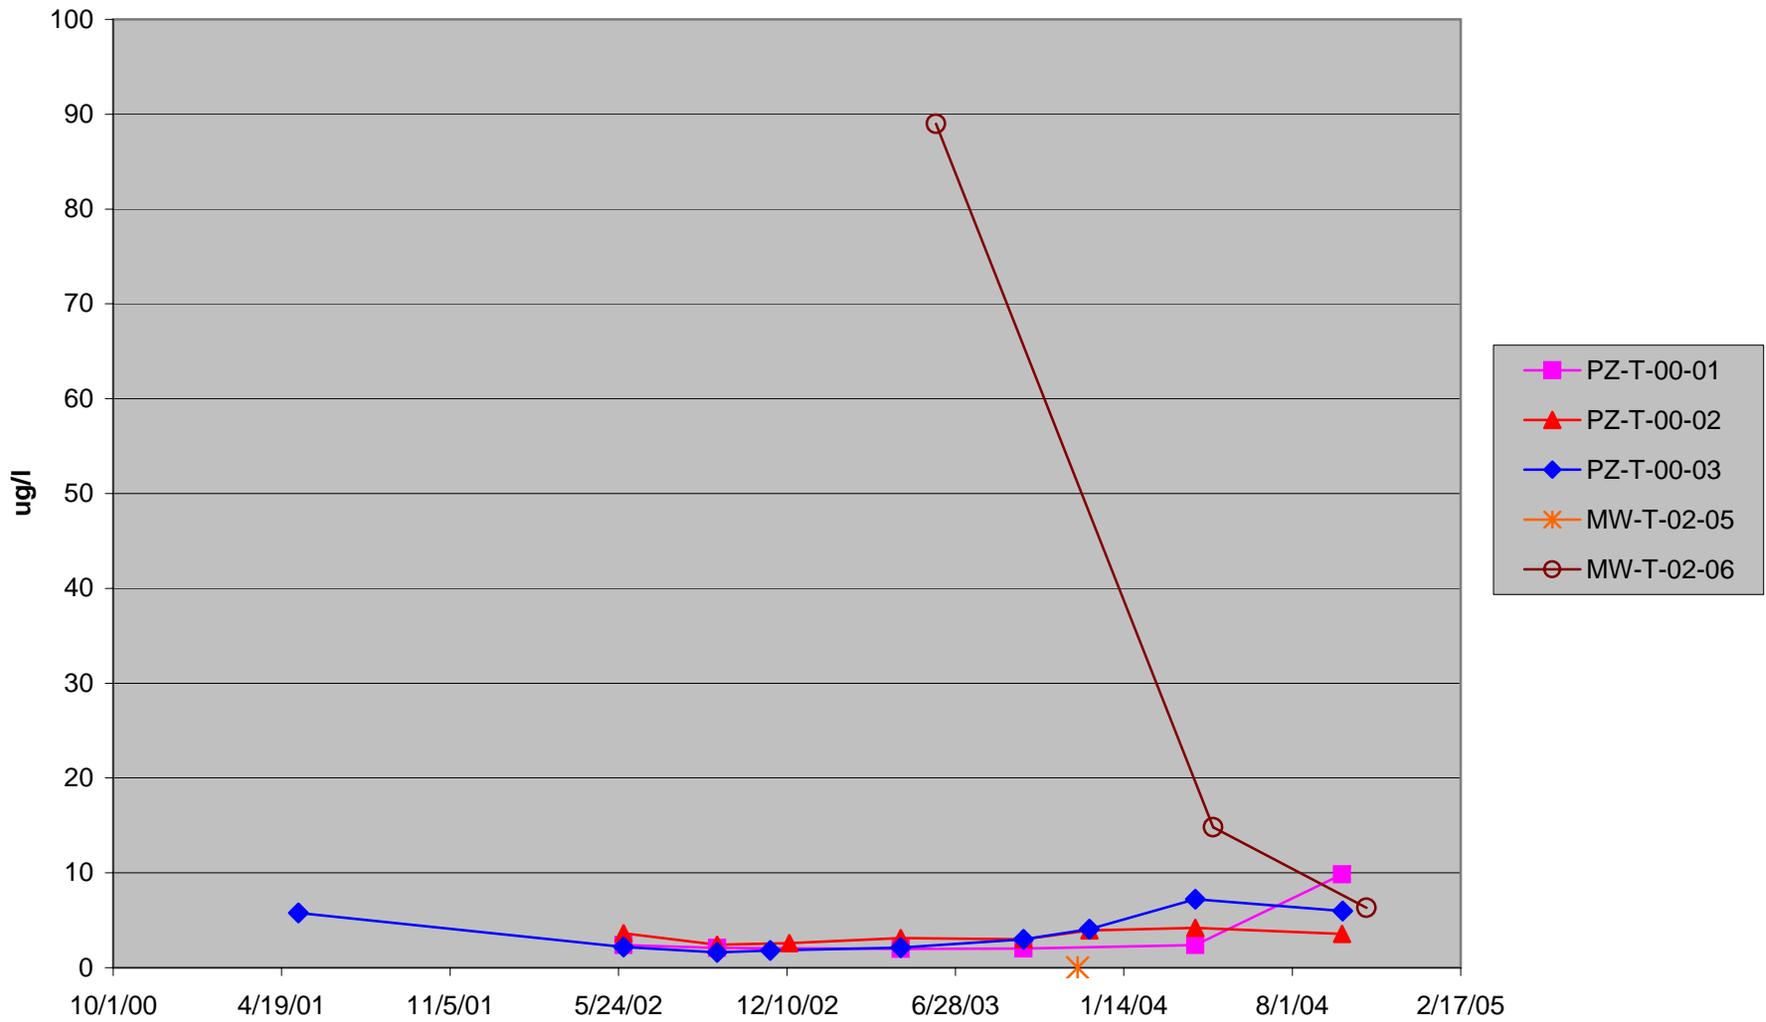


**FIGURE 2.27c GREENS CREEK TAILINGS INTERNAL MONITORING SITES:
SUCTION LYSIMETERS - COPPER DATA
(Non-detectable analyses plotted as zero)**

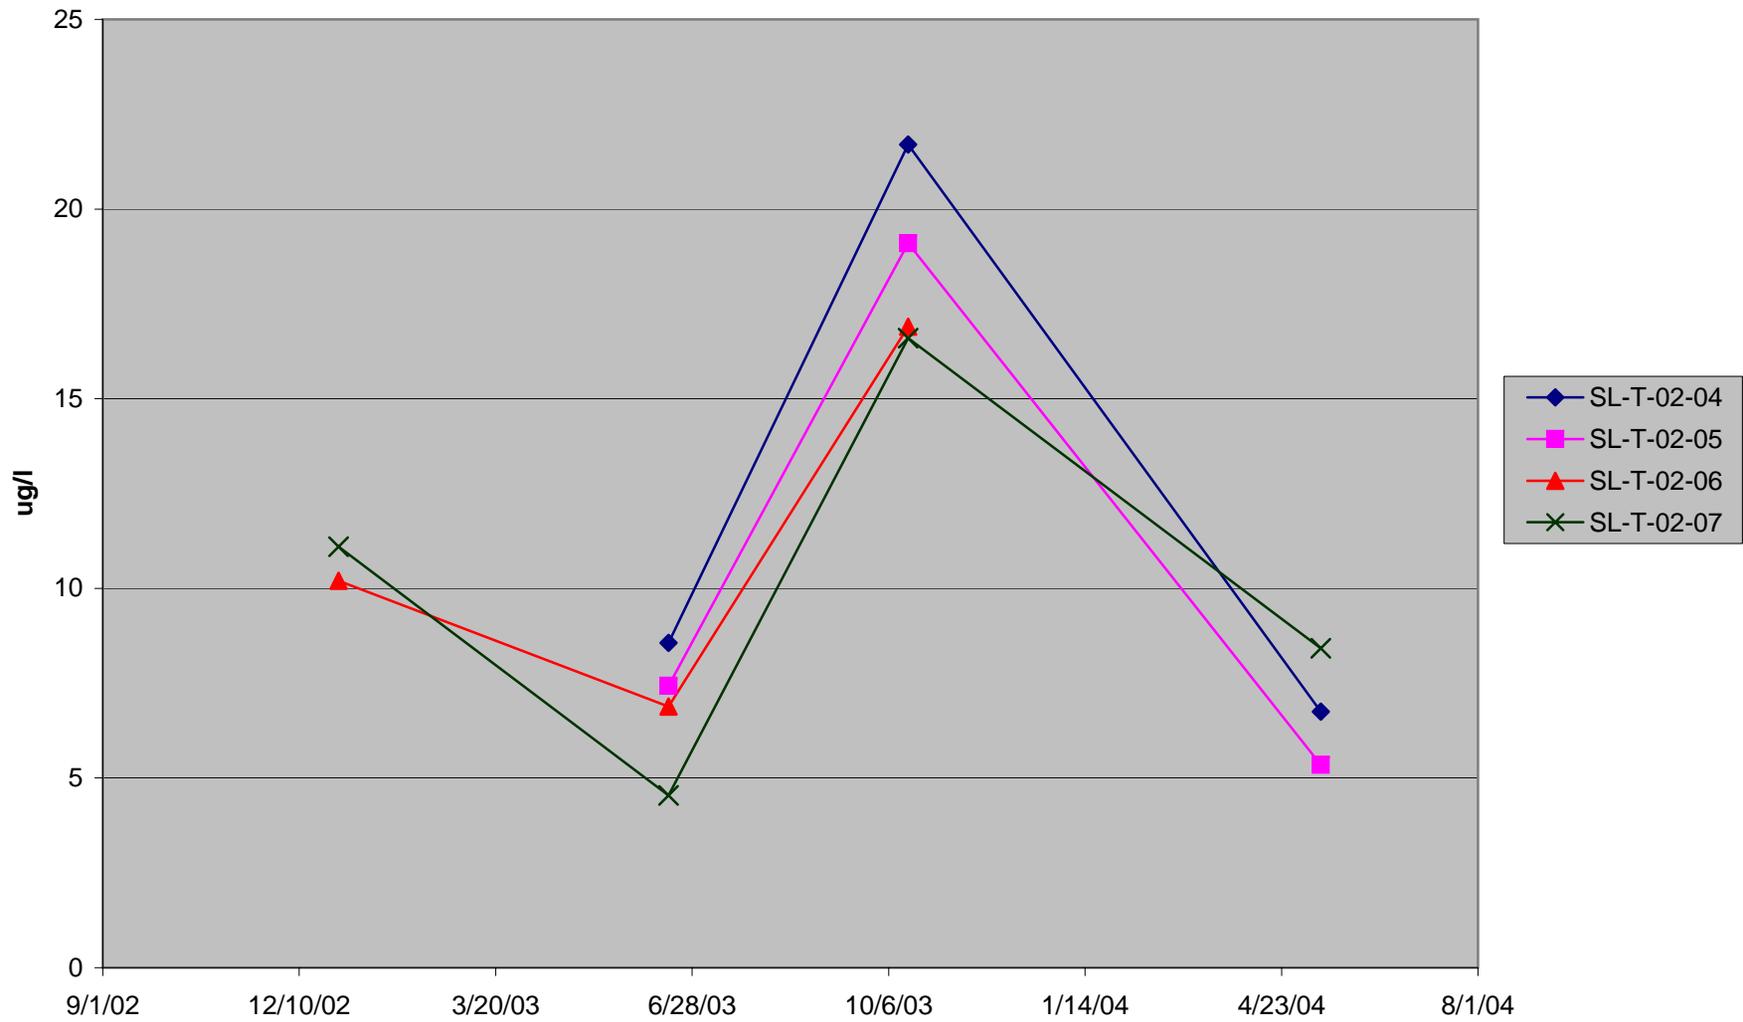


**FIGURE 2.28a GREENS CREEK TAILINGS INTERNAL MONITORING SITES:
WET WELLS - LEAD DATA
(Non-detectable analyses plotted as zero)**

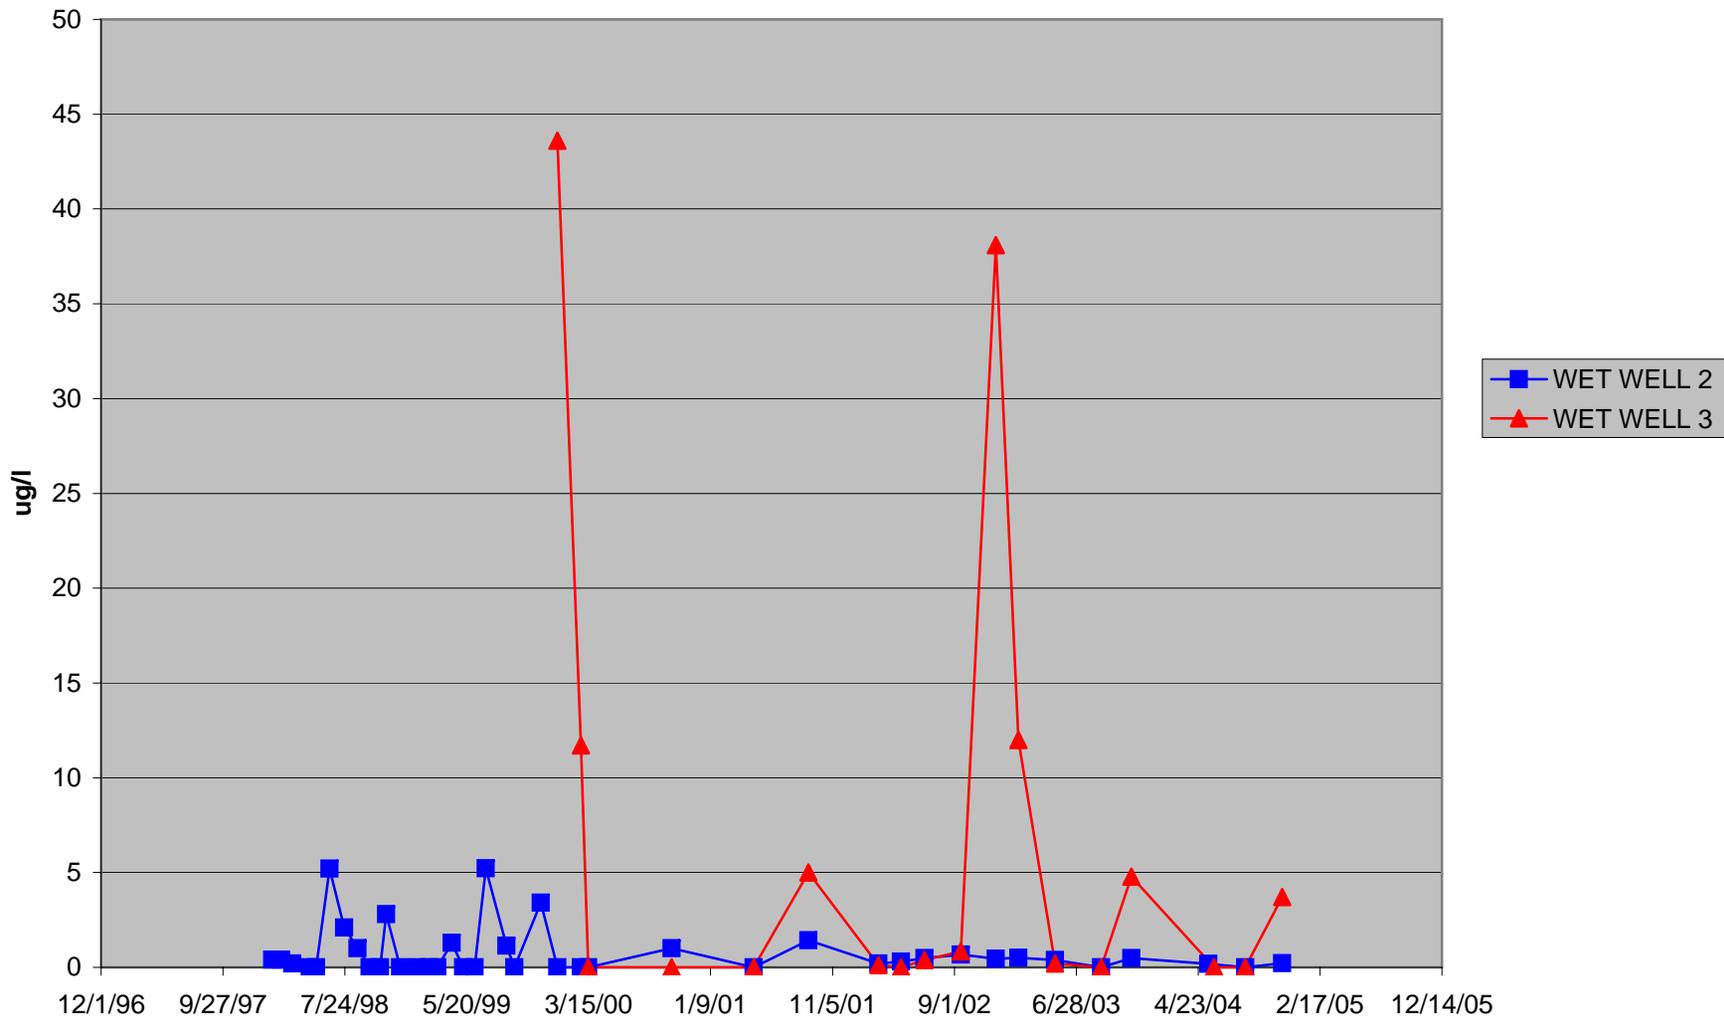


**FIGURE 2.28b GREENS CREEK TAILINGS INTERNAL MONITORING SITES:
TAILINGS COMPLETIONS - LEAD DATA
(Non-detectable analyses plotted as zero)**

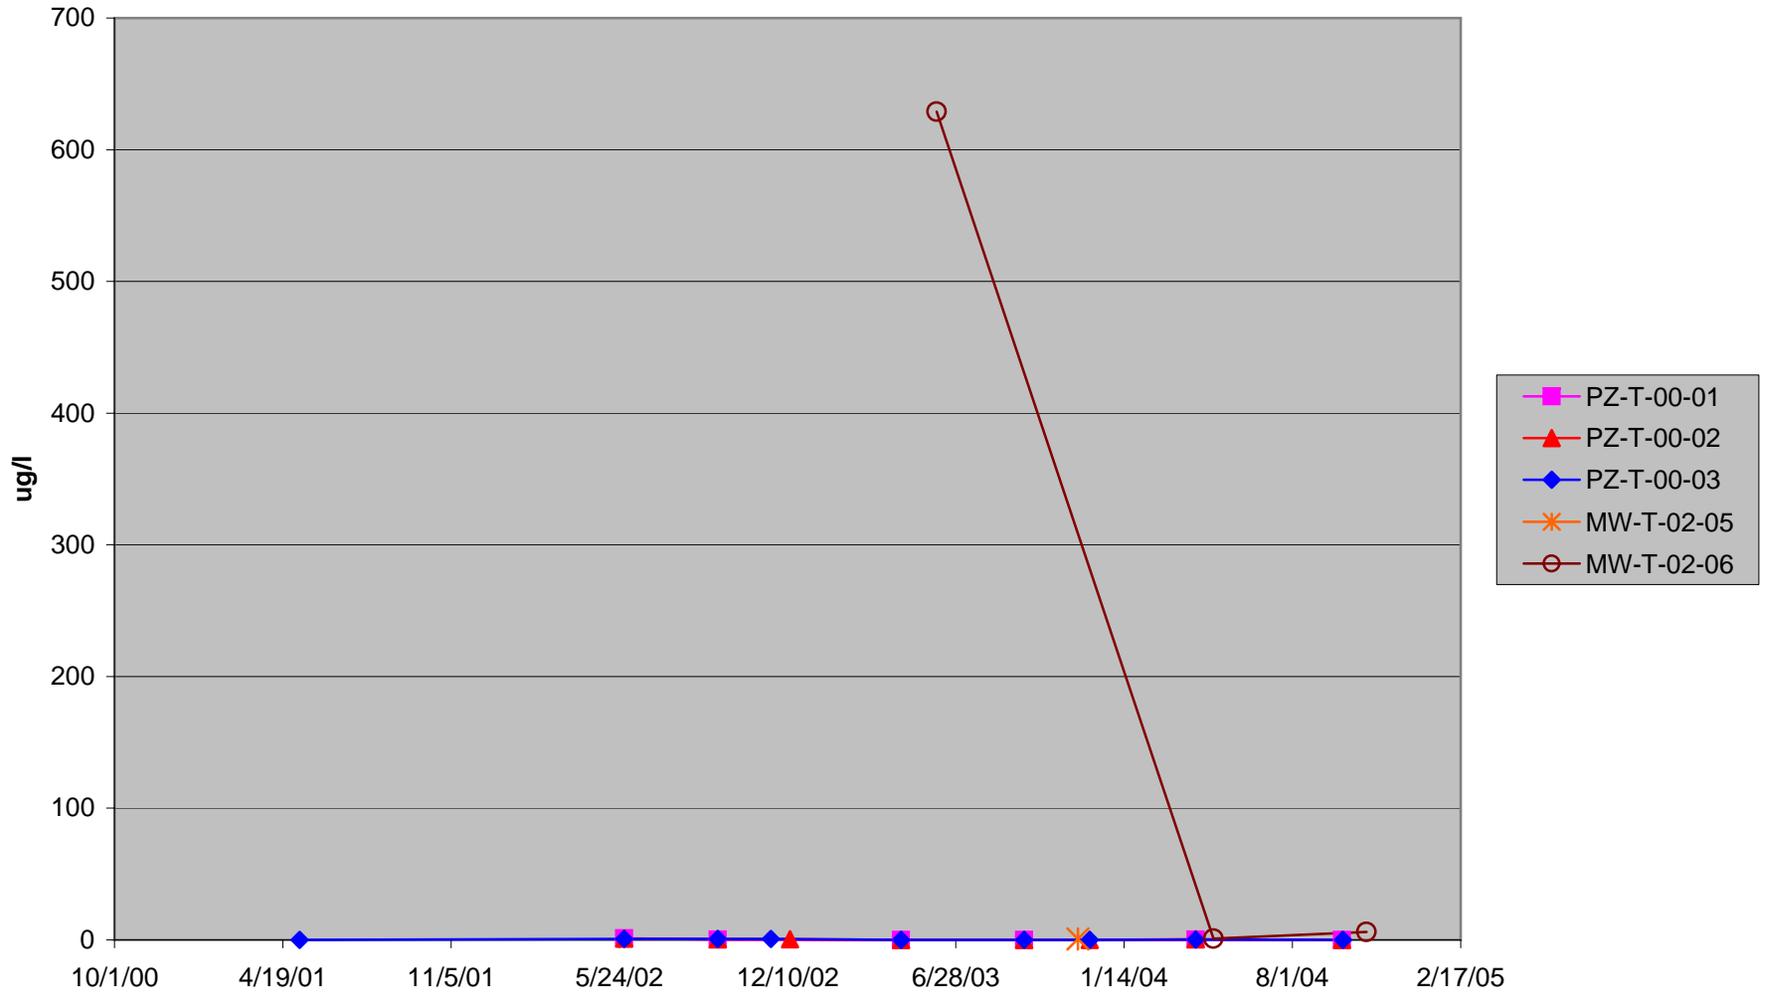


**FIGURE 2.28c GREENS CREEK TAILINGS INTERNAL MONITORING SITES:
SUCTION LYSIMETERS - LEAD DATA
(Non-detectable analyses plotted as zero)**

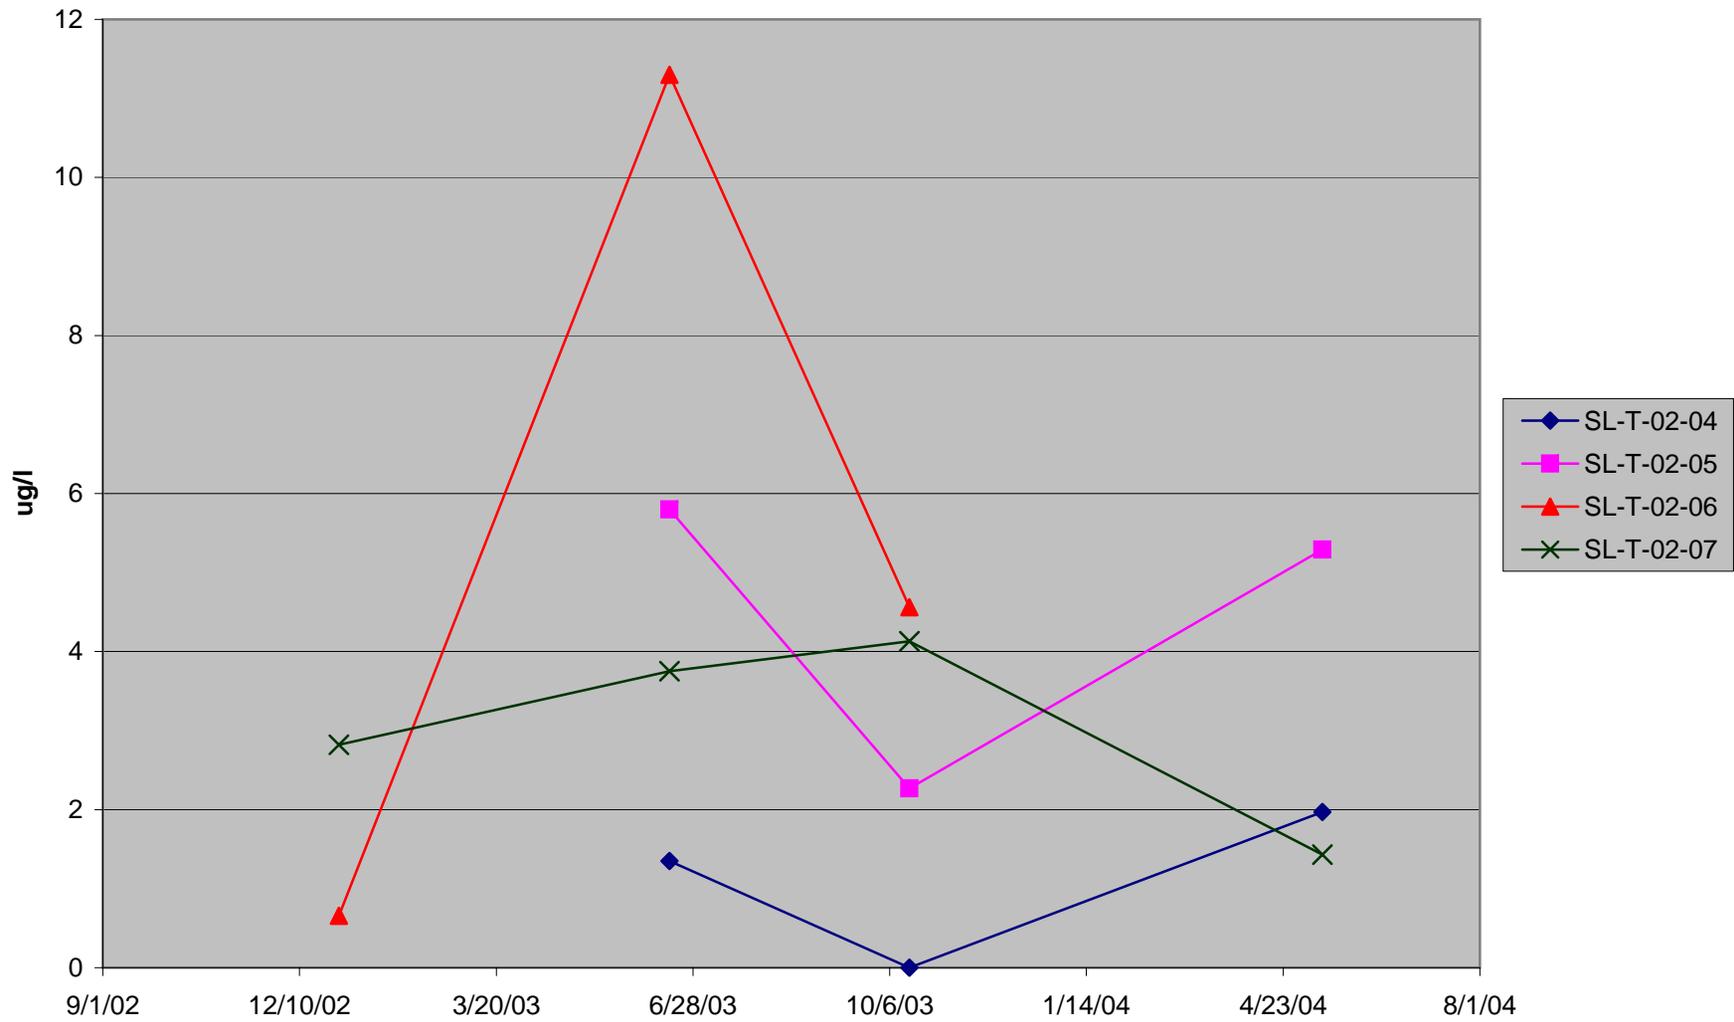

**FIGURE 2.29a GREENS CREEK TAILINGS INTERNAL MONITORING SITES:
WET WELLS - CADMIUM DATA
(Non-detectable analyses plotted as zero)**

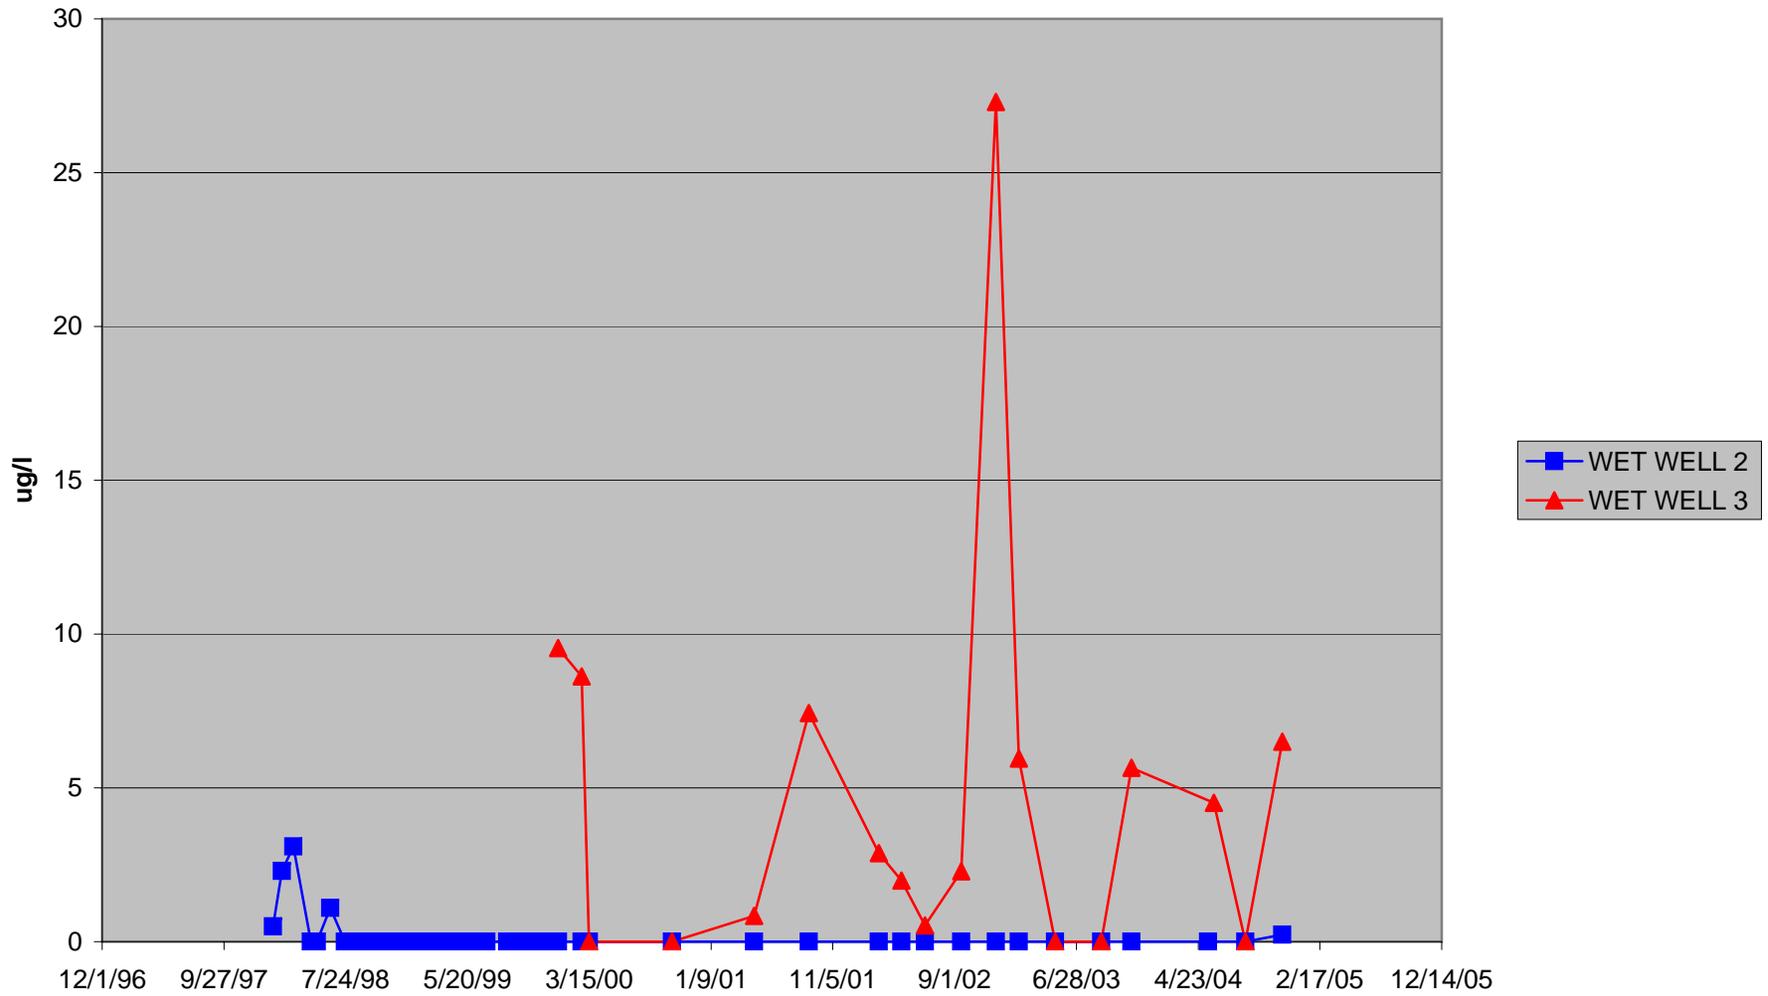

**FIGURE 2.29b GREENS CREEK TAILINGS INTERNAL MONITORING SITES:
TAILINGS COMPLETIONS - CADMIUM DATA
(Non-detectable analyses plotted as zero)**

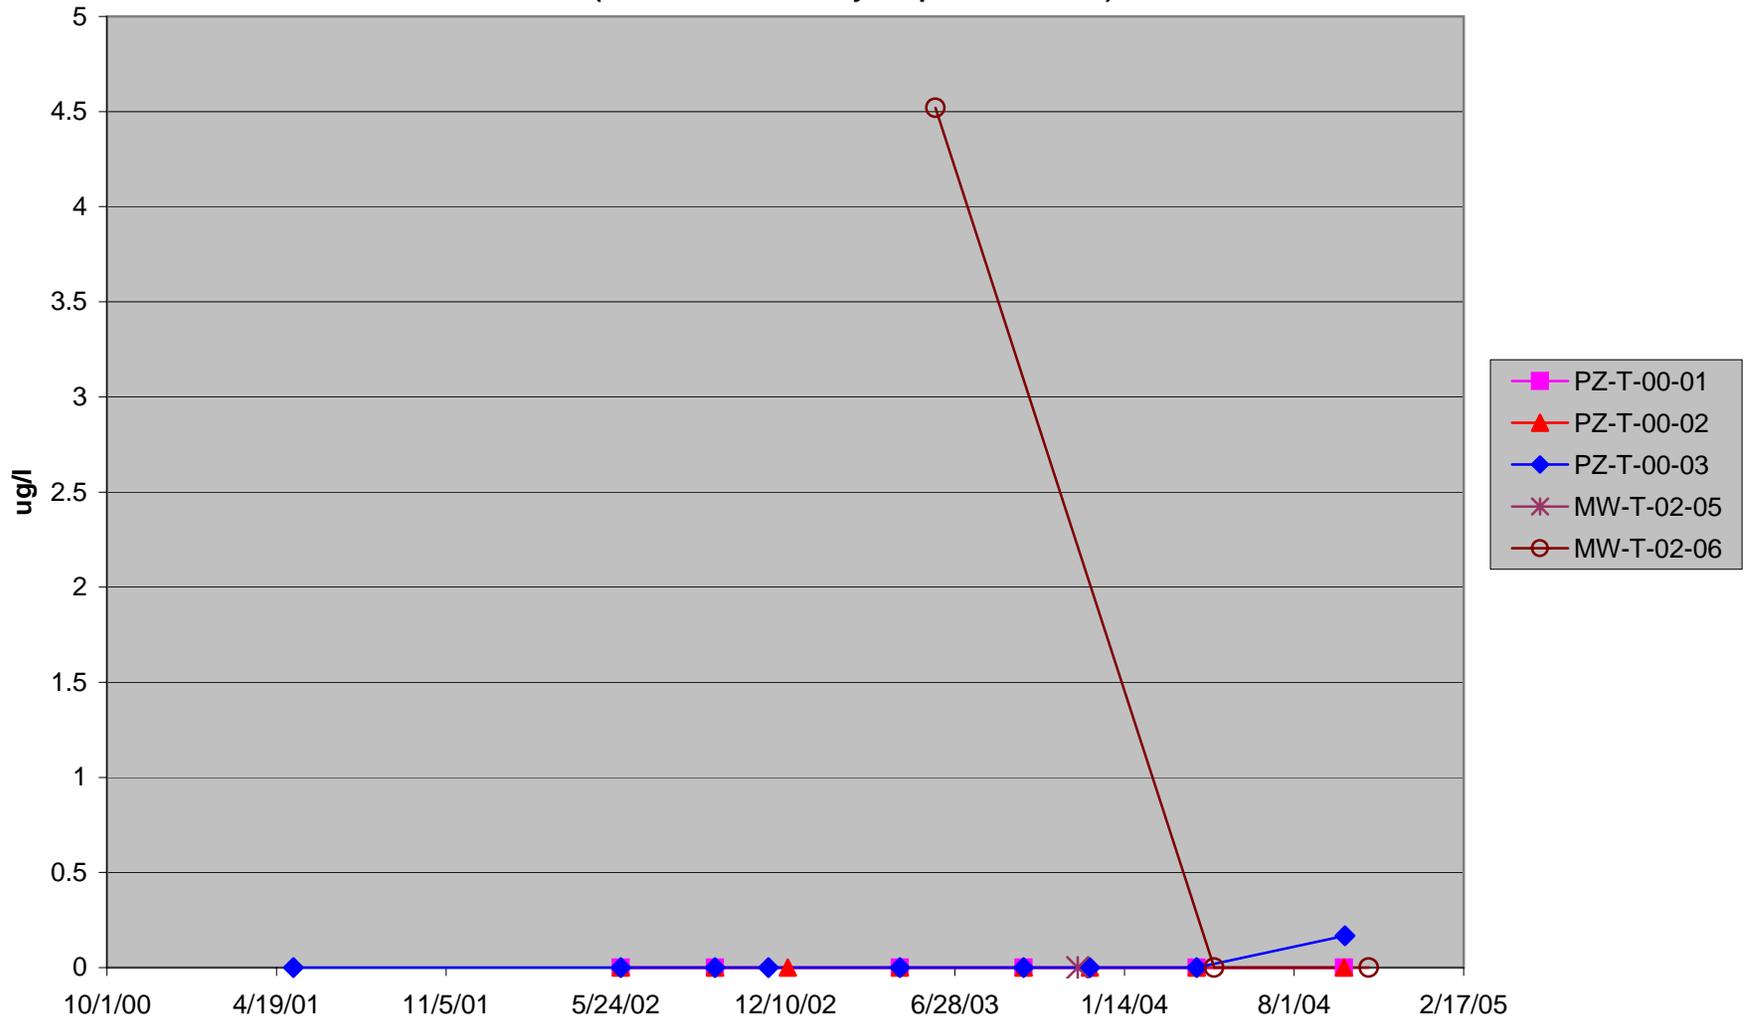

**FIGURE 2.29c GREENS CREEK TAILINGS INTERNAL MONITORING SITES:
SUCTION LYSIMETERS - CADMIUM DATA
(Non-detectable analyses plotted as zero)**

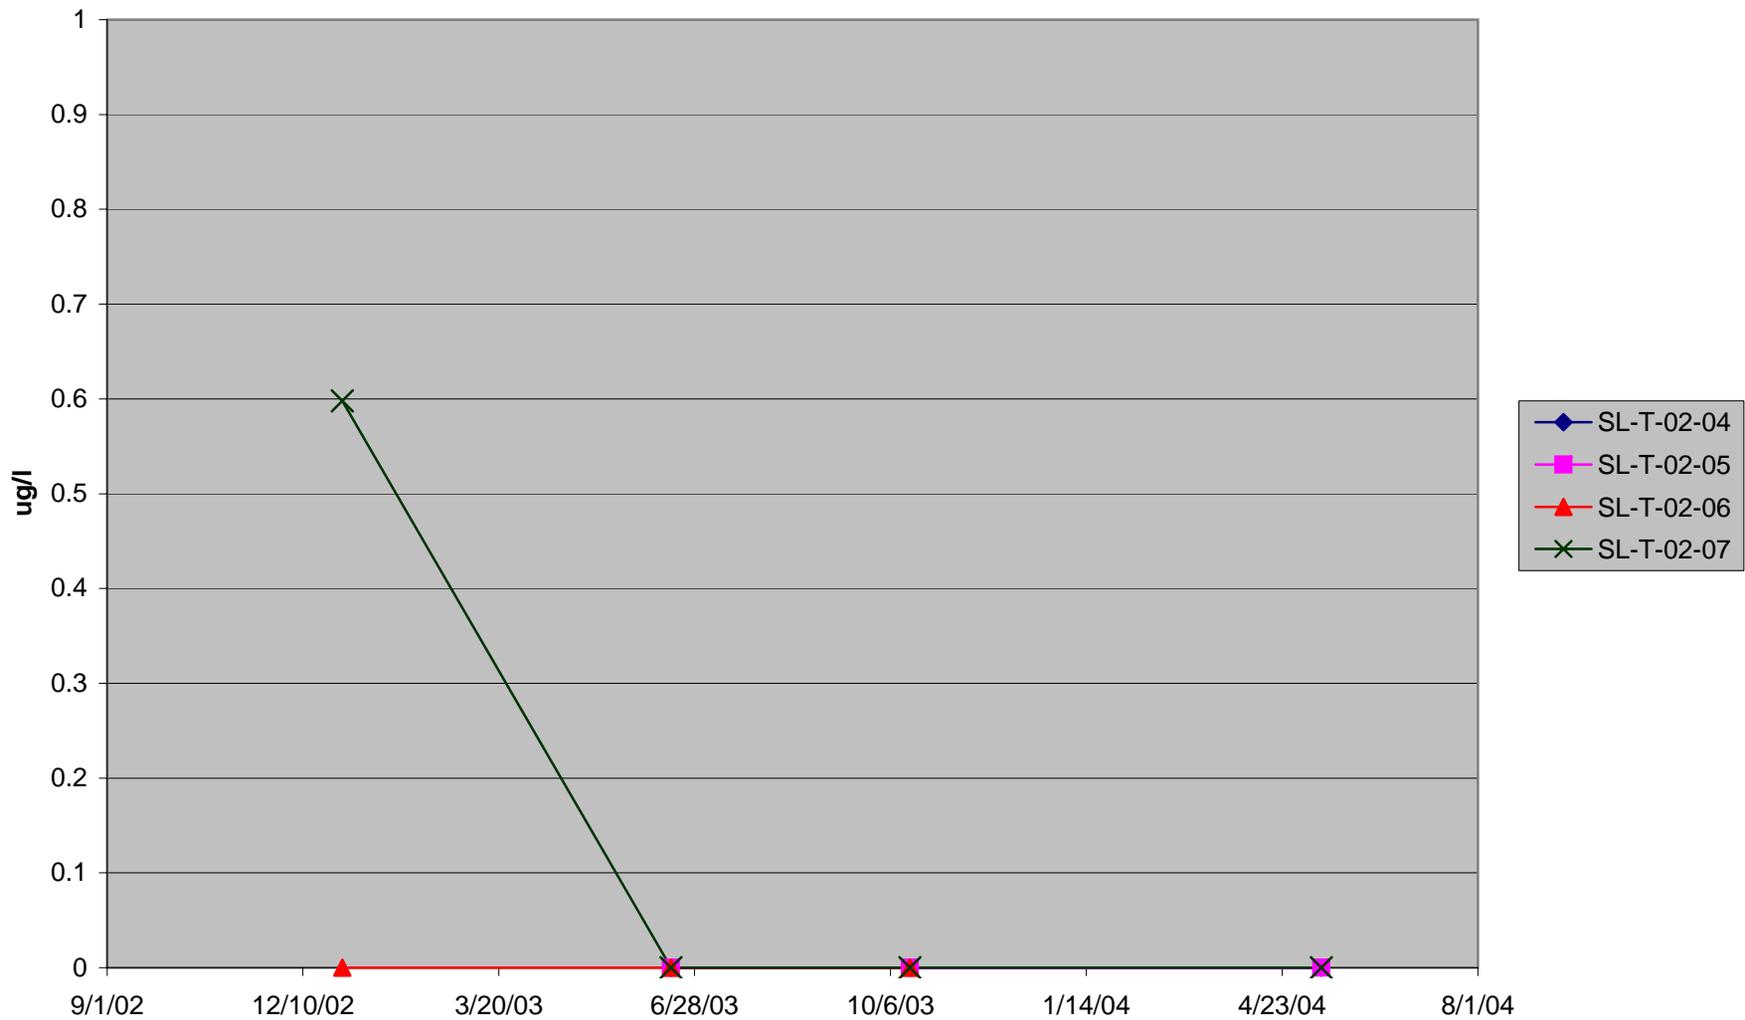


FIGURE 2.30 TAILINGS MONTHLY COMPOSITE ABA RESULTS

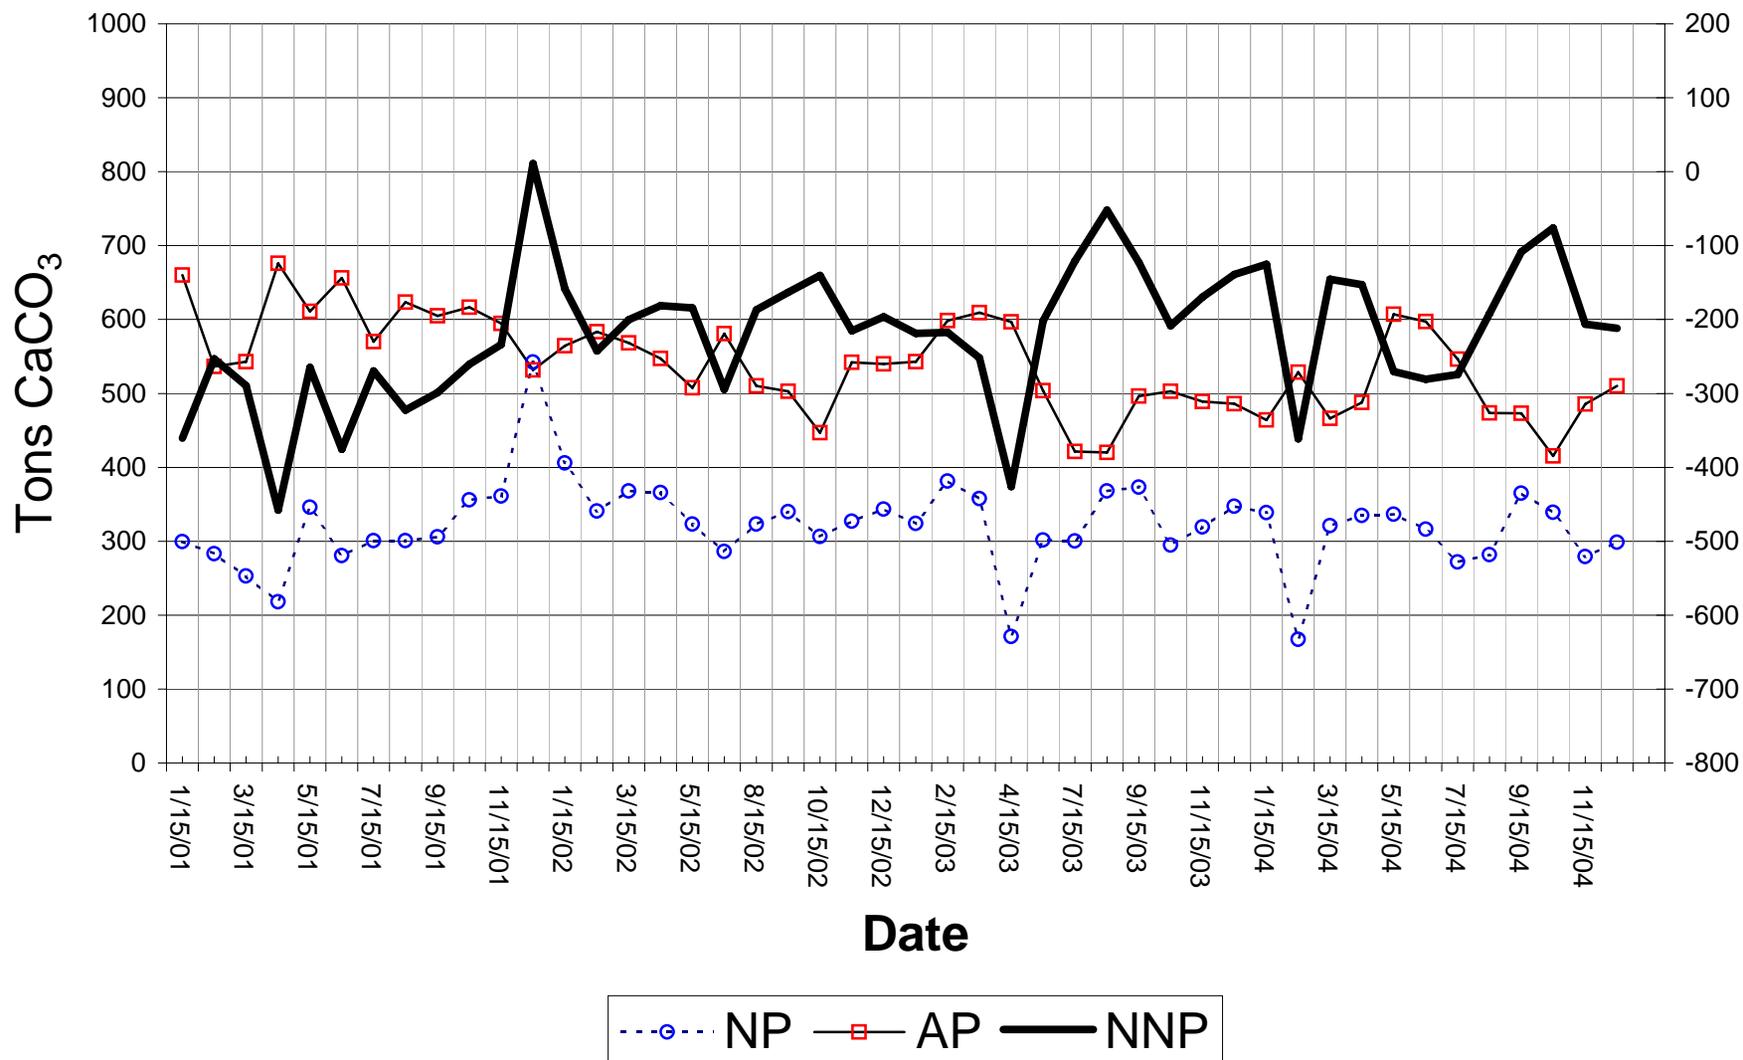


FIGURE 2.31 TAILINGS FACILITY 2004 ACID BASE ACCOUNTNG DATA

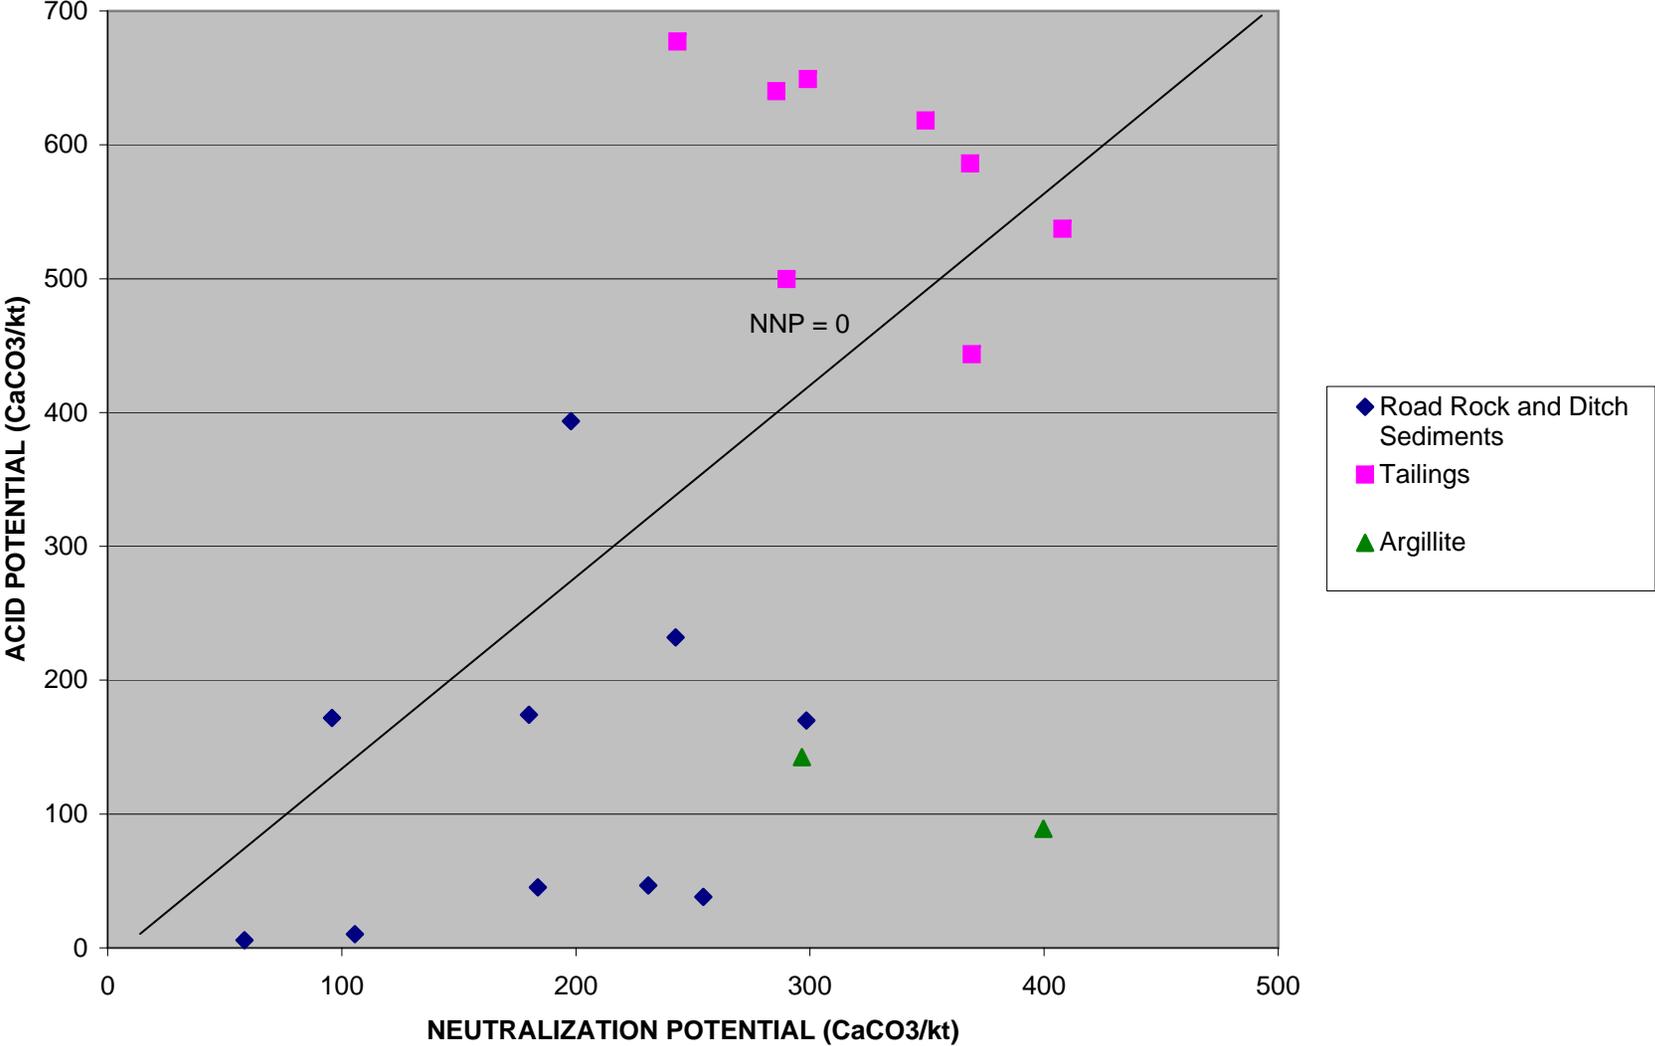


Figure 3.1 Pressure Data for Piezometer 52

KGCMC PIEZOMETER 52

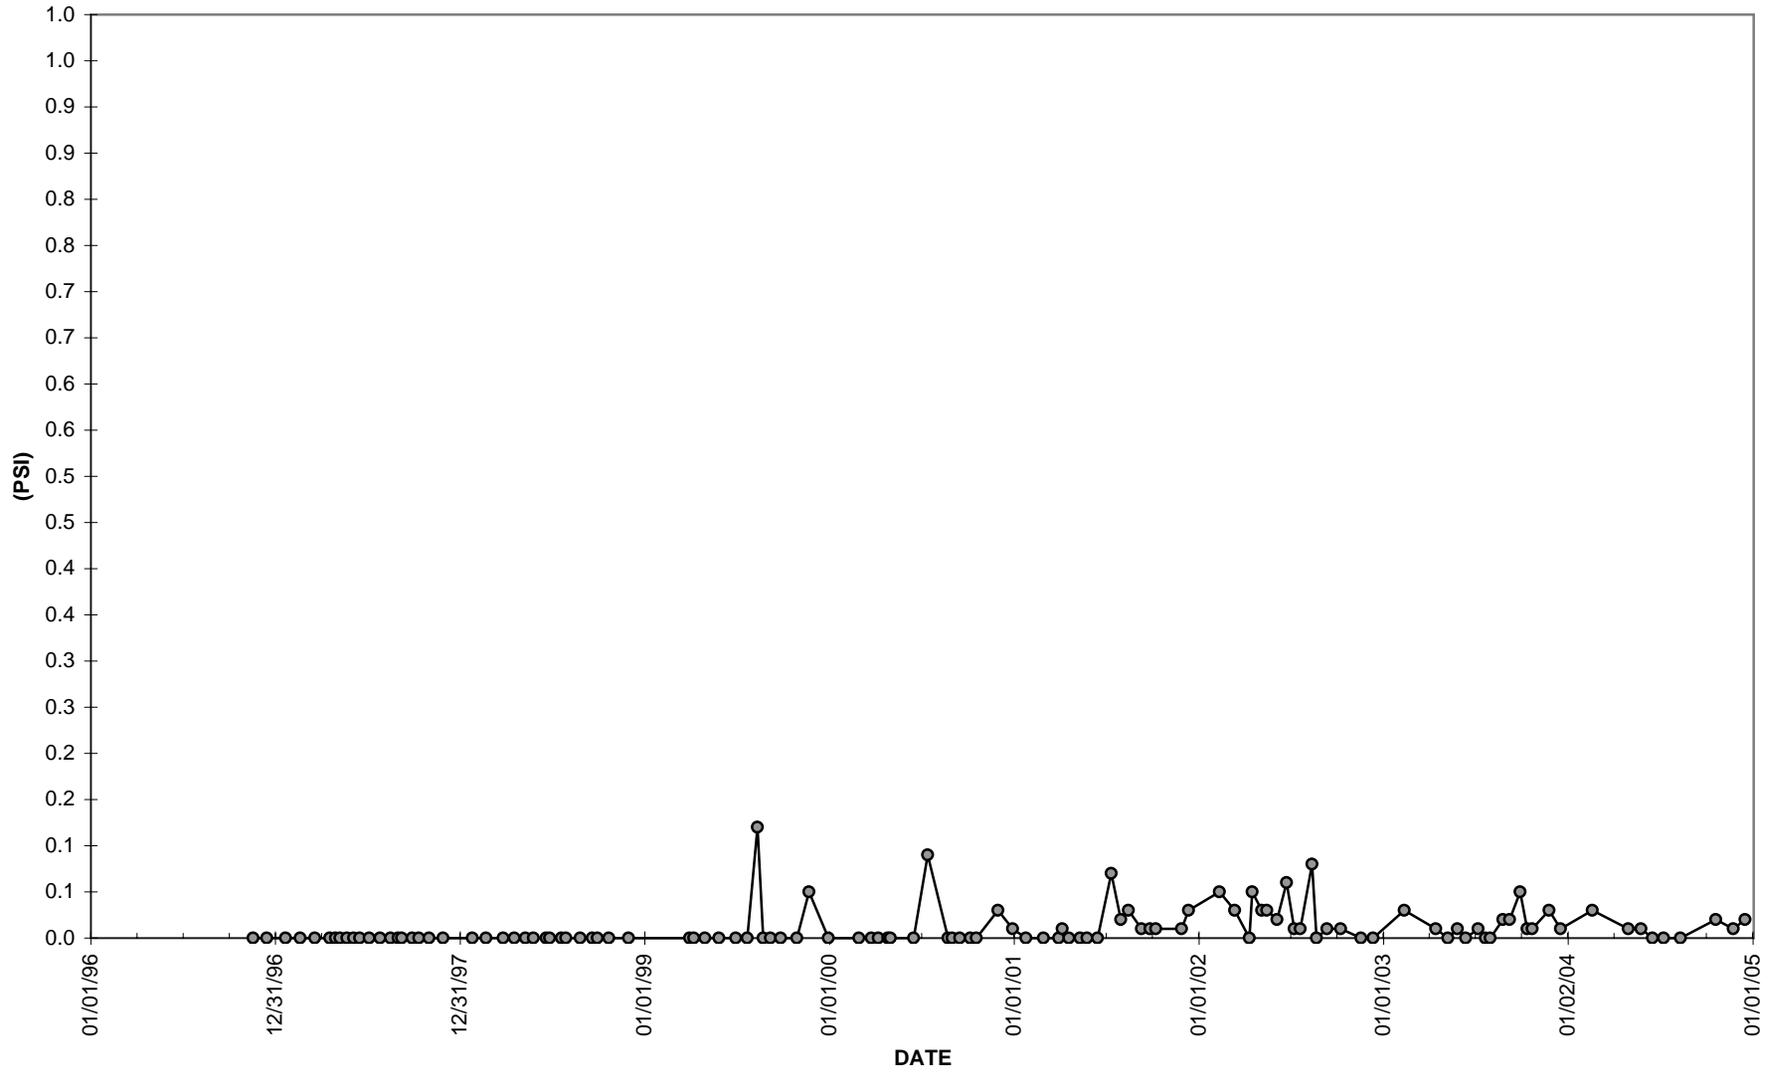


Figure 3.3 Pressure Data for Piezometer 54

KGCMC PIEZOMETER 54

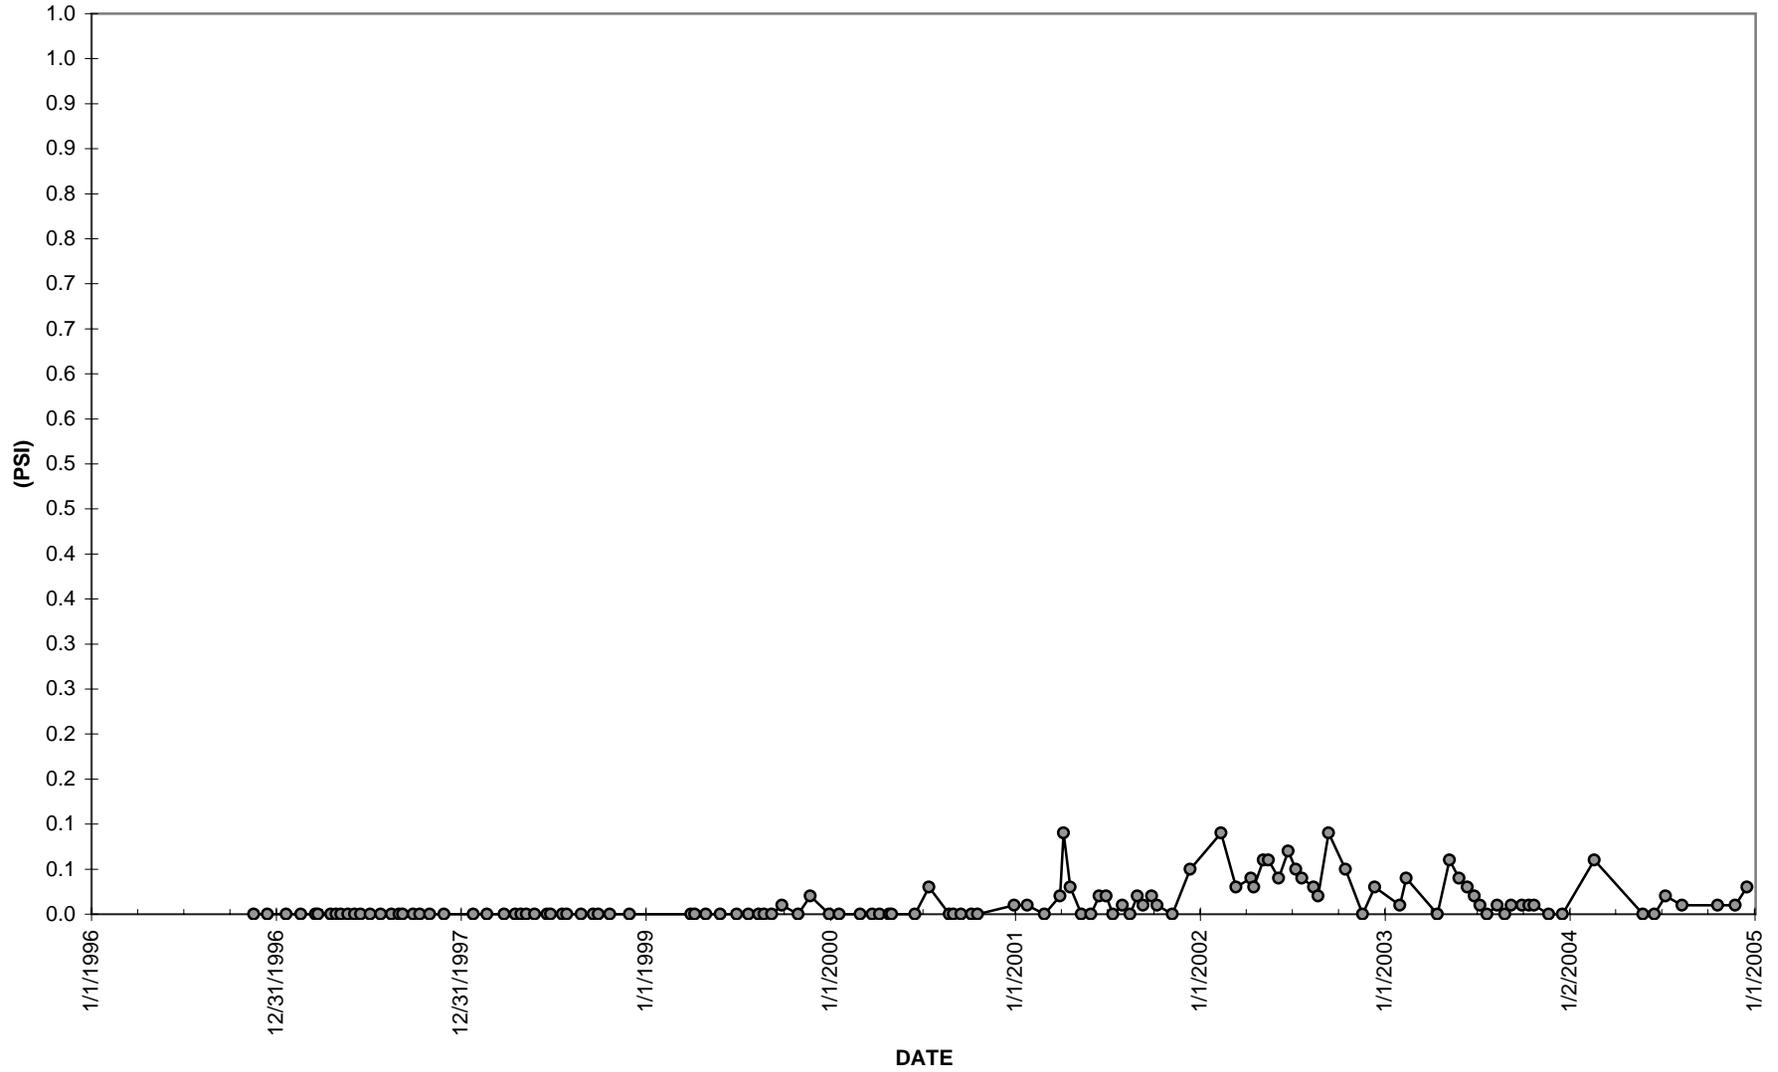


Figure 3.5 Water Level Data for Well MW-23/D-00-03

MW-23-00-03

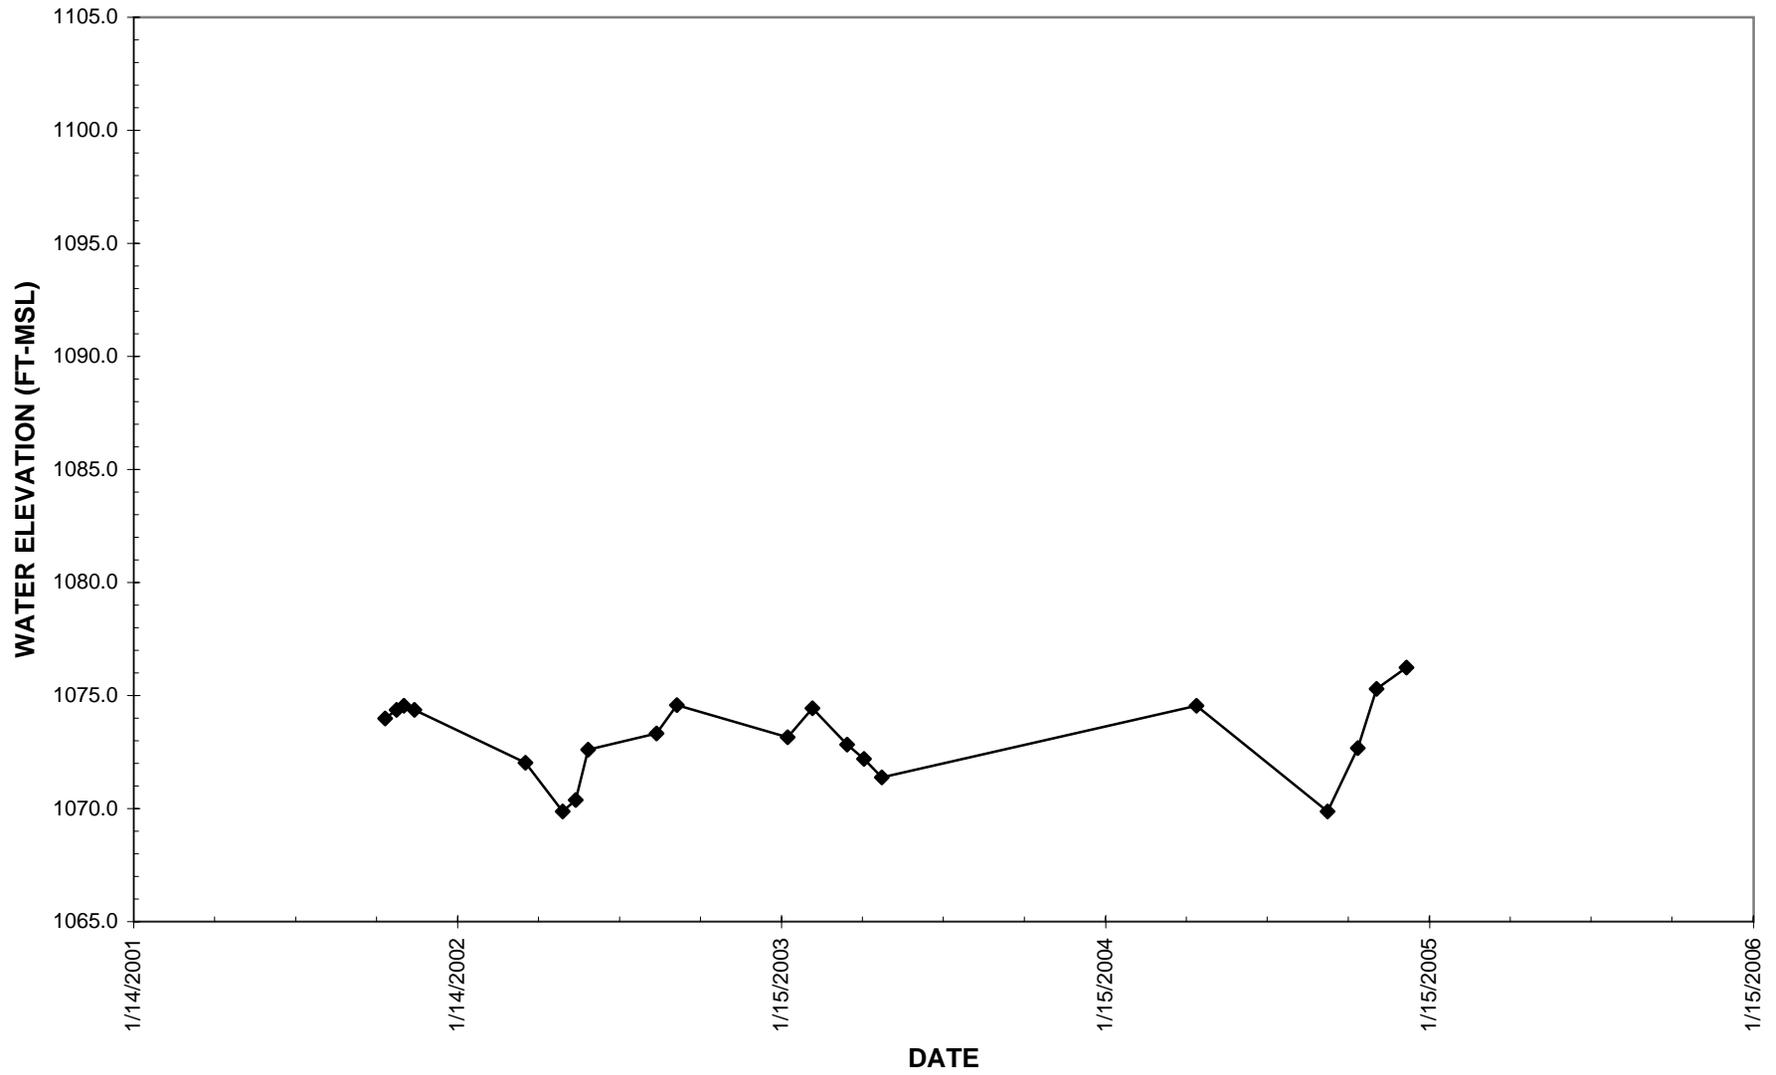


Figure 3.6 Water Level Data for Well MW-23-A2D

MW-23-A2D

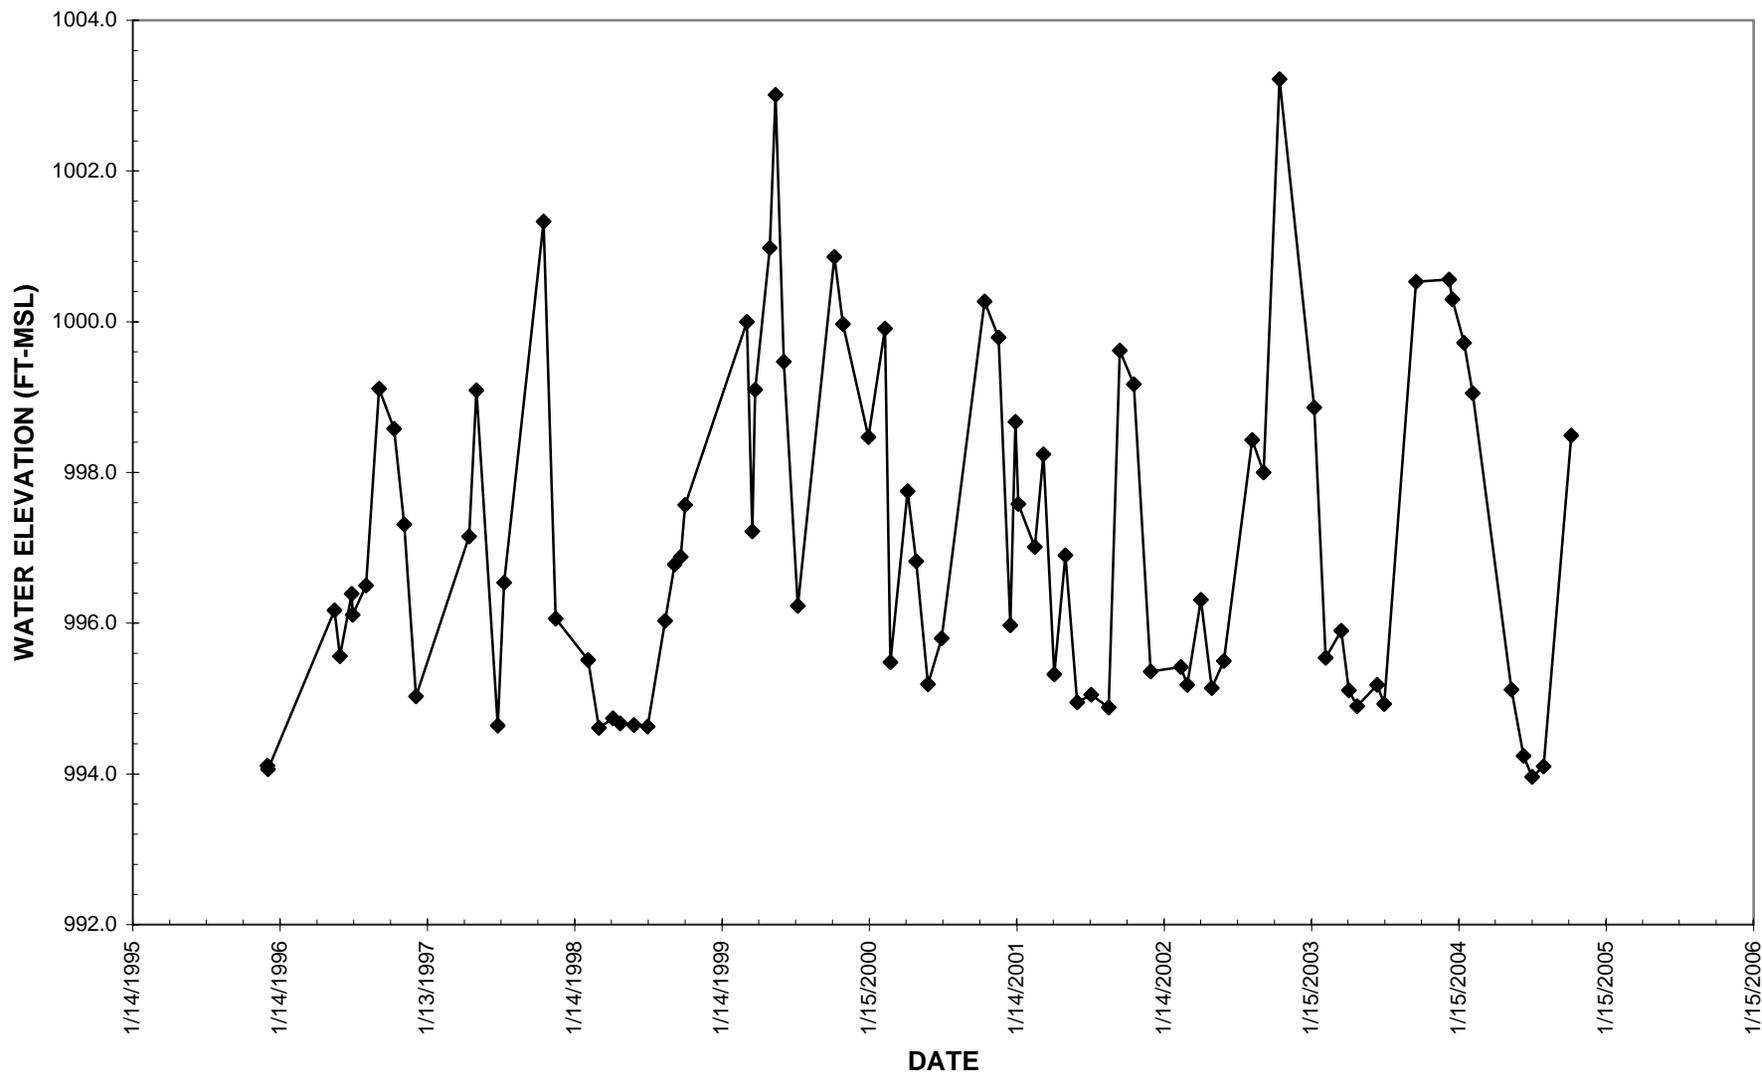


Figure 3.7 Water Level Data for Well MW-23-A2S

MW-23-A2S

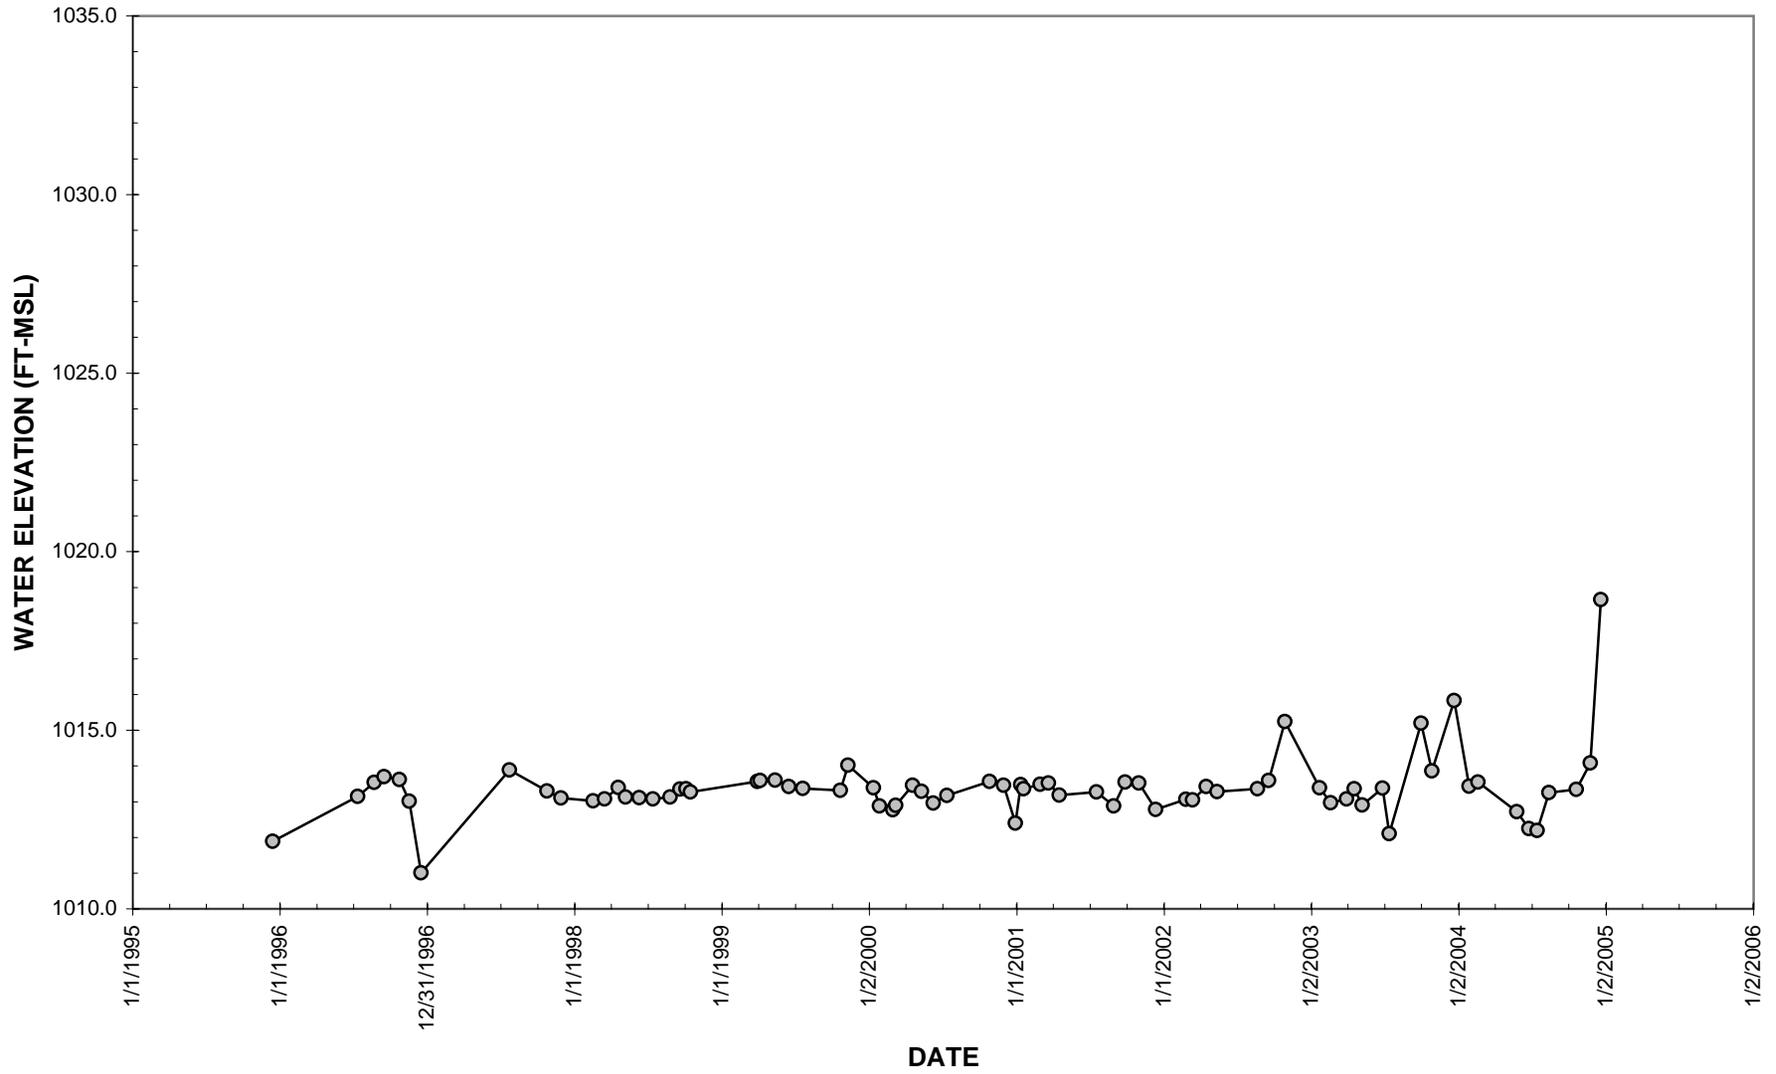


Figure 3.8 Depth to Water Data for Well MW-23-A4

MW-23-98-01

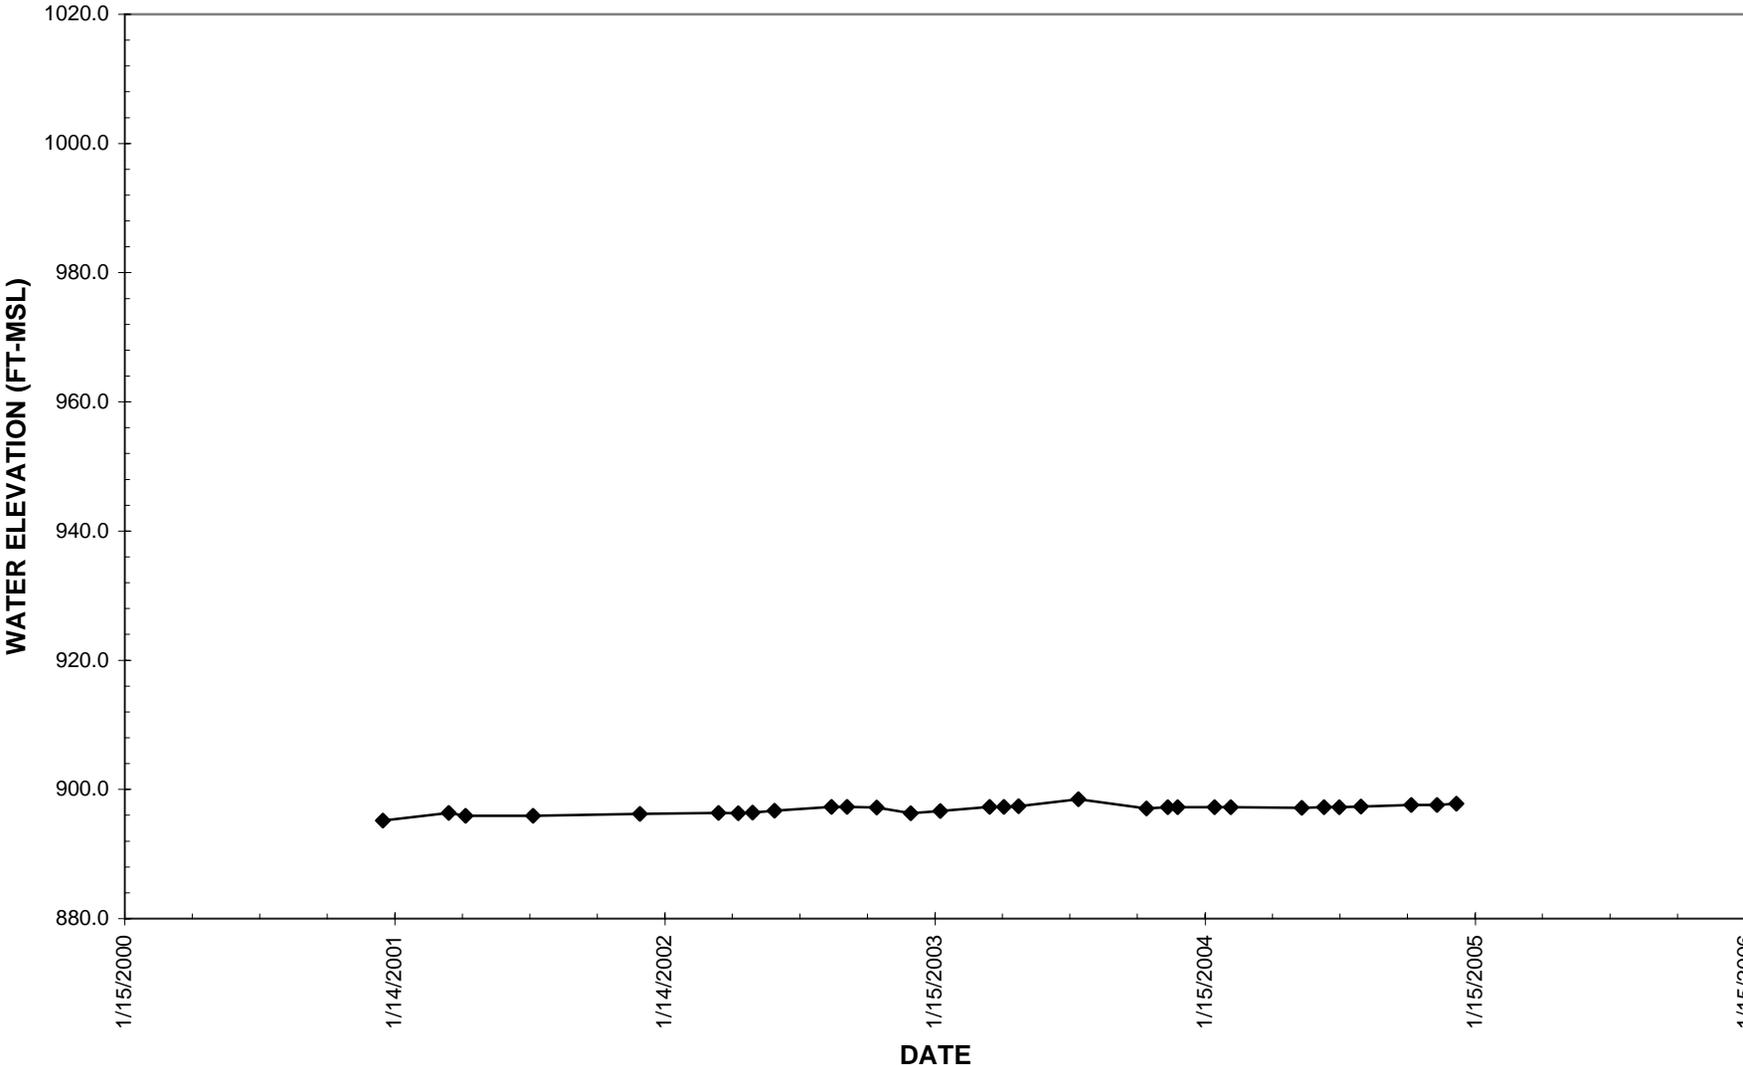


Figure 3.9 Water Level Data for Well MW-23-A4

MW-23-A4

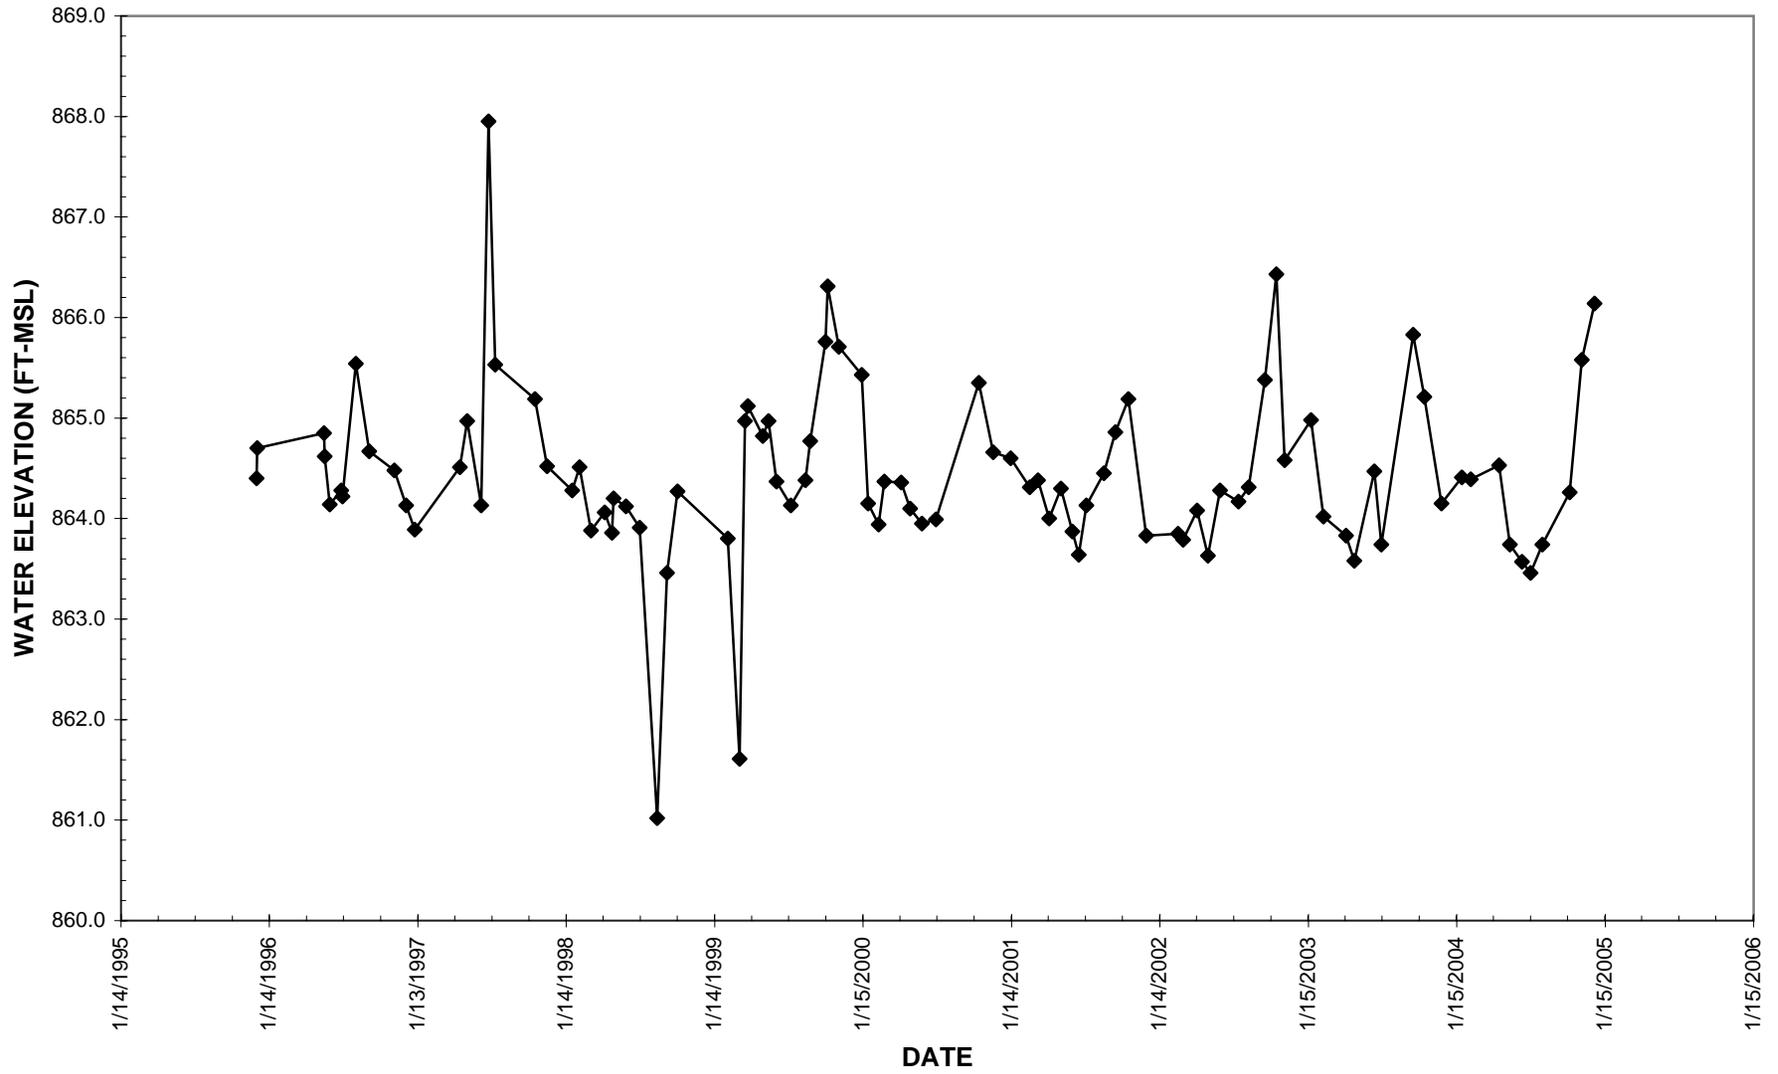


Figure 3.10 Water Level Data for Well MW-23/D-00-01

MW-D-00-01

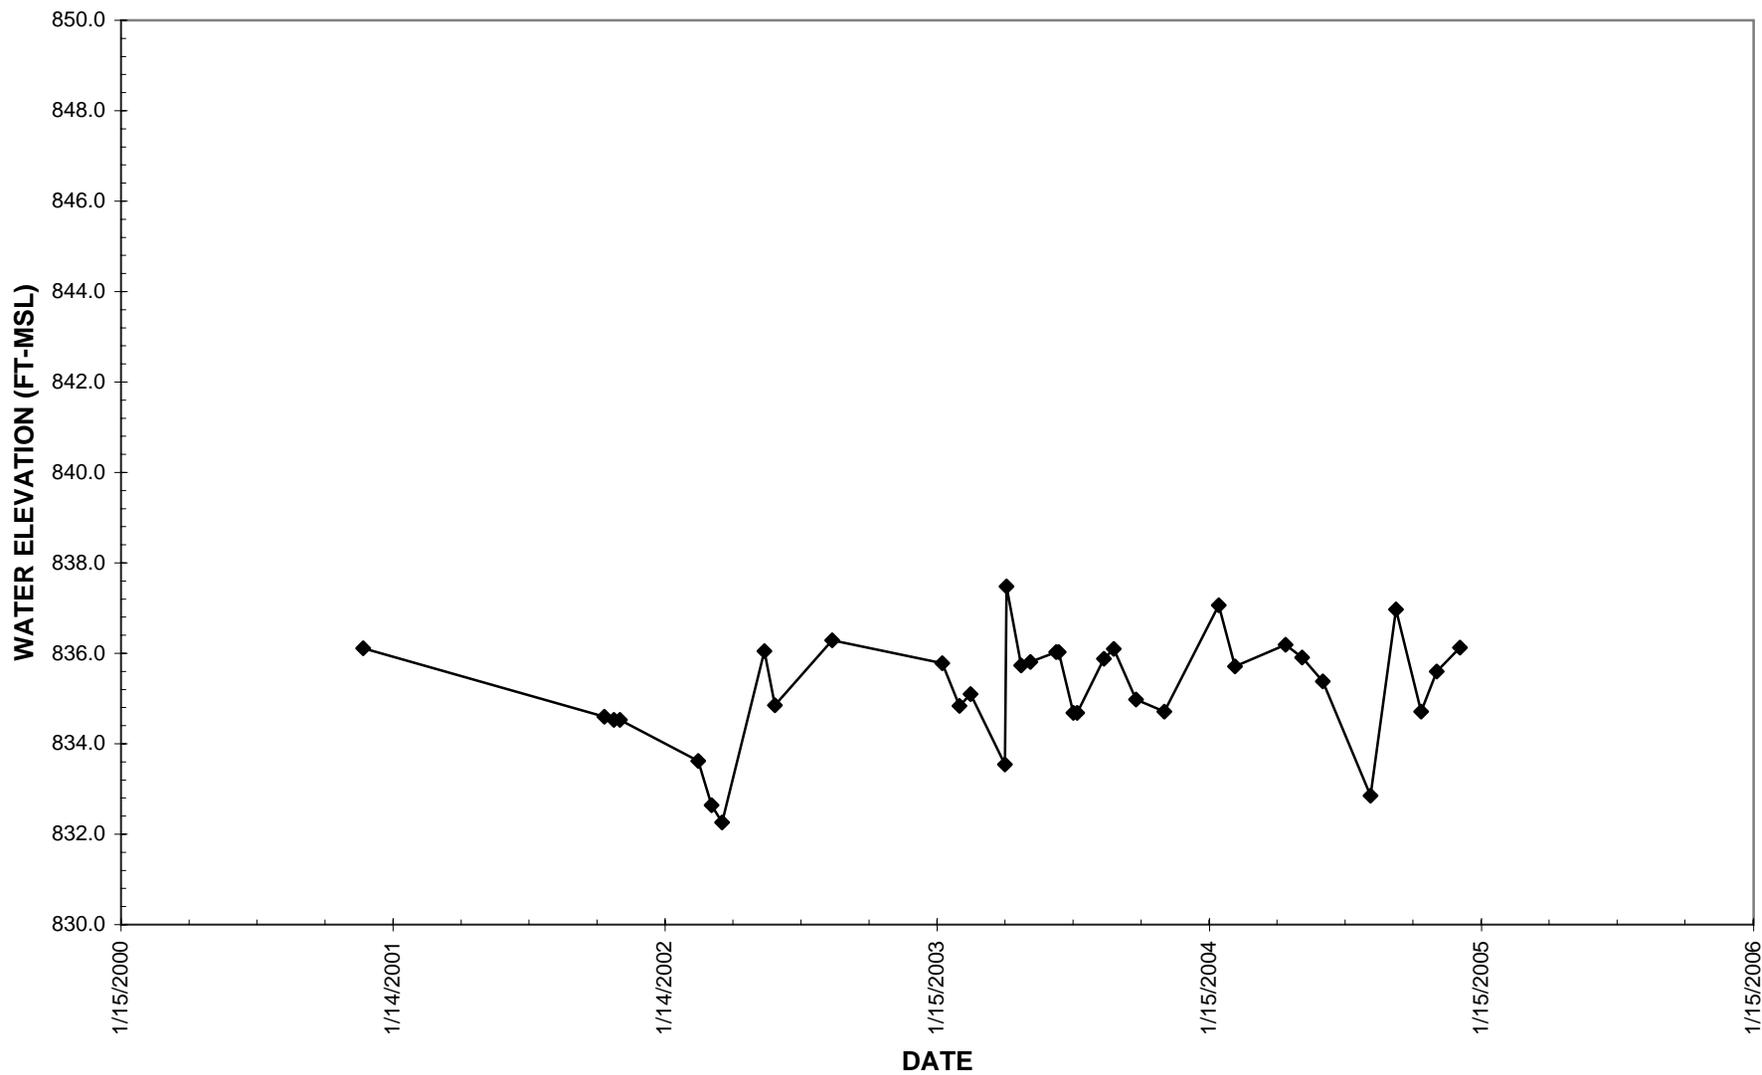


Figure 3.11 Water Level Data for Well MW-D-94-D3

MW-94-D3

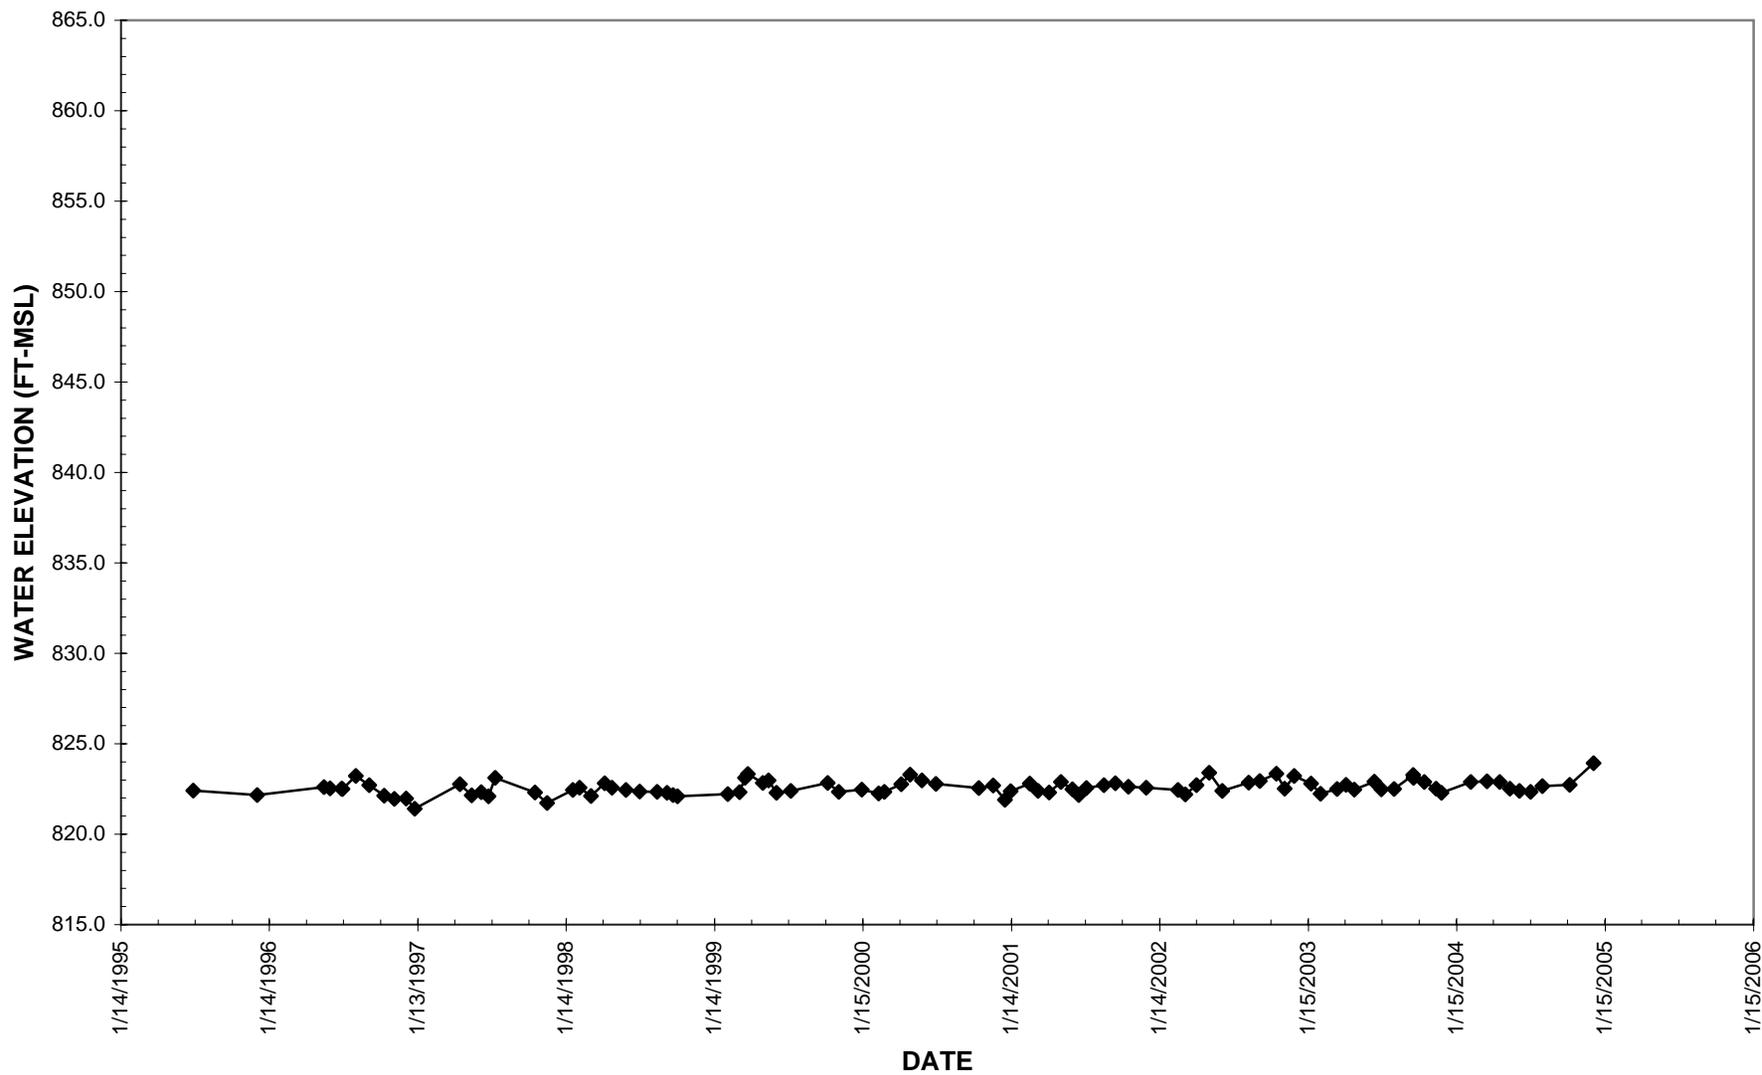


Figure 3.12 Water Level Data for Well MW-D-94-D4

MW-94-D4

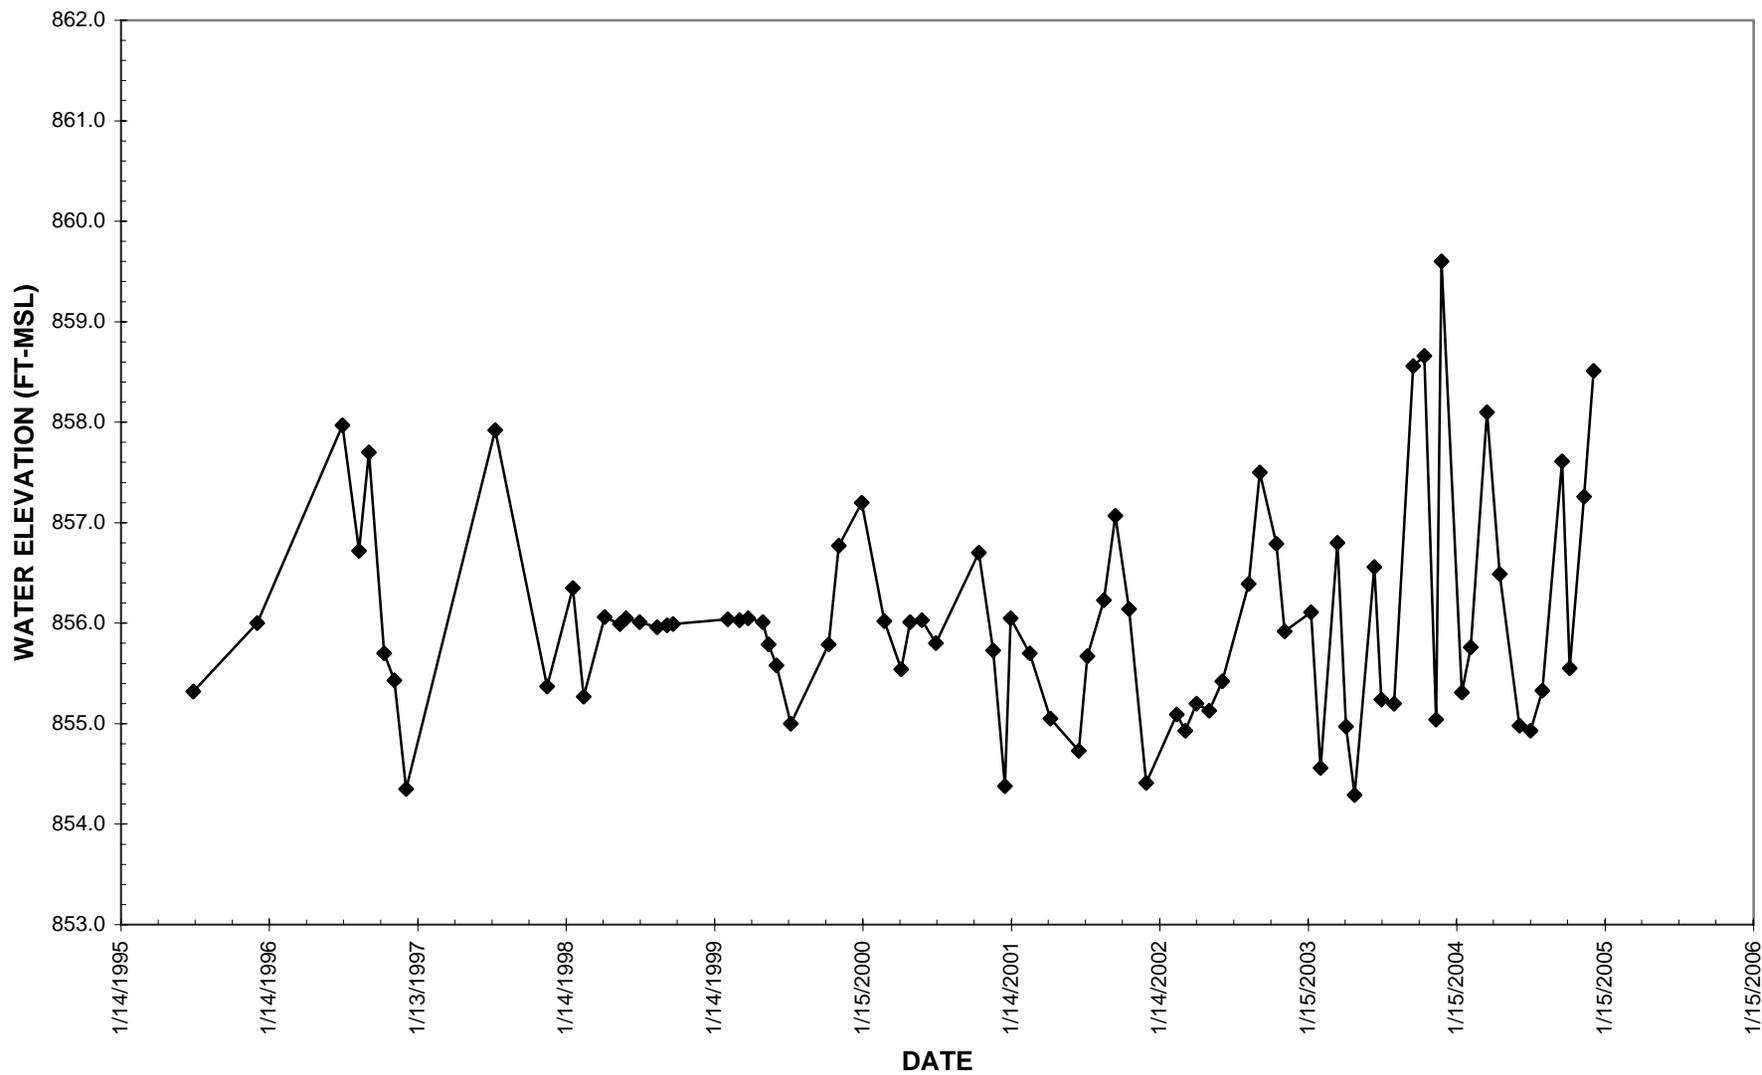


Figure 3.13 Pond D Flow Data

FIGURE 3.13 POND D FLOW DATA

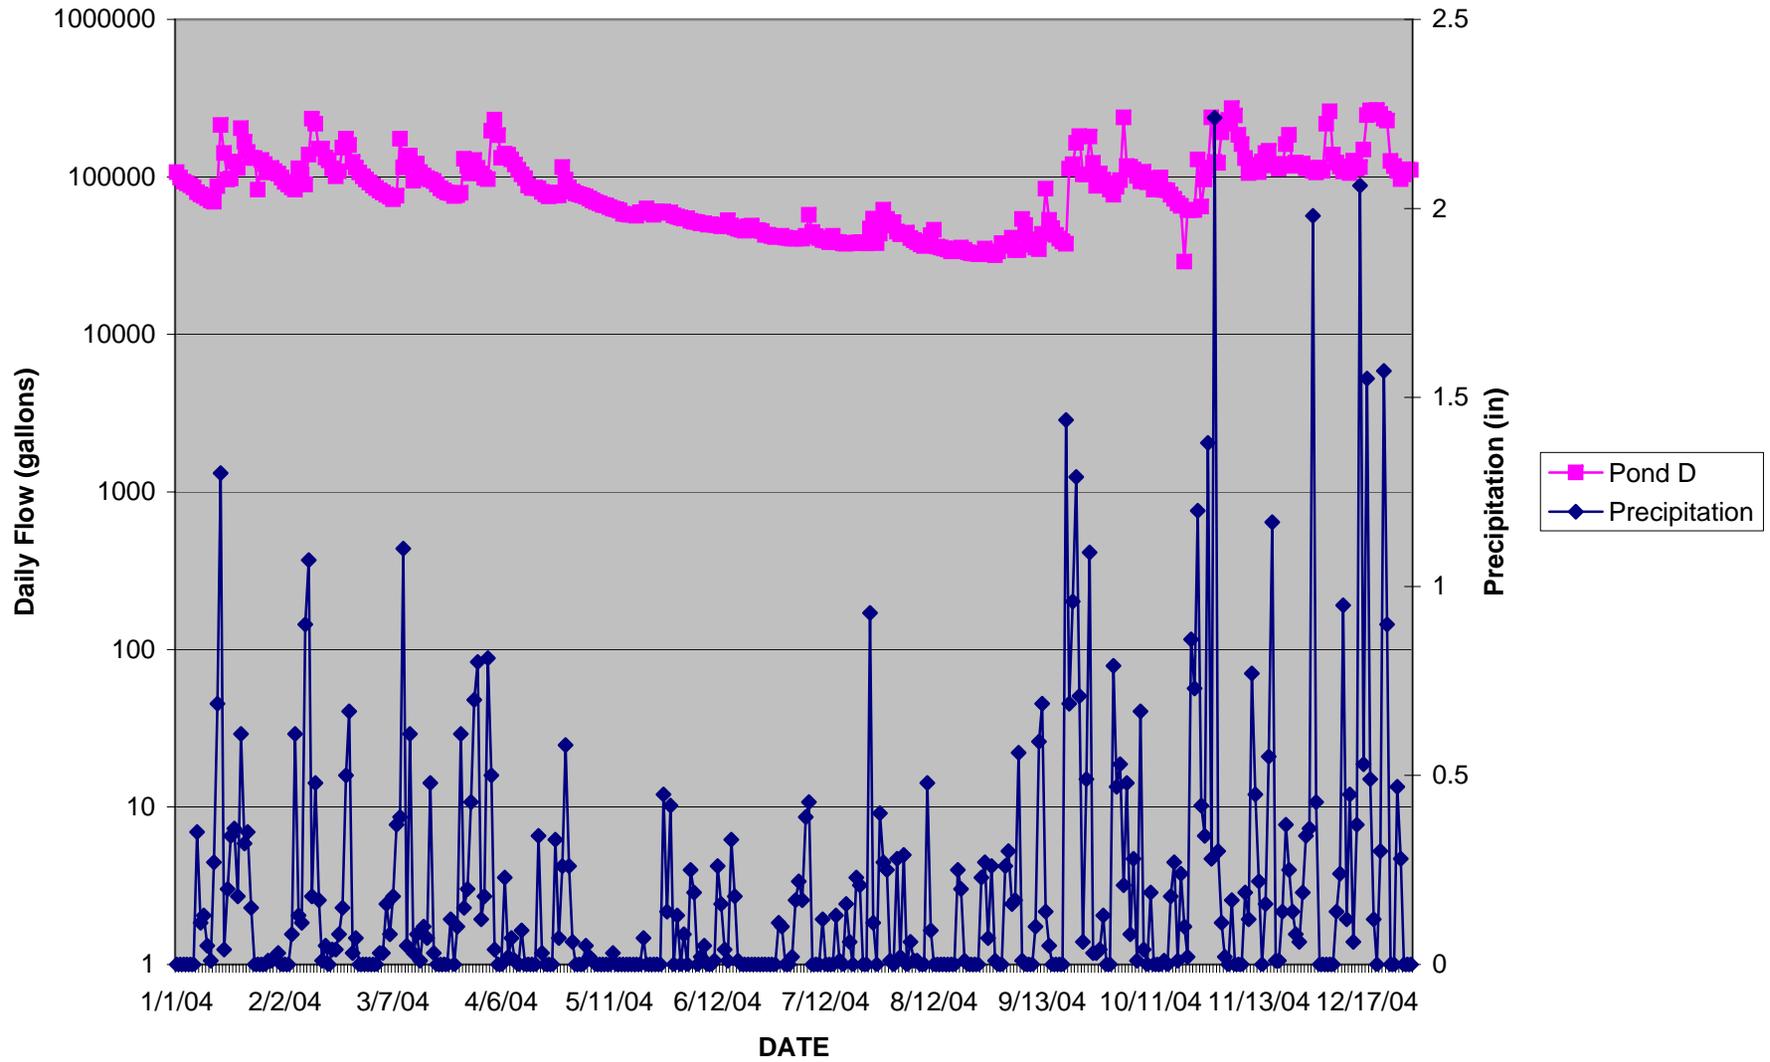


FIGURE 3.14a GREENS CREEK SITE 23/D INTERNAL MONITORING SITES:
FINGER DRAINS - pH DATA



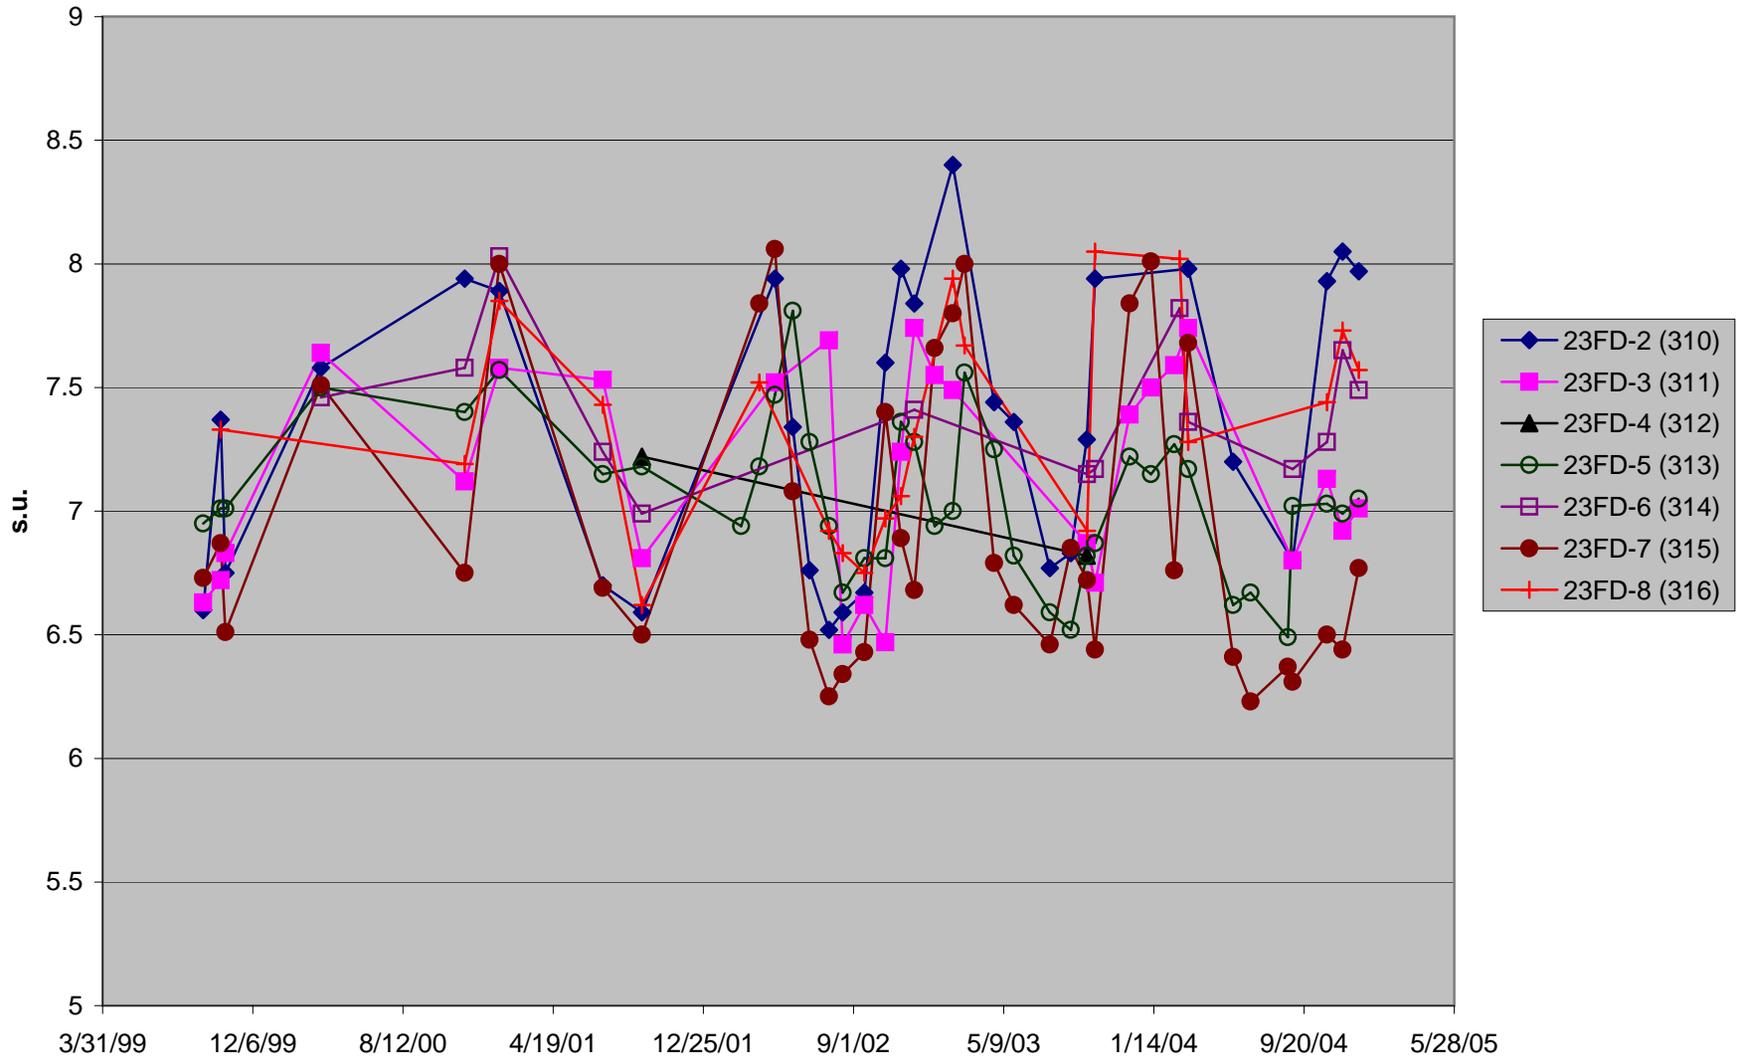



FIGURE 3.14b GREENS CREEK SITE 23/D INTERNAL MONITORING SITES:
GROUND WATER - pH DATA

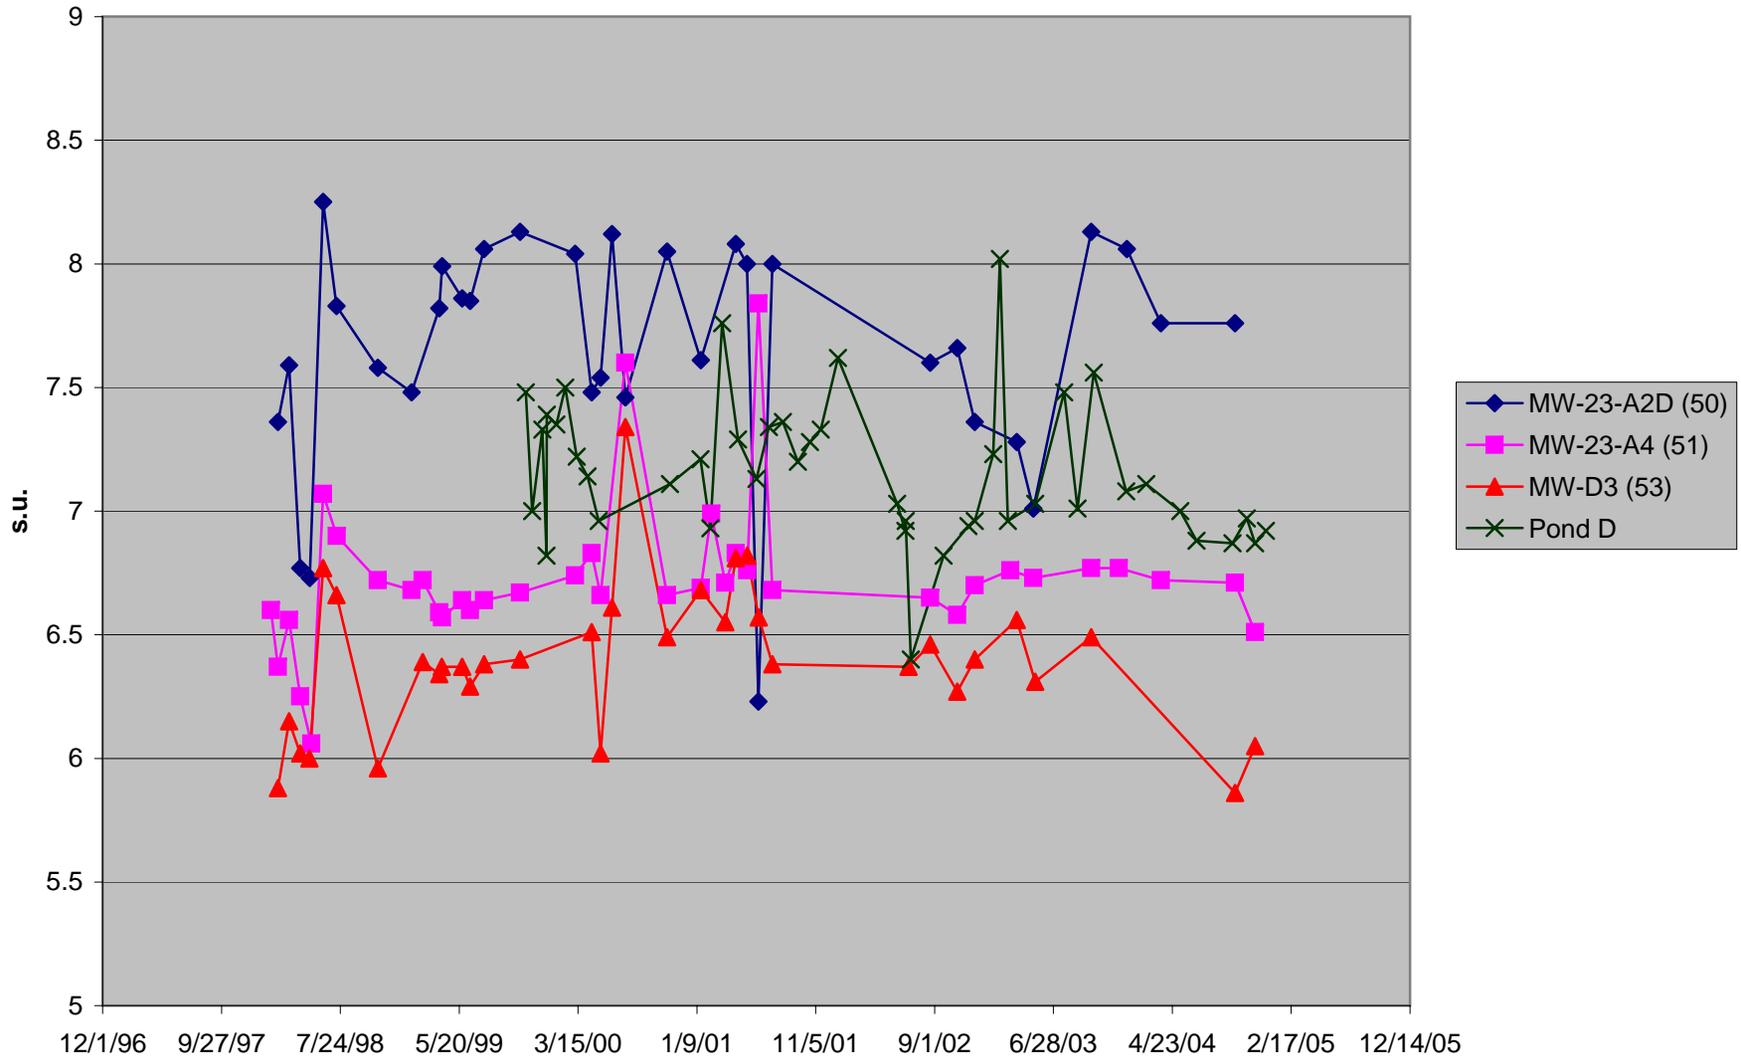


**FIGURE 3.15a GREENS CREEK SITE 23/D INTERNAL MONITORING SITES:
FINGER DRAINS - ALKALINITY DATA
(Non-detectable analyses plotted as zero)**

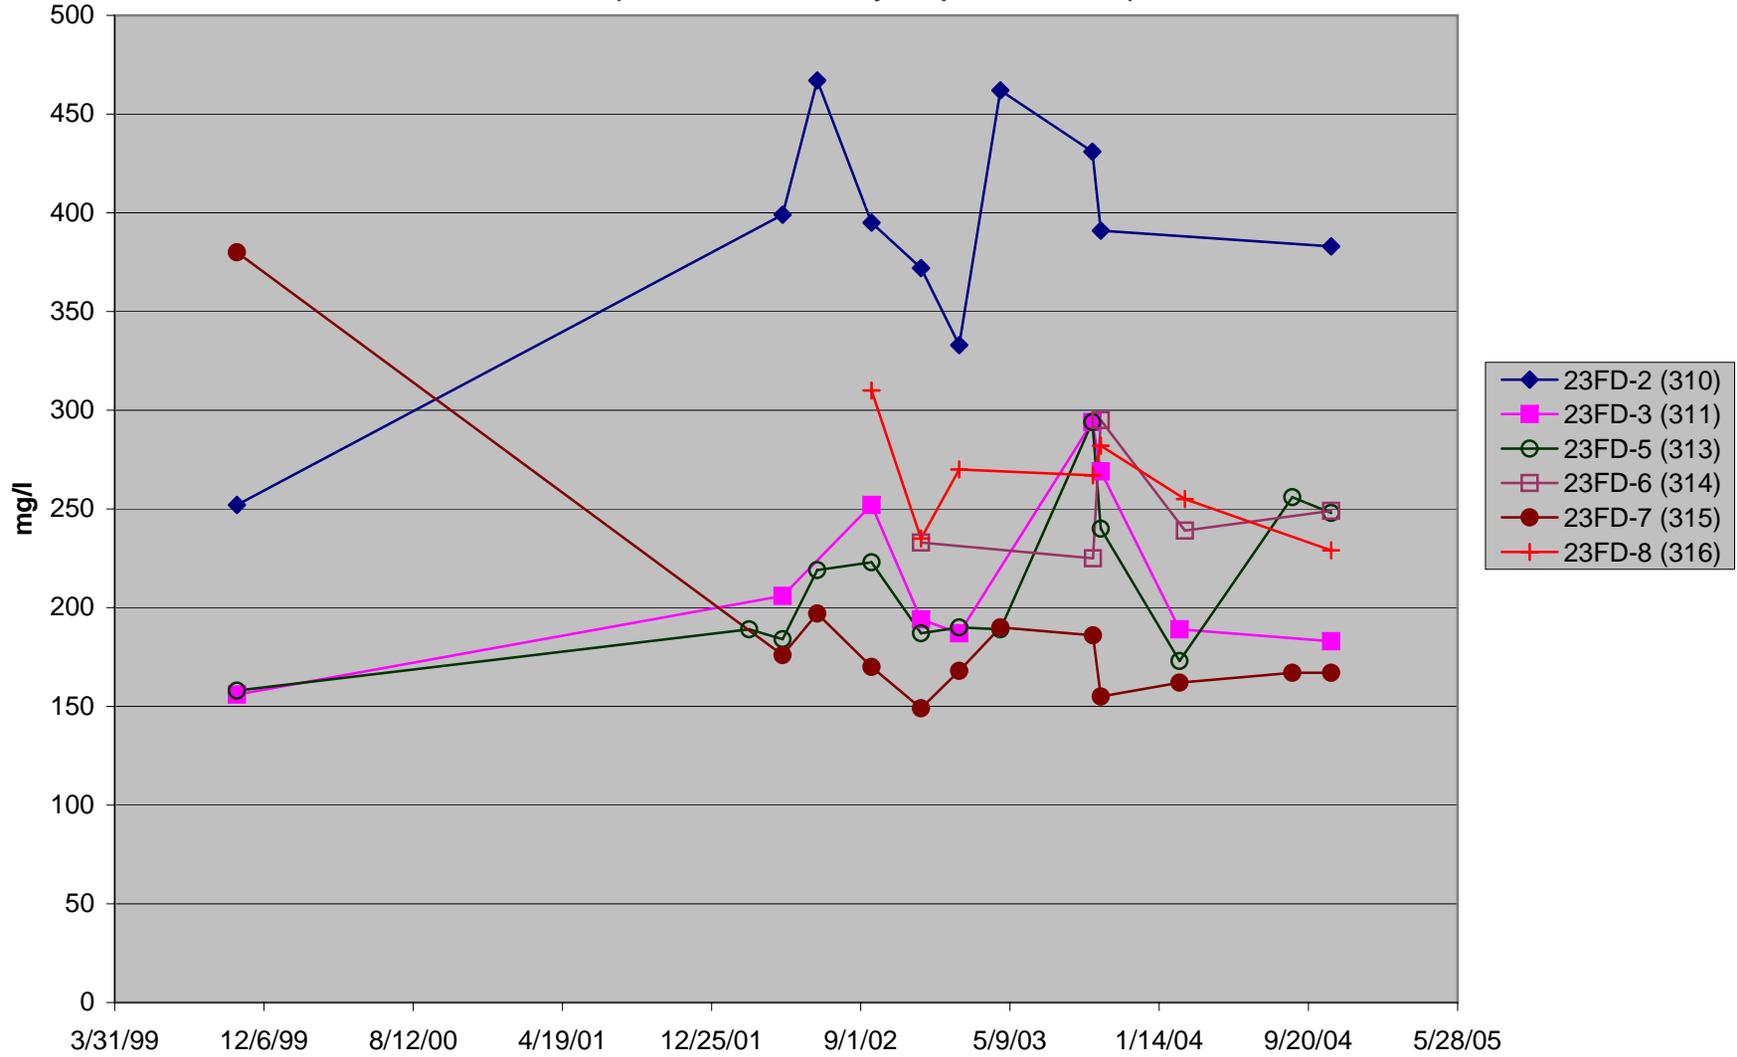


**FIGURE 3.15b GREENS CREEK SITE 23/D INTERNAL MONITORING SITES:
GROUND WATER - ALKALINITY DATA
(Non-detectable analyses plotted as zero)**

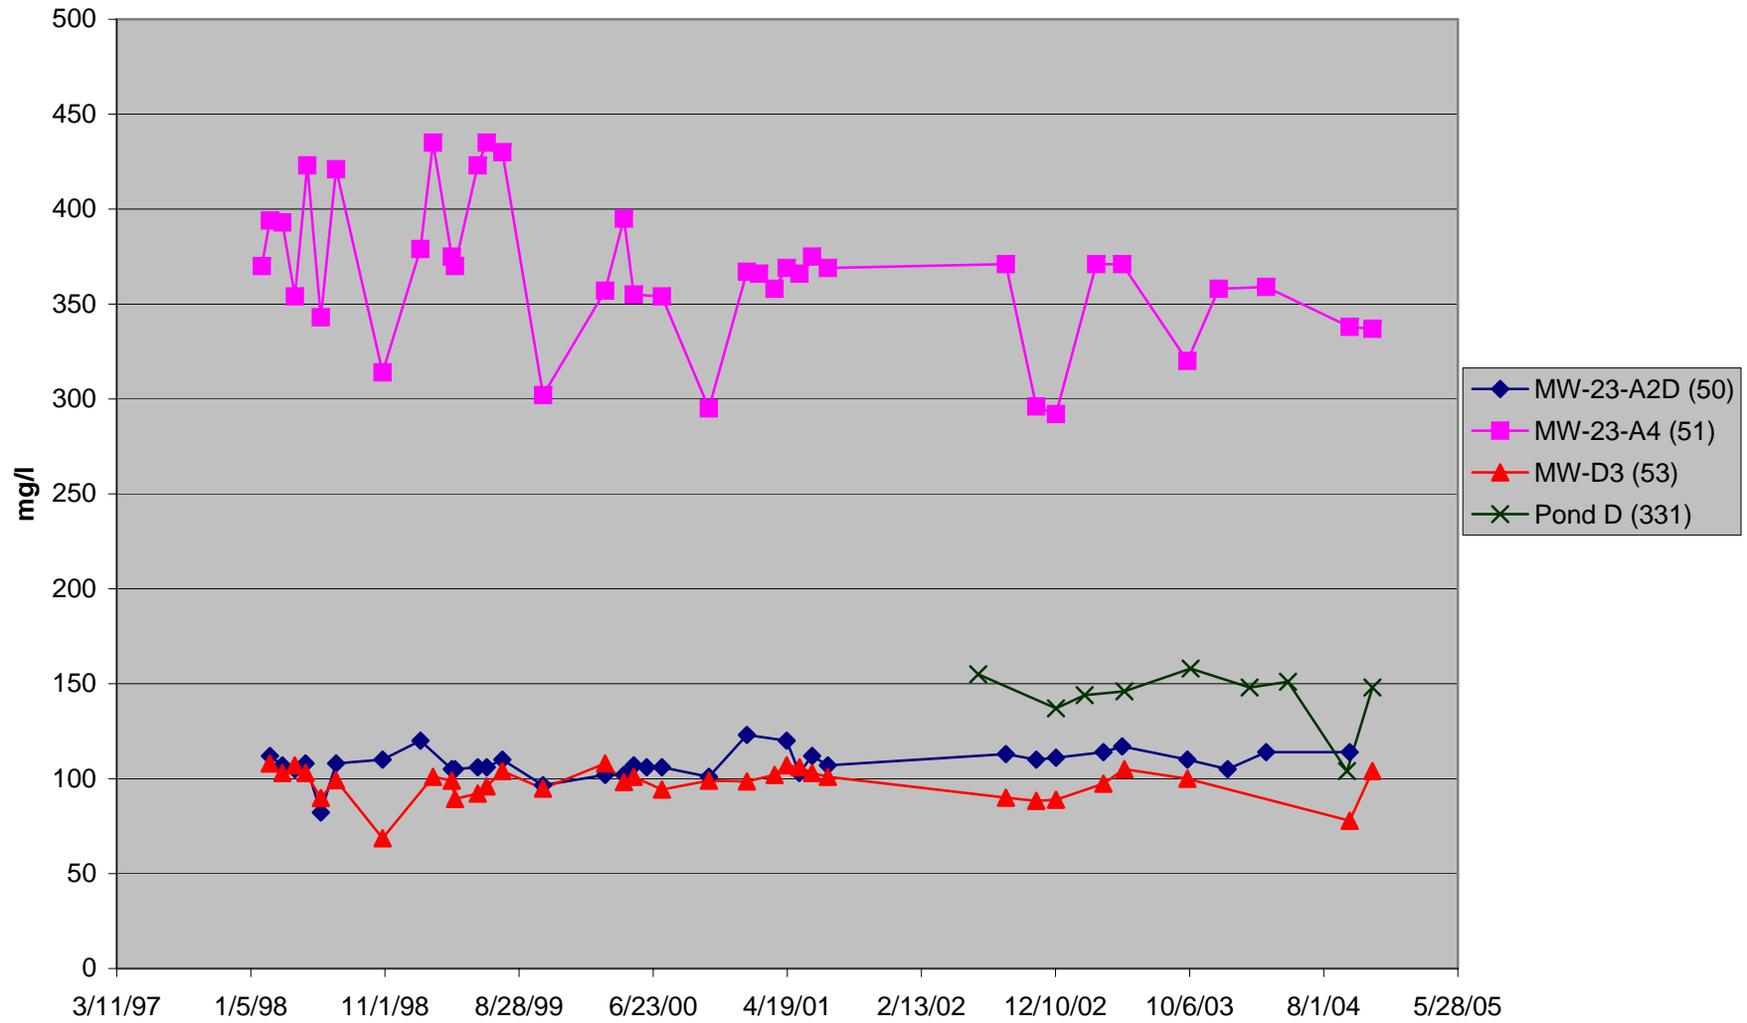


**FIGURE 3.16a GREENS CREEK SITE 23/D INTERNAL MONITORING SITES:
FINGER DRAINS - HARDNESS DATA
(Non-detectable analyses plotted as zero)**

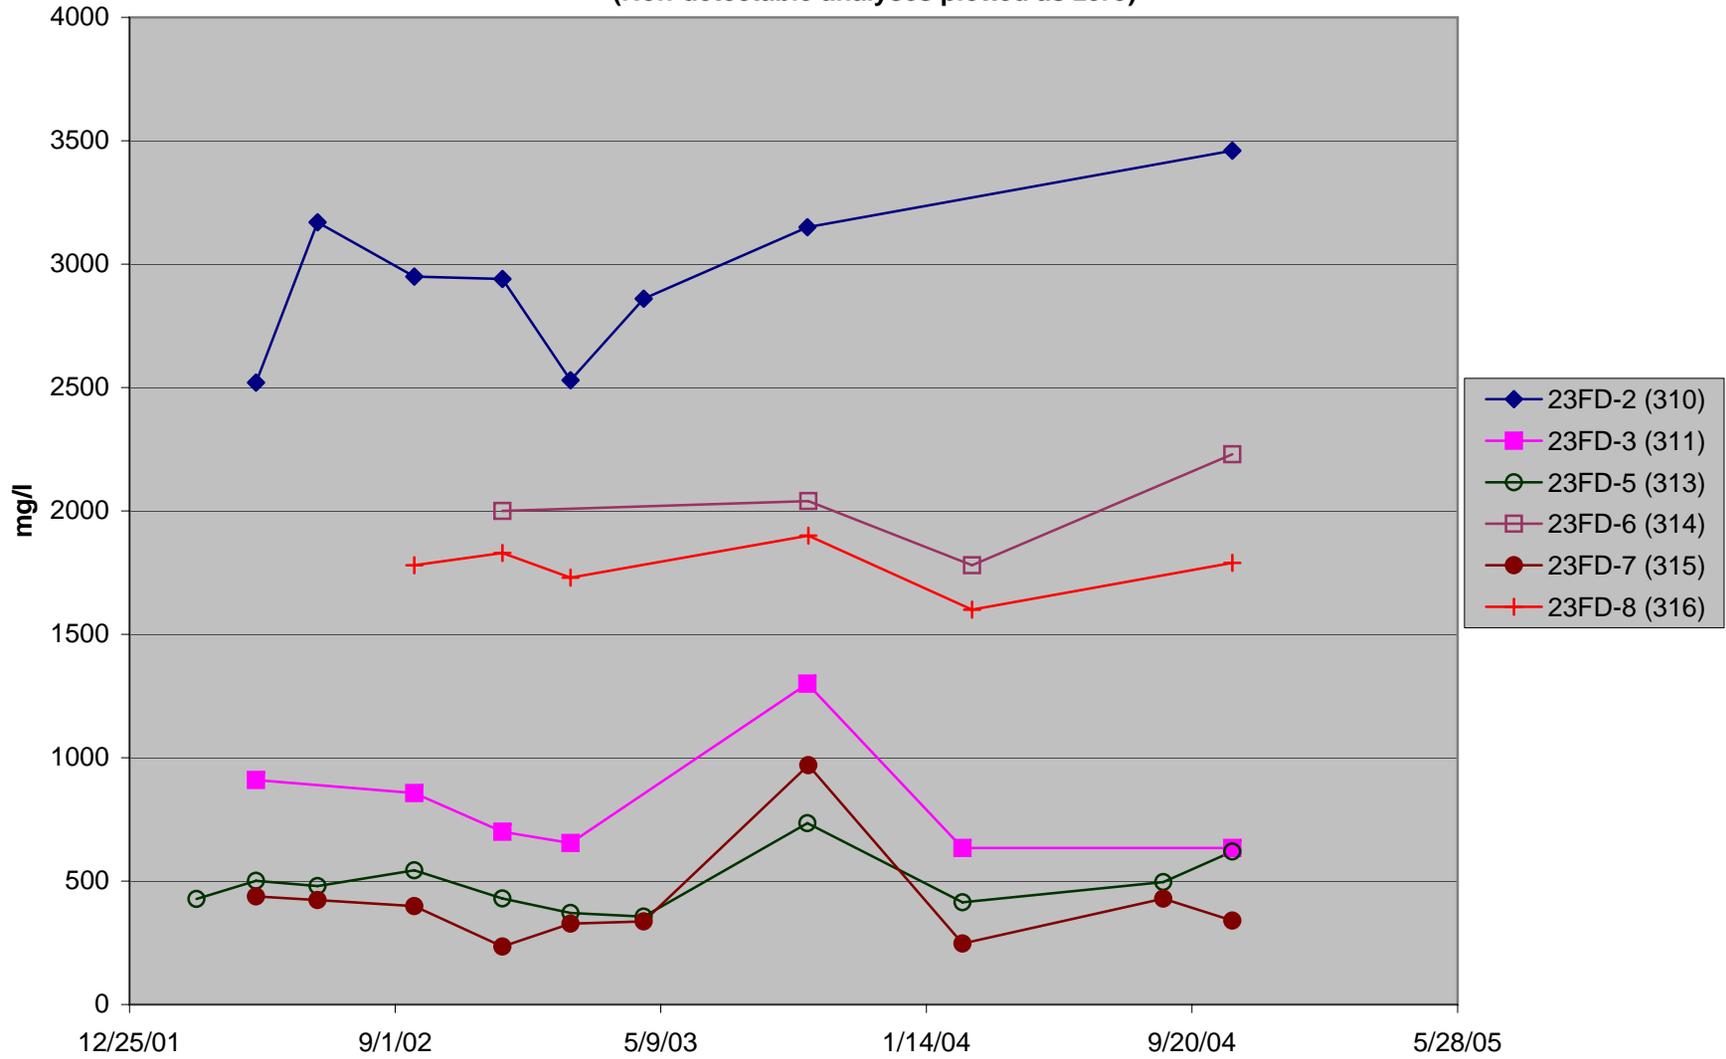


**FIGURE 3.16b GREENS CREEK SITE 23/D INTERNAL MONITORING SITES:
GROUND WATER - HARDNESS DATA
(Non-detectable analyses plotted as zero)**

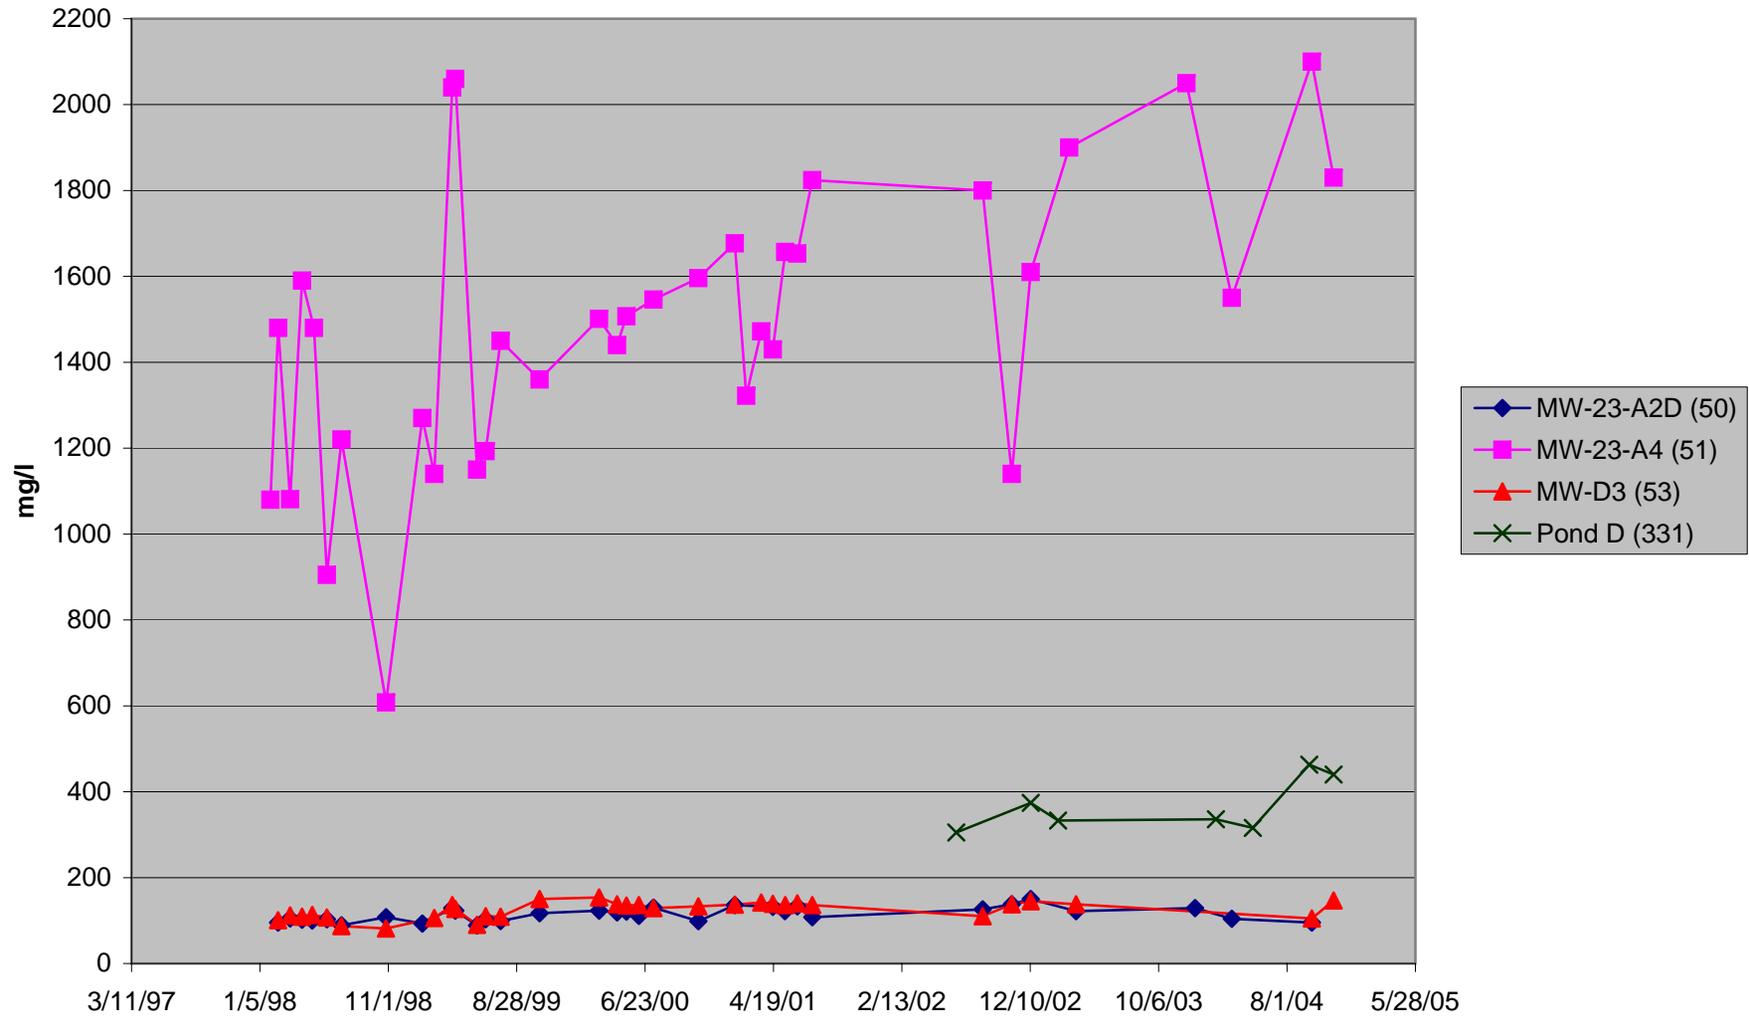


**FIGURE 3.17a GREENS CREEK SITE 23/D INTERNAL MONITORING SITES:
FINGER DRAINS - CONDUCTIVITY DATA**

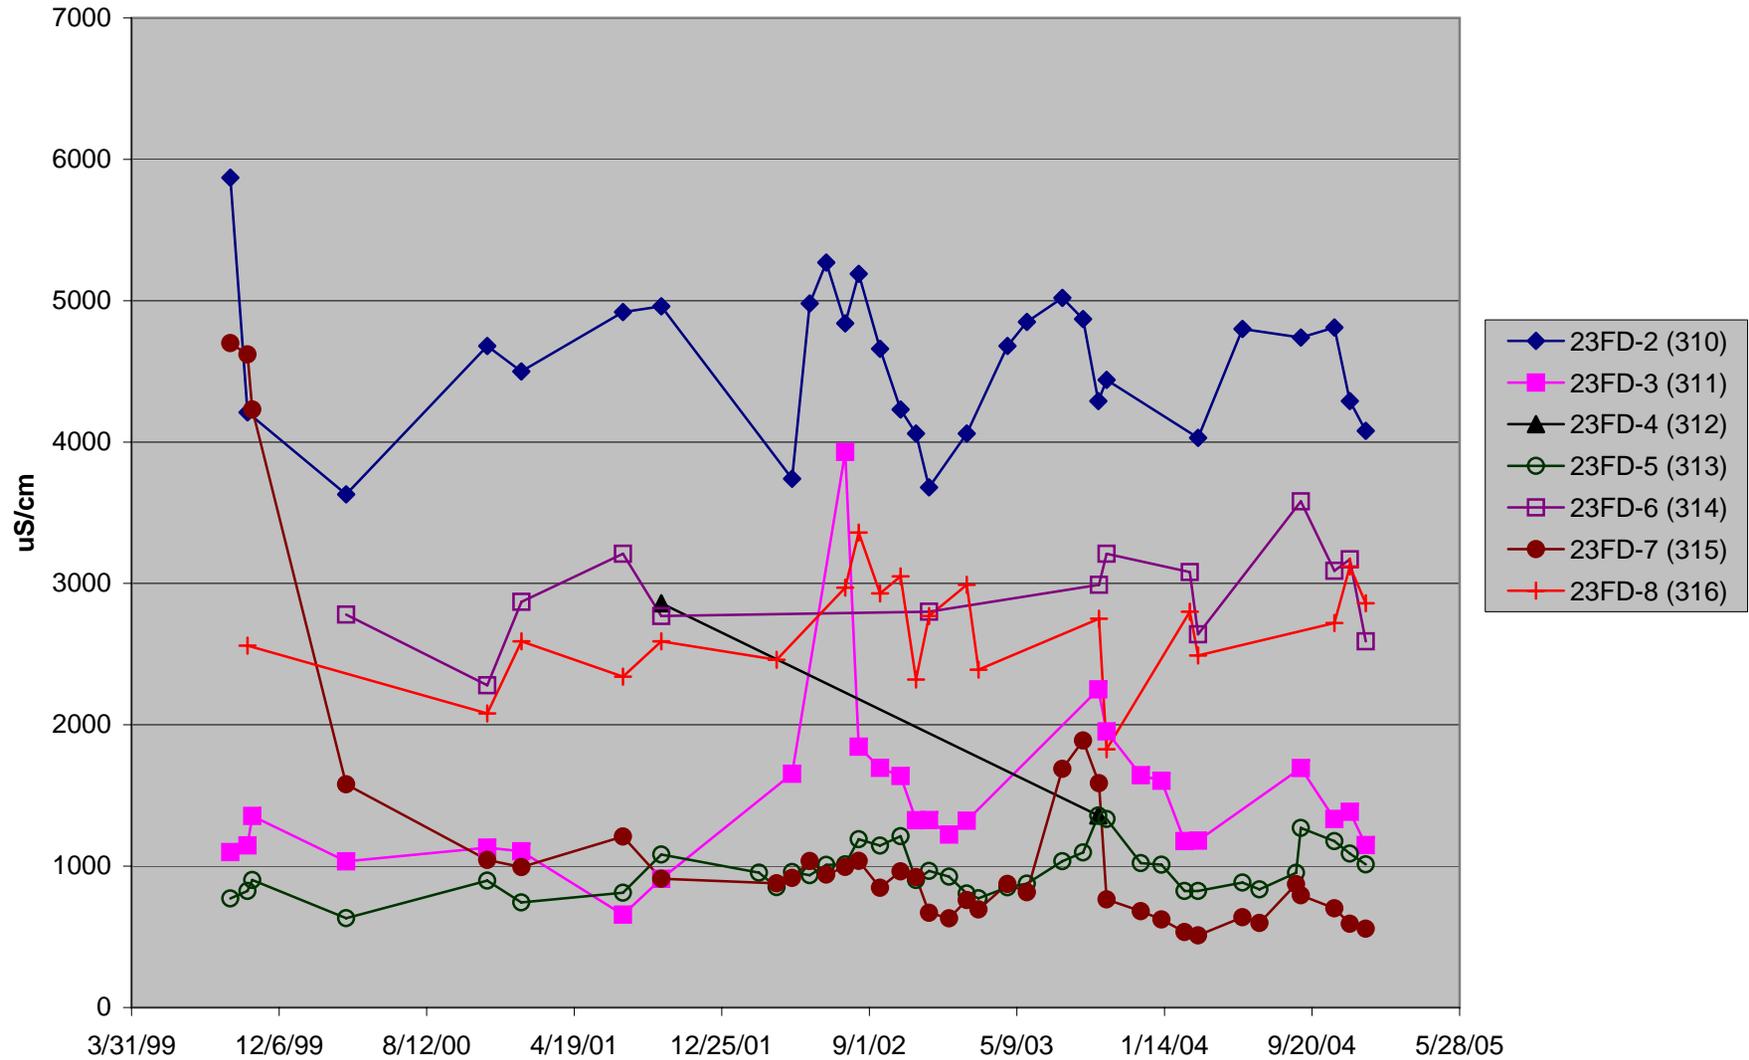


**FIGURE 3.17b GREENS CREEK SITE 23/D INTERNAL MONITORING SITES:
GROUND WATER - CONDUCTIVITY DATA**

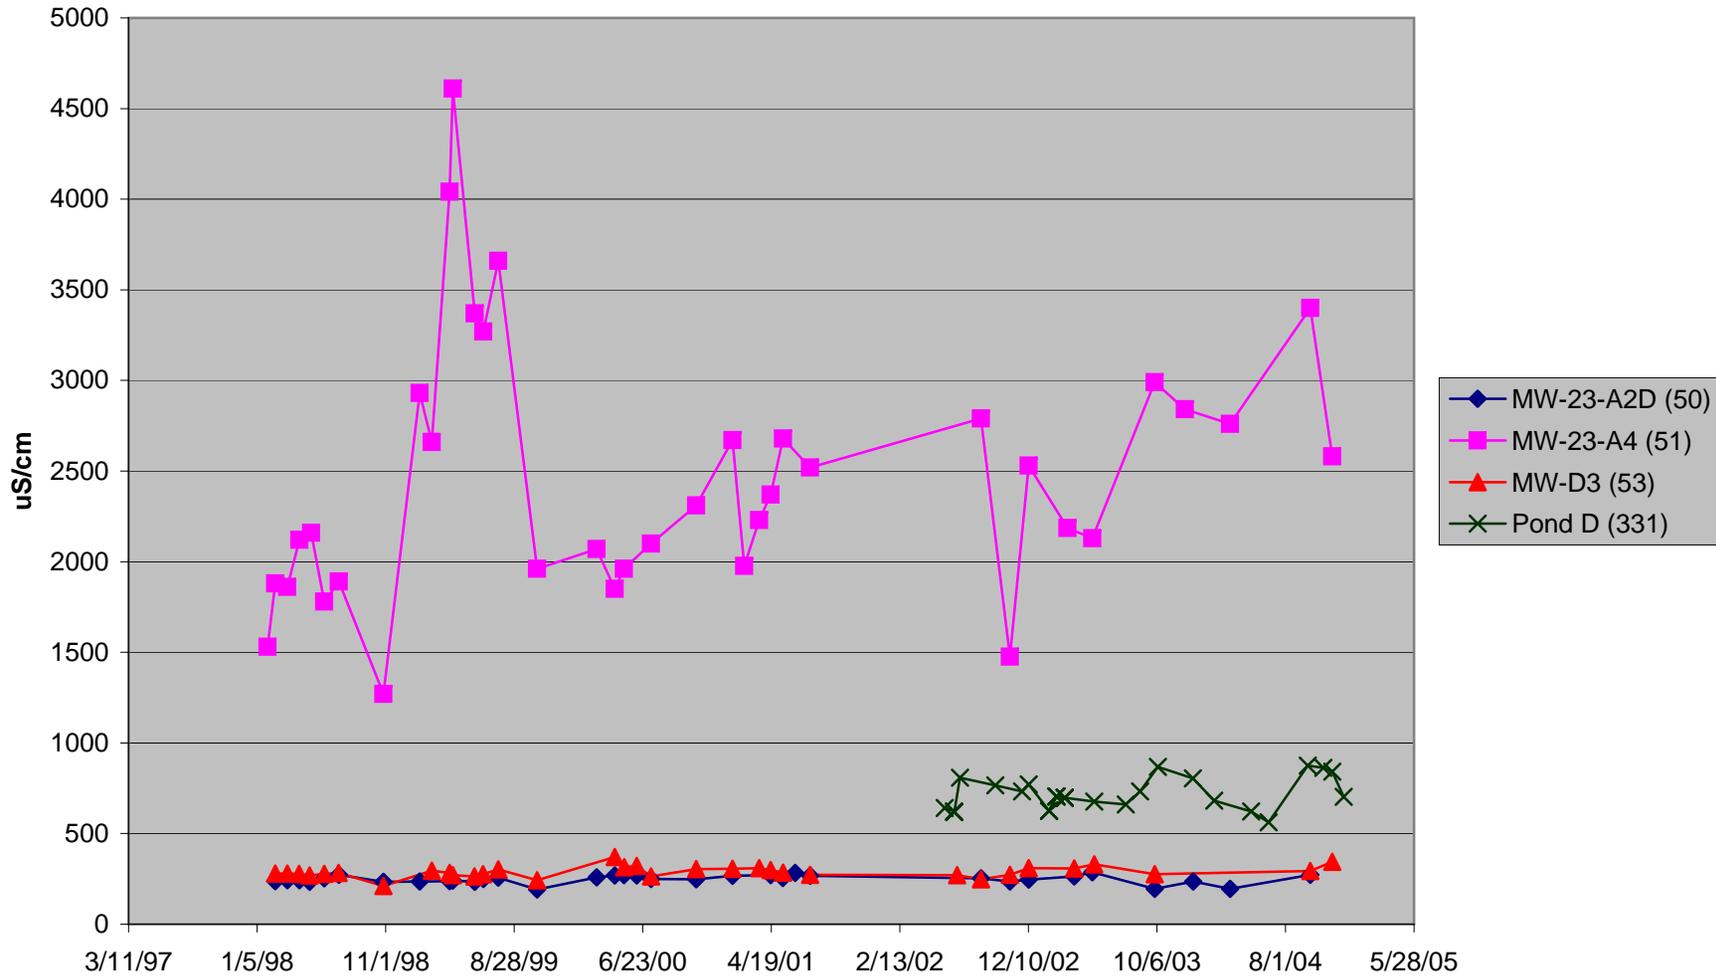


**FIGURE 3.18a GREENS CREEK SITE 23/D INTERNAL MONITORING SITES:
FINGER DRAINS - SULFATE DATA
(Non-detectable analyses plotted as zero)**

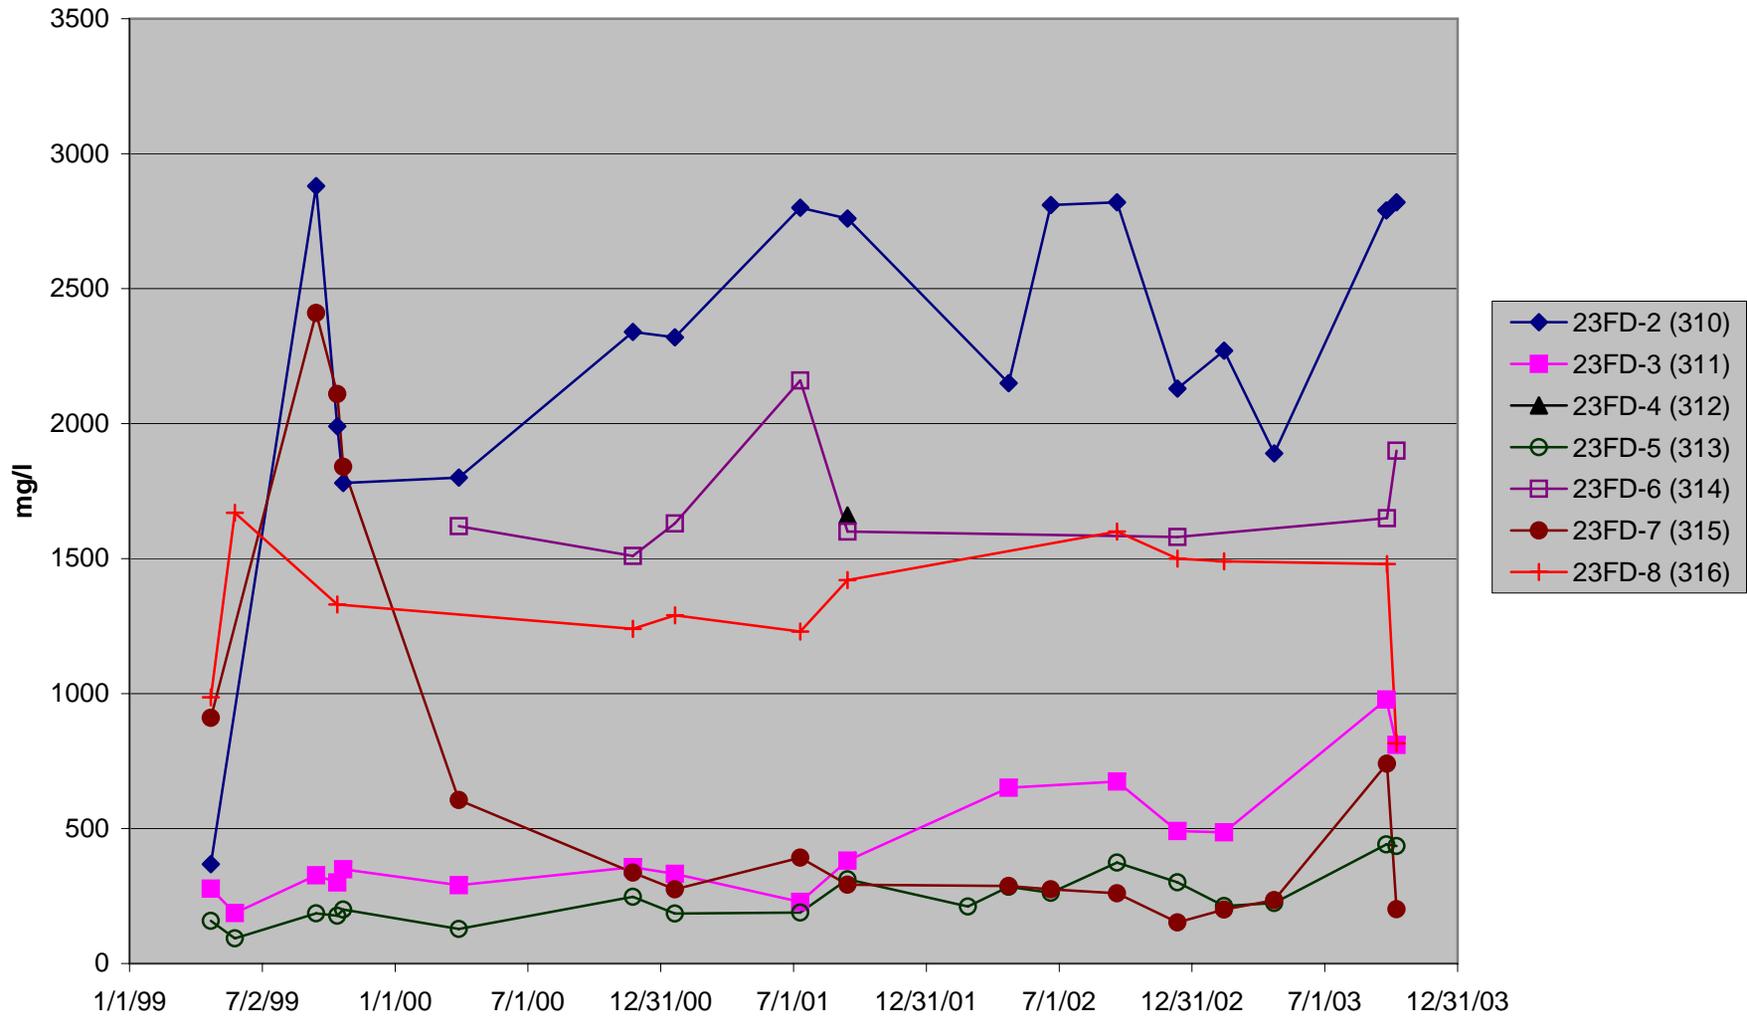


**FIGURE 3.18b GREENS CREEK SITE 23/D INTERNAL MONITORING SITES:
GROUND WATER - SULFATE DATA
(Non-detectable analyses plotted as zero)**

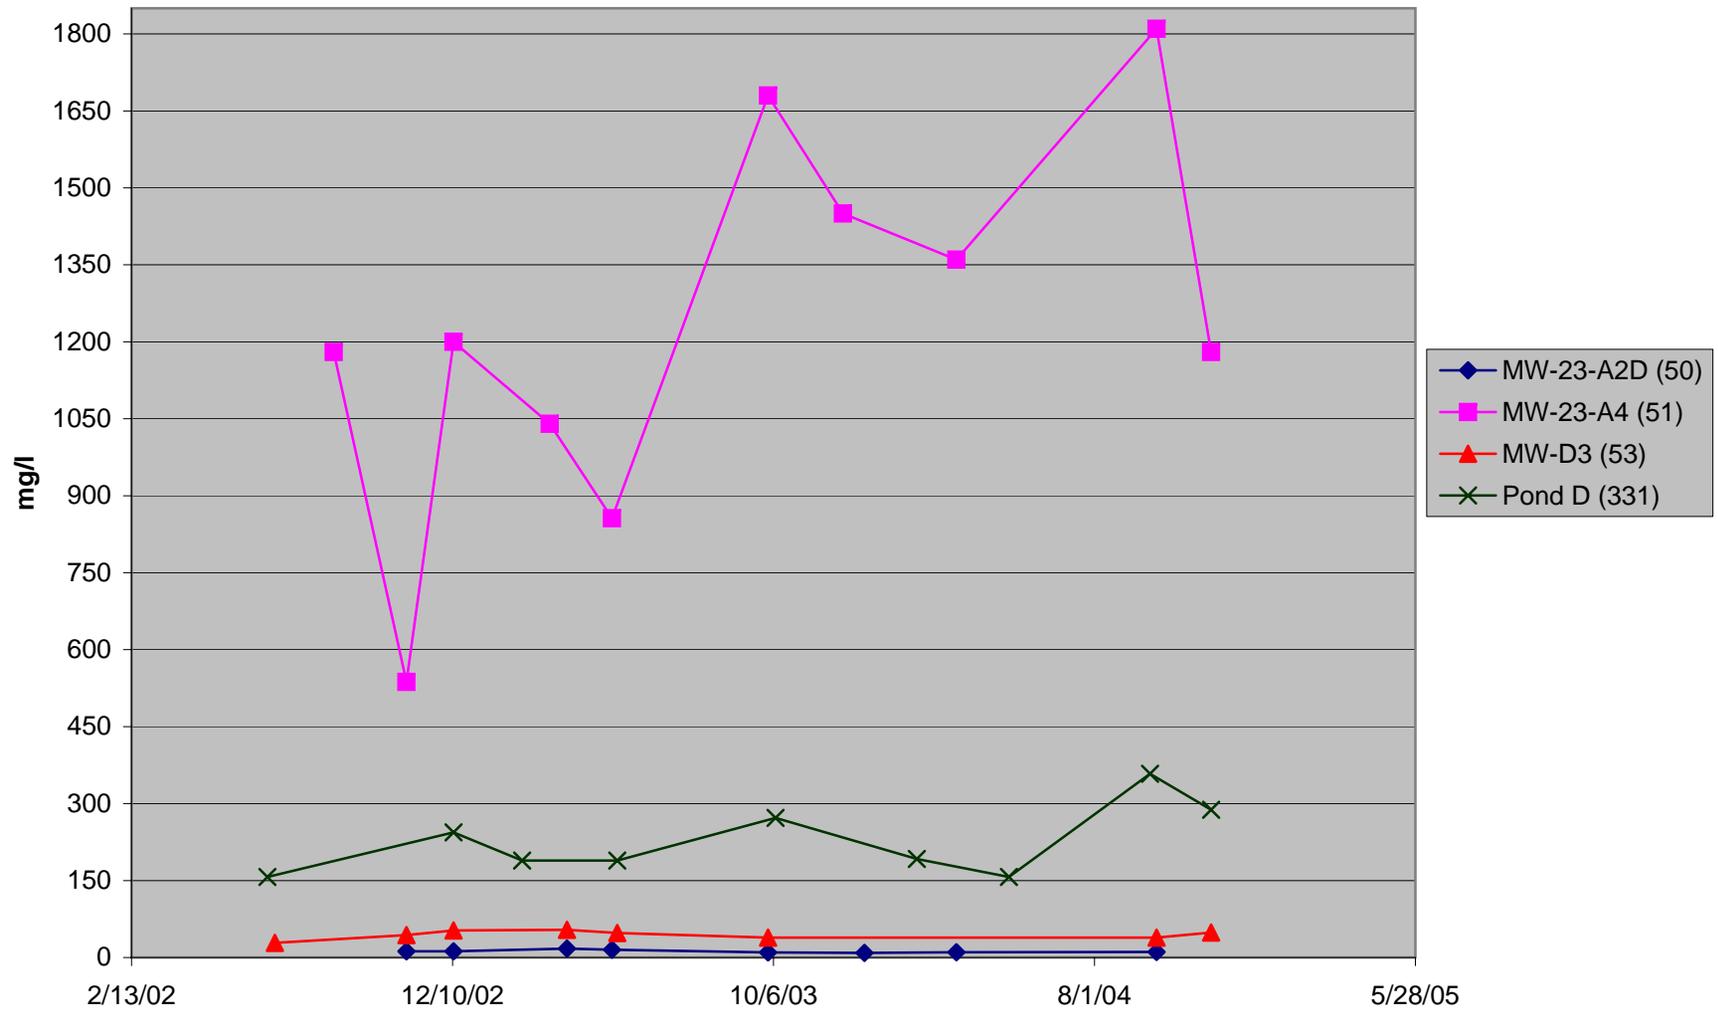


**FIGURE 3.19a GREENS CREEK SITE 23/D INTERNAL MONITORING SITES:
FINGER DRAINS - ARSENIC DATA
(Non-detectable analyses plotted as zero)**

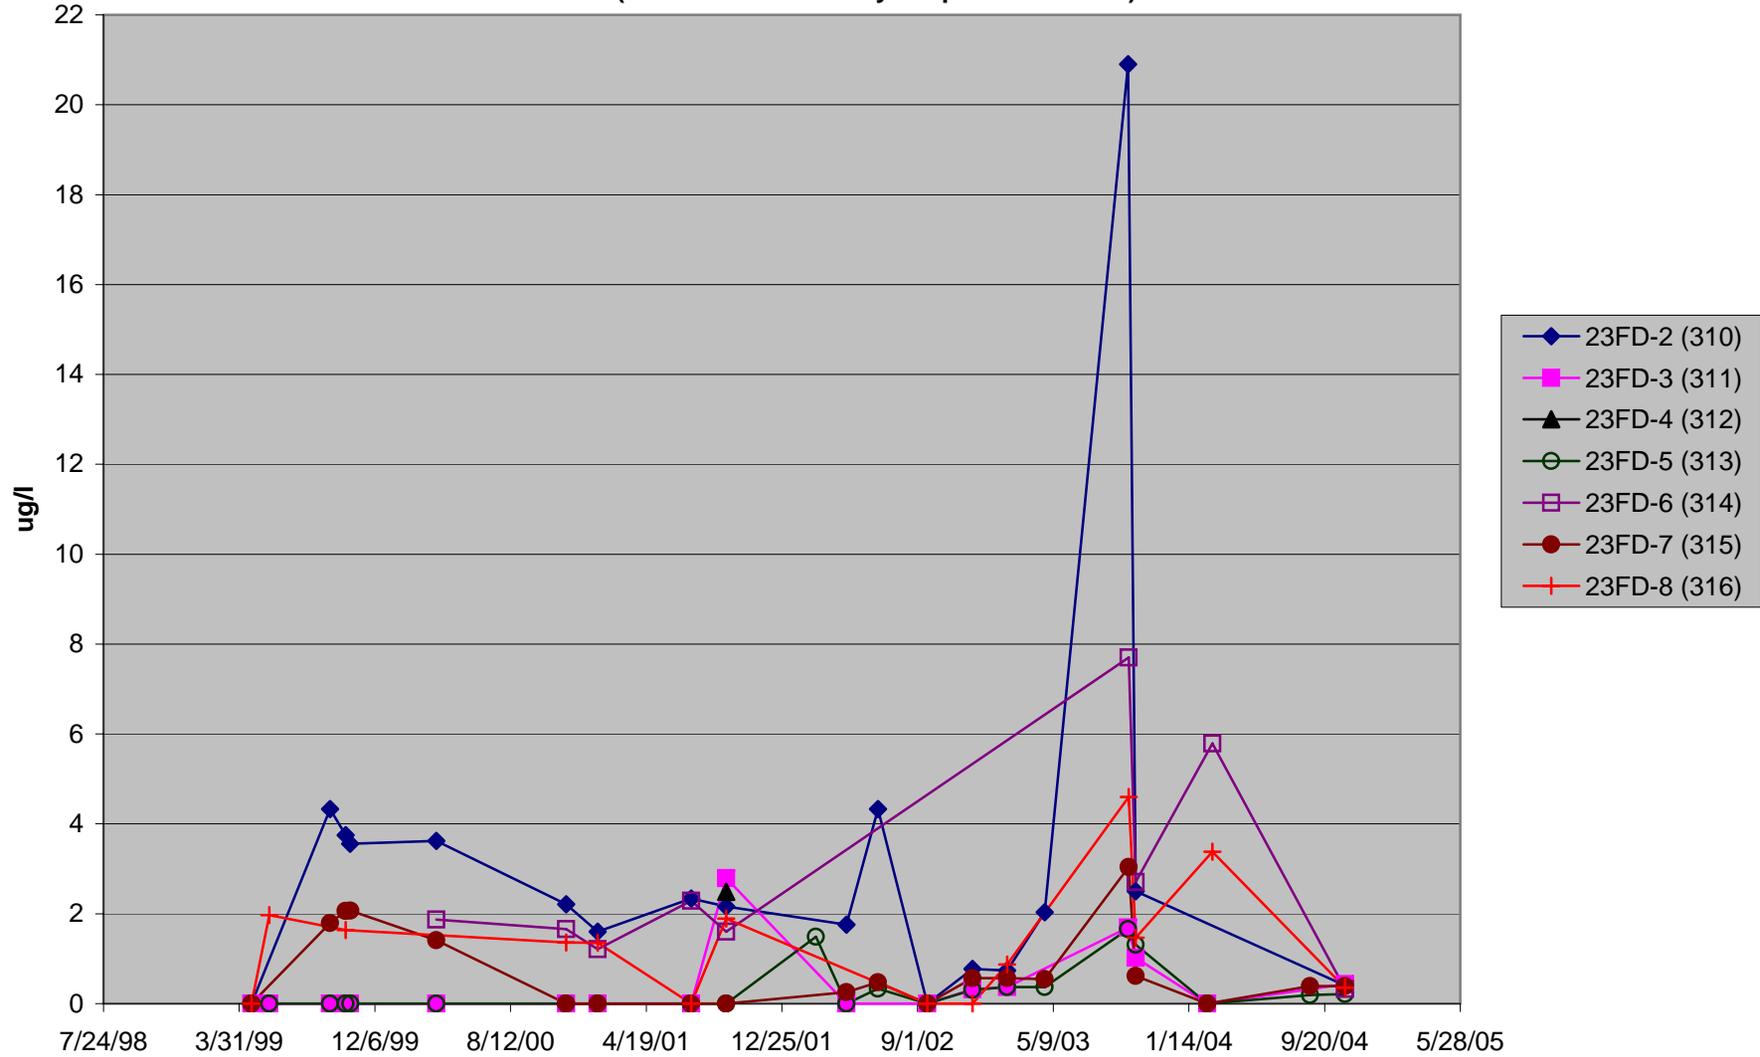


**FIGURE 3.19b GREENS CREEK SITE 23/D INTERNAL MONITORING SITES:
GROUND WATER - ARSENIC DATA
(Non-detectable analyses plotted as zero)**

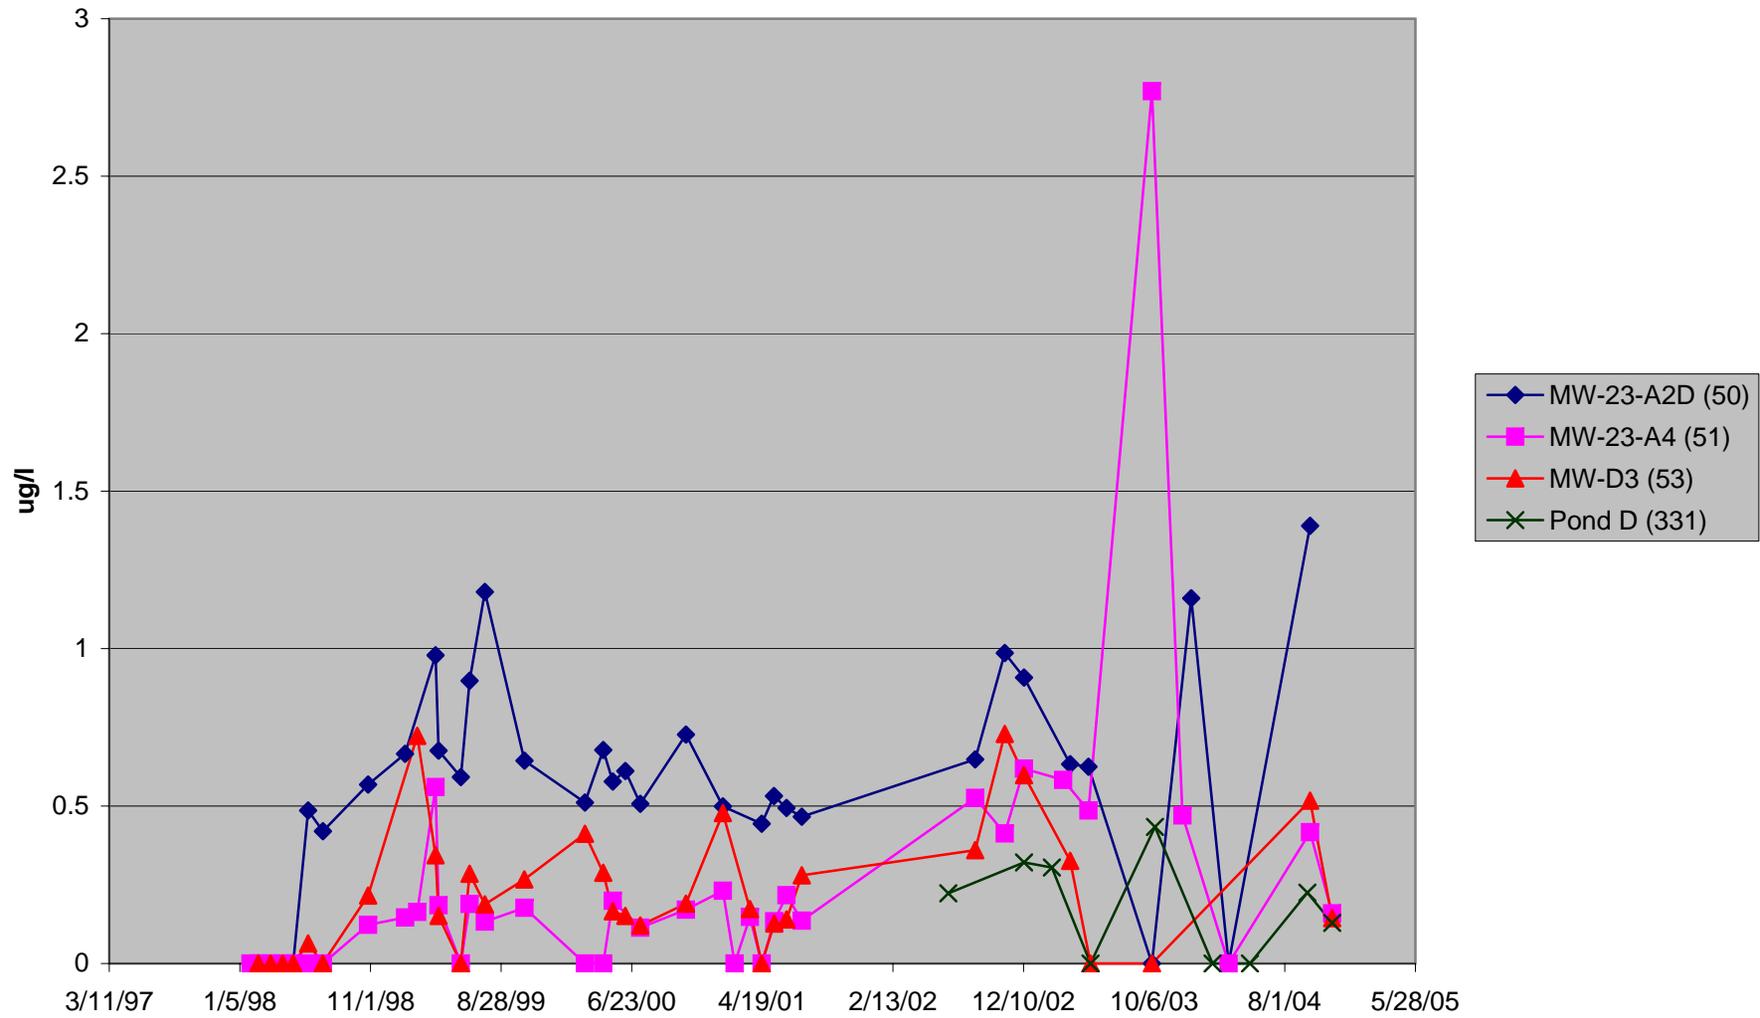


**FIGURE 3.20a GREENS CREEK SITE 23/D INTERNAL MONITORING SITES:
FINGER DRAINS - ZINC DATA
(Non-detectable analyses plotted as zero)**

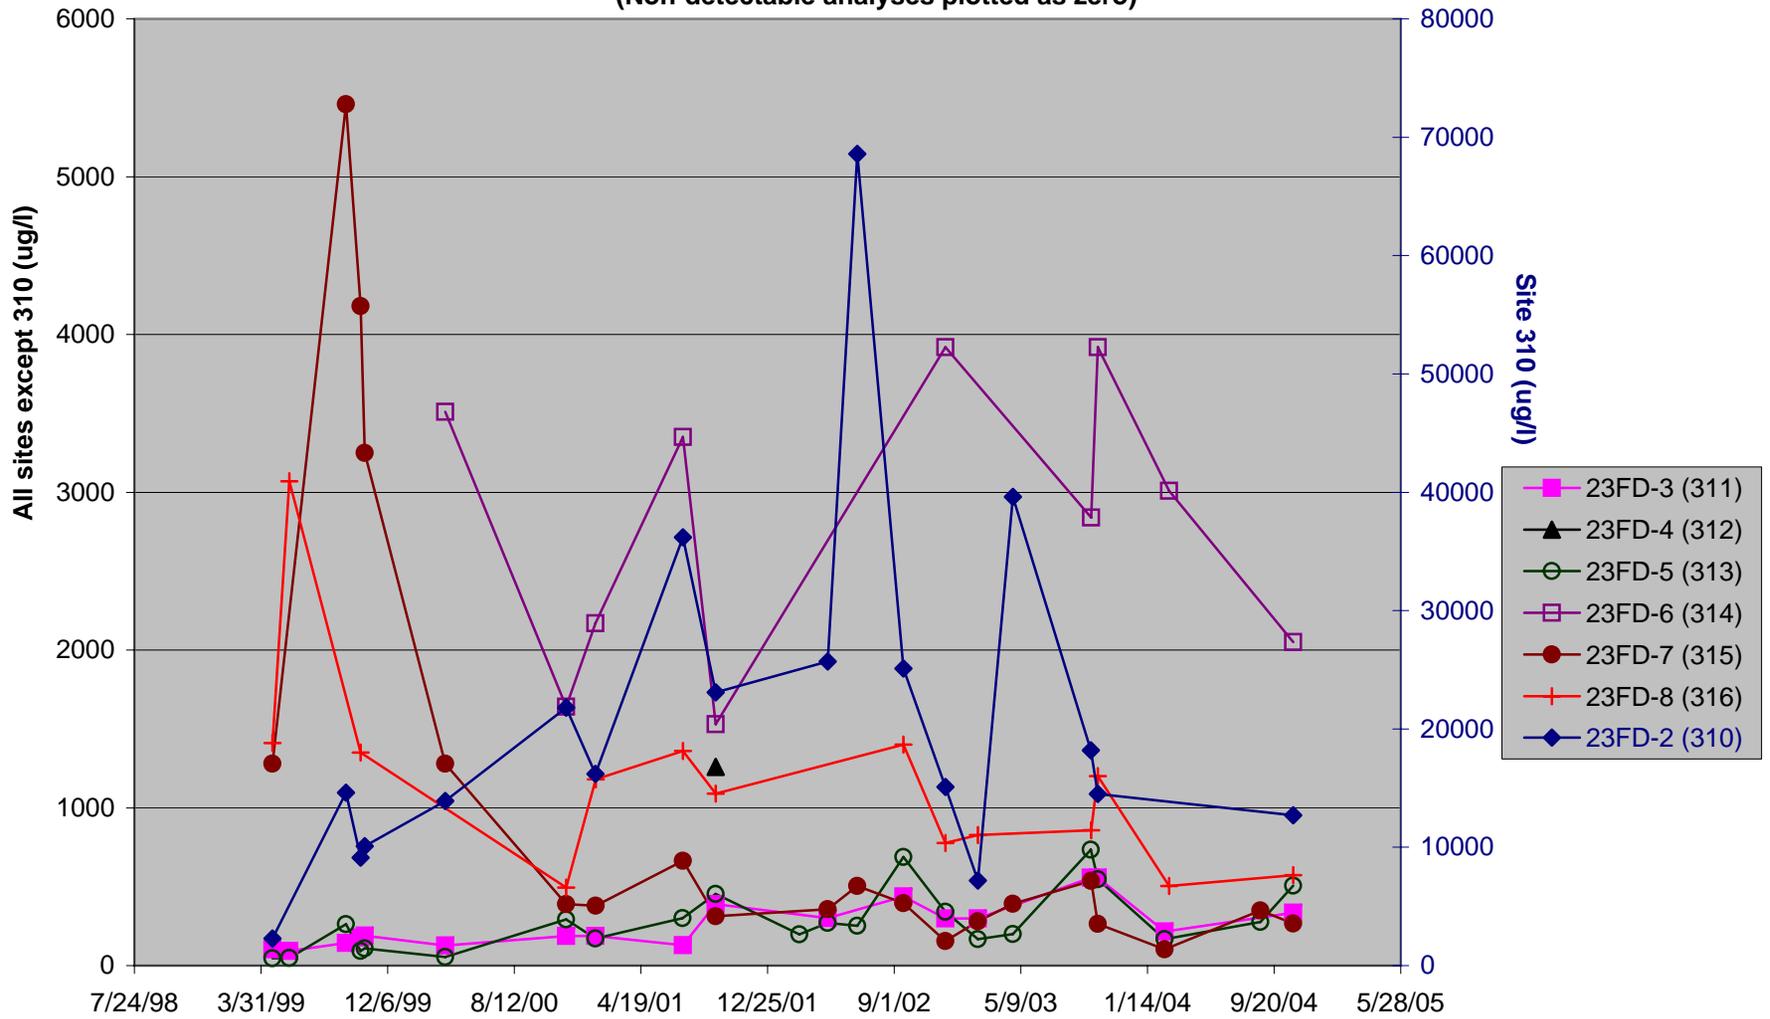


**FIGURE 3.20b GREENS CREEK SITE 23/D INTERNAL MONITORING SITES:
GROUND WATER - ZINC DATA
(Non-detectable analyses plotted as zero)**

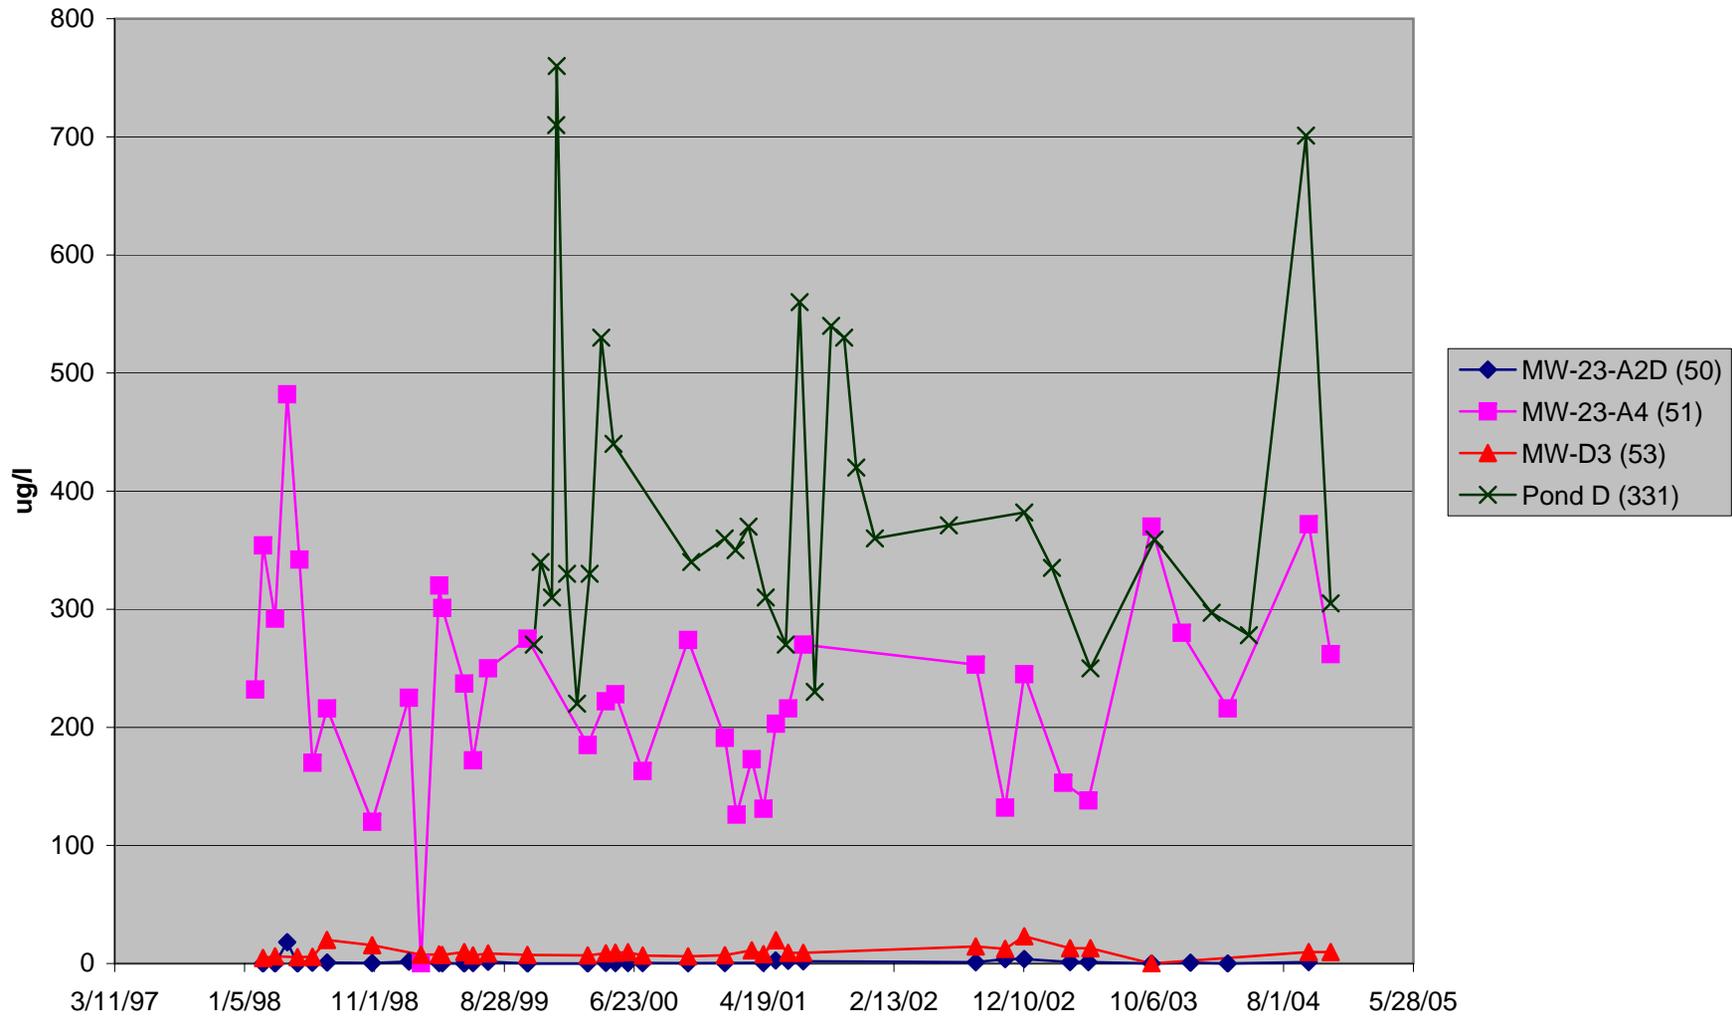


**FIGURE 3.21a GREENS CREEK SITE 23/D INTERNAL MONITORING SITES:
FINGER DRAINS - CADMIUM DATA
(Non-detectable analyses plotted as zero)**

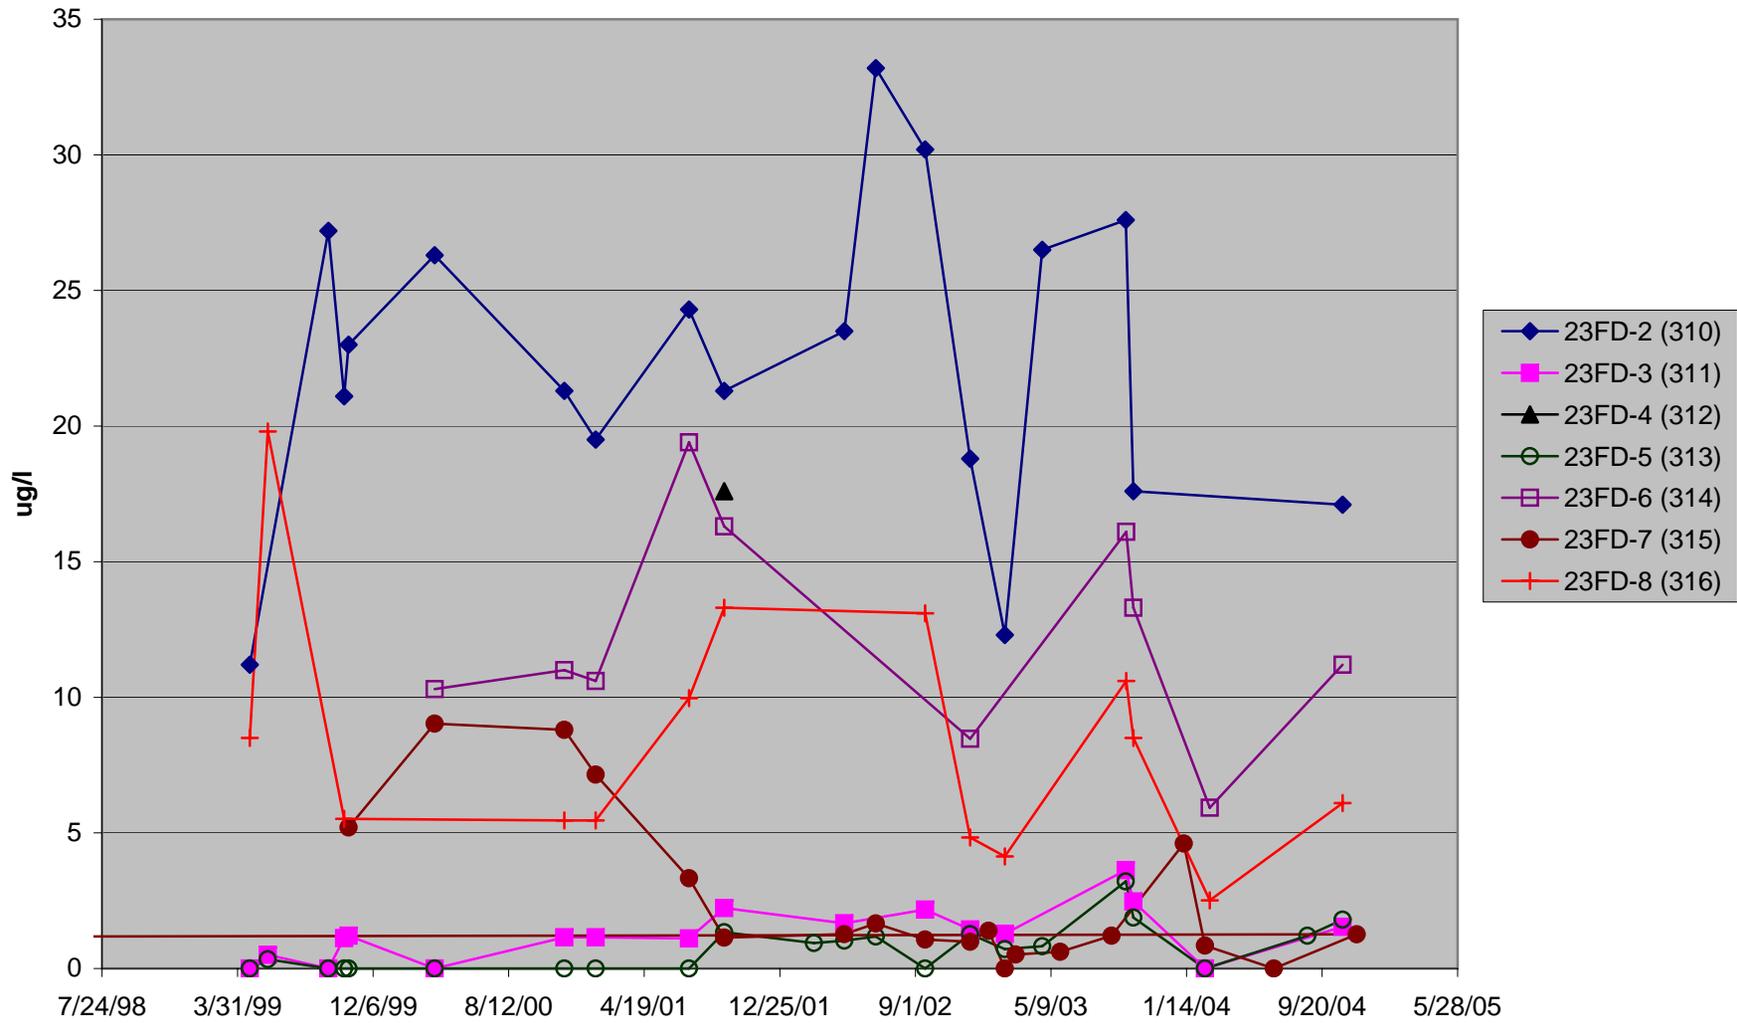


**FIGURE 3.21b GREENS CREEK SITE 23/D INTERNAL MONITORING SITES:
GROUND WATER - CADMIUM DATA
(Non-detectable analyses plotted as zero)**

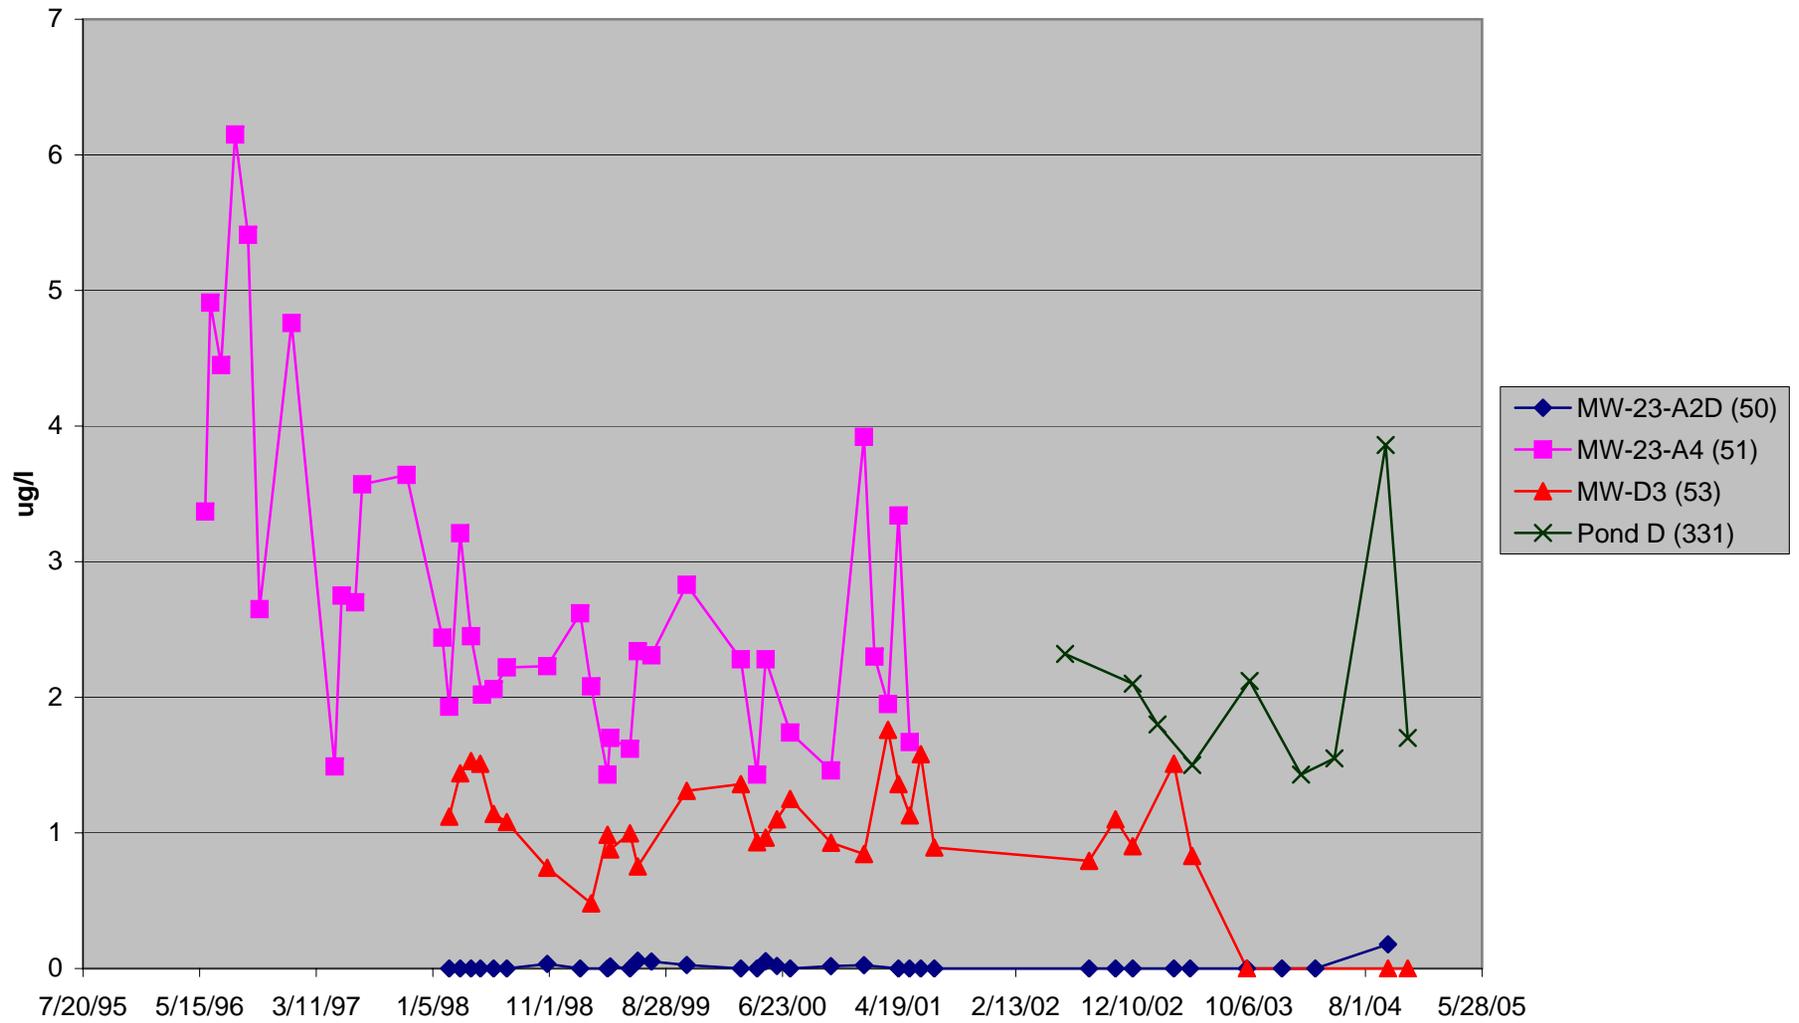


**FIGURE 3.22a GREENS CREEK SITE 23/D INTERNAL MONITORING SITES:
FINGER DRAINS - COPPER DATA
(Non-detectable analyses plotted as zero)**

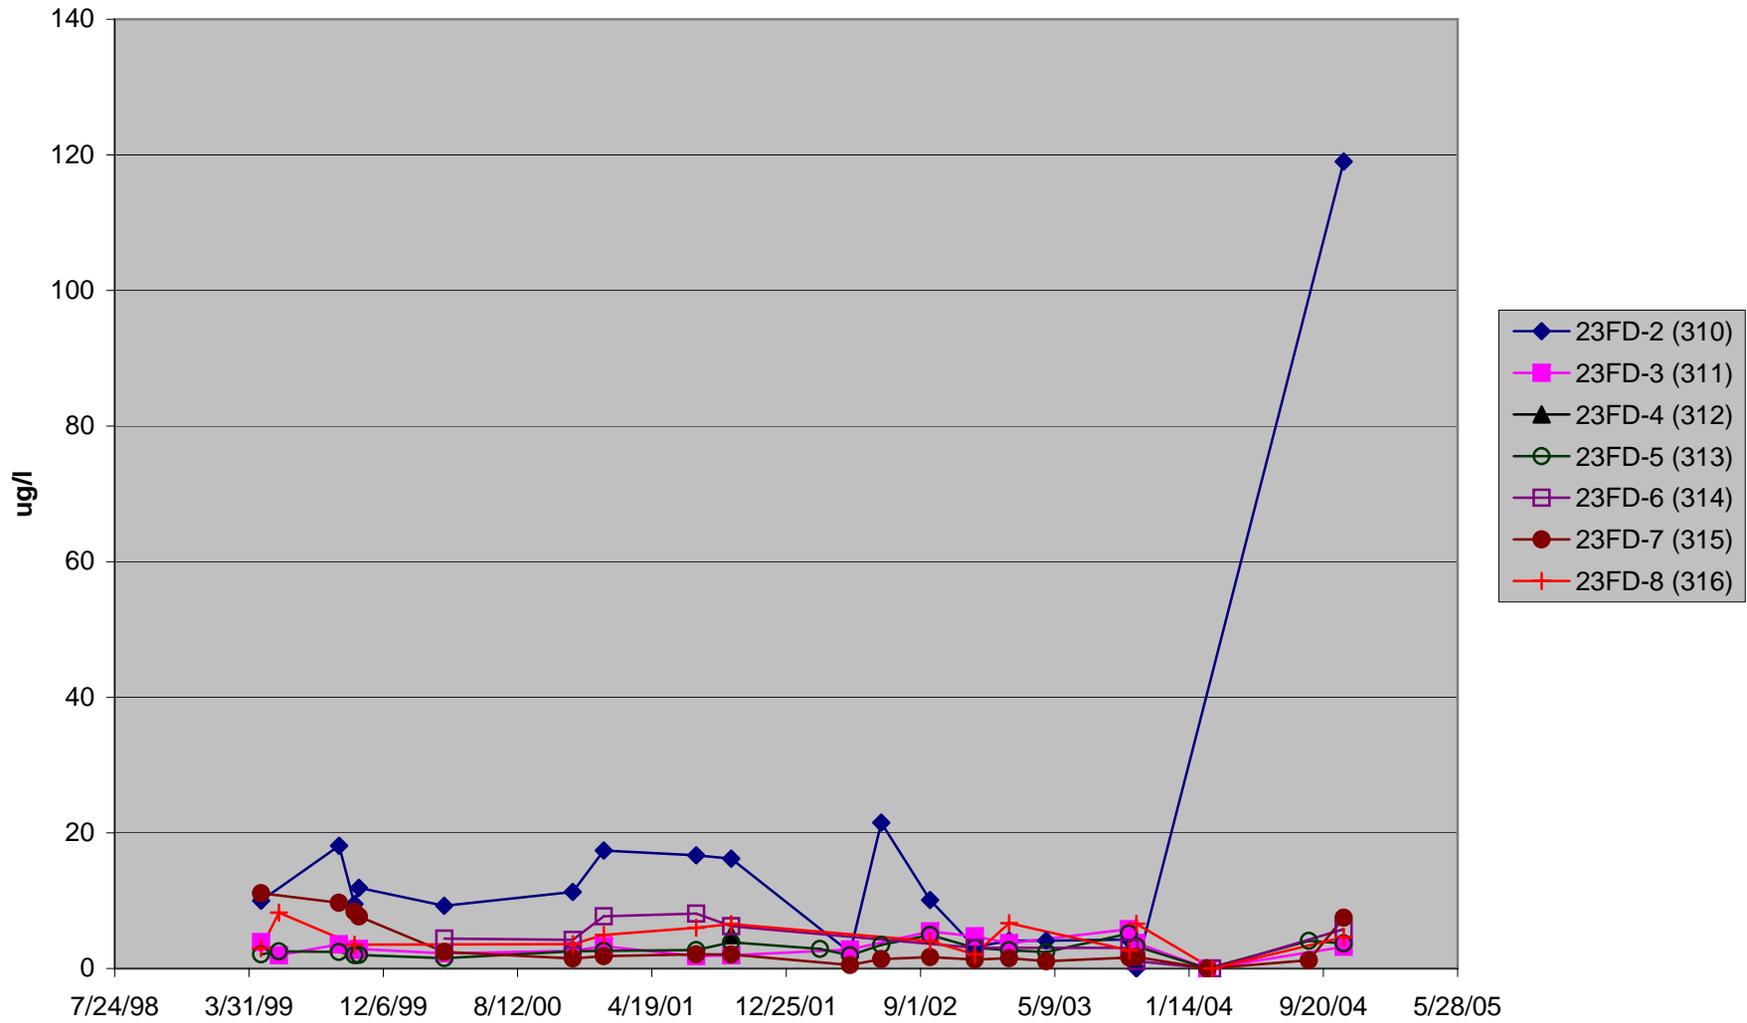


**FIGURE 3.22b GREENS CREEK SITE 23/D INTERNAL MONITORING SITES:
GROUND WATER - COPPER DATA
(Non-detectable analyses plotted as zero)**

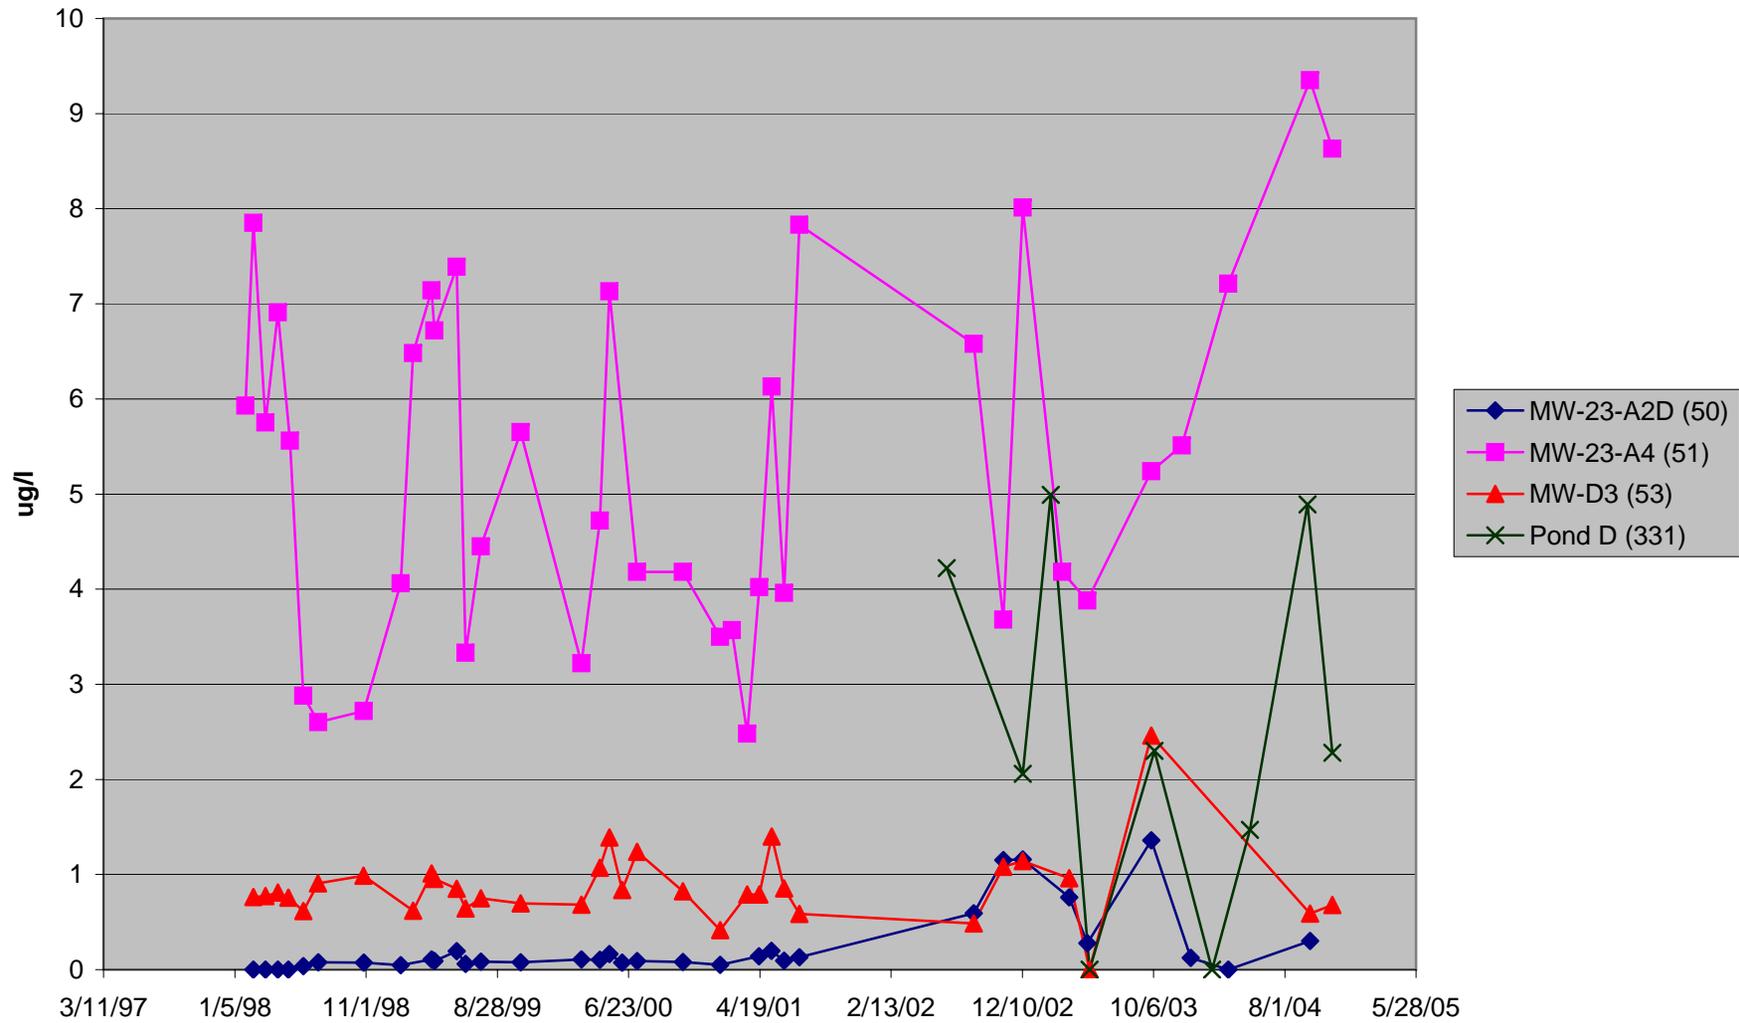


**FIGURE 3.23a GREENS CREEK SITE 23/D INTERNAL MONITORING SITES:
FINGER DRAINS - LEAD DATA
(Non-detectable analyses plotted as zero)**

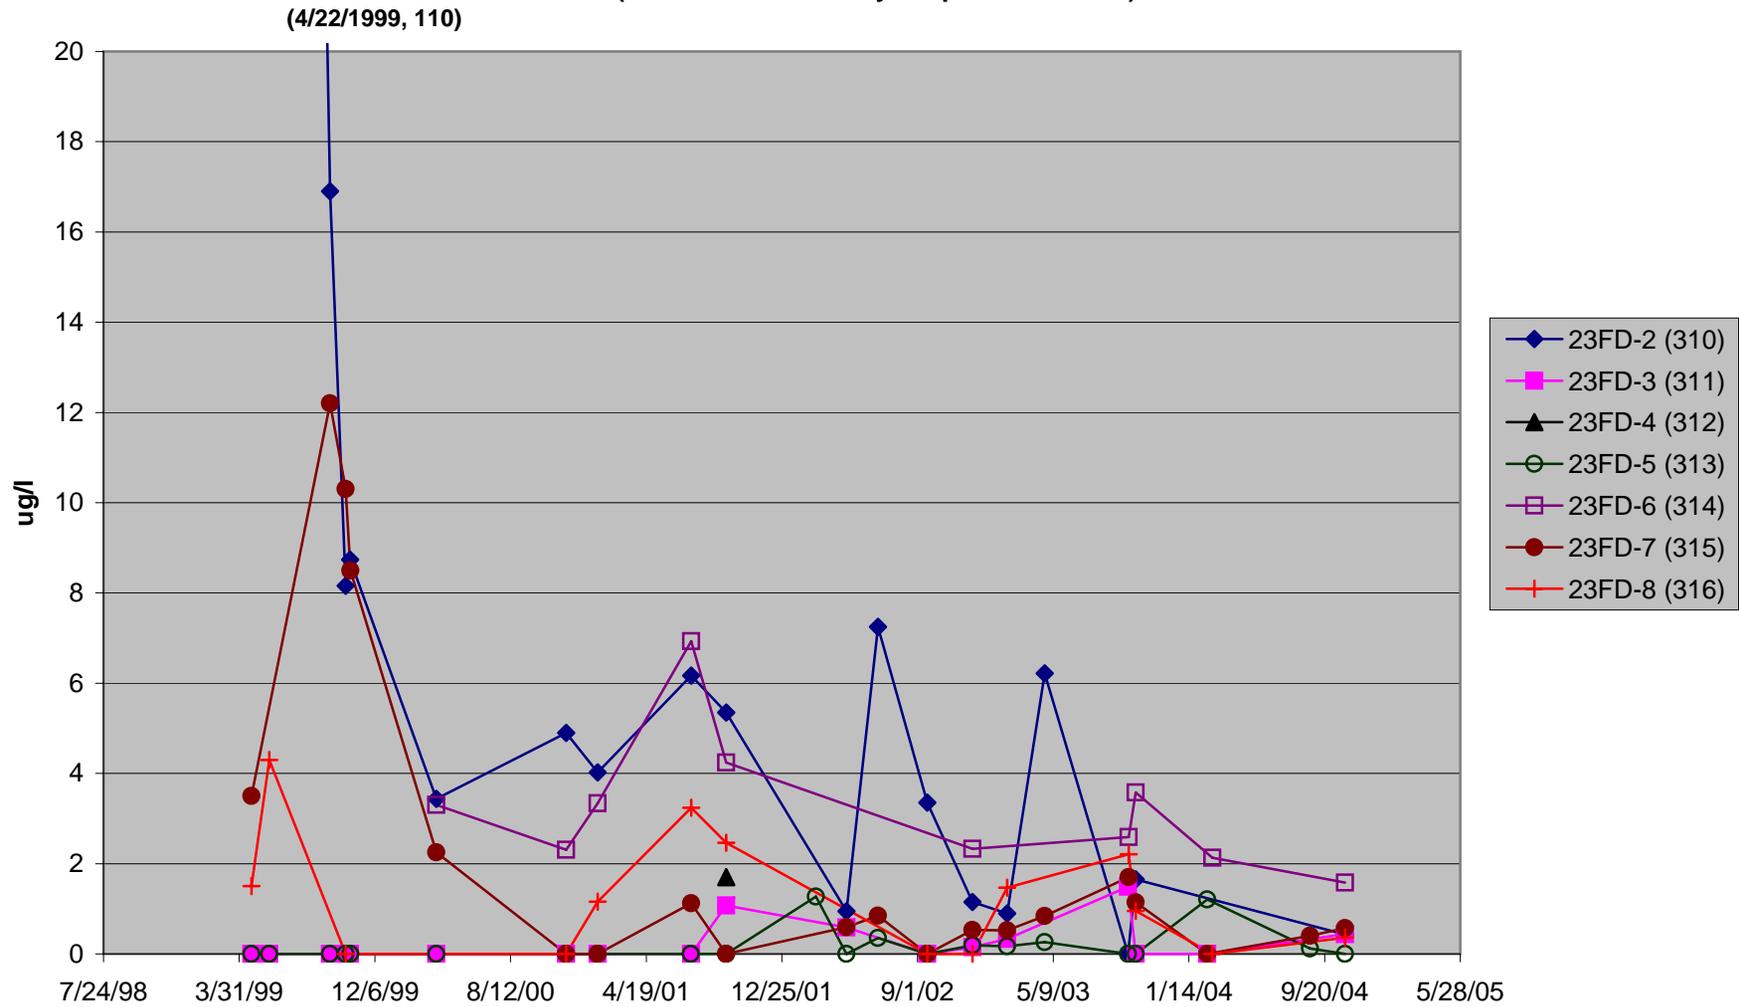


**FIGURE 3.23b GREENS CREEK SITE 23/D INTERNAL MONITORING SITES:
GROUND WATER - LEAD DATA
(Non-detectable analyses plotted as zero)**

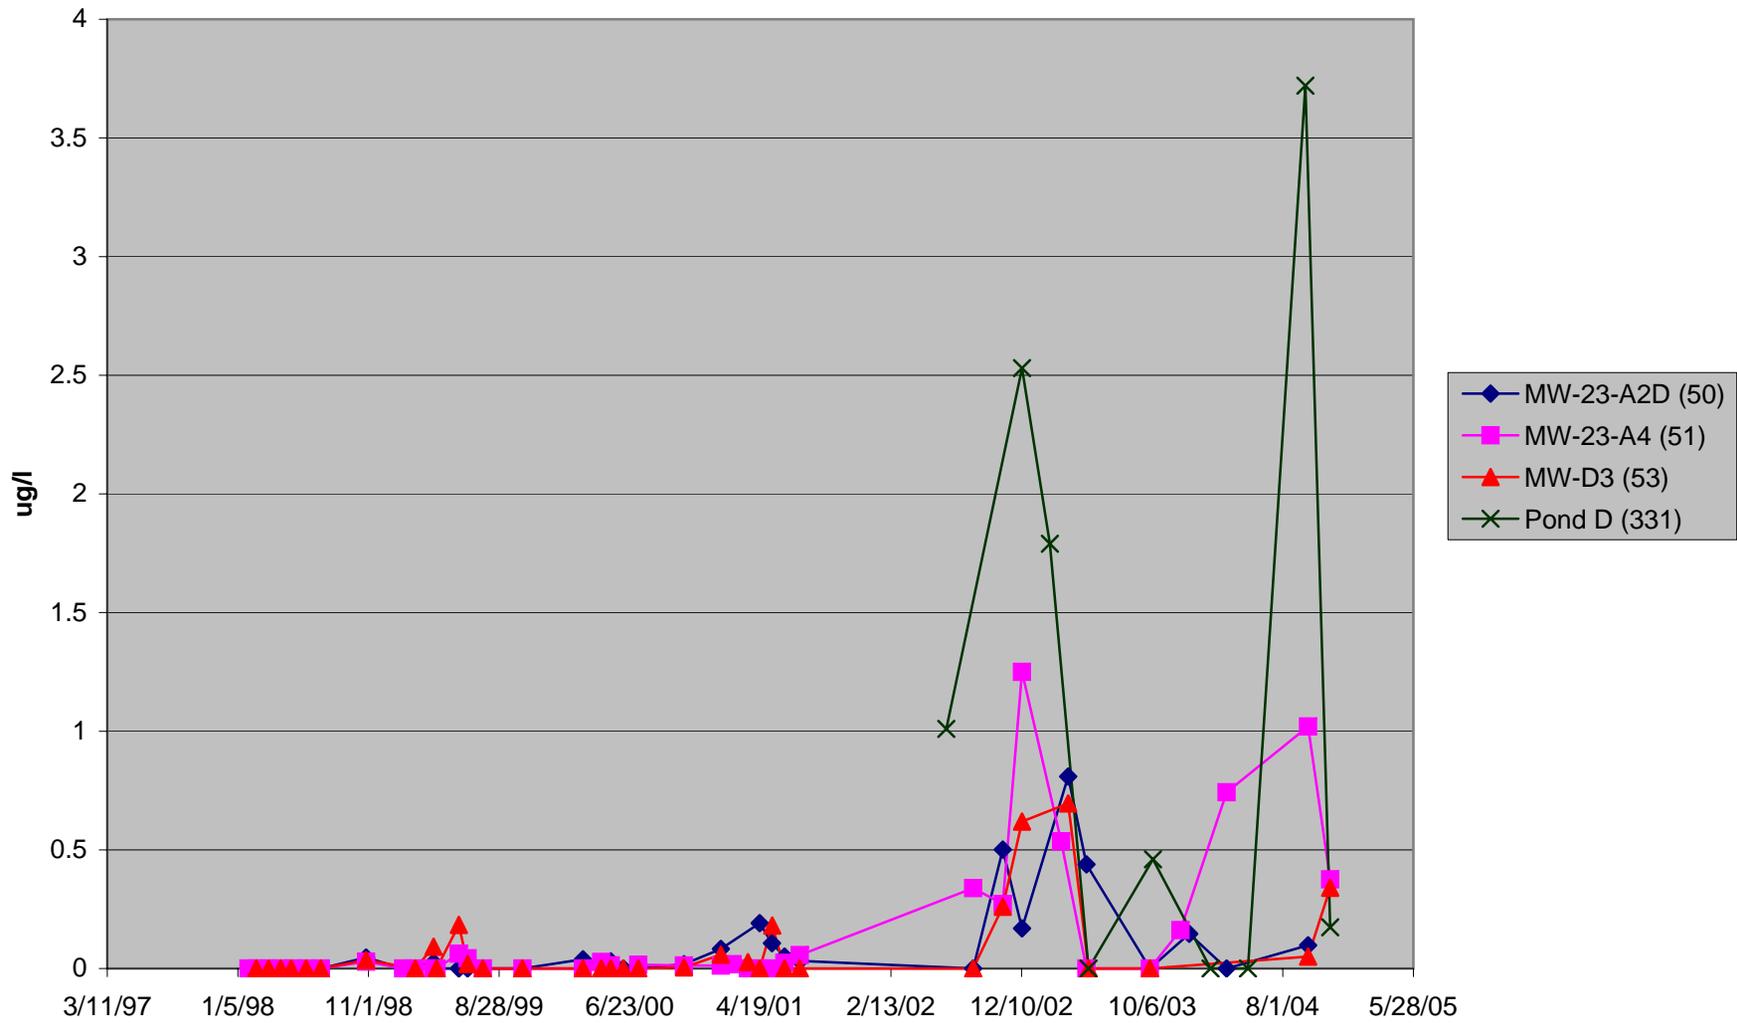

**FIGURE 3.24a GREENS CREEK SITE 23/D INTERNAL MONITORING SITES:
FINGER DRAINS - NICKEL DATA
(Non-detectable analyses plotted as zero)**

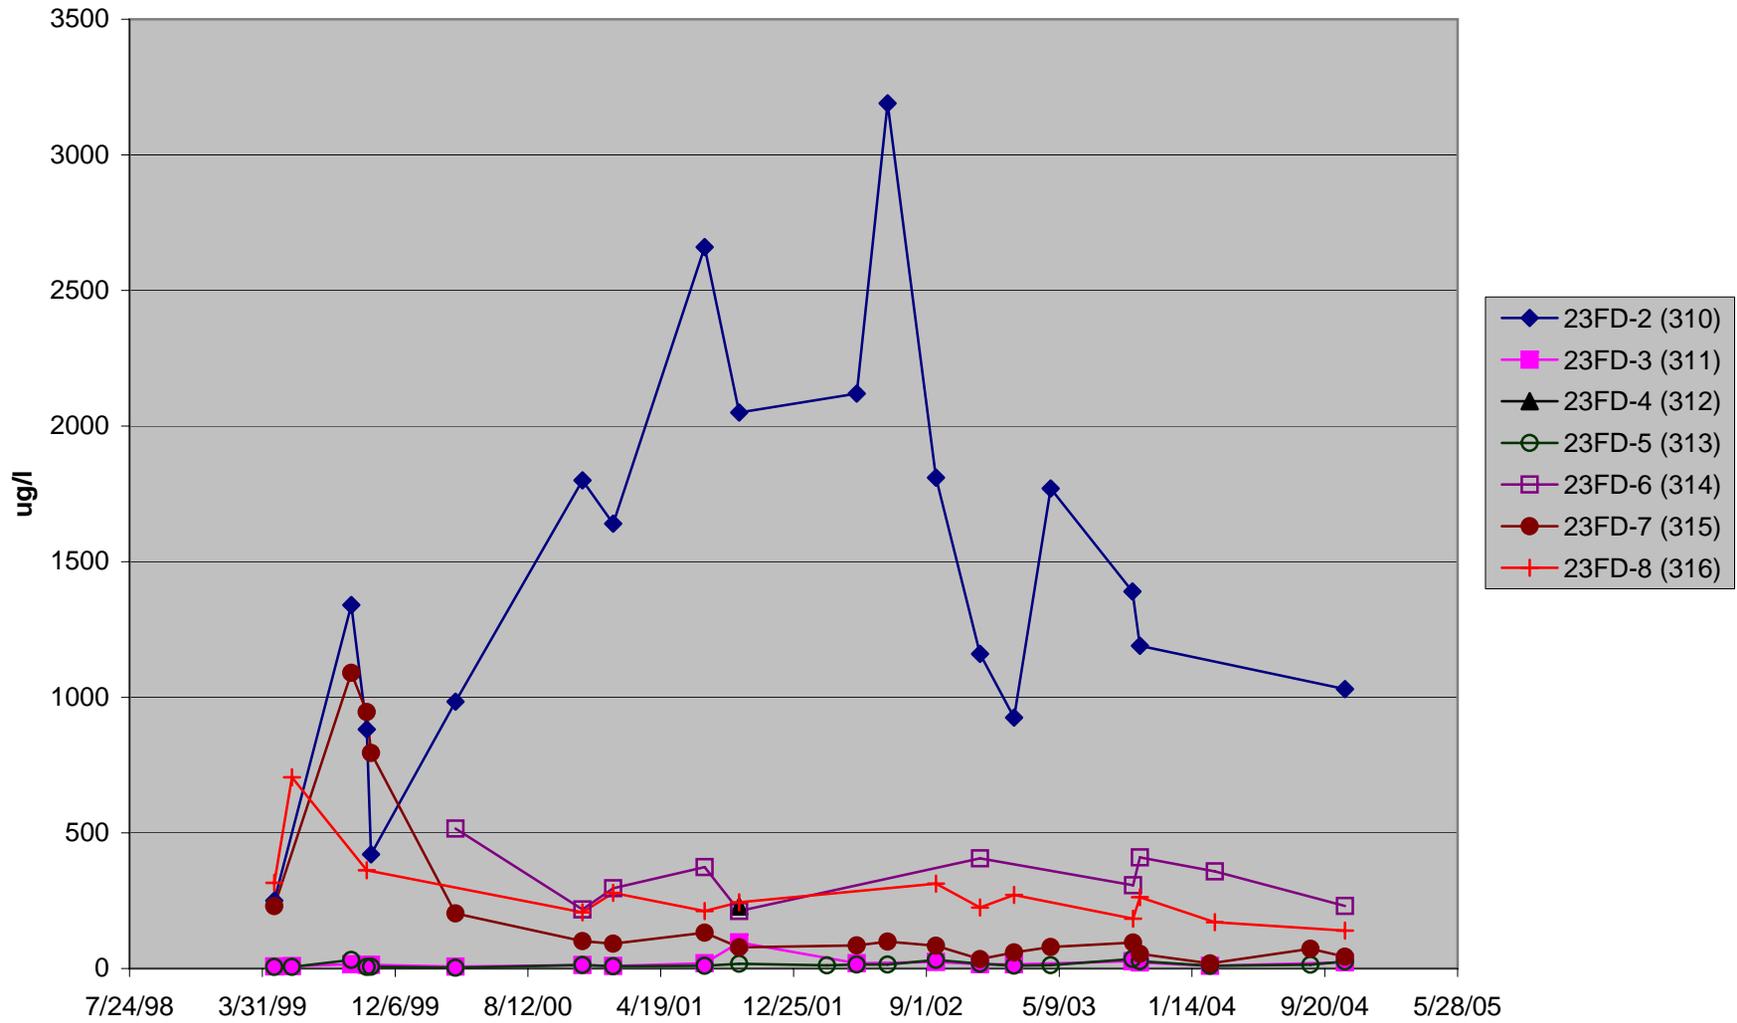

**FIGURE 3.24b GREENS CREEK SITE 23/D INTERNAL MONITORING SITES:
GROUND WATER - NICKEL DATA
(Non-detectable analyses plotted as zero)**

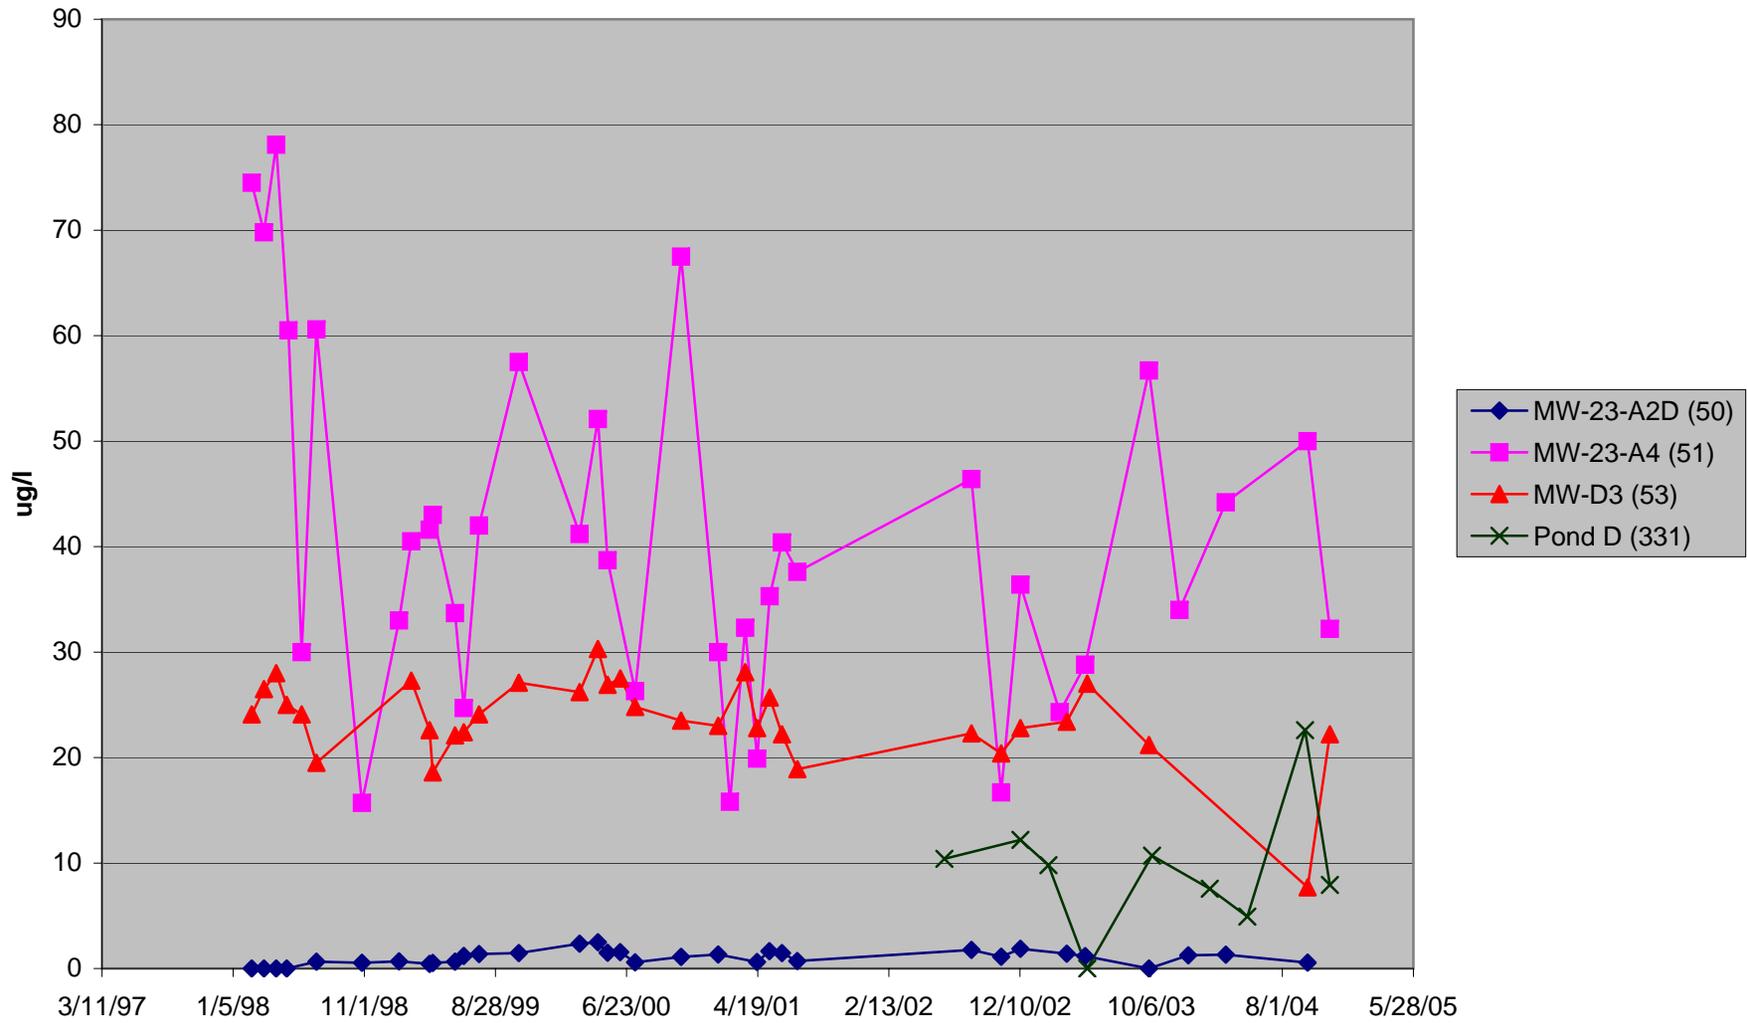

**FIGURE 3.25 GREENS CREEK SITE 23/D INTERNAL MONITORING SITES:
FINGER DRAINS - FLOW**

(8/24/04, 37.85)

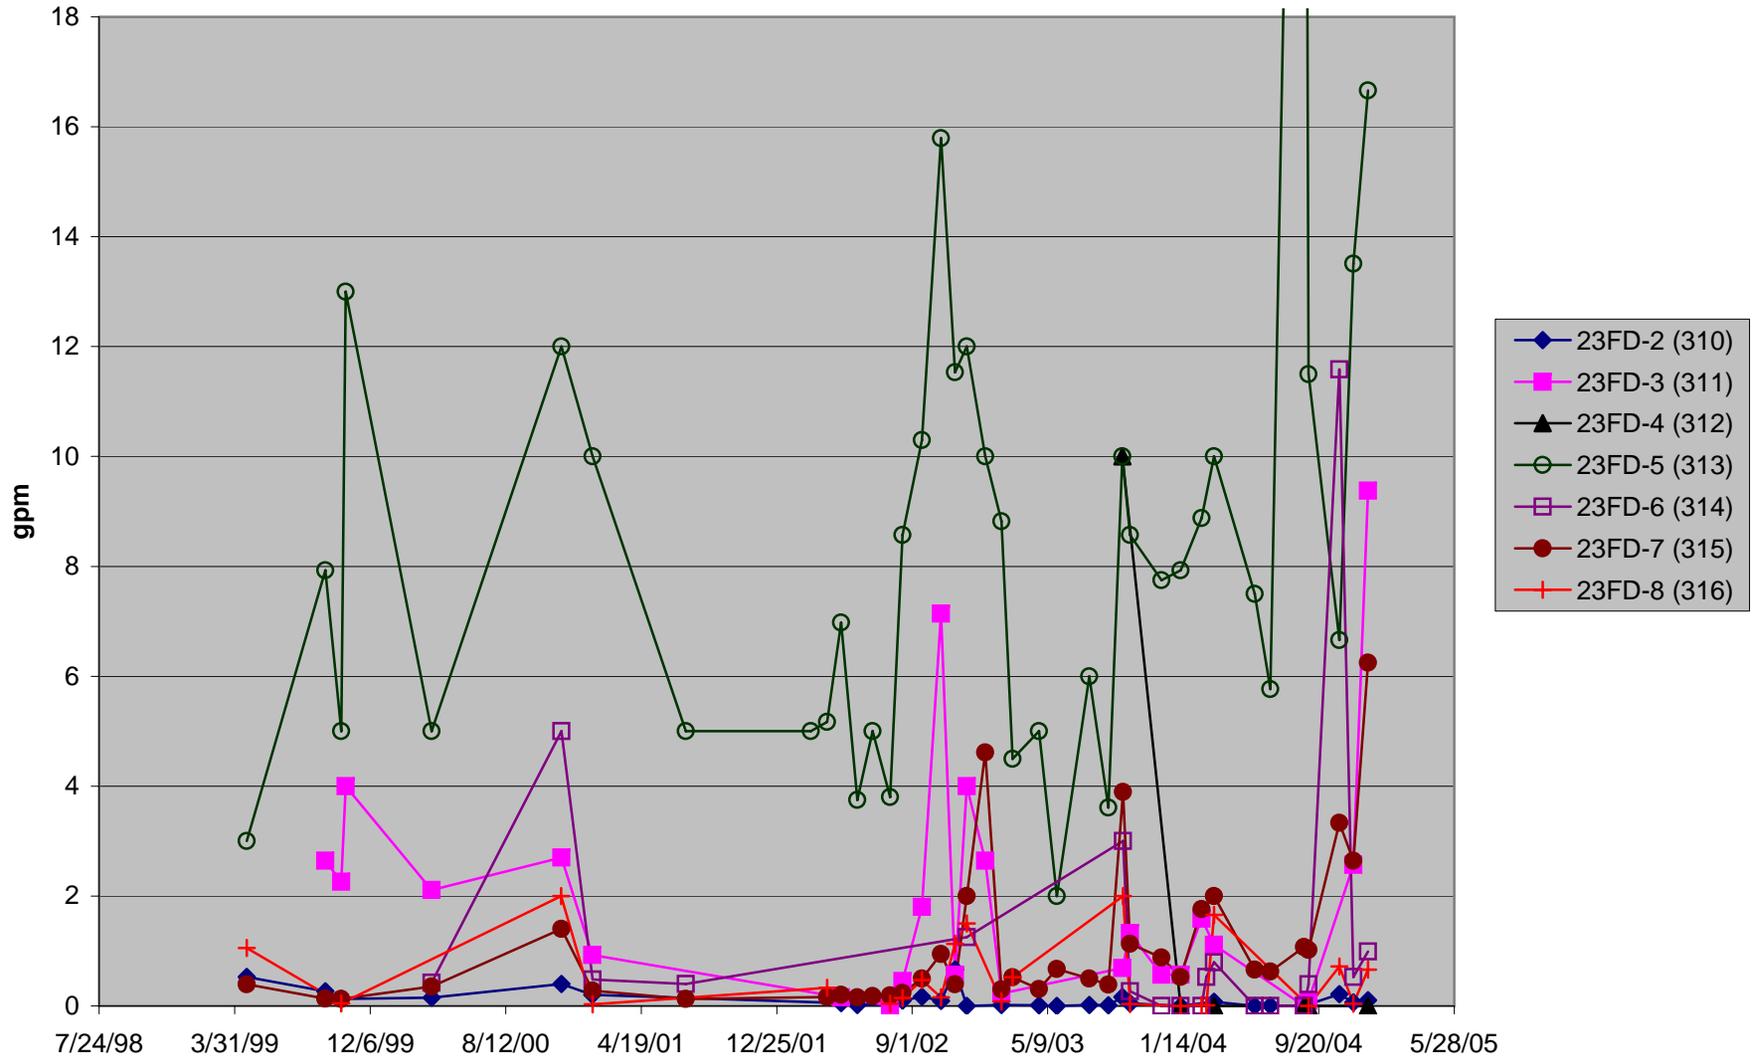


FIGURE 3.26 2004 ABA DATA FROM UNDERGROUND RIB SAMPLES


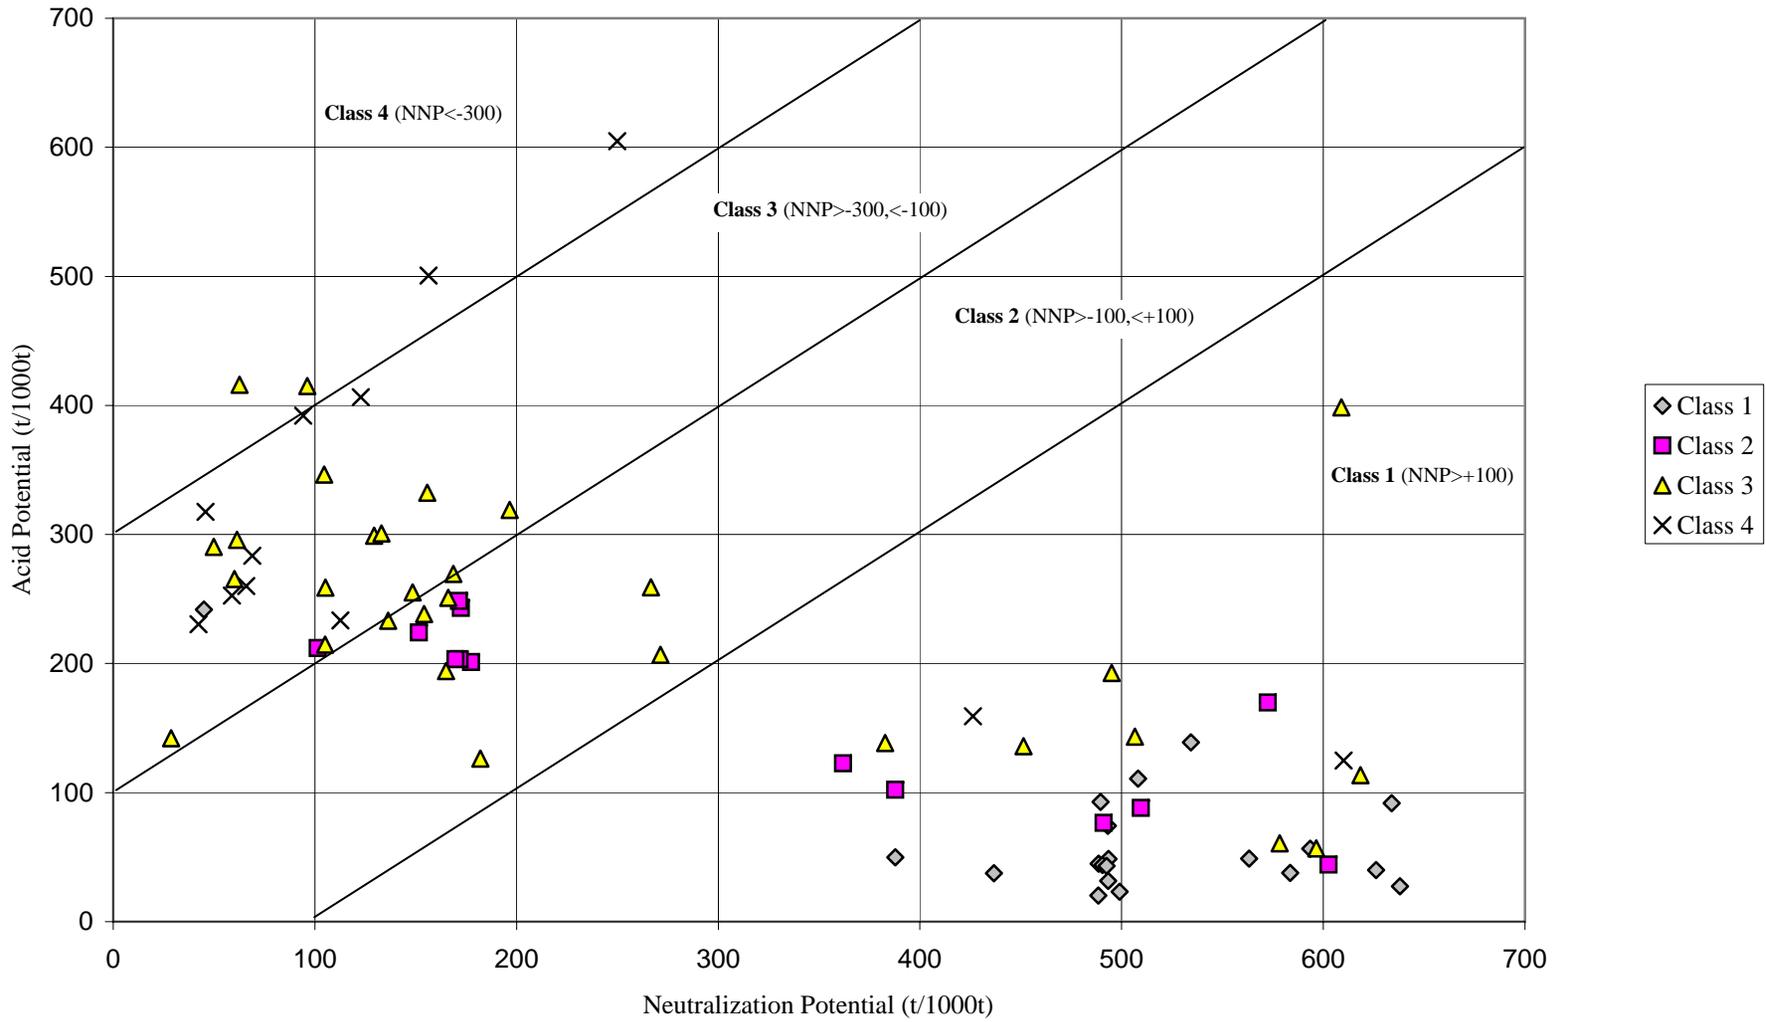


FIGURE 3.27 ACID-BASE ACCOUNTING DATA FOR SURFACE SITE 23

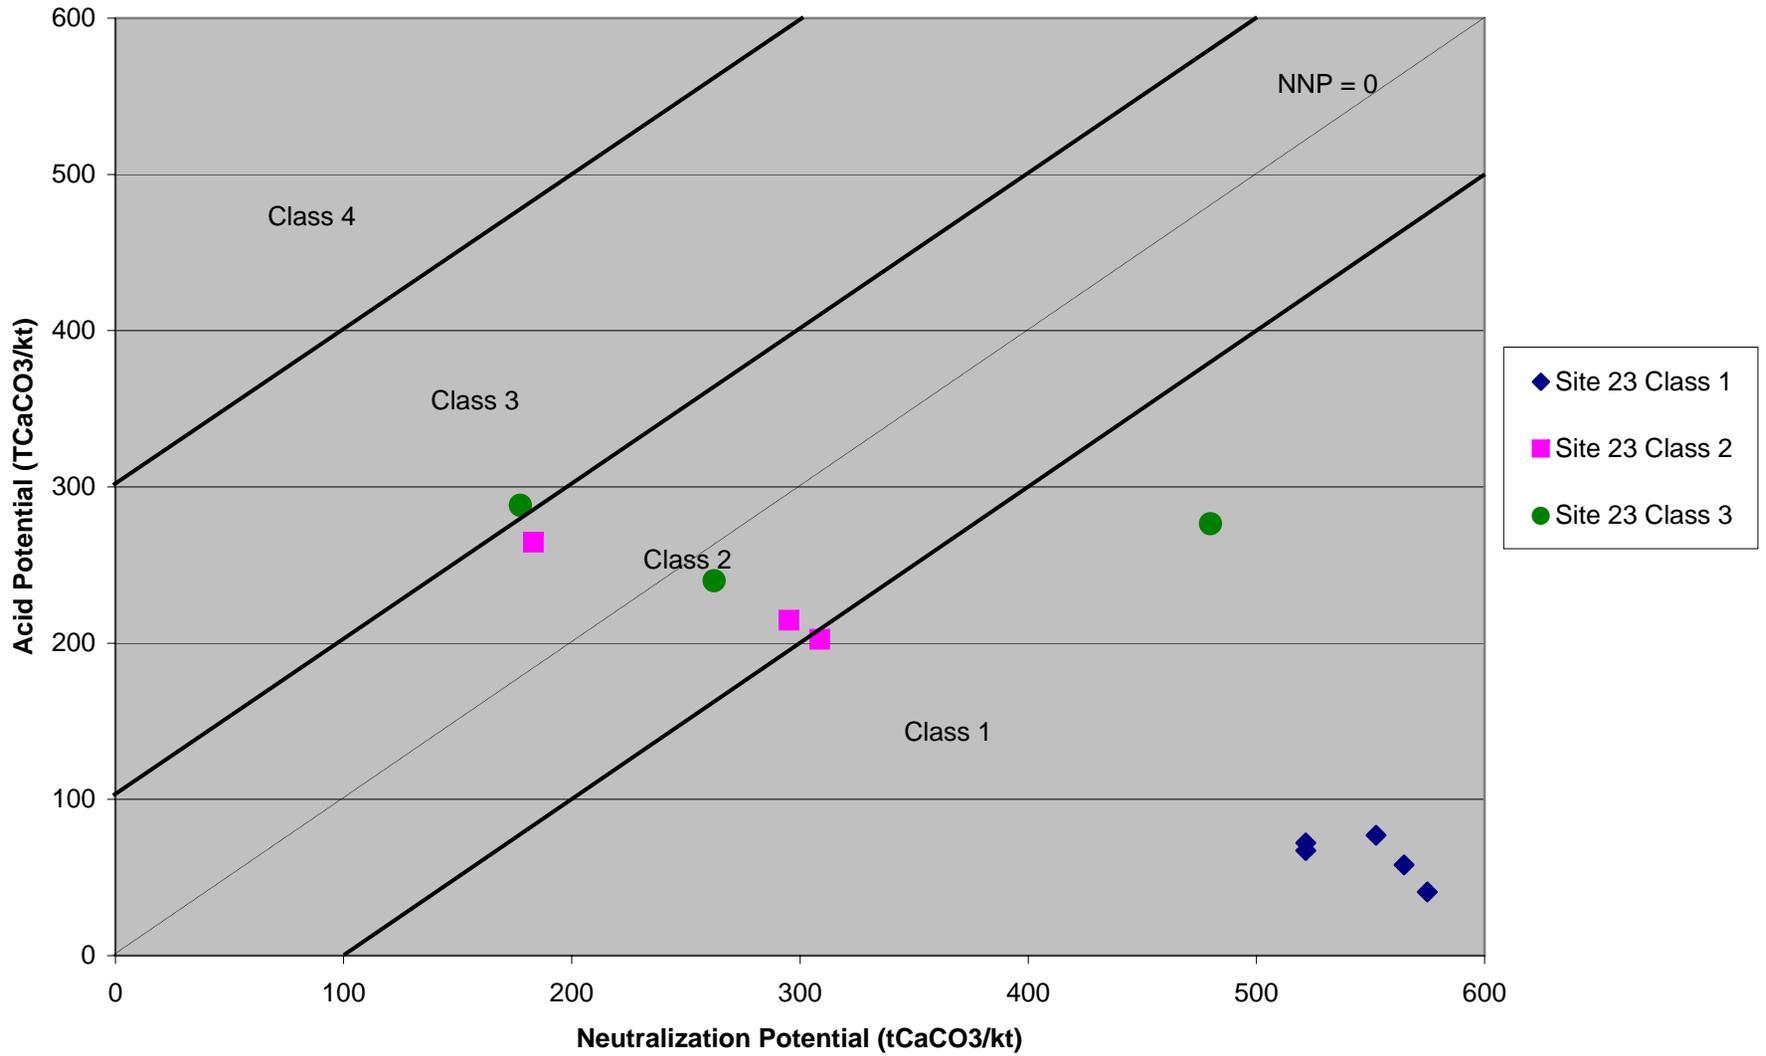

APPENDIX 4

Site Photographs



Figure 2.33 Aerial View of Pond 7 Development May 13, 2004



Figure 2.34 New Truck Wash Construction July 7, 2004



Figure 2.35 Hydroseeded West Buttress July 7, 2004



Figure 3.28 Site 23 Stockpile for Class 1 Material August 26, 2004



Figure 3.29 Site 23 Stockpile for Class 2 Material August 26, 2004



Figure 3.30 Site 23 Stockpile for Class 3 Material August 26, 2004



Figure 3.31 Site 23 Finger Drain Extension July 29, 2004