

TRANSMITTAL FORM

ADDENDUM TO THE CONTRACT DOCUMENTS	Page Number 1	No. of Pages 12
Addendum No. Three	Date Addendum Issued: June 20, 2016	
Issuing Office Alaska State Parks, Design & Construction Section 550 West 7 th Avenue, Suite 1380 Anchorage, Alaska 99501 Phone: (907) 269-8731 Fax: (907) 269-8917	Previous Addenda Issued Two (2)	
Project: Division of Forestry Standard Creek Material Site & Fortune Creek Bridge Replacement Project No.: 39030-1	Date & Hour of Quotes Due: Changed to: June 29, 2016 2:00 PM prevailing time	

NOTICE TO BIDDERS

Bidder must acknowledge receipt of this addendum prior to the hour and date set for the quotes being due by one of the following methods:

- (a) By acknowledging receipt of this addendum on the quote submitted.
- (b) By telegram or telefacsimile which includes a reference to the project and addendum number.

The bid documents require acknowledgment individually of all addenda to the drawings and/or specifications. This is a mandatory requirement and any quote received without acknowledgment of receipt of addenda may be classified as not being a responsive bid. If, by virtue of this addendum it is desired to modify a quote already submitted, such modification may be made by telegram or telefacsimile provided such a telegram or telefacsimile makes reference to this addendum and is received prior to the opening hour and date specified above.

The bid documents are modified as follows:

Changes on document are highlighted yellow

Replace Invitation for Bids form 25D_7DNR *with* Addendum 3, Attachment A

Replace Special Notice to Bidders *with* Addendum 3, Attachment B

Replace Bid Form 25-9DNR *with* Addendum 3, Attachment C

Replace Construction Contract form 25D-10ADNR *with* Addendum 3, Attachment D

Replace Sheet 2 of the plans *with* Addendum 3, Attachment E

Replace Page 6 & 7 of the Special Provisions *with* Addendum 3, Attachment F

Replace Appendix A, Standard Creek Overview Map *with* Addendum 3, Attachment G

Bidders are required to acknowledge this addendum on the proposal form
or by FAX prior to the quotes being due.

Addendum Number One (1) received.

Name/Title

Date

Firm

END OF ADDENDUM

Addendum 3, Attachment A



STATE OF ALASKA
DEPARTMENT OF NATURAL RESOURCES

INVITATION FOR BIDS for Construction Contract

Date May 24, 2016

Standard Creek Material Site & Fortune Creek Bridge Replacement Project No. 39030-1

Project Name and Number

Location of Project: Fairbanks, AK
Contracting Officer: Rys Miranda, DNR Procurement Officer
Issuing Office: Design & Construction Section, Division of Parks and Outdoor Recreation
State Funded Federal Aid

Description of Work:

Work under this contract includes the excavation, removal of existing culverts, installation of culverts, subgrade modification, geotextile placement, development of a material site near Standard Creek, placement of rock fill from developed material site. Also included in the contract is the removal and disposal of an existing bridge and abutments, installation of a modular bridge and abutments, placement of riprap, and signs at Fortune Creek.

THIS PROJECT HAS A MANDATORY SHUTDOWN PERIOD FROM SEPTEMBER 3, 2016 THROUGH MAY 29, 2017. NO ONSITE WORK WILL BE ALLOWED DURING THAT PERIOD.

The Engineer's Estimate is: Less than \$100,000 Between \$1,000,000 and \$2,500,000
 Between \$100,000 and \$250,000 Between \$2,500,000 and \$5,000,000
 Between \$250,000 and \$500,000 Greater than \$5,000,000
 Between \$500,000 and \$1,000,000

All work shall be completed in N/A Calendar Days, or by July 30th, 2017.
Interim Completion dates, if applicable, will be shown in the Special Provisions.

Bidders are invited to submit sealed bids, in single copy, for furnishing all labor, equipment, and materials and for performing all work for the project described above. Bids will be opened publicly at 2:00 PM local time, at 550 W. 7th Ave., Suite 1380; Anchorage, AK 99501 on the 29th of June 2016.

SUBMISSION OF BIDS

ALL BIDS INCLUDING ANY AMENDMENTS OR WITHDRAWALS MUST BE RECEIVED PRIOR TO BID OPENING. BIDS SHALL BE SUBMITTED ON THE FORMS FURNISHED AND MUST BE IN A SEALED ENVELOPE MARKED AS FOLLOWS:

Bid for Project:
**Standard Creek Material Site & Fortune
Creek Bridge Replacement
Project No. 39030-1**

ATTN:
**Design & Construction Section
Division of Parks & Outdoor Recreation
550 W. 7th Ave., Suite 1380
Anchorage AK 99501**

Bids, amendments or withdrawals transmitted by mail must be received at the above specified address no later than 30 minutes prior to the scheduled time of bid opening. Hand-delivered bids, amendments or withdrawals must be received at the above specified address prior to the scheduled time of bid opening. Faxed bid amendments must be addressed to the above specific address. Fax number: (907) 269-8917.

A bid guaranty is required with each bid in the amount of 5% of the amount bid. (Alternate bid items as well as supplemental bid items appearing on the bid schedule shall be included as part of the total amount bid when determining the amount of bid guaranty required for the project.)

The Department hereby notifies all bidders that it will affirmatively insure that in any contract entered into pursuant to this Invitation, Disadvantaged Business Enterprises (DBEs) will be afforded full opportunity to submit bids and will not be discriminated against on the grounds of race, color, national origin, or sex in consideration for an award.

Addendum 3, Attachment A

NOTICE TO BIDDERS

Bidders are hereby notified that data to assist in preparing bids is available as follows:

SEE SPECIAL NOTICE TO BIDDERS

Plans and Specifications may be downloaded from: <http://dnr.alaska.gov/parks/designconstruct/bidcalresults.htm>
For additional information contact:

Kathleen Raynor
550 W. 7th Ave., Suite 1380
Anchorage AK 99501
Phone: (907) 269-8731

All questions relating to design features, constructability, quantities, or other technical aspects of the project should be directed to the following. Bidders requesting assistance in viewing the project must make arrangements at least 48 hours in advance with:

Jacob S. Gondek, P.E.
Project Manager
Fax: (907) 269-8917 Phone: (907) 269-8756 Email: jacob.gondek@alaska.gov

All questions concerning bidding procedures should be directed to:

Rys Miranda, P.E.
Chief, Design & Construction
550 W. 7th Ave., Suite 1340
Anchorage AK 99501
Phone: (907) 269-8736

Other Information:

Bid results are available approximately 30 minutes after each bid opening at
<http://dnr.alaska.gov/parks/designconstruct/bidcalresults.htm>

Addendum 3, Attachment B

SPECIAL NOTICE TO BIDDERS

The Department hereby notifies bidders that information to assist in preparing bids is available.

1. Publications. These items are available upon request in the Anchorage Department of Transportation and Public Facilities Building Plans Room located at 4111 Aviation Avenue:
 - a. Standard Specifications for Highway Construction 2015. (\$25.00) Available online at: http://www.dot.state.ak.us/stwddes/desspecs/pop_hwyspecs_english.shtml
 - b. Alaska Test Methods Manual (Lab & Field), 2007 Edition. (\$25.00) Available online at: http://www.dot.state.ak.us/stwddes/desmaterials/mat_waqtc/pop_testman.shtml
2. Other Publications. These items are available upon request from the Department of Natural Resources, Division of Parks & Outdoor Recreation, Design & Construction Section (DNR-DPOR-D&C) at 550 West 7th Avenue, Suite 1340, Anchorage, AK:
 - a. Quantity Computations.
 - b. Bridge inspection reports dated August 20, 2014, for Spencer Creek Bridge, Goldstream Creek Bridge, Cache Creek Bridge, Standard Creek Bridge, and Kari Creek Bridge. ADOT&PF has determined that these bridges will support normal highway loads.
3. High Visibility Clothing. The Department requires all workers within the project limits to wear an outer visible surface or layer of high visibility color and retroreflectivity. See subsection 643-3.11.
4. Prevailing Wage Requirements. The Lt. Governor certified the revised regulatory definition of "on-site" in 8 AAC 30.910 to clarify the scope of activities covered by Alaska's Little Davis Bacon Act (AS 36.05.010 - AS 36.05.110) as proposed by the Department of Labor and Workforce Development (DOLWD) proposed a. For a copy of the revised definition of 8 AAC 30.910, go to: <http://www.labor.alaska.gov/lss/2011-02-22-reggs.pdf>

DOLWD will enforce the revised provisions on all projects with bid opening date on or after February 15, 2011. Prospective bidders on projects with a bid opening date on or after February 15, 2011, must consider the impact of the revised regulation and bid accordingly. DOLWD will not enforce the new "on-site" definition on projects with a bid opening date prior to February 15, 2011.

Addendum 3, Attachment C



STATE OF ALASKA
DEPARTMENT OF NATURAL RESOURCES

BID FORM

for

Standard Creek Material Site & Fortune Creek Bridge Replacement Project No. 39030-1
Project Name and Number

by

Company Name

Company Address (Street or PO Box, City, State, Zip)

TO THE CONTRACTING OFFICER, DEPARTMENT OF NATURAL RESOURCES:

In compliance with your Invitation for Bids dated **May 24, 2016**, the Undersigned proposes to furnish and deliver all the materials and do all the work and labor required in the construction of the above-referenced Project, located at or near **Fairbanks**, Alaska, according to the plans and specifications and for the amount and prices named herein as indicated on the Bid Schedule consisting of 2 sheets, which is made a part of this Bid.

The Undersigned declares that he has carefully examined the contract requirements and that he has made a personal examination of the site of the work; that he understands that the quantities, where such are specified in the Bid Schedule or on the plans for this project, are approximate only and subject to increase or decrease, and that he is willing to perform increased or decreased quantities of work at unit prices bid under the conditions set forth in the Contract Documents.

The Undersigned hereby agrees to execute the said contract and bonds within fifteen calendar days, or such further time as may be allowed in writing by the Contracting Officer, after receiving notification of the acceptance of this bid, and it is hereby mutually understood and agreed that in case the Undersigned does not, the accompanying bid guarantee shall be forfeited to the State of Alaska, Department of Natural Resources as liquidated damages, and the said Contracting officer may proceed to award the contract to others.

The Undersigned agrees to commence the work within 10 calendar days, and to complete the work within N/A calendar days, after the effective date of the Notice to Proceed, or by **July 30th, 2017** unless extended in writing by the Contracting Officer.

The Undersigned proposes to furnish Payment Bond in the amount of **100%** (of the contract) and Performance Bond in the amount of **100%** (of the contract), as surety conditioned for the full, complete and faithful performance of this contract.

Addendum 3, Attachment C

The Undersigned acknowledges receipt of the following addenda to the drawings and/or specifications (give number and date of each).

Addenda Number	Date Issued	Addenda Number	Date Issued	Addenda Number	Date Issued

NON-COLLUSION DECLARATION

The Undersigned declares, under penalty of perjury under the laws of the United States, that neither he nor the firm, association, or corporation of which he is a member, has, either directly or indirectly, entered into any agreement, participated in any collusion, or otherwise taken any action in restraint of free competitive bidding in connection with this bid.

The Undersigned has read the foregoing and hereby agrees to the conditions stated therein by affixing his signature below:

Signature of Authorized Company Representative

Typed Name and Title

()

Phone Number

()

Fax Number

Email Address

Addendum 3, Attachment D



STATE OF ALASKA
DEPARTMENT OF NATURAL RESOURCES

CONSTRUCTION CONTRACT

Standard Creek Material Site & Fortune Creek Bridge Replacement Project No. 39030-1

Project Name and Number

This CONTRACT, between the STATE OF ALASKA, DEPARTMENT OF NATURAL RESOURCES, herein called the Department, acting by and through its Contracting Officer, and

Company Name

Company Address (Street or PO Box, City, State, Zip)

a/an Individual Partnership Joint Venture Sole Proprietorship Corporation incorporated under the laws of the State of _____ its successors and assigns, herein called the Contractor, is effective the date of the signature of the Contracting Officer on this document.

WITNESSETH: That the Contractor, for and in consideration of the payment or payments herein specified and agreed to by the Department, hereby covenants and agrees to furnish and deliver all the materials and to do and perform all the work and labor required in the construction of the above-referenced project at the prices bid by the Contractor for the respective estimated quantities aggregating approximately the sum of

_____ Dollars
(\$ _____), and such other items as are mentioned in the original Bid, which Bid and prices named, together with the Contract Documents are made a part of this Contract and accepted as such.

It is distinctly understood and agreed that no claim for additional work or materials, done or furnished by the Contractor and not specifically herein provided for, will be allowed by the Department, nor shall the Contractor do any work or furnish any material not covered by this Contract, unless such work is ordered in writing by the Department. In no event shall the Department be liable for any materials furnished or used, or for any work or labor done, unless the materials, work, or labor are required by the Contract or on written order furnished by the Department. Any such work or materials which may be done or furnished by the Contractor without written order first being given shall be at the Contractor's own risk, cost, and expense and the Contractor hereby covenants and agrees to make no claim for compensation for work or materials done or furnished without such written order.

The Contractor further covenants and agrees that all materials shall be furnished and delivered and all labor shall be done and performed, in every respect, to the satisfaction of the Department, on or before: **July 30th, 2017** or within N/A calendar days. It is expressly understood and agreed that in case of the failure on the part of the Contractor, for any reason, except with the written consent of the Department, to complete the furnishing and delivery of materials and the doing and performance of the work before the aforesaid date, the Department shall have the right to deduct from any money due or which may become due the Contractor, or if no money shall be due, the Department shall have the right to recover (See Section 108-1.07) _____ dollars (\$ _____) per day for each calendar day elapsing between the time stipulated for the completion and the actual date of completion in accordance with the terms hereof; such deduction to be made, or sum to be recovered, not as a penalty but as liquidated damages.

Addendum 3, Attachment D

The bonds given by the Contractor in the sum of \$ **(100% of Contract)** Payment Bond, and \$ **(100% of Contract)** Performance Bond, to secure the proper compliance with the terms and provisions of this Contract, are submitted herewith and made a part hereof.

IN WITNESS WHEREOF, the parties hereto have executed this Contract and hereby agree to its terms and conditions.

CONTRACTOR

Company Name

Signature of Authorized Company Representative

Typed Name and Title

Date

(Corporate Seal)

STATE OF ALASKA DEPARTMENT OF NATURAL RESOURCES

Design & Construction Duly Authorized Representative (Signature)

Date

Typed Name

Signature of Contracting Officer


Date

Typed Name

Addendum 3, Attachment E

NOTES:

- 1. Changes in Red
- 2. Bridge loactions are approximate
- 4. Cache Crk Road and Standard Crk Road systems are not interconnected


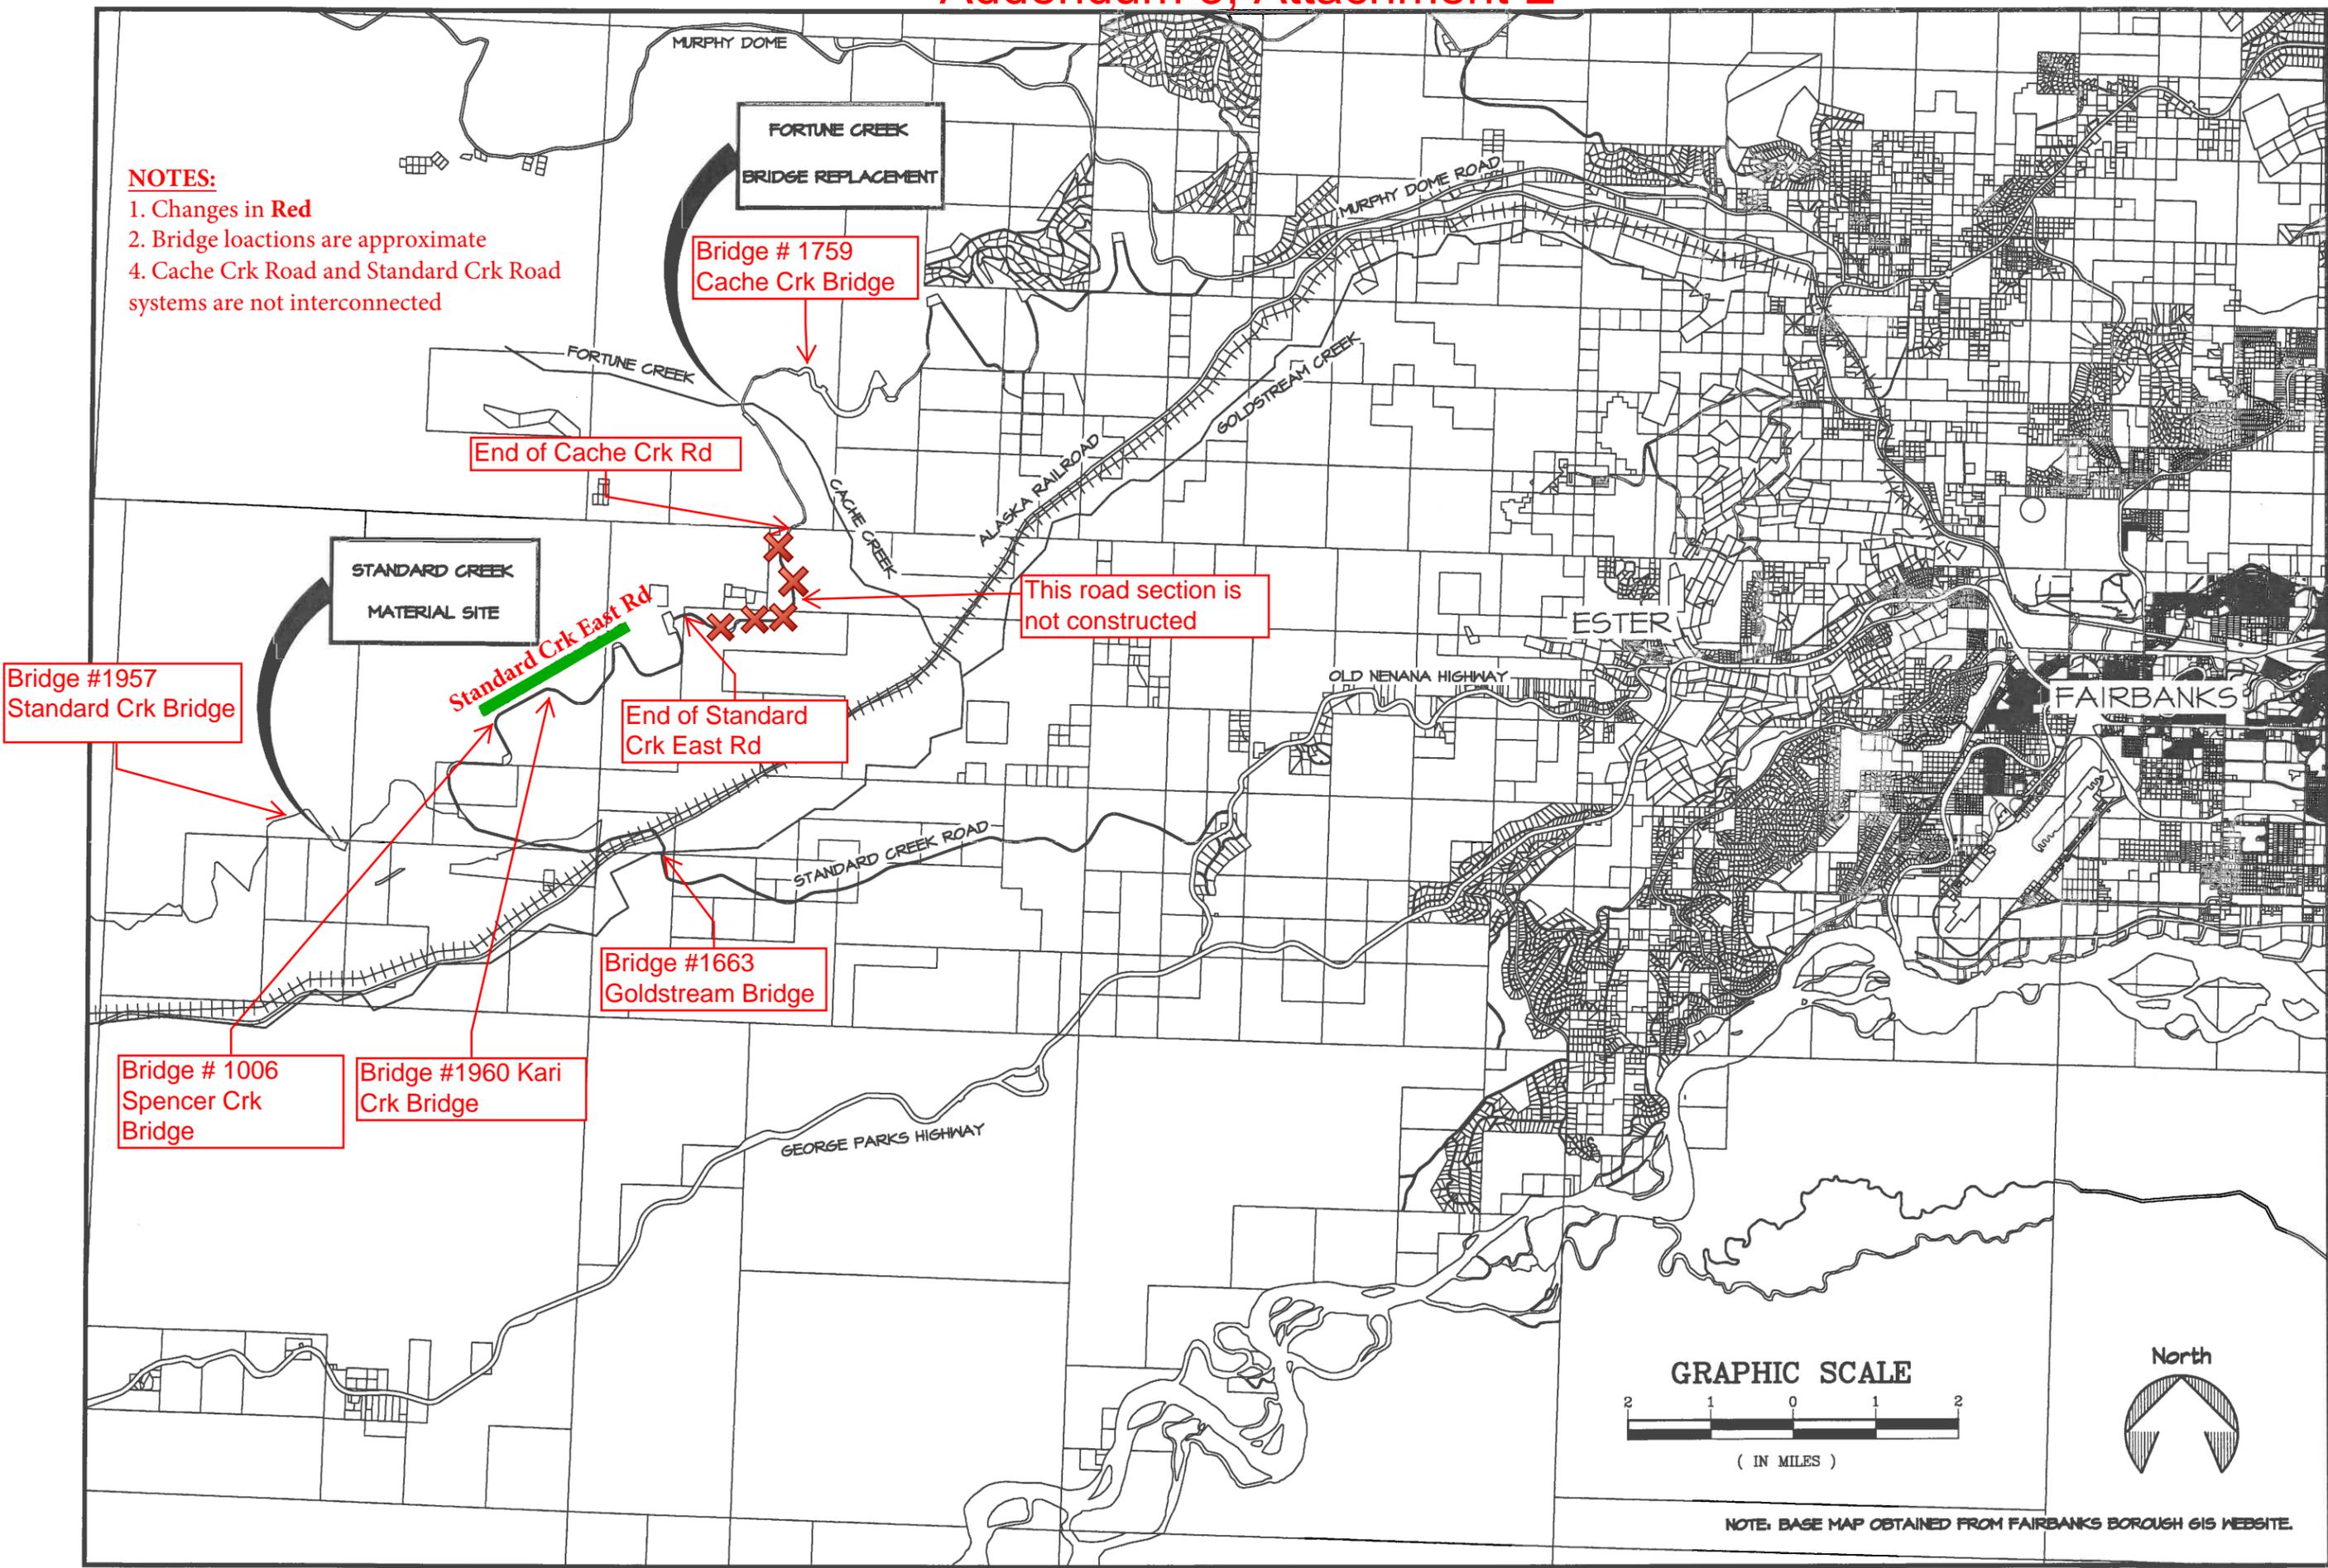


STATE OF ALASKA DEPARTMENT OF NATURAL RESOURCES
STANDARD CREEK MATERIAL SITE & FORTUNE CREEK BRIDGE REPLACEMENT PROJECT No. 89080-1



PREPARED: JSB
DRAWN: JSB
REVIEWED: ES
DATE: 2/19/16

SHEET
2
OF 3 SHEETS

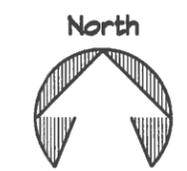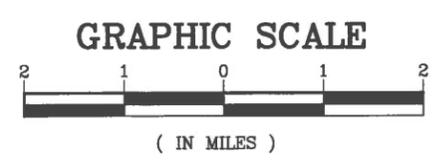

NOTE: BASE MAP OBTAINED FROM FAIRBANKS BOROUGH GIS WEBSITE.

Addendum 3, Attachment F

ALASKA DIGLINE, INC.

Locate Call Centers:

Anchorage	278-3121
Statewide	(800) 478-3121

Call Centers will notify the following:

Alaska Communications Systems (ACS)

Alaska Fiber Star (WCI)

Alaska Railroad Corporation (ARRC)

AT & T Alascom (AT&T)

Fairbanks Natural Gas (FNG)

General Communications, Inc. (GCI)

105-1.07 COOPERATION BETWEEN CONTRACTORS. Add the following: The following projects will be under construction concurrently with this project:

Coordinate traffic control, construction, and material hauling operations so as to minimize impact on the traveling public, and to minimize conflicts with logging operations being performed under the other contracts.

(11/16/06)FORESTRY-Special Provision

105-1.08 SURVEY CONTROL. Replace with the following: The survey control established by the DOF corresponds to conditions needing specific work under this agreement. Any control that is damaged or destroyed during construction shall be the Contractor's responsibility and shall be replaced at his own expense. The clearing limits for the borrow site shall be verified by the contractor prior to construction. (02/10/15)FORESTRY-Special Provision

105-1.15 PROJECT COMPLETION. Replace the last paragraph with the following: When all physical work and cleanup provided for under the contract is found to be complete, except for work specified under Section 641 Erosion, Sediment, and Pollution Control, a letter of project completion will be issued by the Engineer. Project completion will relieve you from further maintenance responsibilities and will stop the count of contract time but will not relieve you of any obligations under the Contract. (05/28/03)R237USC02-Special Provision

This project shall have an interim completion date of September 2, 2016 with a final completion date of July 30, 2017.

Add the following Subsection:

105-1.17 CLAIMS. Add the following: Any appeal to the superior court under AS 36.30.685 must be filed in the third judicial district. (03/21/01)R93-Special Provision

SPECIAL PROVISIONS

Project Number 39030-1

Standard Creek Material Site & Fortune Creek Bridge Replacement

Addendum 3, Attachment F

105-1.19 CONSTRUCTION LIMITATIONS. It is the intent of this contract to develop a material site, repair road areas, and construct a new bridge without entering land and/or property outside clearing or ROW limits. Equipment, materials, and manpower shall not be allowed outside clearing or ROW limits without prior approval of the Engineer. Excavation of any kind shall only be stored within clearing limits or at a location identified by the Engineer while awaiting final placement or disposal. The Contractor shall not use construction equipment or workers that, in the opinion of the Engineer, cannot consistently operate within clearing limits.

(02/10/15)FORESTRY-Special Provision

Add the following Subsection:

105-1.20 INTERIM COMPLETION. *This project includes one interim completion phase with a mandatory shutdown from September 3, 2016 through May 29, 2017.*

Interim Completion Phase:

Date: September 2, 2016


Work: Complete all work within the contract for Material Site development and Standard Creek/Standard Creek East Road repairs. Work on Fortune Creek Bridge replacement may occur during this period.

Final Completion Phase:

Date: July 30, 2017.

Work: Complete all remaining work.

Addendum 3, Attachment G

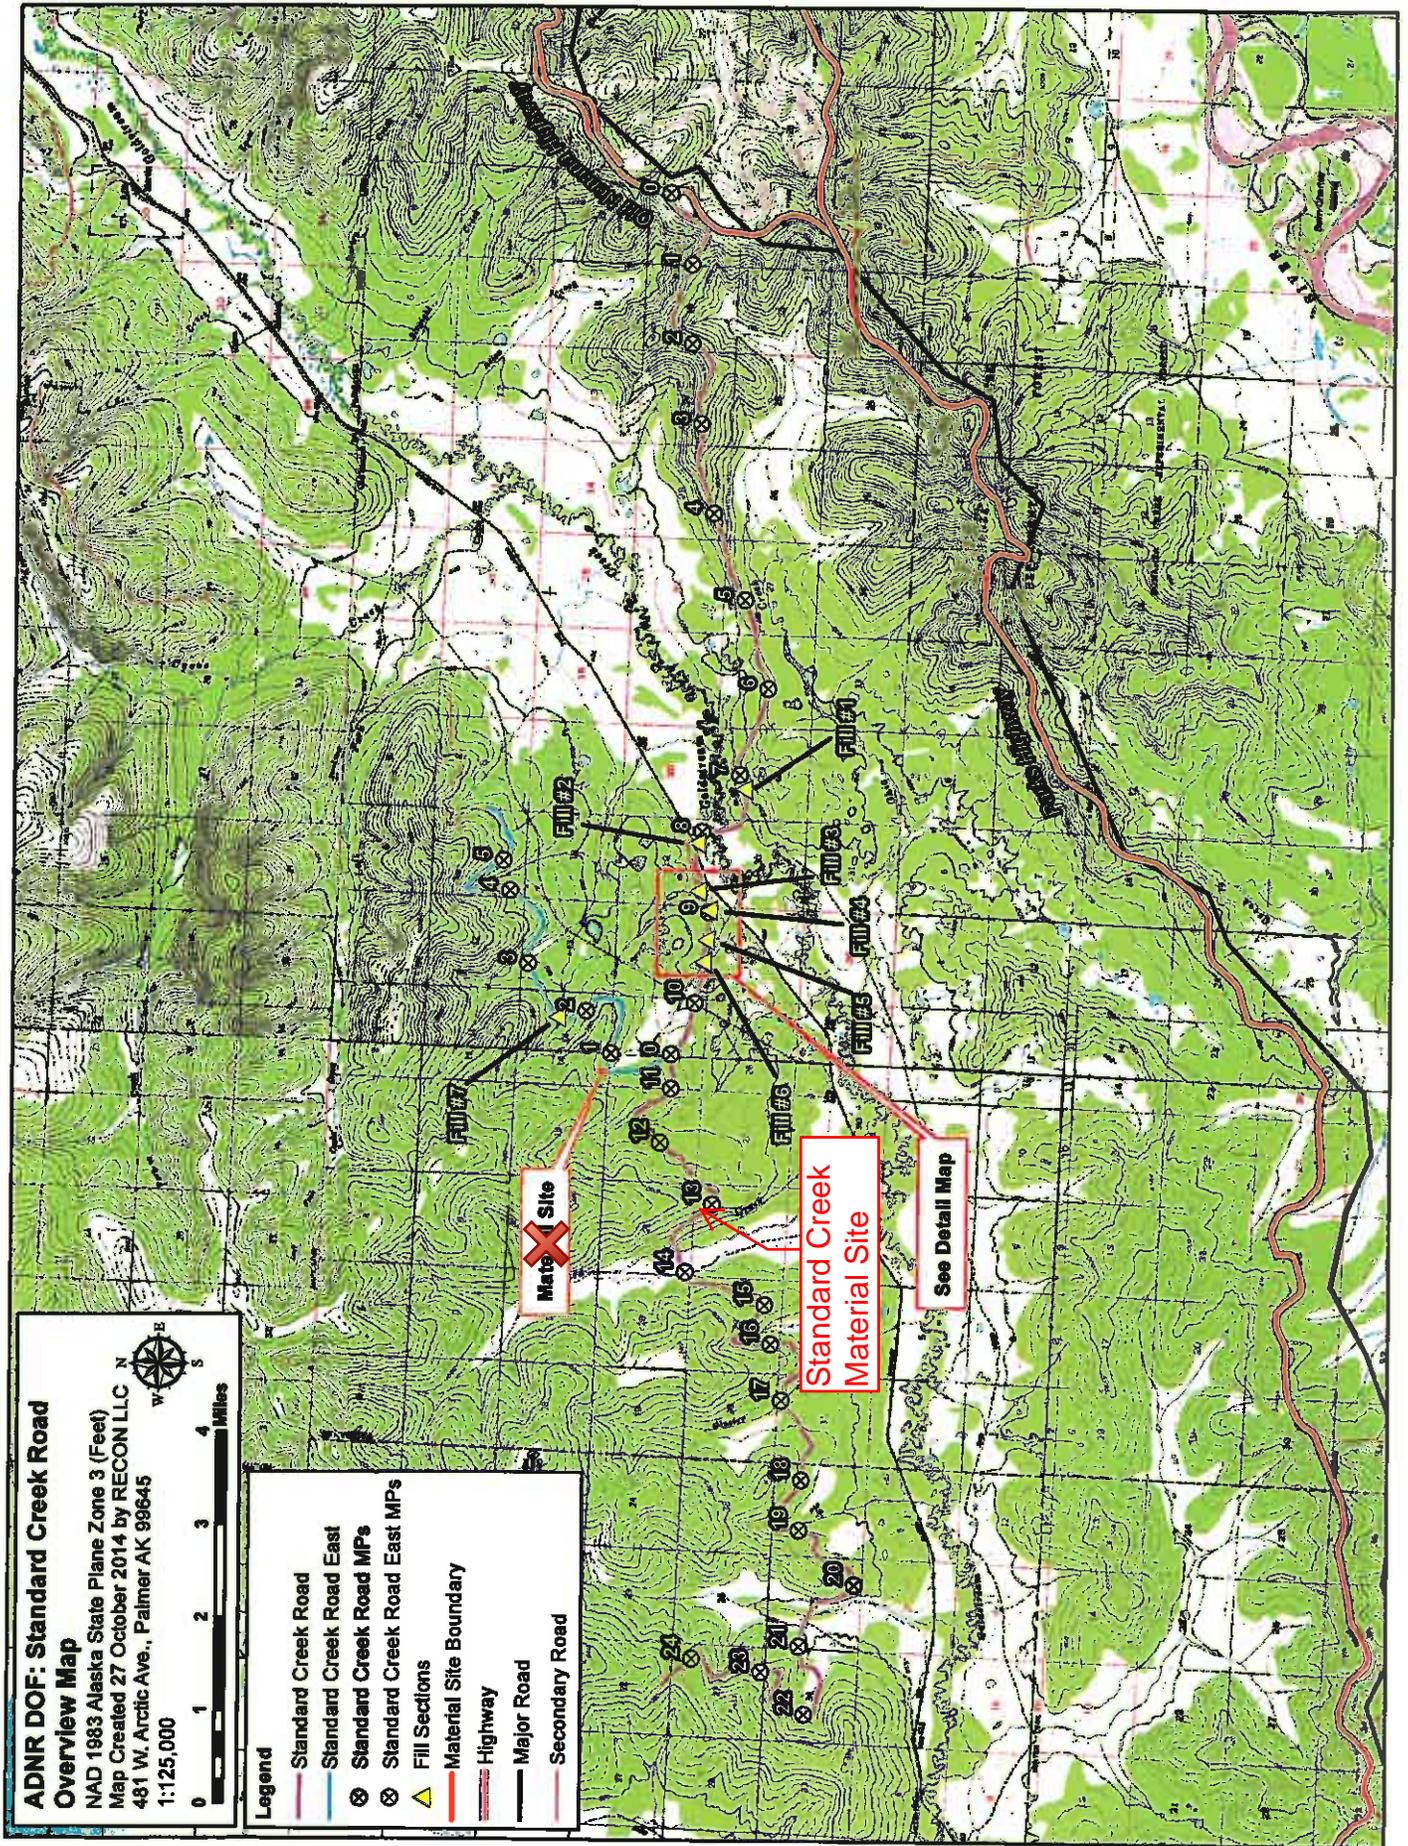

ADNR DOF: Standard Creek Road Overview Map

NAD 1983 Alaska State Plane Zone 3 (Feet)
Map Created 27 October 2014 by RECON LLC
481 W. Arctic Ave., Palmer AK 99645
1:125,000



- Legend**
- Standard Creek Road
 - Standard Creek Road East
 - Standard Creek Road MP
 - Standard Creek Road East MP
 - Fill Sections
 - Material Site Boundary
 - Highway
 - Major Road
 - Secondary Road