

SNAKE RIVER REMOTE RECREATIONAL CABIN SITES ASLS 2005-29 INDEX SHEET

NOTES:

- (1). THIS SURVEY WAS ACCOMPLISHED IN ACCORDANCE WITH AS 38.05.600 GSC 711, AND RRCS SI 2005-29
- (2). ALL BEARINGS SHOWN ARE TRUE BEARINGS AS ORIENTED TO THE BASIS OF BEARING AND DISTANCES SHOWN ARE REDUCED TO HORIZONTAL FIELD DISTANCES.
- (3). THE ACCURACY OF THIS SURVEY IS GREATER THAN 1:5000.
- (4). ALL PARCELS OF LAND OWNED BY THE STATE OF ALASKA, LOCATED WITHIN 50.00 FEET OF, OR BISECTED BY A SURVEYED OR PROTRACTED SECTION LINE, ARE SUBJECT TO A 50 FOOT (50') EASEMENT EACH SIDE OF THE SECTION LINE, WHICH IS RESERVED TO THE STATE OF ALASKA FOR PUBLIC HIGHWAYS UNDER AS.19.10.010.
- (5). THE EXISTING LESSEES' CLAIM CORNERS WERE RECOVERED AND USED TO CONTROL THE LOCATION OF THE TRACT BOUNDARIES.
- (6). **BASIS OF BEARING**
THE BASIS OF BEARING FOR THIS PLAT WAS DETERMINED BY HIGH PRECISION GPS SURVEYING, USING LEICA RX 1250X, 12506X RECEIVERS, DIFFERENTIALLY CORRECTED AND PROCESSED USING TRIMBLE GEOMATICS OFFICE VERSION 1.63 SOFTWARE. A GRID WAS ESTABLISHED ORIENTED TO TRUE GEODETIC NORTH AT (LAT: 59°08'38.14227"N LONG: 158°49'09.72304"W; NAD83) (LAT: 59°08'40.8380"N LONG 158°49'01.80822"W; NAD 27) (BEING THE SECTION CORNER COMMON TO SECTIONS 11, 12, 13 AND 14)
- (7). **COORDINATES**
THE COORDINATES USED WERE CONSTRAINED TO THE NATIONAL SPATIAL REFERENCE SYSTEM (NSRS) BASED ON A SOLUTION COMPUTED BY THE NGS OPUS PROGRAM, USING CORS STATIONS (COLD BAY, CDB7), (KODIAK 1, KOD1), (KENAI 1, KEN1).
- (8). THE NATURAL MEANDERS OF THE LINE OF ORDINARY HIGH WATER (OHW) FORM THE TRUE BOUNDS OF TRACTS A, B, C, D, E, I, L, M, O, P, W AND Z. THE APPROXIMATE LINE OF OHW, AS SHOWN, IS FOR AREA COMPUTATIONS ONLY, WITH THE TRUE CORNERS BEING ON THE EXTENSION OF THE SIDELINES AND THEIR INTERSECTION WITH THE NATURAL MEANDERS.
- (9). RECORD INFORMATION FOR THIS SURVEY WAS TAKEN FROM DEPENDENT RESURVEY AND SUBDIVISION OF TOWNSHIP 12 SOUTH, RANGE 57 WEST, OF THE SEWARD MERIDIAN, ALASKA APPROVED SEPT. 29, 1994.
- (10). THESE PARCELS ARE SUBJECT TO A 50' PUBLIC ACCESS EASEMENT ALONG ORDINARY HIGH WATER LINE OF NAVIGABLE WATER BODIES PER AS. 38.05.127(A) (2) AND AAC. 51.045 (D) AND (E), A 100' BUILDING SETBACK FROM THE ORDINARY HIGH WATER LINE OF ALL WATER BODIES, A 25' PUBLIC ACCESS AND UTILITY EASEMENT ALONG ALL INTERIOR PARCEL BOUNDARY LINES.

TAX CERTIFICATE

THIS SUBDIVISION LIES OUTSIDE OF ANY TAXING AUTHORITY, AT THE TIME OF FILING.

PLAT APPROVAL CERTIFICATE

THIS PLAT IS APPROVED BY THE COMMISSIONER OF THE DEPARTMENT OF NATURAL RESOURCES, OR THE COMMISSIONER'S DESIGNEE, IN ACCORDANCE WITH AS 40.15

Gerald Jennings
COMMISSIONER
DATE: Feb 18, 2009

BY APPROVAL OF THIS PLAT, THE COMMISSIONER OF THE DEPARTMENT OF NATURAL RESOURCES HEREBY ACCEPTS FOR PUBLIC USE AND PUBLIC PURPOSES THE REAL PROPERTY DEDICATED TO THE PUBLIC HEREON, INCLUDING EASEMENTS, RIGHTS-OF-WAY, ALLEYS AND ROADWAYS. THE ACCEPTANCE OF SUCH DEDICATED AREAS FOR PUBLIC USE AND PUBLIC PURPOSES DOES NOT OBLIGATE THE DEPARTMENT, ANY GOVERNING BODY, OR THE PUBLIC TO CONSTRUCT, OPERATE, MAINTAIN OR MANAGE IMPROVEMENTS.

LEGEND

- ⊗ BLM MONUMENT OF RECORD NOT RECOVERED THIS SURVEY
- ⊗ 3 1/4 BRASS GLO - BLM MONUMENT RECOVERED
- ⊙ PRIMARY MONUMENT SET AS NOTED HEREON.
- SECONDARY MONUMENT SET THIS SURVEY (A 3 1/4" ALUMINUM CAP ON 5/8" REBAR 3" LONG)
- OHW ORDINARY HIGH WATER
- (R) RECORD DATA SEE NOTE # 9
- (M) MEASURED
- SURVEYED
- - - UNSURVEYED
- - - - 100' BLD. SETBACK
- - - - 50' PROTRACTED SECTION LINE EASEMENT PER. AS 19.10.010
- - - - 50' PUBLIC ACCESS EASEMENT PER. AS 38.05.127
- - - - 25' PUBLIC ACCESS AND UTILITY EASEMENT
- D55 MONUMENT DESIGNATOR
- TYPICAL MONUMENT SET THIS SURVEY




SURVEYOR'S CERTIFICATE


I HEREBY CERTIFY THAT I AM PROPERLY REGISTERED AND LICENSED TO PRACTICE LAND SURVEYING IN THE STATE OF ALASKA, THAT THIS PLAT REPRESENTS A SURVEY MADE BY ME OR UNDER MY DIRECT SUPERVISION, THAT THE MONUMENTS SHOWN HEREON EXIST AS DESCRIBED, AND THAT ALL DIMENSIONS AND OTHER DETAILS ARE CORRECT.
DATE: 8/28/2008 REGISTRATION No. 10406

John P. O'Connor
JOHN P. O'CONNOR
REGISTERED LAND SURVEYOR

PLAT No. 2009-3 BRISTOL BAY Recording District

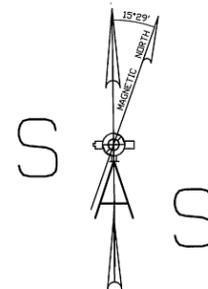

NOTE (A) MEAN MAGNETIC DECLINATION BASED ON NATIONAL GEOPHYSICAL DATA CENTER COMPUTATIONS FOR 8/11/08.

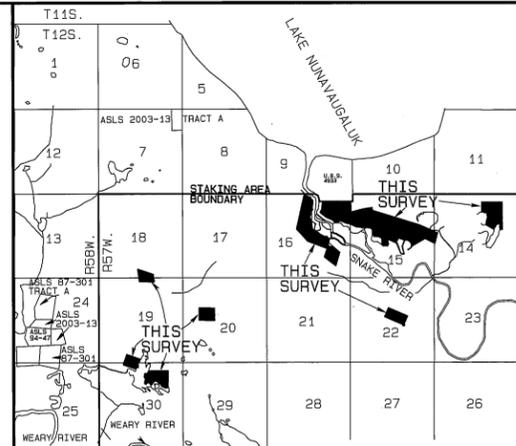

VICINITY MAP: SCALE 1"=1 MILE
SOURCE: USGS QUAD, DILLINGHAM A-8

CERTIFICATE OF OWNERSHIP AND DEDICATION

I, THE UNDERSIGNED, HEREBY CERTIFY THAT I AM THE DIRECTOR, DIVISION OF MINING, LAND AND WATER AND THAT THE STATE OF ALASKA IS THE OWNER OF ASLS 2005-29, AS SHOWN HEREON. I HEREBY APPROVE THIS SURVEY AND PLAT FOR THE STATE OF ALASKA, AND DEDICATE FOR PUBLIC OR PRIVATE USE AS NOTED, ALL EASEMENTS, PUBLIC UTILITY AREAS, AND RIGHTS-OF-WAY AS SHOWN AND DESCRIBED HEREON.
Dated Feb 18, 2009 for *Gerald Jennings*
DIRECTOR, DIVISION OF MINING, LAND AND WATER

NOTARY'S ACKNOWLEDGEMENT

SUBSCRIBED AND SWORN TO BEFORE ME THIS 18th DAY OF Feb 2009.

FOR: *Gerald Jennings*
Konda Wilson
NOTARY PUBLIC FOR ALASKA
MY COMMISSION EXPIRES With Office



SHEET INDEX:

INDEX SHEET	SHEET 1
TRACTS A, B	SHEET 2
TRACTS E, I, J, N, O, Y, Z	SHEET 3
TRACTS C, D, F, G, H, R, T, U, V, X, W	SHEET 4
TRACTS K, L, M, P, Q, S	SHEET 5
MONUMENT DIAGRAMS	SHEET 6
MONUMENT DIAGRAMS	SHEET 7

SCALE



1 METER = 3.2808333 US FEET, 1 US ACRE = 0.4047 HECTARES

DATE OF SURVEY	9/13/2006	NAME OF SURVEYOR	JOHN P. O'CONNOR
BEGINNING			5701 E. ALDER DR.
ENDING	2/2/2008		WASILLA AK, 99654


STATE OF ALASKA
DEPARTMENT OF NATURAL RESOURCES
DIVISION OF MINING, LAND AND WATER
ANCHORAGE, ALASKA

ALASKA STATE LAND SURVEY NO. 2005-29

SNAKE RIVER REMOTE RECREATIONAL CABIN SITES
CREATING TRACTS A THROUGH Z
WITHIN UNSURVEYED SECTIONS 14, 15, 16, 18, 19, 20, 22 & 30,
T.12 S., R.57 W., SEWARD MERIDIAN, ALASKA

BRISTOL BAY RECORDING DISTRICT


DRAWN BY:	APPROVAL RECOMMENDED
JOHN O'CONNOR	<i>William S. Brown</i> FOR 2/12/09
DATE: 8/27/08	STATEWIDE PLATTING SUPERVISOR DATE
SCALE: 1"=2000'	CHECKED: J.O. FILE NO. ASLS 20050029

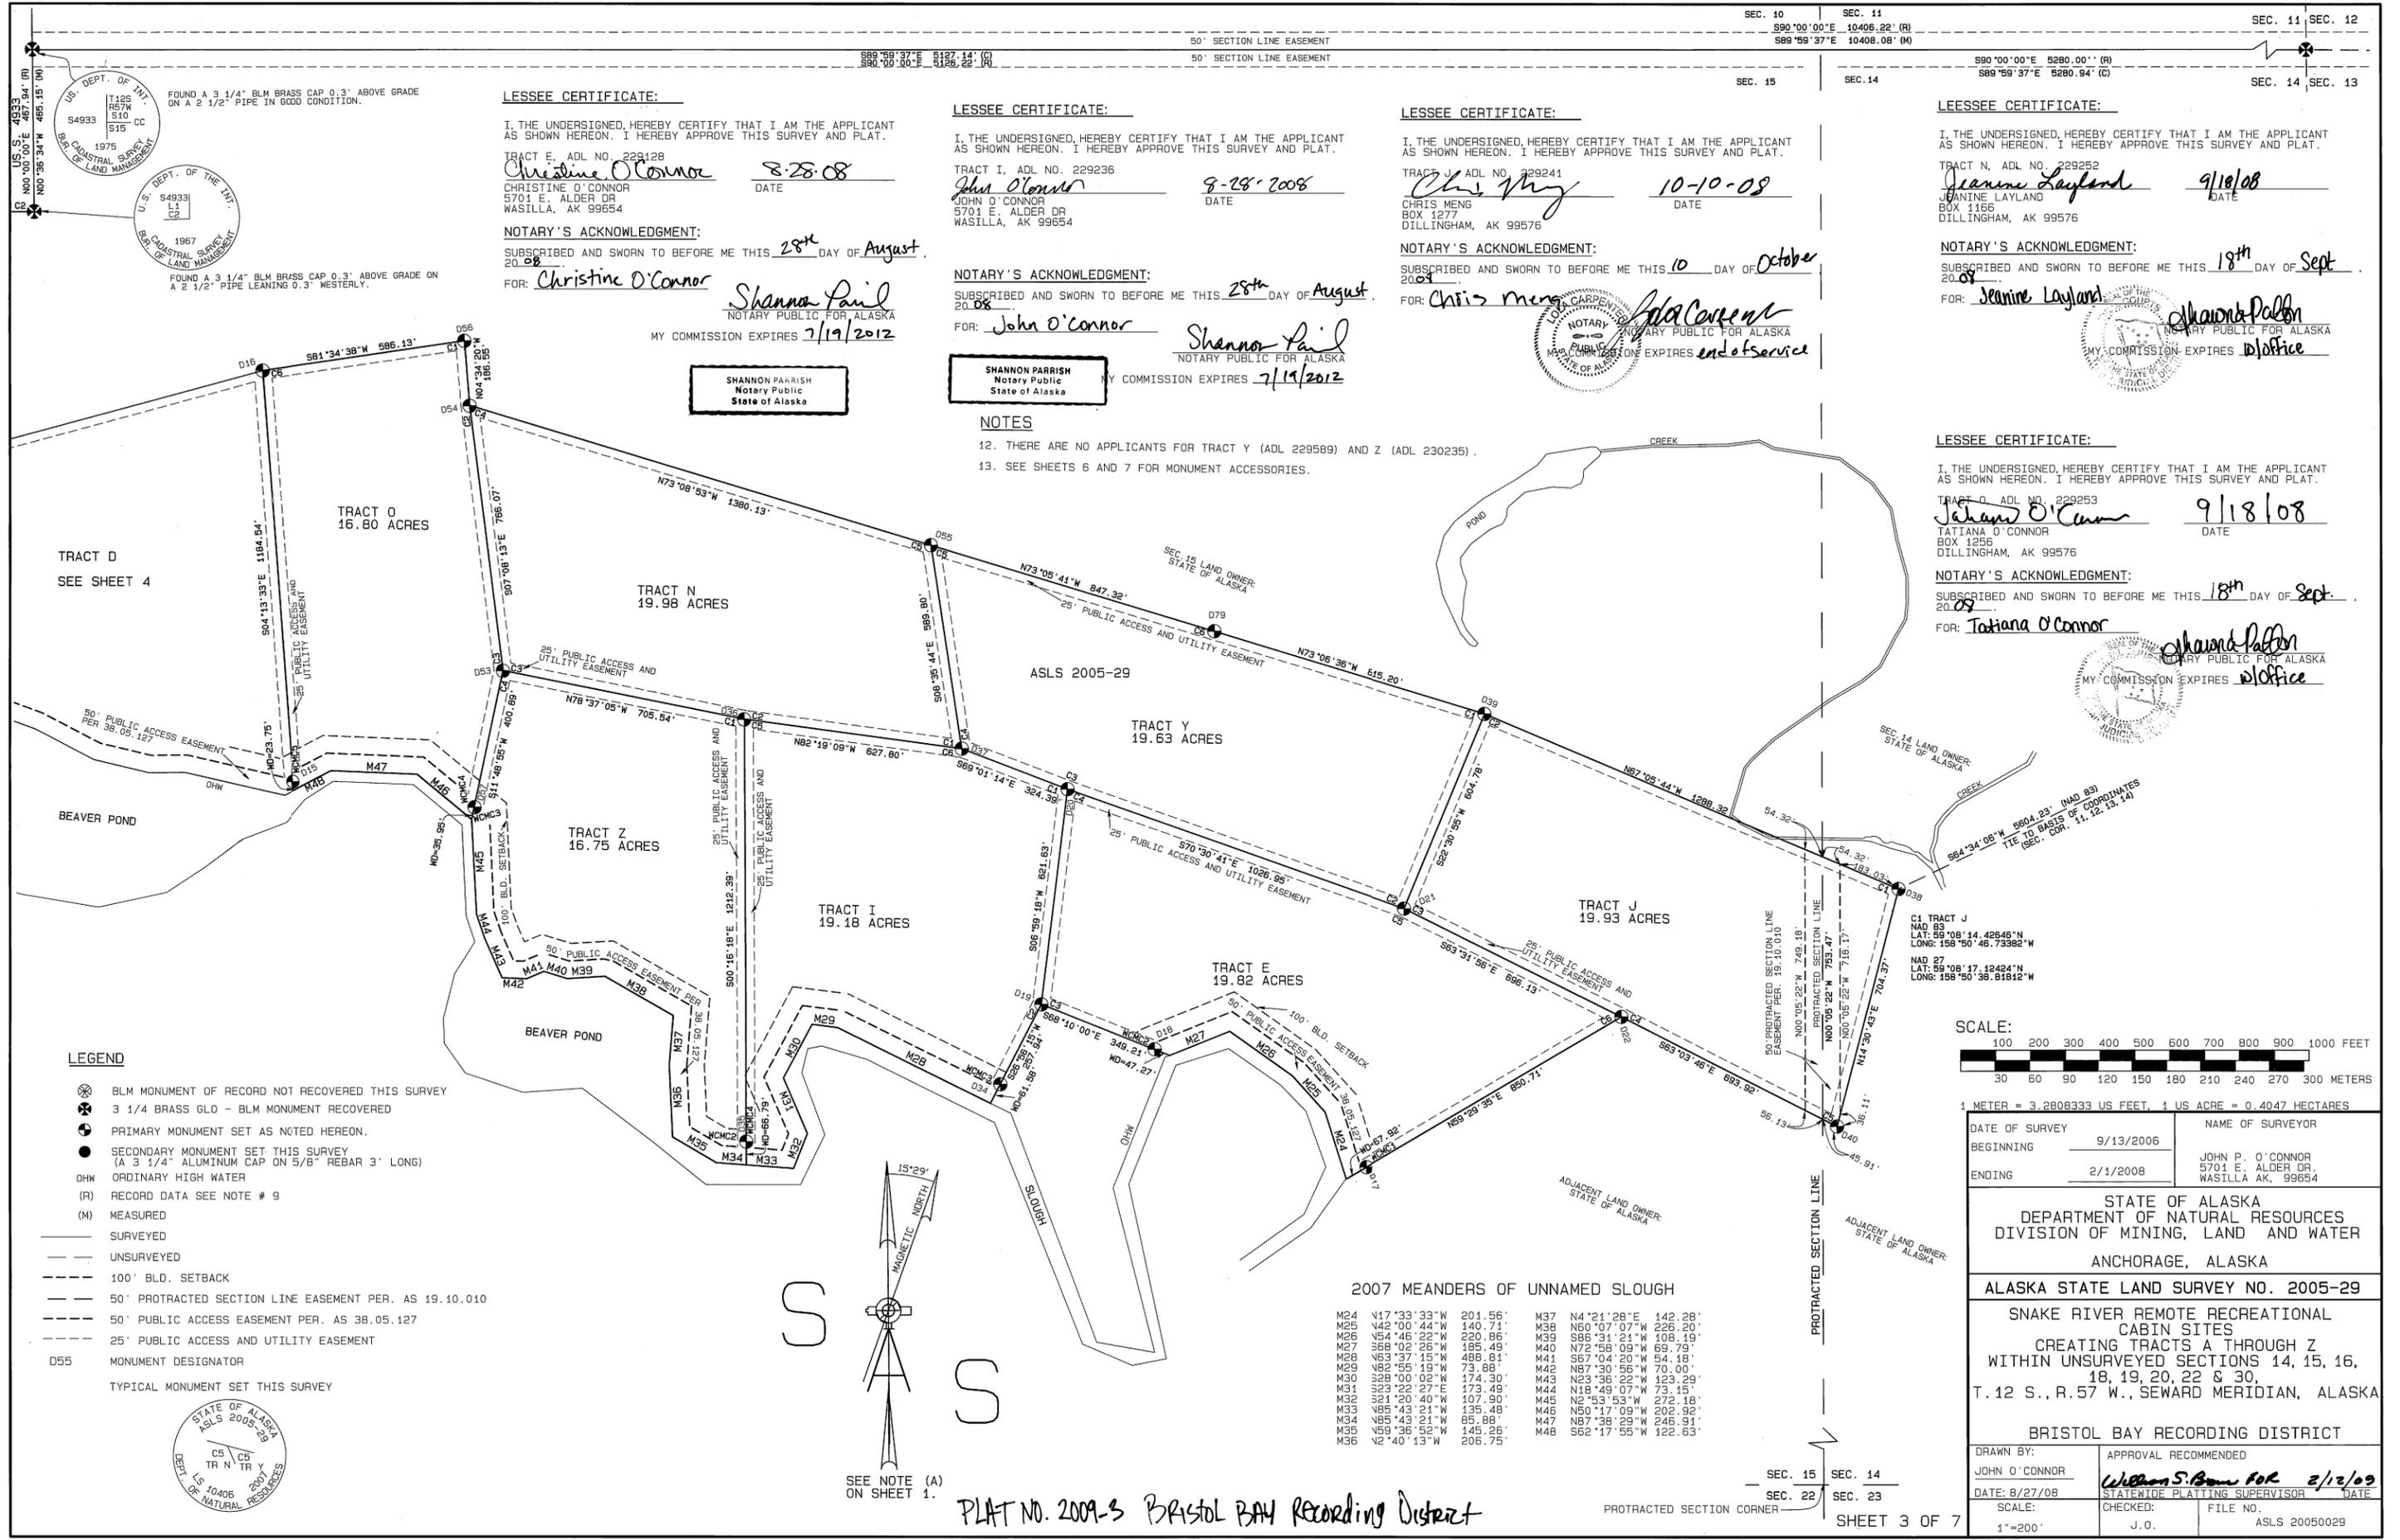

LESSEE CERTIFICATE:

I, THE UNDERSIGNED, HEREBY CERTIFY THAT I AM THE APPLICANT AS SHOWN HEREON. I HEREBY APPROVE THIS SURVEY AND PLAT.
 TRACT E, ADL NO. 229236
Christine O'Connor 8-28-08
 DATE
 CHRISTINE O'CONNOR
 5701 E. ALDER DR
 WASILLA, AK 99654


NOTARY'S ACKNOWLEDGMENT:
 SUBSCRIBED AND SWORN TO BEFORE ME THIS 28th DAY OF August, 2008.
 FOR: Christine O'Connor
Shannon Parrish
 NOTARY PUBLIC FOR ALASKA
 MY COMMISSION EXPIRES 7/19/2012

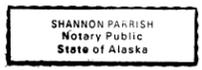

LESSEE CERTIFICATE:

I, THE UNDERSIGNED, HEREBY CERTIFY THAT I AM THE APPLICANT AS SHOWN HEREON. I HEREBY APPROVE THIS SURVEY AND PLAT.
 TRACT I, ADL NO. 229236
John O'Connor 8-28-2008
 DATE
 JOHN O'CONNOR
 5701 E. ALDER DR
 WASILLA, AK 99654

NOTARY'S ACKNOWLEDGMENT:
 SUBSCRIBED AND SWORN TO BEFORE ME THIS 28th DAY OF August, 2008.
 FOR: John O'Connor
Shannon Parrish
 NOTARY PUBLIC FOR ALASKA
 MY COMMISSION EXPIRES 7/19/2012

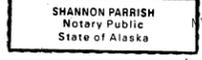

NOTES

- 12. THERE ARE NO APPLICANTS FOR TRACT Y (ADL 229589) AND Z (ADL 230235).
- 13. SEE SHEETS 6 AND 7 FOR MONUMENT ACCESSORIES.

LESSEE CERTIFICATE:

I, THE UNDERSIGNED, HEREBY CERTIFY THAT I AM THE APPLICANT AS SHOWN HEREON. I HEREBY APPROVE THIS SURVEY AND PLAT.
 TRACT J, ADL NO. 229241
Chris Mung 10-10-08
 DATE
 CHRIS MUNG
 BOX 1277
 DILLINGHAM, AK 99576

NOTARY'S ACKNOWLEDGMENT:
 SUBSCRIBED AND SWORN TO BEFORE ME THIS 10 DAY OF October, 2008.
 FOR: Chris Mung
Shannon Parrish
 NOTARY PUBLIC FOR ALASKA
 MY COMMISSION EXPIRES end of service



LESSEE CERTIFICATE:

I, THE UNDERSIGNED, HEREBY CERTIFY THAT I AM THE APPLICANT AS SHOWN HEREON. I HEREBY APPROVE THIS SURVEY AND PLAT.
 TRACT N, ADL NO. 229252
Jeanine Layland 9/18/08
 DATE
 JEANINE LAYLAND
 BOX 1166
 DILLINGHAM, AK 99576

NOTARY'S ACKNOWLEDGMENT:
 SUBSCRIBED AND SWORN TO BEFORE ME THIS 18th DAY OF Sept, 2008.
 FOR: Jeanine Layland
Shannon Parrish
 NOTARY PUBLIC FOR ALASKA
 MY COMMISSION EXPIRES 12/office




LESSEE CERTIFICATE:

I, THE UNDERSIGNED, HEREBY CERTIFY THAT I AM THE APPLICANT AS SHOWN HEREON. I HEREBY APPROVE THIS SURVEY AND PLAT.
 TRACT O, ADL NO. 229253
Tatiana O'Connor 9/18/08
 DATE
 TATIANA O'CONNOR
 BOX 1256
 DILLINGHAM, AK 99576

NOTARY'S ACKNOWLEDGMENT:
 SUBSCRIBED AND SWORN TO BEFORE ME THIS 18th DAY OF Sept, 2008.
 FOR: Tatiana O'Connor
Shannon Parrish
 NOTARY PUBLIC FOR ALASKA
 MY COMMISSION EXPIRES 12/office



- LEGEND**
- ⊗ BLM MONUMENT OF RECORD NOT RECOVERED THIS SURVEY
 - ⊗ 3/4 BRASS GLO - BLM MONUMENT RECOVERED
 - PRIMARY MONUMENT SET AS NOTED HEREON.
 - SECONDARY MONUMENT SET THIS SURVEY (A 3/4" ALUMINUM CAP ON 5/8" REBAR 3' LONG)
 - DHW ORDINARY HIGH WATER
 - (R) RECORD DATA SEE NOTE # 9
 - (M) MEASURED
 - SURVEYED
 - - - UNSURVEYED
 - - - 100' BLD. SETBACK
 - - - 50' PROTRACTED SECTION LINE EASEMENT PER. AS 19.10.010
 - - - 50' PUBLIC ACCESS EASEMENT PER. AS 38.05.127
 - - - 25' PUBLIC ACCESS AND UTILITY EASEMENT
 - D55 MONUMENT DESIGNATOR
 - TYPICAL MONUMENT SET THIS SURVEY

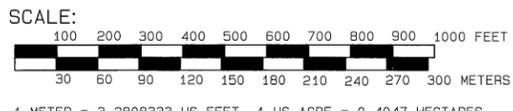

DATE OF SURVEY	9/13/2006	NAME OF SURVEYOR	
BEGINNING		JOHN P. O'CONNOR	
ENDING	2/1/2008	5701 E. ALDER DR.	WASILLA AK, 99654

STATE OF ALASKA
 DEPARTMENT OF NATURAL RESOURCES
 DIVISION OF MINING, LAND AND WATER
 ANCHORAGE, ALASKA

ALASKA STATE LAND SURVEY NO. 2005-29
 SNAKE RIVER REMOTE RECREATIONAL CABIN SITES
 CREATING TRACTS A THROUGH Z WITHIN UNSURVEYED SECTIONS 14, 15, 16, 18, 19, 20, 22 & 30,
 T. 12 S., R. 57 W., SEWARD MERIDIAN, ALASKA

BRISTOL BAY RECORDING DISTRICT

DRAWN BY:	APPROVAL RECOMMENDED
JOHN O'CONNOR	<u>William S. Bann</u> for 2/12/09
DATE: 8/27/08	STATEWIDE PLATTING SUPERVISOR DATE
SCALE:	CHECKED: FILE NO.
1"=200'	J.O. ASLS 20050029

2007 MEANDERS OF UNNAMED SLOUGH

M24	N17°33'33"W	201.56'	M37	N4°21'28"E	142.28'
M25	N42°00'44"W	140.71'	M38	N60°07'07"W	226.20'
M26	N54°46'22"W	220.86'	M39	S86°31'21"W	108.19'
M27	S68°02'26"W	185.49'	M40	N72°56'09"W	69.79'
M28	N63°37'15"W	488.81'	M41	S67°04'20"W	54.18'
M29	N82°55'19"W	73.88'	M42	N87°30'56"W	70.00'
M30	S28°00'02"W	174.30'	M43	N23°36'22"W	123.29'
M31	S23°22'27"E	173.49'	M44	N18°49'07"W	73.15'
M32	S21°20'40"W	107.90'	M45	N2°53'53"W	272.18'
M33	N85°43'21"W	135.48'	M46	N50°17'09"W	202.92'
M34	N85°43'21"W	85.88'	M47	N87°38'29"W	246.91'
M35	N59°36'52"W	145.26'	M48	S62°17'55"W	122.63'
M36	N2°40'13"W	206.75'			

SEE NOTE (A) ON SHEET 1.
 PLAT NO. 2009-3 BRISTOL BAY Recording District

SEC. 15 SEC. 14
 SEC. 22 SEC. 23
 PROTRACTED SECTION CORNER SHEET 3 OF 7




FOUND A 3/4" BLM BRASS CAP 0.3" ABOVE GRADE ON A 2 1/2" PIPE IN GOOD CONDITION.



FOUND A 3/4" BLM BRASS CAP 0.3" ABOVE GRADE ON A 2 1/2" PIPE LEANING 0.3" WESTERLY.




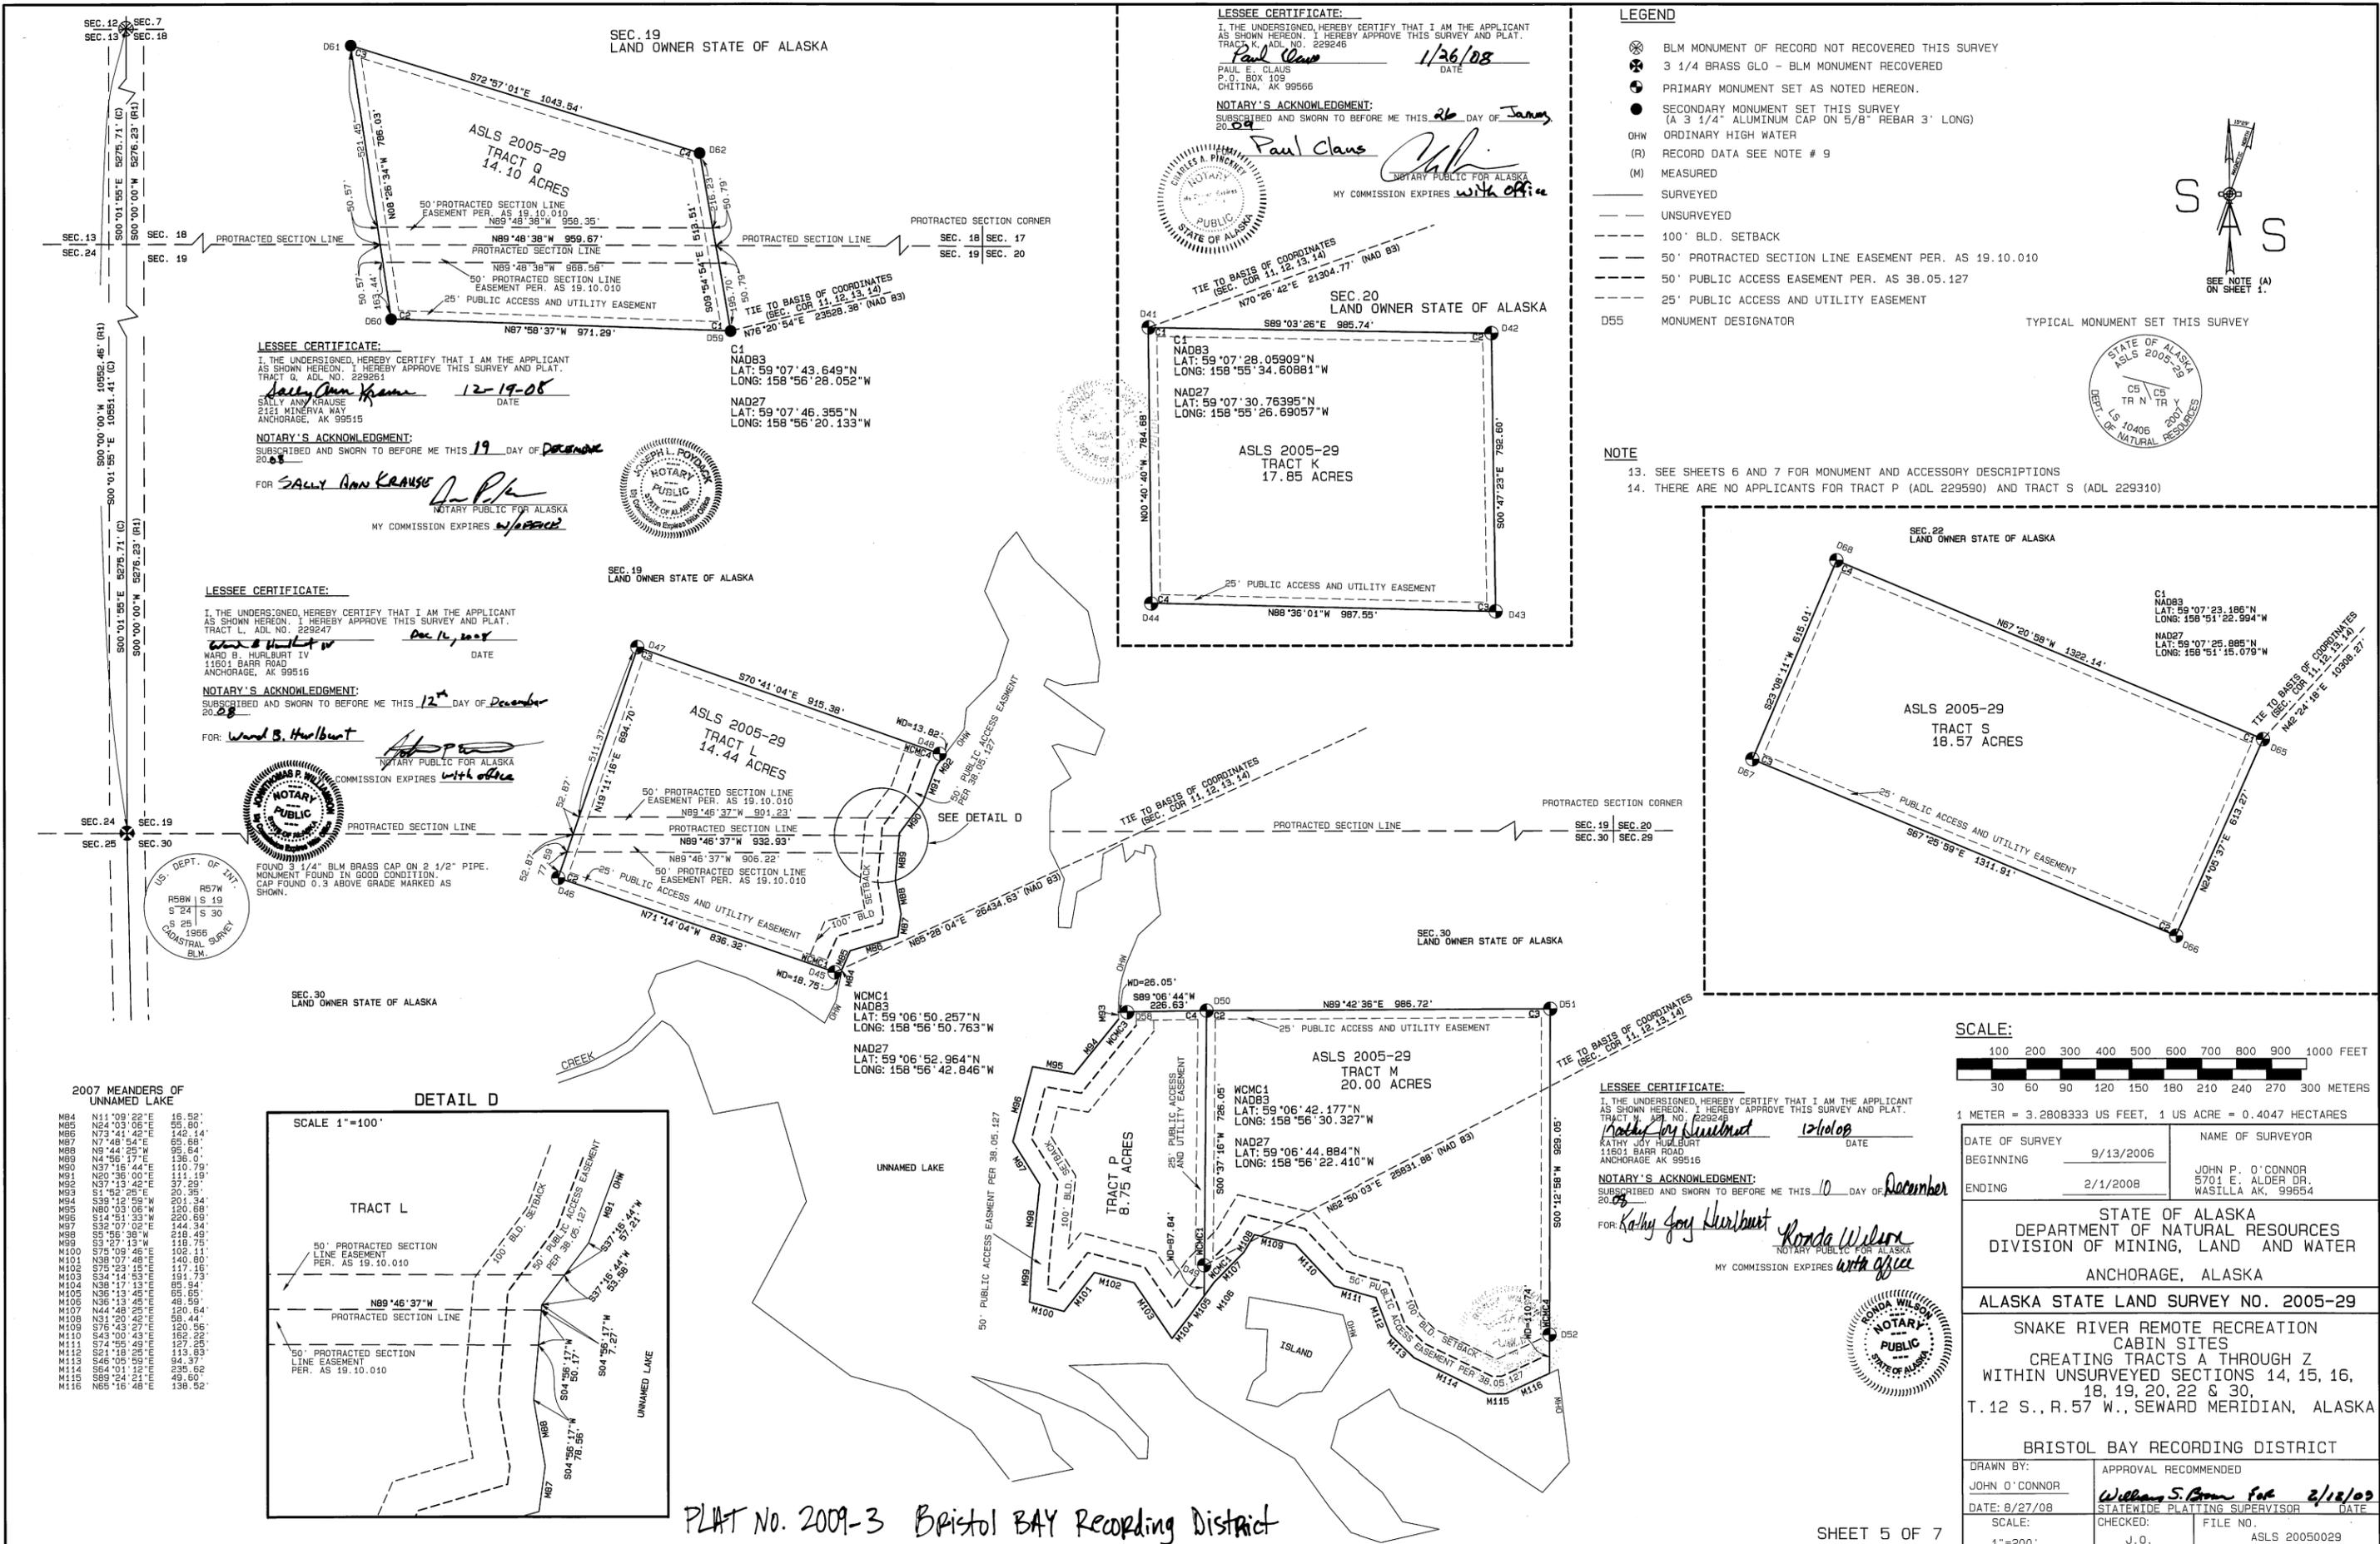


LESSEE CERTIFICATE:
 I, THE UNDERSIGNED, HEREBY CERTIFY THAT I AM THE APPLICANT AS SHOWN HEREON. I HEREBY APPROVE THIS SURVEY AND PLAT.
 TRACT Q, ADL NO. 229246
Paul Claus 1/26/08
 PAUL E. CLAUS
 P. O. BOX 109
 CHITINA, AK 99566
NOTARY'S ACKNOWLEDGMENT:
 SUBSCRIBED AND SWORN TO BEFORE ME THIS 26 DAY OF January 2008
Paul Claus
 NOTARY PUBLIC FOR ALASKA
 MY COMMISSION EXPIRES with office

LESSEE CERTIFICATE:
 I, THE UNDERSIGNED, HEREBY CERTIFY THAT I AM THE APPLICANT AS SHOWN HEREON. I HEREBY APPROVE THIS SURVEY AND PLAT.
 TRACT Q, ADL NO. 229261
Sally Ann Krause 12-19-08
 SALLY ANN KRAUSE
 2153 MINERVA WAY
 ANCHORAGE, AK 99515
NOTARY'S ACKNOWLEDGMENT:
 SUBSCRIBED AND SWORN TO BEFORE ME THIS 19 DAY OF December 2008
 FOR Sally Ann Krause
[Signature]
 NOTARY PUBLIC FOR ALASKA
 MY COMMISSION EXPIRES with office

LESSEE CERTIFICATE:
 I, THE UNDERSIGNED, HEREBY CERTIFY THAT I AM THE APPLICANT AS SHOWN HEREON. I HEREBY APPROVE THIS SURVEY AND PLAT.
 TRACT L, ADL NO. 229247
Ward B. Hurlburt IV Dec 14, 2008
 WARD B. HURLBURT IV
 11501 BARR ROAD
 ANCHORAGE, AK 99516
NOTARY'S ACKNOWLEDGMENT:
 SUBSCRIBED AND SWORN TO BEFORE ME THIS 12 DAY OF December 2008
 FOR Ward B. Hurlburt
[Signature]
 NOTARY PUBLIC FOR ALASKA
 MY COMMISSION EXPIRES with office

- LEGEND**
- ⊗ BLM MONUMENT OF RECORD NOT RECOVERED THIS SURVEY
 - ⊙ 3 1/4 BRASS GLO - BLM MONUMENT RECOVERED
 - ⊕ PRIMARY MONUMENT SET AS NOTED HEREON.
 - SECONDARY MONUMENT SET THIS SURVEY (A 3 1/4" ALUMINUM CAP ON 5/8" REBAR 3' LONG)
 - OHW ORDINARY HIGH WATER
 - (R) RECORD DATA SEE NOTE # 9
 - (M) MEASURED
 - SURVEYED
 - UNSURVEYED
 - 100' BLD. SETBACK
 - 50' PROTRACTED SECTION LINE EASEMENT PER. AS 19.10.010
 - 50' PUBLIC ACCESS EASEMENT PER. AS 38.05.127
 - 25' PUBLIC ACCESS AND UTILITY EASEMENT
 - D55 MONUMENT DESIGNATOR
- NOTE**
13. SEE SHEETS 6 AND 7 FOR MONUMENT AND ACCESSORY DESCRIPTIONS
 14. THERE ARE NO APPLICANTS FOR TRACT P (ADL 229590) AND TRACT S (ADL 229310)

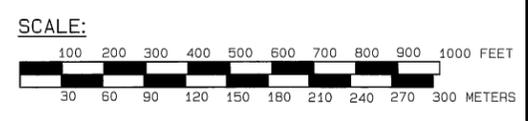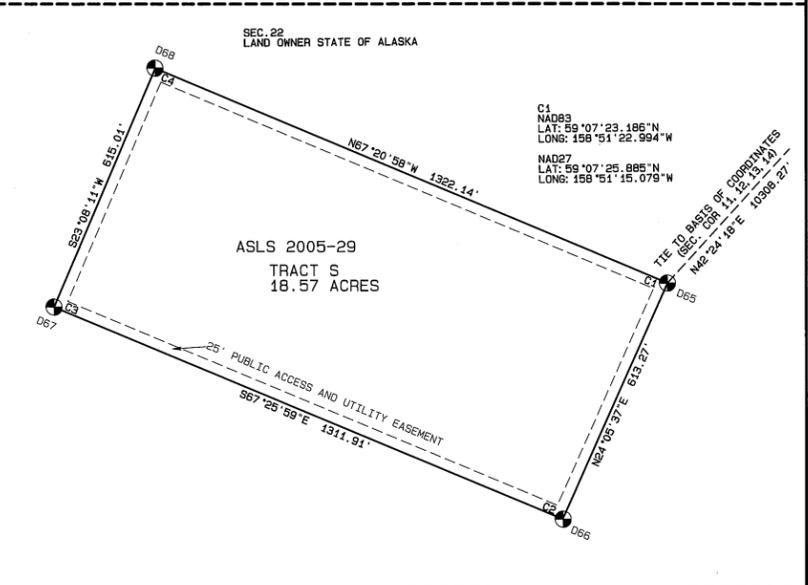


LESSEE CERTIFICATE:
 I, THE UNDERSIGNED, HEREBY CERTIFY THAT I AM THE APPLICANT AS SHOWN HEREON. I HEREBY APPROVE THIS SURVEY AND PLAT.
 TRACT M, ADL NO. 229249
Kathy Joy Hurlburt 12/10/08
 KATHY JOY HURLBURT
 11501 BARR ROAD
 ANCHORAGE AK 99516
NOTARY'S ACKNOWLEDGMENT:
 SUBSCRIBED AND SWORN TO BEFORE ME THIS 10 DAY OF December 2008
 FOR Kathy Joy Hurlburt
[Signature]
 NOTARY PUBLIC FOR ALASKA
 MY COMMISSION EXPIRES with office

DATE OF SURVEY 9/13/2006
BEGINNING
ENDING 2/1/2008
NAME OF SURVEYOR JOHN P. O'CONNOR
 5701 E. ALDER DR.
 WASILLA AK, 99654

STATE OF ALASKA
 DEPARTMENT OF NATURAL RESOURCES
 DIVISION OF MINING, LAND AND WATER
 ANCHORAGE, ALASKA

ALASKA STATE LAND SURVEY NO. 2005-29
 SNAKE RIVER REMOTE RECREATION CABIN SITES
 CREATING TRACTS A THROUGH Z
 WITHIN UNSURVEYED SECTIONS 14, 15, 16,
 18, 19, 20, 22 & 30,
 T.12 S., R.57 W., SEWARD MERIDIAN, ALASKA

BRISTOL BAY RECORDING DISTRICT
 DRAWN BY: JOHN O'CONNOR
 DATE: 8/27/08
 SCALE: 1"=200'
 APPROVAL RECOMMENDED
William S. Brown for 2/12/09
 STATEWIDE PLATTING SUPERVISOR
 CHECKED: J.O.
 FILE NO. ASLS 20050029

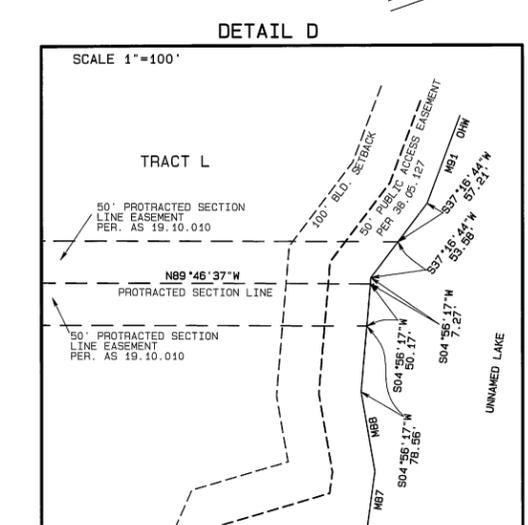

2007 MEANDERS OF UNNAMED LAKE

M84	N11°09'22"E	16.52'
M85	N24°03'06"E	55.80'
M86	N73°14'42"E	142.14'
M87	N7°48'54"E	63.58'
M88	N5°44'29"E	95.64'
M89	N4°46'17"E	136.0'
M90	N37°16'44"E	110.79'
M91	N20°36'00"E	111.19'
M92	N37°13'42"E	37.29'
M93	S1°02'25"E	210.35'
M94	S39°16'09"E	201.34'
M95	N80°03'09"E	120.88'
M96	S14°51'33"E	220.63'
M97	S32°07'03"E	144.34'
M98	S5°06'36"E	218.49'
M99	S13°27'13"E	118.75'
M100	S75°09'42"E	102.11'
M101	N38°07'48"E	140.80'
M102	S75°23'14"E	117.16'
M103	S34°14'15"E	37.23'
M104	N38°17'11"E	85.84'
M105	N56°13'44"E	65.55'
M106	N36°13'44"E	58.44'
M107	N44°46'03"E	120.54'
M108	N51°29'44"E	102.20'
M109	S76°43'27"E	120.56'
M110	S43°00'43"E	102.20'
M111	S74°55'44"E	120.56'
M112	S21°18'03"E	113.83'
M113	S26°05'05"E	94.37'
M114	S84°10'11"E	235.52'
M115	S89°24'01"E	49.60'
M116	N65°16'48"E	136.52'

PLAT No. 2009-3 Bristol Bay Recording District

Plat No. 2009-3
Bristol Bay
Recording District

From: opus@ngs.noaa.gov
Sent: Wednesday, November 21, 2007 1:59 PM
To: [REDACTED]
Subject: OPUS solution : SEC110.07o 000254492

FILE: SEC110.07o 000254492

NGS OPUS SOLUTION REPORT

=====

USER: [REDACTED]
RINEX FILE: sec1076w.07o

DATE: November 21, 2007
TIME: 22:59:03 UTC

SOFTWARE: page5 0612.06 master3.pl
EPHEMERIS: igs14186.eph [precise]
NAV FILE: brdc0760.07n
ANT NAME: LEIATX1230GG NONE
ARP HEIGHT: 1.355

START: 2007/03/17 22:55:00
STOP: 2007/03/18 02:43:00
OBS USED: 7194 / 7487 : 96%
FIXED AMB: 44 / 46 : 96%
OVERALL RMS: 0.016(m)

REF FRAME: NAD_83(CORS96)(EPOCH:2003.0000)

ITRF00 (EPOCH:2007.2083)

X:	-3057817.224(m)	0.050(m)	-3057818.122(m)	0.050(m)
Y:	-1184860.173(m)	0.018(m)	-1184859.133(m)	0.018(m)
Z:	5452196.396(m)	0.104(m)	5452196.792(m)	0.104(m)

LAT:	59 8 38.14213	0.013(m)	59 8 38.13589	0.013(m)
E LON:	201 10 50.27758	0.017(m)	201 10 50.19618	0.017(m)
W LON:	158 49 9.72242	0.017(m)	158 49 9.80382	0.017(m)
EL HGT:	23.072(m)	0.115(m)	23.648(m)	0.115(m)
ORTHO HGT:	9.865(m)	0.118(m)	[Geoid06 NAVD88]	

	UTM COORDINATES	STATE PLANE COORDINATES
	UTM (Zone 04)	SPC (5006 AK 6)
Northing (Y) [meters]	6556092.687	573016.714
Easting (X) [meters]	510334.413	453108.746
Convergence [degrees]	0.15506576	-0.70340544
Point Scale	0.99960131	0.99992694
Combined Factor	0.99959770	0.99992333

US NATIONAL GRID DESIGNATOR: 4VEL1033456093(NAD 83)

BASE STATIONS USED

PID	DESIGNATION	LATITUDE	LONGITUDE	DISTANCE(m)
DF3588	CDB7 COLD BAY WAAS 7 CORS ARP	N551201.212	W1624306.427	498177.8
AH2494	TLKA TALKEETNA CORS ARP	N621827.556	W1502512.979	577321.9
DE9153	ZAN1 ANCHORAGE WAAS 1 CORS ARP	N611345.129	W1494648.805	551963.0

NEAREST NGS PUBLISHED CONTROL POINT

UV7711	WEARY	N590206.799	W1585529.028	13518.1
--------	-------	-------------	--------------	---------