




SITE 1 GRAVEL CAUSEWAY

SITE 3 GRAVEL CAUSEWAY

SITE 4 GRAVEL CAUSEWAY

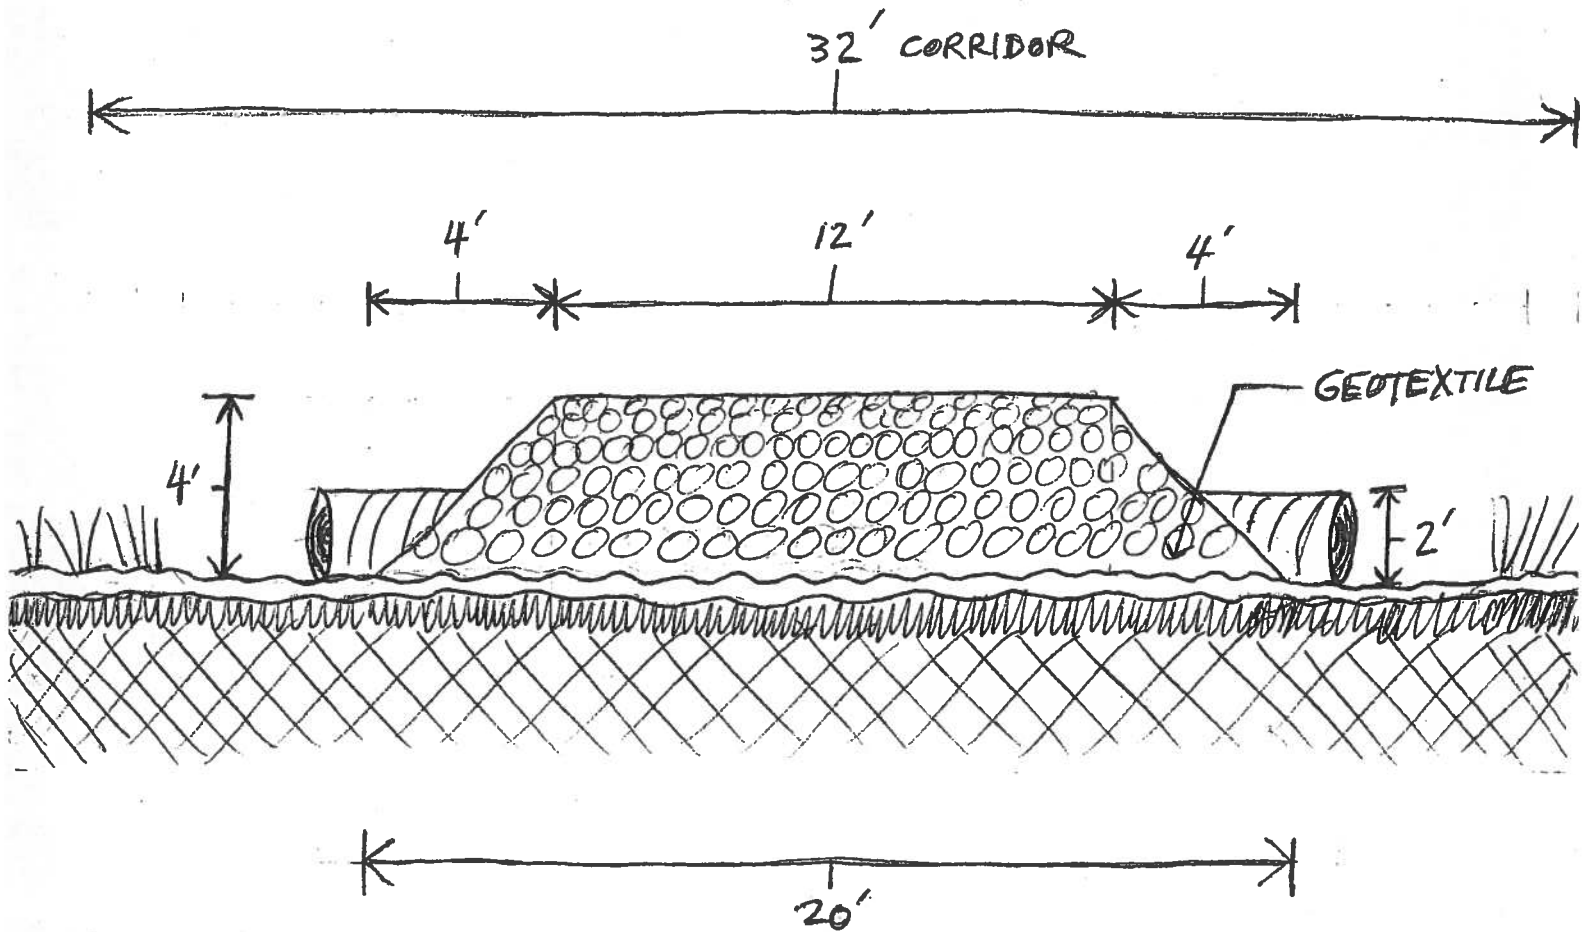



SITE 1 DITCH & ELEVATE

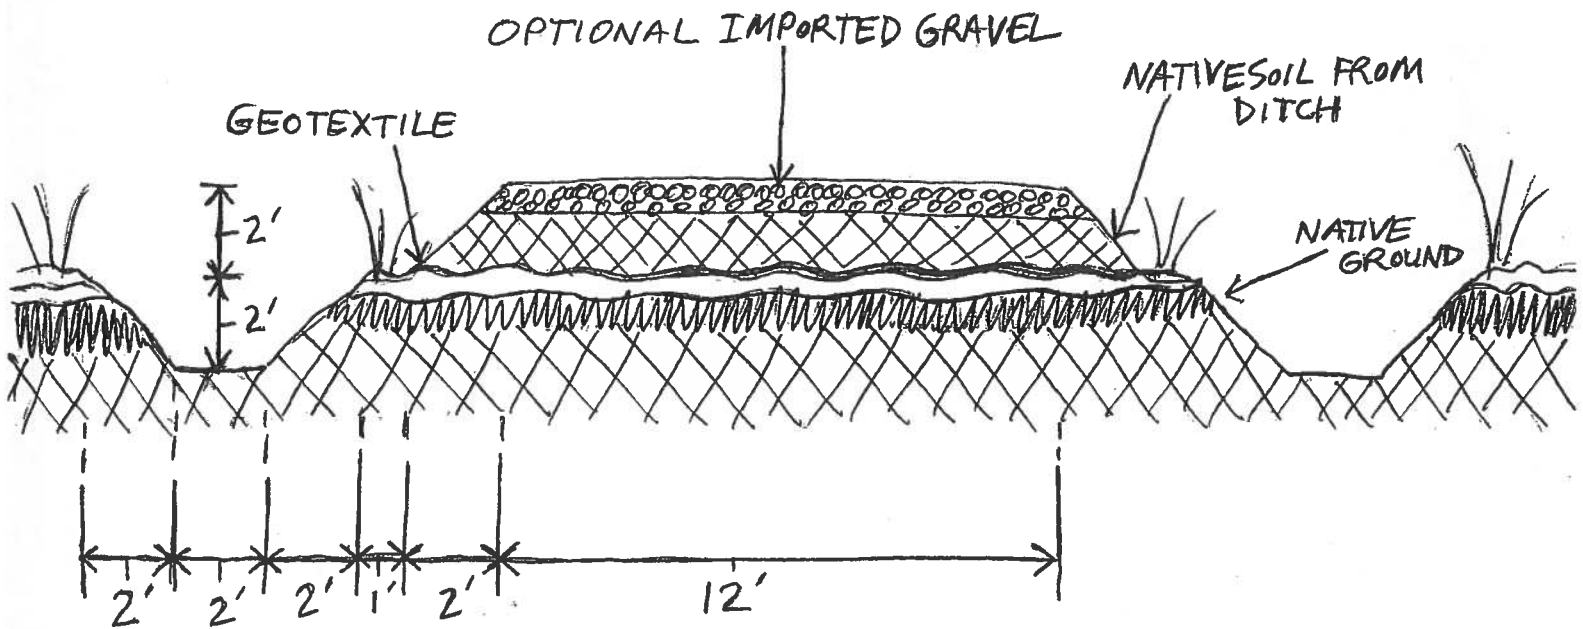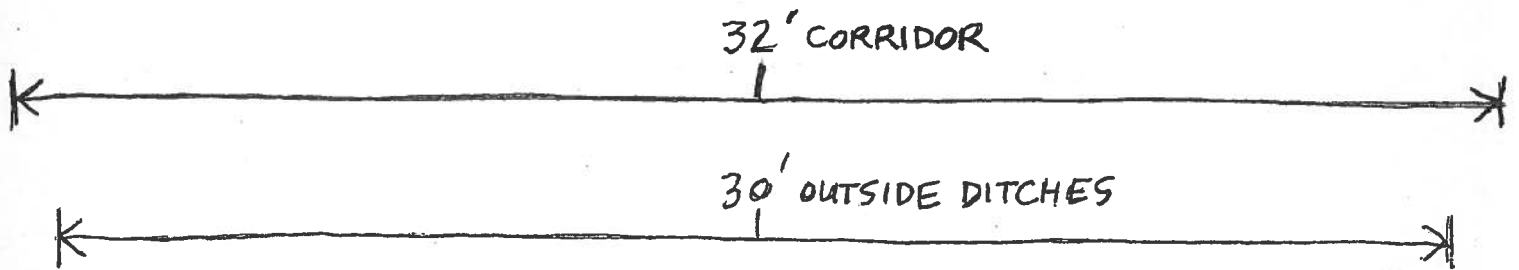

SITE 2 DITCH & ELEVATE

NORTH
←


SOUTH
→

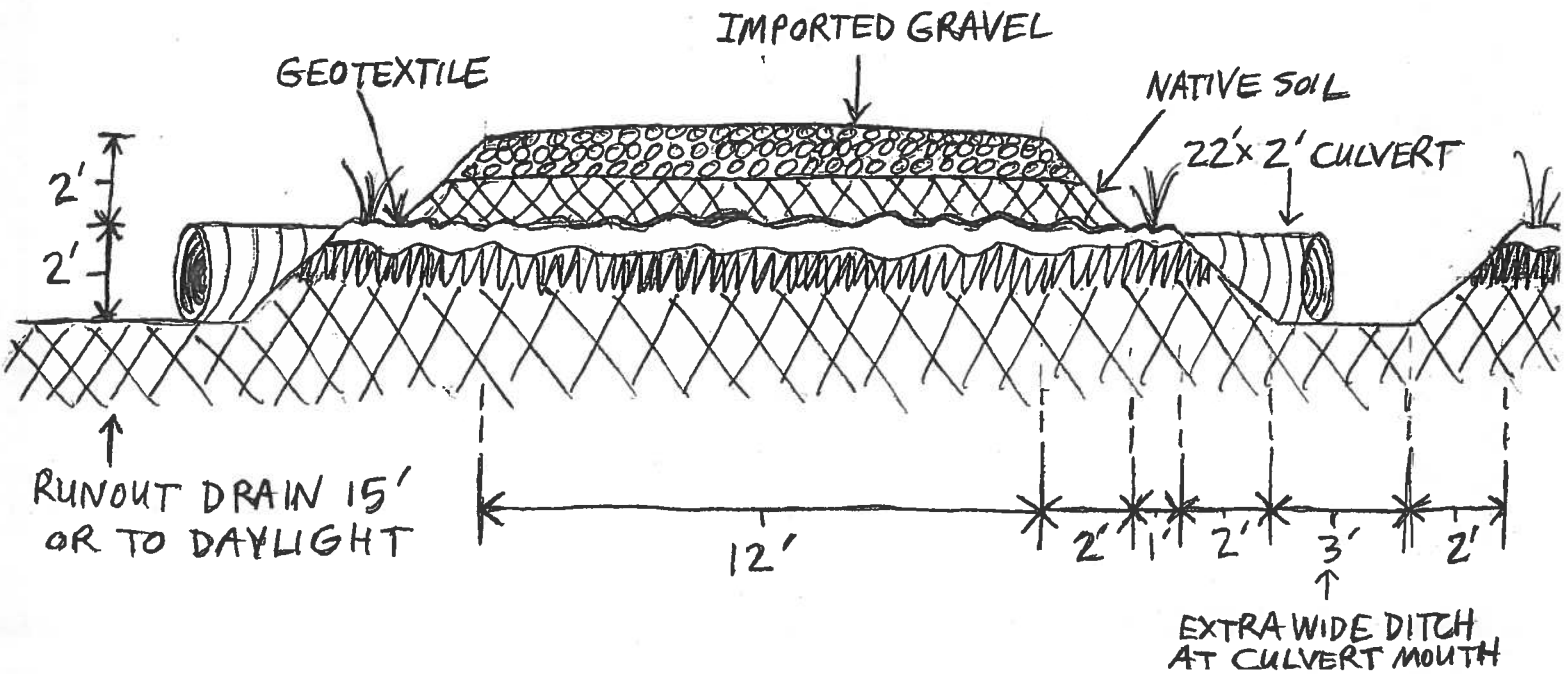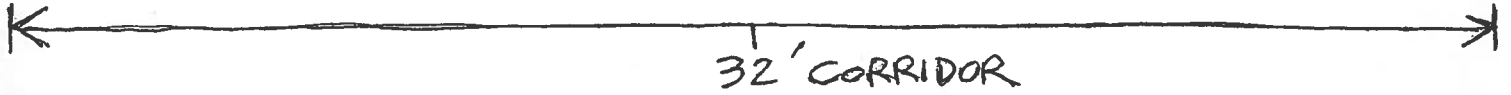


SITE 3 DITCH & ELEVATE (EAST) DETAIL

CORDUROY LOGS IN WESTERN MOST 90' ONLY
AND IN THAT SECTION OMIT GEOTEXTILE


FOR ALL OTHER SITE 3 D&E FOLLOW SPECS BELOW

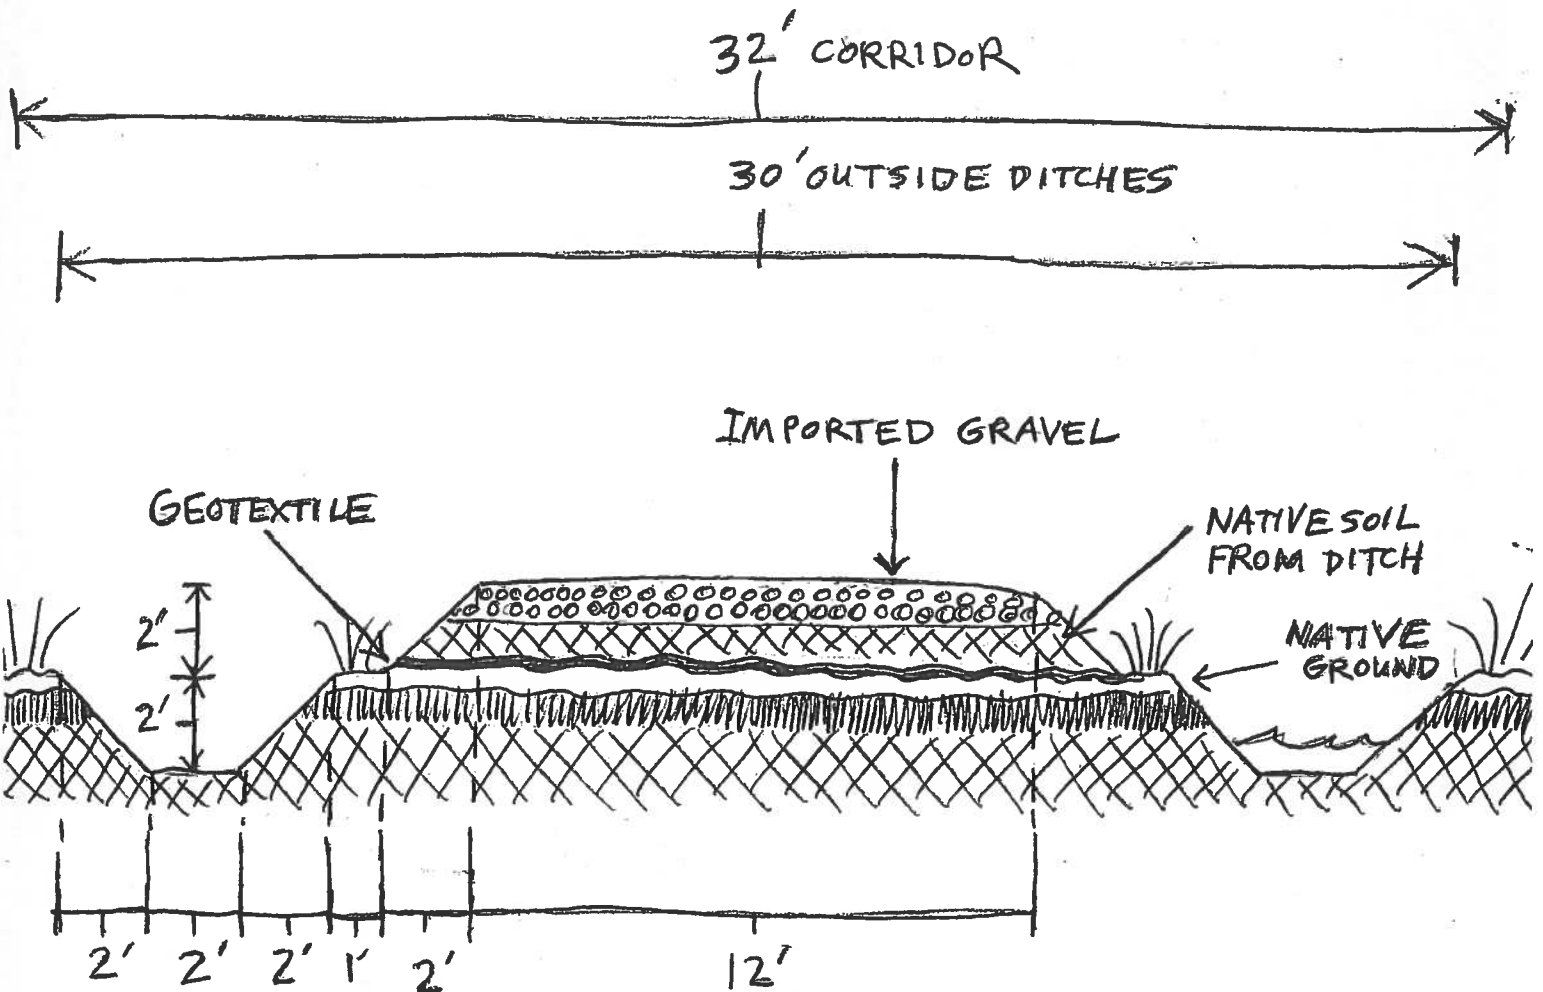

SITE 3 POROUS PAVING PANELS (TYP.)

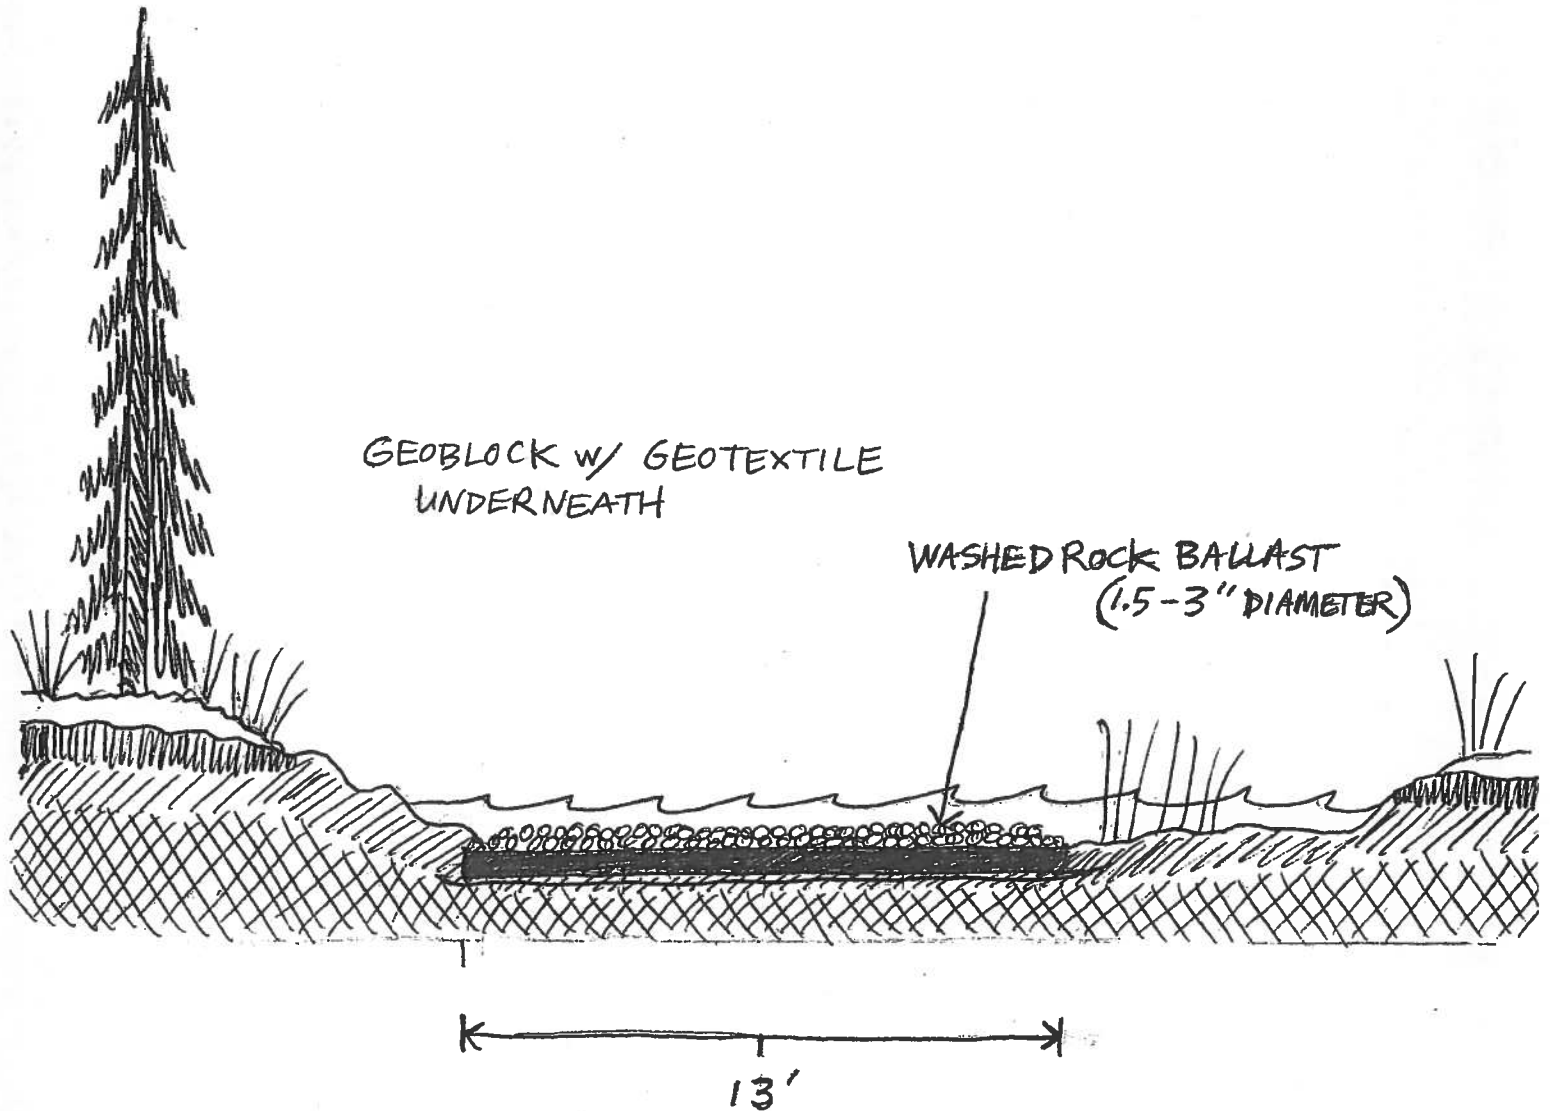


SITE 3 DITCH & ELEVATE (WEST)

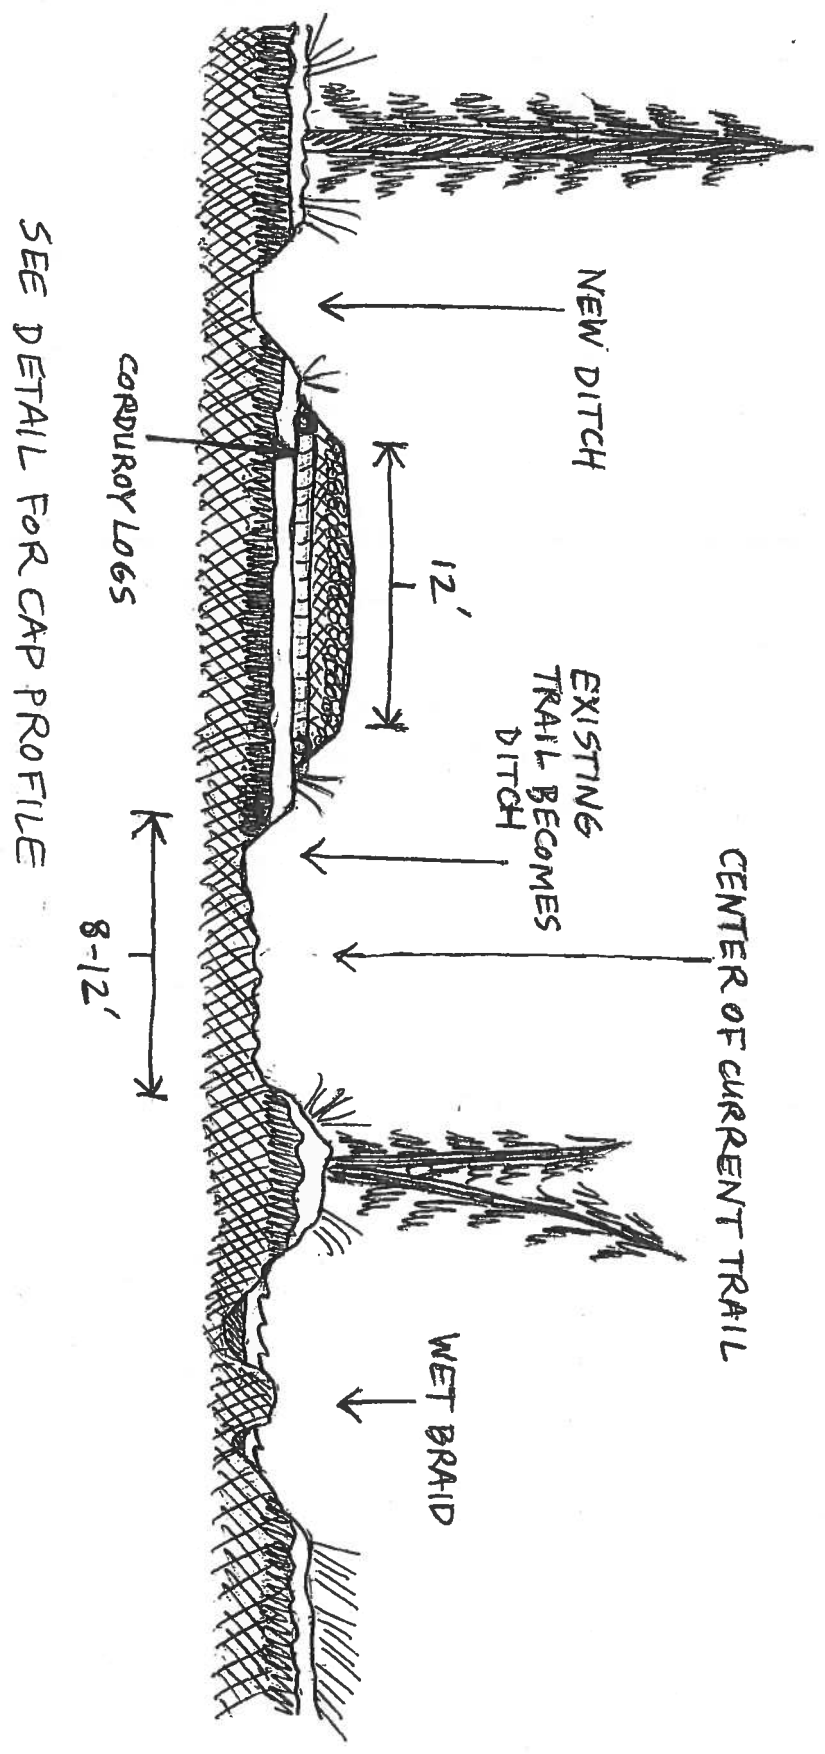

SEE DETAIL FOR CAP PROFILE

SITE 3 GRAVEL CAUSEWAY

SITE 4 GRAVEL CAUSEWAY

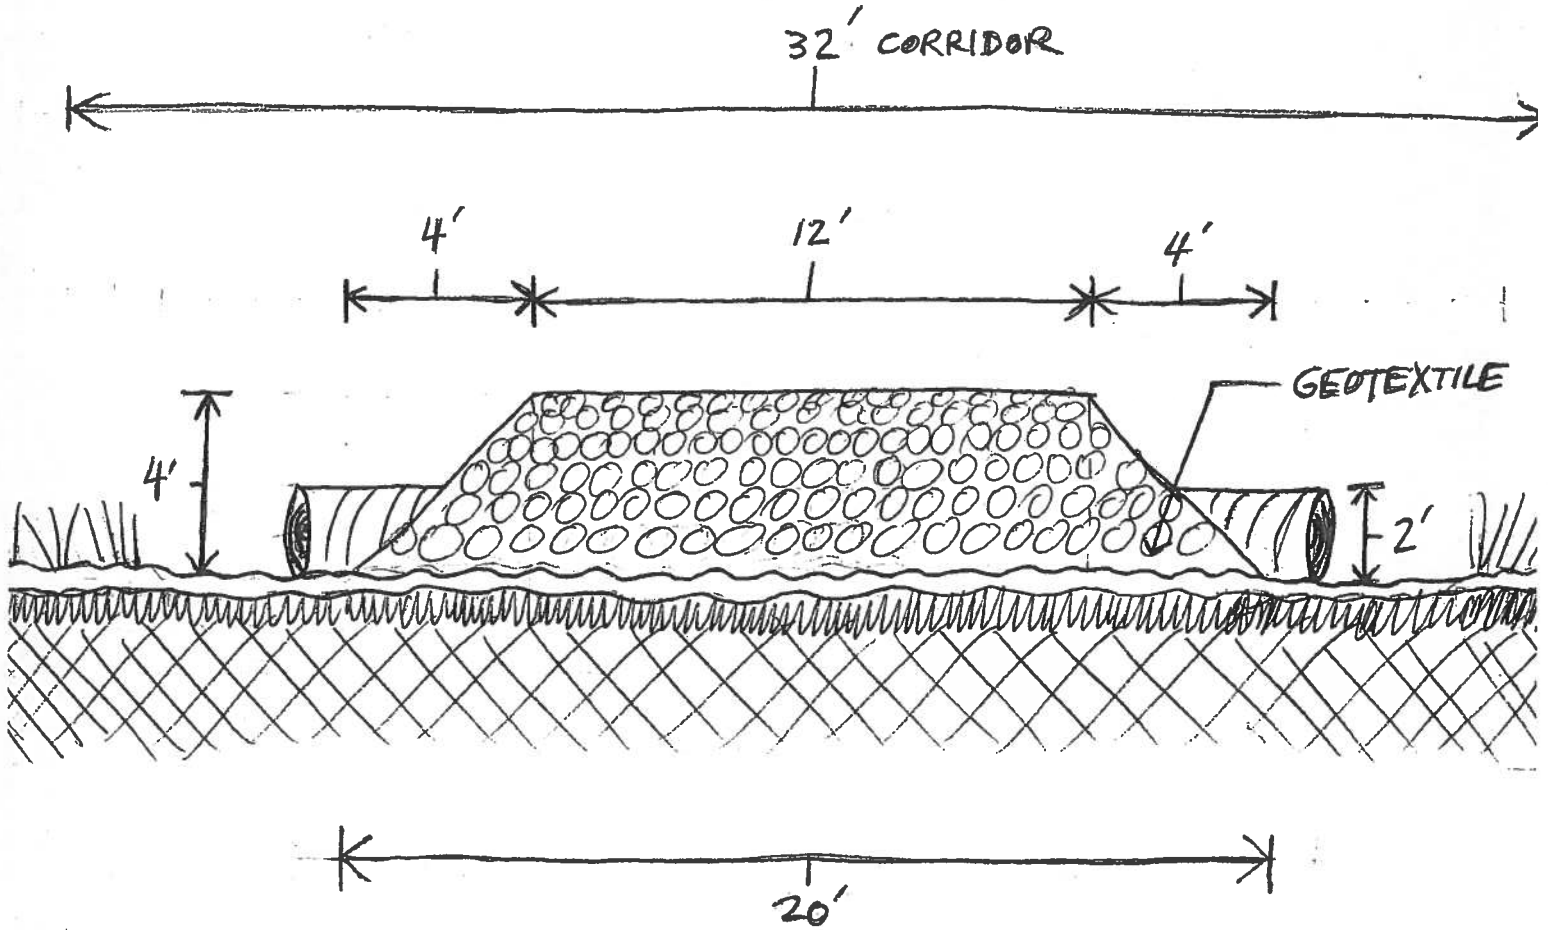

SITE 4 = DITCH & ELEVATE

