





PREPARED: tlc
DRAWN: tlc
REVIEWED: DH
DATE: 1 MAY 94

SHEET 1
P-5
OF 1 SHEETS

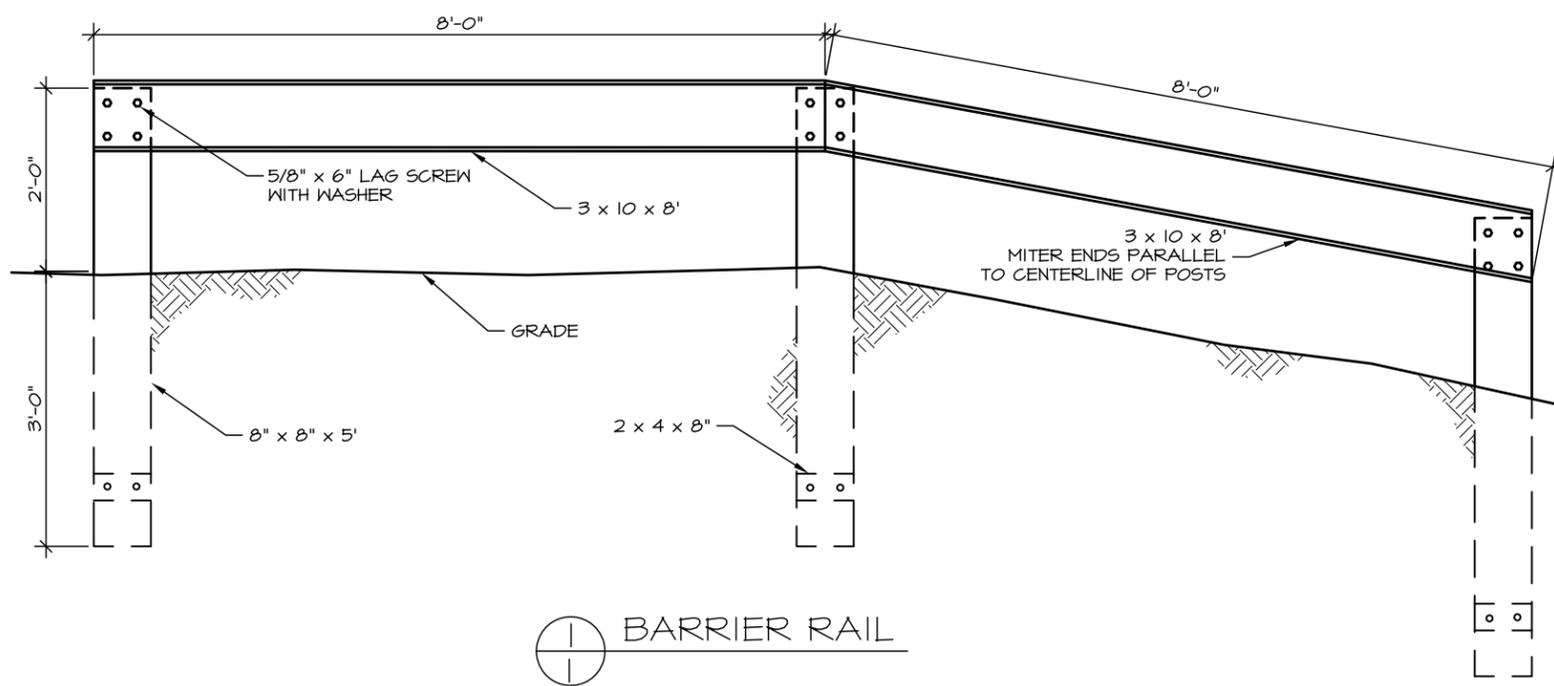


1 BARRIER RAIL

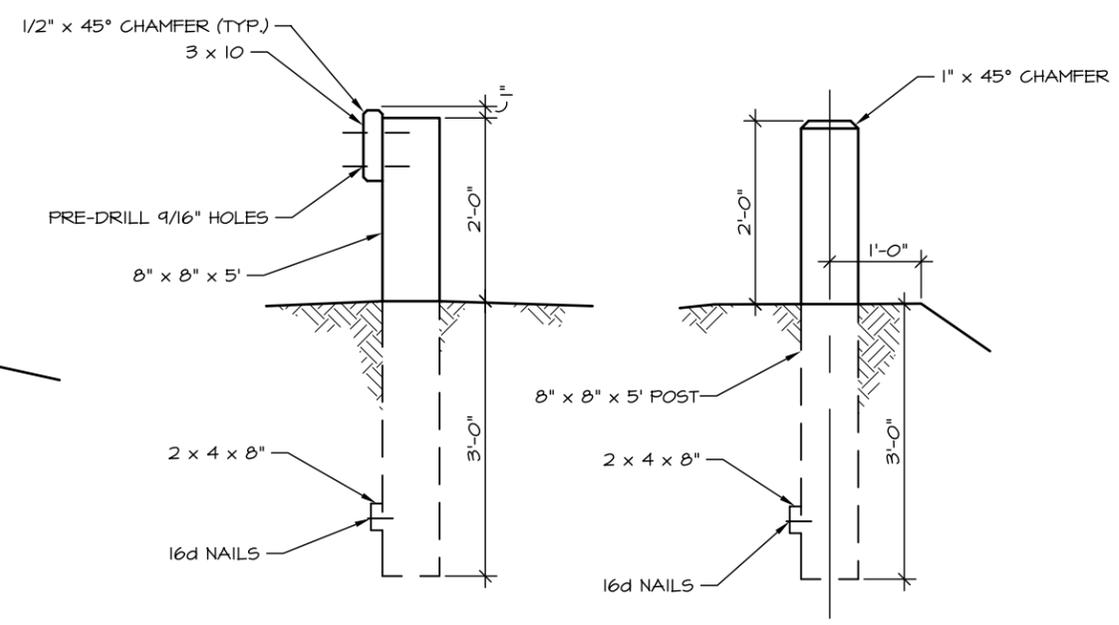


2 BARRIER RAIL SIDE ELEVATION


3 BARRIER POST

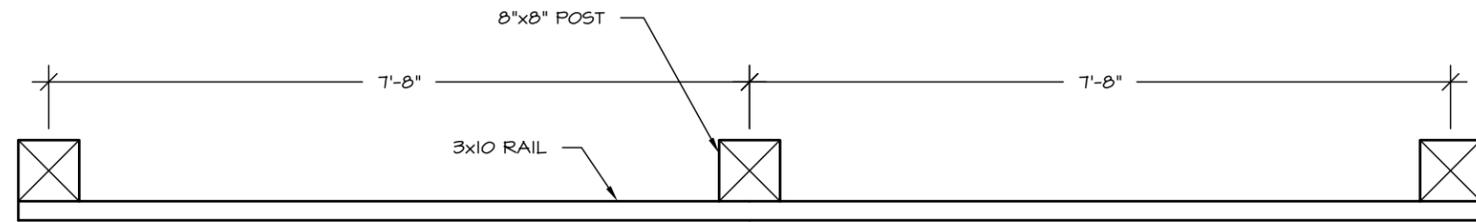

4 BARRIER RAIL POST SPACING FOR 16' OVERALL RAIL LENGTH

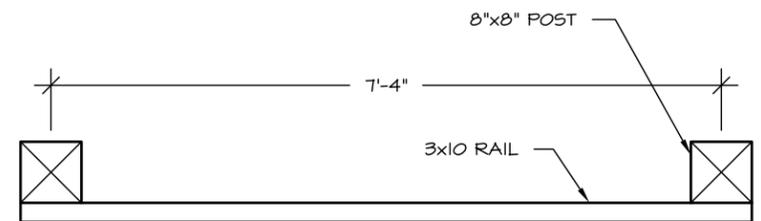

5 BARRIER RAIL POST SPACING FOR 8' OVERALL RAIL LENGTH

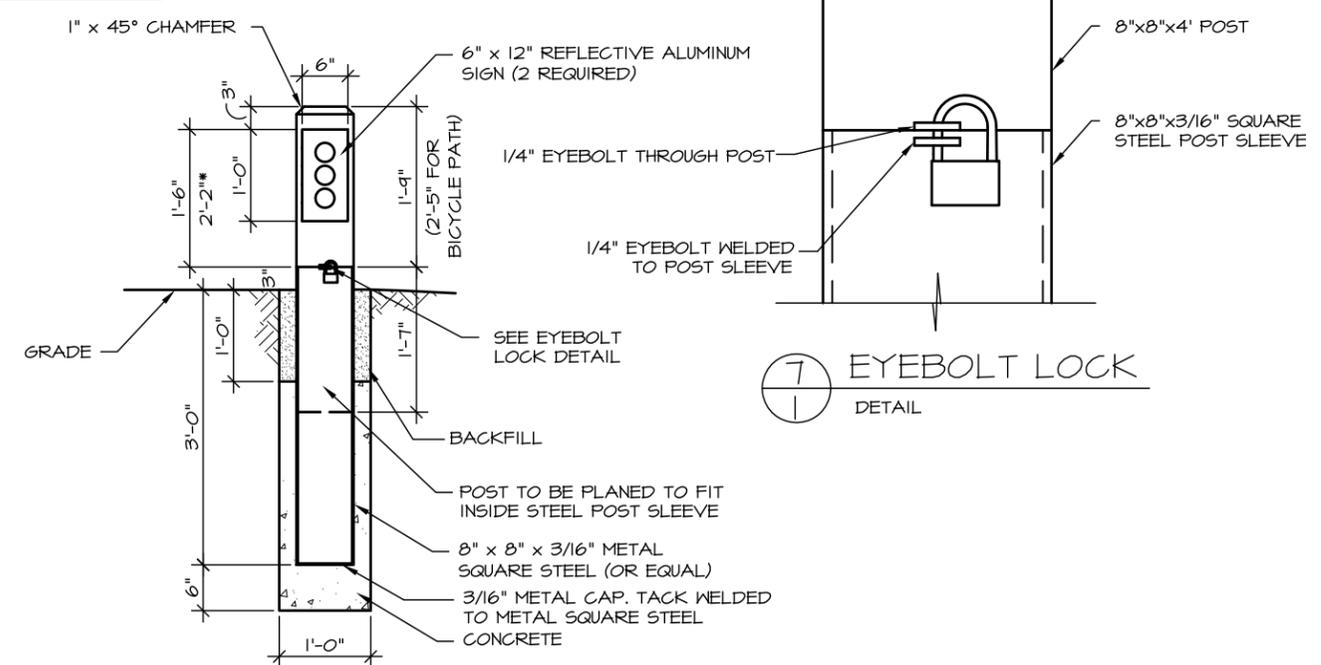

7 EYEBOLT LOCK DETAIL

6 REMOVABLE BARRIER POST

NOTES:

- ALL WOOD SHALL BE TREATED .
- ALL POSTS WILL BE SET PLUMB INTO HAND DUG OR AUGERED HOLES, OR DRIVEN PLUMB. DELETE 2X4 CLEAT ON DRIVEN POSTS

FOR INFORMATIONAL USE ONLY
Alaska State Parks

NO.	REVISION	DATE	APPROVED
13	CHANGED ALUMINUM SIGN TO BE REFLECTIVE	12/10	MPS
12	CHANGED STATE PARK LOGO	04/10	MPS
11	CHANGED TITLE BLOCK	12/07	MPS
10	DELETED NOTE ON POST SPACING / ADDED PLAN DRAWING	12/04	MPS
9	MODIFIED TREATED WOOD NOTE	12/04	MPS
8	ADDED END CAP TO REMOVABLE BARRIER POST.	4/04	MPS
7	CHANGED TIMBER POSTS TO ROUGH CUT.	4/04	MPS