



c:\Environmental\Plan of Ops and Reclamation Plan Working Copy\Plan of Operation Amendment MAR 2012\2012 P00 DSTF Amendment ACAD\201203 P00 Figure 7.1a-h DSTF Year-by-Year Plan Rev 2 End 2030.dwg

LEGEND

- Existing Diversion Ditch
- Proposed Diversion Ditch
- Extent of Year 2030 Material Placement
- Rock Drain Extension Required for Year 2030
- Green Rock Outer Shell
- GPA Materials
- Tailings

NOTES

- Contour interval is 10ft.
- Base contour data received from POGO mine site dated May 20, 2010.
- 20 M ton configuration developed for assessment of proposed ultimate configuration.

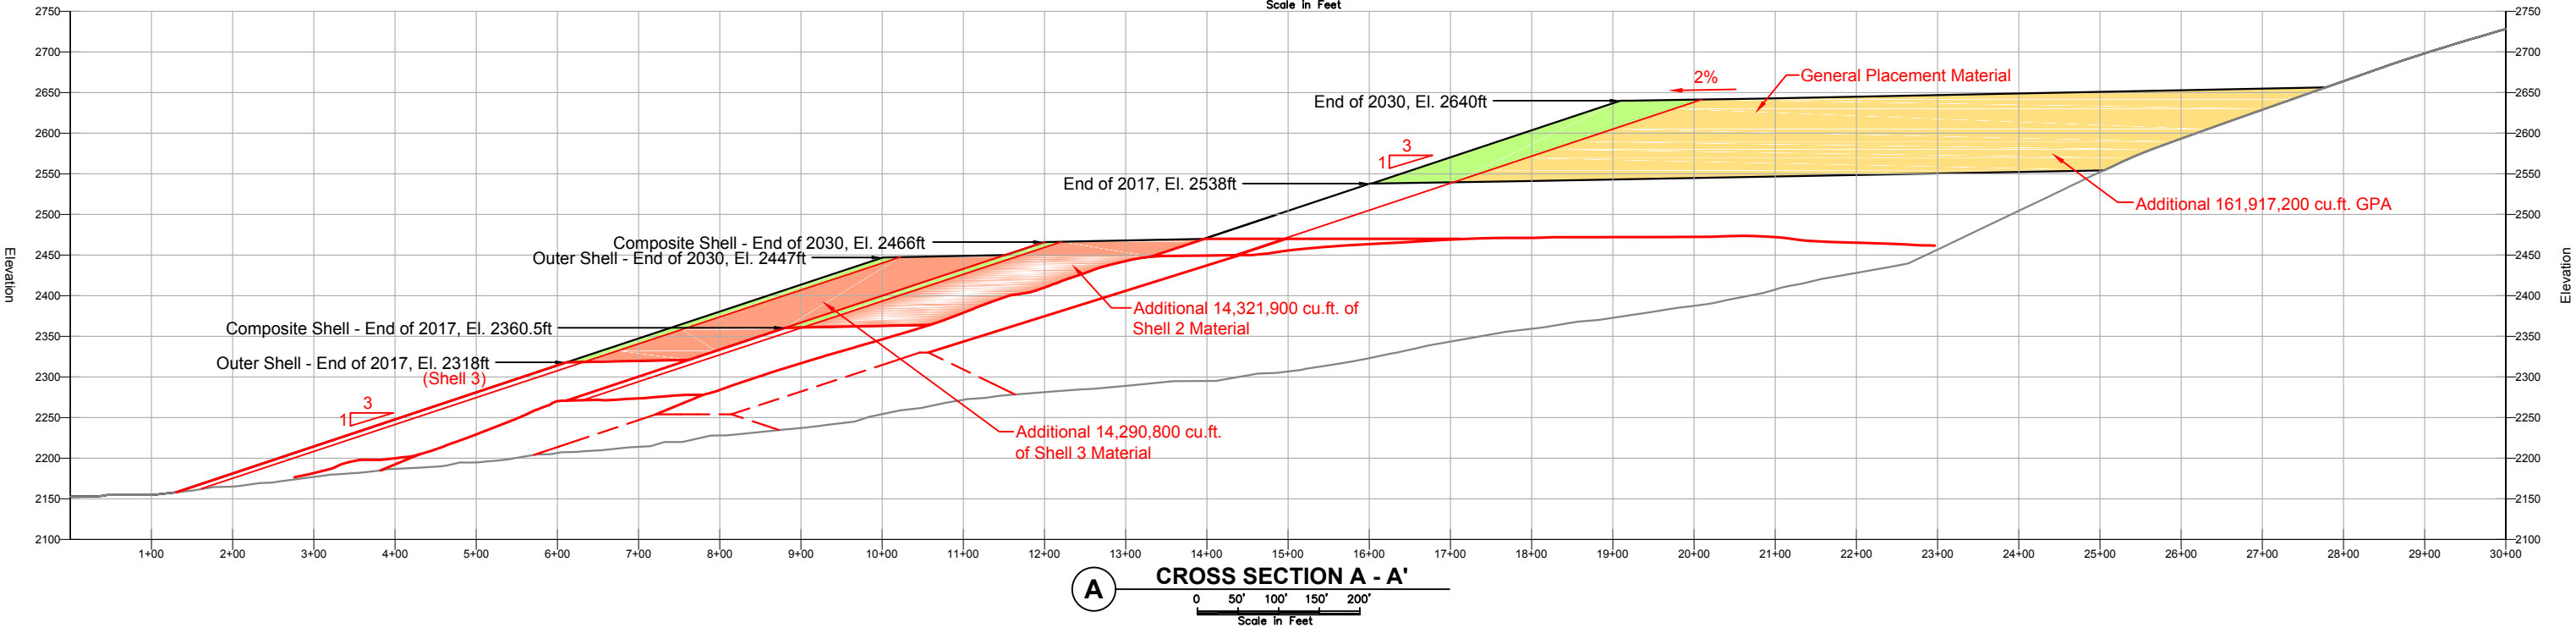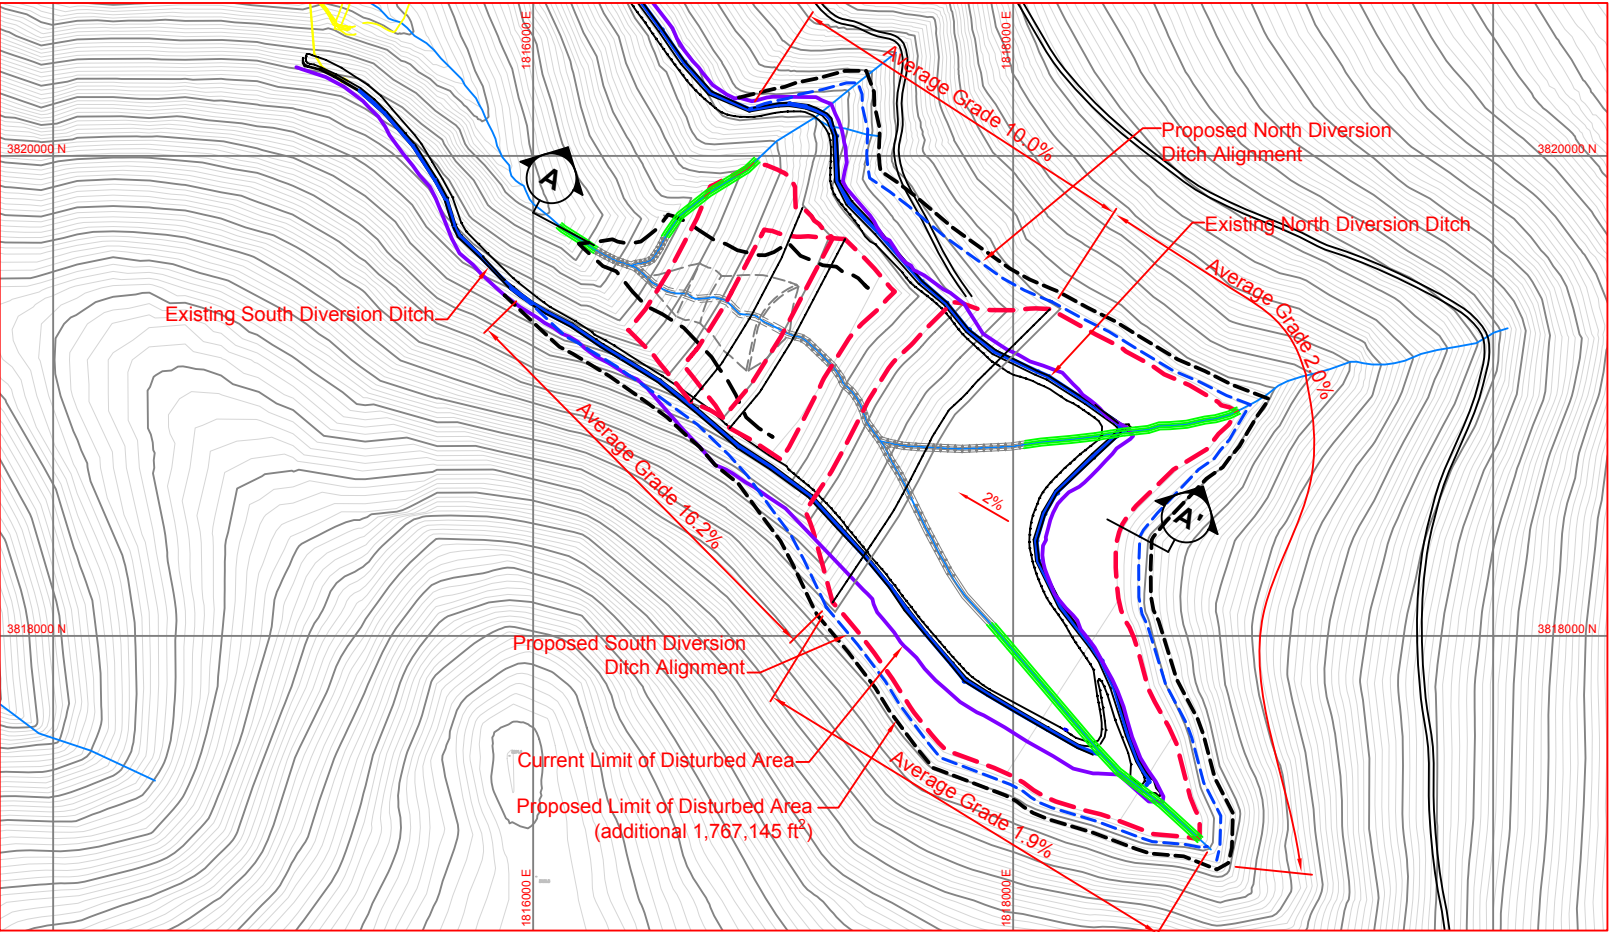

SRK JOB NO.: 1CS021.000

FILE NAME: 201203 P00 Figure 7.1a-h DSTF Year-by-Year Plan Rev 2 End 2030.dwg

POGO MINE

Dry Stack Tailings Facility
Expansion Preliminary Study

Figure 7.1
Dry Stack Tailings Facility
20 million Tons

DATE:
3/15/12

APPROVED:
CBF

DRAWING:
