

# TRANSMITTAL FORM

<b>ADDENDUM TO THE CONTRACT DOCUMENTS</b>	<b>Page Number</b> 1	<b>No. of Pages</b> 2
<b>Addendum No. Three (3)</b>	<b>Date Addendum Issued:</b> April 22, 2026	
<b>Issuing Office</b> Alaska State Parks, Design & Construction Section 550 West 7 <sup>th</sup> Avenue, Suite 1340 Anchorage, Alaska 99501 Phone: (907) 269-8731 Fax: (907) 269-8917	<b>Previous Addenda Issued</b> Two	
<b>Project:</b> Healy Center Pit Road <b>Project No.:</b> 52959-8	<b>Date &amp; Hour of Quotes Due:</b> May 7, 2026 2:00 PM prevailing time	

## NOTICE TO BIDDERS

**Bidder must acknowledge receipt of this addendum prior to the hour and date set for the quotes being due by one of the following methods:**

- (a) By acknowledging receipt of this addendum on the quote submitted.
- (b) By telegram or telefacsimile which includes a reference to the project and addendum number.

The bid documents require acknowledgment individually of all addenda to the drawings and/or specifications. This is a mandatory requirement and any quote received without acknowledgment of receipt of addenda may be classified as not being a responsive bid. If, by virtue of this addendum it is desired to modify a quote already submitted, such modification may be made by telegram or telefacsimile provided such a telegram or telefacsimile makes reference to this addendum and is received prior to the opening hour and date specified above.

\*\*\*\*\*

### The Bid Documents are modified as follows:

Insert new Drawing sheet 11 of 11 into the Project Plans (Attachment A)

Cross Sections at stations 31+00 through 47+00 have been included to clarify estimated quantities.

**Bidders are required to acknowledge this addendum on the proposal form  
or by FAX prior to the quotes being due.**

\*\*\*\*\*









Addendum Number Three (3) received.

\_\_\_\_\_  
Name/Title

\_\_\_\_\_  
Date


\_\_\_\_\_  
Firm

**END OF ADDENDUM**

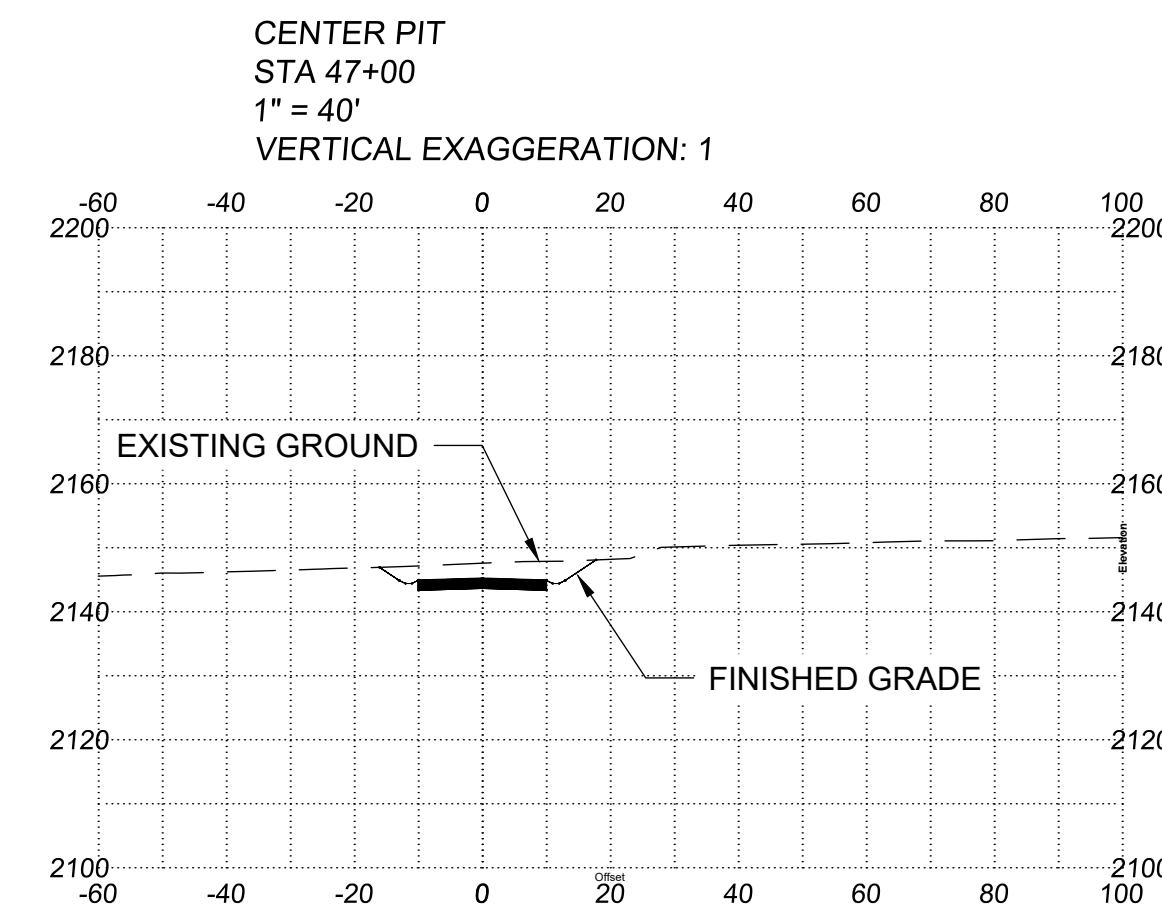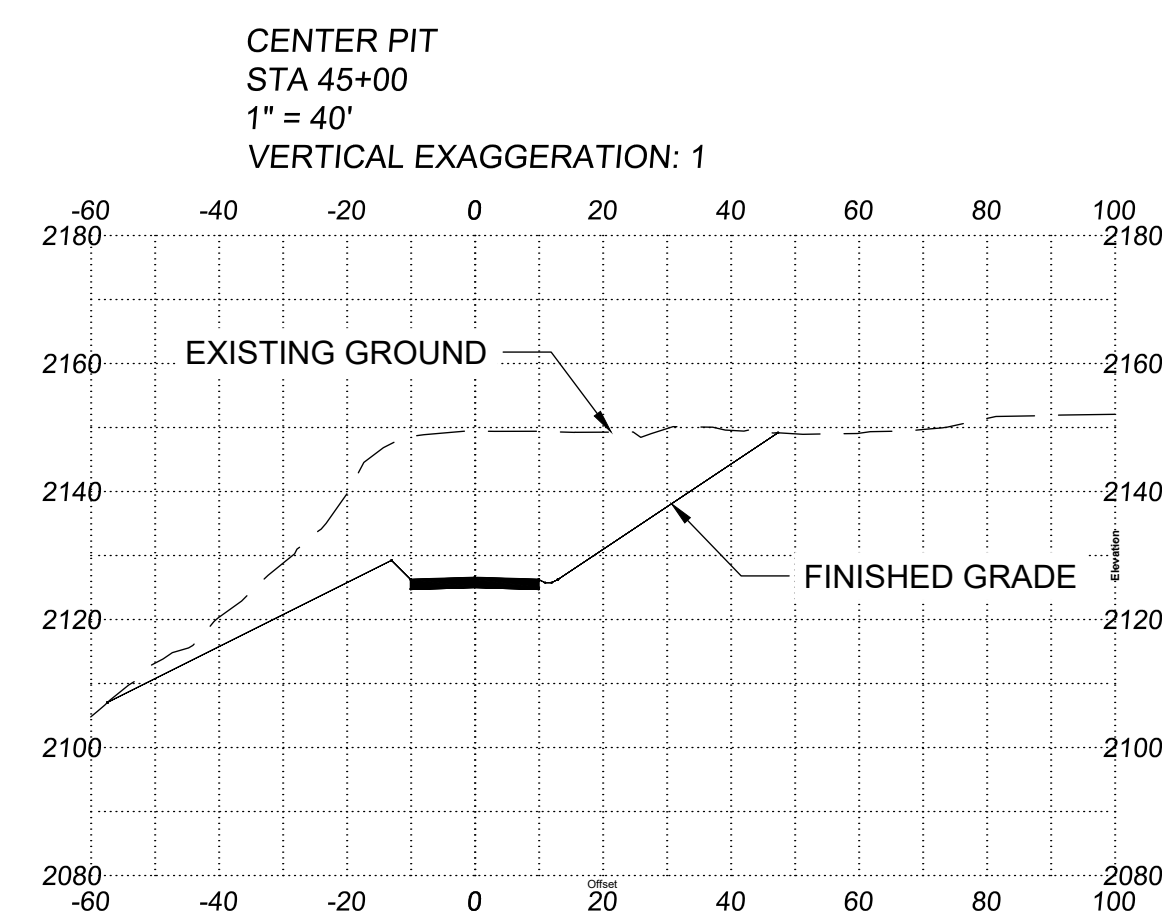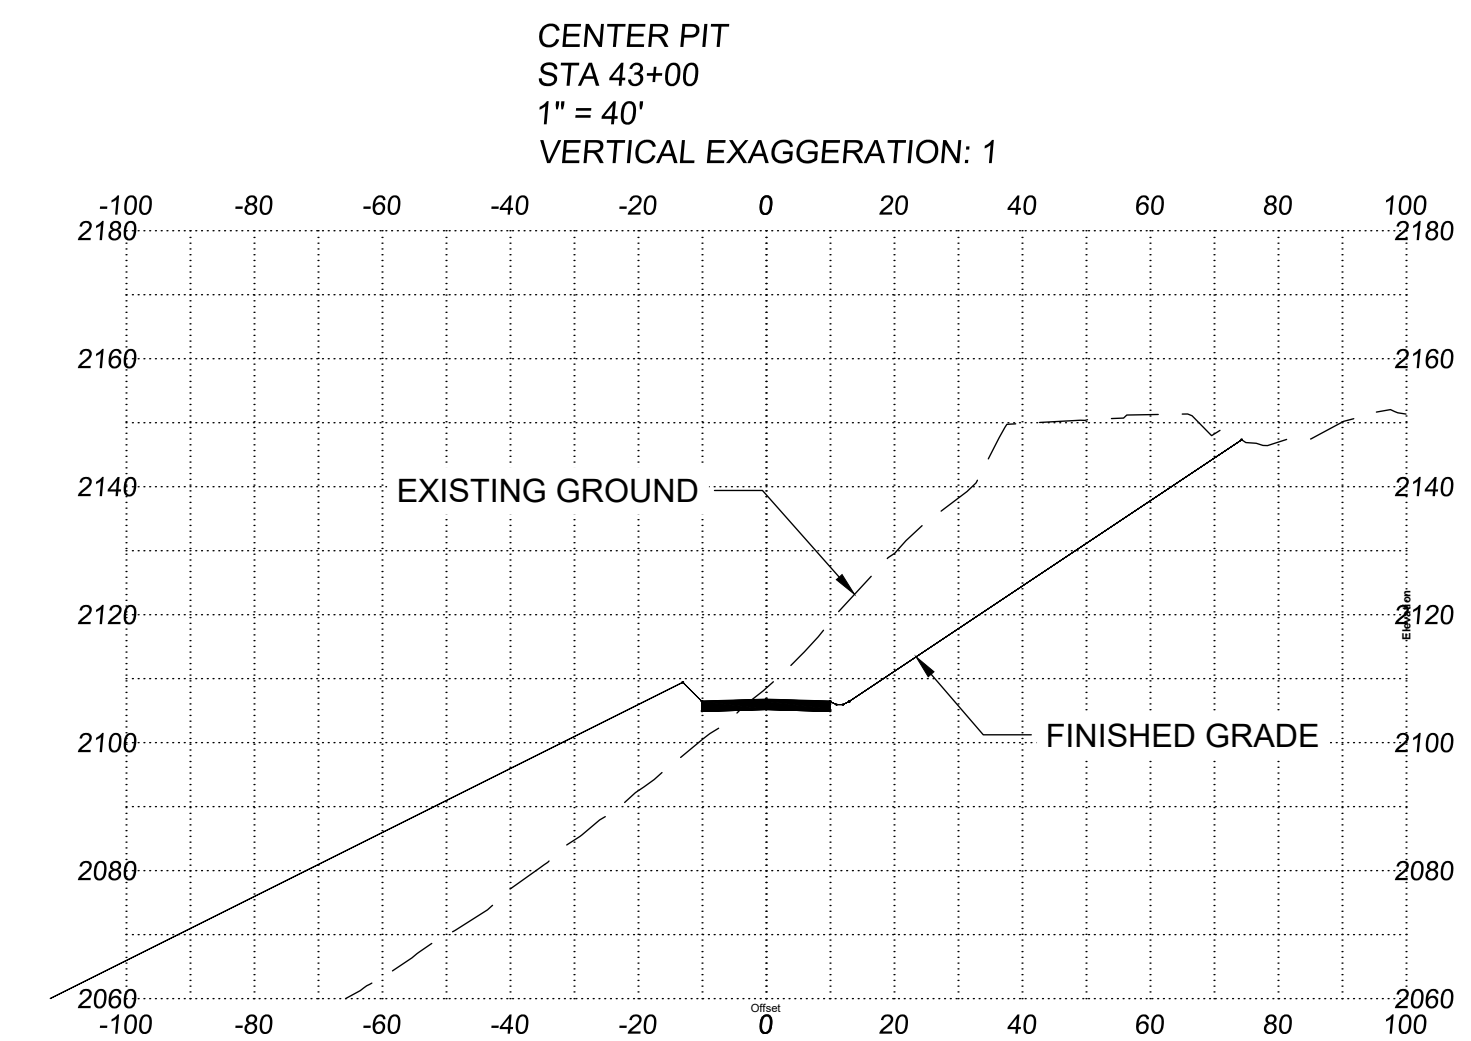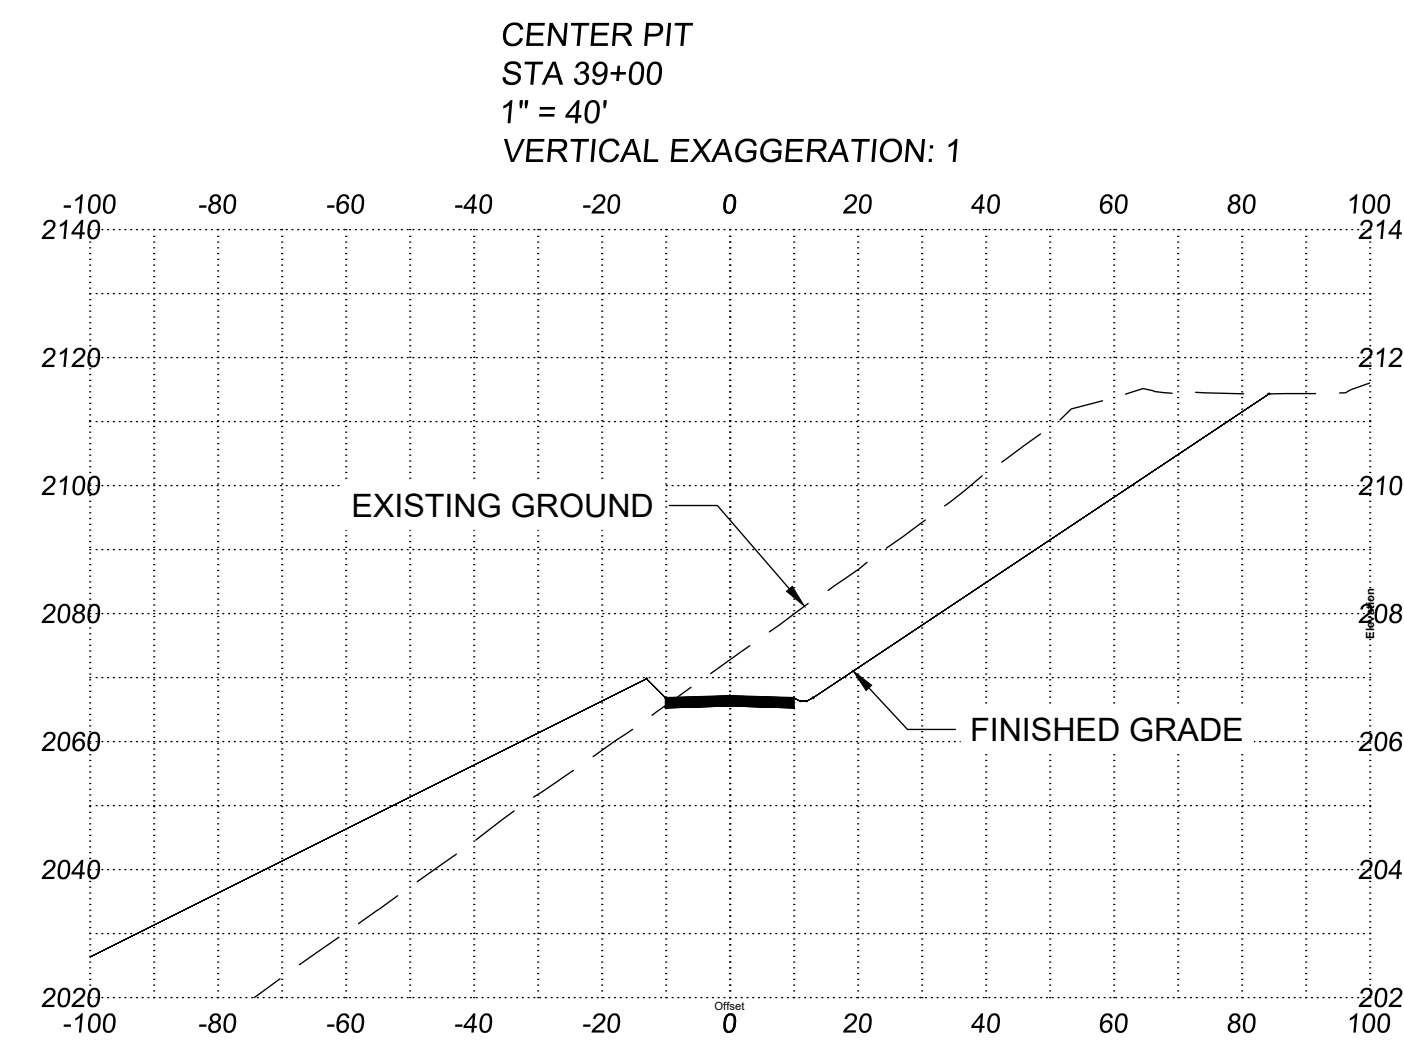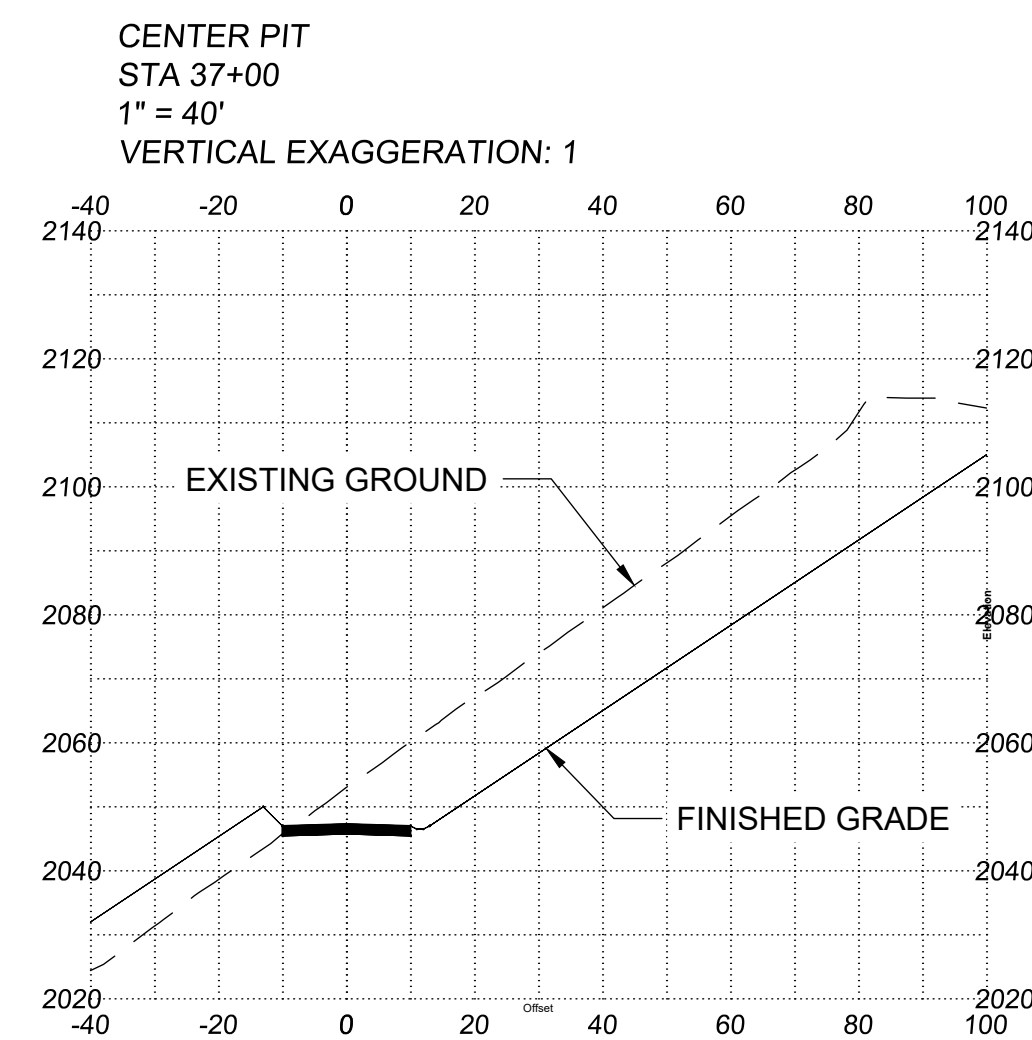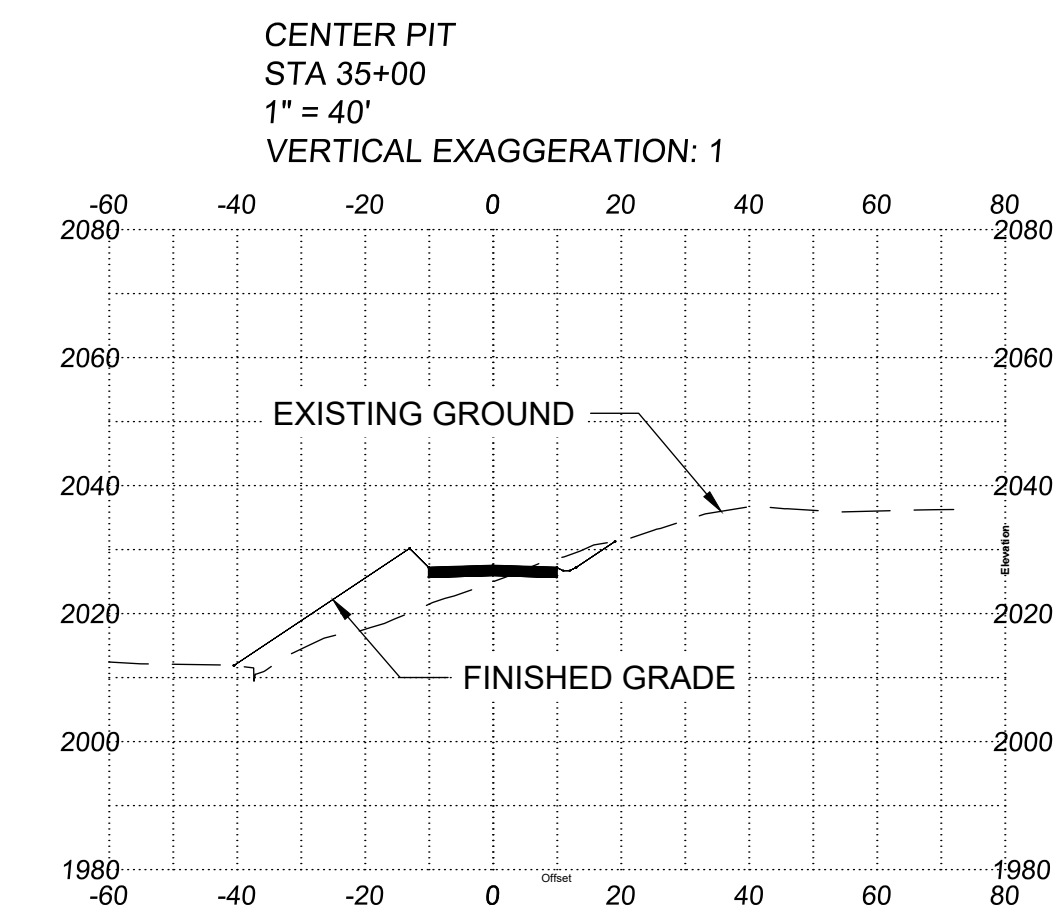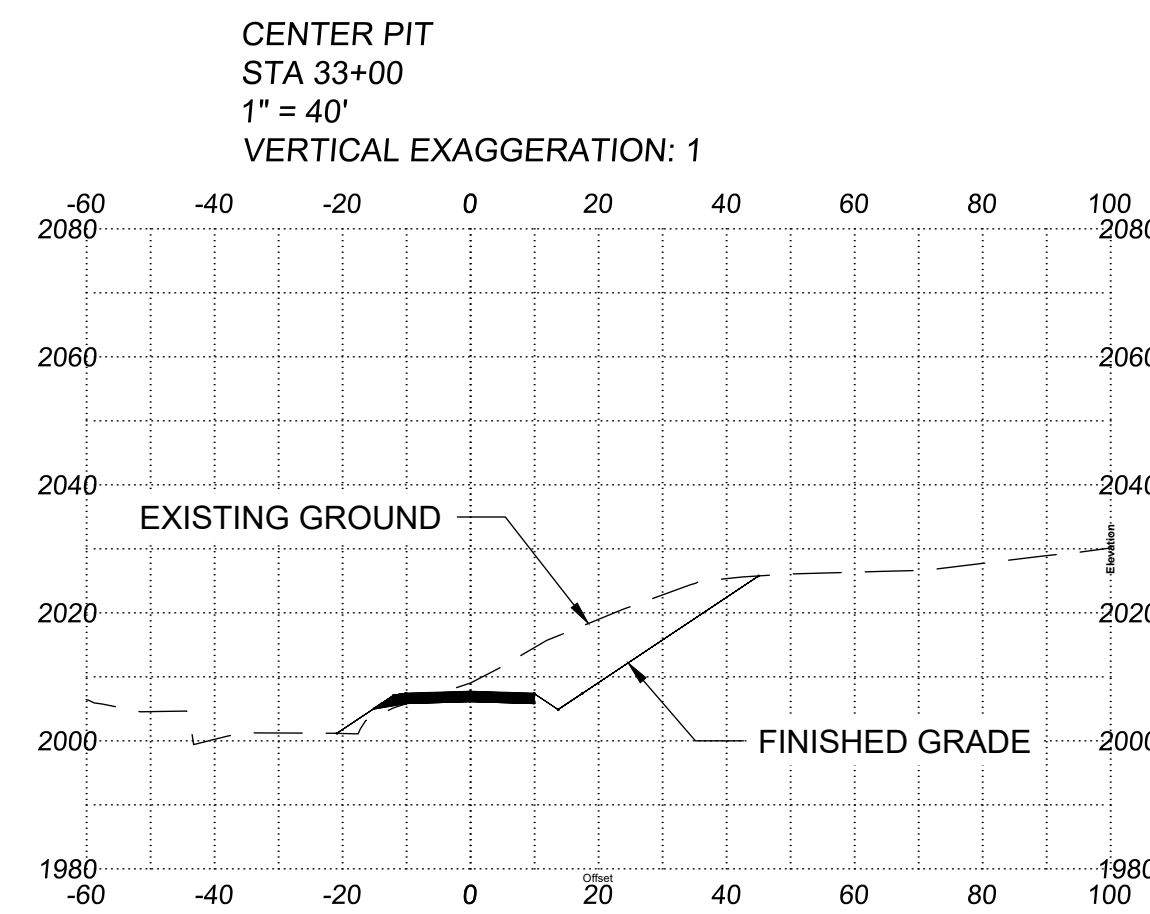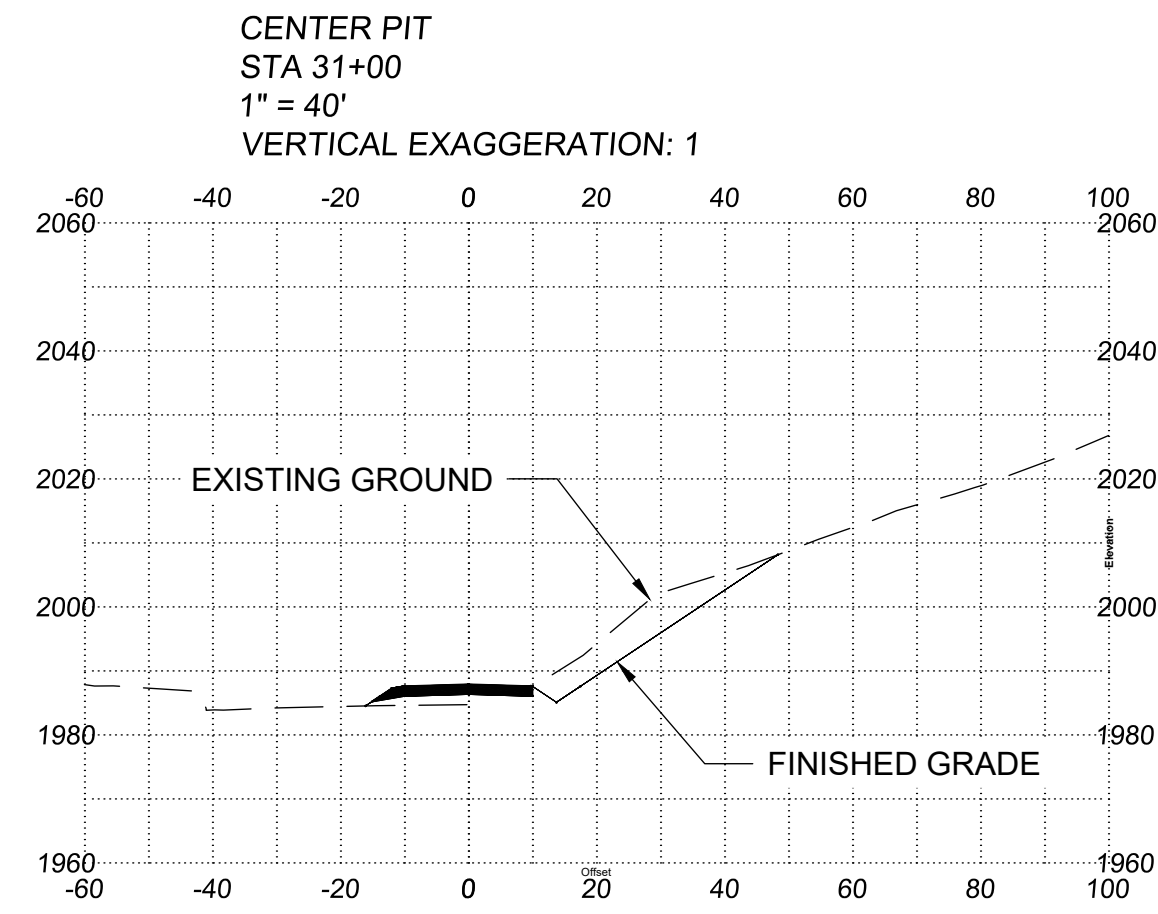

PROJECT: HEALY CENTER PIT  
PROJECT ENGINEER: ISAAC J. ROWLAND, PE  
PREPARED BY: RECON LLC 565 W. RECON CIR. PLAMER, AK 99645

NO.	DESIGN/CONSTRUCTION/RECORD	DWN BY/DATE	CHKD BY/DATE
1	ISSUE FOR CONSTRUCTION	ZJL/02-09-26	IJR/02-09-26
2	ADDENDUM	ZJL/04-21-26	IJR/04-21-26

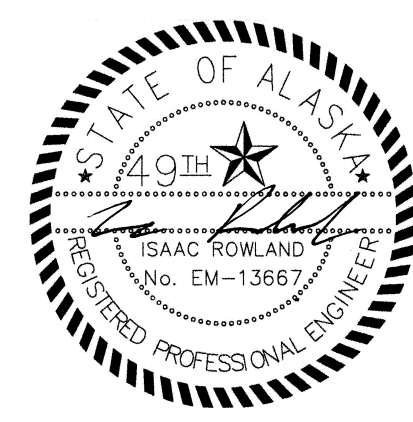

PREPARED FOR: DEPARTMENT OF NATURAL RESOURCES  
550 W. 7TH AVE STE. 1360  
ANCHORAGE, AK 99501-3557

HEALY CENTER PIT  
SECTION VIEWS STA 31+00 - STA 47+00

SCALE	1"=40'	SHEET SIZE	22" X 34"
-------	--------	------------	-----------

PLOT DATE: 4/21/2026 3:59:55 PM