



## STATEMENT

Swafford Drilling

26 82 Lazy Mt Acres

5/5 1974

Howardie Homes

ADDRESS

Ukhsilla, Alaska

Well Log

1351

Lot 6 Block 2

Lazy Mt

using water well casing Astma 53

wall thickness 280

0-3 Topsoil &amp; Organics

3-107 Clay with gravel

107-128 silty gravel with clay

128-135 gravel

test pumped 1 hr. - 10 gpm

135' @ 13.50

1822.50

SA 18-2-34 ABCS 29

613643149070901

LOCAL NO. SA 18-2-34 ABCS 2-9



Gilfilian Engineering &  
Environmental Services  
SRA Box 6364  
Palmer, Alaska 99645

PROJECT NAME: L 6132 Lazy Mt., ACRES.


10596

PROJECT NO.: \_\_\_\_\_ SHEET NO.: 1


BY: S. PETILLARD DATE: 8/15/83

REPLACEMENT SOIL ABSORPTION SYSTEM  
RECOMMENDED DESIGN

SCALE: 1"=40'

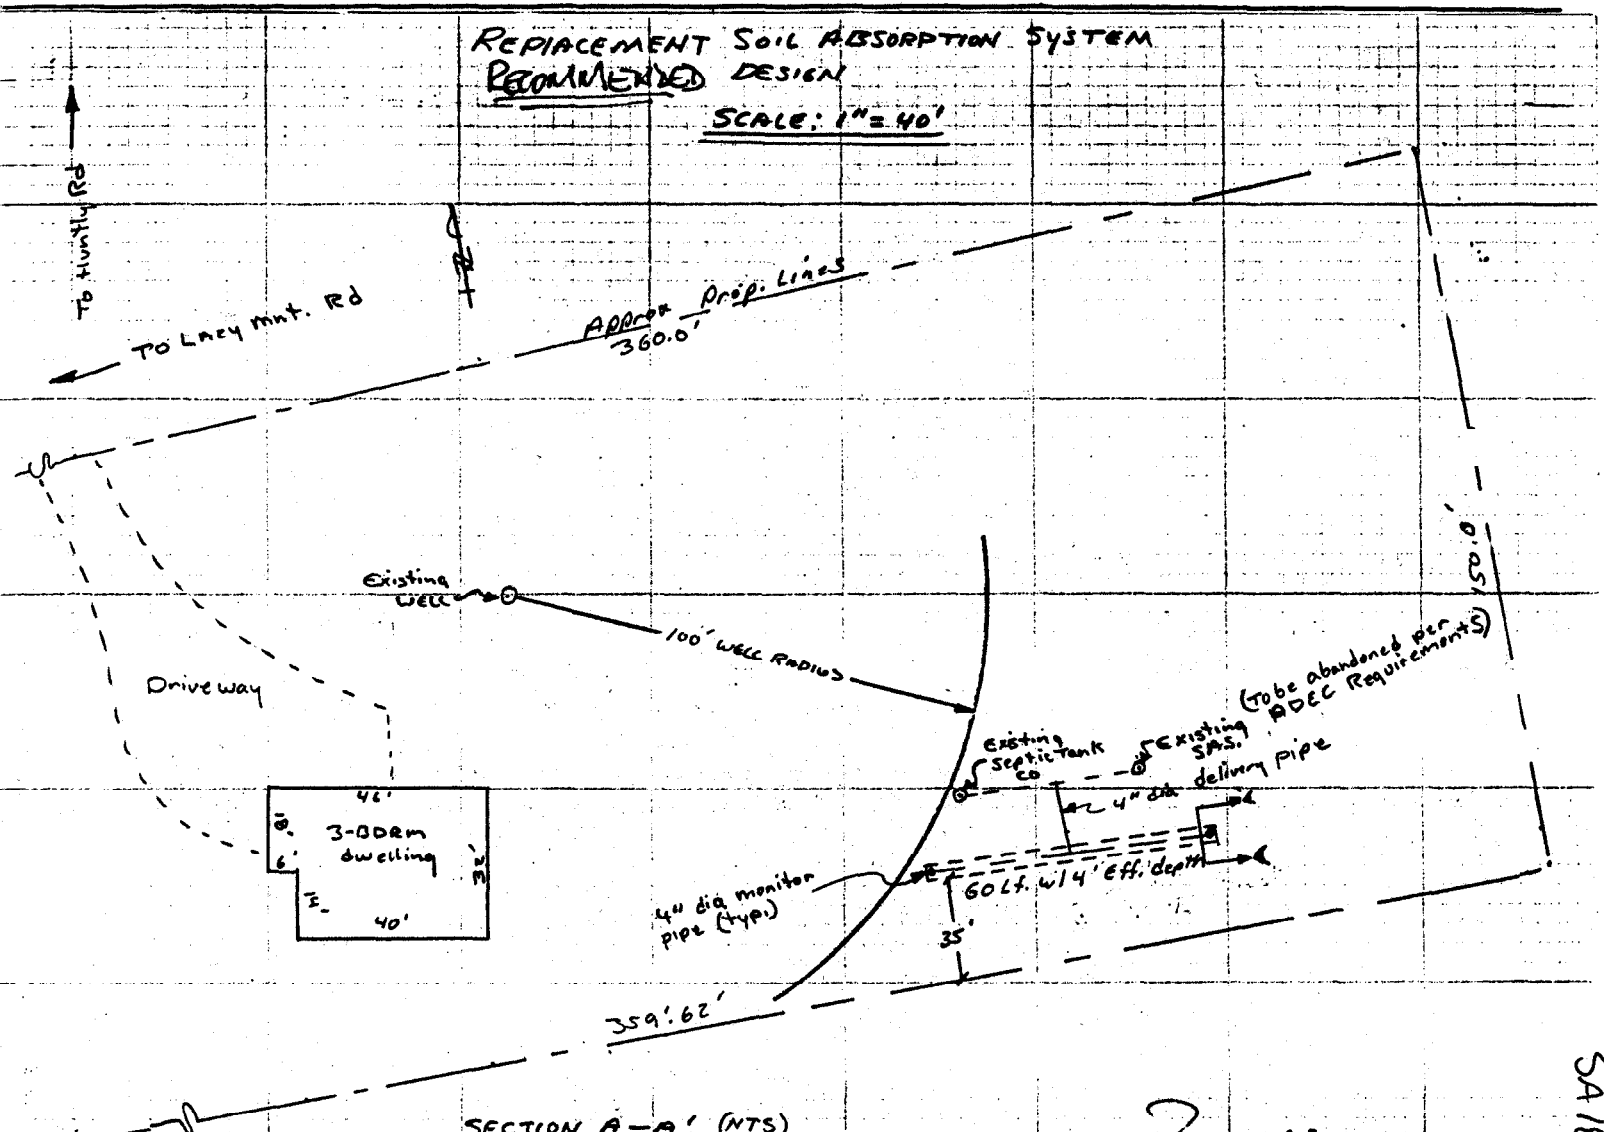

SECTION A-A' (NTS)

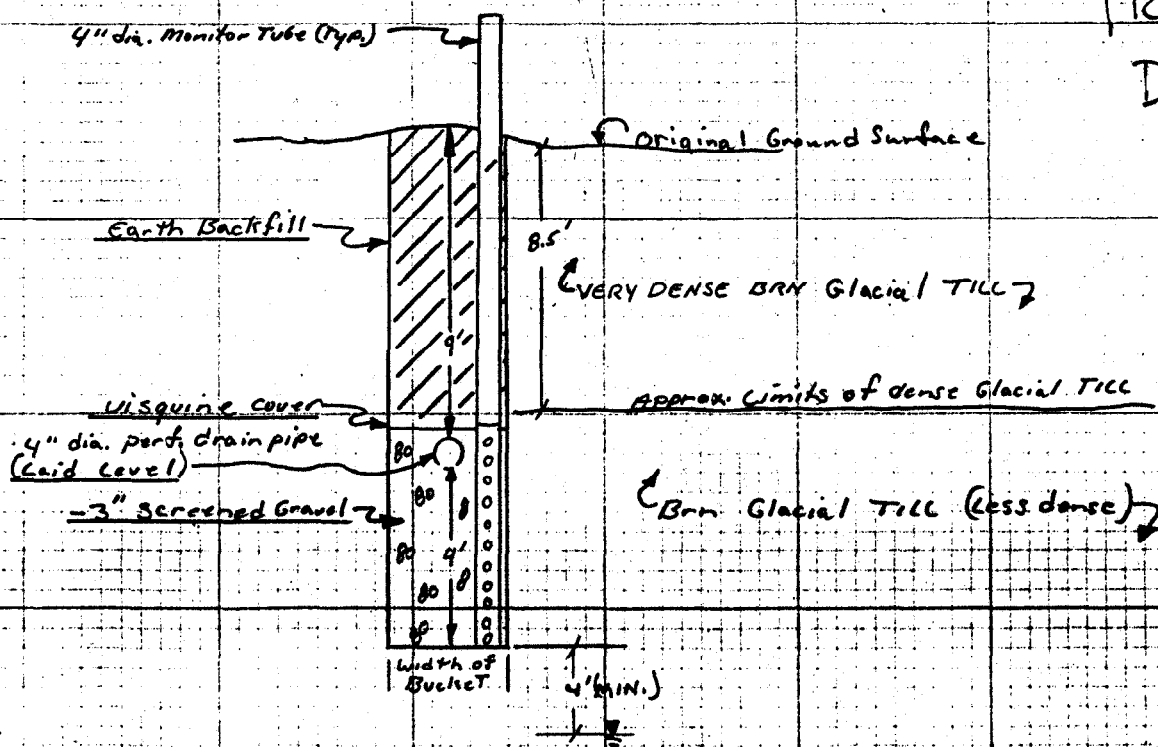

PROPOSED  
DESIGN

8/15/83

BEG

SA18-2-34 ABCB 2-9