



Ref. Source: DOWL Engineers 1991, Spill/Release Investigation Report for 3977 Lake Street. Prepared for Homer Electric Association, Homer, AK. Report 21265
D 53724 B, July 1991.

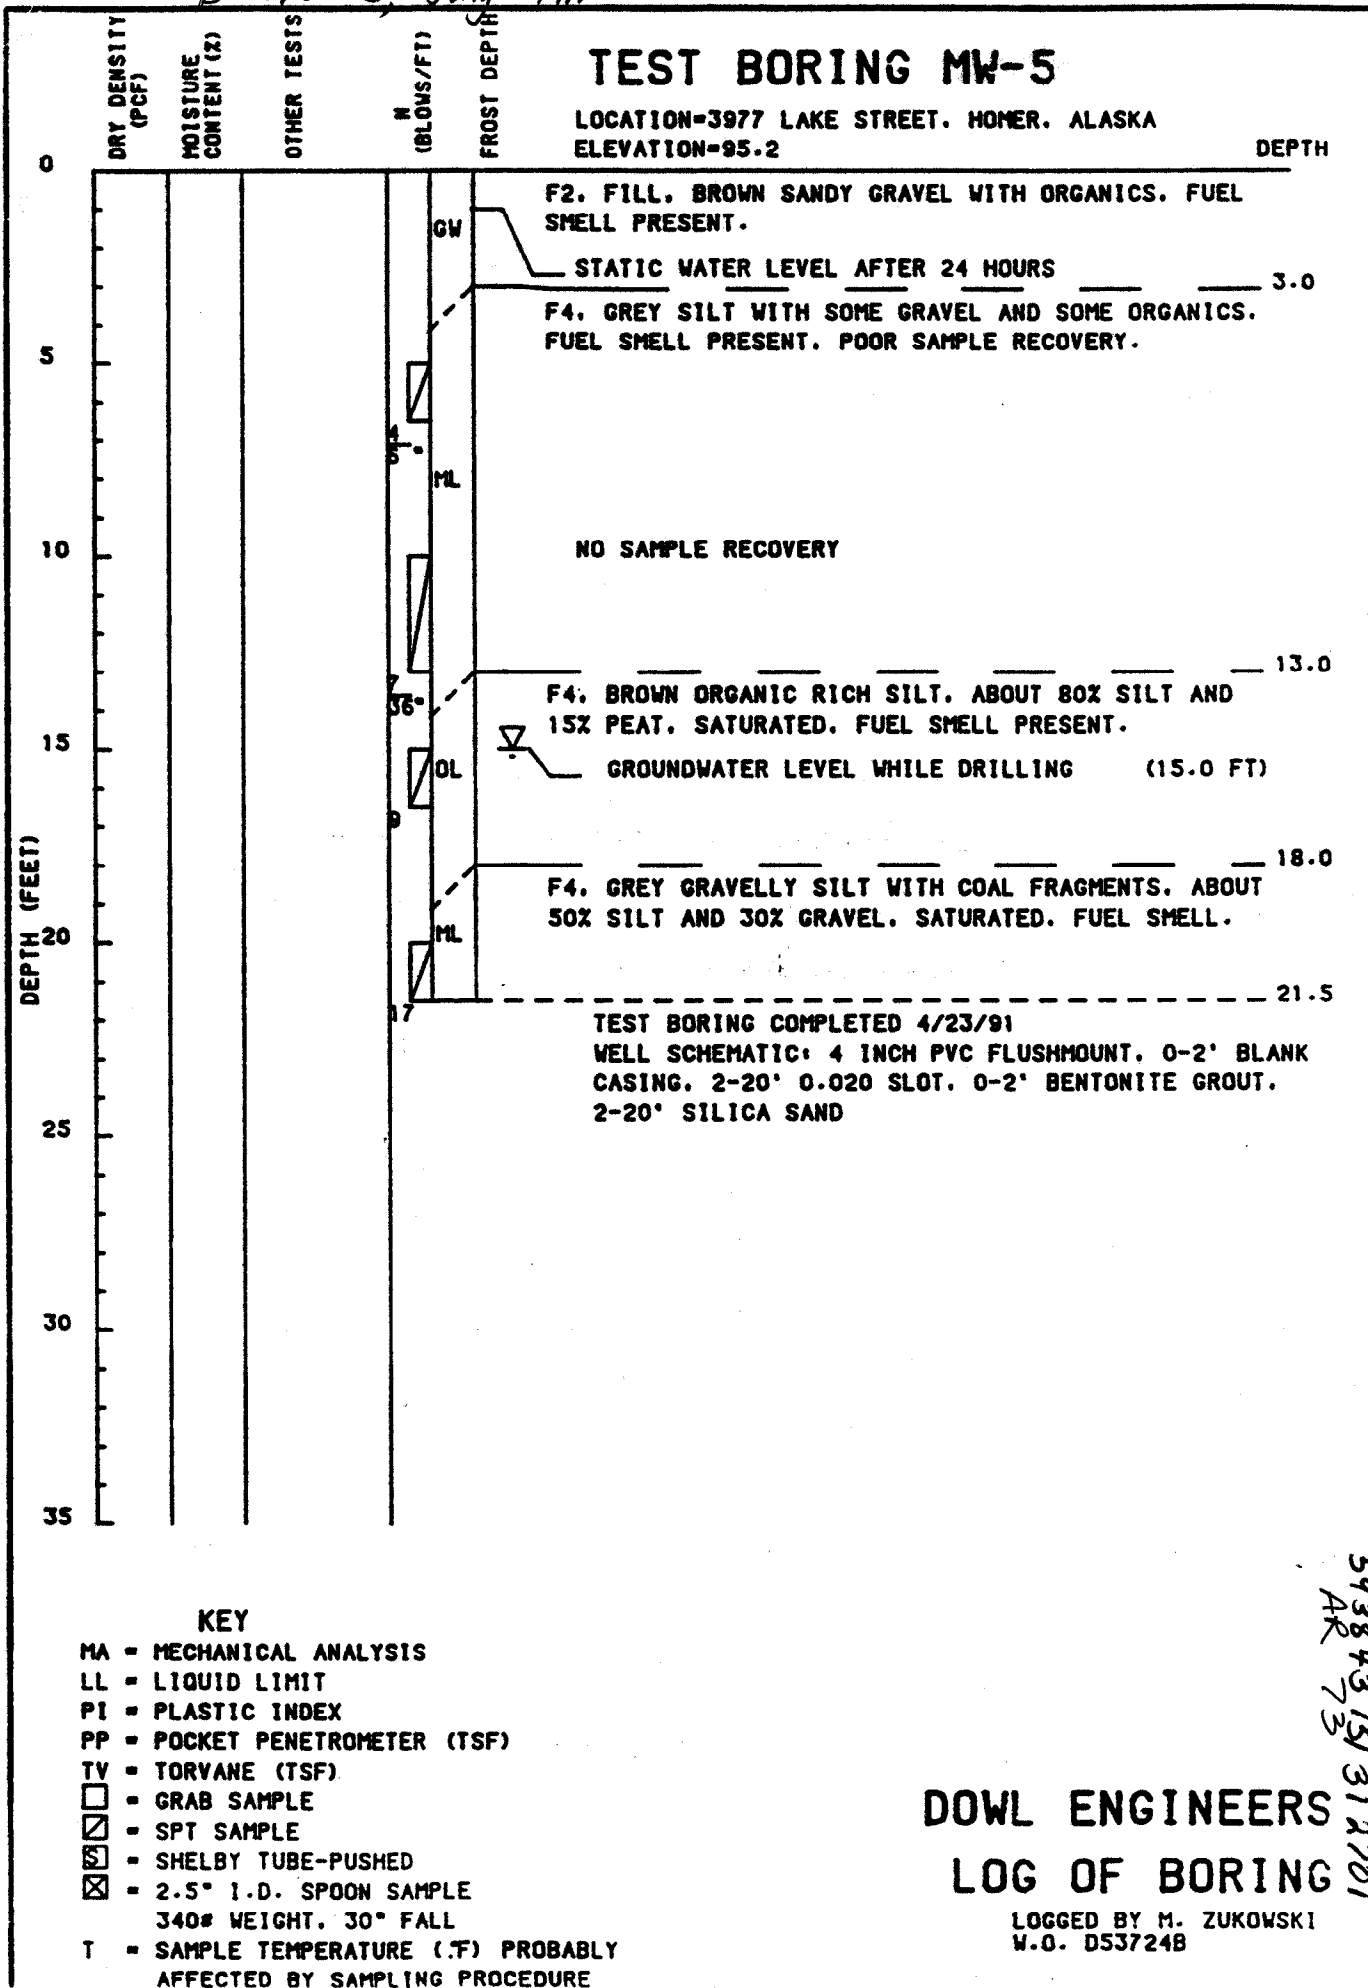

DOWL ENGINEERS
LOG OF BORING

LOGGED BY M. ZUKOWSKI
W.O. D53724B

SC 6-13-20 ACAB4-12
593843151312701
AK 73

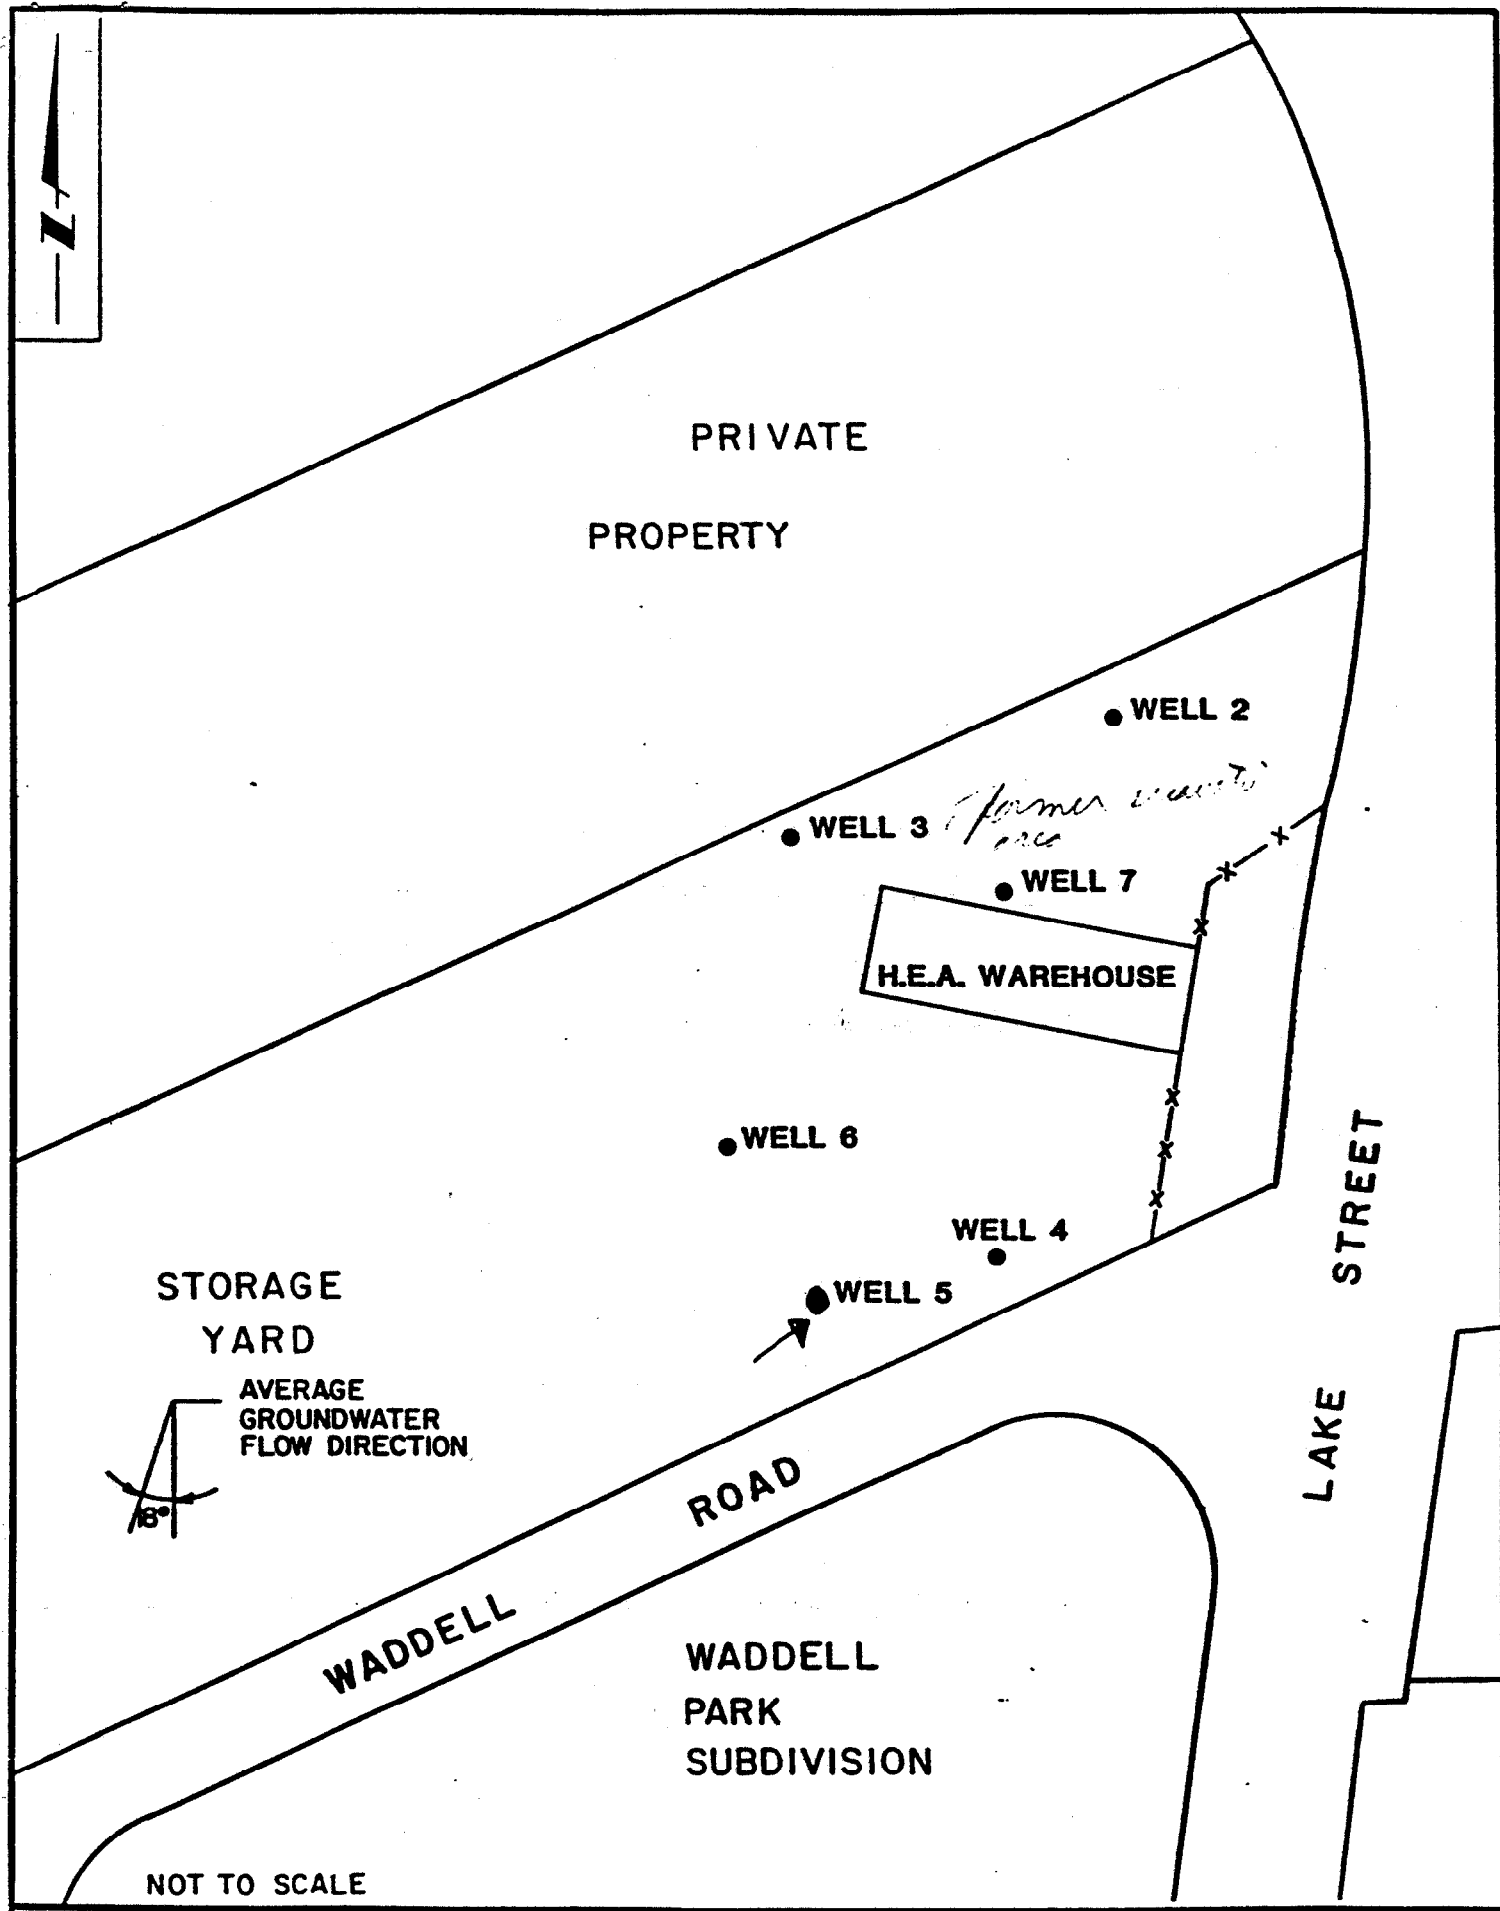

SC C-13-20 ACAB 4-12



SITE MAP

HOMER ELECTRIC ASSOC.
3977 LAKE STREET
HOMER, AK.
D53724B **FIGURE 2**