



Ref. Source: DOWL Engineers, 1991, Spill/Release Investigation Report for
 3977 Lake Street. Prepared for Homer Electric Association, Homer,
 AK. Report D53724B July 1991. 21266

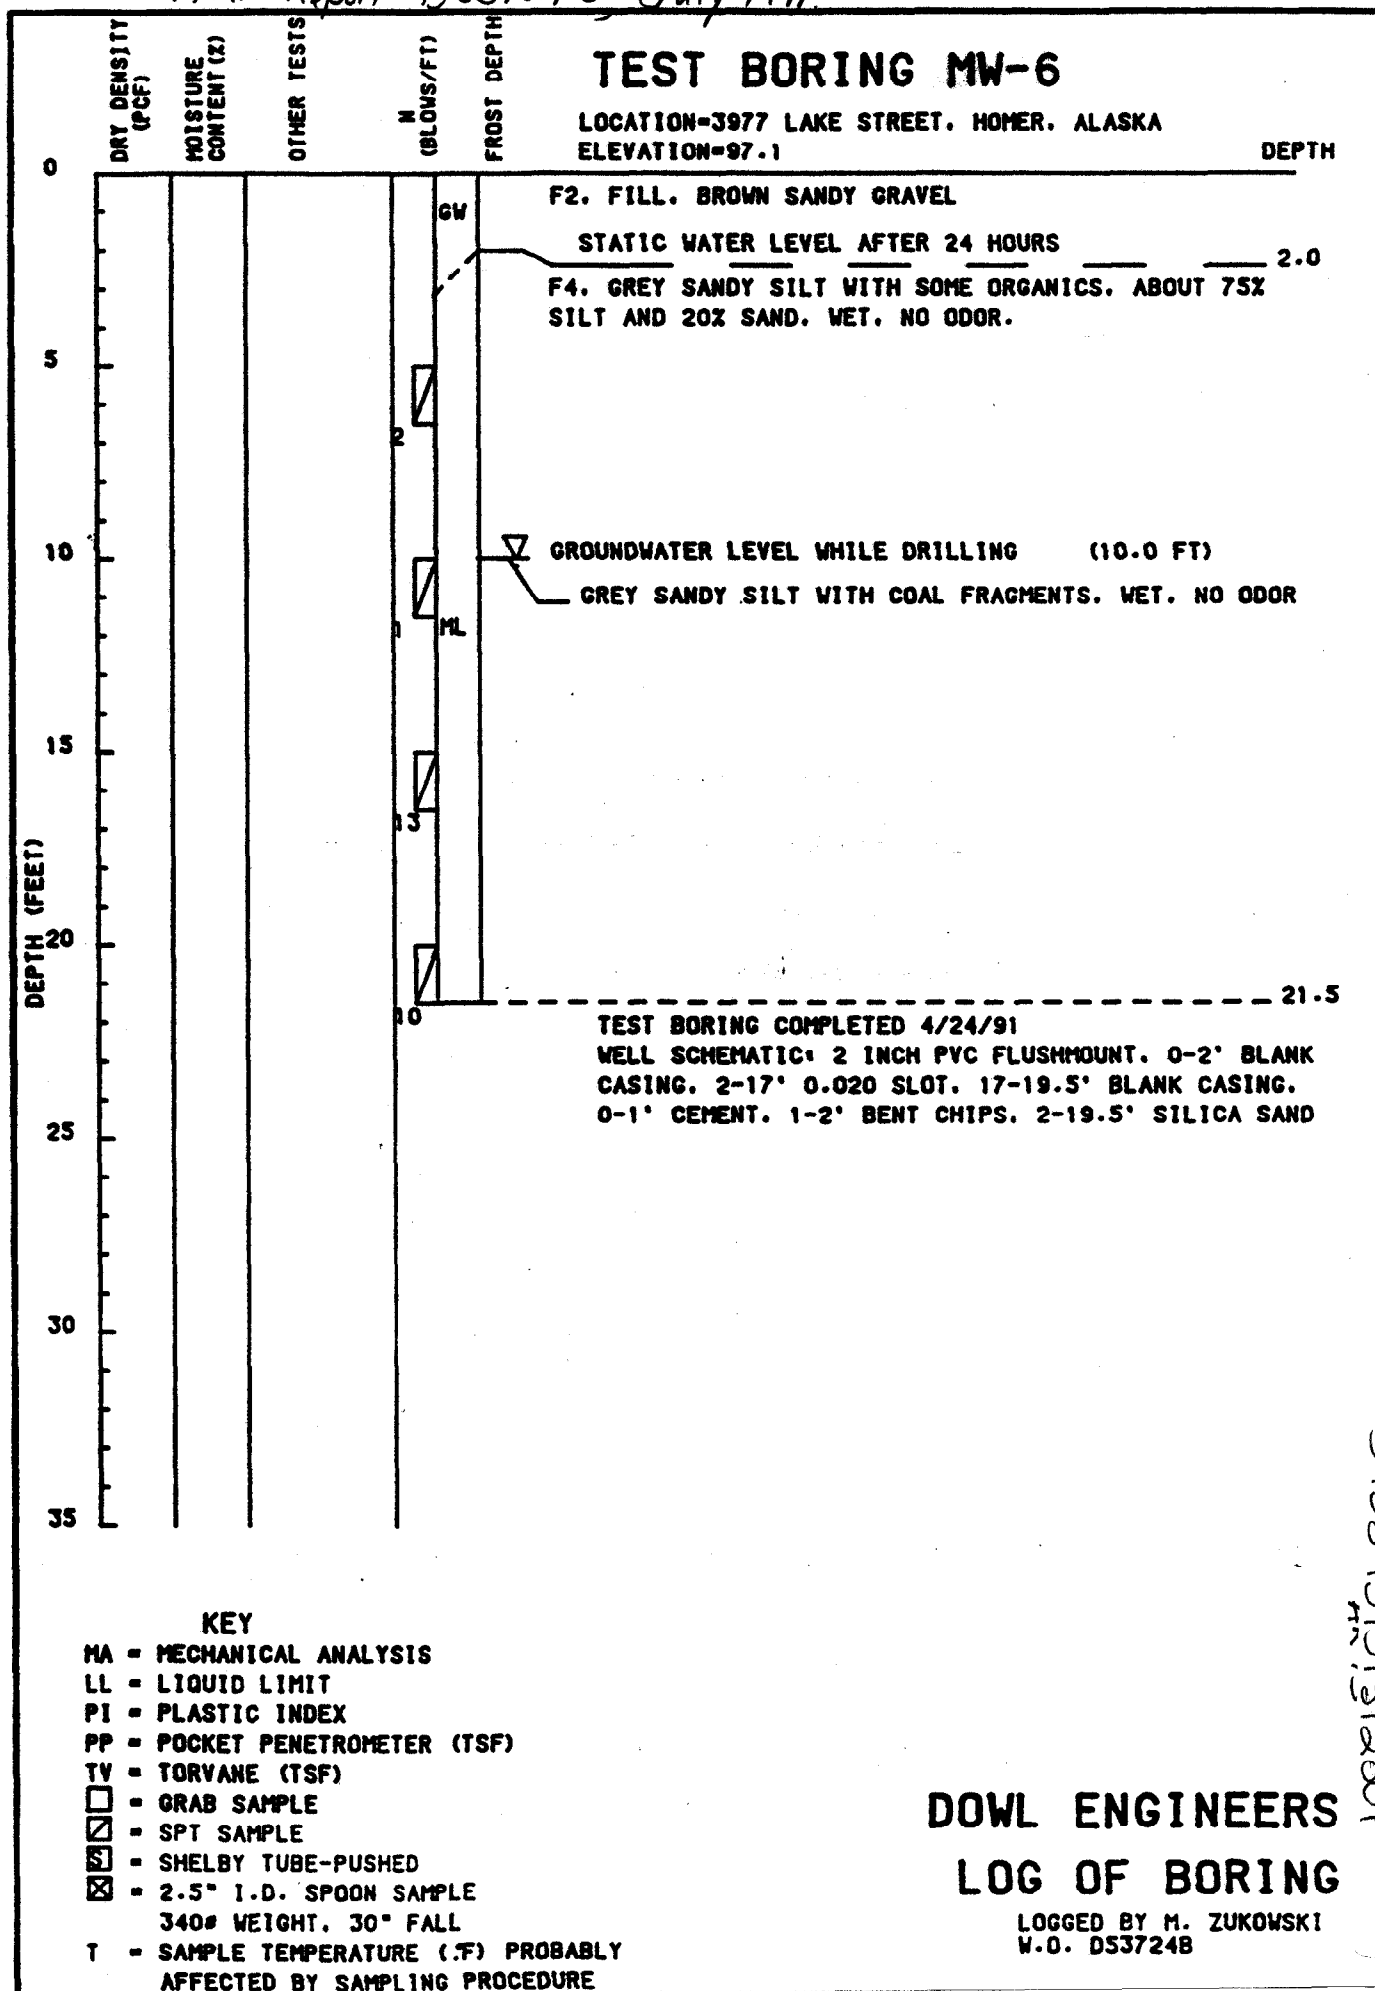

-SC 6-13-20 ACBA 2-7
 593843151312801
 7-2

21266

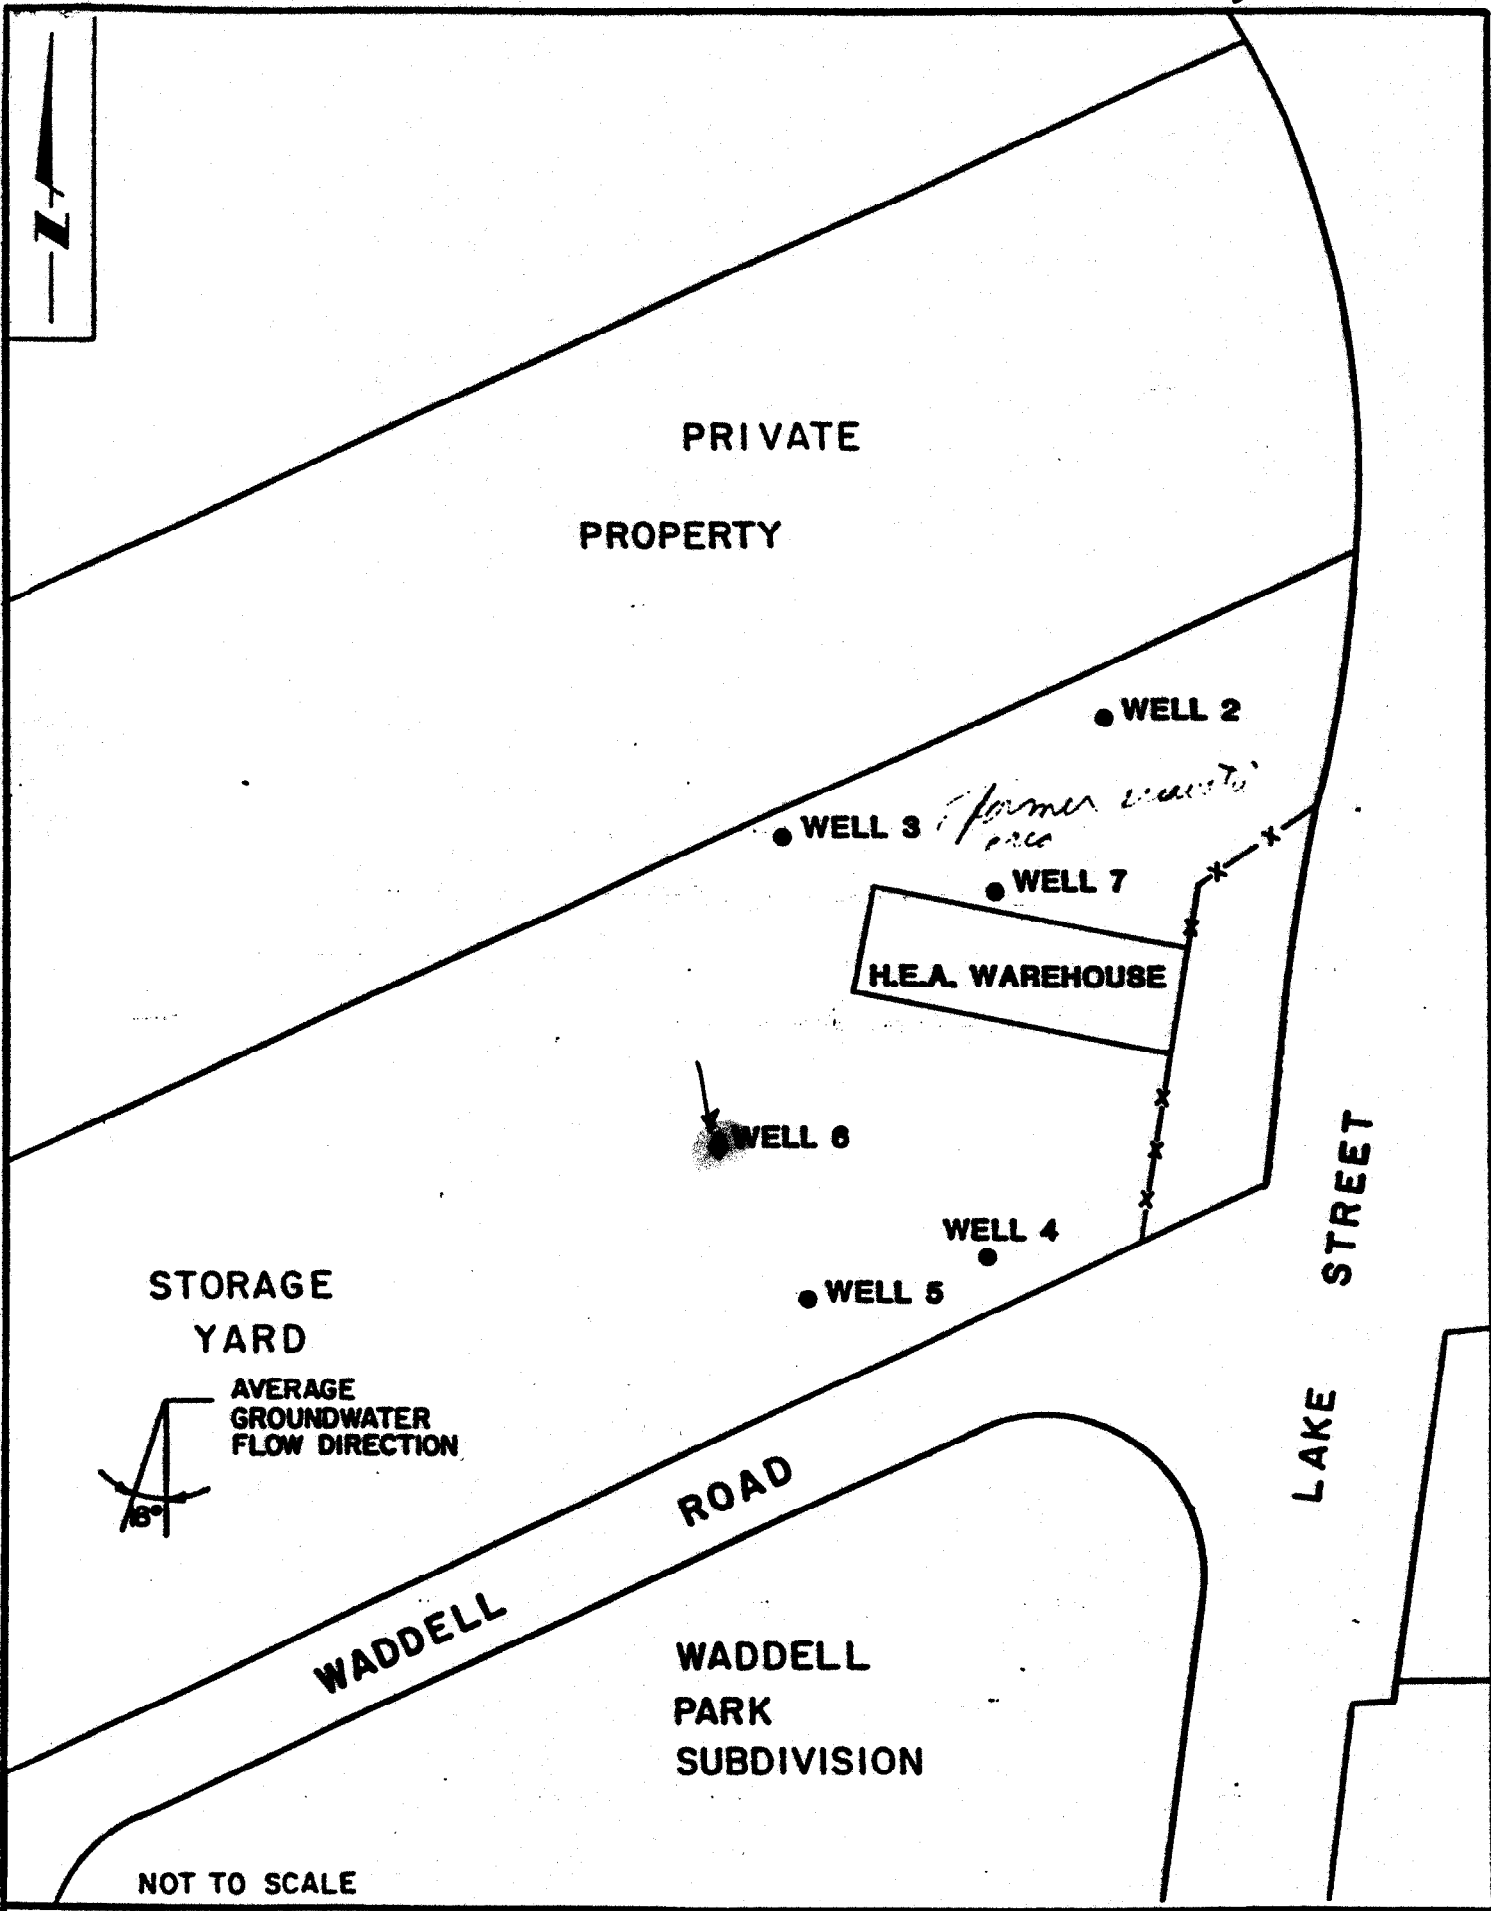

SC 6-13-20 ACH 2-7