



Ref. Source: DOWL Engineers, 1991, Spill/Release Investigation Report for 21267
 3977 Lake Street. Prepared for Homer Electric Association, Homer,
 AK. Report D53724 B, July 1991.

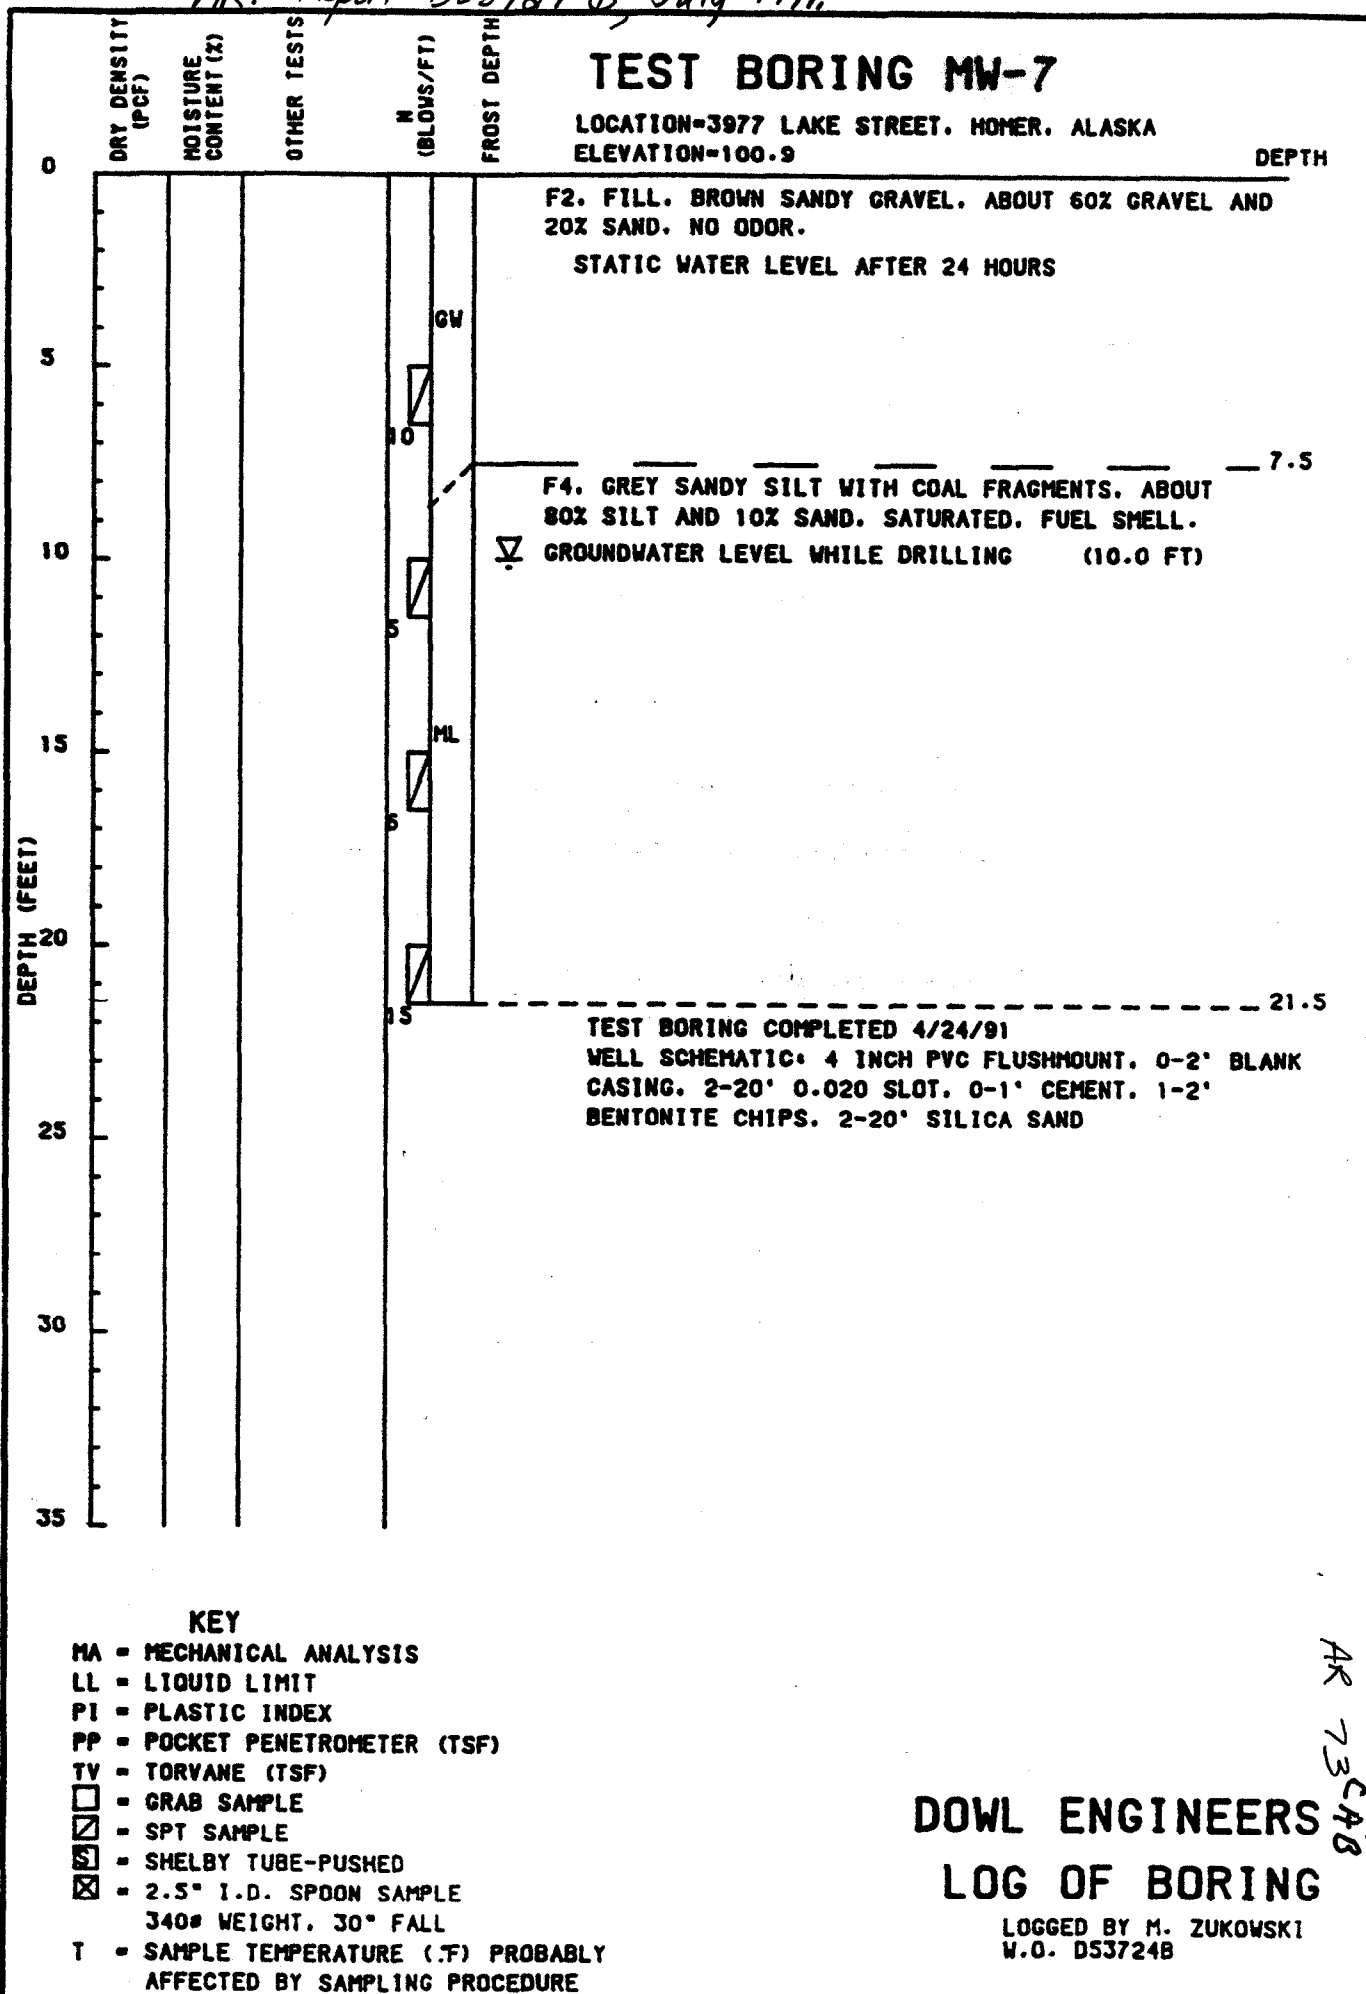

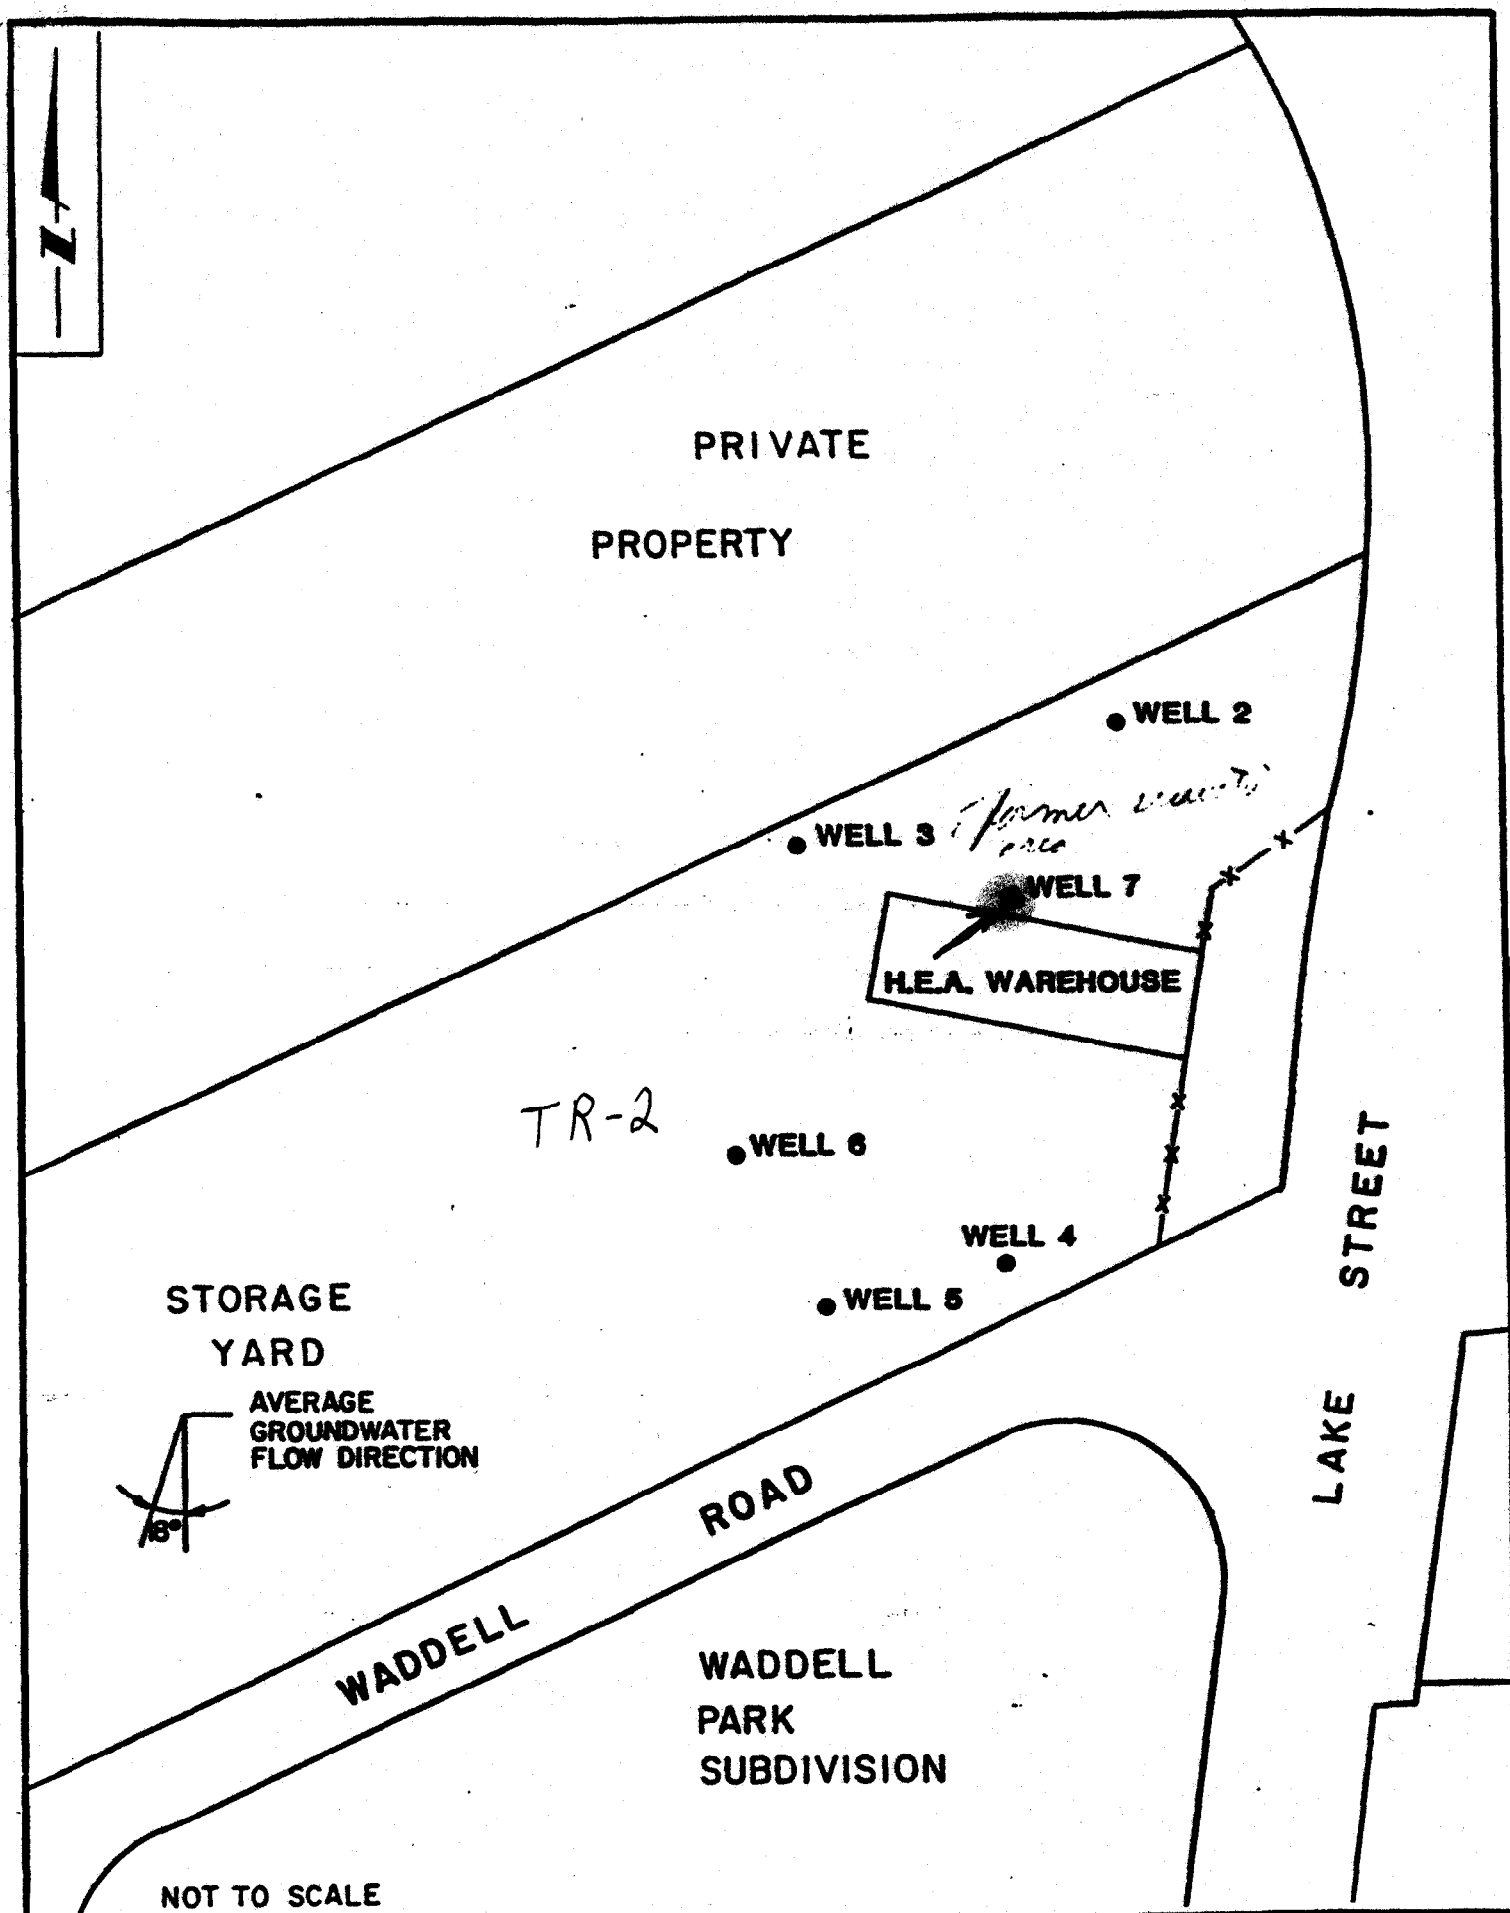

SC6-13-20 ACAB 6-12