

LOCATION: W. 2. N.W. 4, N.W. 4, SEC. 16, T.15N., R.1W., SEWARD MERIDIAN					GROUND SURFACE ELEVATION: _____		
DEPTH (FEET)	BLOWS (6 IN.)	GRAIN SIZE			SAMPLE INTERVAL	GRAPHIC LOG	LITHOLOGIC LOG
		% GRAVEL	% SAND	% FINES			
0	60	20	20			GP	Sandy gravel; gray, <2.0" diameter gravel, rounded; subrounded sand grains, low plasticity. Examined cuttings.
	20	20	60			GM	Silty gravel; gray, <2.0" diameter gravel, round subrounded sand grains; low plasticity. Examined cuttings.
5	40	10	30				Silty gravel; gray, <1.75" diameter gravel, round; subangular sand grains; low plasticity. Examined cuttings.
10	50	10	40				Silty gravel; gray, <3.0" diameter gravel, predominantly round w/some angular; low plasticity in fines. Split- spoon sample.
20	60	10	30				Silty gravel; gray, <3.0" diameter gravel, round. Split- spoon sample.
25							Silty gravel; gray, 10% <4.0" cobbles, round to subround; 50% <2.0" diameter gravel, subround.
30	15	80	5			SW	Gravely sand; gray, few fines, angular sand grains, round gravel. Sampled with split- spoon.
35							

PROJECT NO. 1957.0101

JMM James M. Montgomery
Consulting Engineers Inc.



LOCATION: Peter's Creek Landfill

PAGE 1 OF 2

Solid Waste Services
Soil Boring Log
PCL-PL-08

5015-1-1608

22044

LOCATION: <u>W. 2, N.W. 4, N.W. 4, SEC. 18, T.16N, R.1W, SEWARD MERIDIAN</u>					GROUND SURFACE ELEVATION: <u>312.6</u>		
DEPTH (FEET)	BLOOPS (IN.)	GRAIN SIZE			SAMPLE INTERVAL	GRAPHIC LOG	Engineer/Geologist: <u>Matt Tanaka</u> Drilling Contractor: <u>Discovery Drilling</u> Boring Type: <u>HSA Split-Spoon</u> Boring Diameter: <u>4-inches</u> Date: <u>3/9/92</u> Drill Rig: <u>TDL</u>
		% GRAVEL	% SAND	% FINES			
35							LITHOLOGIC LOG Water table at approximately 38.5'
40		5	85	10			Silty sand; grey, angular quartz sand grains, <2.0" diameter gravel, round, 3 to 4 rocks in sample. Split-spoon sample.
45							BOTTOM OF BORING AT 43.0'
50							
55							
60							
65							
70							
75							
80							
85							

PROJECT NO. 1957.0101

James M. Montgomery
Consulting Engineers Inc.



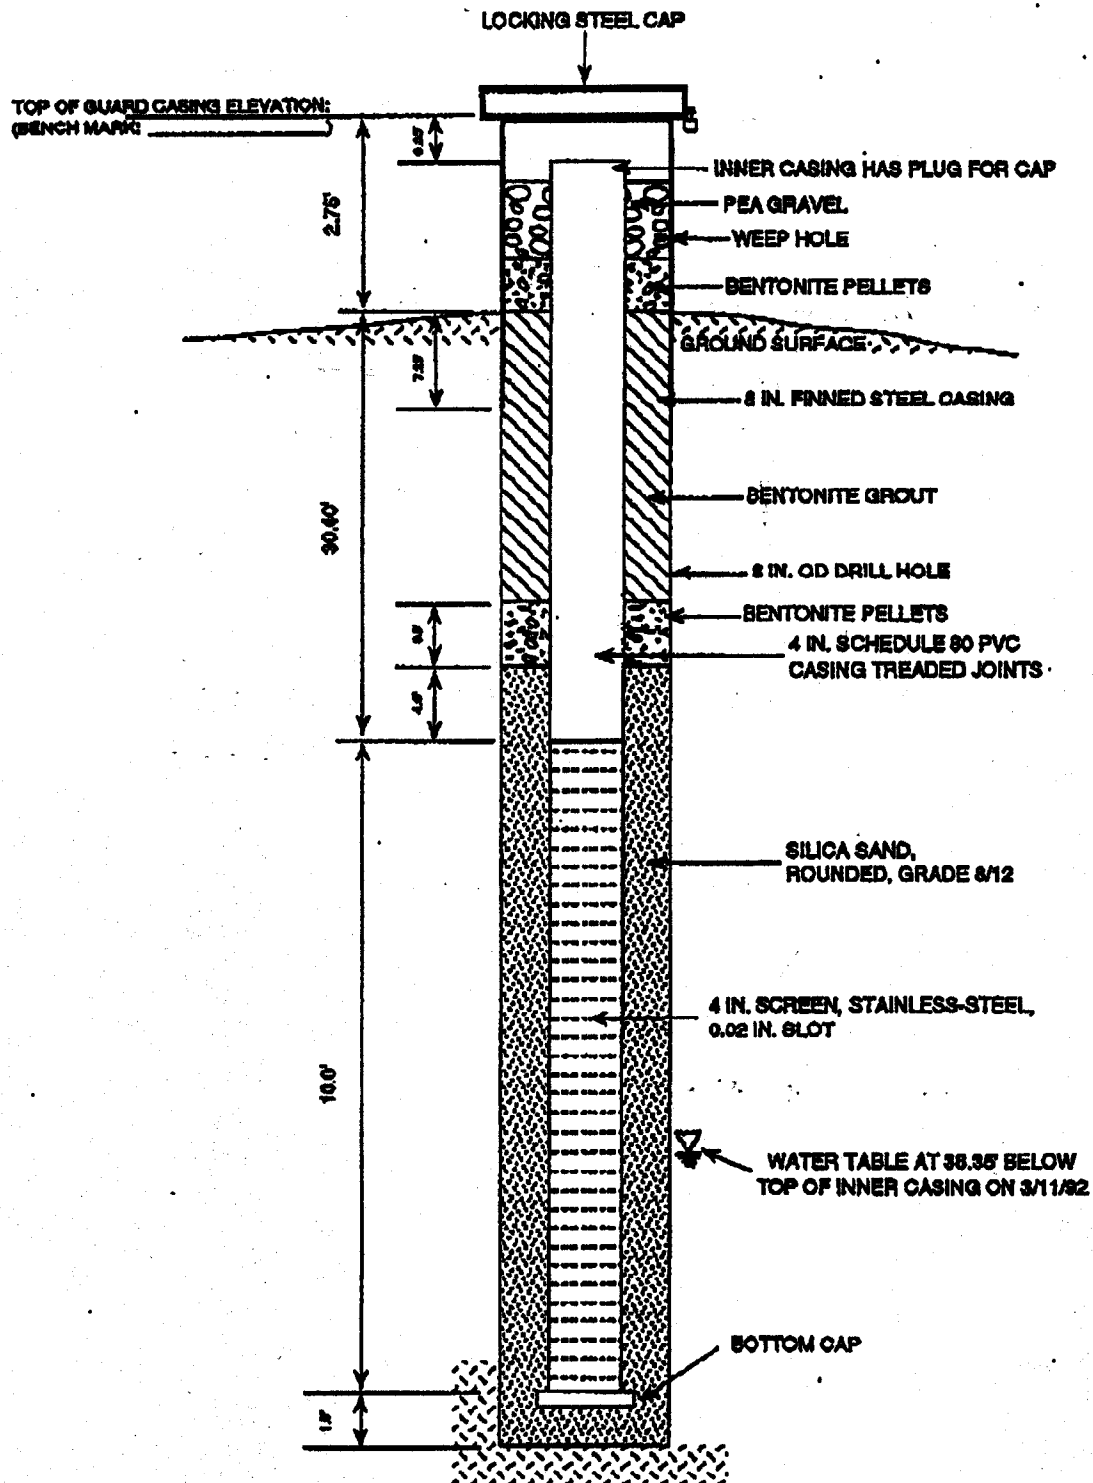
LOCATION: Peter's Creek Landfill

PAGE 2 OF 2

Solid Waste Services
Soil Boring Log
PCL-PL-08

SB 15-1-16 BB

22044

**LOCATION:**

W. 2, N.W. 4, SEC. 16, T.15N., R.1W., SEWARD MERIDIAN

NOT TO SCALE

JMM James M. Montgomery



Solid Waste Services
MONITORING WELL SCHEMATIC
PETERS CREEK LANDFILL

PCL-PL-08

PROJECT NO. 1957.0101

SB 15-1-16BB

SB 15-1-16 BB

