


24153

LAS 20184

PHS-2 CONSTRUCTION SCHEMATIC

GEOLOGIC LOG

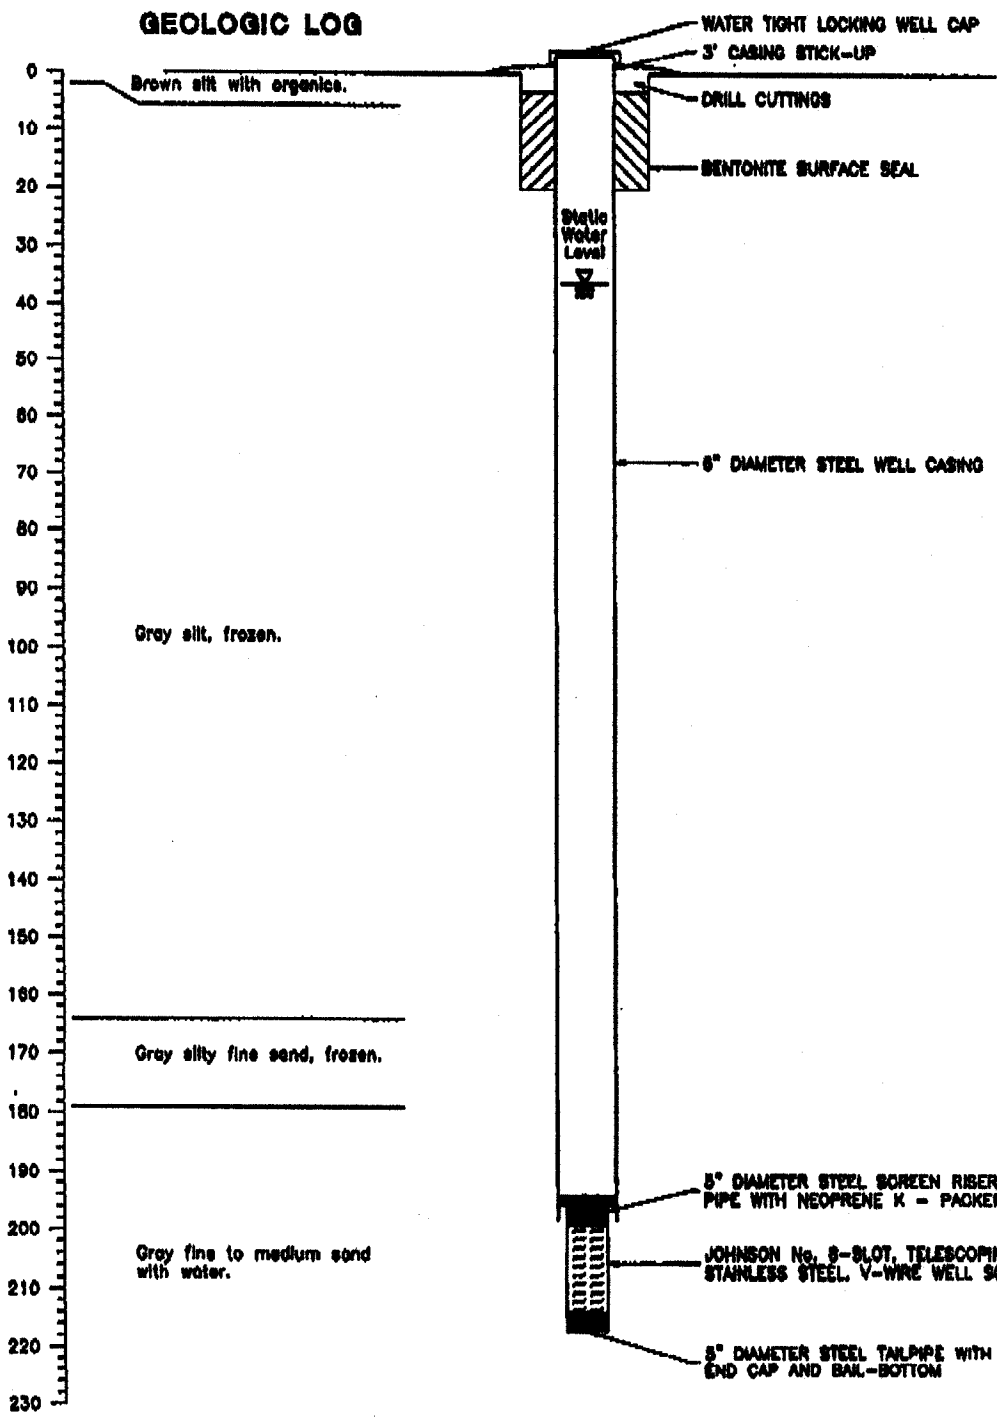

Geo Engineers

WELL HEAD CONNECTION
SECTION 2

DILLED BY HDR IN '97

CHEVAK CITY WELL

END

LOCAL NO. SR17-10-34 BR
SITE ID _____