

Zac & Gloria's Well Drilling

TEST WELL

907.232.9355

PO Box 1992 Palmer, AK 99645

Owner of Land WASILLA LAKE CHURCH Depth of Well 60'

Address 2001 E PALMER WASILLA Static Level of Water Ft. 12'
HWY WASILLA ALASKA

Legal Description 99654 Gals. Per Min 20-50

Date 5-2015 Type of Casing 6" STEEL 60'

Perforated of Screened: Yes No

KIND OF INFORMATION:


From <u>0</u> Ft. to <u>1</u> Ft. <u>TOP SOIL</u>	From _____ Ft. to _____ Ft. _____
From <u>1</u> Ft. to <u>12</u> Ft. <u>SAND & GRAVELL</u>	From _____ Ft. to _____ Ft. _____
From <u>12</u> Ft. to <u>32</u> Ft. <u>HARD PAN</u>	From _____ Ft. to _____ Ft. _____
From <u>32</u> Ft. to <u>40</u> Ft. <u>SAND</u>	From _____ Ft. to _____ Ft. _____
From <u>40</u> Ft. to <u>45</u> Ft. <u>GRAVELL WATER</u>	From _____ Ft. to _____ Ft. _____
From <u>45</u> Ft. to <u>50</u> Ft. <u>SAND</u>	From _____ Ft. to _____ Ft. _____
From <u>50</u> Ft. to <u>60</u> Ft. <u>GRAY CLAY</u>	From _____ Ft. to _____ Ft. _____
From _____ Ft. to _____ Ft. _____	From _____ Ft. to _____ Ft. _____
From _____ Ft. to _____ Ft. _____	From _____ Ft. to _____ Ft. _____
MISCL. INFORMATION:

WELL IS PERFORATED FROM 40-45
 WELL IS GROUTER WITH BENTONITE
 IF WELL IS USED LATER

DRILLER'S NAME: Jacoby

DRAFT

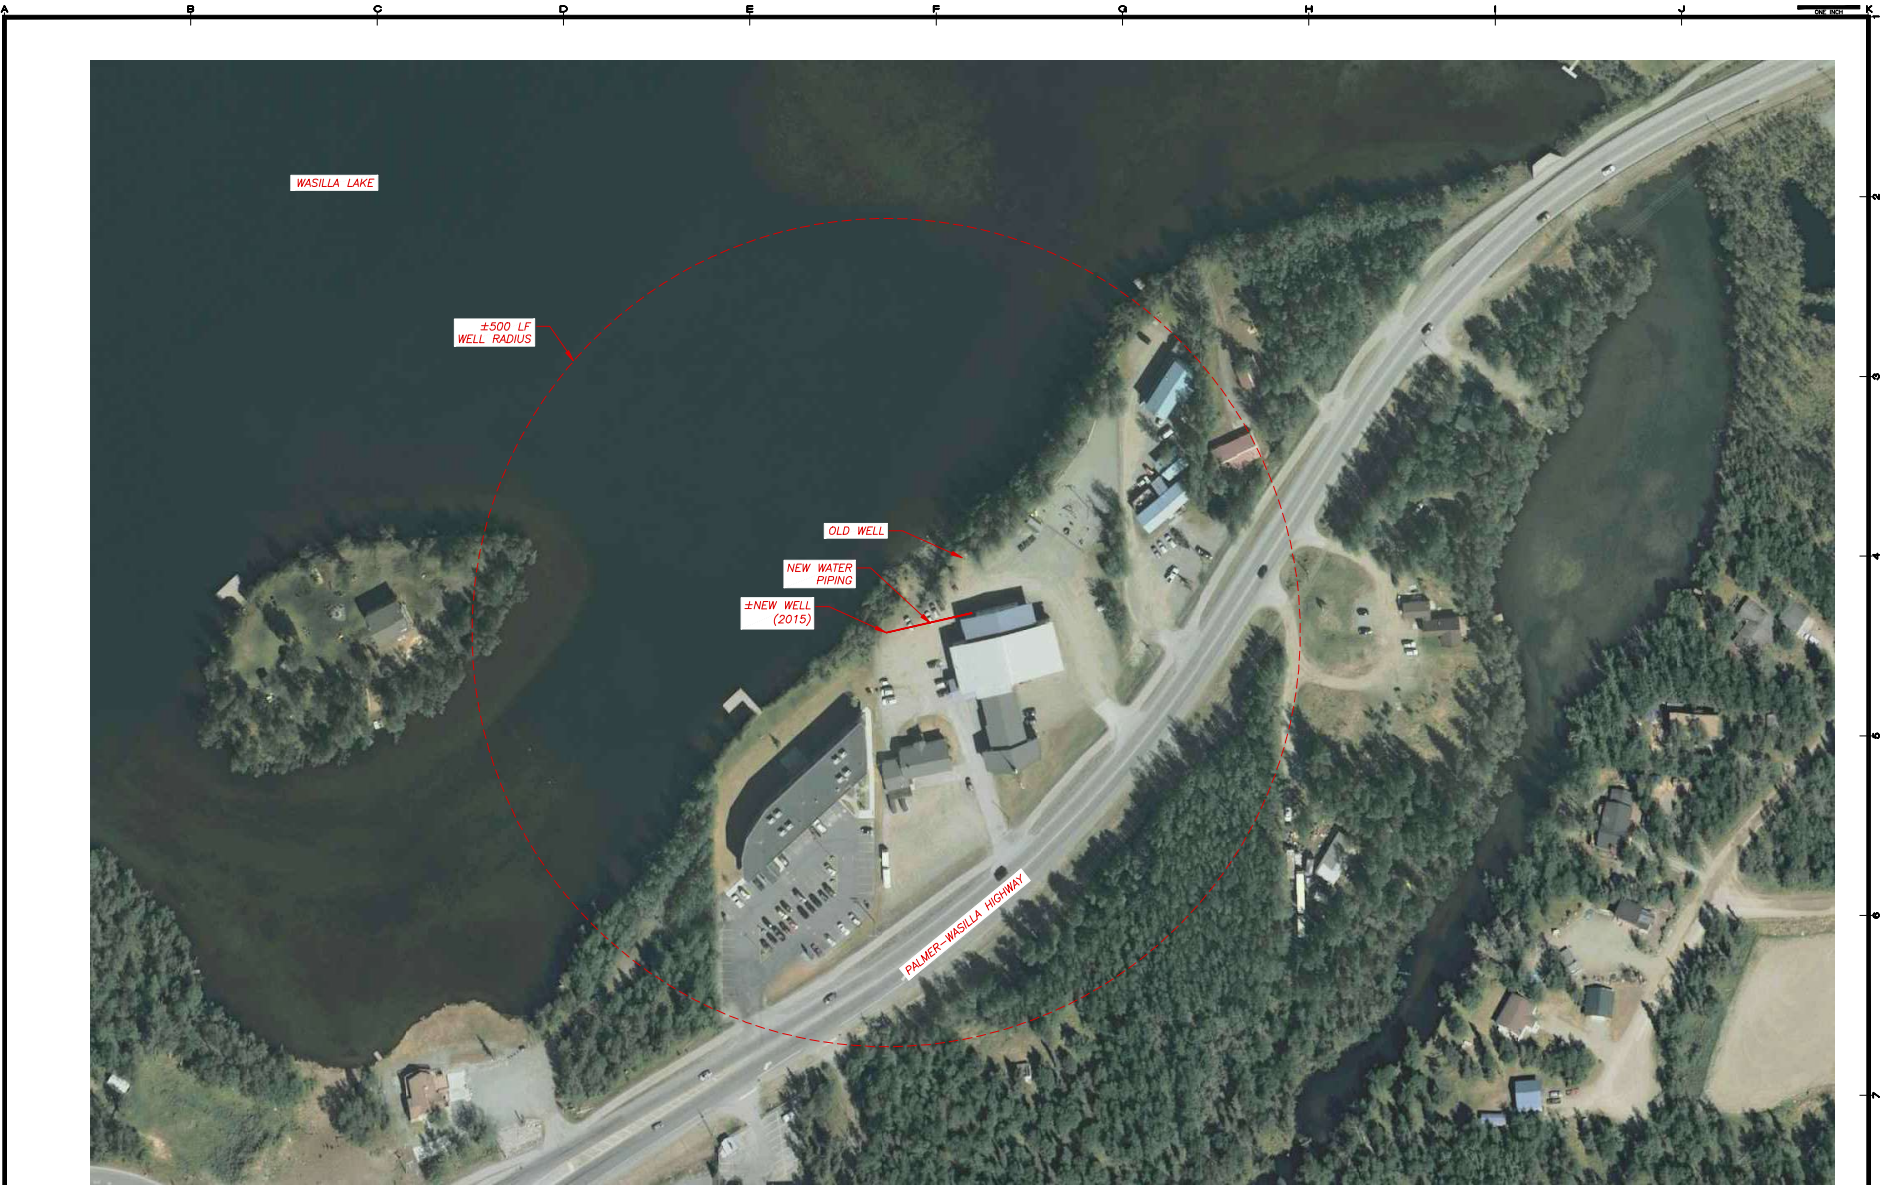

1 SOURCE WELL LOCATION
FIG2 SCALE: NONE



DATE: 11/26/2024 1:40 PM
FILE: 2
DRAWN BY: LK
CHECKED BY: CJB
DATE: NOV 2024
SCALE: NTS
JOB NUMBER: 24-023

WASILLA LAKE CHURCH OF THE NAZARENE – WATER SYSTEM

WASILLA LAKE CHURCH OF THE NAZARENE

WASILLA, ALASKA

FIG2

NOV 2024

24-023

OWNER: LK

DESIGNED BY: CJB

DATE: NOV 2024

SCALE: NTS

PROJECT: WASILLA LAKE CHURCH OF THE NAZARENE – WATER SYSTEM

LOCATION: WASILLA, ALASKA

FIG2

NOT FOR CONSTRUCTION

DATE: 11/26/2024 1:40 PM

FILE: 2

DRAWN BY: LK

CHECKED BY: CJB

DATE: NOV 2024

SCALE: NTS

JOB NUMBER: 24-023

HDL ENGINEERING Consultants LLC

old - geotechnical - surveying - environmental - related field

ANCHORAGE 907.264.2120


FAIRBANKS 907.463.5530

WASILLA 907.463.5530

www.hdlalaska.com

REVISIONS	DATE	DESCRIPTION
1		
2		
3		
4		
5		

Alaska DEC Contaminated Sites

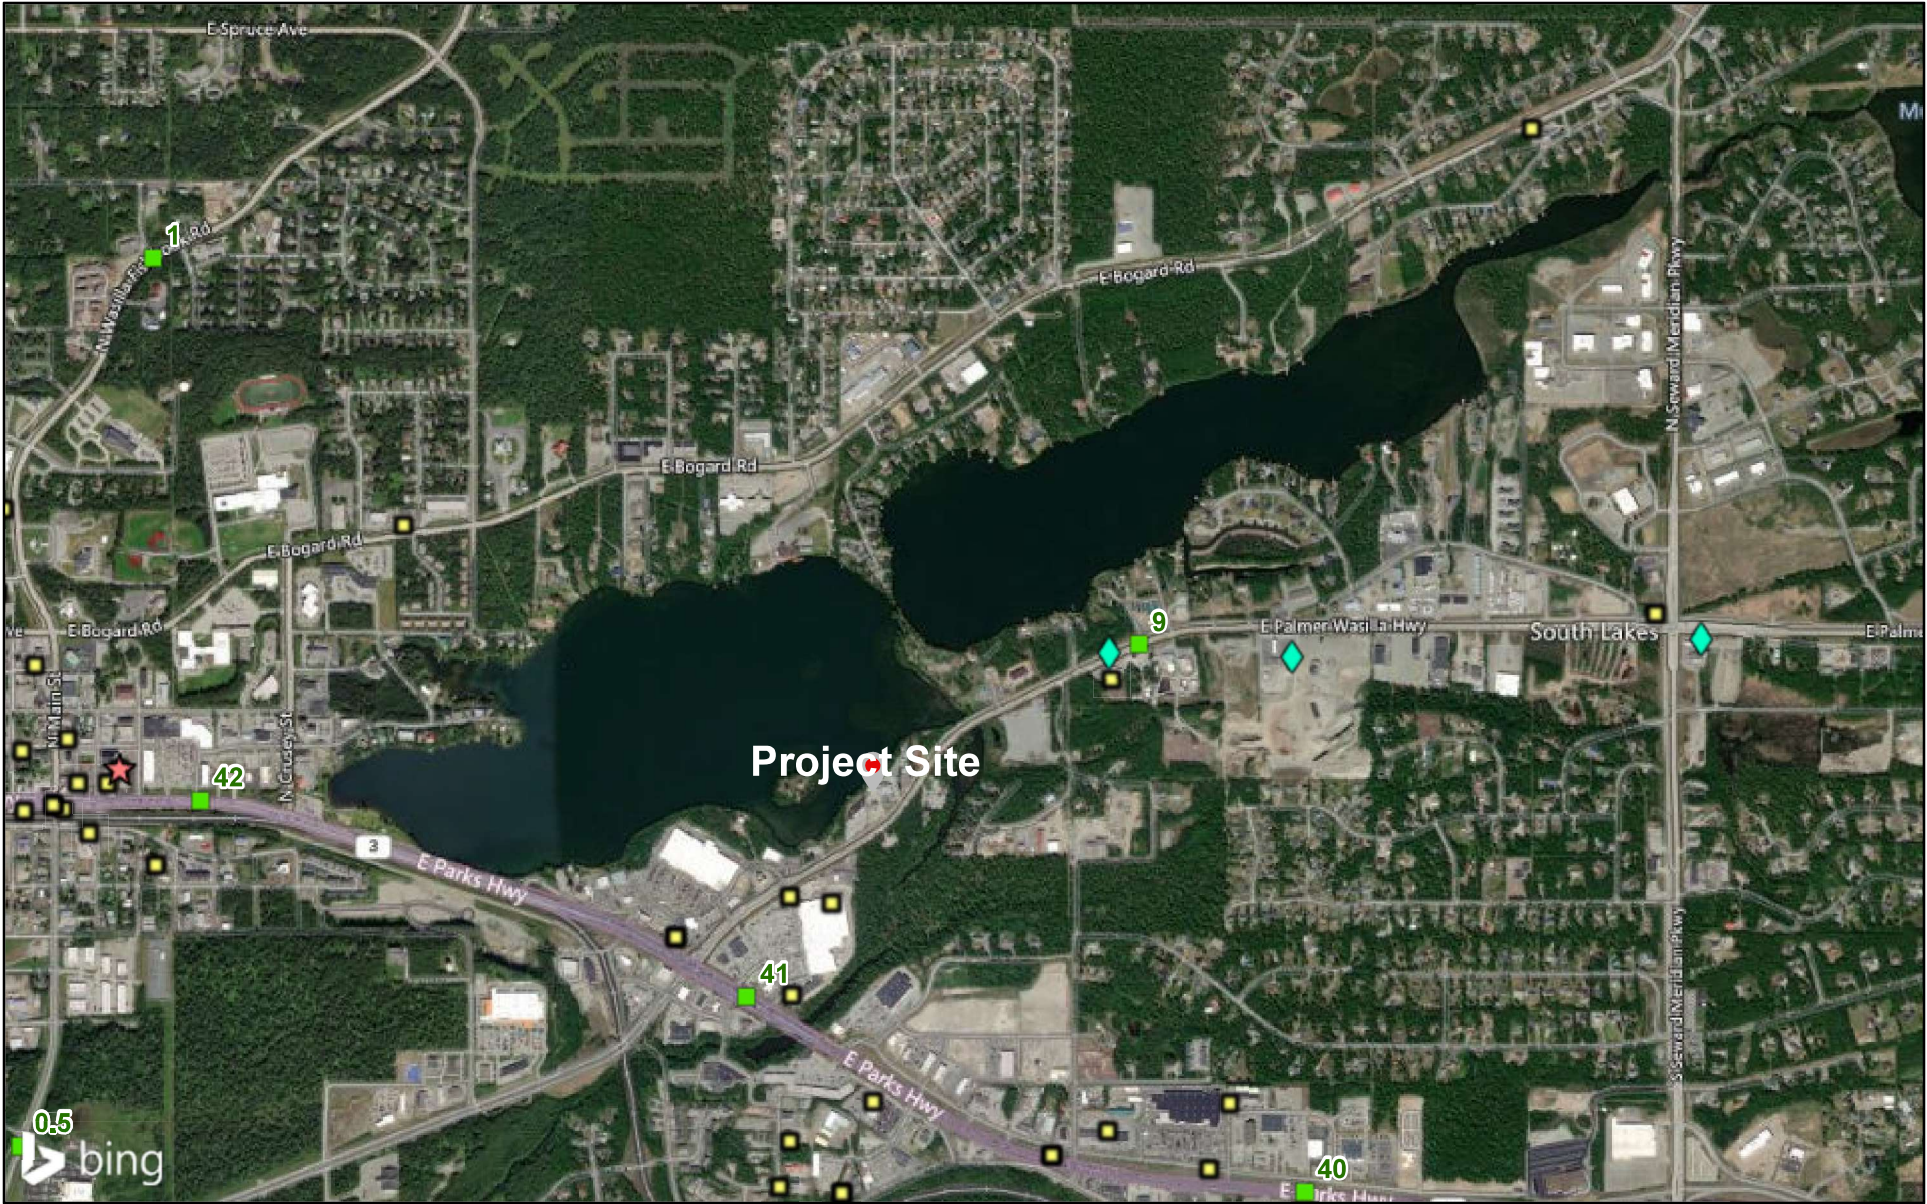

11/25/2024

Contaminated Sites




Active



Cleanup Complete



Cleanup Complete - Institutional Controls

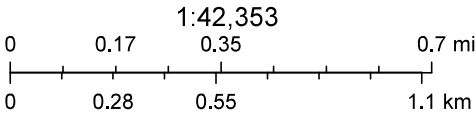

Matanuska-Susitna Borough, Maxar, Microsoft, SOA DCCED DCRA, © 2024
Microsoft Corporation © 2024 Maxar ©CNES (2024) Distribution Airbus DS ©