


ASLS 2003-13 INDEX SHEET

NOTES:

(1). ASLS 2003-13 IS LOCATED IN THE BRISTOL BAY REGION, APPROXIMATELY 20 MILES NORTHWEST OF DILLINGHAM.

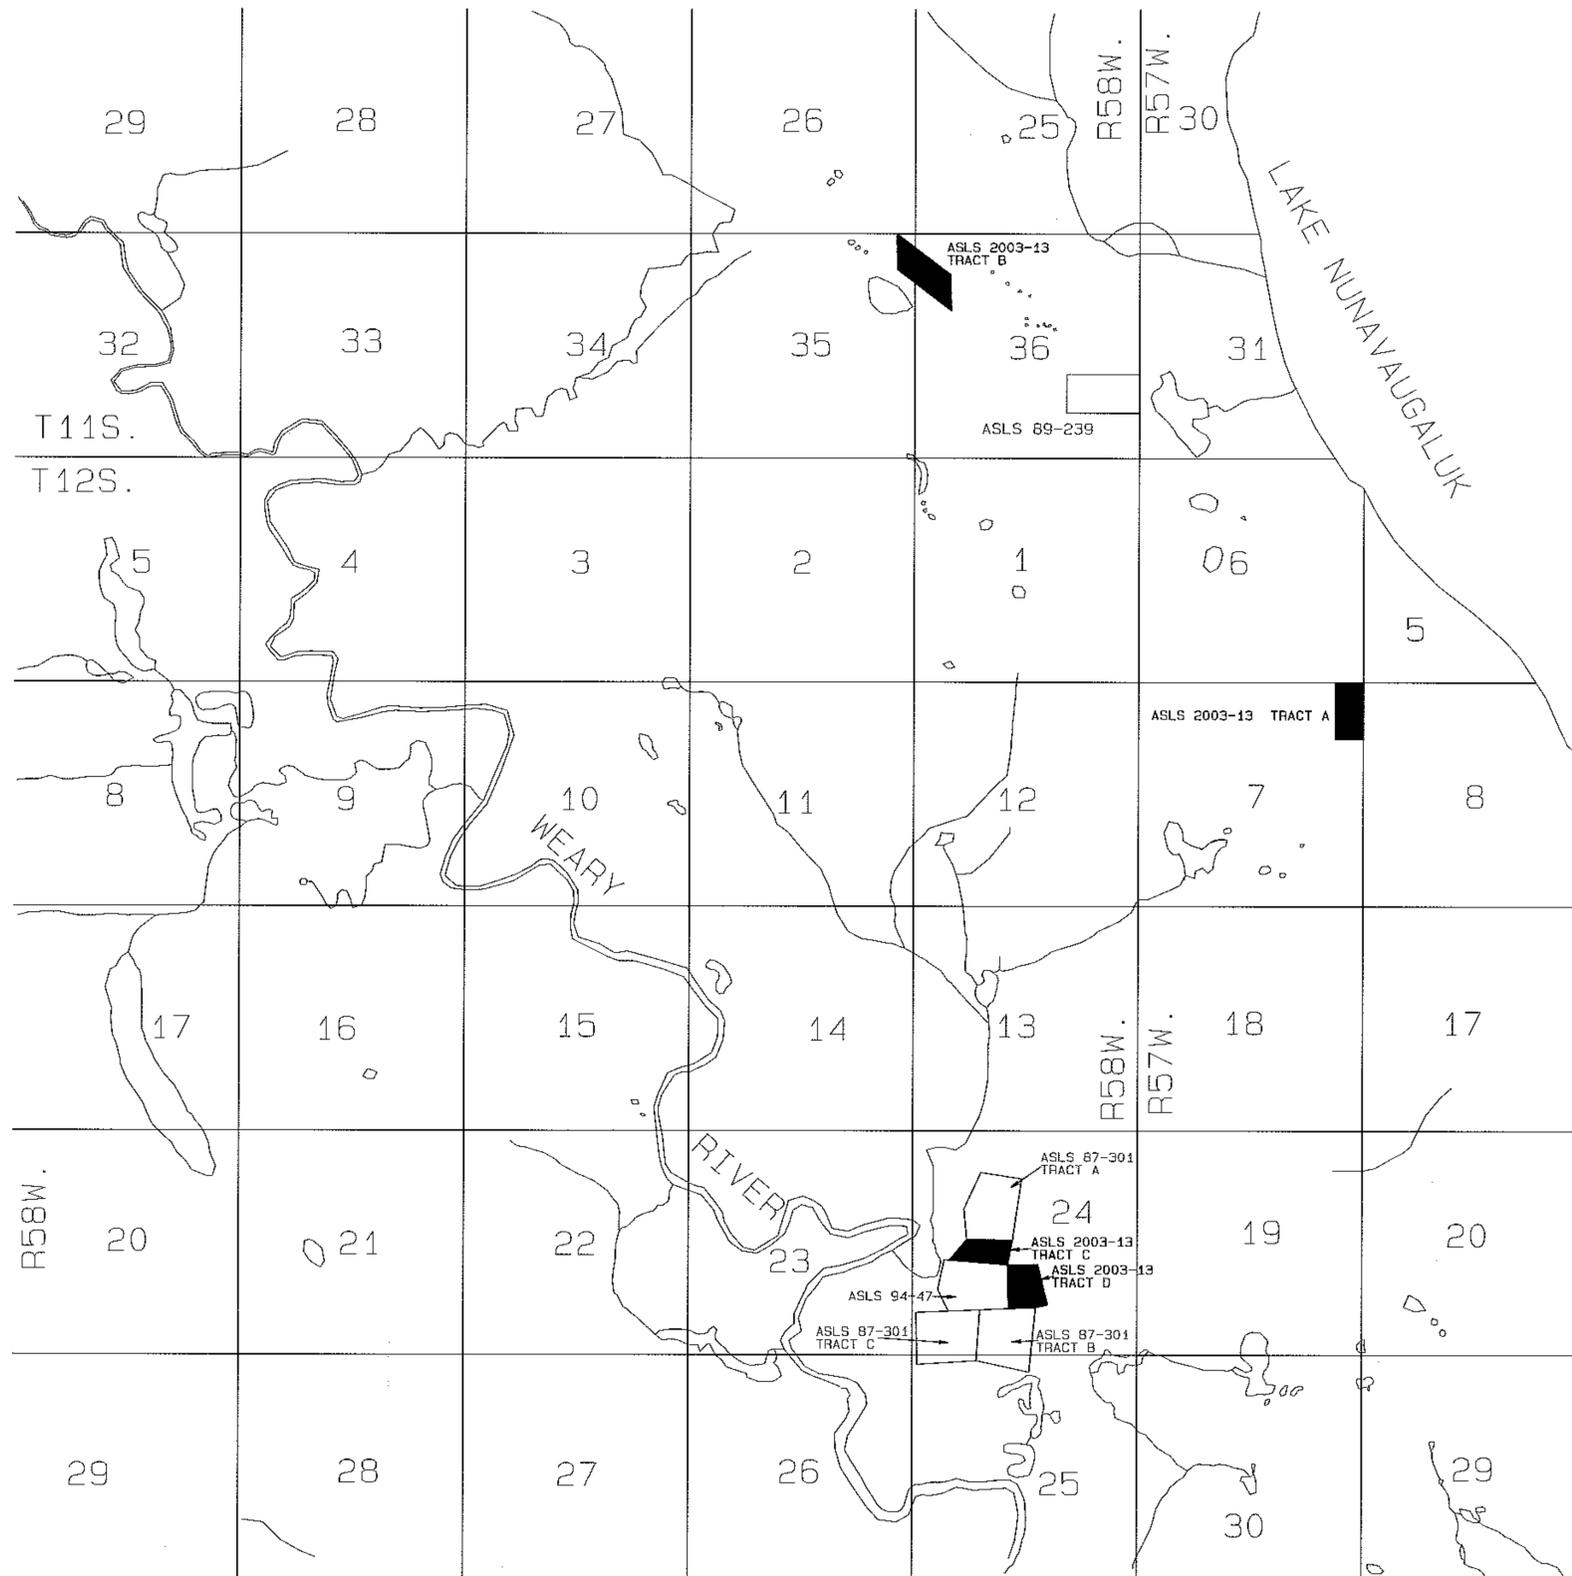


LEGEND:

- ASLS 2003-13 TRACT
- PREVIOUSLY SURVEYED PARCEL


SHEET INDEX:

INDEX SHEET	SHEET 1
TRACT A	SHEET 2
TRACT B	SHEET 3
TRACT C	SHEET 4
TRACT D	SHEET 4

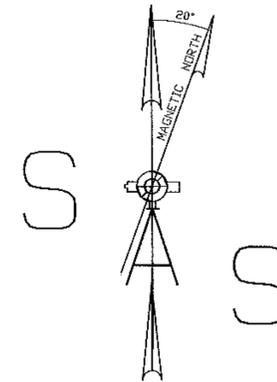

NOTE (A) MEAN MAGNETIC DECLINATION BASED ON TOWNSHIP 12 SOUTH, RANGE 57 WEST, OF THE SEWARD MERIDIAN, ALASKA DEPENDENT RESURVEY AND SUBDIVISION, SEPTEMBER 29, 1994.

SCALE

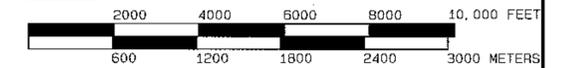

1 METER = 3.2808333 US FEET, 1 US ACRE = 0.4047 HECTARES

DATE OF SURVEY	NAME OF SURVEYOR
BEGINNING 2/10/04	JOHN P. O'CONNOR
ENDING 4/22/04	P.O. BOX 852
	DILLINGHAM, AK 99576

STATE OF ALASKA
DEPARTMENT OF NATURAL RESOURCES
DIVISION OF MINING, LAND AND WATER
ANCHORAGE, ALASKA

ALASKA STATE LAND SURVEY NO. 2003-13

WITHIN
UNSURVEYED SECTION 24,
T. 12 S., R. 58 W., S.M., ALASKA
& UNSURVEYED SECTIN 35 & 36,
T. 11S., R. 58 W., S.M., ALASKA
& SURVEYED SECTION 7,
T. 12S., R. 57 W., S.M., ALASKA
BRISTOL BAY RECORDING DISTRICT



DRAWN BY: JOHN O'CONNOR	APPROVAL RECOMMENDED <i>Small Jennings</i> 19 Aug 04
DATE: 4/17/04	STATEWIDE PLATTING SUPERVISOR DATE
SCALE: 1"=2000'	CHECKED: J.O. FILE NO. ASLS 20030013

LEGEND:

- ⊕ 3 1/4 BRASS GLO - BLM MONUMENT RECOVERED
- ⊗ 3 1/4" ALUMINUM CAP ON 2 1/2" ALUMINUM PIPE PRIMARY MONUMENT SET THIS SURVEY
- ⊗ 3 1/4" ALUMINUM CAP ON 3/4" ALUMINUM ROD RECOVERED
- (R) RECORD DATA SEE NOTE # 6
- (M) MEASURED
- SURVEYED
- - - UNSURVEYED

ADJACENT LAND OWNER
CHOGGIUNG LTD
BOX 330
DILLINGHAM, AK 99576


FOUND A 3 1/4 INS. BLM BRASS CAP MONUMENT 0.1FT BELOW GRADE
IN GOOD CONDITION.

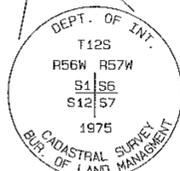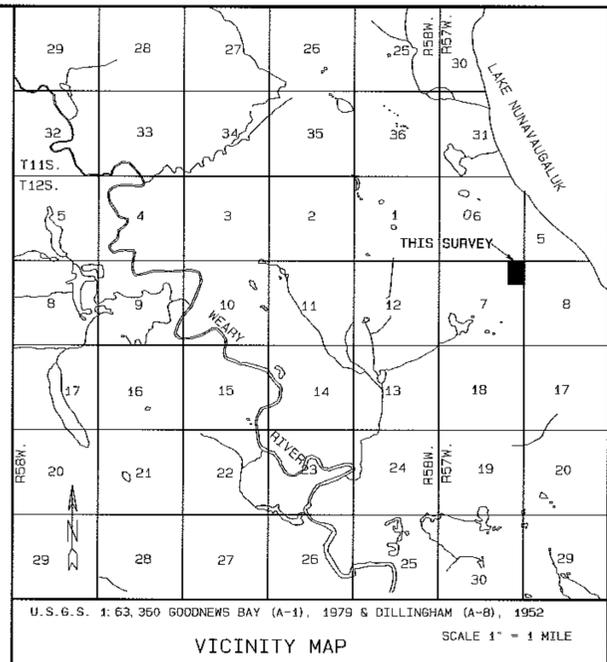

FOUND A 3 1/4 INS. BLM. BRASS CAP MONUMENT 0.2FT BELOW GRADE
IN GOOD CONDITION.



C4: SET AN ALUMINUM PIPE MONUMENT 30 INS. LONG 2 1/2 INS. DIA., 24 INS. IN THE GROUND, WITH A MAGNET AT THE BASE AND A 3 1/4" INS. ALUMINUM CAP MARKED AS SHOWN.
FROM WHICH:
A SPRUCE, 13 INS. IN DIAM., BEARS S 31°29' W A DISTANCE OF 18.9FT. MARKED WITH A 4 1/2X6 INS. YELLOW STATE OF ALASKA BEARING TREE TAG.
A SPRUCE, 14 INS. IN DIAM., BEARS S 20°13' E A DISTANCE OF 36.7FT. MARKED WITH A 4 1/2X6 INS. YELLOW STATE OF ALASKA BEARING TREE TAG.
A SPRUCE 7 INS. IN DIAM., BEARS N 40°50' E A DISTANCE OF 32.2FT. MARKED WITH A 4 1/2X6 INS. YELLOW STATE OF ALASKA BEARING TREE TAG.

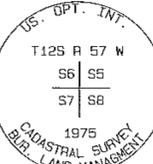


C1 TRACT A
LAT. 59°09'32.53" N
LONG. 158°55'46.09" W
NAD 27
NOTE (B):
LATITUDE AND LONGITUDE ARE BASED ON RECORD INFORMATION OF TOWNSHIP 12 SOUTH, RANGE 57 WEST, OF THE SEWARD MERIDIAN, ALASKA DEPENDENT RESURVEY AND SUBDIVISION, ACCEPTED 9-29-94, FILED 10-14-94.

ASLS 2003-13
TRACT A
20.00 ACRES

LAND OWNER STATE OF ALASKA

NOTES:

- (1). THIS SURVEY WAS ACCOMPLISHED IN ACCORDANCE WITH AL 38.05.600 GSC 667, AND GSI 2003-13
- (2). ALL BEARINGS SHOWN ARE TRUE BEARINGS AS ORIENTED TO THE BASIS OF BEARING AND DISTANCES SHOWN ARE REDUCED TO HORIZONTAL FIELD DISTANCES.
- (3). THE ACCURACY OF THIS SURVEY IS GREATER THAN 1:5000.
- (4). ALL PARCELS OF LAND OWNED BY THE STATE OF ALASKA, LOCATED WITHIN 50.00 FEET OF, OR BISECTED BY A SURVEYED OR PROTRACTED SECTION LINE, ARE SUBJECT TO A 50' FOOT EASEMENT, EACH SIDE OF THE SECTION LINE, WHICH IS RESERVED TO THE STATE OF ALASKA FOR PUBLIC HIGHWAYS UNDER A.S.19.10.010.
- (5). THE EXISTING SECTION CORNERS WERE RECOVERED AND USED TO CONTROL THE LOCATION OF THE TRACT BOUNDARIES.
- (6). THE RECORD INFORMATION SHOWN ON THIS PLAT WAS TAKEN FROM TOWNSHIP 12 SOUTH, RANGE 57 WEST, OF THE SEWARD MERIDIAN, ALASKA DEPENDENT RESURVEY AND SUBDIVISION ACCEPTED 9-29-94 AND FILED 10-14-94.


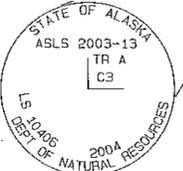


C3: SET AN ALUMINUM PIPE MONUMENT 30 INS. LONG 2 1/2 INS. DIA., 24 INS. IN THE GROUND, WITH A MAGNET AT THE BASE AND AN 3 1/4" INS. ALUMINUM CAP MARKED AS SHOWN.
FROM WHICH:
A SPRUCE, 11 INS. IN DIAM., BEARS N11°40' E A DISTANCE OF 65FT. MARKED WITH A 4 1/2X6 INS. YELLOW STATE OF ALASKA BEARING TREE TAG.
A SPRUCE, 8 INS. IN DIAM., BEARS S55°37' E A DISTANCE OF 22.9FT. MARKED WITH A 4 1/2X6 INS. YELLOW STATE OF ALASKA BEARING TREE TAG.
A SPRUCE, 9 INS. IN DIAM., BEARS N 54°30' W A DISTANCE OF 33.9FT. MARKED WITH A 4 1/2X6 INS. YELLOW STATE OF ALASKA BEARING TREE TAG.



C2: SET AN ALUMINUM PIPE MONUMENT 30 INS. LONG 2 1/2 INS. DIA., 24 INS. IN THE GROUND, WITH A MAGNET AT THE BASE AND AN 3 1/4" INS. ALUMINUM CAP MARKED AS SHOWN.
FROM WHICH:
A SPRUCE, 15 INS. IN DIAM., BEARS S 49°08' E A DISTANCE OF 55.4FT. MARKED WITH A 4 1/2X6 INS. YELLOW STATE OF ALASKA BEARING TREE TAG.
A SPRUCE, 9 INS. IN DIAM., BEARS S 19°20' W A DISTANCE OF 28.4FT. MARKED WITH A 4 1/2X6 INS. YELLOW STATE OF ALASKA BEARING TREE TAG.
A SPRUCE 12 INS. IN DIAM., BEARS N 59°03' W A DISTANCE OF 49.8FT. MARKED WITH A 4 1/2X6 INS. YELLOW STATE OF ALASKA BEARING TREE TAG.

FOUND 3 1/4 INS. BLM BRASS CAP 0.2FT BELOW GRADE IN GOOD CONDITION APPROXIMATELY 800FT IN ELEVATION ON THE NORTH SIDE OF A MOUNTAIN.

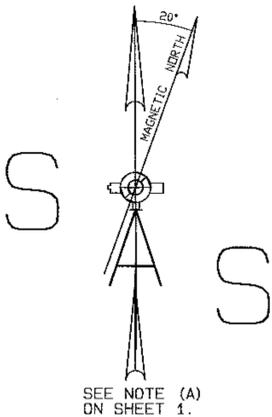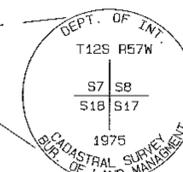

SEE NOTE (A)
ON SHEET 1.

ADJACENT LAND OWNER
CHOGGIUNG LTD
BOX 330
DILLINGHAM, AK 99576

APPLICANT CERTIFICATE:

I, THE UNDERSIGNED, HEREBY CERTIFY THAT I AM THE APPLICANT AS SHOWN HEREON. I HEREBY APPROVE THIS SURVEY AND PLAT.

TRACT A, ADL NO. 228589

Chris A. Carr
CHRIS A. CARR
P.O. BOX 330
PORTAGE CREEK, AK 99576


8/6/04
8/6/04 DATE

NOTARY'S ACKNOWLEDGMENT:

SUBSCRIBED AND SWORN BEFORE ME THIS 6 DAY OF August, 2004

FOR: *Chris A. Carr*

John P. O'Connor
NOTARY PUBLIC FOR ALASKA
MY COMMISSION EXPIRES May 10, 2007

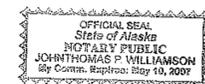

SCALE:



1 METER = 3.2808333 US FEET, 1 US ACRE = 0.4047 HECTARES

DATE OF SURVEY	NAME OF SURVEYOR
BEGINNING <u>2/10/04</u>	JOHN P. O'CONNOR
ENDING <u>4/22/04</u>	P.O. BOX 852 DILLINGHAM, AK 99576

STATE OF ALASKA
DIVISION OF MINING, LAND AND WATER
ANCHORAGE, ALASKA

ALASKA STATE LAND SURVEY NO. 2003-13


WITHIN UNSURVEYED SECTION 24,
T. 12 S., R. 58 W., S.M., ALASKA
& UNSURVEYED SECTION 35 & 36,
T. 11 S., R. 58 W., S.M., ALASKA
& SURVEYED SECTION 7,
T. 12 S., R. 57 W., S.M., ALASKA

BRISTOL BAY RECORDING DISTRICT

DRAWN BY: JOHN O'CONNOR	APPROVAL RECOMMENDED <i>Small Denavip</i> 19 Aug 04
DATE: 4/21/04	STATEWIDE PLATTING SUPERVISOR DATE
SCALE: 1" = 200'	CHECKED: J.D. FILE NO. ASLS 20030013

BRISTOL BAY RECORDING DISTRICT 2004-8

ADJACENT LAND OWNER
STATE OF ALASKA

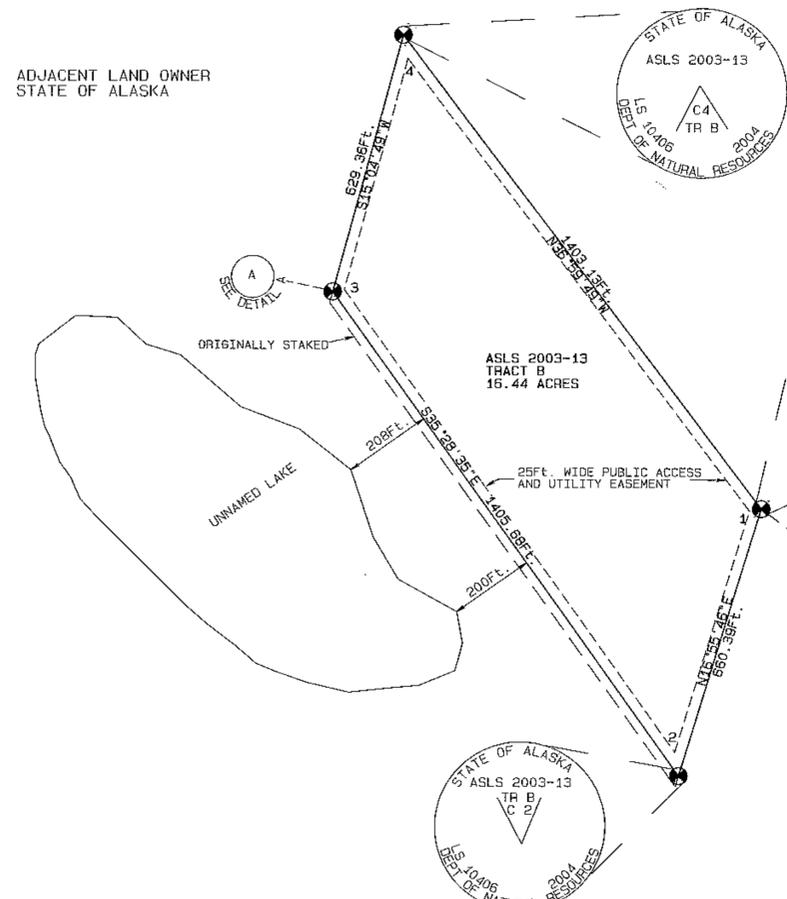

C4: SET AN ALUMINUM PIPE MONUMENT 30 INS. LONG 2 1/2 INS. DIA., 24 INS. IN THE GROUND, WITH A MAGNET AT THE BASE AND A 3 1/4 INS. ALUMINUM CAP MARKED AS SHOWN.
FROM WHICH:
A SPRUCE 12 INS. IN DIAM., BEARS N 22°33' E A DISTANCE OF 28.8 FT. MARKED WITH A 4 1/2X6 INS. YELLOW STATE OF ALASKA BEARING TREE TAG.
A SPRUCE 7 INS. IN DIAM., BEARS S 8°42' E A DISTANCE OF 25.0 FT. MARKED WITH A 4 1/2X6 INS. YELLOW STATE OF ALASKA BEARING TREE TAG.
A SPRUCE 7 INS. IN DIAM., BEARS S 70°24' W A DISTANCE OF 19.7 FT. MARKED WITH A 4 1/2X6 INS. YELLOW STATE OF ALASKA BEARING TREE TAG.

C1: SET AN ALUMINUM PIPE MONUMENT 30 INS. LONG 2 1/2 INS. DIA., 24 INS. IN THE GROUND, WITH A MAGNET AT THE BASE AND A 3 1/4 INS. ALUMINUM CAP MARKED AS SHOWN.
FROM WHICH:
A SPRUCE 7 INS. IN DIAM., BEARS N 42°27' E A DISTANCE OF 25.7 FT. MARKED WITH A 4 1/2X6 INS. YELLOW STATE OF ALASKA BEARING TREE TAG.
A SPRUCE 9 INS. IN DIAM., BEARS S 38°31' W A DISTANCE OF 24.1 FT. MARKED WITH A 4 1/2X6 INS. YELLOW STATE OF ALASKA BEARING TREE TAG.
A SPRUCE 11 INS. IN DIAM., BEARS N 37°45' W A DISTANCE OF 19.1 FT. MARKED WITH A 4 1/2X6 INS. YELLOW STATE OF ALASKA BEARING TREE TAG.

C1 TRACT B
LAT 89°14'05.65"N
LONG 158°58'55.12"W
NAD 27
SEE NOTE (B)
ON SHEET 2

ADJACENT LAND OWNER
STATE OF ALASKA

C5: FOUND 3 1/4 INS. ALUMINUM CAP 0.3 FT ABOVE GROUND ON A 3/4 INS ALUMINUM DRIVE ROD IN GOOD CONDITION MARKED AS SHOWN.

C2: SET AN ALUMINUM PIPE MONUMENT 30 INS. LONG 2 1/2 INS. DIA., 24 INS. IN THE GROUND, WITH A MAGNET AT THE BASE AND A 3 1/4 INS. ALUMINUM CAP MARKED AS SHOWN.
FROM WHICH:
A SPRUCE 11 INS. IN DIAM., BEARS N 8°14' E A DISTANCE OF 6.6 FT. MARKED WITH A 4 1/2X6 INS. YELLOW STATE OF ALASKA BEARING TREE TAG.
A SPRUCE 10 INS. IN DIAM., BEARS S 9°8' E A DISTANCE OF 20.6 FT. MARKED WITH A 4 1/2X6 INS. YELLOW STATE OF ALASKA BEARING TREE TAG.
A SPRUCE 12 INS. IN DIAM., BEARS S 33°25' W A DISTANCE OF 15.4 FT. MARKED WITH A 4 1/2X6 INS. YELLOW STATE OF ALASKA BEARING TREE TAG.



DETAIL A

C3: SET AN ALUMINUM PIPE MONUMENT 30 INS. LONG 2 1/2 INS. DIA., 24 INS. IN THE GROUND, WITH A MAGNET AT THE BASE AND A 3 1/4 INS. ALUMINUM CAP MARKED AS SHOWN.
FROM WHICH:
A SPRUCE 9 INS. IN DIAM., BEARS N 63°24' E A DISTANCE OF 9.8 FT. MARKED WITH A 4 1/2X6 INS. YELLOW STATE OF ALASKA BEARING TREE TAG.
A SPRUCE 9 INS. IN DIAM., BEARS N 56°32' E A DISTANCE OF 15.0 FT. MARKED WITH A 4 1/2X6 INS. YELLOW STATE OF ALASKA BEARING TREE TAG.
A SPRUCE 16 INS. IN DIAM., BEARS S 24°38' W A DISTANCE OF 12.9 FT. MARKED WITH A 4 1/2X6 INS. YELLOW STATE OF ALASKA BEARING TREE TAG.

- NOTES:
- (1). THIS SURVEY WAS ACCOMPLISHED IN ACCORDANCE WITH AL 38.05.600, 65C 667, AND GSI 2003-13
 - (2). ALL BEARINGS SHOWN ARE TRUE BEARINGS AS ORIENTED TO THE BASIS OF BEARING AND DISTANCES SHOWN ARE REDUCED TO HORIZONTAL FIELD DISTANCES.
 - (3). THE ACCURACY OF THIS SURVEY IS GREATER THAN 1:5000.
 - (4). ALL PARCELS OF LAND OWNED BY THE STATE OF ALASKA, LOCATED WITHIN 50.00 FEET OF, OR BISECTED BY A SURVEYED OR PROTRACTED SECTION LINE, ARE SUBJECT TO A 50 FOOT EASEMENT, EACH SIDE OF THE SECTION LINE, WHICH IS RESERVED TO THE STATE OF ALASKA FOR PUBLIC HIGHWAYS UNDER A.S. 19.10.010.
 - (5). THE EXISTING LESSEES' CLAIM CORNERS WERE RECOVERED AND USED TO CONTROL THE LOCATION OF THE TRACT BOUNDARIES.
 - (6). SURVEYED CORNERS OF ASLS 89-239 WERE RECOVERED AND USED AS THE BASIS OF BEARING FOR THE SURVEY OF ASLS 2003-13 TRACT B.

LEGEND:

- ⊕ 3 1/4 BRASS GLO - BLM MONUMENT RECOVERED
- ⊗ 3 1/4 ALUMINUM CAP ON 2 1/2" ALUMINUM PIPE PRIMARY MONUMENT SET THIS SURVEY
- ⊗ 3 1/4 ALUMINUM CAP ON 3/4" ALUMINUM ROD RECOVERED
- RECORD MONUMENT 3 1/4" ALUMINUM CAP ON DRIVE ROD
- (R) RECORD DATA PER PLAT 91-23 RECORDED 10/28/91 IN THE BRISTOL BAY REC. DIST.
- (M) MEASURED
- SURVEYED
- - - UNSURVEYED

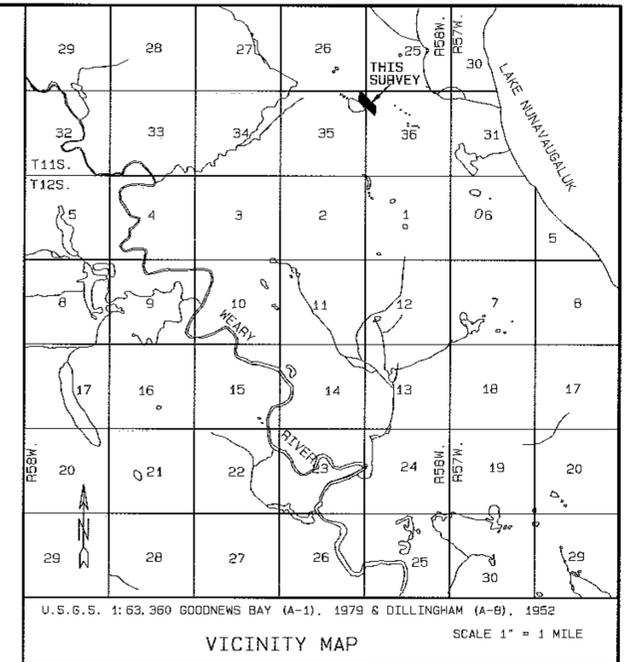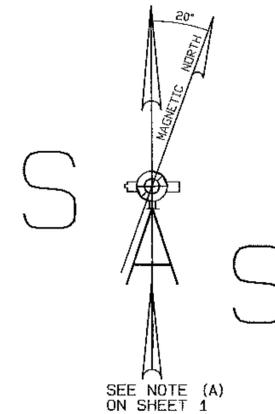

APPLICANT CERTIFICATE:

I, THE UNDERSIGNED, HEREBY CERTIFY THAT I AM THE APPLICANT AS SHOWN HEREON. I HEREBY APPROVE THIS SURVEY AND PLAT.

TRACT B, ADL NO. 228425


Joshua M. Peirce 8/16/04
DATE
JOSHUA M. PEIRCE
6440 WEST CIRCLE
ANCHORAGE, AK 99516

NOTARY'S ACKNOWLEDGMENT:


SUBSCRIBED AND SWORN BEFORE ME THIS 16th DAY OF August, 2004

FOR: Joshua M. Peirce

NOTARY PUBLIC FOR ALASKA
MY COMMISSION EXPIRES May 10, 2007

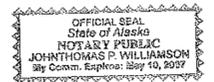

SCALE

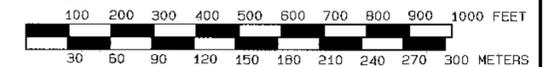

1 METER = 3.2808333 US FEET, 1 US ACRE = 0.4047 HECTARES

DATE OF SURVEY:	NAME OF SURVEYOR:
BEGINNING 2/10/04	JOHN P. O'CONNOR
ENDING 4/22/04	P.O. BOX 852 DILLINGHAM, AK 99576

STATE OF ALASKA
DEPARTMENT OF NATURAL RESOURCES
DIVISION OF MINING, LAND AND WATER
ANCHORAGE, ALASKA

ALASKA STATE LAND SURVEY NO. 2003-13

WITHIN UNSURVEYED SECTION 24,
T. 12 S., R. 58 W., S. M., ALASKA
& UNSURVEYED SECTION 35 & 36,
T. 11 S., R. 58 W., S. M., ALASKA
& SURVEYED SECTION 7,
T. 12 S., R. 57 W., S. M., ALASKA

BRISTOL BAY RECORDING DISTRICT

DRAWN BY: JOHN O'CONNOR	APPROVAL RECOMMENDED <i>John Williamson</i> 17 Aug 04
DATE: 4/22/04	STATE PLATTING SUPERVISOR DATE
SCALE: 1" = 200'	CHECKED: J.O. FILE NO. ASLS 20030013

BRISTOL BAY RECORDING DISTRICT 2004-8 SHEET 3 OF 4

LEGEND:

- ⊕ 3 1/4" BRASS GLO - BLM MONUMENT RECOVERED
- ⊙ 3 1/4" ALUMINUM CAP ON 2 1/2" ALUMINUM PIPE PRIMARY MONUMENT SET THIS SURVEY
- ⊗ 3 1/4" ALUMINUM CAP ON 3/4" ALUMINUM ROD RECOVERED
- (R-1) RECORD DATA PER PLAT 90-3 RECORDED IN THE BRISTOL BAY REC. DIST.
- (R-2) RECORD DATA PER PLAT 95-1 RECORDED IN THE BRISTOL BAY REC. DIST.
- (M) MEASURED
- SURVEYED
- - - UNSURVEYED

DETAIL B

FOUND A 3 1/4 INS. ALUMINUM CAP ON 3/4 INS. ALUMINUM DRIVE ROD 0.4 FT. ABOVE GRADE AT C2 ASLS 87-301 IN GOOD CONDITION STAMPED AS SHOWN.

FOUND A 3 1/4 INS. ALUMINUM CAP ON 3/4 INS. DRIVE ROD 0.5 FT. ABOVE GRADE AT CORNER 3 OF ASLS 94-47 IN GOOD CONDITION, STAMPED AS SHOWN.

C1: SET AN ALUMINUM PIPE MONUMENT 30 INS. LONG 2 1/2 INS. DIA. 24 INS. IN THE GROUND, WITH A MAGNET AT THE BASE AND A 3 1/4 INS. ALUMINUM CAP MARKED AS SHOWN.

FROM WHICH:
 A SPRUCE 6 INS. IN DIAM., BEARS S 54°28' W A DISTANCE OF 17.3 FT. MARKED WITH A 4 1/2 X 6 INS. YELLOW STATE OF ALASKA BEARING TREE TAG.
 A SPRUCE 10 INS. IN DIAM., BEARS N 6°56' E A DISTANCE OF 17.3 FT. MARKED WITH A 4 1/2 X 6 INS. YELLOW STATE OF ALASKA BEARING TREE TAG.
 A SPRUCE 12 INS. IN DIAM., BEARS S 68°55' E A DISTANCE OF 22.9 FT. MARKED WITH A 4 1/2 X 6 INS. YELLOW STATE OF ALASKA BEARING TREE TAG.

FOUND A 3 1/4 INS. ALUMINUM CAP ON 3/4 INS. ALUMINUM DRIVE ROD 0.5 FT. ABOVE GRADE IN GOOD CONDITION AT CORNER 4 OF ASLS 94-47 STAMPED AS SHOWN.

NOTES:

- (1) THIS SURVEY WAS ACCOMPLISHED IN ACCORDANCE WITH AL 38.05.600, GSC 667, AND GSI 2003-13
- (2) ALL BEARINGS SHOWN ARE TRUE BEARINGS AS ORIENTED TO THE BASIS OF BEARING AND DISTANCES SHOWN ARE REDUCED TO HORIZONTAL FIELD DISTANCES.
- (3) THE ACCURACY OF THIS SURVEY IS GREATER THAN 1:5000.
- (4) ALL PARCELS OF LAND OWNED BY THE STATE OF ALASKA, LOCATED WITHIN 50.00 FEET OF, OR BISECTED BY A SURVEYED OR PROTRACTED SECTION LINE, ARE SUBJECT TO A 50 FOOT EASEMENT, EACH SIDE OF THE SECTION LINE, WHICH IS RESERVED TO THE STATE OF ALASKA FOR PUBLIC HIGHWAYS UNDER A.S. 19.10.010.
- (5) THE EXISTING LESSEES' CLAIM CORNERS WERE RECOVERED AND USED TO CONTROL THE LOCATION OF THE TRACT BOUNDARIES.
- (6) SURVEYED CORNERS 3 AND 5 OF ASLS 94-47 WERE RECOVERED AND RECORD DATA WAS USED FROM RECORD PLAT 95-1 RECORDED IN THE BRISTOL BAY RECORDING DISTRICT TO CALCULATE THE BASIS OF BEARING FOR ASLS 2003-13 TRACTS C AND D.

SURVEYOR'S CERTIFICATE:


I HEREBY CERTIFY THAT I AM PROPERLY REGISTERED AND LICENSED TO PRACTICE LAND SURVEYING IN THE STATE OF ALASKA, THAT THIS PLAT REPRESENTS A SURVEY MADE BY ME OR UNDER MY DIRECT SUPERVISION, THAT THE MONUMENTS SHOWN HEREON ACTUALLY EXIST AS DESCRIBED, AND THAT ALL DIMENSIONS AND OTHER DETAILS ARE CORRECT.

7-30-04
DATE




LS 10406
REGISTRATION NUMBER

John O'Connor
REGISTERED LAND SURVEYOR

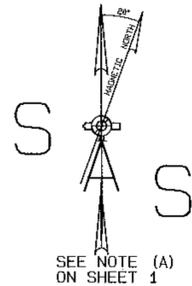

SEE NOTE (A)
ON SHEET 1

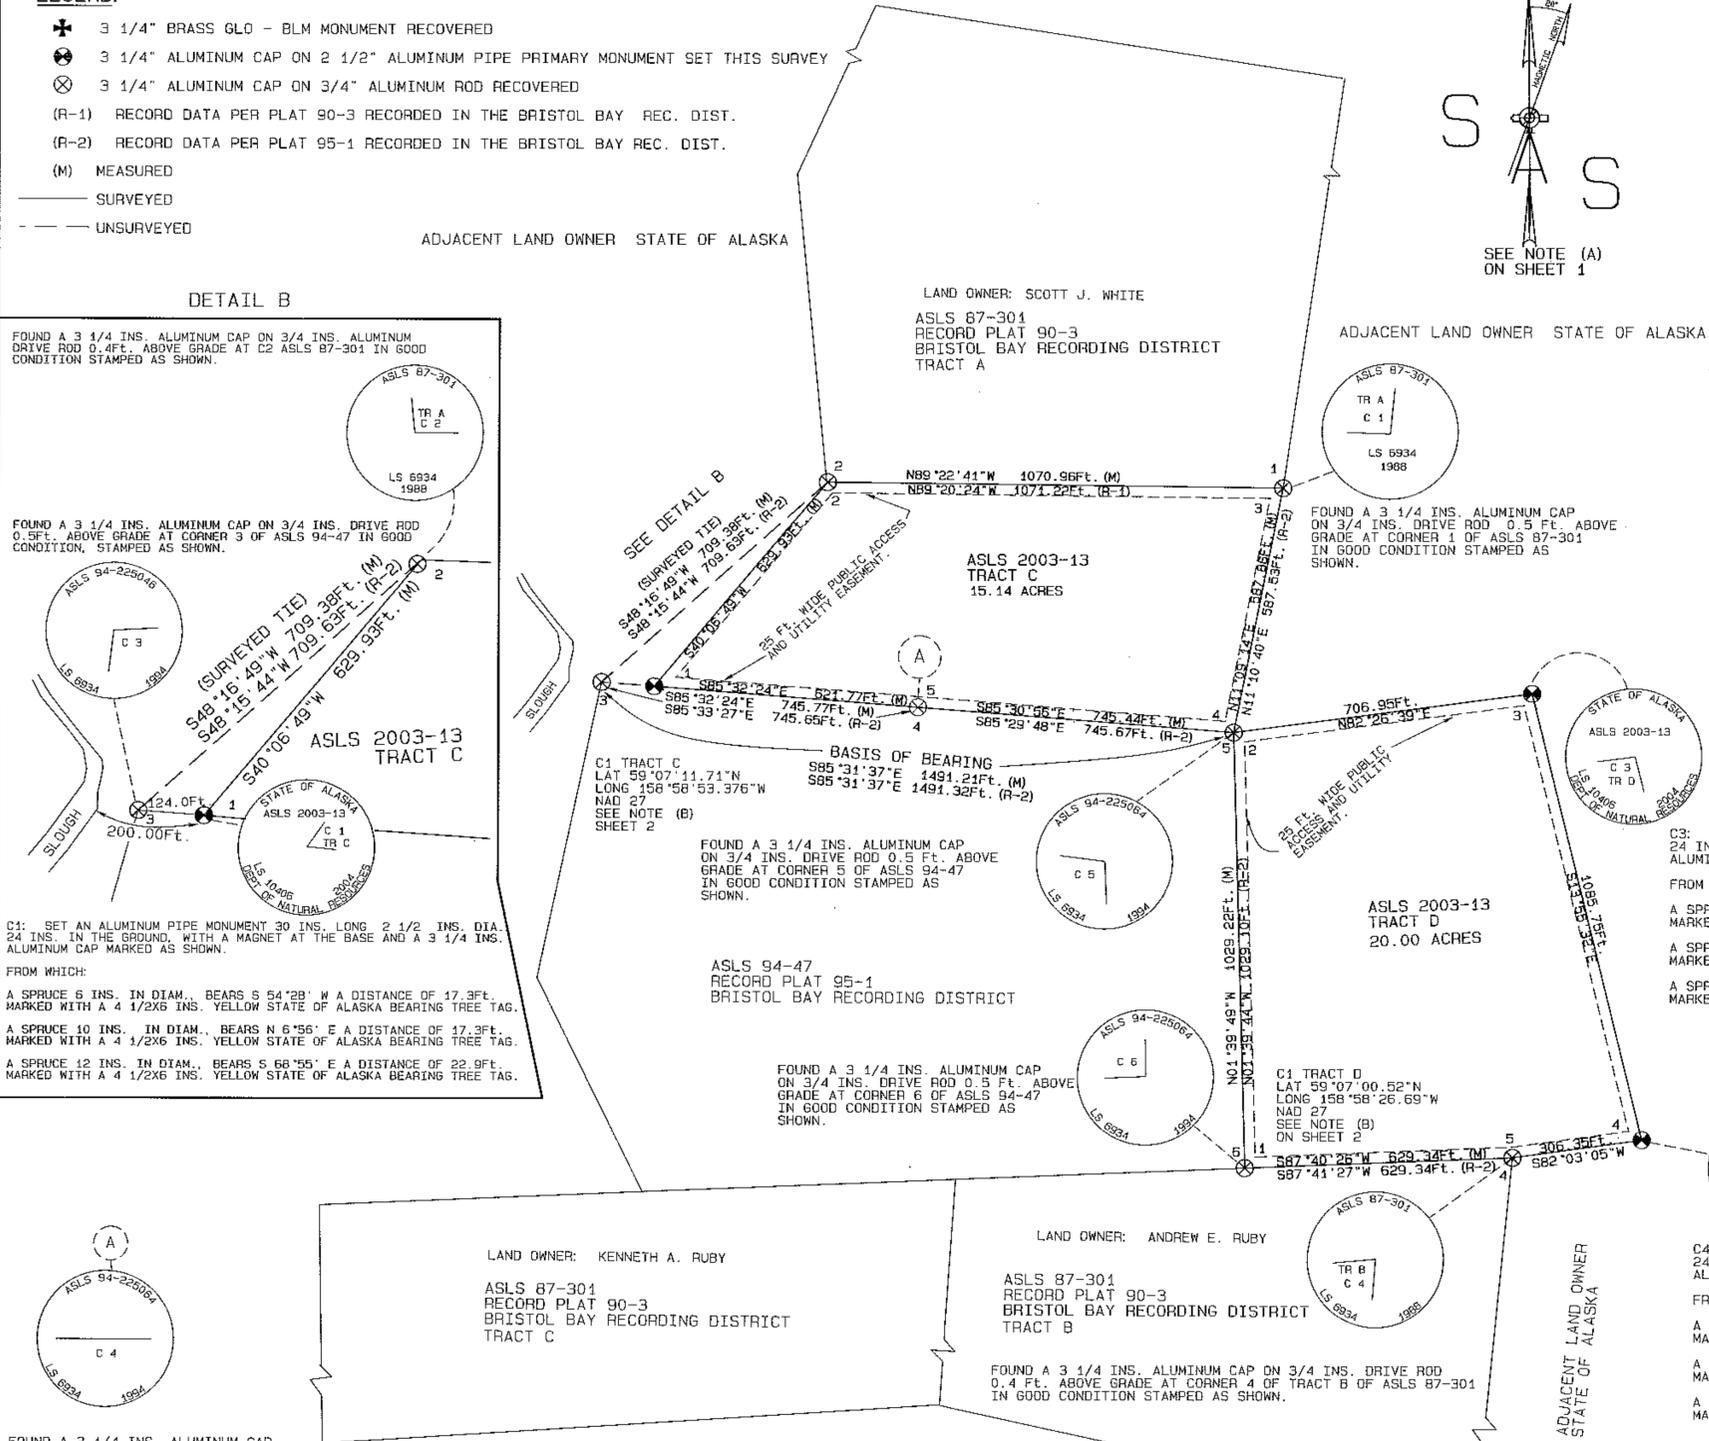

APPLICANT CERTIFICATE:

WE, THE UNDERSIGNED, HEREBY CERTIFY THAT WE ARE THE APPLICANTS AS SHOWN HEREON. WE HEREBY APPROVE THIS SURVEY AND PLAT.

TRACT C, ADL NO. 228598

Amy B. Ruby
AMY RUBY
P.O. BOX 695
DILLINGHAM, AK 99576

7-30-04
DATE

NOTARY'S ACKNOWLEDGMENT:

SUBSCRIBED AND SWORN BEFORE ME THIS 30 DAY OF July 2004

FOR: Amy B. Ruby



Nail Ruby
NOTARY PUBLIC FOR ALASKA
MY COMMISSION EXPIRES 5-1-08

TRACT D, ADL NO. 228596

Alice L. Ruby
ALICE RUBY
P.O. BOX 121
DILLINGHAM, AK 99576

7-30-04
DATE

NOTARY'S ACKNOWLEDGMENT:

SUBSCRIBED AND SWORN BEFORE ME THIS 30 DAY OF July 2004

FOR: Alice L. Ruby



Nail Ruby
NOTARY PUBLIC FOR ALASKA
MY COMMISSION EXPIRES 5-1-08

C3: SET AN ALUMINUM PIPE MONUMENT 30 INS. LONG 2 1/2 INS. DIA. 24 INS. IN THE GROUND, WITH A MAGNET AT THE BASE AND A 3 1/4 INS. ALUMINUM CAP MARKED AS SHOWN.

FROM WHICH:

- A SPRUCE 8 INS. IN DIAM., BEARS N 54°01' E A DISTANCE OF 17.6 FT. MARKED WITH A 4 1/2 X 6 INS. YELLOW STATE OF ALASKA BEARING TREE TAG.
- A SPRUCE 7 INS. IN DIAM., BEARS S 16°49' E A DISTANCE OF 36.5 FT. MARKED WITH A 4 1/2 X 6 INS. YELLOW STATE OF ALASKA BEARING TREE TAG.
- A SPRUCE 8 INS. IN DIAM., BEARS S 85°08' W A DISTANCE OF 26.4 FT. MARKED WITH A 4 1/2 X 6 INS. YELLOW STATE OF ALASKA BEARING TREE TAG.

C4: SET AN ALUMINUM PIPE MONUMENT 30 INS. LONG 2 1/2 INS. DIA. 24 INS. IN THE GROUND, WITH A MAGNET AT THE BASE AND A 3 1/4 INS. ALUMINUM CAP MARKED AS SHOWN.

FROM WHICH:

- A SPRUCE 9 INS. IN DIAM., BEARS S 73°19' E A DISTANCE OF 18.4 FT. MARKED WITH A 4 1/2 X 6 INS. YELLOW STATE OF ALASKA BEARING TREE TAG.
- A SPRUCE 10 INS. IN DIAM., BEARS N 84°30' W A DISTANCE OF 55.2 FT. MARKED WITH A 4 1/2 X 6 INS. YELLOW STATE OF ALASKA BEARING TREE TAG.
- A SPRUCE 10 INS. IN DIAM., BEARS N 12°09' W A DISTANCE OF 6.2 FT. MARKED WITH A 4 1/2 X 6 INS. YELLOW STATE OF ALASKA BEARING TREE TAG.


PLAT APPROVAL:

THIS PLAT IS APPROVED BY THE COMMISSIONER OF THE DEPARTMENT OF NATURAL RESOURCES, OR THE COMMISSIONER'S DESIGNEE, IN ACCORDANCE WITH AS 40.15.

19 Aug 04
DATE

BY APPROVAL OF THIS PLAT, THE COMMISSIONER OF THE DEPARTMENT OF NATURAL RESOURCES HEREBY ACCEPTS FOR PUBLIC USES AND FOR PUBLIC PURPOSES THE REAL PROPERTY DEDICATED TO THE PUBLIC BY THIS PLAT INCLUDING EASEMENTS, RIGHTS-OF-WAY, ALLEYS, AND ROADWAYS SHOWN ON THIS PLAT. THE ACCEPTANCE OF LANDS FOR PUBLIC USE OR PUBLIC PURPOSES DOES NOT OBLIGATE THE PUBLIC OR ANY GOVERNING BODY TO CONSTRUCT, OPERATE, OR MAINTAIN IMPROVEMENTS.

2004-8
Bristol Bay Rec Dist
Date: 8-19-2004
Time: 10:33 A.M.
Requested By: AS/DNR

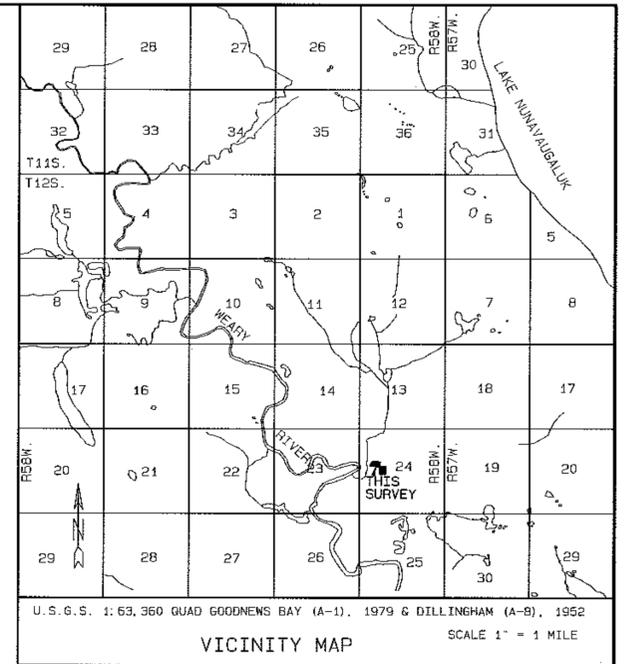

CERTIFICATE OF OWNERSHIP AND DEDICATION:

I, THE UNDERSIGNED, HEREBY CERTIFY THAT I AM THE DIRECTOR, DIVISION OF MINING, LAND AND WATER AND THAT THE STATE OF ALASKA IS THE OWNER OF ASLS 2003-13, AS SHOWN HEREON. I HEREBY APPROVE THIS SURVEY AND PLAT FOR THE STATE OF ALASKA, AND DEDICATE FOR PUBLIC OR PRIVATE USE AS NOTED, ALL EASEMENTS, PUBLIC UTILITY AREAS, AND RIGHTS-OF-WAY AS SHOWN AND DESCRIBED HEREON.

19 Aug 04
Gerald Jennings
DIRECTOR, DIVISION OF MINING, LAND AND WATER

NOTARY'S ACKNOWLEDGMENT:


SUBSCRIBED AND SWORN BEFORE ME THIS 19TH DAY OF August 2004.

FOR: GERALD JENNINGS



Gerald Jennings
NOTARY PUBLIC FOR ALASKA
MY COMMISSION EXPIRES 1-9-05

SCALE

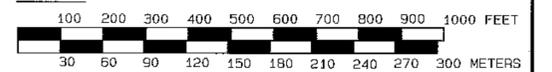

1 METER = 3.2808333 US FEET, 1 US ACRE = 0.4047 HECTARES

DATE OF SURVEY	NAME OF SURVEYOR
BEGINNING 2/10/04	JOHN P. O'CONNOR
ENDING 4/22/04	P.O. BOX 852 DILLINGHAM, AK 99576

STATE OF ALASKA
DEPARTMENT OF NATURAL RESOURCES
DIVISION OF MINING, LAND AND WATER
ANCHORAGE, ALASKA

ALASKA STATE LAND SURVEY NO. 2003-13

WITHIN UNSURVEYED SECTION 24, T.12 S., R.58W., S.M., ALASKA & UNSURVEYED SECTION 35 & 36, T.11S., R.58W., S.M., ALASKA & SURVEYED SECTION 7, T.12S., R.57W., S.M., ALASKA
BRISTOL BAY RECORDING DISTRICT

DRAWN BY: JOHN O'CONNOR	APPROVAL RECOMMENDED Gerald Jennings 19 Aug 04
DATE: 4/20/04	STATEWIDE PLATTING SUPERVISOR DATE
SCALE: 1" = 200'	CHECKED: FILE NO. ASLS 20030013