
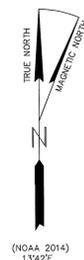
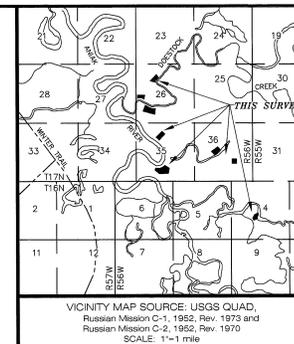


ANIAK-DOESTOCK REMOTE RECREATIONAL CABIN SITES INDEX SHEET

NOTES:

- This survey was accomplished in accordance with AS 38.05.600, GSC 797 and RRCS SI 2013-17.
- All bearings shown, unless noted, are true bearings as oriented to the Basis of Bearing and distances shown are reduced to horizontal field distances.
- The accuracy of this survey is greater than 1:5000.
- All parcels of land owned by the State of Alaska, located within 50.00 feet of, or bisected by a surveyed or protracted section line, are subject to a 50 foot (50') easement, on each side of the section line, which is reserved to the State of Alaska for public highways under AS 19.10.010.
- The existing lessees' claim corners were recovered and used to control the location of tract boundaries.
- BASIS OF BEARING:** The basis of bearing for this plat was determined by high precision GPS survey, using Topcon/Javad Legacy and Odyssey receivers, differentially corrected and processed using Topcon Tools Vers. 8.1 software. A local grid was established oriented to true geodetic north at
Lat: 61°31'28.010891"N, Long: 159°23'16.05390"W, NAD 83 (at 61°31'28.68361"N, Long: 159°23'07.59842"W, NAD 27) at GPS Control Point #98, a 3-1/4" Aluminum Monument on the right bank of the Aniak River near Tract E.
- COORDINATES:** The coordinates used were constrained to the National Spatial Reference System (NRS) using CORS Stations AB25, BET1, and AB14, extended to the corner locations by static survey methods, and converted from NAD 83 to NAD 27 using the CORPSCON utility.
- The natural meanders of the line of ordinary high water (OHW) form the true bounds of Tract A and Tract C. The approximate line of OHW, as shown, is for area computation only, with the true corners being on the extension of the sidelines and their intersection with the natural meanders.
- There is a 100 foot building setback from the ordinary high water line of all water bodies determined to be public or navigable.
- Ties shown between tracts and the Basis of Coordinates are local bearings with horizontal field distances.

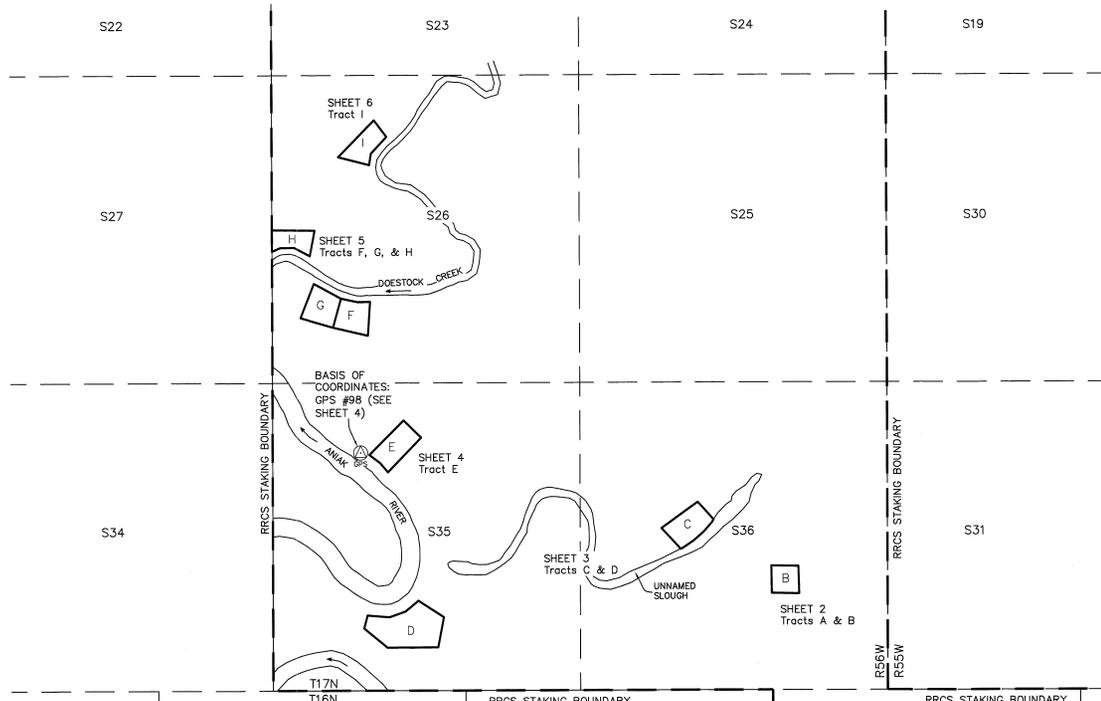

CERTIFICATE OF OWNERSHIP AND DEDICATION.
I, the undersigned, hereby certify that I am the Director, Division of Mining, Land and Water, and that the State of Alaska is the owner of ASLS 2013-17, as shown hereon. I hereby approve this survey and plat for the State of Alaska, and dedicate for public or private use as noted, all easements, public utility areas, and rights-of-way as shown and described hereon.

Dated June 16, 2015
David Jennings
Director, Division of Mining, Land and Water

NOTARY ACKNOWLEDGMENT
Subscribed and sworn to before me this 16th day of June, 2015.
For: *David Jennings*
Director
Ronda Wilson
Notary Public for Alaska
My Commission Expires with office



PLAT APPROVAL CERTIFICATE
This plat is approved by the Commissioner of the Department of Natural Resources, or the Commissioner's designee, in accordance with AS 40.15.
for *David Jennings* Commissioner Date June 16, 2015

By approval of this plat, the Commissioner of the Department of Natural Resources hereby accepts for public use and public purposes the real property dedicated to the public hereon, including easements, rights-of-way, alleys and roadways. The acceptance of such dedicated areas for public use and public purposes does not obligate the department, any governing body, or the public to construct, operate, maintain or manage improvements.

TAX CERTIFICATE
This subdivision lies outside of any taxing authority, at the time of filing.

SURVEYOR'S CERTIFICATE

I hereby certify that I am properly registered and licensed to practice land surveying in the State of Alaska, that this plat represents a survey made by me or under my direct supervision, that the monuments shown hereon actually exist as described, and that all dimensions and other details are correct.

Date: 3/30/15
Registration No.: 4469-S
Donald E. Mulliken
Professional Land Surveyor



TIES FROM BASIS OF COORDINATES AT GPS CONTROL POINT #98 TO INDIVIDUAL TRACTS



Corner	Bearing	Distance
W/MCI Tract A	S 51°21'10" E	1194.68'
C1 Tract B	S 74°30'32" E	7315.36'
W/MCI Tract C	S 73°32'01" E	5677.48'
C1 Tract D	S 00°58'53" E	3012.01'
C1 Tract E	S 76°37'35" E	154.83'
C1 Tract F	N 07°07'44" W	2670.11'
C1 Tract H	N 23°37'12" W	3772.90'
C1 Tract I	N 01°52'25" E	4943.74'

- NOTES:**
- All Ties are local bearings and ground distances.
 - A single tie is listed to contiguous groups of Tracts

TYPICAL PRIMARY MONUMENT SET THIS SURVEY



TYPICAL SECONDARY MONUMENT SET THIS SURVEY

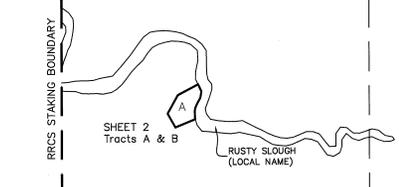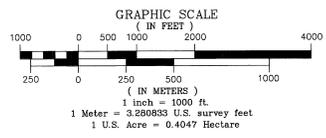

Kuskokwim Recording District # 2015-1

DATE OF SURVEY: BEGINNING May 23, 2014 ENDING May 31, 2014	NAME OF SURVEYOR: Mulliken Surveys P.O. Box 790 Homer, AK 99603-0790
STATE OF ALASKA DEPARTMENT OF NATURAL RESOURCES, DIVISION OF MINING, LAND AND WATER	
ALASKA STATE LAND SURVEY 2013-17	
ANIAK-DOESTOCK REMOTE RECREATIONAL CABIN SITES CREATING TRACTS A THROUGH I WITHIN SECTIONS 26, 35, 36, T17N, R.56W, AND SECTION 4, T16N, R.56W, SEWARD MERIDIAN, ALASKA KUSKOKWIM RECORDING DISTRICT	
DRAWN: TAL/PJD DATE: 3/17/2015	APPROVAL, RECOMMENDED: <i>David Jennings</i> STATE ENGINEERING SUPERVISOR DATE
SCALE: 1" = 1000'	CHECKED FIELD BOOK FILE NO: DEM, CLM 343 A-D ASLS 20130017

ANIAK-DOESTOCK REMOTE RECREATIONAL CABIN SITES

TRACT B MONUMENTATION

Cor. #	Corner Marking	Description	Accessories
1	C1 TR B 4469-S 2014	Set 3 1/4" alum. cap, on 2" I.D. alum. pipe, 0.3' above ground.	Set: Carsonite post, North, 0.4' 4" Spruce, N27-1/2°E, 52.01' 4" Spruce, S5-1/2°E, 48.66' 8" Spruce, N83°W, 37.35' Magnet at base
2	C2 TR B 4469-S 2014	Set 3 1/4" alum. cap, on 2" I.D. alum. pipe, 0.4' above ground.	Set: Carsonite post, North, 0.4' 9" Spruce, N65-1/2°E, 43.32' 5" Spruce, S9°W, 14.28' 4" Spruce, N23°W, 14.32' Magnet at base
3	TR B C3 4469-S 2014	Set 3 1/4" alum. cap, on 2" I.D. alum. pipe, 0.4' above ground.	Set: Carsonite post, North, 0.4' 4" Spruce, N76-1/2°E, 32.31' 5" Spruce, S37-1/2°W, 12.74' 4" Spruce, N25-1/2°W, 39.50' Magnet at base
4	TR B C4 4469-S 2014	Set 3 1/4" alum. cap, on 2" I.D. alum. pipe, 0.4' above ground.	Set: Carsonite post, SW, 0.4' 4" Spruce, N89-1/2°E, 46.13' 5" Spruce, S5-1/2°W, 22.90' 9" Spruce, N23-1/2°W, 67.52' Magnet at base

NOTE: All of the above bearing trees are blazed, scribed "X BT", and have a metal tag attached.

LESSEE CERTIFICATE

I, the undersigned, hereby certify that I am the lessee as shown hereon. I hereby approve this survey and plat.

TRACT 'A', ADL No. 231750

Richard P. Ciletti 4-20-15
Richard P. Ciletti Date
P.O. Box 221
Aniak, AK 99557

NOTARY'S ACKNOWLEDGEMENT

Subscribed and sworn to before me this 20 day of April, 2015.

For *Richard P. Ciletti*
Lessee

Susan Locking
Notary Public for Alaska
My Commission Expires 1/10/16

LESSEE CERTIFICATE

I, the undersigned, hereby certify that I am the lessee as shown hereon. I hereby approve this survey and plat.

TRACT 'B', ADL No. 231745

William James Wilson 4-20-15
William James Wilson Date
P.O. Box 356
Aniak, AK 99557

NOTARY'S ACKNOWLEDGEMENT



Subscribed and sworn to before me this 20 day of April, 2015.

For *William James Wilson*
Lessee

Susan Locking
Notary Public for Alaska
My Commission Expires 1/10/16



C1 TRACT B
LAT. 61°31'06.75051"N
LONG. 159°20'50.71557"W
NAD 83(2011)(EPOCH:2010.0)

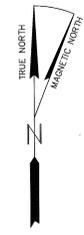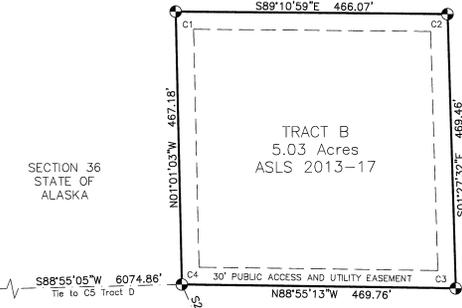

(NOAA 2014)
13°42'E


SECTION 36
STATE OF
ALASKA

SECTION 36
STATE OF
ALASKA

TRACT A MONUMENTATION


Cor. #	Corner Marking	Description	Accessories
1	WC TR A C1 MC 4469-S 2014	Set 3 1/4" alum. cap, on 2" I.D. alum. pipe, 0.3' above ground.	Found: 14" Birch post, North, 1.6' Set: 14" Spruce, S27-1/2°W, 24.02' 8" Birch, N87°W, 30.11' 11" Spruce, N37°W, 69.96' Magnet at base
2	TR A C2 4469-S 2014	Set 3 1/4" alum. cap, on 2" I.D. alum. pipe, 0.2' above ground.	Found: 4" x 4" Spruce post, S80°E, 1.9' Set: 8" Birch, S85-1/2°E, 34.40' 12" Spruce, S20°W, 16.35' 11" Spruce, N35-1/2°W, 41.52' Magnet at base
3	C3 TR A 4469-S 2014	Set 3 1/4" alum. cap, on 2" I.D. alum. pipe, 0.3' above ground.	Set: Carsonite post, NW, 0.5' 4" Spruce, N42°E, 41.03' 4" Spruce, S40-1/2°E, 68.68' 4" Spruce, N50°W, 23.55' Magnet at base
4	C4 TR A 4469-S 2014	Set 3 1/4" alum. cap, on 2" I.D. alum. pipe, 0.3' above ground.	Found: 6" Spruce post, S80°E, 2.7' Set: 8" Birch, N44-1/2°E, 45.02' 6" Spruce, S40-1/2°E, 24.60' 5" Spruce, N68°W, 33.72' Magnet at base
5	WC TR A C5 MC 4469-S 2014	Set 3 1/4" alum. cap, on 2" I.D. alum. pipe, 0.2' above ground.	Set: Carsonite post, NW, 0.3' 8" Birch, S3°E, 61.58' 5" Birch, N84°W, 15.35' 8" Birch, N37°W, 64.01' Magnet at base

NOTE: All of the above bearing trees are blazed, scribed "X BT", and have a metal tag attached.

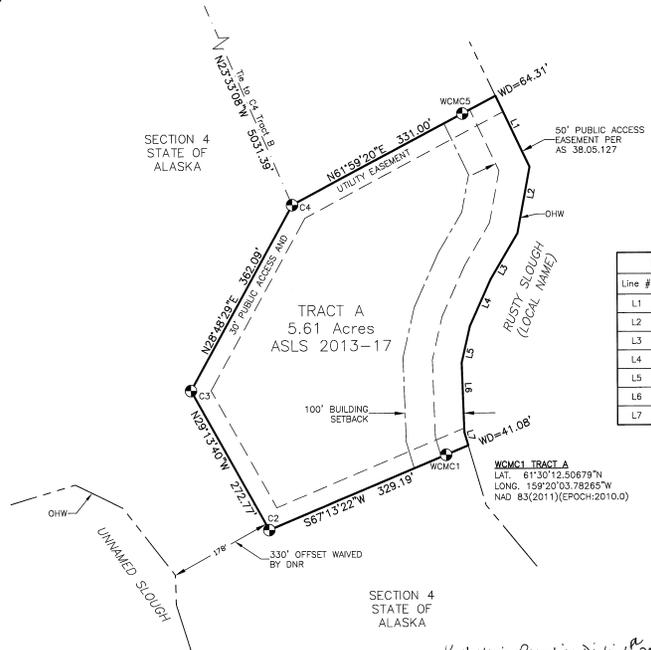

Line #	Length	Direction
L1	134.39'	S25°27'21"E
L2	115.23'	S10°33'34"W
L3	91.46'	S30°24'39"W
L4	87.89'	S23°56'25"W
L5	64.37'	S12°54'02"W
L6	118.64'	S02°00'38"E
L7	23.50'	S16°32'17"E

- LEGEND**
- GPS Control Point set this survey
 - Primary monument set this survey
 - Secondary monument set this survey
 - BLM Monument
 - Ordinary High Water
 - Record data per U.S. Survey No. 9926, Plat accepted August 29, 1991
 - Record data per B.L.M. Plat T17N, R56W, Seward Meridian, Plat accepted August 15, 1997
 - Surveyed line
 - Unsurveyed line
 - Easement
 - Tie between Tracts
 - Pond
 - Ordinary High Water
 - Trail
 - Setback line from River or Creek

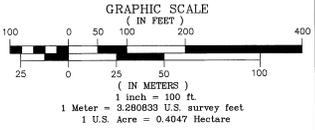

DATE OF SURVEY: BEGINNING May 23, 2014 ENDING May 31, 2014	NAME OF SURVEYOR: Mullikin Surveys P.O. Box 790 Aniak, AK 99603-0790
STATE OF ALASKA DEPARTMENT OF NATURAL RESOURCES, DIVISION OF MINING, LAND AND WATER ANCHORAGE, ALASKA	
ALASKA STATE LAND SURVEY 2013-17	
ANIAK-DOESTOCK REMOTE RECREATIONAL CABIN SITES CREATING TRACTS A THROUGH I WITHIN SECTIONS 26, 35, 36, T17N, R56W, AND SECTION 4, T16N, R56W, SEWARD MERIDIAN, ALASKA KUSKOKWIM RECORDING DISTRICT	
DRAWN: TAL/PJD DATE: 3/17/2015	APPROVAL/RECORDED: <i>Richard P. Ciletti</i> STATE OF ALASKA SUPERVISOR, DATE
SCALE: 1" = 100'	CHECKED FIELD BOOK FILE NO: ASLS 20130017

Kuskokwim Recording District 2015-1

ANIAK-DOESTOCK REMOTE RECREATIONAL CABIN SITES

TRACT D MONUMENTATION			
Cor. #	Corner Marking	Description	Accessories
1	C1 TR D 4469-S 2014	Set 3 1/4" alum. cap, on 2" I.D. alum. pipe, 0.2' above ground.	Set: Carsonite post, North, 0.3' 9" Spruce, N51-1/2°E, 12.93' 8" Birch, S9-1/2°W, 54.35' 8" Spruce, N27-1/2°W, 18.68' Magnet at base
2	C2 TR D 4469-S 2014	Set 3 1/4" alum. cap, on 2" I.D. alum. pipe, 0.3' above ground.	Set: Carsonite post, North, 0.3' 17" Spruce, S87-1/2°E, 25.90' 8" Birch, S12°W, 18.77' 8" Spruce, N39°W, 13.20' Magnet at base
3	C3 TR D 4469-S 2014	Set 2" alum. cap, on 5/8" rebar, 0.3' above ground.	Set: Carsonite post, West, 1.0'
4	C4 TR D 4469-S 2014	Set 2" alum. cap, on 5/8" rebar, 0.3' above ground.	Set: Carsonite post, South, 2.0'
5	C5 TR D 4469-S 2014	Set 3 1/4" alum. cap, on 2" I.D. alum. pipe, 0.2' above ground.	Set: Carsonite post, NE, 0.6' 15" Birch, N25°E, 31.63' 5" Birch, S1-1/2°W, 41.20' 16" Spruce, S79°W, 16.56' Magnet at base
6	C6 TR D 4469-S 2014	Set 3 1/4" alum. cap, on 2" I.D. alum. pipe, 0.3' above ground.	Set: Carsonite post, NE, 0.3' 4" Spruce, N74°E, 59.82' 7" Spruce, S26°W, 19.91' 4" Spruce, N41°W, 63.60' Magnet at base
7	C7 TR D 4469-S 2014	Set 3 1/4" alum. cap, on 2" I.D. alum. pipe, 0.2' above ground.	Set: Carsonite post, South, 0.3' 6" Spruce, N76°E, 31.19' 4" Spruce, S6°E, 71.16' 4" Spruce, N39-1/2°W, 63.70' Magnet at base
8	C8 TR D 4469-S 2014	Set 3 1/4" alum. cap, on 2" I.D. alum. pipe, 0.3' above ground.	Set: Carsonite post, South, 0.4' 9" Spruce, N6°E, 27.92' 8" Spruce, N43-1/2°E, 82.22' 10" Spruce, S89°W, 35.65' Magnet at base


LESSEE CERTIFICATE
I, the undersigned, hereby certify that I am the lessee as shown hereon. I hereby approve this survey and plat.

TRACT 'D', ADL No. 231746
Michael Wade Renfro 05/12/2015
 Date
 Michael Wade Renfro
 P.O. Box 872
 Bethel, AK 99559



NOTARY'S ACKNOWLEDGEMENT
 Subscribed and sworn to before me this 12 day of May, 2015.

For: *Michael Wade Renfro*
 Lessee
William O. Davies
 Notary Public for Alaska
 My Commission Expires 11/15/16

NOTE: All of the above bearing trees are blazed, scribed 'X BT', and have a metal tag attached.

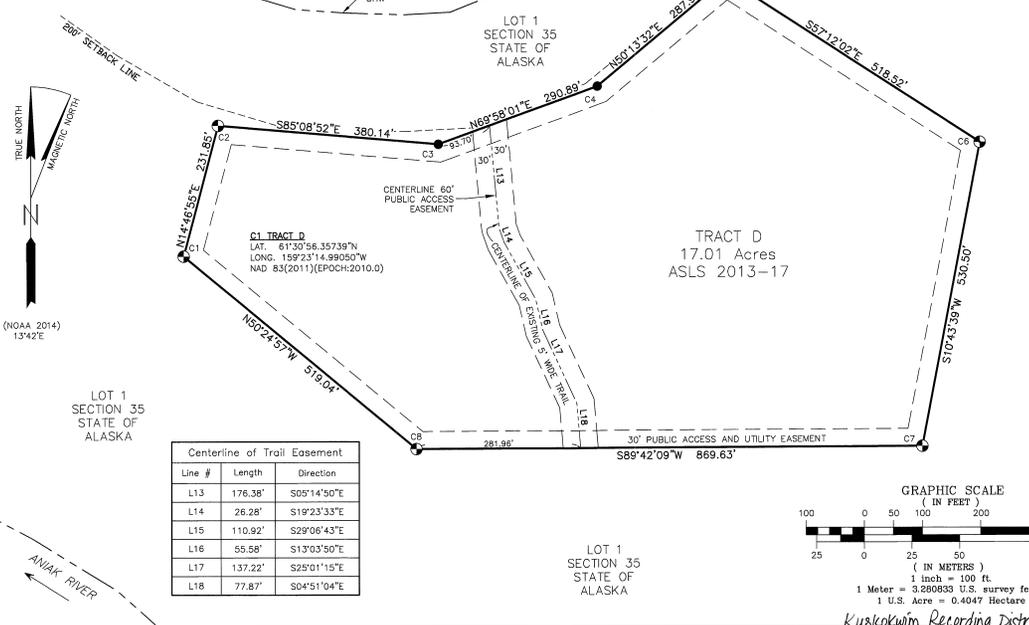

Line #	Length	Direction
L13	176.38'	S09°14'50"E
L14	26.28'	S19°23'33"E
L15	110.92'	S29°08'43"E
L16	65.58'	S13°03'50"E
L17	137.22'	S25°01'15"E
L18	77.87'	S04°51'04"E

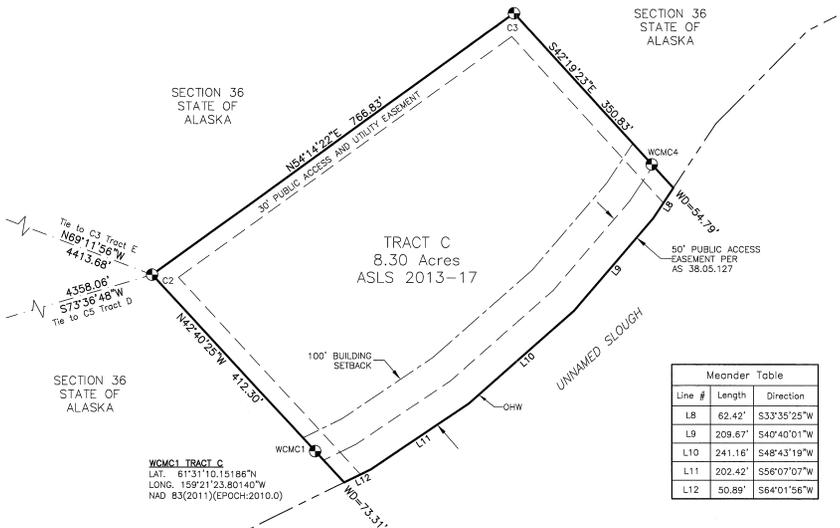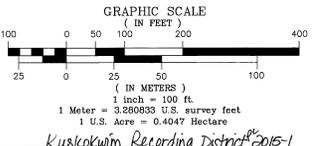

Line #	Length	Direction
L8	62.42'	S33°35'25"W
L9	209.67'	S40°40'01"W
L10	241.16'	S48°43'19"W
L11	202.42'	S56°07'07"W
L12	50.89'	S64°01'56"W

LESSEE CERTIFICATE
I, the undersigned, hereby certify that I am the lessee as shown hereon. I hereby approve this survey and plat.

TRACT 'C', ADL No. 231699
Louise Mae Russell 5/12/15
 Date
 Louise Mae Russell
 P.O. Box 1024
 Bethel, AK 99559

NOTARY'S ACKNOWLEDGEMENT
 Subscribed and sworn to before me this 12 day of May, 2015.

For: *Louise Mae Russell*
 Lessee
William O. Davies
 Notary Public for Alaska
 My Commission Expires 11/15/16

TRACT C MONUMENTATION			
Cor. #	Corner Marking	Description	Accessories
1	WC WCMC 4469-S 2014	Set 3 1/4" alum. cap, on 2" I.D. alum. pipe, 0.2' above ground.	Set: Carsonite post, S50°W, 0.4' 7" Spruce, N30°E, 32.86' 10" Spruce, S81°W, 25.38' 12" Spruce, N39°W, 35.85' Magnet at base
2	WC WCMC 4469-S 2014	Set 3 1/4" alum. cap, on 2" I.D. alum. pipe, 0.2' above ground.	Set: Carsonite post, N45°W, 0.4' 7" Spruce, N30°E, 86.11' 7" Spruce, S64°E, 52.37' 5" Spruce, S67°W, 30.44' Magnet at base
3	WC WCMC 4469-S 2014	Set 3 1/4" alum. cap, on 2" I.D. alum. pipe, flush with ground.	Set: Carsonite post, N40°W, 0.6' 8" Spruce, S71°E, 56.14' 12" Spruce, S3°E, 66.05' 5" Spruce, N43°W, 62.00' Magnet at base
4	WC WCMC 4469-S 2014	Set 3 1/4" alum. cap, on 2" I.D. alum. pipe, 0.2' above ground.	Set: Carsonite post, N10°E, 0.5' 13" Spruce, N28°E, 70.94' 12" Spruce, S77°W, 14.31' 11" Birch, N22°W, 39.97' Magnet at base

NOTE: All of the above bearing trees are blazed, scribed 'X BT', and have a metal tag attached.

- LEGEND**
- GPS Control Point set this survey
 - Primary monument set this survey
 - Secondary monument set this survey
 - BLM Monument
 - Ordinary High Water
 - Record data per U.S. Survey No. 9926, Plat accepted August 29, 1991
 - Record data per B.L.M. Plat T17N, R56W, Seward Meridian, Plat accepted August 15, 1997
 - Surveyed line
 - Unsurveyed line
 - Easement
 - Tie between Tracts
 - Pond
 - Ordinary High Water
 - Trail
 - Setback line from River or Creek

DATE OF SURVEY: BEGINNING May 23, 2014 ENDING May 31, 2014	NAME OF SURVEYOR: Mullikin Surveys P.O. Box 790 Homer, AK 99603-0790
STATE OF ALASKA DEPARTMENT OF NATURAL RESOURCES, DIVISION OF MINING, LAND AND WATER ANCHORAGE, ALASKA	
ALASKA STATE LAND SURVEY 2013-17	
ANIAK-DOESTOCK REMOTE RECREATIONAL CABIN SITES CREATING TRACTS A THROUGH I WITHIN SECTIONS 26, 35, 36, T.17N., R.56W. AND SECTION 4, T.18N., R.56W., SEWARD MERIDIAN, ALASKA KUSKOKWIM RECORDING DISTRICT	
DRAWN: TAL/PJD DATE: 3/17/2015	APPROVAL RECOMMENDED: <i>William O. Davies</i> 5/12/2015 DATE
SCALE: 1" = 100'	CHECKED FIELD BOOK FILE NO: DEM, CLM 343 A-D ASLS 20130017

Kuskokwim Recording District 2015-1

ANIAK-DOESTOCK REMOTE RECREATIONAL CABIN SITES

LESSEE CERTIFICATE

I, the undersigned, hereby certify that I am the lessee as shown hereon. I hereby approve this survey and plat.

TRACT 'E', ADL No. 231400
Ross B. Perrine 4-23-15
 Ross Bradley Perrine Date
 1150 S. Colony Way, Suite #3, PMB #317
 Palmer, AK 99645

NOTARY'S ACKNOWLEDGEMENT
 Subscribed and sworn to before me this 23rd day of April, 2015.

For *Ross B. Perrine*
 Lessee
Bonnda Wilson
 Notary Public for Alaska
 My Commission Expires *with grace*



TRACT E MONUMENTATION			
Cor. #	Corner Marking	Description	Accessories
1	4469-S 2014	Set 3 1/4" alum. cap, on 2" I.D. alum. pipe, 0.2' above ground.	Set: Carsonite post, North, 0.75' 15' Spruce, S57°E, 44.51' 10' Birch, S74°W, 28.43' 12' Spruce, N7°W, 33.70' Magnet at base
2	C2 TR E 4469-S 2014	Set 3 1/4" alum. cap, on 2" I.D. alum. pipe, 0.2' above ground, with 2 bags of gravel backfill.	Set: Carsonite post, East, 1.0' RP1:2" a/cap on 5/8" rebar, N40°E, 19.23' RP2:2" a/cap on 5/8" rebar, S13°E, 38.76' Magnet at base
3	C3 TR E 4469-S 2014	Set 3 1/4" alum. cap, on 2" I.D. alum. pipe, 0.5' above ground.	Set: Carsonite post, NW, 1.1' 7' Spruce, N85°E, 22.78' 12' Spruce, S37°12'E, 17.21' 9' Spruce, N58°W, 24.77' Magnet at base
4	TR E C4 4469-S 2014	Set 3 1/4" alum. cap, on 2" I.D. alum. pipe, 0.1' above ground.	Set: Carsonite post, SW, 0.5' 15' Spruce, North, 47.13' 15' Spruce, S57°E, 49.95' 8' Birch, S47°W, 31.04' Magnet at base
5	TR E C5 4469-S 2014 D N R	Set 2" alum. cap, on 5/8" rebar, 0.2' above ground.	Set: None


NOTE: All of the above bearing trees are blazed, scribed "X BT", and have a metal tag attached.

BASIS OF COORDINATES MONUMENT			
Cor. #	Corner Marking	Description	Accessories
	GPS 98 + 4469-S 2014	Set 3 1/4" alum. cap, on 2" I.D. alum. pipe, 0.5' above ground.	Set: None


TYPICAL REFERENCE POINT (RP)
 SET FOR C2 TRACT E




2" Aluminum cap on 5/8" x 3/8" rebar

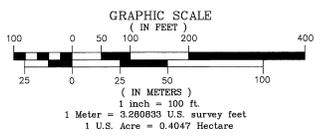

BASIS OF COORDINATES
GPS CONTROL POINT #98
 NAD 83(2011)(EPOCH:2010.0000)
 LAT. 61°31'26.01089"N
 LONG. 159°23'16.05390"W
 NAD 27
 LAT. 61°31'28.59361"N
 LONG. 159°23'07.59842"W
 (SEE NOTE 7, SHEET 1)
 NOTE: See the Table on Sheet 1 for ties from the Basis of Coordinates to individual Tracts.

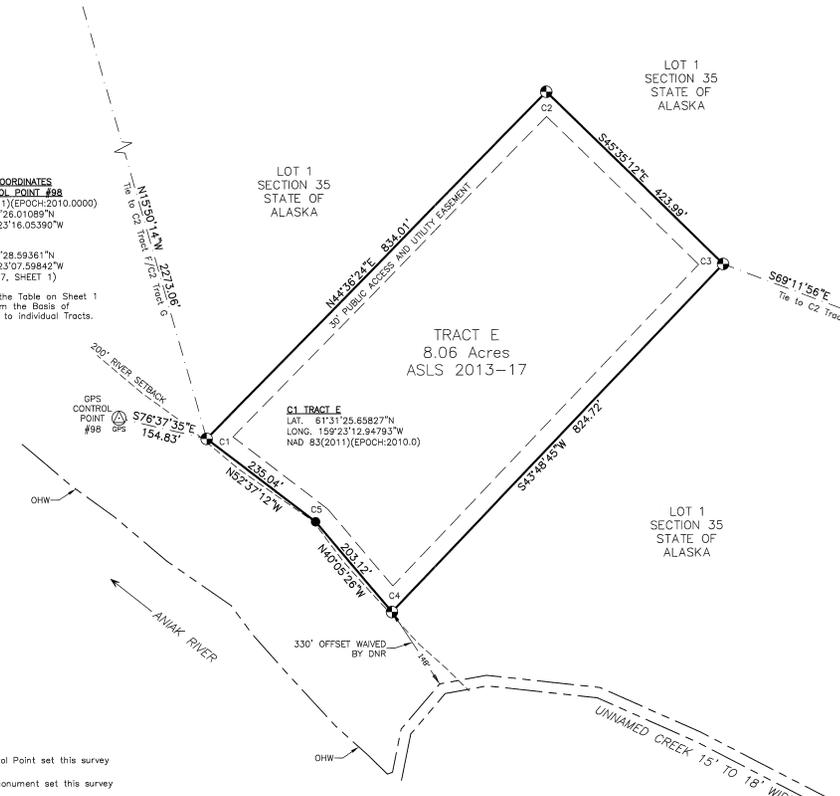



- LEGEND**
- GPS Control Point set this survey
 - Primary monument set this survey
 - Secondary monument set this survey
 - BLM Monument
 - Ordinary High Water
 - (R1)* Record data per U.S. Survey No. 9926, Plat accepted August 29, 1991
 - (R2)* Record data per B.L.M. Plat T17N, R56W, Seward Meridian, Plat accepted August 15, 1997
 - Surveyed line
 - Unsurveyed line
 - Easement
 - Tie between Tracts
 - Pond
 - Ordinary High Water
 - Trail
 - Setback line from River or Creek

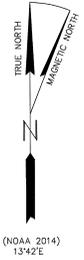

DATE OF SURVEY: BEGINNING May 23, 2014 ENDING May 31, 2014	NAME OF SURVEYOR: Mullikin Surveys P.O. Box 790 Homer, AK 99603-0790
STATE OF ALASKA DEPARTMENT OF NATURAL RESOURCES, DIVISION OF MINING, LAND AND WATER ANCHORAGE, ALASKA	
ALASKA STATE LAND SURVEY 2013-17 ANIAK-DOESTOCK REMOTE RECREATIONAL CABIN SITES CREATING TRACTS A THROUGH I WITHIN SECTIONS 26, 35, 36, T17N, R56W, AND SECTION 4, T18N, R56W, SEWARD MERIDIAN, ALASKA KUSKOKWIM RECORDING DISTRICT	
DRAWN: TAL/PJD DATE: 3/17/2015	APPROVAL, RECOMMENDED: <i>Tal P. J. D.</i> STATE ENGINEERING SUPERVISOR, STATE
SCALE: 1" = 100'	CHECKED FIELD BOOK FILE NO.: DEM, CLM 343 A-D ASLS 20130017

Kuskokwim Recording District 2015-1

ANIAK-DOESTOCK REMOTE RECREATIONAL CABIN SITES

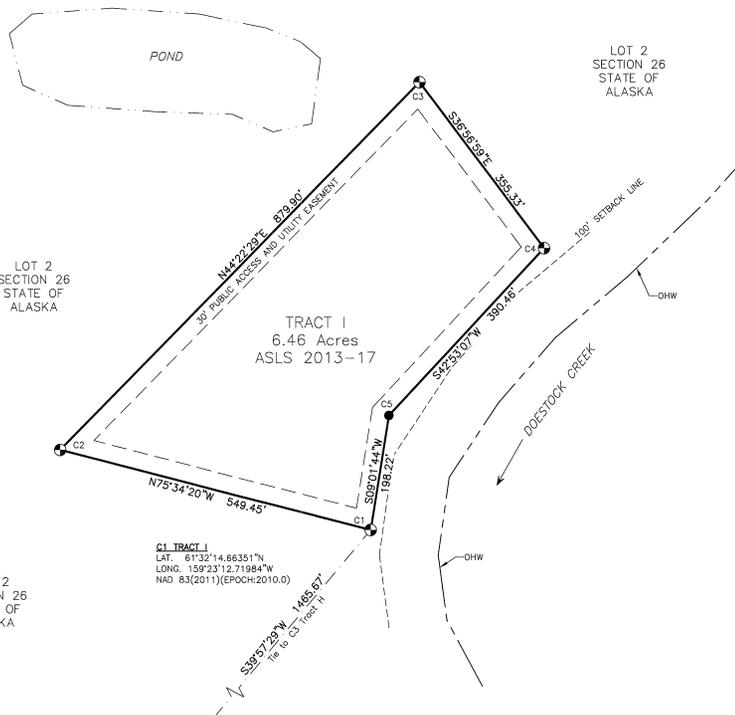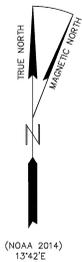


NOTE: There is no Lessee for Tract 'I', ADL 231734.

TRACT I MONUMENTATION			
Cor. #	Corner Marking	Description	Accessories
1	TR I / C1 4469-S 2014	Set 3 1/4" alum. cap, on 2" I.D. alum. pipe, 0.2' above ground.	Set: 5" Birch post, N60°E, 1.6' 17" Spruce, N4°E, 28.07' 6" Birch, S63°E, 24.08' 14" Spruce, S77-1/2°W, 28.75' Magnet at base
2	TR I / C2 4469-S 2014	Set 3 1/4" alum. cap, on 2" I.D. alum. pipe, 0.3' above ground.	Set: 10" X 10" Birch post, NE, 2.1' 12" Spruce, N84-1/2°E, 26.96' 16" Spruce, S6-1/2°E, 58.54' 13" Spruce, N34-1/2°W, 28.60' Magnet at base
3	C3 4469-S 2014	Set 3 1/4" alum. cap, on 2" I.D. alum. pipe, 0.1' above ground.	Set: Carsonite post, NW, 0.4' RP2: 2" Alcap on 5/8"x36" rebar, S80°24'E, 36.02' RP1: 2" Alcap on 5/8"x36" rebar, S0°04'W, 29.39' Magnet at base
4	TR I / C4 4469-S 2014	Set 3 1/4" alum. cap, on 2" I.D. alum. pipe, 0.3' above ground.	Set: 10" Birch post, South, 2.7' 18" Spruce, N76-1/2°E, 47.01' 13" Spruce, S67-1/2°W, 25.99' 8" Spruce, N18°W, 24.88' Magnet at base
5	TR I / C5 4469-S 2014	Set 2" alum. cap, on 5/8" rebar, 0.3' above ground.	Set: Carsonite post, S75°W, 0.7'

NOTE: All of the above bearing trees are blazed, scribed "X BT", and have a metal tag attached.

TYPICAL REFERENCE POINT (RP) SET FOR C3 TRACT I

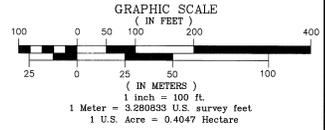

- LEGEND**
- GPS Control Point set this survey
 - Primary monument set this survey
 - Secondary monument set this survey
 - BLM Monument
 - OHW Ordinary High Water
 - (R1) Record data per U.S. Survey No. 9926, Plot accepted August 29, 1991
 - (R2) Record data per B.L.M. Plat 117N, R.56W, Seward Meridian, Plot accepted August 15, 1997
 - Surveyed line
 - Unsurveyed line
 - Easement
 - Tie between Tracts
 - Pond
 - Ordinary High Water
 - Trail
 - Setback line from River or Creek

2015-1
Plat #
Kuskokwim
Rec. Dat
6/25 2015
Date
Time 9:45 A.M.

DATE OF SURVEY: BEGINNING May 23, 2014 ENDING May 31, 2014	NAME OF SURVEYOR: Mullikin Surveys P.O. Box 790 Homer, AK 99603-0790
STATE OF ALASKA DEPARTMENT OF NATURAL RESOURCES, DIVISION OF MINING, LAND AND WATER ANCHORAGE, ALASKA	
ALASKA STATE LAND SURVEY 2013-17	
ANIAK-DOESTOCK REMOTE RECREATIONAL CABIN SITES CREATING TRACTS A THROUGH I WITHIN SECTIONS 26, 35, 36, T.17N., R.56W. AND SECTION 4, T.16N., R.56W., SEWARD MERIDIAN, ALASKA KUSKOKWIM RECORDING DISTRICT	
DRAWN: TAL/PJD DATE: 3/17/2015	APPROVAL RECOMMENDED: DATE: 5/11/2015 STATEWIDE PLANNING SUPERVISOR DATE
SCALE: 1" = 100'	CHECKED FIELD BOOK FILE NO: DEM, CLM 343 A-D ASLS 20130017