
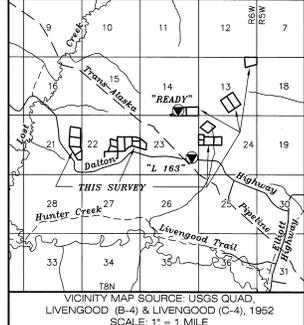


LOST CREEK REMOTE RECREATIONAL CABIN SITES INDEX SHEET

NOTES:

1. This survey was accomplished in accordance with AS 38.05.600, GSC 741 and PRCS SI 2007-9.
2. All bearings, unless noted, are true bearings as oriented to the Basis of Bearing and distances shown are reduced to horizontal field distances.
3. The accuracy of this survey is greater than 1:5000.
4. All parcels of land owned by the State of Alaska, located within 50.00 feet of, or bisected by a surveyed or protracted section line, are subject to a 50 foot (50') easement, each side of the section line, which is reserved to the State of Alaska for public highways under AS 19.10.010.
5. The existing lessees' claim corners were recovered and used to control the location of tract boundaries.
6. **BASIS OF BEARING:** The basis of bearing for this plat was determined by high precision GPS survey, using Topcon/Javad Legacy and Odyssey receivers, differentially corrected and processed by Topcon Tools Vers. 6.04 software. A local grid was established oriented to true geodetic north at Lat:65°30'53.46176", Long:148°43'06.64573" NAD 27 (Lat:65°30'51.88390", Long:148°43'15.65010"; NAD 83) (USC&GS Triangulation Station "READY").
7. **COORDINATES:** The coordinates used were constrained to the National Spatial Reference System (NSRS) using CORS Stations TLKA, FAIR, and GNAA, extended to the corner locations by static survey methods, and converted to NAD 27 using the CORPSCON utility. The OPUS solution for Federal Base Network Control Station "L 163" was held for the GPS network adjustment.
8. Ties shown between lots and USC&GS Triangulation Station "READY" are mean true bearings (NAD27) with ground distances.
9. There is a 100 foot building setback from the ordinary high water line of all water bodies.

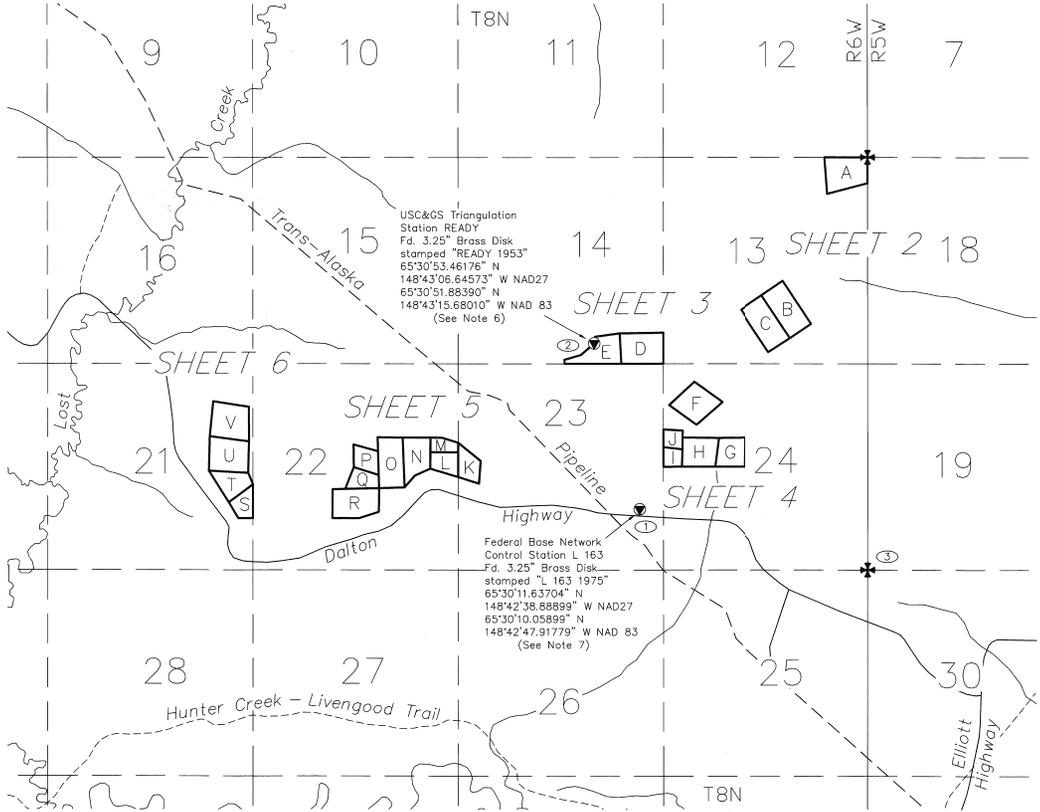

CERTIFICATE OF OWNERSHIP AND DEDICATION
I, the undersigned, hereby certify that I am the Director, Division of Mining, Land, and Water, and that the State of Alaska is the owner of ASLS 2007-9 as shown hereon. I hereby approve this survey and plat for the State of Alaska, and dedicate for public or private use as noted, all easements, public utility areas, and rights-of-way as shown and described hereon.

Dated June 12, 2007.
Donald E. Mullikin
Director, Division of Mining, Land and Water



NOTARY'S ACKNOWLEDGEMENT
Subscribed and sworn to before me this 12th day of June, 2009.
For *Donald E. Mullikin*
Ronda Wilson
Notary Public for Alaska
My Commission Expires with Office

PLAT APPROVAL CERTIFICATE
This plat is approved by the Commissioner of the Department of Natural Resources, or the Commissioner's designee, in accordance with AS 40.15.
Donald E. Mullikin June 15, 2009
Commissioner Date

By approval of this plat, the Commissioner of the Department of Natural Resources hereby accepts for public uses and for public purposes the real property dedicated to the public on this plat including easements, rights-of-way, alleys and roadways shown on this plat. The acceptance of lands for public use or public purposes does not obligate the public or any governing body to construct, operate or maintain improvements.

SURVEYORS CERTIFICATE
I certify that I am properly registered and licensed to practice land surveying in the State of Alaska, that this plat represents a survey made by me or under my direct supervision, that the monuments shown hereon exist as described, and that all dimensions and other details are correct.

Date: 10/17/08
Registration No. L 4469-S
Donald E. Mullikin,
Professional Land Surveyor

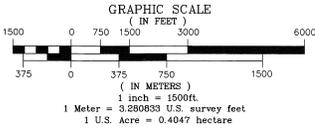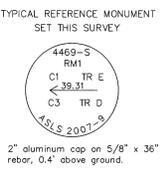

- LEGEND**
- ⊕ GLO-BLM MONUMENT RECOVERED
 - ⊙ PRIMARY MONUMENT SET THIS SURVEY
 - ⊙ CONTROL STATION RECOVERED
 - ⊙ MISCELLANEOUS MONUMENT NUMBER (SEE SHEET 8)
 - (R) BLM RECORD BEARINGS AND DISTANCES
 - SURVEYED LINE
 - - - UNSURVEYED LINE
 - - - EASEMENT
 - - - TIE LINE

DATE OF SURVEY: BEGINNING Sept. 30, 2007 ENDING October 17, 2007	NAME OF SURVEYOR: Mullikin Surveys P.O. Box 790 Fairbanks, Alaska 99703-0790
STATE OF ALASKA DEPARTMENT OF NATURAL RESOURCES, DIVISION OF MINING, LAND, AND WATER ANCHORAGE, ALASKA	
ALASKA STATE LAND SURVEY 2007-9 LOST CREEK REMOTE RECREATIONAL CABIN SITES CREATING TRACTS A THROUGH V WITHIN UNSURVEYED SECTIONS 13, 14, 21, 22, 23 & 24 T. 8 N., R. 6 W., FAIRBANKS MERIDIAN, ALASKA Fairbanks Recording District	
DRAWN BY: MFP DATE: 10-2-08 SCALE: CHECKED FIELD BOOK FILE NO. 1" = 1500' DEM, JWM 2848-284D ASLS 20070009	

LOST CREEK REMOTE RECREATIONAL CABIN SITES

APPLICANT'S CERTIFICATE

I, the undersigned, hereby certify that I am the applicant as shown hereon. I hereby approve this survey and plat.

TRACT No. 'A', ADL No. 417939

Alan F. Barrette 2/23/09
 Date
 Alan F. Barrette
 380 Peger Road
 Fairbanks, AK 99709

NOTARY'S ACKNOWLEDGEMENT

Subscribed and sworn to before me this 21 day of February, 2009.

For: *Alan F. Barrette*
 Applicant
Alan F. Barrette
 Notary Public for Alaska
 My Commission Expires *with office*



APPLICANT'S CERTIFICATE

I, the undersigned, hereby certify that I am the applicant as shown hereon. I hereby approve this survey and plat.

TRACT No. (B) ADL No. 417874

Travis Eggleston 10/09/09
 Date
 Travis Eggleston
 1113 Eastwood Lane
 Fairbanks, AK 99701

NOTARY'S ACKNOWLEDGEMENT

Subscribed and sworn to before me this 9 day of February, 2009.

For: *Travis Eggleston*
 Applicant
Travis Eggleston
 Notary Public for Alaska
 My Commission Expires *with office*



APPLICANT'S CERTIFICATE

I, the undersigned, hereby certify that I am the applicant as shown hereon. I hereby approve this survey and plat.

TRACT No. 'C', ADL No. 417909

Travis Eggleston 12/9/08
 Date
 Travis Eggleston
 P.O. Box 56597
 North Pole, AK 99705

NOTARY'S ACKNOWLEDGEMENT

Subscribed and sworn to before me this 9 day of December, 2008.

For: *Travis Eggleston*
 Applicant
Travis Eggleston
 Notary Public for Alaska
 My Commission Expires *with office*





LEGEND

- ⊕ GLO-BLM MONUMENT RECOVERED
- ⊙ PRIMARY MONUMENT SET THIS SURVEY
- ⊙ CONTROL STATION RECOVERED
- ⊙ MISCELLANEOUS MONUMENT NUMBER (SEE SHEET 8)
- (R) BLM RECORD BEARINGS AND DISTANCES
- SURVEYED LINE
- - - UNsurveyed LINE
- - - EASEMENT
- - - TIE LINE

TRACT A MONUMENTATION

Cor. #	Corner Marking	Description	Accessories
1	ASLS 2007-9 TR A C1 4469-S 2007	Set 3 1/4" alum. cap, on 2" I.D. alum. pipe, 0.3' above ground.	Set: Fiberglass Post, N., 0.8' 8" Birch, N65°30'E, 20.48' 7" Birch, S23°30'E, 30.30' 5" Birch, N81°W, 41.01' Magnet at base
2	ASLS 2007-9 TR A C2 4469-S 2007	Set 3 1/4" alum. cap, on 2" I.D. alum. pipe, 0.25' above ground.	Set: Birch Post, NW., 1.2' 5" Birch, N44°E, 23.49' 8" Birch, S20°E, 15.45' 6" Birch, N88°30'W, 23.25' Magnet at base
3	ASLS 2007-9 TR A C3 4469-S 2007	Set 3 1/4" alum. cap, on 2" I.D. alum. pipe, 0.4' above ground.	Set: Fiberglass Post, S., 0.6' 5" Birch, N83°30'E, 36.95' 4" Birch, S53°W, 29.92' 5" Birch, N28°30'W, 10.02' Magnet at base
4	DEPT. OF INT. TBN RW RW S12 S7 S13 S18 1985 BLM	Found 3 1/4" alum. cap, on 3/4" alum. rod, 0.3' above ground.	Found: 10" Birch, N48°E, 18.25' (Dead) 6" Birch, N48°1/2'E, 28 lks.-Record) 7" Birch, S47°E, 7.85' (Dead) (4" Birch, S40°E, 12 lks.-Record) 8" Birch, S54°W, 53.10' 18" Birch, S49°W, 80 lks.-Record) 12" Birch, N6°W, 19.65' (8" Birch, N9°W, 30 lks.-Record) Set: Fiberglass Post, N., 1.0' 6" Birch, N62°E, 19.99' 6" Birch, S30°E, 24.90'

SEE SHEET 7 FOR ADDITIONAL MONUMENTS

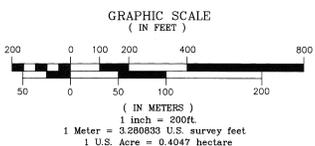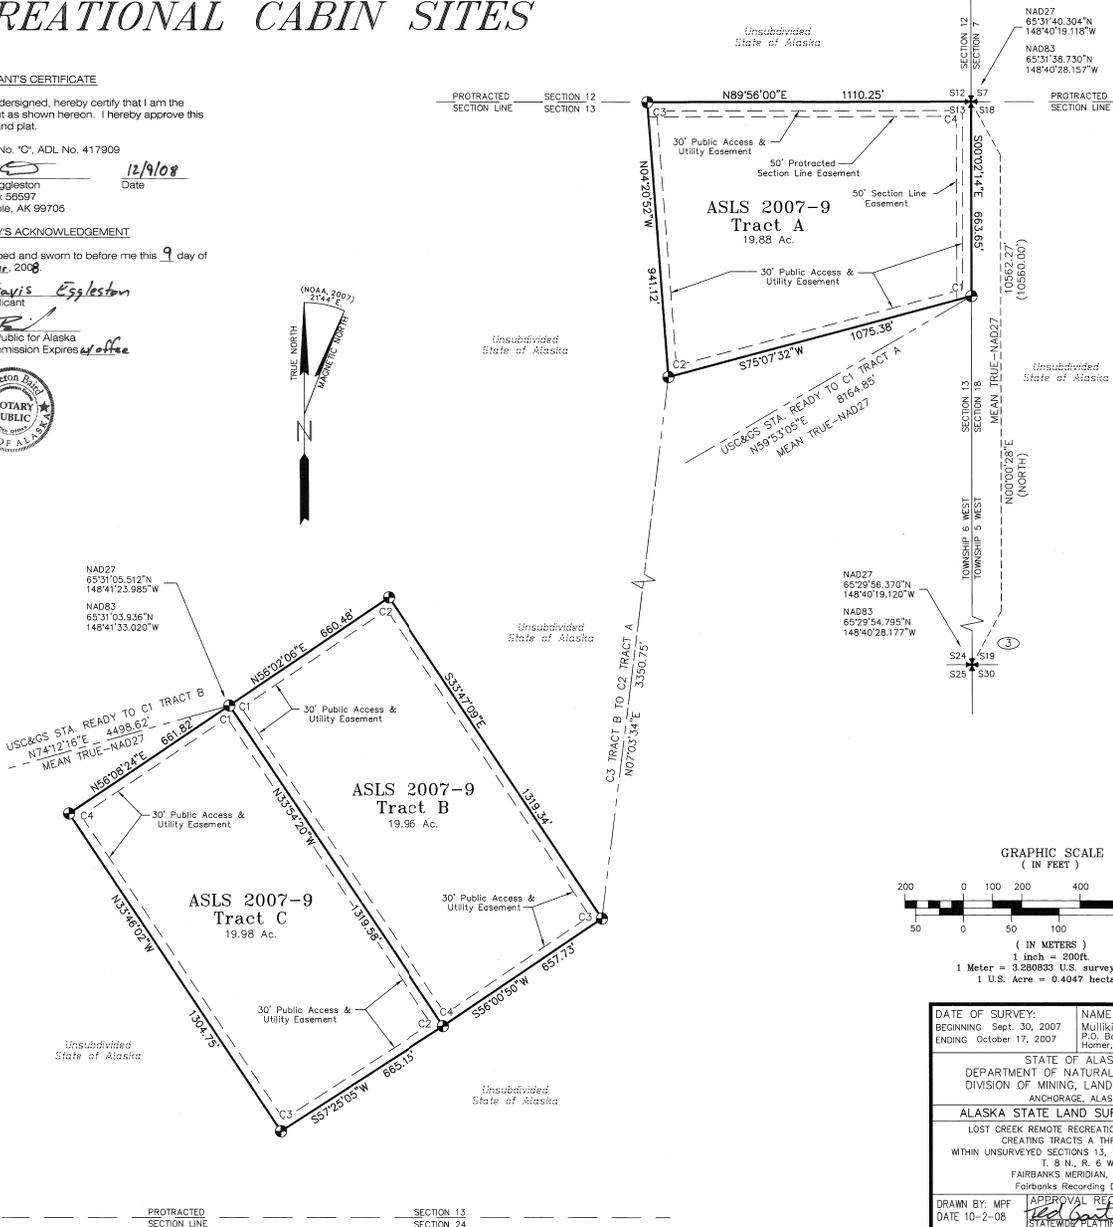

DATE OF SURVEY: BEGINNING Sept. 30, 2007 ENDING October 17, 2007	NAME OF SURVEYOR: Mullikin Surveys P.O. Box 799 Homer, AK 99603-0790
STATE OF ALASKA DEPARTMENT OF NATURAL RESOURCES, DIVISION OF MINING, LAND, AND WATER ANCHORAGE, ALASKA	
ALASKA STATE LAND SURVEY 2007-9 LOST CREEK REMOTE RECREATIONAL CABIN SITES CREATING TRACTS A THROUGH V WITHIN UNSURVEYED SECTIONS 13, 14, 21, 22, 23 & 24 I. 8 N., R. 6 W., FAIRBANKS MERIDIAN, ALASKA Fairbanks Recording District	
DRAWN BY: MFF DATE 10-2-08	APPROVAL RECOMMENDED: <i>Travis Eggleston</i> 10-12-08 STATE REGISTER PLATING SUPERVISOR, DATE
SCALE: 1" = 200'	CHECKED FIELD BOOK FILE NO. DEM, JWM 284B-284D ASLS 20070009

FAIRBANKS 2009-161

SHEET 2 OF 8

LOST CREEK REMOTE RECREATIONAL CABIN SITES

APPLICANT'S CERTIFICATE

I, the undersigned, hereby certify that I am the applicant as shown hereon. I hereby approve this survey and plat.

TRACT No. 10, ADL No. 417881

N.P. Olson
Norma P. Olson
778 8th Avenue
Fairbanks, AK 99701

12-15-08
Date


NOTARY'S ACKNOWLEDGEMENT

Subscribed and sworn to before me this 15th day of December, 2008

For: *Norma P. Olson*
Applicant
H. Bair
Notary Public for
My Commission Expires *12/15/10*



Note: There is no applicant for Tract E (ADL 417231).

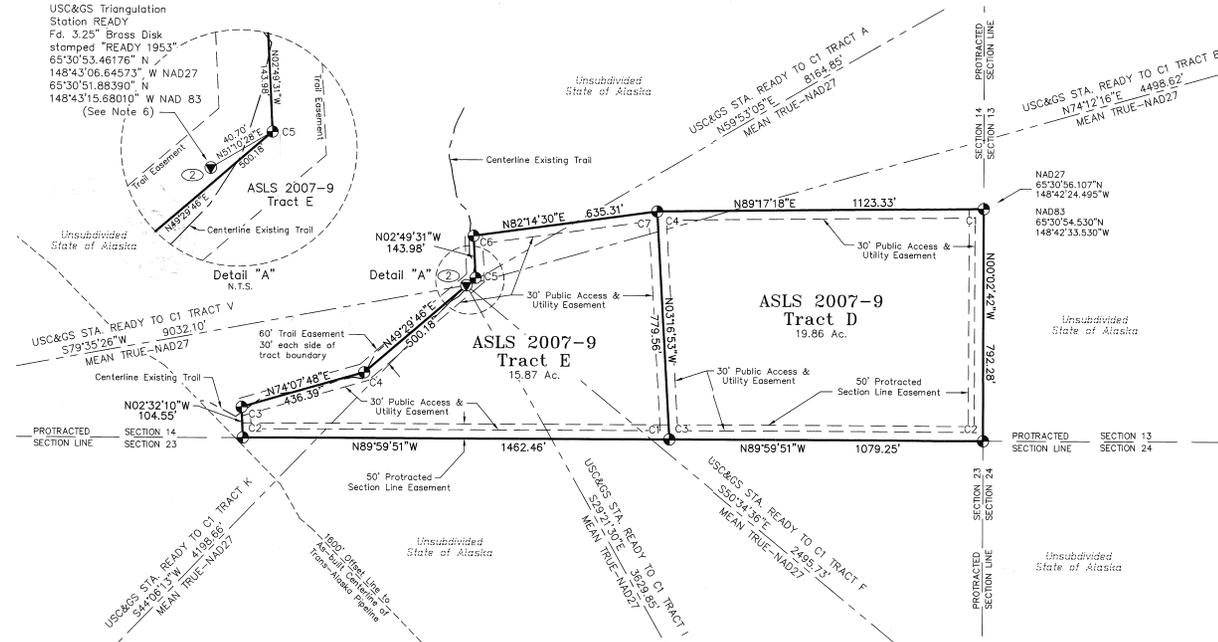

TRACT D MONUMENTATION


Cor. #	Corner Marking	Description	Accessories
1	ASLS 2007-9 C1 TR D 4469-S 2007	Set 3 1/4" alum. cap, on 2" I.D. alum. pipe, 0.25' above ground.	Set: Fiberglass Post, N., 0.6' 8" Birch, N45°30'E, 18.16' 7" Birch, S3°W, 22.50' 5" Birch, S78°W, 24.40' Magnet at base
2	ASLS 2007-9 TR D C2 4469-S 2007	Set 3 1/4" alum. cap, on 2" I.D. alum. pipe, 0.3' above ground.	Set: Fiberglass Post, N., 0.5' 11" Birch, N55°E, 18.98' 9" Birch, S12°E, 18.07' 6" Birch, N70°W, 15.42' Magnet at base
3	ASLS 2007-9 TR E TR D C3 C1 4469-S 2007	Set 3 1/4" alum. cap, on 2" I.D. alum. pipe, 0.3' above ground.	Set: Fiberglass Post, N., 0.5' RM-1, 2" alum. cap on 5/8" rebar, S79°46'E, 39.34' RM-2, 2" Alum. cap on 5/8" rebar, S01°05'E, 39.97' Magnet at base
4	ASLS 2007-9 C7 C4 TR E TR D 4469-S 2007	Set 3 1/4" alum. cap, on 2" I.D. alum. pipe, 0.4' above ground.	Set: Fiberglass Post, N., 0.9' 6" Birch, N70°30'E, 59.95' 5" Spruce, South, 22.09' 5" Spruce, S68°W, 9.89' Magnet at base

TRACT E MONUMENTATION

Cor. #	Corner Marking	Description	Accessories
1	ASLS 2007-9 TR E C2 4469-S 2007	See Tract D, Corner 3	Set: Fiberglass Post, SE., 0.5' 8" Spruce, N24°E, 22.85' 7" Spruce, S44°E, 28.30' RM-1, 2" alum. cap on 5/8" rebar, S64°W, 30.67' Magnet at base
2	ASLS 2007-9 TR E C3 4469-S 2007	Set 3 1/4" alum. cap, on 2" I.D. alum. pipe, 0.2' below ground.	Set: Fiberglass Post, SSW., 0.5' 4" Spruce, N56°E, 39.59' 4" Spruce, S3°W, 49.11' RM-1, 2" alum. cap on 5/8" rebar, N53°30'W, 43.30' Magnet at base
3	ASLS 2007-9 TR E C4 TR E 4469-S 2007	Set 3 1/4" alum. cap, on 2" I.D. alum. pipe, 0.3' below ground.	Set: Fiberglass Post, W., 0.5' 8" Spruce, N56°E, 76.42' 8" Spruce, S42°E, 46.42' RM-1, 2" alum. cap on 5/8" rebar, N68°W, 36.77' Magnet at base
4	ASLS 2007-9 TR E C5 TR E 4469-S 2007	Set 3 1/4" alum. cap, on 2" I.D. alum. pipe, 0.2' below ground.	Set: Fiberglass Post, NW., 0.5' RM-1, 2" alum. cap on 5/8" rebar, N79°E, 23.40' RM-2, "READY RM 1", S19°W, 45.41' Tri-Station "READY", S51°10'W, 40.70' Magnet at base
5	ASLS 2007-9 TR E C6 TR E 4469-S 2007	Set 3 1/4" alum. cap, on 2" I.D. alum. pipe.	Set: 4" Wood Post, N., 1.1' RM-1, 2" alum. cap on 5/8" rebar, N82°15'E, 53.22' RM-2, 2" alum. cap on 5/8" rebar, N48°00'W, 34.76' Magnet at base
6	ASLS 2007-9 TR E C6 TR E 4469-S 2007	Set 3 1/4" alum. cap, on 2" I.D. alum. pipe.	Set: 4" Wood Post, N., 1.1' RM-1, 2" alum. cap on 5/8" rebar, N82°15'E, 53.22' RM-2, 2" alum. cap on 5/8" rebar, N48°00'W, 34.76' Magnet at base
7	ASLS 2007-9 TR E C6 TR E 4469-S 2007	See Tract D, Corner 4	

LEGEND

- GLO-BLM MONUMENT RECOVERED
- PRIMARY MONUMENT SET THIS SURVEY
- CONTROL STATION RECOVERED
- MISCELLANEOUS MONUMENT NUMBER (SEE SHEET 8)
- BLM RECORD BEARINGS AND DISTANCES
- SURVEYED LINE
- UNSURVEYED LINE
- EASEMENT
- TIE LINE

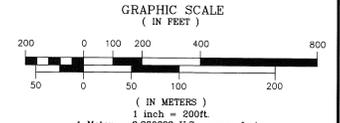



DATE OF SURVEY: BEGINNING Sept. 30, 2007 ENDING October 17, 2007	NAME OF SURVEYOR: Mullikin Surveys P.O. Box 790 Homer, AK 99603-0790
STATE OF ALASKA DEPARTMENT OF NATURAL RESOURCES, DIVISION OF MINING, LAND, AND WATER ANCHORAGE, ALASKA	
ALASKA STATE LAND SURVEY 2007-9 LOST CREEK REMOTE RECREATIONAL CABIN SITES CREATING TRACTS A THROUGH V WITHIN UNSURVEYED SECTIONS 13, 14, 21, 22, 23 & 24 T. 8 N., R. 6 W., FAIRBANKS MERIDIAN, ALASKA Fairbanks Recording District	
DRAWN BY: MPF DATE 10-2-08	APPROVAL RECOMMENDED: <i>[Signature]</i> STATEWIDE PLATTING SUPERVISOR, DATE
SCALE: 1" = 200'	CHECKED FIELD BOOK FILE NO: DEM, JWM 284B-284D ASLS 20070009

LOST CREEK REMOTE RECREATIONAL CABIN SITES

TRACT F MONUMENTATION			
Cor. #	Corner Marking	Description	Accessories
1	ASLS 2007 C1 TR F 4469-S 2007	Set 3 1/4" alum. cap, on 2" I.D. alum. pipe, 0.3' above ground.	Set: Fiberglass Post, N., 0.5' 5' Birch, S81°E, 22.20' 9' Birch, S41°W, 7.82' 5' Birch, N15°W, 29.57' Magnet at base
2	ASLS 2007 C2 TR F 4469-S 2007	Set 3 1/4" alum. cap, on 2" I.D. alum. pipe, 0.2' above ground.	Set: Fiberglass Post, N., 1.0' 5' Birch, N29°E, 23.21' 6' Birch, S44°E, 30.52' 7' Birch, S64°W, 13.50' Magnet at base
3	ASLS 2007 C3 TR F 4469-S 2007	Set 3 1/4" alum. cap, on 2" I.D. alum. pipe, 0.3' above ground.	Set: Fiberglass Post, N., 1.0' 6' Birch, N83°30'E, 20.48' 10' Birch, S21°W, 11.61' 5' Birch, N21°30'W, 28.95' Magnet at base
4	ASLS 2007 C4 TR F 4469-S 2007	Set 3 1/4" alum. cap, on 2" I.D. alum. pipe, 0.3' above ground.	Set: Fiberglass Post, N., 1.0' 5' Birch, N61°30'E, 25.26' 8' Birch, S35°30'W, 14.64' 5' Birch, N22°W, 23.40' Magnet at base

TRACT G MONUMENTATION			
Cor. #	Corner Marking	Description	Accessories
1	ASLS 2007 C1 TR G 4469-S 2007	Set 3 1/4" alum. cap, on 2" I.D. alum. pipe, 0.3' above ground.	Set: Fiberglass Post, N., 0.75' 8' Spruce, N82°E, 43.95' 7' Birch, S27°30'W, 26.81' 5' Birch, N53°W, 22.75' Magnet at base
2	ASLS 2007 C2 TR G 4469-S 2007	Set 3 1/4" alum. cap, on 2" I.D. alum. pipe.	Set: 4" Wood Post, W., 1.5' 4' Spruce, N18°E, 13.95' 4' Spruce, S37°E, 29.35' 4' Spruce, N65°W, 12.14' Magnet at base
3	ASLS 2007 C4 TR H / TR G 4469-S 2007	Set 3 1/4" alum. cap, on 2" I.D. alum. pipe.	Set: 4" Wood Post, S., 1.0' 7' Birch, S78°E, 12.92' 6' Birch, S34°W, 30.85' 6' Birch, N25°W, 22.70' Magnet at base
4	ASLS 2007 C3 / C4 TR H / TR G 4469-S 2007	Set 3 1/4" alum. cap, on 2" I.D. alum. pipe, 0.25' above ground.	Set: Fiberglass Post, N., 0.8' 6' Birch, N9°E, 31.89' 11' Birch, S35°E, 9.61' 6' Birch, N74°W, 22.40' Magnet at base

SEE SHEET 7 FOR ADDITIONAL MONUMENTS

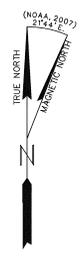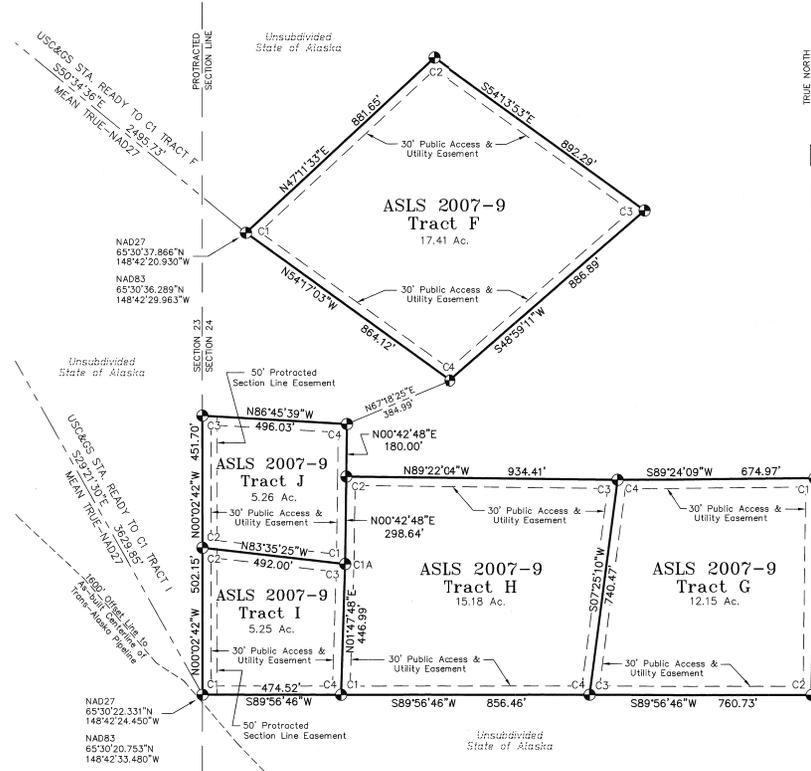

APPLICANT'S CERTIFICATE
I, the undersigned, hereby certify that I am the applicant as shown hereon. I hereby approve this survey and plat.


TRACT No. "F", ADL No. 417978
Theodore G. Bollinger Date 12/1/08
 Theodore G. Bollinger
 1215 3rd Avenue
 Fairbanks, AK 99701

NOTARY'S ACKNOWLEDGEMENT
 Subscribed and sworn to before me this 1st day of December, 2008
 For: *Theodore G. Bollinger*
 Applicant
Alison Evans
 Notary Public for Alaska
 My Commission Expires with office

APPLICANT'S CERTIFICATE
I, the undersigned, hereby certify that I am the applicant as shown hereon. I hereby approve this survey and plat.

TRACT No. "G", ADL No. 417986
Susan D. Pearce Date 5/29/09
 Susan L. Diprete
 13431 Evelyn Circle
 Anchorage, AK 99516

NOTARY'S ACKNOWLEDGEMENT
 Subscribed and sworn to before me this 2⁹ day of May, 2009
 For: *Susan D. Pearce*
 Applicant
Alison Evans
 Notary Public for Alaska
 My Commission Expires with office

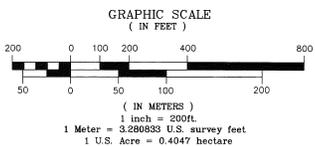

APPLICANT'S CERTIFICATE
I, the undersigned, hereby certify that I am the applicant as shown hereon. I hereby approve this survey and plat.

TRACT No. "J", ADL No. 417893
Stephen J. Dambacher Date 4-16-09
 Stephen J. Dambacher
 1311 Fifth Avenue
 Kenai, AK 99611

NOTARY'S ACKNOWLEDGEMENT
 Subscribed and sworn to before me this 16th day of April, 2009
 For: *Stephen J. Dambacher*
 Applicant
Alison Evans
 Notary Public for Alaska
 My Commission Expires with office

APPLICANT'S CERTIFICATE
I, the undersigned, hereby certify that I am the applicant as shown hereon. I hereby approve this survey and plat.

TRACT No. "I", ADL No. 417890
SEE APPENDIX "A"
 Beth Herron Date _____
 Beth Herron
 PO Box 719
 Bonner, MT 59823

NOTARY'S ACKNOWLEDGEMENT
 Subscribed and sworn to before me this ___ day of _____, 200__
 For: _____
 Applicant
 Notary Public for Alaska
 My Commission Expires _____

APPLICANT'S CERTIFICATE
I, the undersigned, hereby certify that I am the applicant as shown hereon. I hereby approve this survey and plat.

TRACT No. "H", ADL No. 417967
Alan Lommer Date 06/02/2009
 Alan Lommer
 13431 Evelyn Circle
 Anchorage, AK 99516

NOTARY'S ACKNOWLEDGEMENT
 Subscribed and sworn to before me this 2nd day of June, 2009
 For: *Alan Lommer*
 Applicant
Alison Evans
 Notary Public for Alaska
 My Commission Expires with office

- LEGEND**
- ⊕ GLO-BLM MONUMENT RECOVERED
 - ⊙ PRIMARY MONUMENT SET THIS SURVEY
 - ⊖ CONTROL STATION RECOVERED
 - ⊙ MISCELLANEOUS MONUMENT NUMBER (SEE SHEET 8)
 - (R) BLM RECORD BEARINGS AND DISTANCES
 - SURVEYED LINE
 - - - UNSURVEYED LINE
 - - - EASEMENT LINE
 - - - TIE LINE

DATE OF SURVEY: BEGINNING Sept. 30, 2007 ENDING October 17, 2007	NAME OF SURVEYOR: Mullikin Surveys P.O. Box 750 Homer, AK 99603-0750
STATE OF ALASKA DEPARTMENT OF NATURAL RESOURCES, DIVISION OF MINING, LAND, AND WATER ANCHORAGE, ALASKA	
ALASKA STATE LAND SURVEY 2007-9 LOST CREEK REMOTE RECREATIONAL CABIN SITES CREATING TRACTS A THROUGH V WITHIN UNSURVEYED SECTIONS 13, 14, 21, 22, 23 & 24 T. 8 N., R. 6 W., FAIRBANKS MERIDIAN, ALASKA Fairbanks Recording District	
DRAWN BY: MFF DATE 10-2-08	APPROVAL RECOMMENDED: <i>Ed Genta</i> 6-12-08 STANISLAW PLATTING SUPERVISOR, DATE
SCALE: CHECKED FIELD BOOK FILE NO. 1" = 200' DEM, JWM, 284B-284D ASLS 20070009	

FAIRBANKS 2DD9-61

SHEET 4 OF 8

LOST CREEK REMOTE RECREATIONAL CABIN SITES

APPLICANT'S CERTIFICATE

I, the undersigned, hereby certify that I am the applicant as shown hereon. I hereby approve this survey and plat.

TRACT No. 'R', ADL No. 417888

Mark D Johnson 3/26/09
 Mark D. Johnson Date
 PO Box 1574
 Valdez, AK 99686

NOTARY'S ACKNOWLEDGEMENT

Subscribed and sworn to before me this 26 day of April, 2009

For: Mark D Johnson

Applicant
Anna M. Peltier
 Notary Public for Alaska
 My Commission Expires with office



APPLICANT'S CERTIFICATE

I, the undersigned, hereby certify that I am the applicant as shown hereon. I hereby approve this survey and plat.

TRACT No. 'Q', ADL No. 417921

Audun Endestad Dec. 9th 2008
 Audun Endestad Date
 PO Box 81591
 Fairbanks, AK 99708

NOTARY'S ACKNOWLEDGEMENT

Subscribed and sworn to before me this 9th day of December, 2008

For: Audun Endestad

Applicant
Walter Grund
 Notary Public for Alaska
 My Commission Expires with office





Note: There are no applicants for Tract L (ADL 417936), Tract M (ADL 418049) and Tract Q (ADL 417984).

Unsubdivided State of Alaska

Unsubdivided State of Alaska

Unsubdivided State of Alaska

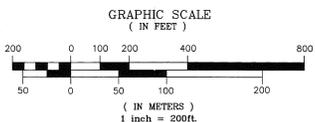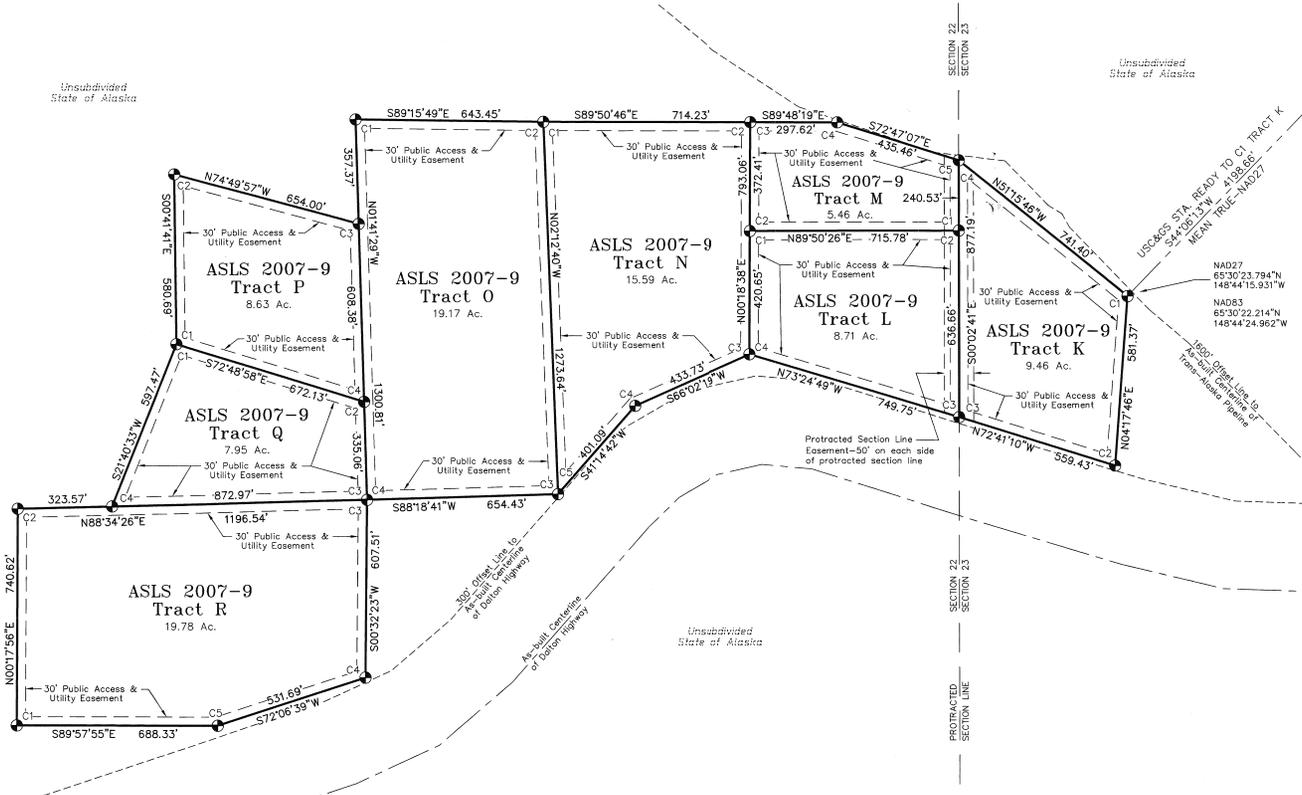

APPLICANT'S CERTIFICATE

I, the undersigned, hereby certify that I am the applicant as shown hereon. I hereby approve this survey and plat.

TRACT No. 'O', ADL No. 417901

Frank B. Williams 5/28/09
 Frank B. Williams Date
 PO Box 29923
 Wasilla, AK 99629

NOTARY'S ACKNOWLEDGEMENT

Subscribed and sworn to before me this 28 day of May, 2009

For: Frank B. Williams

Applicant
Joseph L. Peltier
 Notary Public for Alaska
 My Commission Expires with office



APPLICANT'S CERTIFICATE

I, the undersigned, hereby certify that I am the applicant as shown hereon. I hereby approve this survey and plat.

TRACT No. 'N', ADL No. 417933

See Attachment 'B'
 Janice M. Kirsch Date
 PO Box 60149
 Fairbanks, AK 99706

NOTARY'S ACKNOWLEDGEMENT

Subscribed and sworn to before me this ___ day of ___, 200__

For: _____

Applicant
 Notary Public for Alaska
 My Commission Expires _____

APPLICANT'S CERTIFICATE

I, the undersigned, hereby certify that I am the applicant as shown hereon. I hereby approve this survey and plat.

TRACT No. 'K', ADL No. 417933

David J. Wilson 12-4-2008
 David J. Wilson Date
 517 Farewell Avenue
 Fairbanks, AK 99701

NOTARY'S ACKNOWLEDGEMENT

Subscribed and sworn to before me this 4 day of December, 2008

For: David J. Wilson

Applicant
Carrie P. Peltier
 Notary Public for Alaska
 My Commission Expires with office



LEGEND

- ⊕ GLO-BLM MONUMENT RECOVERED
- ⊙ PRIMARY MONUMENT SET THIS SURVEY
- ⊙ CONTROL STATION RECOVERED
- ⊙ MISCELLANEOUS MONUMENT NUMBER (SEE SHEET 8)
- (R) BLM RECORD BEARINGS AND DISTANCES
- SURVEYED LINE
- UNSURVEYED LINE
- - - EASEMENT
- - - TIE LINE

SEE SHEETS 7 & 8 FOR MONUMENT TABLES

DATE OF SURVEY: BEGINNING Sept. 30, 2007 ENDING October 17, 2007	NAME OF SURVEYOR: Mullikin Surveys P.O. Box 790 Homer, AK 99603-0790
STATE OF ALASKA DEPARTMENT OF NATURAL RESOURCES, DIVISION OF MINING, LAND, AND WATER ANCHORAGE, ALASKA	
ALASKA STATE LAND SURVEY 2007-9 LOST CREEK REMOTE RECREATIONAL CABIN SITES CREATING TRACTS A THROUGH V WITHIN UNSURVEYED SECTIONS 13, 14, 21, 22, 23 & 24 T. 8 N., R. 6 W., FAIRBANKS MERIDIAN, ALASKA Fairbanks Recording District	
DRAWN BY: MFF DATE 10-2-08	APPROVAL RECOMMENDED: <i>Paul G. ...</i> 8-12-09 STATE ENGINEERING SUPERVISOR, DATE
SCALE: 1" = 200'	CHECKED: DEM, JWM 2848-2840 FIELD BOOK FILE NO.: ASLS 20070009

FAIRBANKS 2009-61

SHEET 5 OF 8

LOST CREEK REMOTE RECREATIONAL CABIN SITES

APPLICANT'S CERTIFICATE

I, the undersigned, hereby certify that I am the applicant as shown hereon. I hereby approve this survey and plat.


TRACT No. "V", ADL No. 417232
David Crooks 6-3-09 Date
 David Crooks
 3133 Seclusion Bay Drive
 Anchorage, AK 99515

NOTARY'S ACKNOWLEDGEMENT

Subscribed and sworn to before me this 3 day of June, 2009

For *David Crooks*
 Applicant

Victoria Bran
 Notary Public for Alaska
 My Commission Expires *1/1/11*

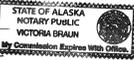

APPLICANT'S CERTIFICATE

I, the undersigned, hereby certify that I am the applicant as shown hereon. I hereby approve this survey and plat.

TRACT No. "S", ADL No. 417872
Ronald J. Hoffman 8 Dec 08 Date
 Ronald J. Hoffman
 230 B Slater Drive
 Fairbanks, AK 99701

NOTARY'S ACKNOWLEDGEMENT

Subscribed and sworn to before me this 8 day of December, 2008

For *Ronald J. Hoffman*
 Applicant

Victoria Bran
 Notary Public for Alaska
 My Commission Expires *1/1/11*



Note: There is no applicant for Tract T (ADL 417889).

APPLICANT'S CERTIFICATE

I, the undersigned, hereby certify that I am the applicant as shown hereon. I hereby approve this survey and plat.


TRACT No. "U", ADL No. 417885
Jon Sanju 6/3/09 Date
 Jon A. Sanju
 12367 Gregg Lane
 Anchorage, AK 99515

NOTARY'S ACKNOWLEDGEMENT

Subscribed and sworn to before me this 3 day of June, 2009

For *Jon Sanju*
 Applicant


Victoria Bran
 Notary Public for Alaska
 My Commission Expires *1/1/11*

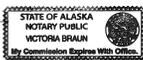


TRACT S MONUMENTATION

Cor. #	Corner Marking	Description	Accessories
1	ASLS 2007-9 TR T C2 TR S C1 4469-S 2007	Set 3 1/4" alum. cap, on 2" I.D. alum. pipe, 0.25' above ground.	Set: 4" Wood Post, W., 1.0' 6" Spruce, N84°30'E, 11.46' 4" Spruce, S25°W, 5.78' 5" Spruce, N21°30'W, 18.06' Magnet at base
2	ASLS 2007-9 TR S C2 4469-S 2007	Set 3 1/4" alum. cap, on 2" I.D. alum. pipe, 0.3' above ground.	Set: Fiberglass Post, N., 0.5' 4" Spruce, N58°E, 72.00' 4" Spruce, S30°E, 19.75' 4" Spruce, N10°W, 41.66' Magnet at base
3	ASLS 2007-9 TR S C3 4469-S 2007	Set 3 1/4" alum. cap, on 2" I.D. alum. pipe, 0.25' above ground.	Set: Fiberglass Post, N., 0.4' 4" Spruce, N74°30'E, 21.22' 4" Spruce, S18°30'W, 17.70' 4" Spruce, N33°W, 22.61' Magnet at base
4	ASLS 2007-9 TR T C3 TR S C4 4469-S 2007	Set 3 1/4" alum. cap, on 2" I.D. alum. pipe, 0.3' above ground.	Set: Fiberglass Post, NE., 0.9' 5" Spruce, S72°E, 13.29' 4" Birch, S37°W, 18.58' 5" Spruce, N13°W, 21.90' Magnet at base

SEE SHEET 8 FOR ADDITIONAL MONUMENTS

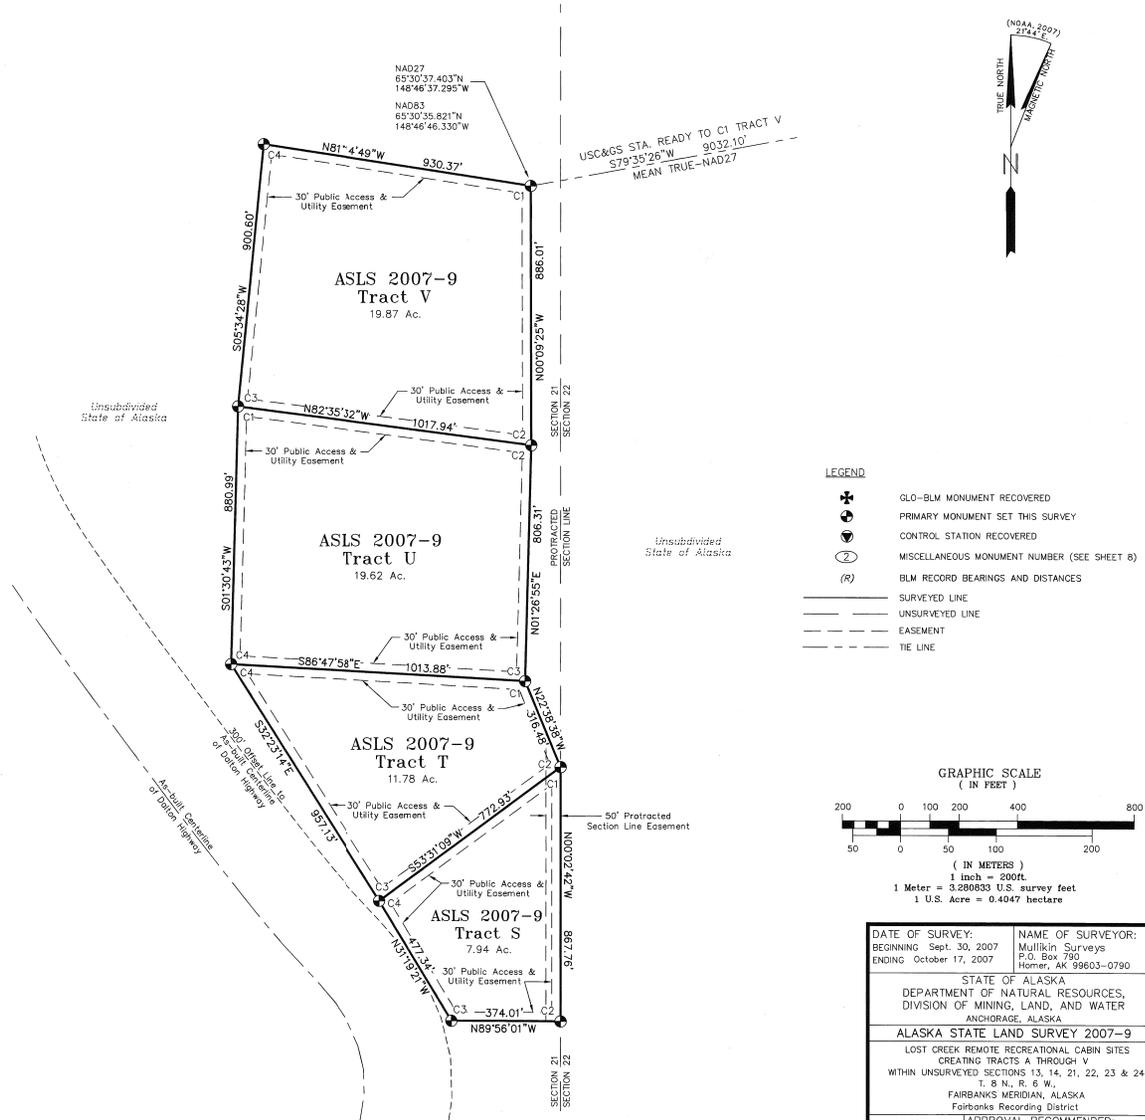

- LEGEND**
- GLO-BLM MONUMENT RECOVERED
 - PRIMARY MONUMENT SET THIS SURVEY
 - CONTROL STATION RECOVERED
 - MISCELLANEOUS MONUMENT NUMBER (SEE SHEET 8)
 - BLM RECORD BEARINGS AND DISTANCES
 - SURVEYED LINE
 - UNSURVEYED LINE
 - EASEMENT
 - TIE LINE

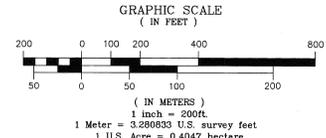

DATE OF SURVEY: BEGINNING Sept. 30, 2007 ENDING October 17, 2007	NAME OF SURVEYOR: Mullikin Surveys P.O. Box 790 Homer, AK 99603-0790
STATE OF ALASKA DEPARTMENT OF NATURAL RESOURCES, DIVISION OF MINING, LAND, AND WATER ANCHORAGE, ALASKA	
ALASKA STATE LAND SURVEY 2007-9 LOST CREEK REMOTE RECREATIONAL CABIN SITES CREATING TRACTS A THROUGH V WITHIN UNSURVEYED SECTIONS 13, 14, 21, 22, 23 & 24 T. 8 N., R. 6 W., FAIRBANKS MERIDIAN, ALASKA Fairbanks Recording District	
DRAWN BY: MFP DATE 10-2-08	APPROVAL RECOMMENDED: <i>Red Garter</i> 6-12-09 STATE MINE PLATING SUPERVISOR, DATE
SCALE: CHECKED FIELD BOOK FILE NO. 1" = 200'	DEM. JYM/2848-2840 ASLS 20070009

Fairbanks 2009-61

SHEET 6 OF 8

LOST CREEK REMOTE RECREATIONAL CABIN SITES

TRACT B MONUMENTATION

Cor. #	Corner Marking	Description	Accessories
1	ASLS 2007 C1 TR B	Set 3 1/4" alum. cap, on 2" I.D. alum. pipe, 0.4' above ground.	Set: Fiberglass Post, NE., 0.5' 6" Birch, N28°E, 23.84' 6" Spruce, S29°E, 34.40' 6" Birch, S88°W, 41.60' Magnet at base
2	ASLS 2007 C2 TR B	Set 3 1/4" alum. cap, on 2" I.D. alum. pipe, 0.25' above ground.	Set: Fiberglass Post, W., 1.0' 5" Birch, N52°E, 8.29' 5" Birch, S11°30'E, 21.19' 4" Birch, N52°W, 28.82' Magnet at base
3	ASLS 2007 TR B C3	Set 3 1/4" alum. cap, on 2" I.D. alum. pipe, 0.25' above ground.	Set: Fiberglass Post, N., 1.0' 5" Birch, N12°E, 16.55' 7" Birch, S39°E, 24.02' 7" Birch, S62°30'W, 22.96' Magnet at base
4	ASLS 2007 TR B TR C C4	Set 3 1/4" alum. cap, on 2" I.D. alum. pipe, 0.2' above ground.	Set: Fiberglass Post, NW., 1.0' 7" Birch, N40°E, 21.84' 6" Birch, S8°30'W, 30.82' 6" Birch, N83°W, 22.70' Magnet at base

TRACT C MONUMENTATION

Cor. #	Corner Marking	Description	Accessories
1	See Tract B, Corner 1		
2	See Tract B, Corner 4		
3	ASLS 2007 TR C C3	Set 3 1/4" alum. cap, on 2" I.D. alum. pipe, 0.25' above ground.	Set: Fiberglass Post, N., 0.5' 11" Birch, N45°30'E, 27.06' 8" Birch, S2°E, 25.12' 8" Birch, S71°W, 37.05' Magnet at base
4	ASLS 2007 C4 TR C	Set 3 1/4" alum. cap, on 2" I.D. alum. pipe, 0.1' above ground.	Set: Fiberglass Post, S., 0.5' 4" Birch, N86°E, 63.40' 4" Birch, S4°E, 54.01' 4" Birch, N76°W, 76.35' Magnet at base

TRACT H MONUMENTATION

Cor. #	Corner Marking	Description	Accessories
1	ASLS 2007 TR I TR H C4 C1	Set 3 1/4" alum. cap, on 2" I.D. alum. pipe, 0.4' above ground.	Set: 4" Wood Post, SW., 1.0' 7" Birch, S86°E, 19.92' 4" Birch, S58°W, 22.62' 9" Birch, N31°W, 26.20' Magnet at base
1A	ASLS 2007 TR J C1 TR H C3	Set 3 1/4" alum. cap, on 2" I.D. alum. pipe, 0.25' above ground. CIA marks are missing from Tract H side of cap.	Set: Fiberglass Post, SW., 0.5' 6" Birch, N39°E, 29.80' 6" Birch, S8°W, 26.23' 10" Birch, S87°W, 16.65' Magnet at base
2	ASLS 2007 TR J C2 TR H	Set 3 1/4" alum. cap, on 2" I.D. alum. pipe.	Set: Fiberglass Post, N., 0.6' 10" Birch, N83°E, 27.82' 12" Birch, S21°W, 15.24' 6" Birch, N69°W, 25.13' Magnet at base
3	See Tract G, Corner 4		
4	See Tract G, Corner 3		

TRACT I MONUMENTATION

Cor. #	Corner Marking	Description	Accessories
1	ASLS 2007 TR I C1	Set 3 1/4" alum. cap, on 2" I.D. alum. pipe.	Set: 6" Wood Post, NE., 2.4' 5" Birch, N35°30'E, 16.83' 6" Birch, S68°E, 15.71' 5" Birch, S89°30'W, 21.62' Magnet at base
2	ASLS 2007 TR J C2 TR I	Set 3 1/4" alum. cap, on 2" I.D. alum. pipe.	Set: Fiberglass Post, W., 0.6' 5" Birch, N25°E, 18.39' 11" Birch, S64°E, 36.23' 9" Spruce, S68°W, 17.82' Magnet at base
3	See Tract H, Corner 1A		
4	See Tract H, Corner 1		

TRACT J MONUMENTATION

Cor. #	Corner Marking	Description	Accessories
1	See Tract H, Corner 1A		
2	See Tract I, Corner 2		
3	ASLS 2007 C3 TR J	Set 3 1/4" alum. cap, on 2" I.D. alum. pipe.	Set: Fiberglass Post, N., 0.9' 7" Birch, N75°E, 15.34' 5" Birch, S24°W, 35.37' 8" Birch, N58°W, 5.42' Magnet at base
4	ASLS 2007 C4 TR J	Set 3 1/4" alum. cap, on 2" I.D. alum. pipe.	Set: Fiberglass Post, N., 0.6' 9" Birch, N49°E, 18.06' 6" Birch, S38°E, 12.66' 8" Birch, S88°W, 18.92' Magnet at base

TRACT K MONUMENTATION

Cor. #	Corner Marking	Description	Accessories
1	ASLS 2007 C1 TR K	Set 3 1/4" alum. cap, on 2" I.D. alum. pipe, 0.3' above ground.	Set: Fiberglass Post, NW., 0.7' 6" Birch, N84°E, 43.50' 6" Spruce, S26°W, 28.72' 5" Spruce, N59°W, 39.10' Magnet at base
2	ASLS 2007 TR K C2	Set 3 1/4" alum. cap, on 2" I.D. alum. pipe, 0.2' above ground.	Set: Fiberglass Post, NW., 1.5' 6" Birch, S42°E, 22.48' 5" Birch, S48°W, 18.55' 4" Spruce, N48°30'W, 36.09' Magnet at base
3	ASLS 2007 TR L TR K C3 C3	Set 3 1/4" alum. cap, on 2" I.D. alum. pipe, flush with ground.	Set: Fiberglass Post, N., 0.5' 5" Birch, N70°E, 30.14' 7" Birch, S73°W, 6.14' 5" Birch, N45°30'W, 21.08' Magnet at base
4	ASLS 2007 C3 TR M C4 TR K	Set 3 1/4" alum. cap, on 2" I.D. alum. pipe, 0.4' above ground.	Set: Fiberglass Post, N., 0.5' 4" Birch, N16°30'E, 11.47' 4" Birch, East, 5.85' 4" Birch, S83°W, 48.00' Magnet at base

TRACT L MONUMENTATION

Cor. #	Corner Marking	Description	Accessories
1	ASLS 2007 TR M C2 TR L	Set 3 1/4" alum. cap, on 2" I.D. alum. pipe, 0.25' above ground.	Set: Fiberglass Post, N., 0.55' 6" Birch, N88°E, 29.55' 12" Spruce, S19°30'W, 40.90' 6" Birch, N9°W, 22.65' Magnet at base
2	ASLS 2007 TR M C1 TR L	Set 3 1/4" alum. cap, on 2" I.D. alum. pipe, 0.25' above ground.	Set: Fiberglass Post, NW., 0.75' 5" Birch, S86°30'E, 41.59' 7" Birch, S4°30'W, 20.46' 4" Birch, N37°W, 28.40' Magnet at base
3	See Tract K, Corner 3		
4	ASLS 2007 TR N TR L C3 C4	Set 3 1/4" alum. cap, on 2" I.D. alum. pipe, 0.3' above ground.	Set: Fiberglass Post, N., 0.6' 4" Spruce, N45°30'E, 19.52' 4" Birch, S7°E, 23.66' 7" Birch, N51°W, 24.60' Magnet at base

TRACT M MONUMENTATION

Cor. #	Corner Marking	Description	Accessories
1	See Tract L, Corner 2		
2	See Tract L, Corner 1		
3	ASLS 2007 C2 C3 TR N TR M	Set 3 1/4" alum. cap, on 2" I.D. alum. pipe, 0.3' above ground.	Set: Fiberglass Post, NW., 0.6' 6" Birch, N1°30'E, 27.44' 5" Birch, S54°E, 15.80' 5" Birch, S54°W, 21.69' Magnet at base
4	ASLS 2007 C4 TR M	Set 3 1/4" alum. cap, on 2" I.D. alum. pipe, 0.2' above ground.	Set: Fiberglass Post, N., 1.0' 4" Spruce, N23°30'E, 26.47' 4" Spruce, S39°30'E, 13.52' 3" Spruce, S75°W, 40.24' Magnet at base
5	See Tract K, Corner 4		

DATE OF SURVEY: BEGINNING Sept. 30, 2007 ENDING October 17, 2007	NAME OF SURVEYOR: Mullikin Surveys P.O. Box 791 Homer, AK 99603-0790
STATE OF ALASKA DEPARTMENT OF NATURAL RESOURCES, DIVISION OF MINING, LAND, AND WATER ANCHORAGE, ALASKA	
ALASKA STATE LAND SURVEY 2007-9 LOST CREEK REMOTE RECREATIONAL CABIN SITES CREATING TRACTS A THROUGH V WITHIN UNSURVEYED SECTIONS 13, 14, 21, 22, 23 & 24 T. 8 N., R. 6 W., FAIRBANKS MERIDIAN, ALASKA Fairbanks Recording District	
DRAWN BY: MFF DATE 10-2-08	APPROVAL RECOMMENDED: <i>Red</i> DATE 6-12-09 STATEMENT PREPARED BY SUPERVISOR, DATE
SCALE: N.A.	[CHECKED] FIELD BOOK FILE NO.: DEM, JWM 2848-2848 ASLS 20070009

LOST CREEK REMOTE RECREATIONAL CABIN SITES

TRACT N MONUMENTATION

Cor. #	Corner Marking	Description	Accessories
1	ASLS 2007 C2 C1 TR Q TR N 4469-S 2007	Set 3 1/4" alum. cap, on 2" I.D. alum. pipe, 0.3' above ground.	Set: Fiberglass Post, N., 0.5' 6" Birch, S61°E, 6.50' 4" Spruce, S35°W, 35.40' 5" Birch, N18°W, 16.11' Magnet at base
2	See Tract M, Corner 3		
3	See Tract L, Corner 4		
4	ASLS 2007 TR N C4 4469-S 2007	Set 3 1/4" alum. cap, on 2" I.D. alum. pipe.	Set: Fiberglass Post, W., 3.0' 6" Birch, N50°30'E, 15.2' 4" Birch, S6°E, 18.2' 5" Birch, N45°W, 14.0' Magnet at base
5	ASLS 2007 TR N C5 C3 4469-S 2007	Set 3 1/4" alum. cap, on 2" I.D. alum. pipe, 0.25' above ground.	Set: 4" Wood Post, W., 2.0' 4" Birch, N63°30'E, 24.80' 4" Birch, S35°W, 19.41' 5" Birch, N49°W, 29.85' Magnet at base

TRACT O MONUMENTATION

Cor. #	Corner Marking	Description	Accessories
1	ASLS 2007 C1 TR O 4469-S 2007	Set 3 1/4" alum. cap, on 2" I.D. alum. pipe, 0.25' above ground.	Set: Fiberglass Post, N., 1.0' 6" Spruce, S81°30'E, 37.21' 6" Spruce, S40°W, 20.48' 6" Spruce, N17°W, 11.40' Magnet at base
2	See Tract N, Corner 1		
3	See Tract N, Corner 5		
4	ASLS 2007 TR Q TR O C3 C4 TR R 4469-S 2007	Set 3 1/4" alum. cap, on 2" I.D. alum. pipe, 0.3' above ground.	Set: Fiberglass Post, N., 0.7' 8" Spruce, N47°E, 45.61' 6" Birch, S36°30'E, 17.28' 6" Birch, S3°W, 25.99' Magnet at base

TRACT P MONUMENTATION

Cor. #	Corner Marking	Description	Accessories
1	ASLS 2007 TR P C1 C2 TR Q 4469-S 2007	Set 3 1/4" alum. cap, on 2" I.D. alum. pipe, 0.25' above ground.	Set: Birch Post, S., 1.1' 4" Birch, S58°30'E, 24.30' 5" Birch, S33°W, 22.64' 6" Birch, N19°W, 36.92' Magnet at base
2	ASLS 2007 C2 TR P 4469-S 2007	Set 3 1/4" alum. cap, on 2" I.D. alum. pipe, 0.5' above ground.	Set: Birch Post, S., 1.0' 5" Spruce, S53°E, 37.00' 6" Spruce, S47°W, 44.35' 6" Spruce, N13°30'W, 40.50' Magnet at base
3	ASLS 2007 TR P C3 TR O TR P 4469-S 2007	Set 3 1/4" alum. cap, on 2" I.D. alum. pipe, 0.3' above ground.	Set: 6" Birch Post, S., 1.0' 5" Birch, N30°E, 23.32' 5" Birch, S28°E, 22.71' 5" Spruce, N59°W, 17.96' Magnet at base
4	ASLS 2007 TR P C4 TR O C2 TR O 4469-S 2007	Set 3 1/4" alum. cap, on 2" I.D. alum. pipe, 0.2' above ground.	Set: Fiberglass Post, NW., 0.4' 4" Spruce, S57°E, 18.40' 5" Spruce, S52°W, 34.00' 5" Birch, N26°30'W, 15.98' Magnet at base

TRACT Q MONUMENTATION

Cor. #	Corner Marking	Description	Accessories
1	See Tract P, Corner 1		
2	See Tract P, Corner 4		
3	See Tract O, Corner 4		
4	ASLS 2007 TR Q C4 TR R 4469-S 2007	Set 3 1/4" alum. cap, on 2" I.D. alum. pipe, 0.2' above ground.	Set: Fiberglass Post, NE., 0.8' 4" Birch, N12°30'E, 25.42' 5" Birch, S32°E, 20.41' 5" Birch, S60°30'W, 16.22' Magnet at base

TRACT R MONUMENTATION

Cor. #	Corner Marking	Description	Accessories
1	ASLS 2007 TR R C1 4469-S 2007	Set 3 1/4" alum. cap, on 2" I.D. alum. pipe, 0.25' above ground.	Set: Fiberglass Post, N., 0.5' 4" Birch, N23°E, 13.93' 4" Birch, S81°E, 10.05' 5" Birch, S75°W, 4.25' Magnet at base
2	ASLS 2007 C2 TR R 4469-S 2007	Set 3 1/4" alum. cap, on 2" I.D. alum. pipe, 0.2' above ground.	Set: 4" Spruce Post, SE., 1.0' 5" Birch, N59°30'E, 13.55' 7" Birch, S18°E, 12.06' 5" Birch, N52°W, 16.63' Magnet at base
3	See Tract O, Corner 4		
4	ASLS 2007 TR R C4 4469-S 2007	Set 3 1/4" alum. cap, on 2" I.D. alum. pipe, 0.2' above ground.	Set: Fiberglass Post, N., 0.5' 5" Spruce, N76°E, 24.4' 4" Spruce, S39°W, 20.39' 4" Spruce, N56°W, 27.95' Magnet at base
5	ASLS 2007 TR R C5 4469-S 2007	Set 3 1/4" alum. cap, on 2" I.D. alum. pipe, 0.25' above ground.	Set: Fiberglass Post, N., C.5' 6" Birch, S84°E, 8.56' 5" Birch, S17°W, 12.95' 6" Birch, N29°W, 5.04' Magnet at base

TRACT T MONUMENTATION

Cor. #	Corner Marking	Description	Accessories
1	ASLS 2007 TR U C3 TR T 4469-S 2007	Set 3 1/4" alum. cap, on 2" I.D. alum. pipe, 0.25' above ground.	Set: Fiberglass Post, W., C.5' 8" Spruce, N19°E, 10.72' 5" Spruce, S51°E, 15.38' 5" Birch, S50°W, 12.07' Magnet at base
2	See Tract S, Corner 1		
3	See Tract S, Corner 4		
4	ASLS 2007 TR U C4 TR T 4469-S 2007	Set 3 1/4" alum. cap, on 2" I.D. alum. pipe, 0.3' above ground.	Set: Fiberglass Post, E., C.6' 5" Birch, N83°E, 5.95' 4" Birch, S43°W, 21.98' 6" Birch, N43°30'W, 25.19' Magnet at base

TRACT U MONUMENTATION

Cor. #	Corner Marking	Description	Accessories
1	ASLS 2007 TR U C1 TR U 4469-S 2007	Set 3 1/4" alum. cap, on 2" I.D. alum. pipe, 0.25' above ground.	Set: Fiberglass Post, E., 0.45' 9" Spruce, S49°30'E, 16.85' 11" Spruce, S65°W, 52.30' 9" Spruce, N8°W, 6.30' Magnet at base
2	ASLS 2007 TR V C2 TR U 4469-S 2007	Set 3 1/4" alum. cap, on 2" I.D. alum. pipe, 0.3' above ground.	Set: Fiberglass Post, W., 1.0' 3" Spruce, N12°E, 45.71' 3" Spruce, S54°E, 27.98' 3" Spruce, S26°30'W, 26.78' Magnet at base
3	See Tract T, Corner 1		
4	See Tract T, Corner 4		

TRACT V MONUMENTATION

Cor. #	Corner Marking	Description	Accessories
1	ASLS 2007 C1 TR V 4469-S 2007	Set 3 1/4" alum. cap, on 2" I.D. alum. pipe, 0.2' above ground.	Set: Wood Post, NW., 1.1' 5" Spruce, N78°30'E, 10.00' 5" Spruce, S43°W, 10.51' 4" Spruce, N42°30'W, 19.37' Magnet at base
2	See Tract U, Corner 2		
3	See Tract U, Corner 1		
4	ASLS 2007 C4 TR V 4469-S 2007	Set 3 1/4" alum. cap, on 2" I.D. alum. pipe, 0.3' above ground.	Set: 5" Spruce Post, W., 1.2' 5" Spruce, N63°E, 34.33' 4" Spruce, S17°W, 31.60' 4" Spruce, N33°W, 18.78' Magnet at base

MISCELLANEOUS MONUMENTATION

Mon. #	Corner Marking	Description	Accessories
1	VERT. CONT. MK. L 163 1975 NGS	Found 3 1/4" brass disk, flush with ground.	None
2	U S C & G S READY 1953 T.L. SECTION	Found 3 1/4" brass disk, on 1" pipe, 0.3' above ground.	None
3	DEPT. OF INT. T8N R6W R5W S24/S19 S25/S30 1985 BLM	Found 3 1/4" alum. cap, on 3/4" alum. rod, 1.75' above ground.	Found: 3/4" Alum. rod, N80°E, 7.25' (3/4" Alum. rod, N81°E, 11 lks.-Record) 13" Spruce, N54°E, 35.88' (12" Spruce, N55-1/2°E, 54 lks.-Record) 7" Spruce, S86°E, 37.09' (6" Spruce, S85°E, 56 lks.-Record) 7" Spruce, S43°W, 54.25' (7" Spruce, S48-1/2°W, 83 lks.-Record) 10" Spruce, N76°30'W, 47.10' (10" Spruce, N72°W, 72 lks.-Record) Set: Fiberglass Post, N., 1.0'

DATE OF SURVEY: BEGINNING Sept. 30, 2007 ENDING October 17, 2007	NAME OF SURVEYOR: Mullikin Surveys P.O. Box 790 Homer, AK 99603-0790
STATE OF ALASKA DEPARTMENT OF NATURAL RESOURCES, DIVISION OF MINING, LAND, AND WATER ANCHORAGE, ALASKA	
ALASKA STATE LAND SURVEY 2007-9	
LOST CREEK REMOTE RECREATIONAL CABIN SITES CREATING TRACTS A THROUGH V WITH UNSURVEYED SECTIONS 13, 14, 21, 22, 23 & 24 T. 8 N., R. 5 W., FAIRBANKS MERIDIAN, ALASKA Fairbanks Recording District	
DRAWN BY: MFF DATE: 10-2-08	APPROVAL RECOMMENDED: [Signature] STATE OF ALASKA DATE: 10-2-08
SCALE: N.A.	CHECKED FIELD BOOK FILE NO.: DEM, JWM 284B-284D ASLS 20070009

2009-661
FAIRBANKS REC DIST
DATE: JUNE 19 09
TIME: 1:01 P.
Requested by: ASJ/MLW
Address:

Fairbanks
2009-61

Attachment "A"

ALASKA STATE LAND SURVEY 2007-9

APPLICANT CERTIFICATE

I, the undersigned, hereby certify that I am the applicant as shown hereon.
I hereby approve this survey and plat.

TRACT I, ADL No. 417890

Beth Heron
Beth Heron
PO Box 719
Bonner, Montana 59823

1/2/09
Date

NOTARY'S ACKNOWLEDGEMENT

Subscribed and sworn before me this 2nd day of January, 2008

For Beth A. Heron

April Fraser
Notary Public for Montana
My Commission Expires 31 July 2009



Fairbanks
2009-61

Attachment "B"

ALASKA STATE LAND SURVEY 2007-9

APPLICANT CERTIFICATE

I, the undersigned, hereby certify that I am the applicant as shown hereon.
I hereby approve this survey and plat.

TRACT No. N ADL No. 417933

Deanna M. Nelson

Deanna M. Nelson
29865 345th Avenue
Burke, South Dakota, 57523
Personal Representative for the Estate of
Janice Marlene Kirsch

2/23/2009
Date

NOTARY'S ACKNOWLEDGEMENT

Subscribed and sworn before me this 23rd day of February, 2009

For Deanna M. Nelson.

Blue F. Slade
Notary Public for South Dakota
My Commission Expires 4/29/2010