
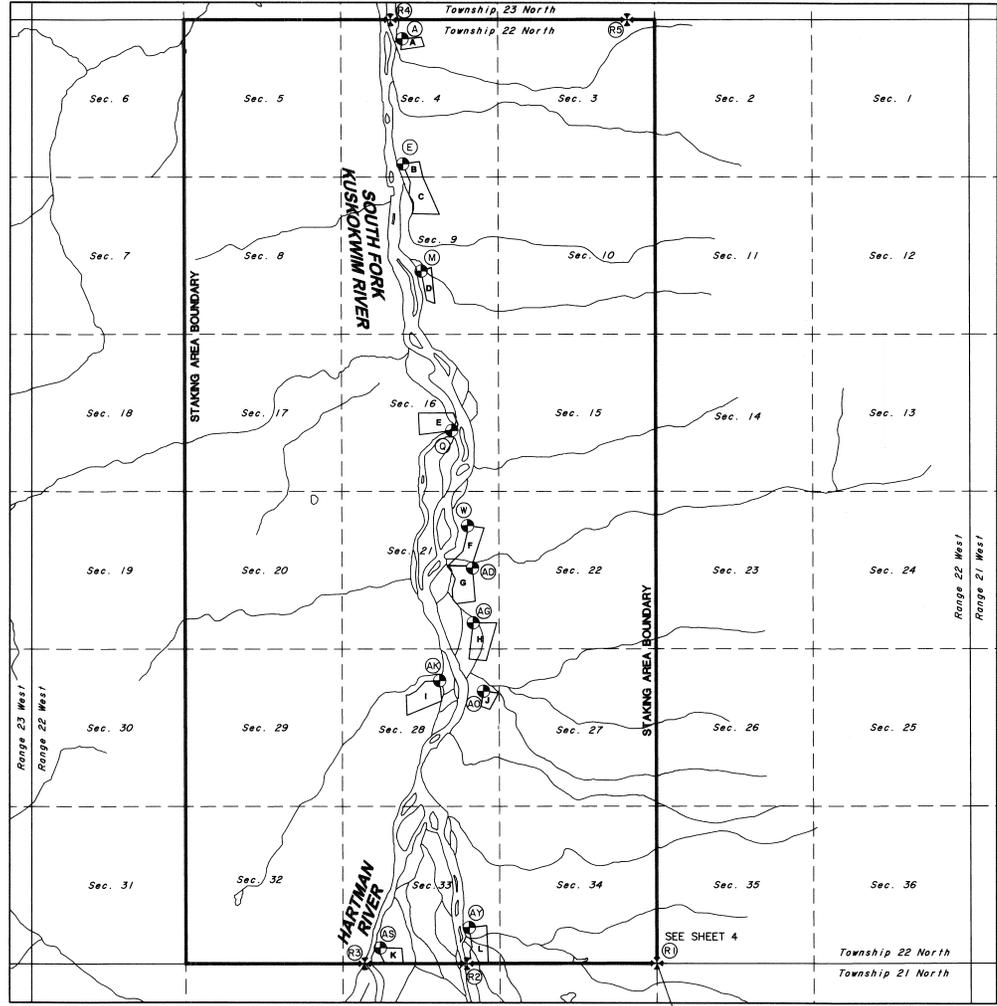
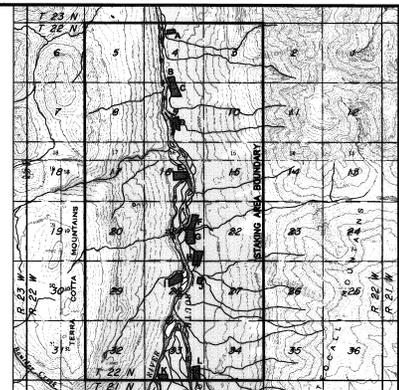


MOUNT RICH ADDITION REMOTE RECREATIONAL CABIN SITES

INDEX SHEET

GEODETIC TIES TO THE BASIS OF COORDINATES (R1)

TRACT	COR	MON	BEARING	DISTANCE
A	C1	A	N. 15° 22' 27" W.	32,193.58'
B	C1	E	N. 17° 35' 59" W.	28,163.67'
D	C1	N	N. 18° 48' 48" W.	24,547.32'
E	C1	Q	N. 21° 01' 57" W.	19,186.27'
F	C1	W	N. 23° 22' 39" W.	18,006.72'
G	C1	AD	N. 24° 59' 17" W.	14,642.50'
H	C1	AG	N. 28° 19' 56" W.	12,993.25'
I	C1	AK	N. 37° 32' 13" W.	11,973.15'
J	C1	AO	N. 32° 29' 08" W.	10,835.90'
K	C1	AS	N. 86° 45' 42" W.	9,317.91'
L	C1	AT	N. 79° 09' 31" W.	6,424.57'

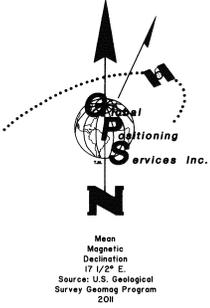

**TYPICAL MONUMENTS SET THIS SURVEY**

**PRIMARY MONUMENT**  
STATE OF ALASKA ASLS 2009-44 TR A CS  
LS 2087 2011  
3 1/4" ALUMINUM DISK ON A 2 1/2" ALUMINUM POST, 30" LONG, WITH A MAGNET IN A PLASTIC CASE AT THE BASE

**SECONDARY MONUMENT**  
GLOBAL POSITIONING SERVICES LS-2087 2011  
2 1/2" ALUMINUM CAP ON A 5/8" REBAR, 30" LONG

**TYPICAL RECOVERED BLM MONUMENT**  
U.S. DEPARTMENT OF THE INTERIOR BUREAU OF LAND MANAGEMENT T22N R22W S34 S35 S3 S2  
T21N 2004  
3 1/4" BRASS DISK ON A 2 1/2" STAINLESS STEEL POST

**TYPICAL WITNESS POST**  
AN ORANGE FIBERGLASS REINFORCED CARBONFIBRE POST, 9 FT. LONG SET AT A CARDINAL DIRECTION WITHIN 1 FT. OF ALL PRIMARY MONUMENTS

**TYPICAL BEARING TREE TAG**  
A YELLOW 4 1/2" x 6" ALUMINUM TAG SET AT BREAKST HEIGHT TREES ARE NOT SCRIBED

**BEARING TREE**  
STATE OF ALASKA DEPT. OF NATURAL RESOURCES DIV. OF MINING LAND AND WATER  
CORNER IS APPROXIMATELY  
N56E 15.35'  
DIRECTION DISTANCE  
1. R 2. SEC. 3. TRACT A  
POSTED BY [ ] DATE 7/9/11

**WITNESS POST PLEASE DO NOT REMOVE**  
S U R V E Y E R

- NOTES**
- THIS SURVEY WAS ACCOMPLISHED IN ACCORDANCE WITH AS 38.05.600, GSC 773, and RRCS SI 2009-44.
  - THE BASIS OF BEARING FOR THIS PLAT WAS DETERMINED BY HIGH PRECISION GPS SURVEY; USING TRIMBLE R6 AND R6 CARRIER PHASE RECEIVERS, DIFFERENTIALLY CORRECTED AND PROCESSED USING TRIMBLE GEOMATICS OFFICE, VERSION 1.63 SOFTWARE.
  - BASIS OF COORDINATES WAS THE COMPUTED NAD 83 VALUES FOR THE BUREAU OF LAND MANAGEMENT CADASTRAL SURVEY MONUMENT AT THE CORNER OF SECTIONS 34 AND 35 ON THE SOUTH BOUNDARY OF THE TOWNSHIP. THESE VALUES WERE COMPUTED BASED ON THE OFFICIAL BLM TOWNSHIP SURVEY PLAT AND WERE CONVERTED TO NAD 83 USING THE NGS UTILITY "NADCON". THIS MONUMENT IS DESIGNATED AS R1 OF THIS SURVEY.
  - ALL BEARINGS SHOWN ARE TRUE BEARINGS AS ORIENTED TO THE BASIS OF BEARING AND DISTANCES SHOWN ARE REDUCED TO HORIZONTAL FIELD DISTANCES. BEARINGS AND DISTANCES SHOWN ON THIS PLAT ARE NAD 83. ALL BEARINGS ARE MEAN GEODETIC UNLESS OTHERWISE NOTED.
  - THE ACCURACY OF THIS SURVEY IS GREATER THAN 1:5000.
  - ALL PARCELS OF LAND OWNED BY THE STATE OF ALASKA, LOCATED WITHIN 50.00 FEET OF, OR INTERSECTED BY A SURVEYED OR PROTRACTED SECTION LINE, ARE SUBJECT TO A 50 FOOT (50') EASEMENT, ON EACH SIDE OF THE SECTION LINE, WHICH IS RESERVED TO THE STATE OF ALASKA FOR PUBLIC HIGHWAYS UNDER A.S.19.10.010.
  - THE EXISTING LESSEES' CLAIM CORNERS WERE RECOVERED AND USED TO CONTROL THE LOCATION OF THE TRACT BOUNDARIES.
**SHEET INDEX**

TRACT	ADL No.	SHEET
A	ADL 230910	2
B	ADL 230861	2
C	ADL 230860	2
D	ADL 230784	2
E	ADL 230900	3
F	ADL 230769	3
G	ADL 230823	3
H	ADL 230851	3
I	ADL 230897	4
J	ADL 230903	4
K	ADL 230907	4
L	ADL 230857	4

**LEGEND:**

- ⊙ BLM MONUMENT RECOVERED
- ⊙ PRIMARY MONUMENT SET THIS SURVEY
- SECONDARY MONUMENT SET THIS SURVEY
- PROTRACTED SECTION LINES
- SURVEYED LINES
- - - - - TIE
- ( J ) MONUMENT IDENTIFIER
- ( ) RECORD INFORMATION
- OHW ORDINARY HIGH WATER
- POL POINT ON LINE

**BASIS OF COORDINATES**

NAD 27: Lat: 61° 56' 48.02" N.  
Long: 153° 16' 14.38" W.

NAD 83: Lat: 61° 56' 45.82" N.  
Long: 153° 16' 22.42" W.



**SURVEYOR'S CERTIFICATE.**

I HEREBY CERTIFY THAT I AM PROPERLY REGISTERED AND LICENSED TO PRACTICE LAND SURVEYING IN THE STATE OF ALASKA, THAT THIS PLAT REPRESENTS A SURVEY MADE BY ME OR UNDER MY DIRECT SUPERVISION, THAT THE MONUMENTS SHOWN HEREON ACTUALLY EXIST AS DESCRIBED, AND THAT ALL DIMENSIONS AND OTHER DETAILS ARE CORRECT.

DATE: 11/2011  
STANLEY E. SEARS  
REGISTERED LAND SURVEYOR NO. LS-2087

**TAX CERTIFICATE**

THIS SUBDIVISION LIES OUTSIDE OF ANY TAXING AUTHORITY, AT THE TIME OF FILING.

**CERTIFICATE OF OWNERSHIP AND DEDICATION**

I, THE UNDERSIGNED, HEREBY CERTIFY THAT I AM THE DIRECTOR, DIVISION OF MINING, LAND AND WATER AND THAT THE STATE OF ALASKA IS THE OWNER OF ASLS 2009-44, AS SHOWN HEREON. I HEREBY APPROVE THIS SURVEY AND PLAT FOR THE STATE OF ALASKA, AND DEDICATE FOR PUBLIC OR PRIVATE USE AS NOTED, ALL EASEMENTS, PUBLIC UTILITY AREAS, AND RIGHTS-OF-WAY AS SHOWN AND DESCRIBED HEREON.

DATE: 07/2013  
For: David Jennings  
DIRECTOR, DIVISION OF MINING, LAND AND WATER

**NOTARY'S ACKNOWLEDGEMENT**


SUBSCRIBED AND SHOWN TO BEFORE ME THIS 7th DAY of January, 2013.  
For: David Jennings  
David W. Olson  
NOTARY PUBLIC FOR ALASKA  
MY COMMISSION EXPIRES 10/31/2015

**PLAT APPROVAL CERTIFICATE**

THIS PLAT IS APPROVED BY THE COMMISSIONER OF THE DEPARTMENT OF NATURAL RESOURCES, OR THE COMMISSIONER'S DESIGNEE, IN ACCORDANCE WITH AS 40.15.

DATE: 07/2013  
COMMISSIONER

BY APPROVAL OF THIS PLAT, THE COMMISSIONER OF THE DEPARTMENT OF NATURAL RESOURCES HEREBY ACCEPTS FOR PUBLIC USE AND PUBLIC PURPOSES THE REAL PROPERTY DEDICATED TO THE PUBLIC HEREON, INCLUDING EASEMENTS, RIGHTS-OF-WAY, ALLEYS, AND ROADWAYS. THE ACCEPTANCE OF SUCH DEDICATED AREAS FOR PUBLIC USE AND PUBLIC PURPOSE DOES NOT OBLIGATE THE DEPARTMENT, ANY GOVERNING BODY, OR THE PUBLIC TO CONSTRUCT, OPERATE, MAINTAIN OR MANAGE IMPROVEMENTS.

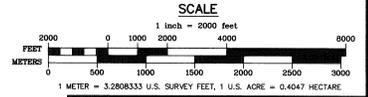

**DATE OF SURVEY**  
Beginning: May 17, 2011  
Ending: July 5, 2011

**Stanley E. Sears**  
Global Positioning Services, Inc.  
2603 Blueberry Rd.  
Anchorage, Alaska 99503

**STATE OF ALASKA**  
DEPARTMENT OF NATURAL RESOURCES  
DIVISION OF MINING, LAND & WATER

**ALASKA STATE LAND SURVEY NO. 2009-44**


**MOUNT RICH ADDITION REMOTE RECREATIONAL CABIN SITES**  
CREATING TRACTS A THROUGH L

WITHIN UNSURVEYED SECTIONS 4, 9, 16, 21, 28 & 33, T. 22 N., R. 22 W., SEWARD MERIDIAN, ALASKA  
BLM WILHELM RECORDING DISTRICT

**DRAWN BY:** LSV  
**APPROVAL RECOMMENDED**  
DATE: 11/2011  
DATE: 11/2011  
SCALE: 1"=2000'  
CHECKED: DNR FILE NO. S.E.S.  
ASLS 20090044



Mt. McKinley 2013-1



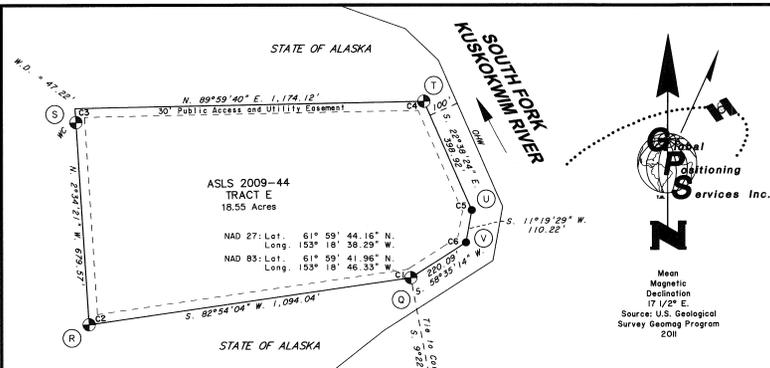

**TRACT F - MONUMENT INFORMATION**

W	TR F	Tract F, Corner 1 24 ins. In the Ground, Witness Post North BT 1 4" Spruce N. 50° E., 10.17 ft. BT 2 8" Spruce S. 1° E., 16.64 ft. BT 3 10" Spruce N. 39° W., 21.39 ft.
X	TR F	Tract F, Corner 2 25 ins. In the Ground, Witness Post North BT 1 9" Spruce S. 84° E., 37.00 ft. BT 2 13" Spruce S. 6° W., 23.99 ft. BT 3 12" Spruce N. 35° W., 19.60 ft.
Y	TR F	Tract F, Corner 3 28 ins. In the Ground, Witness Post North BT 1 8" Spruce S. 17° E., 12.05 ft. BT 2 4" Spruce N. 86° W., 18.58 ft. BT 3 4" Spruce N. 24° W., 14.11 ft.
Z	TR F	Tract F, Witness Corner Meander Corner 3 24 ins. In the Ground, Witness Post North BT 1 6" Spruce N. 49° E., 13.19 ft. BT 2 7" Spruce S. 71° E., 23.00 ft. BT 3 8" Spruce N. 60° W., 12.97 ft.
AA	TR F	Tract F, Witness Corner, Meander Corner 4 12 ins. In the Ground, With a Mound of Stone, 2 ft. Wide, 1 ft. High, Witness Post North BT 1 4" Cottonwood S. 77° E., 10.21 ft. BT 2 7" Cottonwood S. 78° W., 53.99 ft. BT 3 7" Cottonwood N. 1° W., 20.90 ft.
AB	TR F	Tract F, Corner 5 30 in. Rebar, 27 ins. In the Ground No Accessories were established.
AC	TR F	Tract F, Corner 6 30 in. Rebar, 28 ins. In the Ground No Accessories were established.

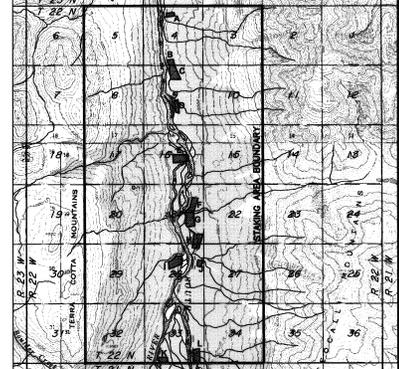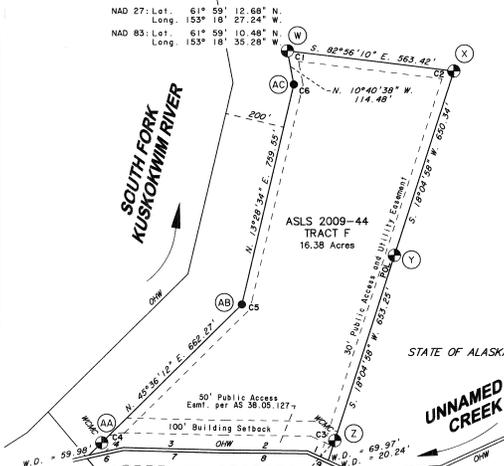

**TRACT E MONUMENT INFORMATION**

D	TR E	Tract E, Corner 1 22 ins. In the Ground, Witness Post North BT 1 9" Spruce N. 74° E., 10.84 ft. BT 2 9" Spruce S. 9° E., 23.83 ft. BT 3 9" Spruce N. 8° W., 8.82 ft.
R	TR E	Tract E, Corner 2 24 ins. In the Ground, Witness Post North BT 1 8" Spruce N. 27° E., 11.47 ft. BT 2 9" Spruce S. 38° E., 12.05 ft. BT 3 8" Spruce N. 74° W., 10.84 ft.
S	TR E	Tract E, Witness Corner 3 23 ins. In the Ground, Witness Post North BT 1 4" Spruce N. 50° E., 13.21 ft. BT 2 5" Spruce S. 10° W., 11.25 ft. BT 3 7" Spruce N. 63° W., 12.24 ft.
T	TR E	Tract E, Corner 4 26 ins. In the Ground, Witness Post North BT 1 10" Spruce N. 83° E., 15.30 ft. BT 2 8" Spruce S. 2° W., 18.37 ft. BT 3 11" Spruce N. 37° W., 17.69 ft.
U	TR E	Tract E, Corner 5 30 in. Rebar, 28 ins. In the Ground No Accessories were established.
V	TR E	Tract E, Corner 6 30 in. Rebar, 28 ins. In the Ground No Accessories were established.

**LESSEE CERTIFICATE**

I, THE UNDERSIGNED, HEREBY CERTIFY THAT I AM THE LESSEE AS SHOWN HEREON. I HEREBY APPROVE THIS SURVEY AND PLAT.

TRACT E, AND ADL No. 230900  
 JOHN H. SMART  
 49811 QUIET WAY  
 CHUGASKA, AK 99567  
 DATE: 14 Nov 2012

**NOTARY'S ACKNOWLEDGEMENT**  
 SUBSCRIBED AND SWORN TO BEFORE ME THIS 14th DAY OF November, 2012.

FOR: John Smart  
 LESSEE

**NOTARY PUBLIC FOR ALASKA**  
 MY COMMISSION EXPIRES 11/11/13



**LESSEE CERTIFICATE**

I, THE UNDERSIGNED, HEREBY CERTIFY THAT I AM THE LESSEE AS SHOWN HEREON. I HEREBY APPROVE THIS SURVEY AND PLAT.

TRACT H, AND ADL No. 230851  
 SEE ATTACHMENT "A"  
 KARL D. ZEISEL  
 5555 MCCRACKEN ROAD  
 HERNANDO, MS 38632  
 DATE: 2/28/2012

**NOTARY'S ACKNOWLEDGEMENT**  
 SUBSCRIBED AND SWORN TO BEFORE ME THIS 28th DAY OF February, 2012.

FOR: Karl D. Zeisel  
 LESSEE

**NOTARY PUBLIC FOR ALASKA**  
 MY COMMISSION EXPIRES 11/11/13

**TRACT H MONUMENT INFORMATION**

AG	TR H	Tract H, Corner 1 23 ins. In the Ground, Witness Post North BT 1 7" Spruce N. 20° E., 13.40 ft. BT 2 4" Spruce S. 38° E., 23.55 ft. BT 3 4" Spruce S. 72° W., 45.13 ft.
AH	TR H	Tract H, Corner 2 24 ins. In the Ground, Witness Post North BT 1 5" Spruce N. 35° E., 10.76 ft. BT 2 10" Spruce S. 52° W., 13.15 ft. BT 3 8" Spruce N. 87° W., 20.94 ft.
AI	TR H	Tract H, Corner 3 24 ins. In the Ground, Witness Post North BT 1 4" Spruce S. 86° E., 15.92 ft. BT 2 11" Spruce S. 49° W., 22.65 ft. BT 3 7" Spruce N. 7° W., 13.23 ft.
AL	TR H	Tract H, Corner 4 12 ins. In the Ground, With a Mound of Stone, 3 ft. Wide, 1 ft. High, Witness Post North BT 1 12" Spruce N. 22° E., 17.17 ft. BT 2 9" Spruce S. 32° E., 20.29 ft. BT 3 5" Spruce S. 59° W., 24.82 ft.

**LESSEE CERTIFICATE**

I, THE UNDERSIGNED, HEREBY CERTIFY THAT I AM THE LESSEE AS SHOWN HEREON. I HEREBY APPROVE THIS SURVEY AND PLAT.

TRACT F, AND ADL No. 230769  
 BARNEY A. ANSELMANT  
 P.O. BOX 87  
 MCCRACKEN, AK 99627  
 DATE: 3/28/2012

**NOTARY'S ACKNOWLEDGEMENT**  
 SUBSCRIBED AND SWORN TO BEFORE ME THIS 28th DAY OF March, 2012.

FOR: Barney A. Anselmant  
 LESSEE

**NOTARY PUBLIC FOR ALASKA**  
 MY COMMISSION EXPIRES 11/11/13



**LESSEE CERTIFICATE**


I, THE UNDERSIGNED, HEREBY CERTIFY THAT I AM THE LESSEE AS SHOWN HEREON. I HEREBY APPROVE THIS SURVEY AND PLAT.

TRACT G, AND ADL No. 230823  
 DANNY E. BREWER JR.  
 P.O. BOX 2102  
 KENAI, AK 99501  
 DATE: 9/25/12

**NOTARY'S ACKNOWLEDGEMENT**  
 SUBSCRIBED AND SWORN TO BEFORE ME THIS 25th DAY OF September, 2012.

FOR: Danny Brewer  
 LESSEE

**NOTARY PUBLIC FOR ALASKA**  
 MY COMMISSION EXPIRES 11/11/13

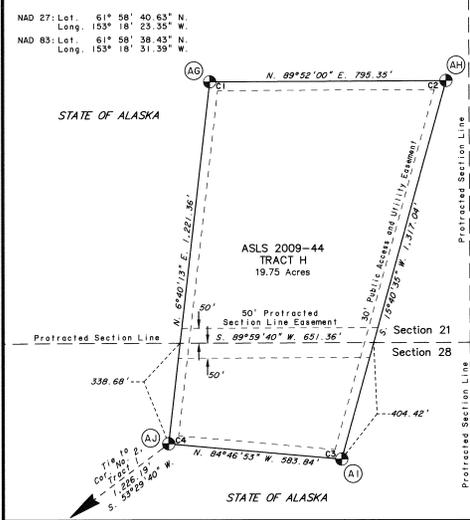

**VICINITY MAP**  
 USGS QUAD. LIME HILLS (0-1) 1958 & LIME HILLS (D-2) REV. 1977  
 USGS QUAD. MCGRATH (A-1) REV. 1958

**TRACT F MEANDER COURSES**

1	N. 80° 11' 56" W.	78.13'
2	N. 89° 30' 08" W.	277.83'
3	N. 88° 30' 49" W.	341.40'
4	S. 77° 28' 52" W.	117.50'

**TRACT G MONUMENT INFORMATION**


AG	TR G	Tract G, Witness Corner Meander Corner 1 22 ins. In the Ground, Witness Post North BT 1 20" Spruce N. 62° E., 10.82 ft. BT 2 9" Spruce S. 19° E., 24.85 ft. BT 3 9" Spruce S. 38° W., 34.03 ft.
AH	TR G	Tract G, Corner 2 22 ins. In the Ground, Witness Post North BT 1 5" Spruce N. 64° E., 43.78 ft. BT 2 5" Spruce S. 14° W., 43.84 ft. BT 3 4" Spruce N. 85° W., 38.95 ft.
AI	TR G	Tract G, Witness Corner Meander Corner 3 26 ins. In the Ground, Witness Post North BT 1 10" Spruce S. 14° E., 13.34 ft. BT 2 13" Spruce S. 14° E., 26.64 ft. BT 3 14" Spruce S. 62° W., 20.94 ft.



**SCALE**  
 1 inch = 200 feet

<b>DATE OF SURVEY</b>	Stanley E. Seors Global Positioning Services, Inc. Beginning May 17, 2011 Ending July 5, 2011
<b>STATE OF ALASKA</b>	Department of Natural Resources DIVISION OF MINING, LAND & WATER ANCHORAGE, ALASKA
<b>ALASKA STATE LAND SURVEY NO. 2009-44</b>	
MOUNT RICH ADJACENT REMOTE RECREATIONAL CABIN SITES CREATING TRACTS A THROUGH L	
WITHIN UNSURVEYED SECTIONS 4, 9, 16, 21, 28 & 33, 22 N., R. 22 W.	
SEWARD MERIDIAN, ALASKA ML MONUMENT RECORDING DISTRICT	
<b>DRAWN BY:</b> LSV	<b>RECORD RECOMMENDED</b>
<b>DATE:</b> 11/2011	<b>STATEWIDE MONUMENT SUPERVISOR:</b> DATE: 4/24/13
<b>SCALE:</b> 1" = 200'	<b>CHECKED:</b> DNR FILE NO. ASLS 20090044
	<b>S.E.S.</b>

1	S	89°28'52"E	89.01'
2	N	61°31'24"E	272.04'
3	N	42°52'57"E	155.79'
4	N	88°36'01"E	306.34'
5	N	80°16'07"E	179.65'

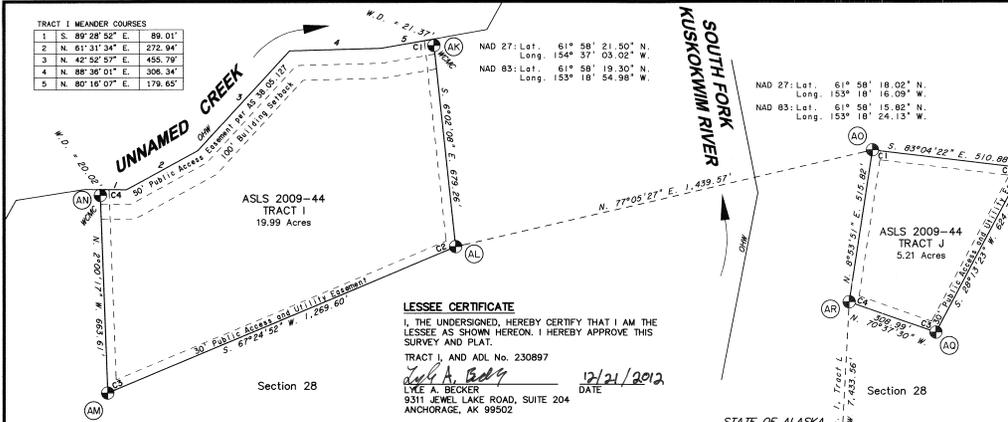

**LESSEE CERTIFICATE**

I, THE UNDERSIGNED, HEREBY CERTIFY THAT I AM THE LESSEE AS SHOWN HEREON. I HEREBY APPROVE THIS SURVEY AND PLAT.


TRACT I, AND ADL No. 230897

*Lyle A. Becker* DATE 12/21/2012  
 LYLE A. BECKER  
 9311 JEWEL LAKE ROAD, SUITE 204  
 ANCHORAGE, AK 99502

**NOTARY'S ACKNOWLEDGEMENT**

SUBSCRIBED AND SWORN TO BEFORE ME THIS 21<sup>st</sup> DAY OF December, 2012.

FOR: *Lyle A. Becker*  
 LESSEE  
 NOTARY PUBLIC FOR ALASKA  
 MY COMMISSION EXPIRES 12/01/2016

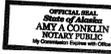


**TRACT I MONUMENT INFORMATION**

MC	TR I	Tract I, Witness Corner Meander Corner 1 22 Ins. in the Ground, With a Mound of Stone, 2 ft. Wide, 1 ft. High, Witness Post North BT 1 10" Spruce N. 83° E., 24.28 ft. BT 2 10" Spruce S. 23° E., 15.18 ft. BT 3 12" Spruce S. 45° W., 34.47 ft.
AL	TR I	Tract I, Corner 2 24 Ins. in the Ground, Witness Post North BT 1 5" Spruce S. 10° W., 15.44 ft. BT 2 5" Spruce S. 10° W., 15.44 ft. BT 3 5" Spruce N. 15° W., 3.38 ft.
AM	TR I	Tract I, Corner 3 24 Ins. in the Ground, Witness Post North BT 1 4" Spruce S. 37° W., 20.63 ft. BT 2 7" Spruce N. 59° W., 15.64 ft. BT 3 7" Spruce N. 5° W., 32.16 ft.
AN	TR I	Tract I, Witness Corner Meander Corner 4 24 Ins. in the Ground, Witness Post South BT 1 3" Spruce N. 39° E., 8.55 ft. BT 2 12" Spruce S. 23° W., 22.00 ft. BT 3 4" Spruce S. 88° W., 10.40 ft.

**TRACT K MONUMENT INFORMATION**

AS	MC	TR K	Tract K, Corner 1 20 Ins. in the Ground, Witness Post North BT 1 4" Spruce S. 80° E., 5.89 ft. BT 2 6" Spruce S. 4° W., 10.09 ft. BT 3 3" Spruce S. 64° W., 11.89 ft. NOTE: Cap is incorrectly marked. Monument is not a witness corner and Corner 1 is not a meander corner.
AT	TR K	Tract K, Corner 2 22 Ins. in the Ground, Witness Post North BT 1 10" Spruce N. 51° E., 17.85 ft. BT 2 14" Spruce S. 54° E., 26.27 ft. BT 3 14" Spruce N. 42° W., 13.40 ft.	
AL	TR K	Tract K, Corner 3 22 Ins. in the Ground, Witness Post North BT 1 6" Spruce S. 34° E., 11.99 ft. BT 2 12" Spruce S. 80° W., 10.09 ft. BT 3 4" Spruce N. 15° W., 21.96 ft.	
AV	MC	TR K	Tract K, Corner 4 24 Ins. in the Ground, Witness Post North BT 1 12" Spruce N. 2° E., 16.70 ft. BT 2 8" Spruce N. 52° E., 21.51 ft. BT 3 15" Spruce S. 72° E., 18.01 ft. NOTE: Cap is incorrectly marked. Monument is not a witness corner and Corner 4 is not a meander corner.
AW	TR K	Tract K, Corner 5 30 In. Rebor., 27 Ins. in the Ground No Accessories were established.	
AX	TR K	Tract K, Corner 6 30 In. Rebor., 27 Ins. in the Ground No Accessories were established.	

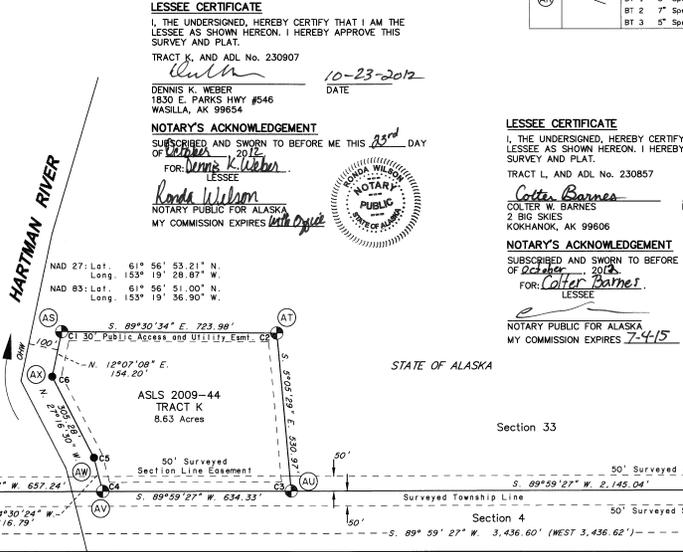

**LESSEE CERTIFICATE**

I, THE UNDERSIGNED, HEREBY CERTIFY THAT I AM THE LESSEE AS SHOWN HEREON. I HEREBY APPROVE THIS SURVEY AND PLAT.

TRACT K, AND ADL No. 230907

*Dennis K. Weber* DATE 10-23-2012  
 DENNIS K. WEBER  
 1830 E PARKS HWY #546  
 WASILLA, AK 99654

**NOTARY'S ACKNOWLEDGEMENT**

SUBSCRIBED AND SWORN TO BEFORE ME THIS 23<sup>rd</sup> DAY OF October, 2012.

FOR: *Dennis K. Weber*  
 LESSEE  
 NOTARY PUBLIC FOR ALASKA  
 MY COMMISSION EXPIRES 10/01/2015



**LESSEE CERTIFICATE**

I, THE UNDERSIGNED, HEREBY CERTIFY THAT I AM THE LESSEE AS SHOWN HEREON. I HEREBY APPROVE THIS SURVEY AND PLAT.


TRACT L, AND ADL No. 230857

*Colter Barnes* DATE 10-13-12  
 COLTER BARNES  
 2 BIG SKIES  
 KOKHANGAK, AK 99606

**NOTARY'S ACKNOWLEDGEMENT**

SUBSCRIBED AND SWORN TO BEFORE ME THIS 13 DAY OF October, 2012.

FOR: *Colter Barnes*  
 LESSEE  
 NOTARY PUBLIC FOR ALASKA  
 MY COMMISSION EXPIRES 7-4-15

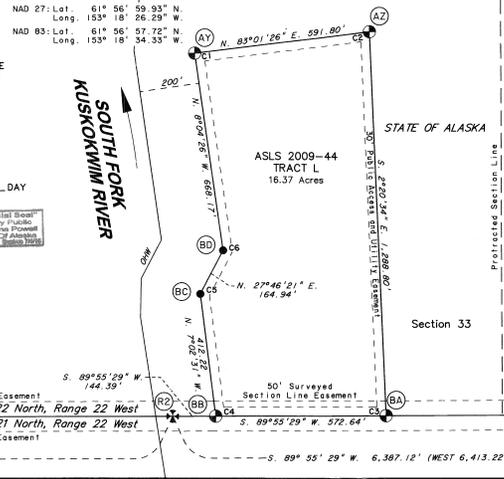

**LESSEE CERTIFICATE**

I, THE UNDERSIGNED, HEREBY CERTIFY THAT I AM THE LESSEE AS SHOWN HEREON. I HEREBY APPROVE THIS SURVEY AND PLAT.


TRACT J, AND ADL No. 230903

*Peter K. Turgeon* DATE 12-14-12  
 PETER K. TURGEON  
 3001 N. LAZY EIGHT CT.  
 WASILLA, AK 99654

**NOTARY'S ACKNOWLEDGEMENT**

SUBSCRIBED AND SWORN TO BEFORE ME THIS 14<sup>th</sup> DAY OF December, 2012.

FOR: *Peter K. Turgeon*  
 LESSEE  
 NOTARY PUBLIC FOR ALASKA  
 MY COMMISSION EXPIRES 11/01/16

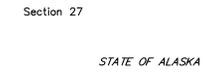

**TRACT J MONUMENT INFORMATION**

AO	TR J	Tract J, Corner 1 24 Ins. in the Ground, Witness Post North BT 1 4" Spruce N. 42° E., 6.40 ft. BT 2 5" Spruce S. 19° E., 13.98 ft. BT 3 4" Spruce N. 44° W., 14.27 ft.
AP	TR J	Tract J, Corner 2 24 Ins. in the Ground, Witness Post North BT 1 10" Spruce N. 13° E., 20.41 ft. BT 2 5" Spruce S. 75° E., 22.16 ft. BT 3 5" Spruce N. 89° W., 10.98 ft.
AC	TR J	Tract J, Corner 3 24 Ins. in the Ground, Witness Post North BT 1 7" Spruce S. 59° E., 3.34 ft. BT 2 8" Spruce S. 27° W., 9.86 ft. BT 3 11" Spruce N. 25° W., 26.02 ft.
AD	TR J	Tract J, Corner 4 24 Ins. in the Ground, Witness Post North BT 1 5" Spruce N. 45° E., 30.73 ft. BT 2 7" Spruce S. 42° E., 20.32 ft. BT 3 9" Spruce S. 77° W., 42.83 ft.

**TRACT L MONUMENT INFORMATION**

AY	TR L	Tract L, Corner 1 24 Ins. in the Ground, Witness Post North BT 1 5" Spruce N. 33° E., 4.82 ft. BT 2 6" Spruce S. 32° W., 6.18 ft. BT 3 6" Spruce N. 44° W., 12.34 ft.
AZ	TR L	Tract L, Corner 2 28 Ins. in the Ground, Witness Post North BT 1 4" Spruce N. 64° E., 17.71 ft. BT 2 5" Spruce S. 77° W., 27.64 ft. BT 3 5" Spruce N. 52° W., 16.53 ft.
AB	TR L	Tract L, Corner 3 22 Ins. in the Ground, Witness Post North BT 1 7" Spruce N. 39° E., 12.14 ft. BT 2 5" Spruce S. 42° E., 25.93 ft. BT 3 5" Spruce S. 88° W., 50.82 ft.
AC	TR L	Tract L, Corner 4 22 Ins. in the Ground, Witness Post North BT 1 7" Spruce N. 40° E., 8.42 ft. BT 2 7" Spruce S. 60° W., 13.22 ft. BT 3 10" Spruce N. 40° W., 5.94 ft.
AD	TR L	Tract L, Corner 5 30 In. Rebor., 28 Ins. in the Ground No Accessories were established.
AE	TR L	Tract L, Corner 6 30 In. Rebor., 28 Ins. in the Ground No Accessories were established.

**RECOVERED BLM MONUMENT INFORMATION**

R1	T22N R22W S34 S35 S2	Corner of Secs. 2, 3, 34 & 35 Reset to Project 4 Ins. Out of the Ground Record Accessories BT 1 8" Spruce N. 25° E., 56.4 ft. X BT BT 2 6" Spruce S. 77° W., 35.3 ft. X BT BT 3 12" Spruce N. 38° W., 60.0 ft. T22N R22W S34 BT
R2	T22N R22W S34 S35 S2	Witness Corner Meander Corner, Secs. 4 & 33 Projecting 4 Ins. Out of the Ground Record Accessories BT 1 14" Spruce N. 58° E., 32.4 ft. X BT BT 2 14" Spruce S. 48° E., 50.8 ft. X BT
R3	T22N R22W S34 S35 S2	Witness Corner Meander Corner, Secs. 4 & 33 Projecting 3 Ins. Out of the Ground Record Accessories BT 1 11" Spruce S. 51° W., 61.5 ft. X BT BT 2 16" Spruce N. 34° W., 54.5 ft. X BT

**LEGEND:**

- BLM MONUMENT RECOVERED
- PRIMARY MONUMENT SET THIS SURVEY
- SECONDARY MONUMENT SET THIS SURVEY
- PROTRACTED SECTION LINES
- SURVEYED LINES
- TIE
- ( ) MONUMENT IDENTIFIER
- ( ) RECORD INFORMATION
- OHW ORDINARY HIGH WATER
- POL POINT ON LINE



1 METER = 3.280833 U.S. SURVEY FEET, 1 U.S. ACRE = 0.4047 HECTARE

DATE OF SURVEY: Beginning May 17, 2011; Ending July 5, 2011  
 Stanley E. Sears  
 Global Positioning Services, Inc.  
 2603 Blueberry Rd.  
 Anchorage, Alaska 99503

STATE OF ALASKA  
 DEPARTMENT OF NATURAL RESOURCES  
 DIVISION OF MINING, LAND & WATER  
 ANCHORAGE, ALASKA

ALASKA STATE LAND SURVEY NO. 2009-44  
 MOUNT RICH ADDITION REMOTE RECREATIONAL CABIN SITES  
 CREATING TRACTS A THROUGH L

WITHIN UNSURVEYED SECTIONS 4, 9, 16, 21, 28 & 33,  
 T. 22 N., R. 22 W.,  
 SEWARD MERIDIAN, ALASKA  
 MT. MCKENLEY RECORDING DISTRICT

DRAWN BY: LSV APPROVAL, RECOMMENDED  
 DATE: 11/2011 DATE: 11/13/13  
 SCALE: 1" = 200' CHECKED: DNR FILE NO. ASLS 20090044  
 S.E.S.

Mt McKinley  
2013-1

Attachment "A"

ALASKA STATE LAND SURVEY 2009-44

LESSEE CERTIFICATE

I, the undersigned, hereby certify that I am the lessee as shown hereon. I hereby approve this survey and plat.

TRACT No. "H", ADL No. 230851



Karl Zeiset  
5555 McCracken Road  
Hernando, MS 38632

7/20/2012  
Date

NOTARY'S ACKNOWLEDGEMENT

Subscribed and sworn to before me this 20 day of July, 2012

For Karl Zeiset



Notary Public for:  
My Commission Expires March 24, 2016

