


UGAK BAY REMOTE RECREATIONAL CABIN SITES INDEX SHEET

2013-9 Kodiak

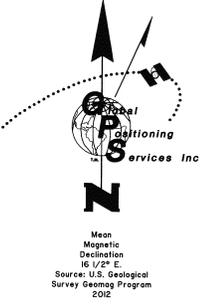

- LEGEND:**
- ⊕ BLM MONUMENT RECOVERED
 - ⊕ PRIMARY MONUMENT RECOVERED
 - ⊕ PRIMARY MONUMENT SET THIS SURVEY
 - ⊕ SECONDARY MONUMENT SET THIS SURVEY
 - PROTRACTED SECTION LINES
 - SURVEYED LINES
 - - - TIE
 - - - ADDITIONAL MEANDERS
 - ⊙ MONUMENT IDENTIFIER
 - () RECORD INFORMATION
 - OHW ORDINARY HIGH WATER
 - POL POINT ON LINE

TYPICAL MONUMENTS SET THIS SURVEY

PRIMARY MONUMENT




SECONDARY MONUMENT




REFERENCE MONUMENT



TYPICAL WITNESS POST

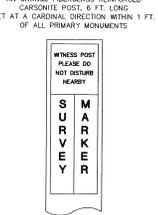



TYPICAL BEARING TREE TAG

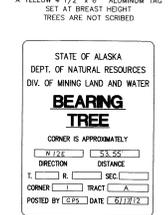

TYPICAL RECOVERED BLM MONUMENT



- NOTES**
- THIS SURVEY WAS ACCOMPLISHED IN ACCORDANCE WITH AS 38.05.600, GSC 783, and RRCS SI 2011-19.
 - KODIAK ISLAND BOROUGH CODE 16.10.050.E EXEMPTS THIS SUBDIVISION FROM THE BOROUGH SUBDIVISION REGULATIONS AND THE APPLICATION AND REVIEW PROCEDURES OF TITLE 16.
 - THE BASIS OF BEARING FOR THIS PLAT WAS DETERMINED BY HIGH PRECISION GPS SURVEY USING TRIMBLE R6 AND R8 CARRIER PHASE RECEIVERS, DIFFERENTIALLY CORRECTED AND PROCESSED USING TRIMBLE BUSINESS CENTER SOFTWARE.
 - ALL BEARINGS SHOWN ARE TRUE BEARINGS AS ORIENTED TO THE BASIS OF BEARING AND DISTANCES SHOWN ARE REDUCED TO HORIZONTAL FIELD DISTANCES.
 - BASIS OF COORDINATES WAS THE COMPUTED NAD 83 VALUES FOR THE ALASKA STATE CADASTRAL SURVEY (ASCS) 2002-38 MONUMENT, WITNESS CORNER TO THE CORNER OF SECTIONS 7, 12, 13 AND 18, ON THE WEST BOUNDARY OF TOWNSHIP 32 SOUTH, RANGE 21 WEST. THESE VALUES WERE COMPUTED BASED ON THE PLAT OF ASCS 2002-38 RECORDED IN THE KODIAK RECORDING DISTRICT AS PLAT NO. 2006-2. THIS MONUMENT IS DESIGNATED AS MONUMENT "A" OF THIS SURVEY.
 - THE ACCURACY OF THIS SURVEY IS GREATER THAN 1:5000.
 - ALL PARCELS OF LAND OWNED BY THE STATE OF ALASKA, LOCATED WITHIN 50.00 FEET OF, OR BISECTED BY A SURVEYED OR PROTRACTED SECTION LINE, ARE SUBJECT TO A 50 FOOT (50') EASEMENT ON EACH SIDE OF THE SECTION LINE, WHICH IS RESERVED TO THE STATE OF ALASKA FOR PUBLIC HIGHWAYS UNDER A.S.19.10.010.
 - THE EXISTING LESSEES' CLAIM CORNERS WERE RECOVERED AND USED TO CONTROL THE LOCATION OF THE TRACT BOUNDARIES.
 - THERE IS A 100-FOOT BUILDING SETBACK FROM THE ORDINARY HIGH WATER (OHW) LINE OF ALL STREAMS AND ALL OTHER WATER BODIES DETERMINED TO BE PUBLIC OR NAVIGABLE.
 - MEAN HIGH TIDE WAS DETERMINED BY TIME COORDINATED TIDAL OBSERVATIONS ON JUNE 14, 2012 AS EXTRAPOLATED FROM THE NOAA PUBLICATION FOR THE PREDICTIONS OF HIGH AND LOW WATERS FOR 2012.

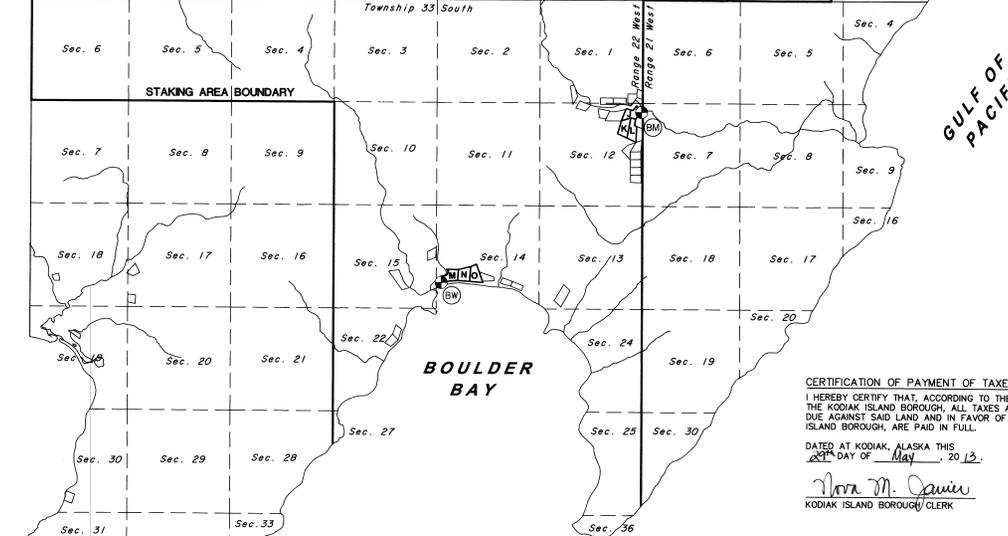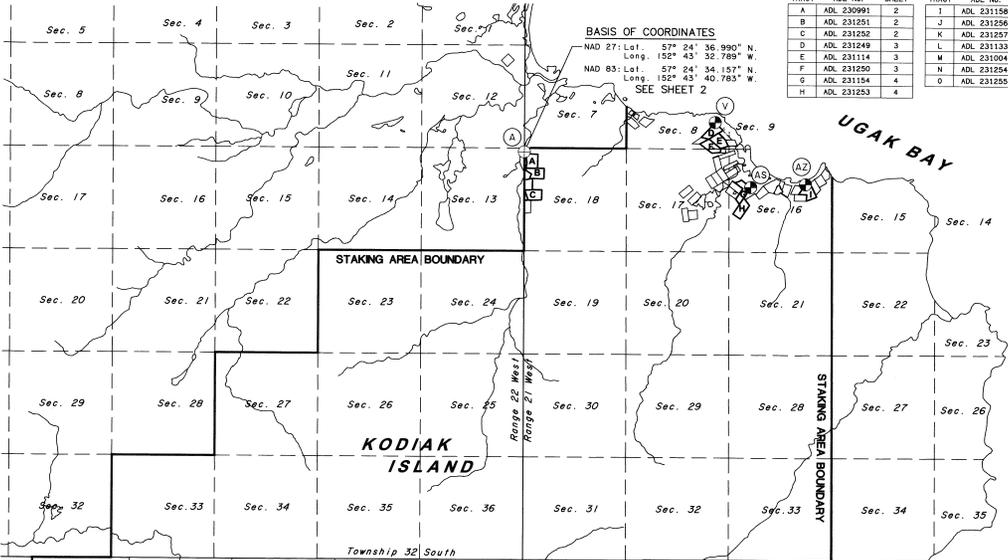


GEODETIC TIES TO THE BASIS OF COORDINATES (A)

TRACT	COR	MON	BEARING	DISTANCE
A	C1	B	S. 68°13'10" E.	283.81'
B	C1	V	N. 80°58'00" E.	9,919.46'
C	C1	AS	S. 81°20'40" E.	11,784.34'
I	C1	AZ	S. 83°38'41" E.	14,524.41'
J	C1	BM	S. 12°58'27" E.	27,369.16'
M	C1	BW	S. 0°34'48" W.	35,680.42'

SHEET INDEX

TRACT	ADL No.	SHEET	TRACT	ADL No.	SHEET
A	ADL 230991	2	I	ADL 231158	4
B	ADL 231251	2	J	ADL 231226	5
C	ADL 231252	2	K	ADL 231257	5
D	ADL 231249	3	L	ADL 231133	5
E	ADL 231114	3	M	ADL 231004	6
F	ADL 231250	3	N	ADL 231254	6
G	ADL 231154	4	O	ADL 231255	6
H	ADL 231253	4			

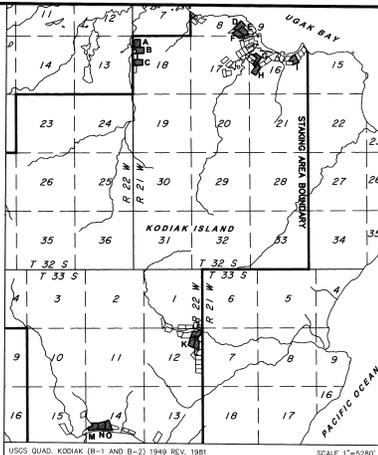

CERTIFICATE OF OWNERSHIP AND DEDICATION

I, THE UNDERSIGNED, HEREBY CERTIFY THAT I AM THE DIRECTOR, DIVISION OF MINING, LAND AND WATER AND THAT THE STATE OF ALASKA IS THE OWNER OF ASLS 2011-19, AS SHOWN HEREON. I HEREBY APPROVE THIS SURVEY AND PLAT FOR THE STATE OF ALASKA, AND DEDICATE FOR PUBLIC OR PRIVATE USE (AS NOTED), ALL EASEMENTS, PUBLIC UTILITY AREAS, AND RIGHTS-OF-WAY AS SHOWN AND DESCRIBED HEREON.

David J. Sears
DATE: 6/13/2013
DIRECTOR, DIVISION OF MINING, LAND AND WATER

NOTARY'S ACKNOWLEDGEMENT

SUBSCRIBED AND SWORN TO BEFORE ME THIS 13TH DAY OF June, 2013,
FOR: Gerald Jennings
Ronda Wilson
NOTARY PUBLIC FOR ALASKA
MY COMMISSION EXPIRES with office

PLAT APPROVAL CERTIFICATE

THIS PLAT IS APPROVED BY THE COMMISSIONER OF THE DEPARTMENT OF NATURAL RESOURCES, OR THE COMMISSIONER'S DESIGNEE, IN ACCORDANCE WITH AS 40.15.

Gerald Jennings June 13, 2013
COMMISSIONER

BY APPROVAL OF THIS PLAT, THE COMMISSIONER OF THE DEPARTMENT OF NATURAL RESOURCES HEREBY ACCEPTS FOR PUBLIC USE AND PUBLIC PURPOSES THE REAL PROPERTY DEDICATED TO THE PUBLIC HEREON, INCLUDING EASEMENTS, RIGHTS-OF-WAY, ALLEYS AND ROADWAYS. THE ACCEPTANCE OF SUCH DEDICATED AREAS FOR PUBLIC USE AND PUBLIC PURPOSE DOES NOT OBLIGATE THE DEPARTMENT, ANY GOVERNING BODY, OR THE PUBLIC TO CONSTRUCT, OPERATE, MAINTAIN OR MANAGE IMPROVEMENTS.

CERTIFICATION OF PAYMENT OF TAXES

I HEREBY CERTIFY THAT, ACCORDING TO THE RECORDS OF THE KODIAK ISLAND BOROUGH, ALL TAXES ASSESSED AND DUE AGAINST SAID LAND AND IN FAVOR OF THE KODIAK ISLAND BOROUGH, ARE PAID IN FULL.


DATED AT KODIAK, ALASKA THIS 20TH DAY OF May, 2013.

Anna M. Janice
KODIAK ISLAND BOROUGH CLERK

SURVEYOR'S CERTIFICATE

I HEREBY CERTIFY THAT I AM PROPERLY REGISTERED AND LICENSED TO PRACTICE LAND SURVEYING IN THE STATE OF ALASKA. THAT THIS PLAT REPRESENTS A SURVEY MADE BY ME OR UNDER MY DIRECT SUPERVISION, THAT THE MONUMENTS SHOWN HEREON ACTUALLY EXIST AS DESCRIBED, AND THAT ALL DIMENSIONS AND OTHER DETAILS ARE CORRECT.

3/21/13 *Stanley E. Sears*
DATE STANLEY SEARS
REGISTERED LAND SURVEYOR NO. LS-2087 SHEET 1 OF 6

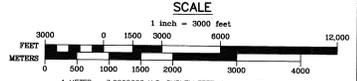

DATE OF SURVEY: June 13, 2012
Beginning: June 13, 2012
Ending: June 22, 2012

STATE OF ALASKA
DEPARTMENT OF NATURAL RESOURCES
DIVISION OF MINING, LAND & WATER
ANCHORAGE, ALASKA

ALASKA STATE LAND SURVEY NO. 2011-19

UGAK BAY REMOTE RECREATIONAL CABIN SITES
CREATING TRACTS A THROUGH O

WITHIN UNSURVEYED SECTIONS 8, 16, 17 & 18, T. 32 S., R. 21 W. AND UNSURVEYED SECTIONS 12 & 14, T. 33 S., R. 22 W. SEWARD MERIDIAN, ALASKA KODIAK RECORDING DISTRICT

DRAWN BY: LSV
DATE: 12/2012
SCALE: 1"=3000'

APPROVAL RECOMMENDED
DATE: 6/13/2013
CHECKED: LSV
DNR FILE NO.: ASLS 20110019

BASIS OF COORDINATES

A	ASCS 2002-38	Witness Corner, Secs. 7, 12, 13 & 18
	1025	Stainless Steel Post with Brass Cap,
	R22W R21W	Projecting 4 ins. Out of the Ground
	S13 S18	BT 1 23' Cottonwood N. 75° E., 29.3 ft.
	LS 10201	BT 2 24' Cottonwood S. 72° E., 57.5 ft.

TRACTS A & B MONUMENT INFORMATION

B	TR A	Tract A, Corner 1 24 ins. in the Ground, Witness Post North BT 1 7' Birch N. 12° E., 52.55 ft. BT 2 7' Birch S. 26° E., 37.43 ft. BT 3 7' Birch N. 51° W., 13.70 ft.
C	TR A	Tract A, Corner 2 Flush with the Ground, Witness Post North RM 1 N. 87°30'03" W., 10.00 ft. RM 2 S. 1°04'15" W., 10.00 ft.
D	TR A	Tract A, Corner 3 28 ins. in the Ground, Witness Post North RM 1 N. 1°04'15" E., 10.00 ft. RM 2 N. 89°45'35" W., 10.00 ft.
E	TR A	Tract A, Corner 4; Tract B, Corner 1 25 ins. in the Ground, Witness Post North BT 1 19' Cottonwood N. 1° E., 36.85 ft. BT 2 21' Cottonwood N. 34° E., 56.40 ft. BT 3 21' Cottonwood S. 67° E., 27.44 ft.
F	TR A	Tract A, Corner 5 25 ins. in the Ground No accessories established
G	TR A	Tract A, Corner 6 25 ins. in the Ground No accessories established
H	TR B	Tract B, Corner 2 26 ins. in the Ground, Witness Post North RM 1 N. 89°45'35" W., 10.00 ft. RM 2 S. 0°57'37" W., 10.00 ft.

I	TR B	Tract B, Corner 3 26 ins. in the Ground, Witness Post North RM 1 N. 89°45'35" W., 10.00 ft. RM 2 N. 89°53'12" W., 10.00 ft.
J	ASLS 90-105	Tract B, Corner 4; ASLS 90-105, Corner 3 Stainless Steel Post with Brass Cap, Projecting 4 ins. Out of the Ground RM 1 S. 79°38'18" W., 9.84 ft. RM 2 S. 80°06'40" E., 19.36 ft.
K	ASLS 90-105	Tract B, Corner 5 24 ins. in the Ground, Witness Post North RM 1 N. 22°09'34" E., 10.00 ft. RM 2 N. 79°52'26" E., 10.00 ft.
L	ASLS 90-105	ASLS 90-105, Corner 2 Aluminum Post with Aluminum Cap, Projecting 6 ins. Out of the Ground BT 1 14' Cottonwood N. 71° E., 42.35 ft. BT 2 11' Cottonwood S. 60° E., 12.78 ft. BT 3 12' Cottonwood S. 22° E., 21.49 ft.
M	TR B	Tract B, Corner 6 26 ins. in the Ground No accessories established
N	TR B	Tract B, Corner 7 25 ins. in the Ground No accessories established

TRACT C MONUMENT INFORMATION

O	ASLS 90-105	Tract C, Corner 1; ASLS 90-105, Corner 1 Aluminum Post with Aluminum Cap, Projecting 4 ins. Out of the Ground BT 1 14' Birch S. 23° E., 43.40 ft. BT 2 14' Birch S. 3° W., 30.81 ft. BT 3 23' Cottonwood N. 89° W., 62.25 ft.
P	ASLS 90-105	Tract C, Corner 4 Aluminum Post with Aluminum Cap, Projecting 2 ins. Out of the Ground BT 1 15' Cottonwood S. 75° W., 209.50 ft. BT 2 15' Cottonwood S. 88° W., 220.30 ft. BT 3 15' Cottonwood N. 88° W., 217.36 ft. RM (not of record) S. 89°42'14" W., 12.20 ft. RM 1 (NEW) N. 0°15'02" E., 10.00 ft.
Q	TR C	Tract C, Corner 2 24 ins. in the Ground, Witness Post North RM 1 S. 89°42'14" W., 10.00 ft. RM 2 S. 0°50'20" W., 10.00 ft.
R	TR C	Tract C, Corner 3 24 ins. in the Ground, Witness Post North RM 1 N. 0°50'20" E., 10.00 ft. RM 2 S. 87°50'17" W., 10.00 ft.

S	ASLS 91-9	Tract C, Corner 4; ASLS 91-9, Corner 3 Aluminum Post with Aluminum Cap, Projecting 6 ins. Out of the Ground RM 1 S. 1°32'18" E., 5.16 ft. RM 2 S. 1°17'21" W., 10.20 ft.
T	TR C	Tract C, Corner 5 24 ins. in the Ground, Witness Post North RM 1 N. 89°47'23" E., 10.00 ft. RM 2 N. 19°44'22" W., 10.00 ft.
U	WC	Witness Corner, 1/4 Cor. Secs. 13 & 18 Iron Post with Brass Cap, Flush
	S13 S18	Dead BT 1 19' Cottonwood S. 60° E., 15.4 ft.
	R22W R21W	New BT 1 9' Cottonwood S. 6° W., 30.85 ft.
	1/4	BT 2 20' Cottonwood S. 89° W., 38.6 ft.
	T32S	BT 3 11' Cottonwood N. 50° W., 32.9 ft.
	1971	

STATE OF ALASKA

STATE OF ALASKA

Section 12 Section 7 Section 18

Section 13

NAD 27: Lat. 57° 24' 36.990" N Long. 152° 43' 32.789" W
NAD 83: Lat. 57° 24' 34.157" N Long. 152° 43' 40.785" W
NAD 27: Lat. 57° 24' 35.953" N Long. 152° 43' 27.977" W
NAD 83: Lat. 57° 24' 33.120" N Long. 152° 43' 35.972" W

ASLS 2011-19 TRACT A 9.46 Acres


ASLS 2011-19 TRACT B 9.54 Acres

ASLS 2011-19 TRACT C 9.41 Acres

ASLS 90-105 Plot 91-7

ASLS 91-9 Plot 93-1

2013-9 Kodiak

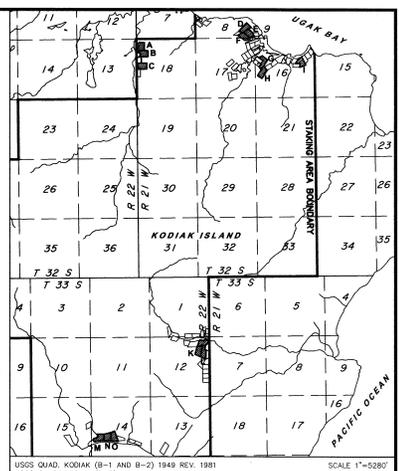

USGS QUAD, KODIAK (8-1 AND 8-2) 1949 REV. 1991
USGS QUAD, KODIAK (8-3) 1949 REV. 1994
SCALE 1"=5280'

LESSEE CERTIFICATE

I, THE UNDERSIGNED, HEREBY CERTIFY THAT I AM THE LESSEE AS SHOWN HEREON. I HEREBY APPROVE THIS SURVEY AND PLAN.
TRACT A, AND ADL NO. 230991
MICHAEL LEO KUKOWSKI 4/11/2013
9022 JEWEL TERRACE STREET
ANCHORAGE, AK 99502


NOTARY'S ACKNOWLEDGMENT

SUBSCRIBED AND SWORN TO BEFORE ME THIS 11th DAY OF April 2013
FOR: Michael Kukowski, LESSEE
Notary Public for Alaska
MY COMMISSION EXPIRES 11/15/14

THERE ARE NO LESSEES FOR TRACT B, ADL No. 231251 AND TRACT C, ADL No. 231252.



SCALE

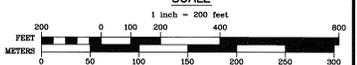


LEGEND:

- ⊕ BLM MONUMENT RECOVERED
- ⊕ PRIMARY MONUMENT RECOVERED
- ⊕ PRIMARY MONUMENT SET THIS SURVEY
- SECONDARY MONUMENT SET THIS SURVEY
- PROTRACTED SECTION LINES
- SURVEYED LINES
- - - TIE
- () ADDITIONAL MEANDERS
- ⊙ MONUMENT IDENTIFIER
- () RECORD INFORMATION
- OHW ORDINARY HIGH WATER
- POL POINT ON LINE


DATE OF SURVEY Beginning June 13, 2012 Ending June 22, 2012		Stanley E. Sears Global Positioning Services, Inc. 2603 Blueberry Rd. Anchorage, Alaska 99503
STATE OF ALASKA DEPARTMENT OF NATURAL RESOURCES DIVISION OF MINING, LAND & WATER ANCHORAGE, ALASKA		
ALASKA STATE LAND SURVEY NO. 2011-19 UGAK BAY REMOTE RECREATIONAL CABIN SITES CREATING TRACTS A THROUGH O		
WITHIN UNSURVEYED SECTIONS 8, 16, 17 & 18, T. 32 S., R. 21 W. AND UNSURVEYED SECTIONS 12 & 14, T. 33 S., R. 22 W. SEWARD MERIDIAN, ALASKA KODIAK RECORDING DISTRICT		
DRAWN BY: LSV DATE: 12/2012		APPROVAL RECOMMENDED STATEWIDE PLATING SUPERVISOR DATE: 4/3/2013
SCALE: 1" = 200'		CHECKED: DNR FILE NO. S.E.S. ASLS 20110019

TRACTS D, E & F MONUMENT INFORMATION

(V)	TR D	Tract D, Corner 1 28 ins. In the Ground, Witness Post North RM 1 S. 43°59'09" E., 10.00 ft. RM 2 S. 43°14'21" W., 10.00 ft.
(W)	C-4 1638-5 1991	Tract D, Corner 2; ASLS 91-47, Corner 4 Aluminum Post with Aluminum Cap. Projecting 2 ins. Out of the Ground Original RM 1 was not found. RM 2 S. 61°08'14" W., 20.17 ft. New RM 1 S. 61°48'23" W., 10.00 ft.
(X)	C-3 1638-5 1991	Tract D, Corner 3; Tract E, Corner 2; ASLS 91-47, Corner 3 Aluminum Post with Aluminum Cap. Projecting 2 ins. Out of the Ground RM 1 S. 44°00'48" E., 9.80 ft. RM 2 S. 43°39'23" E., 19.73 ft.
(Y)	COR 1 1638-5 1988	Tract D, Corner 4; Tract E, Corner 1; Tract F, Corner 3; ASLS 87-115, Corner 1 Aluminum Post with Aluminum Cap. Projecting 4 ins. Out of the Ground BT 1 Dead 8" Cottonwood S. 25° W., 53.41 ft. BT 2 Dead 7" Cottonwood N. 70° W., 24.25 ft. BT 3 4" Cottonwood N. 30° W., 1.72 ft. NEW RM 1 S. 61°59'07" E., 10.00 ft.
(Z)	COR 4 1638-5 1988	Tract D, Corner 5; ASLS 87-115, Corner 4 Aluminum Post with Aluminum Cap. Projecting 6 ins. Out of the Ground RM 1 S. 76°57'31" E., 10.04 ft. RM 2 S. 77°57'25" E., 20.01 ft.
(AA)	COR 2 1638-5 1990	Tract E, Corner 3; ASLS 90-151, Corner 2; ASLS 91-47, Corner 2 Aluminum Post with Aluminum Cap. Projecting 3 ins. Out of the Ground RM 1 N. 89°11'53" E., 9.93 ft. RM 2 S. 43°39'23" E., 19.73 ft.
(AB)	COR 1 1638-5 1990	Tract E, Corner 4; ASLS 90-151, Corner 1 Aluminum Post with Aluminum Cap. Projecting 4 ins. Out of the Ground RM 1 N. 24°29'00" W., 10.05 ft. RM 2 N. 25°04'18" W., 20.14 ft.
(AC)	WC TR E CS 16385	Tract E, Witness Corner 5 24 ins. In the Ground, Witness Post North BT 1 17" Cottonwood N. 29° E., 12.89 ft. BT 2 13" Cottonwood S. 30° W., 12.71 ft. BT 3 14" Cottonwood N. 20° W., 22.03 ft.
(AD)	WC MC 4 ASLS 77-23 1980	ASLS 77-23, Witness Corner Meander Corner 4 Aluminum Post with Aluminum Cap. Projecting 3 ins. Out of the Ground BT 1 14" Cottonwood N. 50° E., 18.1 ft. BT 2 13" Cottonwood N. 57° W., 9.0 ft. BT 3 11" Cottonwood N. 10° W., 18.9 ft.
(AE)	ASLS 3 77-23 C-3 1980	Tract E, Corner 6; Tract F, Corner 4; ASLS 77-23, Corner 3 Aluminum Post with Aluminum Cap. Projecting 6 ins. Out of the Ground All original bearing trees are dead. NEW RM 1 S. 1°06'59" W., 10.00 ft. NEW RM 2 N. 75°29'22" E., 10.00 ft.
(AF)	WC MC 5 X ASLS 77-23 1980	ASLS 77-23, Witness Corner Meander Corner 5 Aluminum Post with Aluminum Cap. Projecting 12 ins. Out of the Ground BT 1 12" Cottonwood N. 1° E., 23.4 ft. Dead BT 2 Cottonwood S. 12° E., 20.8 ft. New BT 2 19" Cottonwood S. 7° W., 36.35 ft. BT 3 28 Cottonwood N. 31° W., 38.8 ft.
(AG)	ASLS 77-23 WC MC-2 1980	Tract F, Corner 5; ASLS 77-23, WC MC 2 Aluminum Post with Aluminum Cap. Projecting 6 ins. Out of the Ground All original bearing trees are dead. NEW RM 1 N. 1°06'59" E., 10.00 ft. NEW RM 2 N. 1°06'59" E., 20.00 ft.
(AH)	TR F CT 1638-5 1988	Tract F, Corner 1 28 ins. In the Ground, Witness Post North RM 1 N. 85°55'46" E., 10.00 ft. RM 2 N. 52°39'21" W., 10.00 ft.
(AI)	COR 2 1638-5 1988	Tract F, Corner 2; ASLS 87-115, Corner 2 Aluminum Post with Aluminum Cap. Projecting 3 ins. Out of the Ground RM 1 S. 89°38'12" W., 10.08 ft. RM 2 S. 89°47'47" W., 20.00 ft.
(AJ)	C-5 1638-5 1993	ASLS 93-102, Corner 5 Aluminum Post with Aluminum Cap. Projecting 2 ins. Out of the Ground RM 1 S. 14°26'10" E., 10.07 ft. RM 2 S. 14°27'19" E., 20.03 ft.
(AK)	C-4 9025 215192 1991	ASLS 90-255, Corner 4, ASLS 93-102, Corner 1 Aluminum Post with Aluminum Cap. Projecting 12 ins. Out of the Ground RM 1 N. 69°54'15" E., 9.86 ft. RM 2 N. 70°46'53" E., 20.08 ft.

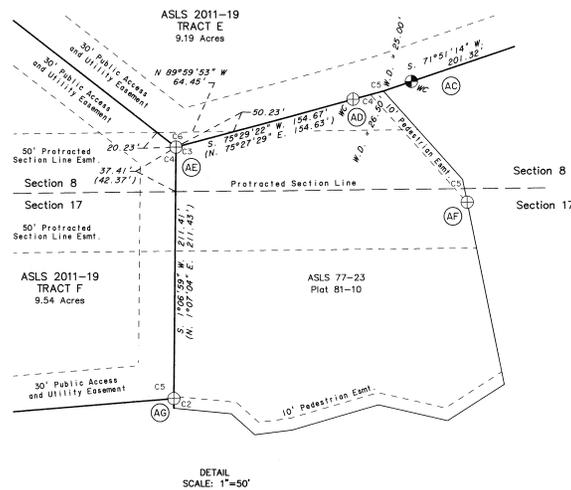


DETAIL
SCALE: 1"=50'

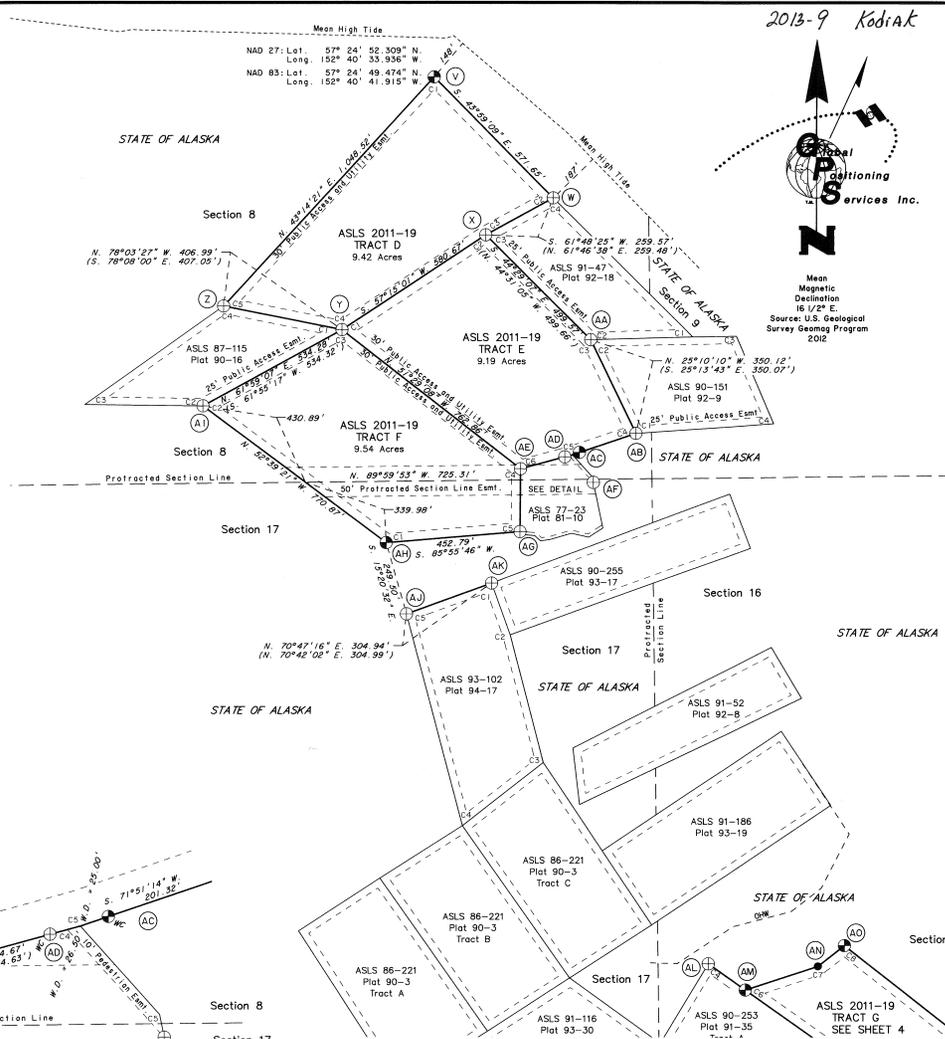

LEGEND:

- ⊕ BLM MONUMENT RECOVERED
- ⊕ PRIMARY MONUMENT RECOVERED
- ⊕ PRIMARY MONUMENT SET THIS SURVEY
- SECONDARY MONUMENT SET THIS SURVEY
- PROTRACTED SECTION LINES
- SURVEYED LINES
- TIE
- ADDITIONAL MEANDERS
- () MONUMENT IDENTIFIER
- () RECORD INFORMATION
- OHW ORDINARY HIGH WATER
- POL POINT ON LINE

2013-9 Kodiak

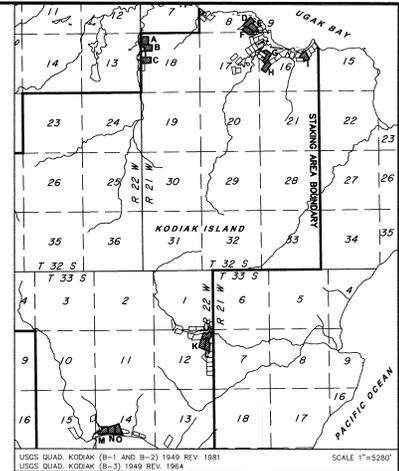

THERE ARE NO LESSEES FOR TRACT D, ADL No. 231249;
AND TRACT F, ADL No. 231250.

LESSEE CERTIFICATE

I, THE UNDERSIGNED, HEREBY CERTIFY THAT I AM THE LESSEE, AS SHOWN HEREON. I HEREBY APPROVE THIS SURVEY AND PLAT.


TRACT E, AND ADL No. 231114
Jason James Graham 4-10-2013
DATE
JASON JAMES GRAHAM
2630 LORD BARANOF DRIVE
ANCHORAGE, AK 99517

NOTARY'S ACKNOWLEDGEMENT

SUBSCRIBED AND SWORN TO BEFORE ME THIS 10th DAY OF April 2013
FOR: *Jason James Graham*
LESSEE



NOTARY PUBLIC FOR ALASKA
MY COMMISSION EXPIRES 6/6/2014

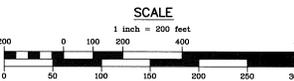

1 METER = 3.2808333 U.S. SURVEY FEET, 1 U.S. ACRE = 0.4047 HECTARE

DATE OF SURVEY	Stanley E. Seors
Beginning	June 13, 2012
Ending	June 22, 2012

STATE OF ALASKA
DEPARTMENT OF NATURAL RESOURCES
DIVISION OF MINING, LAND & WATER
ANCHORAGE, ALASKA

ALASKA STATE LAND SURVEY NO. 2011-19

UGAK BAY REMOTE RECREATIONAL CABIN SITES
CREATING TRACTS A THROUGH O
WITHIN UNSURVEYED SECTIONS 8, 16, 17 & 18, T. 32 S.,
R. 21 W. AND UNSURVEYED SECTIONS 12 & 14,
T. 33 S., R. 22 W. SEWARD MERIDIAN, ALASKA
KODIAK RECORDING DISTRICT




DRAWN BY: LSV	APPROVAL RECOMMENDED
DATE: 12/2012	STATEWIDE PLATING SUPERVISOR DATE: 4/3/2013
SCALE: 1"= 200'	CHECKED: DNR FILE NO. ASLS 20110019
	S.E.S.

2013-9 Kodiak

TRACTS G & H MONUMENT INFORMATION


AL	ASLS 90-253	Tract A, Corner 4 Aluminum Post with Aluminum Cap, Projecting 4 ins. Out of the Ground RM 1 S. 32°57'32" W., 10.13 ft. RM 2 S. 31°03'46" W., 20.16 ft.
AM	ASLS 90-253	Tract G, Corner 6 24 ins. in the Ground, Witness Post North RM 1 N. 72°33'16" E., 10.00 ft. RM 2 S. 54°03'58" E., 10.00 ft.
AN	ASLS 90-253	Tract G, Corner 7 24 ins. in the Ground, Witness Post North No accessories established
AO	ASLS 90-253	Tract G, Corner 8 24 ins. in the Ground, Witness Post North RM 1 S. 51°20'40" E., 10.00 ft. RM 2 S. 52°42'01" W., 10.00 ft.
AP	ASLS 90-253	Tract G, Corner 5; ASLS 90-253, Tract A, Corner 1 Aluminum Post with Aluminum Cap, Projecting 12 ins. Out of the Ground RM 1 N. 54°16'54" W., 9.98 ft. RM 2 N. 54°23'44" W., 19.78 ft.
AR	ASLS 90-253	Tract G, Corner 4; ASLS 90-253, Tract A, Corner 2; Tract B, Corner 2 Aluminum Post with Aluminum Cap, Projecting 12 ins. Out of the Ground BT 1 Birch Stump N. 44° E., 22.7 ft. BT 2 9" Birch S. 78° E., 31.6 ft. BT 3 Birch Stump S. 5° E., 6.4 ft. New BT 8" Birch S. 24° E., 64.5 ft. New BT 14" Birch S. 44° W., 117.3 ft.
AS </td <td>ASLS 90-253</td> <td>Tract G, Corner 3; ASLS 90-53, Tract B, Corner 3 Aluminum Post with Aluminum Cap, Projecting 2 ins. Out of the Ground RM 1 12" Birch S. 67° E., 23.9 ft. BT 2 9" Birch S. 2° W., 46.9 ft. BT 3 18" Birch S. 39° W., 44.1 ft.</td>	ASLS 90-253	Tract G, Corner 3; ASLS 90-53, Tract B, Corner 3 Aluminum Post with Aluminum Cap, Projecting 2 ins. Out of the Ground RM 1 12" Birch S. 67° E., 23.9 ft. BT 2 9" Birch S. 2° W., 46.9 ft. BT 3 18" Birch S. 39° W., 44.1 ft.

AS	TR G	Tract G, Corner 1 26 ins. in the Ground, Witness Post North, 0.5 ft. dist. RM 1 S. 33°42'53" W., 10.00 ft. RM 2 N. 51°20'40" W., 10.00 ft.
AT	TR G	Tract H, Corner 1 24 ins. in the Ground, Witness Post North BT 1 9" Cottonwood N. 47° E., 22.60 ft. BT 2 23" Cottonwood S. 48° E., 29.51 ft. BT 3 2" Cottonwood S. 54° W., 27.42 ft.
AL	ALS 84-116	Aluminum Post with Aluminum Cap, Projecting 2 ins. Out of the Ground BT 1 20" Cottonwood S. 52° E., 52.26 ft. BT 2 14" Cottonwood S. 46° W., 39.38 ft. BT 3 17" Cottonwood N. 65° W., 69.94 ft.
AV	ALS 84-116	Tract H, Corner 2; ASLS 84-116, Corner 2 Aluminum Post with Aluminum Cap, Projecting 4 ins. Out of the Ground BT 1 17" Cottonwood N. 14° E., 75.43 ft. BT 2 20" Cottonwood N. 31° E., 55.52 ft. BT 3 16" Cottonwood N. 90° E., 66.14 ft.
AW	TR H	Tract H, Corner 3 24 ins. in the Ground, Witness Post North RM 1 N. 33°43'07" E., 10.00 ft. RM 2 N. 56°17'15" W., 10.00 ft.
AX	TR H	Tract H, Corner 4 28 ins. in the Ground, Witness Post North RM 1 N. 33°42'53" E., 10.00 ft. RM 2 S. 56°17'15" W., 10.00 ft.
AY	TR G	Tract G, Corner 2 24 ins. in the Ground, Witness Post North RM 1 N. 33°42'53" E., 10.00 ft. RM 2 N. 34°49'33" W., 10.00 ft.

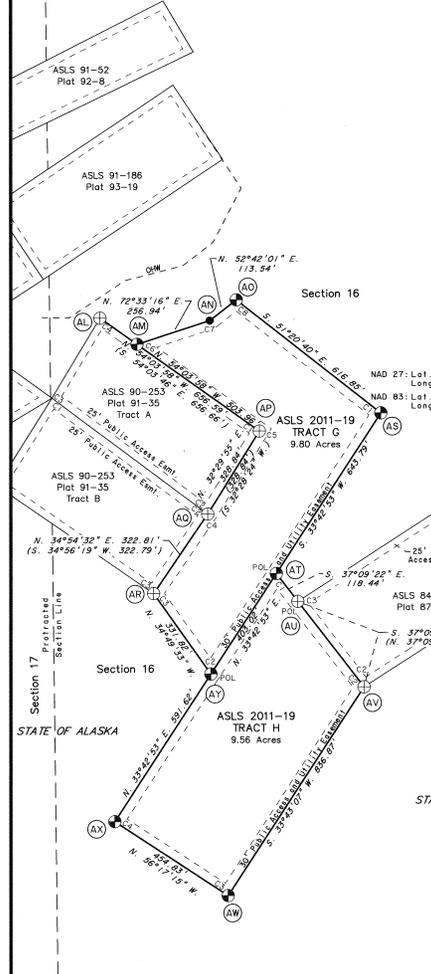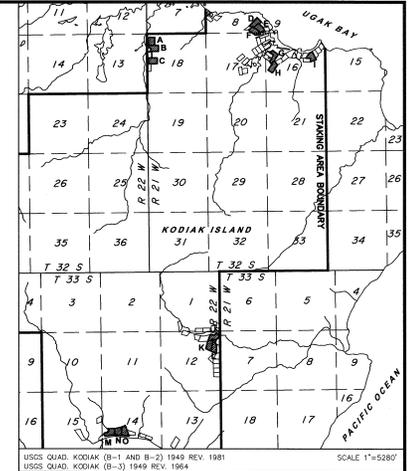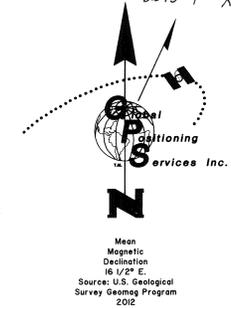

- LEGEND:**
- ⊕ BLM MONUMENT RECOVERED
 - ⊙ PRIMARY MONUMENT RECOVERED
 - ⊙ PRIMARY MONUMENT SET THIS SURVEY
 - ⊙ SECONDARY MONUMENT SET THIS SURVEY
 - PROTRACTED SECTION LINES
 - SURVEYED LINES
 - TIE
 - ADDITIONAL MEANDERS
 - (J) MONUMENT IDENTIFIER
 - () RECORD INFORMATION
 - OHW ORDINARY HIGH WATER
 - POL POINT ON LINE

UGAK BAY

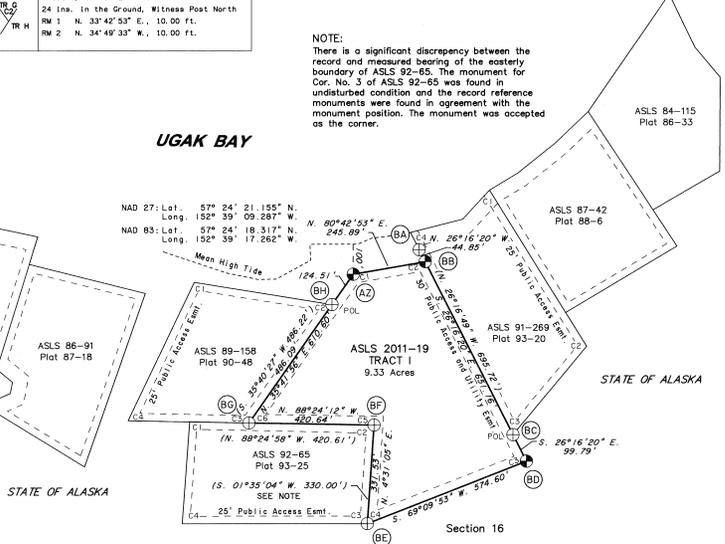

TRACT I MONUMENT INFORMATION

AZ	TR I	Tract I, Corner 1 24 ins. in the Ground, Witness Post North RM 1 N. 80°42'53" E., 10.00 ft. RM 2 S. 35°41'50" W., 10.00 ft.
BA	ASLS 91-269	Witness Corner Meander Corner 4 Aluminum Post with Aluminum Cap, Projecting 8 ins. Out of the Ground RM 1 S. 5°44'38" E., 5.29 ft. RM 2 S. 10°22'40" E., 10.27 ft.
BB	TR I	Tract I, Corner 2 26 ins. in the Ground, Witness Post North RM 1 S. 26°16'20" E., 10.00 ft. RM 2 S. 80°42'53" W., 10.00 ft.
BC	ASLS 91-269	Corner 3 Aluminum Post with Aluminum Cap, Projecting 2 ins. Out of the Ground RM 1 N. 40°02'11" E., 4.99 ft. RM 2 N. 40°30'45" E., 10.19 ft.
BD	TR I	Tract I, Corner 3 27 ins. in the Ground, Witness Post North RM 1 S. 69°09'53" W., 10.00 ft. RM 2 N. 26°16'20" W., 10.00 ft.

BE	5777	Tract I, Corner 4; ASLS 92-65, Corner 3 Aluminum Post with Aluminum Cap, Projecting 3 ins. Out of the Ground RM 1 N. 3°24'42" E., 9.87 ft. RM 2 N. 3°24'42" E., 9.87 ft.
BF	ASLS 92-65	Tract I, Corner 5; ASLS 92-65, Corner 2 Aluminum Post with Aluminum Cap, Projecting 8 ins. Out of the Ground RM 1 S. 3°28'04" W., 5.02 ft. RM 2 S. 4°18'33" W., 10.01 ft.
BG	ASLS 89-158	Tract I, Corner 6; ASLS 89-158, Corner 3 Aluminum Post with Aluminum Cap, Projecting 2 ins. Out of the Ground RM 1 N. 88°32'52" W., 12.78 ft. RM 2 N. 88°32'52" W., 12.78 ft.
BH	ASLS 89-158	Corner 2 Aluminum Post with Aluminum Cap, Projecting 7 ins. Out of the Ground BT 1 11" Cottonwood S. 64° W., 164.78 ft. BT 2 14" Cottonwood N. 88° W., 127.11 ft. BT 3 18" Cottonwood N. 80° W., 106.50 ft.

NOTE: There is a significant discrepancy between the record and measured bearing of the easterly boundary of ASLS 92-65. The monument for Cor. No. 3 of ASLS 92-65 was found in undisturbed condition and the record reference monuments were found in agreement with the monument position, the monument was accepted as the corner.

LESSEE CERTIFICATE
I, THE UNDERSIGNED, HEREBY CERTIFY THAT I AM THE LESSEE AS SHOWN HEREON. I HEREBY APPROVE THIS SURVEY AND PLAN.
TRACT G, AND ADL No. 231154
Billy Franklin 4/8/2013 DATE
BILLY FRANKLIN
124 STILES AVENUE
KODIAK, AK 99615

NOTARY'S ACKNOWLEDGMENT
SUBSCRIBED AND SWORN TO BEFORE ME THIS 8 DAY OF April, 2013.
FOR *Billy Franklin* LESSEE
Gregory R. Gabriel Jr. NOTARY PUBLIC FOR ALASKA
MY COMMISSION EXPIRES 10/10/16.

LESSEE CERTIFICATE
I, THE UNDERSIGNED, HEREBY CERTIFY THAT I AM THE LESSEE AS SHOWN HEREON. I HEREBY APPROVE THIS SURVEY AND PLAN.
TRACT I, AND ADL No. 231158
Gregory R. Gabriel Jr. 5/2/13 DATE
GREGORY R. GABRIEL JR.
897 3200
SOLDOTNA, AK 99669

NOTARY'S ACKNOWLEDGMENT
SUBSCRIBED AND SWORN TO BEFORE ME THIS 7th DAY OF May, 2013.
FOR *Gregory Gabriel Jr.* LESSEE
Gregory R. Gabriel Jr. NOTARY PUBLIC FOR ALASKA
MY COMMISSION EXPIRES 10/10/16.

THERE IS NO LESSEE FOR TRACT H ADL No. 231253.

SCALE
1 inch = 200 feet
0 50 100 200 400 600 METERS
1 METER = 3.280833 U.S. FEET, 1 U.S. ACRE = 0.4047 HECTARE

DATE OF SURVEY: Stanley E. Sears
Beginning: June 13, 2012
Ending: June 22, 2012
Global Positioning Services, Inc.
2803 Blueberry Rd.
Anchorage, Alaska 99503


STATE OF ALASKA
DIVISION OF MINING, LAND & WATER
ANCHORAGE, ALASKA
ALASKA STATE LAND SURVEY NO. 2011-19
UGAK BAY REMOTE RECREATIONAL CABIN SITES
CREATING TRACTS A THROUGH O

WITHIN UNSURVEYED SECTIONS 8, 16, 17 & 18, T. 32 S., R. 21 W. AND UNSURVEYED SECTIONS 12 & 14, T. 33 S., R. 22 W. SEWARD MERIDIAN, ALASKA
KODIAK RECORDING DISTRICT


DRAWN BY: LSV
DATE: 12/2012
STATE PLATING SUPERVISOR: 6/3/2013

APPROVAL RECOMMENDED
DATE: 12/2012
SCALE: 1" = 200'
CHECKED: DNR FILE NO. ASLS 20110019
S.E.S.

2013-9 Kodiak

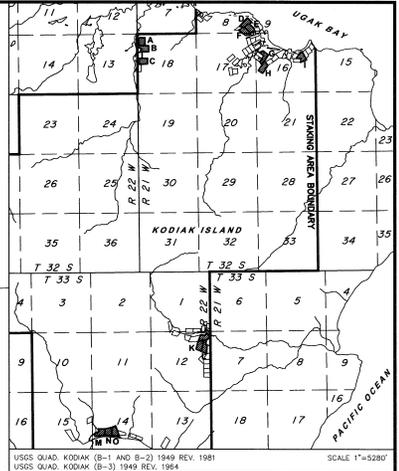

USGS QUAD, KODIAK (B-1 AND B-2) 1949 REV. 1981
USGS QUAD, KODIAK (B-3) 1949 REV. 1984
SCALE 1"=5280'

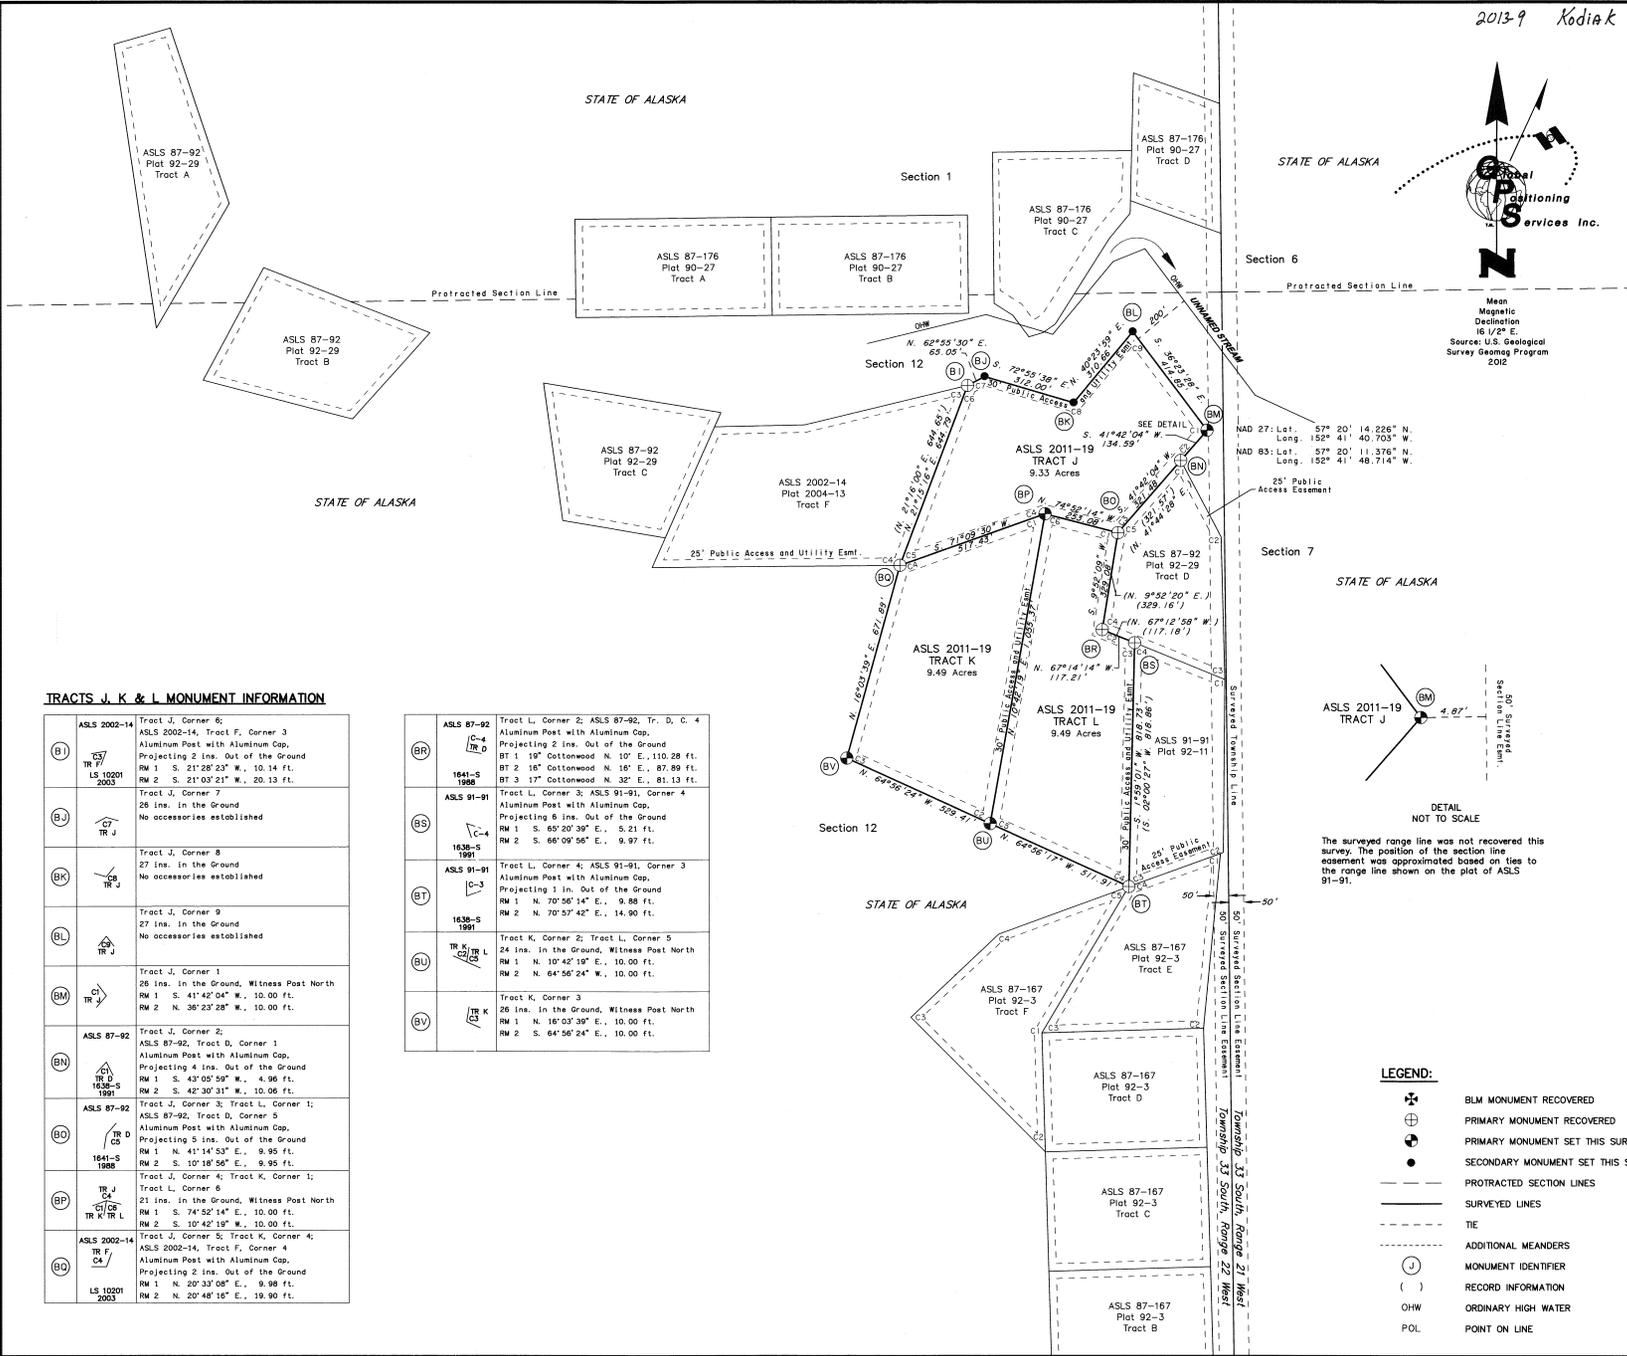

Mean Magnetic Declination 16.129° E.
Source: U.S. Geological Survey Geomagnetic Program 2012

LESSEE CERTIFICATE

I, THE UNDERSIGNED, HEREBY CERTIFY THAT I AM THE LESSEE AS SHOWN HEREON. I HEREBY APPROVE THIS SURVEY AND PLAT.

TRACT L, AND ADL No. 231133
DATE 4/10/13
RHEA B. HAYES
P.O. BOX 2050
KODIAK, AK 99615


NOTARY'S ACKNOWLEDGEMENT

SUBSCRIBED AND SWORN TO BEFORE ME THIS 10 DAY OF April, 2013.

FOR: Rhea B. Hayes
LESSEE
Suzanne Smith
NOTARY PUBLIC FOR ALASKA
MY COMMISSION EXPIRES 12/31/14



THERE ARE NO LESSEES FOR TRACT J, ADL No. 231256; AND TRACT K, ADL No. 231257.

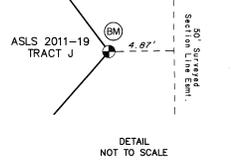

The surveyed range line was not recovered this survey. The position of the section line easement was approximated based on ties to the range line shown on the plat of ASLS 91-91.


TRACTS J, K & L MONUMENT INFORMATION

ASLS 2002-14 TR F LS 10201 2003	Tract J, Corner 6; ASLS 2002-14, Tract F, Corner 3 Aluminum Post with Aluminum Cap, Projecting 2 ins. Out of the Ground RM 1 S. 21°28'23" W., 10.14 ft. RM 2 S. 21°03'21" W., 20.13 ft.
TR J C-7	Tract J, Corner 7 28 ins. in the Ground No accessories established
TR J C-8	Tract J, Corner 8 27 ins. in the Ground No accessories established
TR J C-9	Tract J, Corner 9 27 ins. in the Ground No accessories established
TR J C-1	Tract J, Corner 1 26 ins. in the Ground, Witness Post North RM 1 S. 41°42'04" W., 10.00 ft. RM 2 N. 38°23'28" W., 10.00 ft.
ASLS 87-92 TR B 1638-S 1991	Tract J, Corner 2; ASLS 87-92, Tract D, Corner 3 Aluminum Post with Aluminum Cap, Projecting 4 ins. Out of the Ground RM 1 S. 43°05'59" W., 4.96 ft. RM 2 S. 42°30'31" W., 10.06 ft.
ASLS 87-92 TR D 1641-S 1988	Tract J, Corner 3; Tract L, Corner 1; ASLS 87-92, Tract B, Corner 5 Aluminum Post with Aluminum Cap, Projecting 5 ins. Out of the Ground RM 1 N. 41°14'53" E., 9.95 ft. RM 2 S. 10°18'56" E., 9.95 ft.
TR J C-4 TR K TR L	Tract J, Corner 4; Tract K, Corner 1; Tract L, Corner 6 23 ins. in the Ground, Witness Post North RM 1 S. 74°52'14" E., 10.00 ft. RM 2 S. 10°42'18" W., 10.00 ft.
ASLS 2002-14 TR F C-4 LS 10201 2003	Tract J, Corner 5; Tract K, Corner 4; ASLS 2002-14, Tract F, Corner 4 Aluminum Post with Aluminum Cap, Projecting 2 ins. Out of the Ground RM 1 N. 20°33'08" E., 9.98 ft. RM 2 N. 20°48'16" E., 19.90 ft.

ASLS 87-92 C-4 TR D	Tract L, Corner 2; ASLS 87-92, Tr. D, C. 4 Aluminum Post with Aluminum Cap, Projecting 2 ins. Out of the Ground BT 1 19° Cottonwood N. 10° E., 110.28 ft. BT 2 16° Cottonwood N. 16° E., 87.89 ft. BT 3 17° Cottonwood N. 32° E., 91.13 ft.
ASLS 91-91 C-4	Tract L, Corner 3; ASLS 91-91, Corner 4 Aluminum Post with Aluminum Cap, Projecting 6 ins. Out of the Ground RM 1 S. 65°20'39" E., 5.21 ft. RM 2 S. 66°09'56" E., 9.97 ft.
ASLS 91-91 C-3	Tract L, Corner 4; ASLS 91-91, Corner 3 Aluminum Post with Aluminum Cap, Projecting 1 in. Out of the Ground RM 1 N. 70°56'14" E., 9.88 ft. RM 2 N. 70°57'42" E., 14.90 ft.
TR K C-2 TR L	Tract K, Corner 2; Tract L, Corner 5 24 ins. in the Ground, Witness Post North RM 1 N. 10°42'19" E., 10.00 ft. RM 2 N. 64°56'24" W., 10.00 ft.
TR K C-3	Tract K, Corner 3 26 ins. in the Ground, Witness Post North RM 1 N. 16°03'39" E., 10.00 ft. RM 2 S. 64°56'24" E., 10.00 ft.

LEGEND:

- BLM MONUMENT RECOVERED
- PRIMARY MONUMENT RECOVERED
- PRIMARY MONUMENT SET THIS SURVEY
- SECONDARY MONUMENT SET THIS SURVEY
- PROTRACTED SECTION LINES
- SURVEYED LINES
- TE
- ADDITIONAL MEANDERS
- MONUMENT IDENTIFIER
- RECORD INFORMATION
- OHW
- POL
- ORDINARY HIGH WATER
- POINT ON LINE

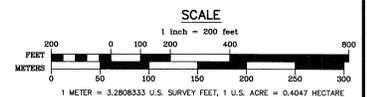

DATE OF SURVEY: Stanley E. Sears
Beginning June 13, 2012
Ending June 22, 2012
Global Positioning Services, Inc.
2603 Blueberry Rd.
Anchorage, Alaska 99503

STATE OF ALASKA
DEPARTMENT OF NATURAL RESOURCES
DIVISION OF MINING, LAND & WATER
ANCHORAGE, ALASKA

ALASKA STATE LAND SURVEY NO. 2011-19
CREATING TRACTS A THROUGH O

UGAK BAY REMOTE RECREATIONAL CABIN SITES
WITHIN UNSURVEYED SECTIONS 8, 16, 17 & 18, T. 32 S.,
R. 21 W. AND UNSURVEYED SECTIONS 12 & 14,
T. 33 S., R. 22 W. SEWARD MERIDIAN, ALASKA
KODIAK RECORDING DISTRICT

DRAWN BY: LSV
DATE: 12/2012
SCALE: 1" = 200'

APPROVAL RECOMMENDED
STATE OF ALASKA
DATE: 4/3/2013
S.E.S.
DNR FILE NO.
ASLS 20110019

LESSEE CERTIFICATE
I, THE UNDERSIGNED, HEREBY CERTIFY THAT I AM THE LESSEE AS SHOWN HEREON. I HEREBY APPROVE THIS SURVEY AND PLAT.

TRACT M, AND ADL No. 231004

Keith Olson 4-22-13
KEITH ALAN OLSON DATE
29965 EAGLE RIVER ROAD
EAGLE RIVER, AK 99577

NOTARY'S ACKNOWLEDGEMENT
SUBSCRIBED AND SWORN TO BEFORE ME THIS 22nd DAY OF April 2013
FOR: *Keith Olson*
LESSEE



NOTARY PUBLIC FOR ALASKA
MY COMMISSION EXPIRES 4/1/16

THERE ARE NO LESSEES FOR TRACT N, ADL No. 231254; AND TRACT O, ADL No. 231255.

ASLS 93-165
Plat 94-14

STATE OF ALASKA

ASLS 2002-14
Plat 2004-13
Tract D

Section 15

Section 14

Section 14

ASLS 2011-19
TRACT N
9.77 Acres

ASLS 2011-19
TRACT N
9.38 Acres

ASLS 2011-19
TRACT O
9.52 Acres

STATE OF ALASKA


ASLS 86-89
Plat 92-19

ASLS 89-140
Plat 90-17


STATE OF ALASKA

ASLS 89-140
Plat 90-17

BOULDER BAY

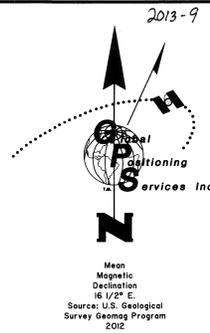

2013-9 Kodiak

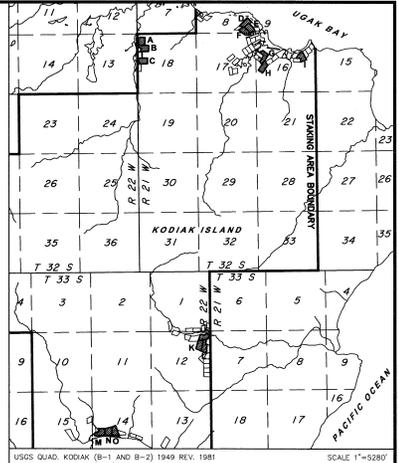


TRACT M, N & O MONUMENT INFORMATION

TR M BW	Tract M, Corner 1 24 ins. in the Ground, Witness Post North RM 1 N. 24°39'32" W., 10.00 ft. RM 2 S. 24°39'32" E., 10.00 ft.
TR M BY	Tract M, Corner 2 24 ins. in the Ground, Witness Post North RM 1 N. 64°11'44" E., 10.00 ft. RM 2 S. 24°39'32" E., 10.00 ft.
TR M BY	Tract M, Corner 3 24 ins. in the Ground, Witness Post North RM 1 N. 18°04'31" E., 5.00 ft. RM 2 S. 64°11'44" W., 5.00 ft.
TR M BZ	Tract M, Corner 4 26 ins. in the Ground, Witness Post North RM 1 S. 18°04'31" W., 10.00 ft. RM 2 N. 48°33'30" W., 10.00 ft.
TR M CA	Tract M, Corner 5 25 ins. in the Ground, Witness Post North RM 1 S. 88°56'46" E., 10.00 ft. RM 2 S. 48°33'30" E., 10.00 ft.
TR M CB	Tract M, Corner 6; Tract N, Corner 4 28 ins. in the Ground, Witness Post North RM 1 S. 4°14'05" W., 10.00 ft. RM 2 N. 88°56'46" W., 10.00 ft.
TR M CC	Tract M, Corner 7; Tract N, Witness Corner 3 26 ins. in the Ground, Witness Post North RM 1 N. 4°14'05" E., 10.00 ft. RM 2 N. 4°14'05" E., 20.00 ft.
TR M CD	Tract M, Corner 8 28 ins. in the Ground No accessories established

TR N CE	Tract N, Corner 1; Tract O, Corner 3 28 ins. in the Ground, Witness Post North RM 1 N. 66°37'24" E., 10.00 ft. RM 2 S. 4°08'53" W., 10.00 ft.
TR N CF	Tract N, Witness Corner 2; Tract O, Witness Corner 2 26 ins. in the Ground, Witness Post North RM 1 N. 4°08'53" E., 10.00 ft. RM 2 N. 4°08'53" E., 20.00 ft.
TR O CG	Tract O, Witness Corner 1 26 ins. in the Ground, Witness Post North RM 1 N. 19°30'15" W., 10.00 ft. RM 2 N. 19°30'15" W., 25.21 ft. (Existing Monument)
TR O CH	Tract O, Corner 4 26 ins. in the Ground, Witness Post North RM 1 S. 19°30'15" E., 10.00 ft. RM 2 S. 66°37'24" W., 10.00 ft.
ASLS 86-89 COR 3	ASLS 86-89, Corner 3 Aluminum Post with Aluminum Cap, Projecting 2 ins. Out of the Ground RM 1 S. 19°16'16" E., 10.06 ft. RM 2 S. 19°04'34" E., 20.60 ft.
ASLS 86-89 COR 2	ASLS 86-89, Corner 2 Aluminum Post with Aluminum Cap, Flush with the Ground RM 1 N. 19°25'04" W., 9.99 ft. RM 2 N. 19°34'08" W., 20.06 ft.

LEGEND:

- BLM MONUMENT RECOVERED
- PRIMARY MONUMENT RECOVERED
- PRIMARY MONUMENT SET THIS SURVEY
- SECONDARY MONUMENT SET THIS SURVEY
- PROTRACTED SECTION LINES
- SURVEYED LINES
- TIE
- ADDITIONAL MEANDERS
- MONUMENT IDENTIFIER
- RECORD INFORMATION
- OHW
- POL
- ORDINARY HIGH WATER
- POINT ON LINE

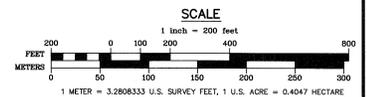

2013-9
Kodiak
Rec Dist
6-27-2013
Date
Time 9:52 AM

DATE OF SURVEY: Stanley E. Sears
Beginning June 13, 2012
Ending June 22, 2012
2603 Blueberry Rd.
Anchorage, Alaska 99503

STATE OF ALASKA
DEPARTMENT OF NATURAL RESOURCES
DIVISION OF MINING, LAND & WATER
ANCHORAGE, ALASKA

ALASKA STATE LAND SURVEY NO. 2011-19

UGAK BAY REMOTE RECREATIONAL CABIN SITES
CREATING TRACTS A THROUGH O

WITHIN UNSURVEYED SECTIONS 8, 16, 17 & 18, T. 32 S.,
R. 21 W. AND UNSURVEYED SECTIONS 12 & 14,
T. 33 S., R. 22 W. SEWARD MERIDIAN, ALASKA
KODIAK RECORDING DISTRICT

DRAWN BY: LSV APPROVAL RECOMMENDED
DATE: 12/2012 STATE PLATING SUPERVISOR DATE: 4/3/2013
SCALE: 1" = 200' CHECKED: DNR FILE NO. ASLS 20110019
S.E.S.