



**NOTES**

1. THE EXISTING CLAIMANT'S CORNERS WERE RECOVERED AND USED TO CONTROL THE LOCATION OF THE TRACT BOUNDARIES.
2. THIS SURVEY WAS ACCOMPLISHED IN ACCORDANCE WITH HE-SI 87-158, AND AS 38.09.010 (SLA 1983, AM. 1984).
3. THE MINIMUM CLOSURE OF THE TRACT BOUNDARY AND THE MINIMUM ACCURACY OF THE FIELD SURVEYED TIE TO THE BASIS OF COORDINATES, AS FIELD MONUMENTED, EXCEEDS 1:5,000.
4. ALL BEARINGS SHOWN ARE TRUE BEARINGS AS ORIENTED TO THE BASIS OF BEARING, AND DISTANCES SHOWN ARE REDUCED TO HORIZONTAL FIELD DISTANCES.
5. ALL PARCELS ON LANDS OWNED BY THE STATE OF ALASKA, LOCATED WITHIN FIFTY (50.00) FEET OF, OR BISECTED BY A SURVEYED SECTION LINE, ARE SUBJECT TO A FIFTY (50.00) FOOT EASEMENT, EACH SIDE OF THE SECTION LINE, WHICH IS RESERVED TO THE STATE OF ALASKA FOR PUBLIC HIGHWAYS UNDER A.S. 19.10.010.

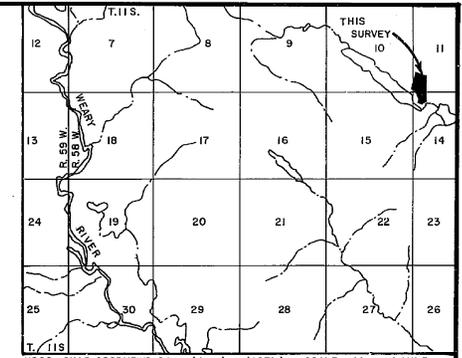

USGS QUAD GOODNEWS BAY (A-1) (1979) SCALE: 1 in. = 1 MILE  
**VICINITY MAP**

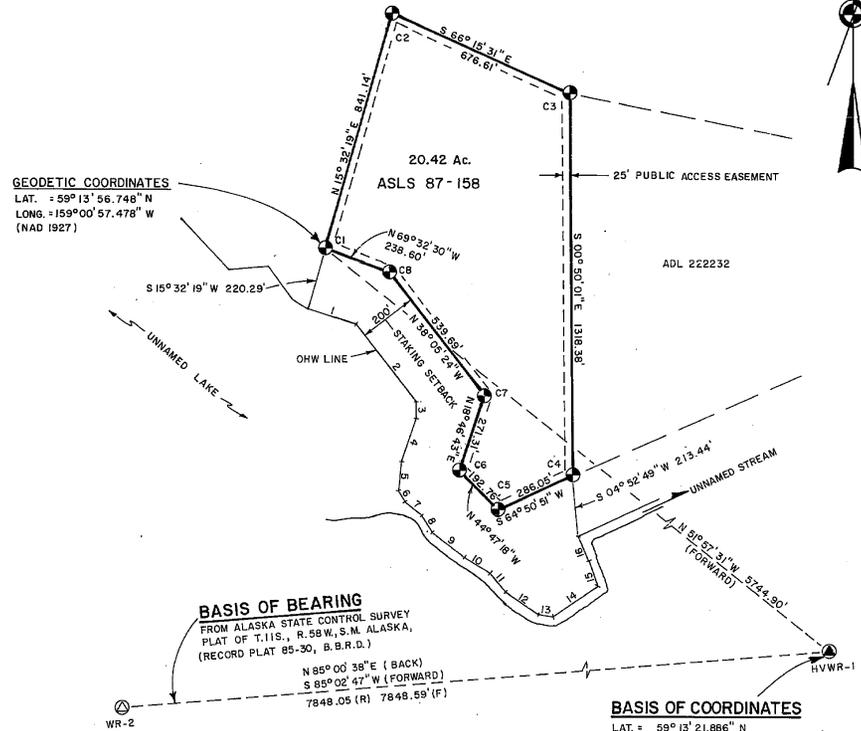

**GEODETIC COORDINATES**  
LAT. = 59° 13' 56.748" N  
LONG. = 159° 00' 57.478" W  
(NAD 1927)

**BASIS OF COORDINATES**  
LAT. = 59° 13' 21.886" N  
LONG. = 158° 59' 30.516" W  
AS SHOWN ON ALASKA STATE CONTROL SURVEY PLAT OF T.11S., R.58 W., S.M. AK. (RECORD PLAT NO. 85-30, B.B.R.D.) (NAD 1927)

**BASIS OF BEARING**  
FROM ALASKA STATE CONTROL SURVEY PLAT OF T.11S., R.58 W., S.M. ALASKA, (RECORD PLAT 85-30, B.B.R.D.)  
N 85° 00' 38" E (BACK)  
S 85° 02' 47" W (FORWARD)  
7848.05 (R) 7848.59 (F)

**LEGEND**

- SET 3-1/4" MAGNETIZED ALUMINUM CAP ON 3/4" DIA. DRIVE ROD DRIVEN TO 9" OR POINT OF REFUSAL, CAP EXTENDS ABOUT 4" ABOVE GROUND.
- ⊙ GEODETIC CONTROL MONUMENT RECOVERED
- ⊙ AZIMUTH MARK MONUMENT RECOVERED
- (R) RECORD
- (F) FOUND
- SURVEYED
- - - UNSURVEYED

SHORELINE MEANDERS					
LINE	BEARING	DIST.	LINE	BEARING	DIST.
1	S 74° 09' 00" E	173.41'	9	S 52° 23' 24" E	138.49'
2	S 38° 02' 19" E	343.11'	10	S 58° 18' 25" E	105.41'
3	S 00° 45' 50" W	57.08'	11	S 40° 29' 46" E	82.45'
4	S 18° 42' 22" W	157.49'	12	S 55° 58' 05" E	138.81'
5	S 5° 12' 36" W	99.21'	13	S 81° 38' 55" E	50.60'
6	S 27° 00' 30" E	42.05'	14	N 69° 10' 02" E	125.86'
7	S 53° 35' 30" E	82.31'	15	N 18° 53' 32" W	93.29'
8	S 30° 20' 17" E	68.68'	16	N 27° 29' 13" W	91.90'

MONUMENT ACCESSORIES							
DESCRIPTION	TREE	BEARING	DIST.	DESCRIPTION	TREE	BEARING	DIST.
C1	RM-1	N 15° 45' E	31.45'	C5	RM-1	N 66° 15' E	16.91'
	RM-2	S 69° 45' E	33.53'		RM-2	N 44° 15' W	26.38'
C2	RM-1	N 52° 00' W	27.12'	C6	RM-1	N 18° 45' E	46.40'
	RM-2	N 66° 30' E	19.33'		RM-2	S 44° 45' E	26.75'
C3	RM-1	N 57° 45' W	21.48'	C7	RM-1	S 18° 45' W	44.12'
	RM-2	S 81° 45' E	20.94'		RM-2	N 38° 00' W	21.83'
C4	RM-1	N 1° 00' W	50.66'	C8	RM-1	S 38° 15' E	34.65'
	RM-2	S 64° 45' W	41.44'		RM-2	N 69° 30' W	32.20'

NOTE: REFERENCE MONUMENTS ARE 2" Dia. ALUMINUM CAPS ON 5/8" x 30" REBAR

**CERTIFICATE OF OWNERSHIP AND DEDICATION**

I, THE UNDERSIGNED, HEREBY CERTIFY THAT I AM THE DIRECTOR, DIVISION OF LAND & WATER MANAGEMENT, AND THAT THE STATE OF ALASKA IS OWNER OF ASLS 87-158 AS SHOWN HEREON, I HEREBY APPROVE THIS SURVEY AND PLAT FOR THE STATE OF ALASKA, AND DEDICATE FOR PUBLIC OR PRIVATE USE AS NOTED, ALL EASEMENTS, PUBLIC UTILITY AREAS, AND RIGHT-OF-WAY AS SHOWN AND DESCRIBED HEREON.

DATE 8/31/89 James A. Payne  
DIRECTOR, DIVISION OF LAND & WATER MANAGEMENT

**NOTARY'S ACKNOWLEDGEMENT**

SUBSCRIBED AND SWORN TO BEFORE ME THIS 31ST DAY OF AUGUST, 1989 FOR JEROME A. Payne  
James A. Payne  
NOTARY FOR THE STATE OF ALASKA  
MY COMMISSION EXPIRES 12-10-92

**PERMITTEE CERTIFICATE**

I, THE UNDERSIGNED, HEREBY CERTIFY THAT I AM THE PERMITTEE AS SHOWN HEREON. I HEREBY APPROVE THIS SURVEY AND PLAT.  
Mike G. Ramsey 8-21-89  
MILES G. RAMSEY DATE

**NOTARY'S ACKNOWLEDGEMENT**


SUBSCRIBED AND SWORN TO BEFORE ME THIS 21ST DAY OF AUGUST, 1989 FOR Mike G. Ramsey  
Mike G. Ramsey  
NOTARY FOR THE STATE OF ALASKA  
MY COMMISSION EXPIRES 2/2/91

**BRISTOL BAY RECORDING DISTRICT**

**SELECTION INFORMATION**  
General Selection 732  
Tentative Approval dated 9-9-63  
Patent No. 50-86-0332 dated 8-6-86

**SURVEYOR'S CERTIFICATE**

I HEREBY CERTIFY THAT I AM PROPERLY REGISTERED AND LICENSED TO PRACTICE LAND SURVEYING IN THE STATE OF ALASKA, THAT THIS PLAT REPRESENTS A SURVEY MADE BY ME OR UNDER MY DIRECT SUPERVISION, THAT THE MONUMENTS SHOWN HEREON ACTUALLY EXIST AS DESCRIBED, AND THAT ALL DIMENSIONS AND OTHER DETAILS ARE CORRECT.  
DATE 8-23-89 REGISTRATION NO. LS 6934  
Gregory W. Maxwell  
REGISTERED LAND SURVEYOR

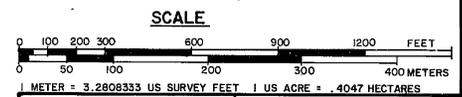

DATE OF SURVEY BEGINNING <u>JULY 13, 1987</u> ENDING <u>JULY 16, 1988</u>	NAME OF SURVEYOR <u>GREGORY W. MAXWELL</u> P.O. BOX 277 DILLINGHAM, ALASKA 99576
---	---

STATE OF ALASKA  
DEPARTMENT OF NATURAL RESOURCES  
DIVISION OF LAND AND WATER MANAGEMENT  
ANCHORAGE, ALASKA

**ALASKA STATE LAND SURVEY No. 87-158**

WITHIN  
UNSURVEYED SECTIONS 10, 11, 14, & 15, TRACT "A"  
TOWNSHIP 11 SOUTH, RANGE 58 WEST,  
SEWARD MERIDIAN, ALASKA

DRAWN BY GWM	APPROVAL RECOMMENDED <u>James A. Payne</u> <u>8/31/89</u>
DATE <u>12-26-88</u>	Chief Cadastral Surveyor Date
SCALE 1" = 300'	CHECKED <u>James A. Payne</u>
	FILE No. <b>ASLS 870158</b>