


NOTES:

1. POSTS SHALL BE PLACED IN HAND DUG OR AUGERED HOLES.
2. SEAT SURFACES SHALL BE SANDED SMOOTH.

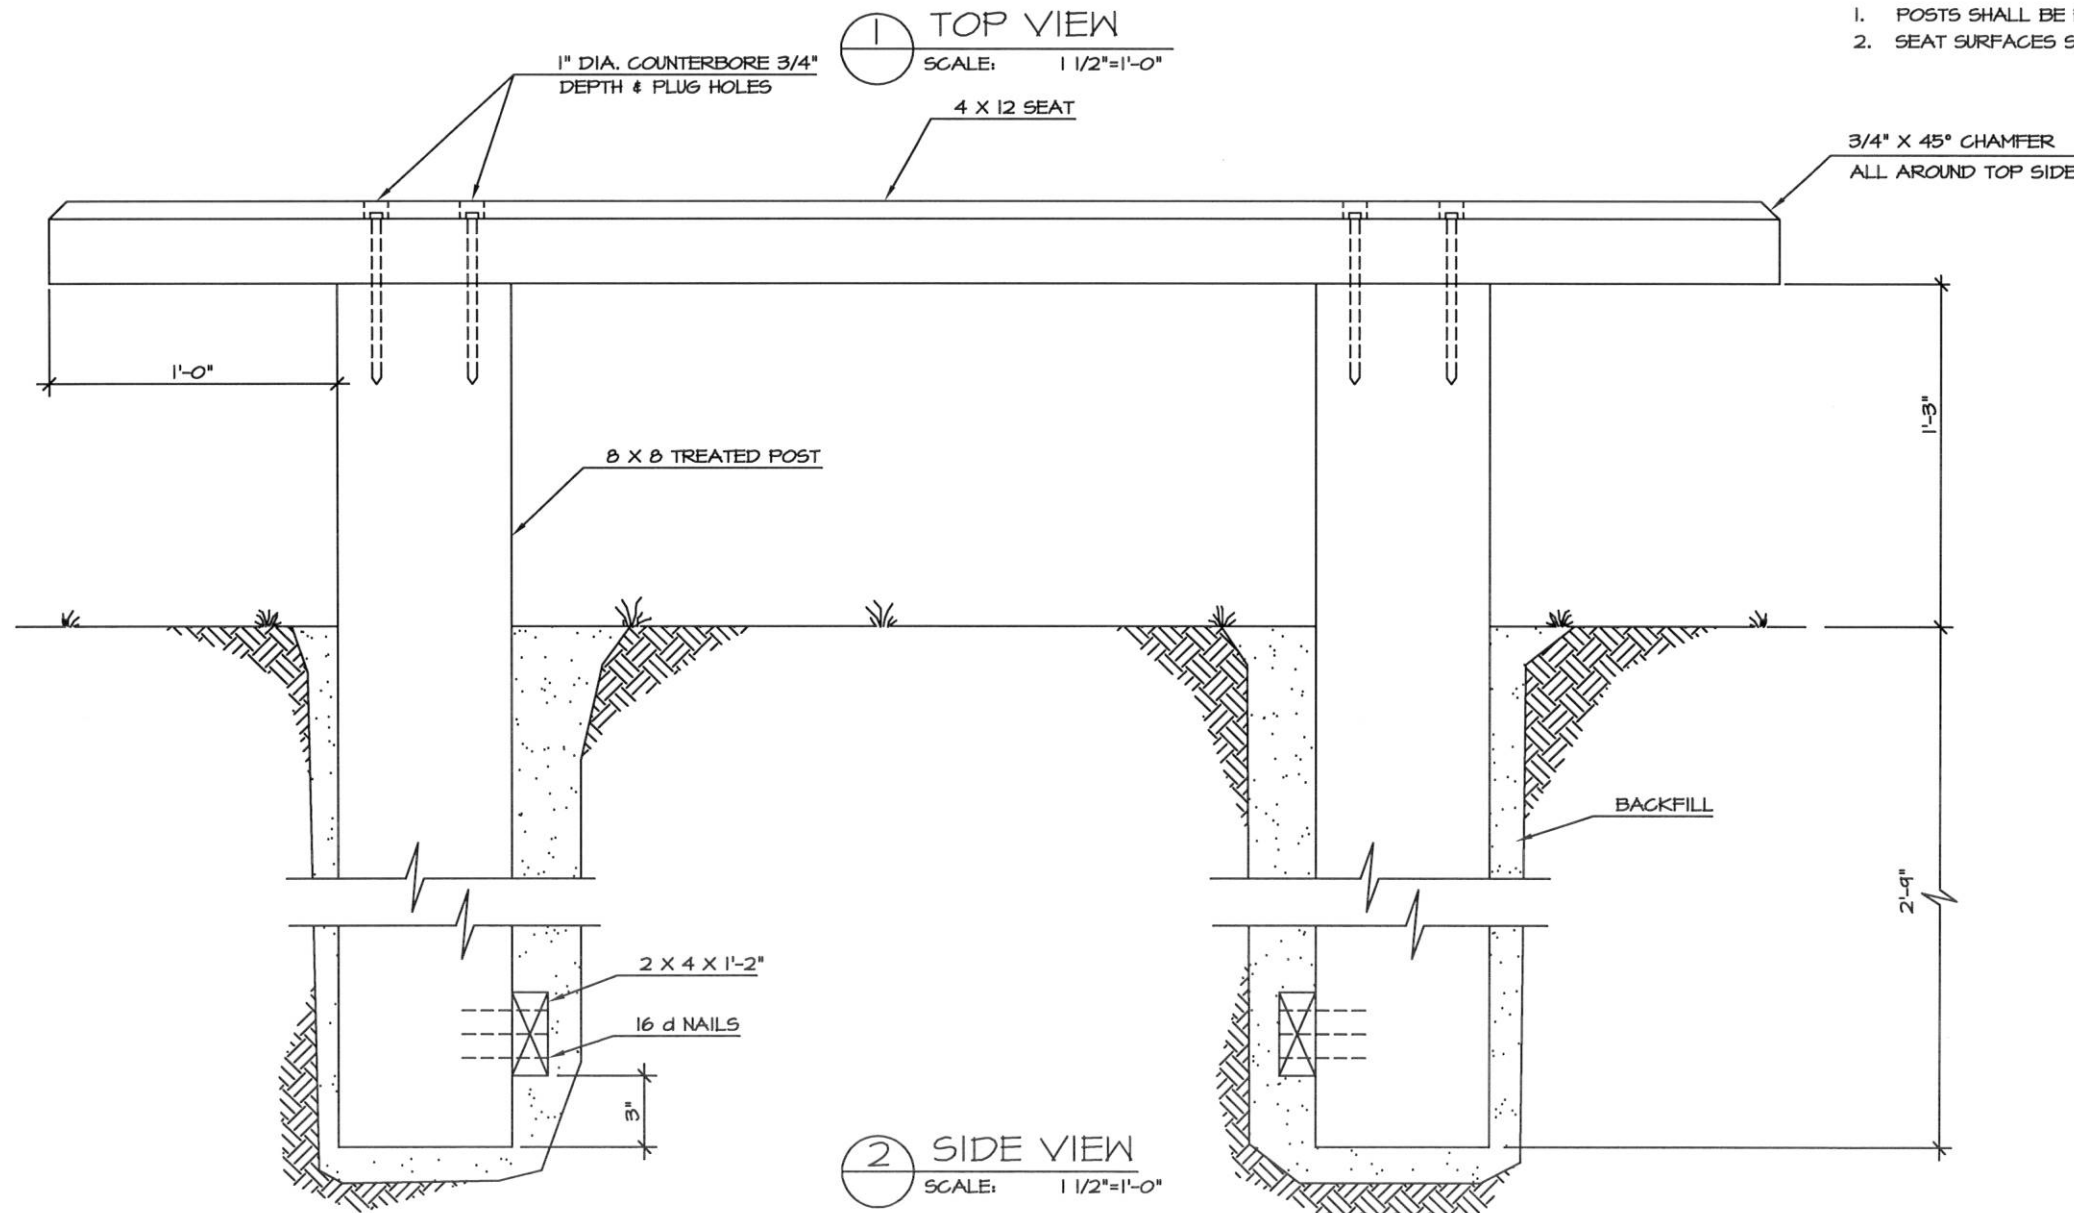

FOR INFORMATIONAL USE ONLY  
Alaska State Parks



PREPARED: J.F.G.  
DRAWN: M.J.  
REVIEWED: DH  
DATE:

SHEET 1

C-2  
OF 1 SHEETS