

NOTES

A. This survey was accomplished in accordance with AS 38.05.600, RRCS-SI 2003-42 and contract number GSC 681.

B. All bearings shown are true bearings as oriented to the Basis of Bearing and distances shown are reduced to horizontal field distances.

C. The accuracy of the survey is greater than 1:5000.

D. All parcels of land owned by the State of Alaska, located within 50.00 feet of, or bisected by a surveyed or protracted section line, are subject to a 50 foot easement, each side of the section line, which is reserved to the State of Alaska for public highways under A.S. 19.10.010.

E. The existing lessee's claim corners were recovered and used to control the location of the tract boundary.

F. BASIS OF BEARING: The Basis of Bearing for this plat was determined by high precision GPS survey using Topcon GGD receivers, differentially corrected and processed using Trimble Total Control, Version 2.73 processing software.

BASIS OF COORDINATES: The coordinates depicted on the plats are based on a tie to a monument of record using high precision GPS survey techniques. The bearing and distance obtained were applied to the record NAD27 position to compute the NAD27 positions of a corner of each tract.

G. The natural meanders of the line of ordinary high water forms the true bounds of portions of Tracts F, G, H, I, and J. The approximate line of OHW as shown, is for area computations only, with the true corners being on the extension of the sidelines and their intersection with the natural meanders.

H. The 2005 mean magnetic declination was determined by calculation using the Magnetic Declination Calculator (MIRP) maintained by Natural Resources Canada at http://www.geolab.nrcan.gc.ca/geomag/mirp_e.shtml

I. The Matanuska-Susitna Borough is not responsible for road construction or road maintenance.

J. There is an 100 foot building setback from the line of ordinary high water of all public and navigable water bodies.

K. Flood Hazard Note for the Unnamed Lake bordering Tracts F through J draining southeast into the Quartz Creek drainage:

A temporary benchmark (TBM) was established at WCMC C5 Tract J. An elevation of 100 ft. was assumed for the TBM. The plat depicts elevations for selected points relative to the TBM derived from GPS measurements.

In October 2005 the lake level was 98 ft. - 2 feet lower than the TBM. Based on the topography and outfall to the southeast, the rainfall during our survey, and the limited area draining into the lake the BASE FLOOD ELEVATION of the unnamed lake is 95 feet - 1 foot lower than the TBM.

Tracts F, G and J: There is a less than one percent chance that any part of the platted area of Tracts F, G and J, outside of the 100 ft. building setback, will be inundated by the Base Flood Event in any given year.

Tracts H and I: There is a greater than one percent chance that any part of the platted area of Tracts H and I, outside of the 100 ft. building setback, will be inundated by the Base Flood Event in any given year.

Prior to development within the Flood Hazard Area applicant must obtain a development permit from Mat-Su Borough Code Compliance in accordance with 17.29.

L. Land Use Note: There may be Federal, State and local requirements governing land use. It is the responsibility of the individual parcel owner to obtain a determination whether such requirements apply to the development of parcels shown hereon.

M. Wastewater Note: No individual water supply system or sewage disposal system shall be permitted on any lot unless such system is located, constructed and equipped in accordance with the requirements, standards and recommendations of the State of Alaska, Department of Environmental Conservation, which govern those systems.

PLAT APPROVAL

I certify that this subdivision plat has been found to comply with the Land Subdivision Regulations of the Matanuska-Susitna Borough and that the plat has been approved by Platting Authority by Plat Resolution 2007-144-348 Dated Dec. 21, 2006 and that this plat has been approved for recording in the Anchorage Recording District, Third Judicial District, State of Alaska.

[Signature] 9/28/2007
Planning Director Date

Attest [Signature]
Platting Clerk



SURVEYOR'S CERTIFICATE


I hereby certify that I am properly registered and licensed to practice land surveying in the State of Alaska, that this plat represents a survey made by me or under my direct supervision, that the monuments shown hereon exist as described, and that all dimensions and other details are correct.

Date: 6/1/2007 Registration No. LS-7045

[Signature]
James E. Mitchell, Registered Land Surveyor



QUARTZ CREEK WEST RRCS

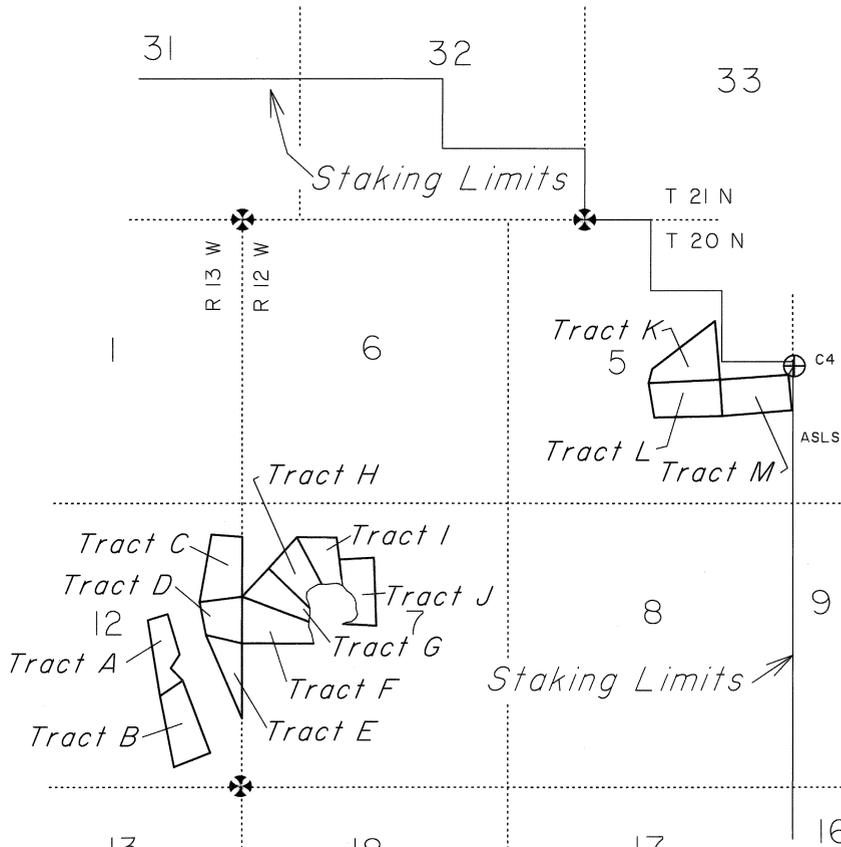

CONTROL SURVEY - NAD83 (CORS96) (EPOCH 2003.0)

* SC S32/S33	N 61° 51' 34.33727"	W 151° 29' 57.95214"
* CC S1/S6	N 61° 51' 34.27890"	W 151° 32' 10.16374"
* Cor. 7, 12, 13 & 18	N 61° 49' 50.30272"	W 151° 32' 10.28123"
* C2 Tract B	N 61° 49' 56.61885"	W 151° 32' 22.42960"
* C3 Tract E	N 61° 50' 02.91253"	W 151° 32' 10.26540"
* C1 Tract K	N 61° 51' 15.77098"	W 151° 29' 07.53586"

INDEX SHEET

SHEET INDEX

TRACT A	SHEET	6 & 7
TRACT B	SHEET	6 & 7
TRACT C	SHEET	4 & 5
TRACT D	SHEET	4 & 5
TRACT E	SHEETS	6 & 7
TRACT F	SHEETS	4 & 5
TRACT G	SHEETS	4 & 5
TRACT H	SHEETS	4 & 5
TRACT I	SHEETS	4 & 5
TRACT J	SHEETS	4 & 5
TRACT K	SHEETS	2 & 3
TRACT L	SHEETS	2 & 3
TRACT M	SHEETS	2 & 3

TYPICAL PRIMARY MONUMENT




Primary monument - Aluminum post
30 inches long, 2 1/2 inch diameter

LEGEND

- ⊗ BLM/GLO Monument Recovered
- ⊙ Primary monument set this survey
- ⊕ Primary monument recovered this survey
- ⊙ Corner Designation
- Surveyed Line
- Unsurveyed Line

SHEET 1 of 7

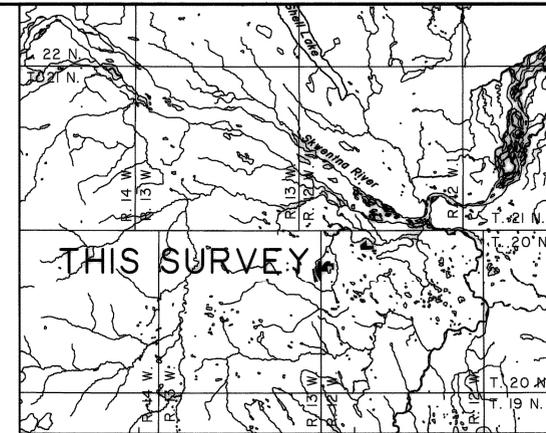

VICINITY MAP
Source: USGS DLG TYONEK D-4 and D-5
Scale 1" = 4 miles

2005 Mean Magnetic Declination 20° E. See Note H

CERTIFICATE OF PAYMENT OF TAXES

I hereby certify that all current taxes and special assessments, through December 31, 2007 against the property, included in the subdivision, hereon have been paid.

[Signature] 9/27/07
BOROUGH TAX COLLECTION OFFICIAL DATE

CERTIFICATE OF OWNERSHIP AND DEDICATION

I, the undersigned, hereby certify that I am the Director, Division of Mining, Land and Water and that the State of Alaska is the owner of ASLS 2003-42 as shown hereon. I hereby approve this survey and plat for the State of Alaska and dedicate for public or private use as noted, all easements, public utility areas, and rights-of-way as shown and described hereon.


Dated: 8/7/07 [Signature]
for Director, Division of Mining, Land and Water

NOTARY'S ACKNOWLEDGEMENT

SUBSCRIBED AND SWORN TO BEFORE ME THIS 7TH DAY OF AUGUST, 2007

BY SANDRA SINGER

[Signature]
NOTARY FOR THE STATE OF ALASKA
MY COMMISSION EXPIRES 1-9-09

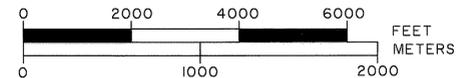


1 Meter = 3.280833 U.S. Survey Feet | U.S. acre = 0.4047 hectare

DATE OF SURVEY: BEGINNING: 10/07/2005 ENDING: 10/14/2005	NAME OF SURVEYOR: The Crazy Mountains JV 2000 E. Dowling Road, #6 Anchorage, AK 99507
STATE OF ALASKA DEPARTMENT OF NATURAL RESOURCES DIVISION OF MINING LAND AND WATER Anchorage, Alaska	
ALASKA STATE LAND SURVEY NO. 2003-42 Creating Tracts A Through M WITHIN UNSURVEYED SECTIONS 5 and 7, T. 20 N., R. 13 W., S. M., ALASKA Anchorage Recording District Total Area 201.40 Acres	
DRAWN BY: JEM DATE: 5/03/2006 SCALE: 1" = 2000'	APPROVAL RECOMMENDED <u>[Signature]</u> <u>Aug 2, 2007</u> STATEWIDE PLATTING SUPERVISOR DATE CHECKED BY: KJL File No. ASLS 20030042



VICINITY MAP

Source: USGS DLG TYONEK D-4 and D-5
Scale 1" = 1/2 mile

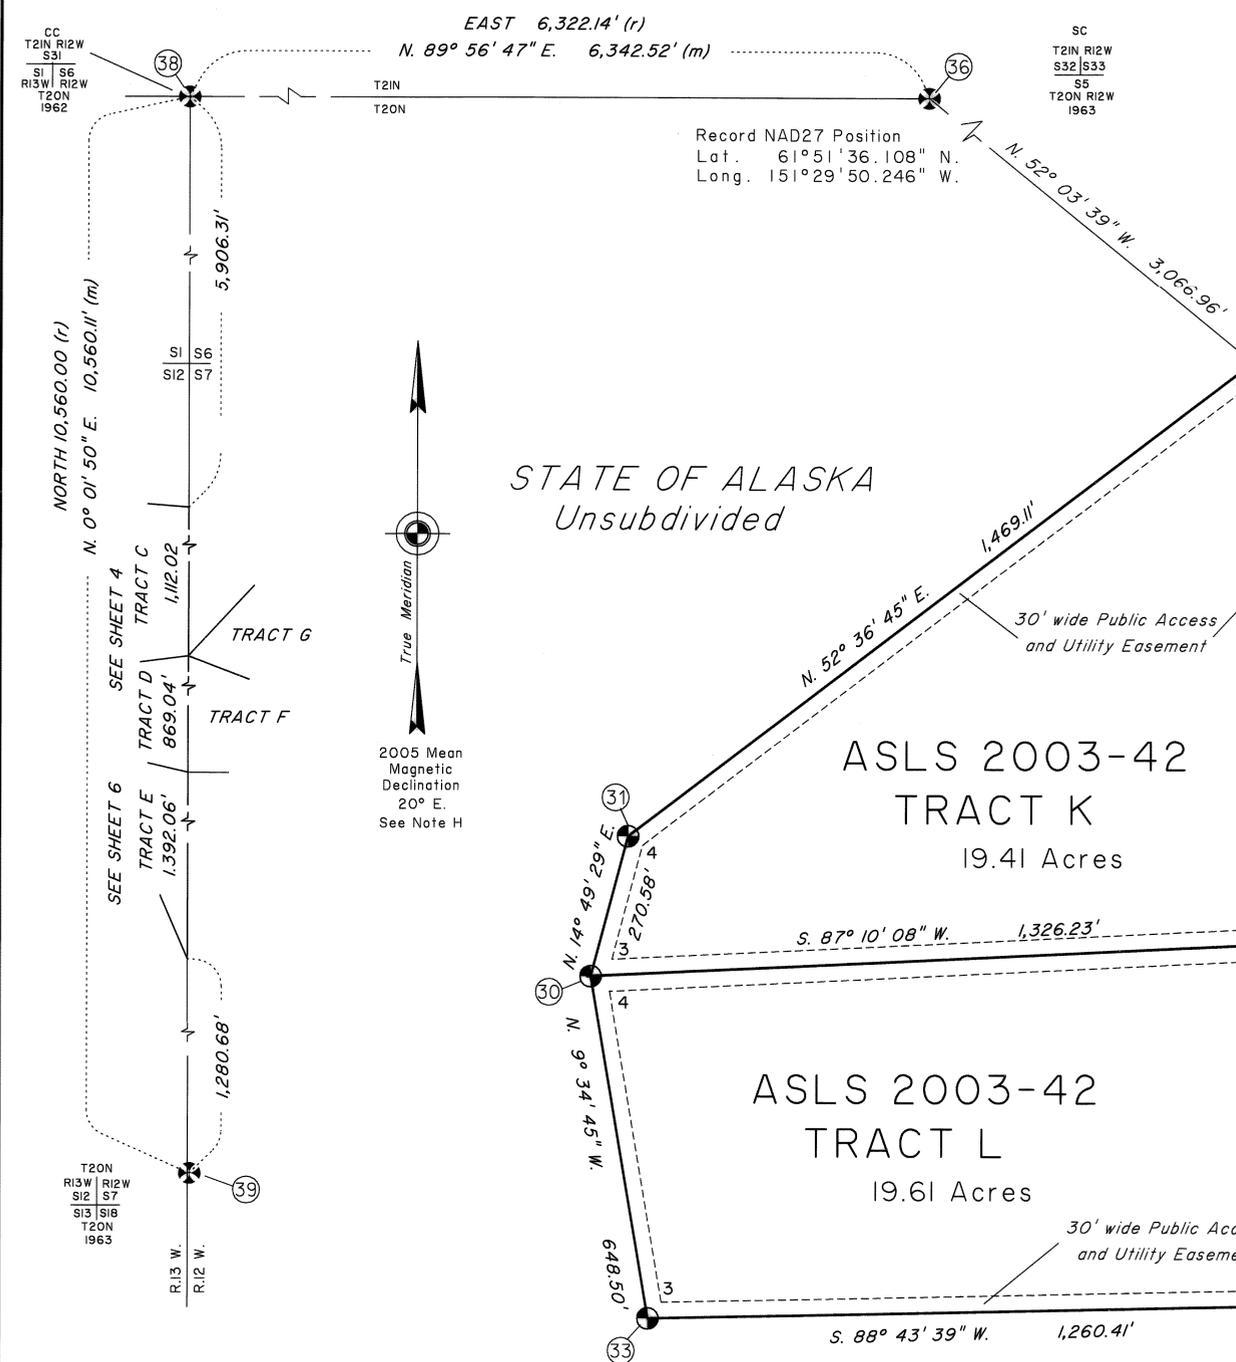

1 Meter = 3.280833 U.S. Survey Feet | U.S. acre = 0.4047 hectare

DATE OF SURVEY: BEGINNING: 10/07/2005 ENDING: 10/14/2005	NAME OF SURVEYOR: The Crazy Mountains JV 2000 E. Dowling Road, #6 Anchorage, AK 99507
--	--


STATE OF ALASKA
DEPARTMENT OF NATURAL RESOURCES
DIVISION OF MINING LAND AND WATER
Anchorage, Alaska

ALASKA STATE LAND SURVEY NO. 2003-42
Creating Tracts A Through M
WITHIN UNSURVEYED SECTIONS 5 and 7, T. 20 N., R. 12 W.,
and SECTION 12, T. 20 N., R. 13 W., S. M., ALASKA
Anchorage Recording District
Total Area 201.40 Acres

DRAWN BY: JEM	APPROVAL RECOMMENDED <i>David Jennings</i> Aug 2, 2007
DATE: 5/03/2006	STATEWIDE PLATTING SUPERVISOR DATE
SCALE: 1" = 200'	CHECKED BY: KJL File No. ASLS 20030042

- LEGEND**
- ⊗ BLM/GLO Monument Recovered
 - ⊙ Primary monument set this survey
 - ⊕ Primary monument recovered this survey
 - ⊙ Corner Designation
 - Surveyed Line
 - Unsurveyed Line
 - (m) Measured this survey
 - (r) Record Per BLM
 - Protracted Section Line

SEE SHEET 3 FOR MONUMENT DESCRIPTIONS
AND APPLICANTS' CERTIFICATES

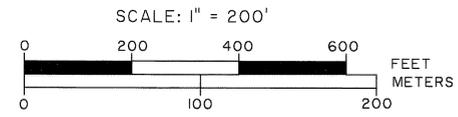

SHEET 2 of 7



Set an alum. post, 30 ins. long, 2 1/2 ins. diam., 29 ins. in the ground, with alum. cap mkd. as shown.

From which

A spruce, 9 ins. diam., bears N. 76° E., 49.9 ft. dist., mkd. X BT.

A spruce, 10 ins. diam., bears S. 52° W., 73.1 ft. dist., mkd. X BT.

A spruce, 12 ins. diam., bears N. 22 1/2° W., 42.0 ft., dist., mkd. X BT.

Place a pink DEEP-I magnet at the base of the alum. post and an orange Carsonite witness post 1 ft. North of the corner.



Set an alum. post, 30 ins. long, 2 1/2 ins. diam., 29 ins. in the ground, with alum. cap mkd. as shown.

From which

A birch, 15 ins. diam., bears N. 50 1/2° E., 31.3 ft. dist., mkd. X BT.

A spruce, 7 ins. diam., bears S. 86 1/2° E., 53.9 ft. dist., mkd. X BT.

A spruce, 7 ins. diam., bears S. 59 1/2° W., 57.4 ft., dist., mkd. X BT.

Place a pink DEEP-I magnet at the base of the alum. post and an orange Carsonite witness post 1 ft. North of the corner.



Set an alum. post, 30 ins. long, 2 1/2 ins. diam., 29 ins. in the ground, with alum. cap mkd. as shown.

From which

A spruce, 18 ins. diam., bears N. 58° E., 129.9 ft. dist., mkd. X BT.

A spruce, 11 ins. diam., bears S. 40 1/2° E., 88.6 ft. dist., mkd. X BT.

A birch, 14 ins. diam., bears S. 62 1/2° W., 34.9 ft., dist., mkd. X BT.

Place a pink DEEP-I magnet at the base of the alum. post and an orange Carsonite witness post 1 ft. North of the corner.



Set an alum. post, 30 ins. long, 2 1/2 ins. diam., 29 ins. in the ground, with alum. cap mkd. as shown.

From which

A spruce, 5 ins. diam., bears N. 50 1/4° E., 66.0 ft. dist., mkd. X BT.

A spruce, 9 ins. diam., bears S. 64 1/2° E., 37.9 ft. dist., mkd. X BT.

A spruce, 11 ins. diam., bears N. 57° W., 35.4 ft., dist., mkd. X BT.

Place a pink DEEP-I magnet at the base of the alum. post and an orange Carsonite witness post 1 ft. North of the corner.



Set an alum. post, 30 ins. long, 2 1/2 ins. diam., 29 ins. in the ground, with alum. cap mkd. as shown.

From which

A spruce, 9 ins. diam., bears N. 20 1/2° E., 104.3 ft. dist., mkd. X BT.

A birch, 14 ins. diam., bears S. 40° E., 64.0 ft. dist., mkd. X BT.

A birch, 16 ins. diam., bears N. 37 1/2° W., 47.3 ft., dist., mkd. X BT.

Place a pink DEEP-I magnet at the base of the alum. post and an orange Carsonite witness post 1 ft. North of the corner.



Set an alum. post, 30 ins. long, 2 1/2 ins. diam., 29 ins. in the ground, with alum. cap mkd. as shown.


From which

A spruce, 10 ins. diam., bears N. 87 1/4° E., 36.0 ft. dist., mkd. X BT.

A spruce, 10 ins. diam., bears S. 9 1/2° E., 30.6 ft. dist., mkd. X BT.

A birch, 15 ins. diam., bears N. 82° W., 64.4 ft., dist., mkd. X BT.

Place a pink DEEP-I magnet at the base of the alum. post and an orange Carsonite witness post 1 ft. North of the corner.

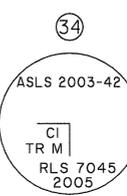

Set an alum. post, 30 ins. long, 2 1/2 ins. diam., 29 ins. in the ground, with alum. cap mkd. as shown.


From which

A spruce, 12 ins. diam., bears N. 70 1/4° E., 69.9 ft. dist., mkd. X BT.

A spruce, 9 ins. diam., bears N. 88 1/2° W., 18.4 ft. dist., mkd. X BT.

A spruce, 10 ins. diam., bears N. 3° W., 26.5 ft., dist., mkd. X BT.

Place a pink DEEP-I magnet at the base of the alum. post and an orange Carsonite witness post 1 ft. North of the corner.

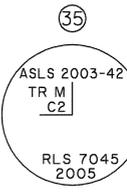

Set an alum. post, 30 ins. long, 2 1/2 ins. diam., 29 ins. in the ground, with alum. cap mkd. as shown.


From which

A spruce, 15 ins. diam., bears N. 30 3/4° E., 33.0 ft. dist., mkd. X BT.

A spruce, 9 ins. diam., bears S. 47 1/2° E., 12.7 ft. dist., mkd. X BT.

A spruce, 15 ins. diam., bears S. 44 1/2° W., 39.4 ft., dist., mkd. X BT.

Place a pink DEEP-I magnet at the base of the alum. post and an orange Carsonite witness post 1 ft. North of the corner.

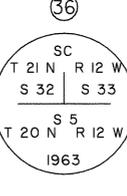

Recovered an iron post, 2 1/2 ins. diam., firmly set, projecting 4 ins. above the ground, with brass cap mkd. as shown

from which

A spruce, 10 ins. diam., bears N. 34° E., 21.6 ft. dist., with healed blaze.

A spruce 9 ins. diam., bears S. 73 1/2° E., 23.1 ft. dist., with healed blaze.

A spruce 10 ins. diam., bears N. 35 1/2° W., 17.3 ft. dist., with healed blaze.




Recovered an aluminum post, 2 1/2 ins. diam., loosely set, projecting 10 ins. above the ground, now firmly set projecting 3 ins. above the ground, with an aluminum cap mkd. as shown

from which

A spruce, 9 ins. diam., bears S. 65 1/2° E., 31.8 ft. dist., with healed blaze.

A spruce 12 ins. diam., bears S. 31 1/2° W., 24.5 ft. dist., with healed blaze.

A spruce, 8 ins. diam., bears N. 84 1/2° W., 4.1 ft., dist., with healed blaze.

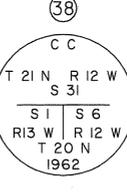

Recovered an iron post, 2 1/2 ins. diam., firmly set, projecting 4 ins. above the ground, with brass cap mkd. as shown

from which

A rotted spruce stump, 12 ins. diam., bears N. 23° E., 25.7 ft. dist., with fragmentary scribe marks visible on a partially healed blaze.

A spruce 6 ins. diam., bears N. 86 1/2° E., 24.9 ft. dist., marked X BT.

A spruce 10 ins. diam., bears S. 17° W., 9 ft. dist., with healed blaze.

A spruce 9 ins. diam., bears N. 33 1/2° W., 25.3 ft. dist., with healed blaze.



Recovered an iron post, 2 1/2 ins. diam., firmly set, projecting 8 ins. above the ground, with brass cap mkd. as shown

from which

A spruce 20 ins. diam., bears S. 69° E., 36.9 ft. dist., with healed blaze.

A spruce 22 ins. diam., bears S. 01° E., 101.6 ft. dist., with healed blaze.

A spruce 10 ins. diam., bears N. 26° W., 78.9 ft. dist., marked X BT.

APPLICANT CERTIFICATE

I, THE UNDERSIGNED, HEREBY CERTIFY THAT I AM THE APPLICANT OF TRACT K, ASLS 2003-42, ADL 228741 AS SHOWN HEREON. I HEREBY APPROVE THIS SURVEY AND PLAT.

DATE: 6-15-2007
Ehren Wiener

EHREN WIENER
7240 DURENDA CIRCLE
ANCHORAGE, ALASKA 99507

NOTARY'S ACKNOWLEDGEMENT

SUBSCRIBED AND SWORN TO BEFORE ME THIS 15 DAY OF June, 2007

BY Ehren Wiener

Joseph P. Platt
NOTARY FOR THE STATE OF ALASKA
MY COMMISSION EXPIRES 12/31/08



NOTE: THERE IS NO APPLICANT FOR TRACT M

APPLICANT CERTIFICATE

I, THE UNDERSIGNED, HEREBY CERTIFY THAT I AM THE APPLICANT OF TRACT M, ASLS 2003-42, ADL 228745 AS SHOWN HEREON. I HEREBY APPROVE THIS SURVEY AND PLAT.

DATE: 7-9-07
Larkin Wilson

LARKIN WILSON
P.O. BOX 879112
WASILLA, ALASKA 99687

NOTARY'S ACKNOWLEDGEMENT

SUBSCRIBED AND SWORN TO BEFORE ME THIS 9 DAY OF July, 2007

BY Larkin Wilson



Joseph P. Platt
NOTARY FOR THE STATE OF ALASKA
MY COMMISSION EXPIRES 12/31/08




SHEET 3 of 7

DATE OF SURVEY: BEGINNING: 10/07/2005 ENDING: 10/14/2005	NAME OF SURVEYOR: The Crazy Mountains JV 2000 E. Dowling Road, #6 Anchorage, AK 99507
STATE OF ALASKA DEPARTMENT OF NATURAL RESOURCES DIVISION OF MINING LAND AND WATER Anchorage, Alaska	
ALASKA STATE LAND SURVEY NO. 2003-42	
Creating Tracts A Through M WITHIN UNSURVEYED SECTIONS 5 and 7, T. 20 N., R. 12 W., and SECTION 12, T. 20 N., R. 13 W., S. M., ALASKA Anchorage Recording District Total Area 201.40 Acres	
DRAWN BY: JEM DATE: 5/03/2006	APPROVAL RECOMMENDED <u>Joseph P. Platt</u> STATEWIDE PLATTING SUPERVISOR DATE: <u>Aug 2, 2007</u>
SCALE: 1" = 200'	CHECKED BY: KJL File No. ASLS 20030042

FLOOD HAZARD AREA

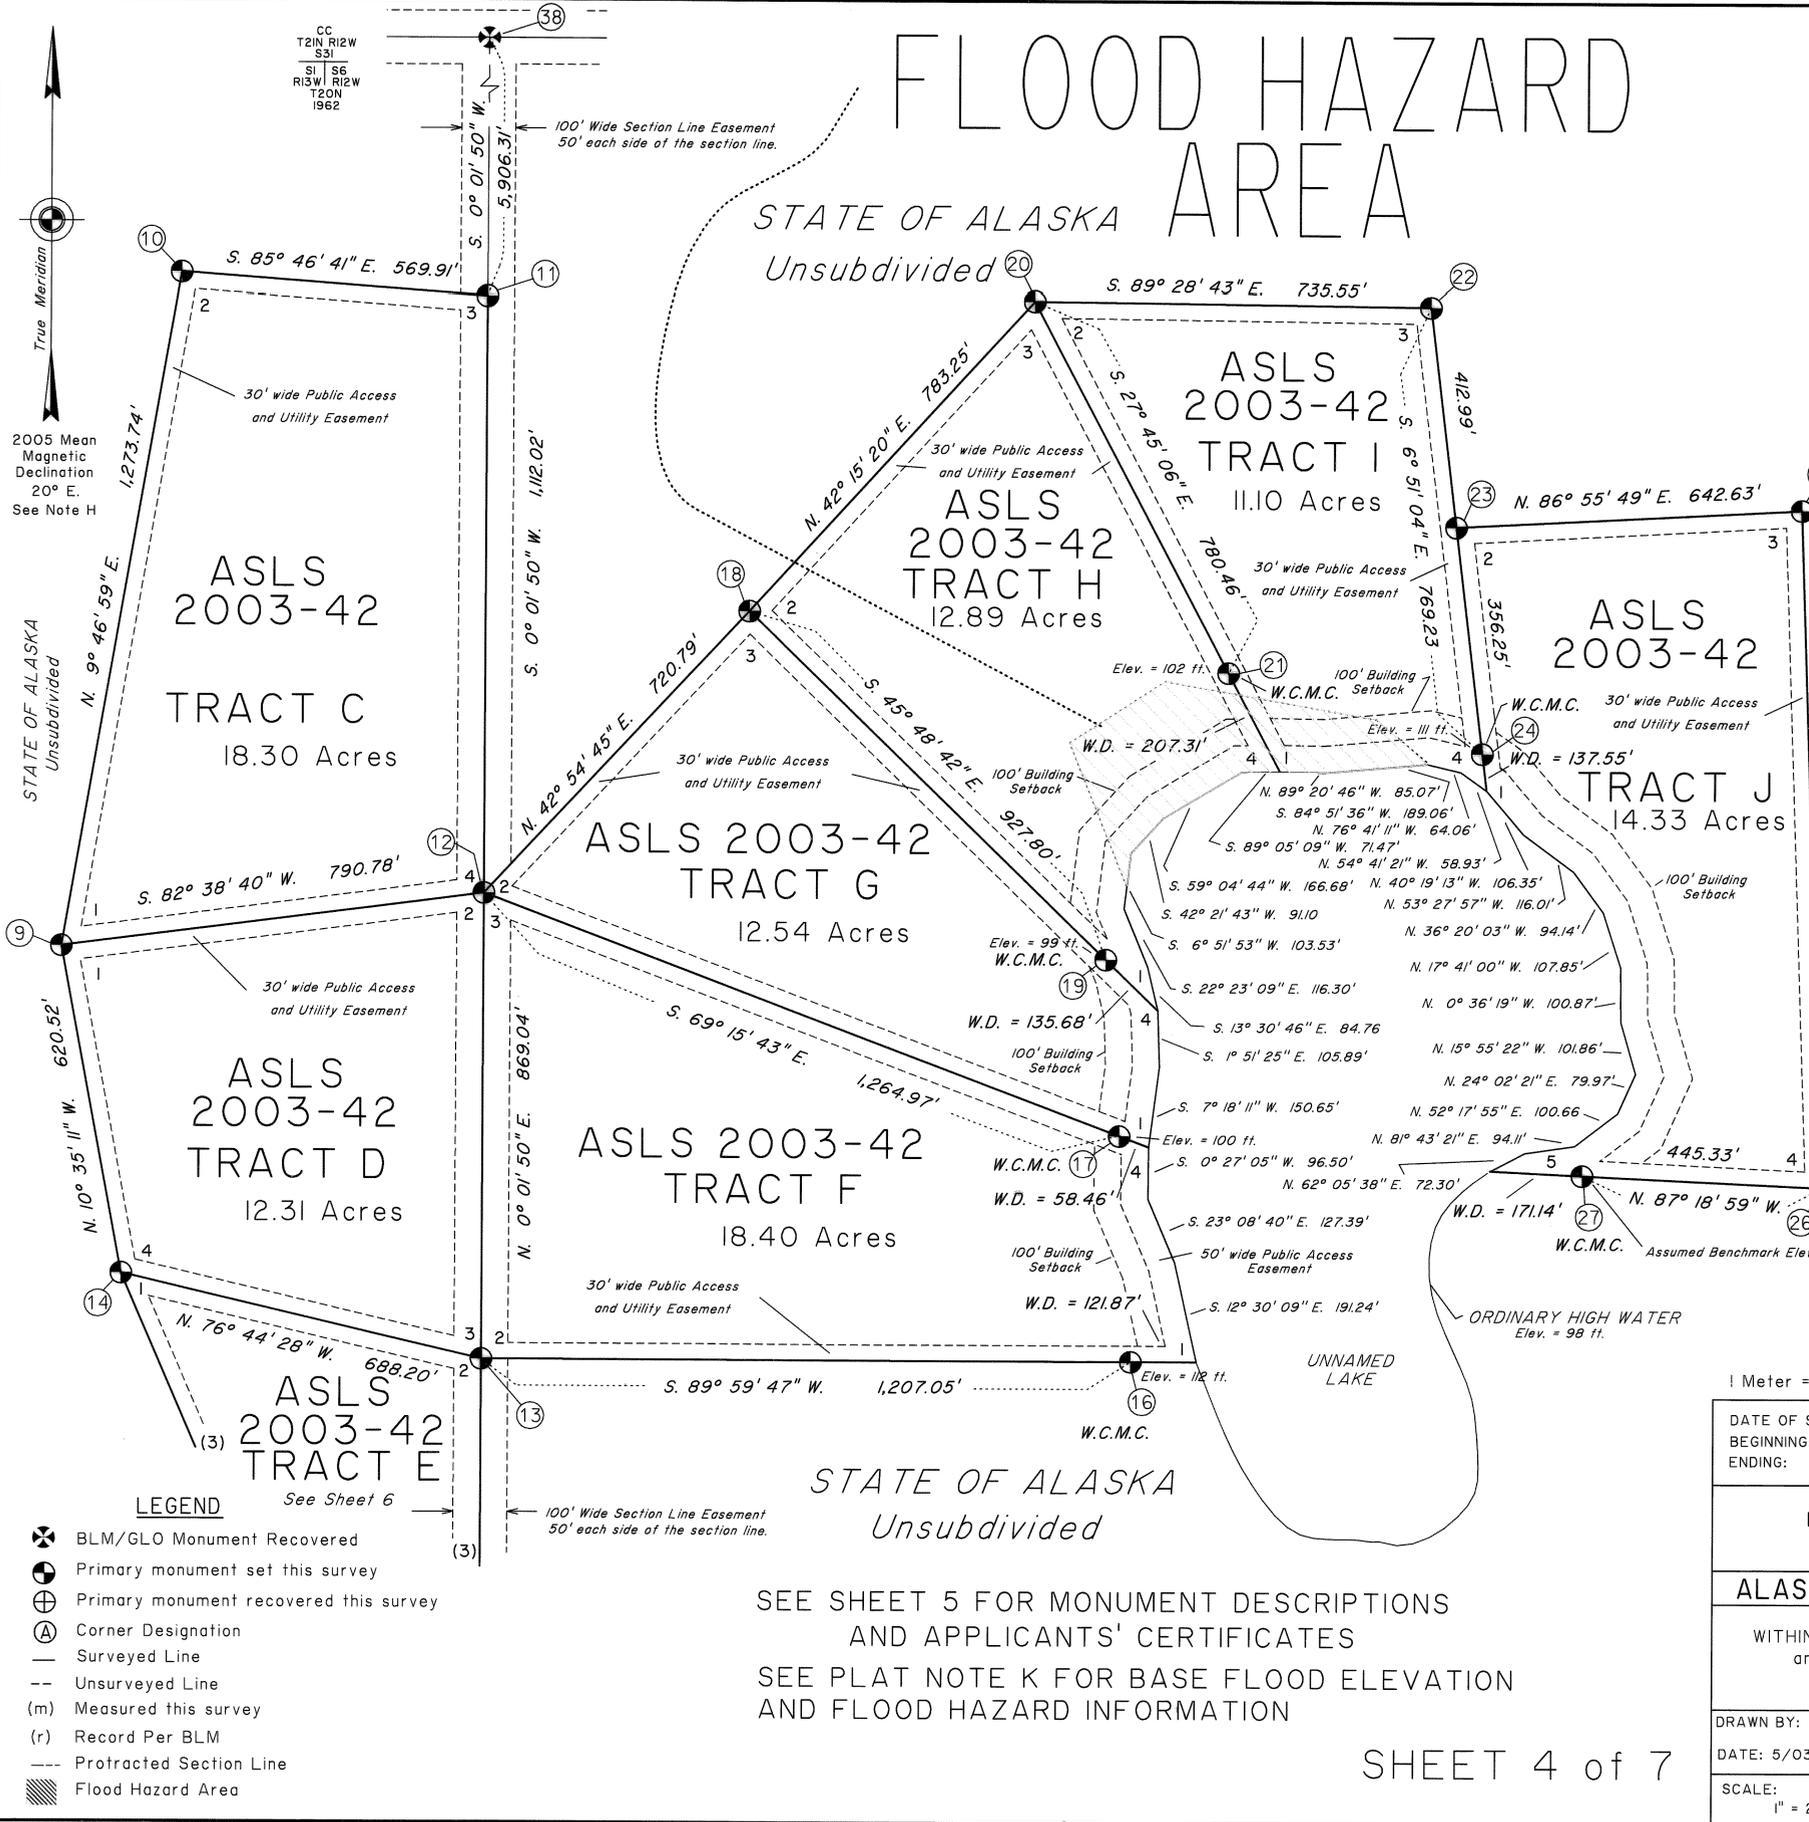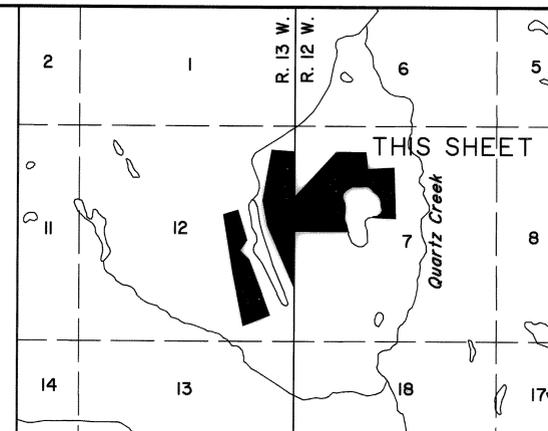

VICINITY MAP
Source: USGS DLG TYONEK D-4 and D-5
Scale 1" = 1/2 mile

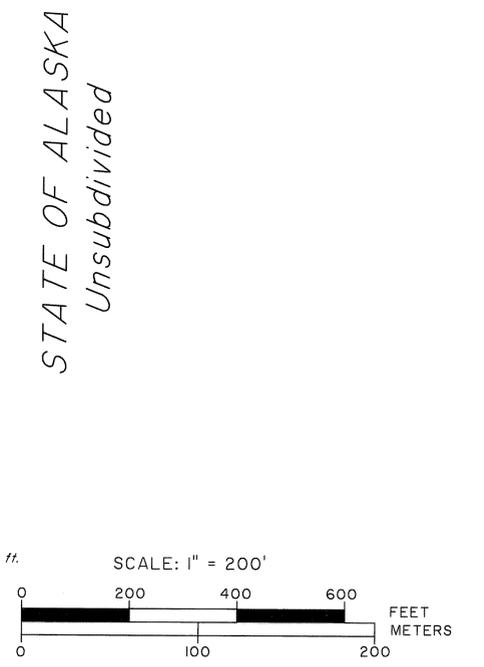

DATE OF SURVEY: BEGINNING: 10/07/2005 ENDING: 10/14/2005	NAME OF SURVEYOR: The Crazy Mountains JV 2000 E. Dowling Road, #6 Anchorage, AK 99507
STATE OF ALASKA DEPARTMENT OF NATURAL RESOURCES DIVISION OF MINING LAND AND WATER Anchorage, Alaska	
ALASKA STATE LAND SURVEY NO. 2003-42 Creating Tracts A Through M WITHIN UNSURVEYED SECTIONS 5 and 7, T. 20 N., R. 12 W., and SECTION 12, T. 20 N., R. 13 W., S. M., ALASKA Anchorage Recording District Total Area 201.40 Acres	
DRAWN BY: JEM DATE: 5/03/2006	APPROVAL RECOMMENDED <i>Heath Pennington</i> Aug 3, 2007 STATEWIDE PLATTING SUPERVISOR DATE
SCALE: 1" = 200'	CHECKED BY: KJL FILE NO.: ASLS 20030042

SEE SHEET 5 FOR MONUMENT DESCRIPTIONS
AND APPLICANTS' CERTIFICATES
SEE PLAT NOTE K FOR BASE FLOOD ELEVATION
AND FLOOD HAZARD INFORMATION

2005 Mean Magnetic Declination 20° E. See Note H

CC T21N R12W S31
SI S6 R13W R12W T20N 1962



STATE OF ALASKA Unsubdivided

STATE OF ALASKA Unsubdivided

STATE OF ALASKA Unsubdivided

- LEGEND**
- ⊗ BLM/GLO Monument Recovered
 - Primary monument set this survey
 - ⊕ Primary monument recovered this survey
 - Ⓐ Corner Designation
 - Surveyed Line
 - - - Unsurveyed Line
 - (m) Measured this survey
 - (r) Record Per BLM
 - - - Protracted Section Line
 - ▨ Flood Hazard Area

9 Set an alum. post, 30 ins. long, 2 1/2 ins. diam., 29 ins. in the ground, with alum. cap mkd. as shown.

From which

A spruce, 16 ins. diam., bears N. 47° E., 26.1 ft. dist., mkd. X BT.

A birch, 15 ins. diam., bears S. 40° E., 30.4 ft. dist., mkd. X BT.

A spruce, 6 ins. diam., bears S. 21 1/2° W., 32.1 ft., dist., mkd. X BT.

Place a pink DEEP-I magnet at the base of the alum. post and an orange Carsonite witness post 1 ft. North of the corner.

10 Set an alum. post, 30 ins. long, 2 1/2 ins. diam., 29 ins. in the ground, with alum. cap mkd. as shown.

From which

A spruce, 9 ins. diam., bears N. 43 1/2° E., 32.4 ft. dist., mkd. X BT.

A spruce, 9 ins. diam., bears S. 73° E., 23.4 ft. dist., mkd. X BT.

A spruce, 9 ins. diam., bears N. 26 1/2° W., 28.1 ft., dist., mkd. X BT.

Place a pink DEEP-I magnet at the base of the alum. post and an orange Carsonite witness post 1 ft. North of the corner.

11 Set an alum. post, 30 ins. long, 2 1/2 ins. diam., 29 ins. in the ground, with alum. cap mkd. as shown.

From which

A spruce, 13 ins. diam., bears N. 42° E., 20.0 ft. dist., mkd. X BT.

A spruce, 12 ins. diam., bears S. 3° W., 54.5 ft. dist., mkd. X BT.

A spruce, 7 ins. diam., bears N. 29 1/2° W., 44.8 ft., dist., mkd. X BT.

Place a pink DEEP-I magnet at the base of the alum. post and an orange Carsonite witness post 1 ft. North of the corner.

12 Set an alum. post, 30 ins. long, 2 1/2 ins. diam., 29 ins. in the ground, with alum. cap mkd. as shown.

From which

A spruce, 15 ins. diam., bears N. 50 1/2° E., 46.1 ft. dist., mkd. X BT.

A spruce, 12 ins. diam., bears S. 62° E., 27.8 ft. dist., mkd. X BT.

A spruce, 12 ins. diam., bears N. 33° W., 53.3 ft., dist., mkd. X BT.

Place a pink DEEP-I magnet at the base of the alum. post and an orange Carsonite witness post 1 ft. North of the corner.

13 Set an alum. post, 30 ins. long, 2 1/2 ins. diam., 29 ins. in the ground, with alum. cap mkd. as shown.

From which

A spruce, 15 ins. diam., bears N. 79° E., 78.8 ft. dist., mkd. X BT.

A spruce, 12 ins. diam., bears S. 68° W., 25.6 ft. dist., mkd. X BT.

A spruce, 6 ins. diam., bears N. 46 1/2° W., 64.45 ft., dist., mkd. X BT.

Place a pink DEEP-I magnet at the base of the alum. post and an orange Carsonite witness post 1 ft. North of the corner.

14 Set an alum. post, 30 ins. long, 2 1/2 ins. diam., 29 ins. in the ground, with alum. cap mkd. as shown.

From which

A birch, 21 ins. diam., bears N. 60° E., 61.3 ft. dist., mkd. X BT.

A spruce, 23 ins. diam., bears S. 61° W., 31.2 ft. dist., mkd. X BT.

A spruce, 16 ins. diam., bears N. 27 1/2° W., 68.5 ft., dist., mkd. X BT.

Place a pink DEEP-I magnet at the base of the alum. post and an orange Carsonite witness post 1 ft. North of the corner.

15 Set an alum. post, 30 ins. long, 2 1/2 ins. diam., 29 ins. in the ground, with alum. cap mkd. as shown.

From which

A spruce, 9 ins. diam., bears N. 6 1/2° W., 34.0 ft. dist., mkd. X BT.

A spruce, 14 ins. diam., bears S. 54° W., 83.4 ft. dist., mkd. X BT.

A spruce, 10 ins. diam., bears N. 21° W., 33.8 ft., dist., mkd. X BT.

Place a pink DEEP-I magnet at the base of the alum. post and an orange Carsonite witness post 1 ft. North of the corner.

16 Set an alum. post, 30 ins. long, 2 1/2 ins. diam., 29 ins. in the ground, with alum. cap mkd. as shown.

From which

A spruce, 8 ins. diam., bears N. 50° E., 47.7 ft. dist., mkd. X BT.

A spruce, 12 ins. diam., bears S. 22° W., 30.65 ft. dist., mkd. X BT.

A spruce, 18 ins. diam., bears N. 6 1/2° W., 66.4 ft., dist., mkd. X BT.

Place a pink DEEP-I magnet at the base of the alum. post and an orange Carsonite witness post 1 ft. North of the corner.

17 Set an alum. post, 30 ins. long, 2 1/2 ins. diam., 29 ins. in the ground, with alum. cap mkd. as shown.

From which

A spruce, 12 ins. diam., bears N. 15 3/4° E., 19.5 ft. dist., mkd. X BT.

A spruce, 12 ins. diam., bears S. 42° E., 43.15 ft. dist., mkd. X BT.

A spruce, 16 ins. diam., bears S. 41 3/4° W., 56.6 ft., dist., mkd. X BT.

Place a pink DEEP-I magnet at the base of the alum. post and an orange Carsonite witness post 1 ft. North of the corner.

18 Set an alum. post, 30 ins. long, 2 1/2 ins. diam., 29 ins. in the ground, with alum. cap mkd. as shown.

From which

A spruce, 12 ins. diam., bears S. 46 1/4° E., 60.5 ft. dist., mkd. X BT.

A spruce, 15 ins. diam., bears S. 8 1/2° W., 37.0 ft. dist., mkd. X BT.

A spruce, 6 ins. diam., bears N. 49 1/2° W., 70.3 ft., dist., mkd. X BT.

Place a pink DEEP-I magnet at the base of the alum. post and an orange Carsonite witness post 1 ft. North of the corner.

19 Set an alum. post, 30 ins. long, 2 1/2 ins. diam., 29 ins. in the ground, with alum. cap mkd. as shown.

From which

A spruce, 8 ins. diam., bears S. 20 1/2° E., 35.8 ft. dist., mkd. X BT.

A spruce, 7 ins. diam., bears S. 47 1/2° W., 46.0 ft. dist., mkd. X BT.

A spruce, 12 ins. diam., bears N. 4° W., 45.85 ft., dist., mkd. X BT.

Place a pink DEEP-I magnet at the base of the alum. post and an orange Carsonite witness post 1 ft. North of the corner.

20 Set an alum. post, 30 ins. long, 2 1/2 ins. diam., 29 ins. in the ground, with alum. cap mkd. as shown.

From which

A spruce, 10 ins. diam., bears N. 77° E., 25.5 ft. dist., mkd. X BT.

A spruce, 10 ins. diam., bears S. 7° E., 31.75 ft. dist., mkd. X BT.

A spruce, 14 ins. diam., bears N. 77 1/2° W., 38.5 ft., dist., mkd. X BT.

Place a pink DEEP-I magnet at the base of the alum. post and an orange Carsonite witness post 1 ft. North of the corner.

21 Set an alum. post, 30 ins. long, 2 1/2 ins. diam., 29 ins. in the ground, with alum. cap mkd. as shown.

From which

A spruce, 14 ins. diam., bears N. 40 1/4° E., 19.0 ft. dist., mkd. X BT.

A spruce, 12 ins. diam., bears S. 84 1/2° W., 30.1 ft. dist., mkd. X BT.

A spruce, 12 ins. diam., bears N. 9° W., 16.85 ft., dist., mkd. X BT.

Place a pink DEEP-I magnet at the base of the alum. post and an orange Carsonite witness post 1 ft. North of the corner.

22 Set an alum. post, 30 ins. long, 2 1/2 ins. diam., 29 ins. in the ground, with alum. cap mkd. as shown.

From which

A spruce, 10 ins. diam., bears S. 78° E., 19.3 ft. dist., mkd. X BT.

A spruce, 10 ins. diam., bears S. 28 1/2° W., 23.1 ft. dist., mkd. X BT.

A spruce, 10 ins. diam., bears N. 43 1/2° W., 51.5 ft., dist., mkd. X BT.

Place a pink DEEP-I magnet at the base of the alum. post and an orange Carsonite witness post 1 ft. North of the corner.

23 Set an alum. post, 30 ins. long, 2 1/2 ins. diam., 29 ins. in the ground, with alum. cap mkd. as shown.

From which

A spruce, 8 ins. diam., bears N. 77 1/2° E., 46.0 ft. dist., mkd. X BT.

A spruce, 12 ins. diam., bears S. 11° W., 44.2 ft. dist., mkd. X BT.

A spruce, 10 ins. diam., bears S. 79 1/2° W., 46.6 ft., dist., mkd. X BT.

Place a pink DEEP-I magnet at the base of the alum. post and an orange Carsonite witness post 1 ft. North of the corner.

24 Set an alum. post, 30 ins. long, 2 1/2 ins. diam., 29 ins. in the ground, with alum. cap mkd. as shown.

From which

A spruce, 9 ins. diam., bears N. 16° E., 44.15 ft. dist., mkd. X BT.

A spruce, 5 ins. diam., bears N. 58° E., 34.85 ft. dist., mkd. X BT.

A spruce, 7 ins. diam., bears S. 69° W., 14.2 ft., dist., mkd. X BT.

Place a pink DEEP-I magnet at the base of the alum. post and an orange Carsonite witness post 1 ft. North of the corner.

25 Set an alum. post, 30 ins. long, 2 1/2 ins. diam., 29 ins. in the ground, with alum. cap mkd. as shown.

From which

A spruce, 12 ins. diam., bears N. 63 1/2° E., 34.9 ft. dist., mkd. X BT.

A spruce, 10 ins. diam., bears S. 7 1/4° E., 50.5 ft. dist., mkd. X BT.

A spruce, 8 ins. diam., bears N. 31 1/2° W., 35.6 ft., dist., mkd. X BT.

Place a pink DEEP-I magnet at the base of the alum. post and an orange Carsonite witness post 1 ft. North of the corner.

26 Set an alum. post, 30 ins. long, 2 1/2 ins. diam., 29 ins. in the ground, with alum. cap mkd. as shown.

From which

A birch, 12 ins. diam., bears N. 79 1/2° E., 52.7 ft. dist., mkd. X BT.

A spruce, 15 ins. diam., bears S. 10 3/4° W., 41.6 ft. dist., mkd. X BT.

A spruce, 10 ins. diam., bears N. 5° W., 60.3 ft., dist., mkd. X BT.

Place a pink DEEP-I magnet at the base of the alum. post and an orange Carsonite witness post 1 ft. North of the corner.

27 Set an alum. post, 30 ins. long, 2 1/2 ins. diam., 29 ins. in the ground, with alum. cap mkd. as shown.

From which

A spruce, 6 ins. diam., bears S. 56° E., 37.0 ft. dist., mkd. X BT.

A spruce, 6 ins. diam., bears S. 26° E., 45.5 ft. dist., mkd. X BT.

A spruce, 15 ins. diam., bears N. 30 1/2° W., 10.8 ft., dist., mkd. X BT.

Place a pink DEEP-I magnet at the base of the alum. post and an orange Carsonite witness post 1 ft. North of the corner.

APPLICANT CERTIFICATE

I, THE UNDERSIGNED, HEREBY CERTIFY THAT I AM THE APPLICANT OF TRACT C, ASLS 2003-42, ADL 228865 AS SHOWN HEREON. I HEREBY APPROVE THIS SURVEY AND PLAT.

DATE: 6-15-07
Kristina Salter

KRISTINA SALTER
P.O. BOX 274
PALMER, ALASKA 99645

NOTARY'S ACKNOWLEDGEMENT

SUBSCRIBED AND SWORN TO BEFORE ME THIS 15 DAY OF June, 2007

BY: Kristina Salter
NOTARY FOR THE STATE OF ALASKA
MY COMMISSION EXPIRES w/ office

NOTE: THERE ARE NO APPLICANTS' FOR TRACTS D, F, G, H and I

APPLICANT CERTIFICATE

I, THE UNDERSIGNED, HEREBY CERTIFY THAT I AM THE APPLICANT OF TRACT J, ASLS 2003-42, ADL 228750 AS SHOWN HEREON. I HEREBY APPROVE THIS SURVEY AND PLAT.


DATE: 7-2-07
Bruce Jaffa

BRUCE JAFFA
P.O. BOX 107
MOOSE PASS, ALASKA 99631

NOTARY'S ACKNOWLEDGEMENT

SUBSCRIBED AND SWORN TO BEFORE ME THIS 2 DAY OF July, 2007

BY: Bruce Jaffa
NOTARY FOR THE STATE OF ALASKA
MY COMMISSION EXPIRES w/ office

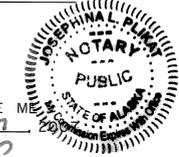



SHEET 5 of 7

DATE OF SURVEY: BEGINNING: 10/07/2005 ENDING: 10/14/2005	NAME OF SURVEYOR: The Crazy Mountains JV 2000 E. Dowling Road, #6 Anchorage, AK 99507
STATE OF ALASKA DEPARTMENT OF NATURAL RESOURCES DIVISION OF MINING LAND AND WATER Anchorage, Alaska	
ALASKA STATE LAND SURVEY NO. 2003-42	
Creating Tracts A Through M WITHIN UNSURVEYED SECTIONS 5 and 7, T. 20 N., R. 12 W., and SECTION 12, T. 20 N., R. 13 W., S. M., ALASKA Anchorage Recording District Total Area 201.40 Acres	
DRAWN BY: JEM	APPROVAL RECOMMENDED
DATE: 5/03/2006	STATEWIDE PLATTING SUPERVISOR DATE
SCALE: 1" = 200'	CHECKED BY: KJL File No. ASLS 20030042



2005 Mean
Magnetic
Declination
20° E.
See Note H


State of Alaska
Unsubdivided

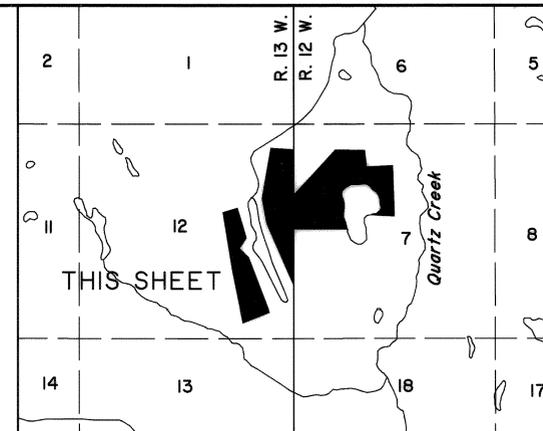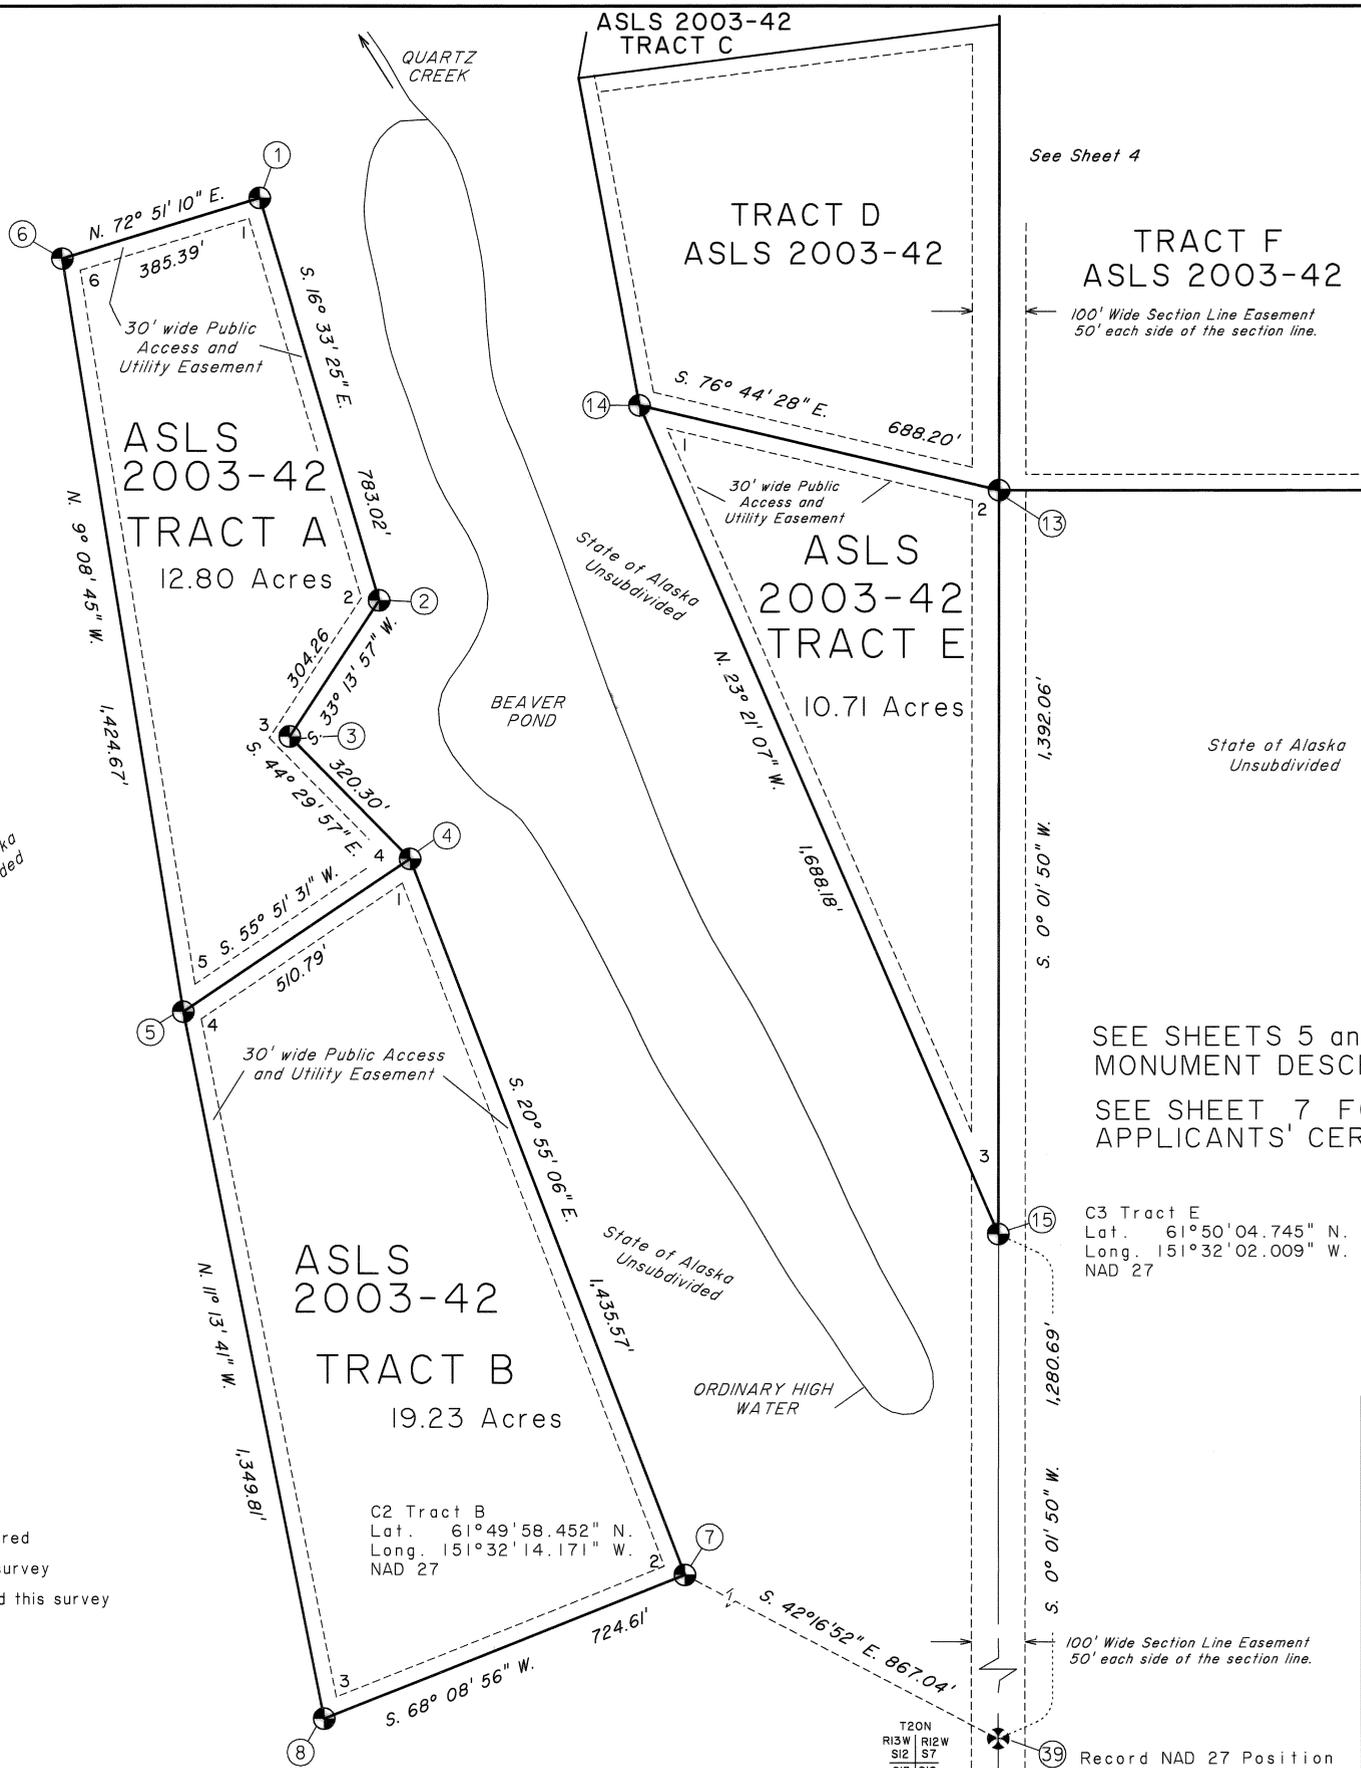

VICINITY MAP
Source: USGS DLG TYONEK D-4 and D-5
Scale 1" = 1/2 mile

SEE SHEETS 5 and 7 FOR
MONUMENT DESCRIPTIONS
SEE SHEET 7 FOR
APPLICANTS' CERTIFICATES

SHEET 6 of 7

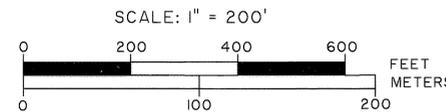

1 Meter = 3.280833 U.S. Survey Feet | U.S. acre = 0.4047 hectare

DATE OF SURVEY: BEGINNING: 10/07/2005 ENDING: 10/14/2005	NAME OF SURVEYOR: The Crazy Mountains JV 2000 E. Dowling Road, #6 Anchorage, AK 99507
STATE OF ALASKA DEPARTMENT OF NATURAL RESOURCES DIVISION OF MINING LAND AND WATER Anchorage, Alaska	
ALASKA STATE LAND SURVEY NO. 2003-42 Creating Tracts A Through M WITHIN UNSURVEYED SECTIONS 5 and 7, T. 20 N., R. 12 W., and SECTION 12, T. 20 N., R. 13 W., S. M., ALASKA Anchorage Recording District Total Area 201.40 Acres	
DRAWN BY: JEM DATE: 5/03/2006 SCALE: 1" = 200'	APPROVAL RECOMMENDED <i>[Signature]</i> STATEWIDE PLATTING SUPERVISOR CHECKED BY: KJL File No. ASLS 20030042

- LEGEND**
- ⊗ BLM/GLO Monument Recovered
 - ⊕ Primary monument set this survey
 - ⊙ Primary monument recovered this survey
 - Ⓐ Corner Designation
 - Surveyed Line
 - - - Unsurveyed Line
 - (m) Measured this survey
 - (r) Record Per BLM
 - Protracted Section Line

C2 Tract B
Lat. 61°49'58.452" N.
Long. 151°32'14.171" W.
NAD 27

C3 Tract E
Lat. 61°50'04.745" N.
Long. 151°32'02.009" W.
NAD 27

Record NAD 27 Position
Lat. 61°49'52.136" N.
Long. 151°32'02.023" W.

APPLICANT CERTIFICATE

I, THE UNDERSIGNED, HEREBY CERTIFY THAT I AM THE APPLICANT OF TRACT B, ASLS 2003-42, ADL 228862 AS SHOWN HEREON. I HEREBY APPROVE THIS SURVEY AND PLAT.

DATE: 6-26-07


MICHAEL BOYLAN
P.O. BOX 274
PALMER, ALASKA 99645

NOTARY'S ACKNOWLEDGEMENT

SUBSCRIBED AND SWORN TO BEFORE ME THIS 26 DAY OF June, 2007

BY: Michael Boylan

NOTARY FOR THE STATE OF ALASKA
MY COMMISSION EXPIRES 11/30/08

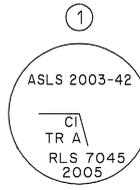

Set an alum. post, 30 ins. long, 2 1/2 ins. diam., 29 ins. in the ground, with alum. cap mkd. as shown.


From which

A spruce, 14 ins. diam., bears N. 88° E., 35.8 ft. dist., mkd. X BT.

A spruce, 13 ins. diam., bears S. 72 1/2° W., 57.8 ft. dist., mkd. X BT.

A spruce, 6 ins. diam., bears N. 33° W., 44.3 ft., dist., mkd. X BT.

Place a pink DEEP-1 magnet at the base of the alum. post and an orange Carsonite witness post 1 ft. North of the corner.

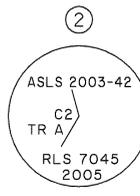

Set an alum. post, 30 ins. long, 2 1/2 ins. diam., 29 ins. in the ground, with alum. cap mkd. as shown.


From which

A spruce, 12 ins. diam., bears N. 23° E., 42.4 ft. dist., mkd. X BT.

A spruce, 12 ins. diam., bears S. 15 1/2° W., 26.6 ft. dist., mkd. X BT.

A spruce, 12 ins. diam., bears N. 40 1/2° W., 20.6 ft., dist., mkd. X BT.

Place a pink DEEP-1 magnet at the base of the alum. post and an orange Carsonite witness post 1 ft. North of the corner.

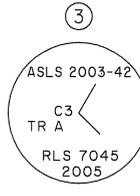

Set an alum. post, 30 ins. long, 2 1/2 ins. diam., 29 ins. in the ground, with alum. cap mkd. as shown.


From which

A birch, 14 ins. diam., bears N. 18 1/2° E., 57.5 ft. dist., mkd. X BT.

A spruce, 7 ins. diam., bears S. 12 1/2° E., 36.5 ft. dist., mkd. X BT.

A birch, 11 ins. diam., bears S. 78° E., 29.8 ft., dist., mkd. X BT.

Place a pink DEEP-1 magnet at the base of the alum. post and an orange Carsonite witness post 1 ft. North of the corner.

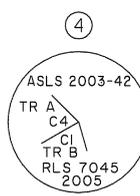

Set an alum. post, 30 ins. long, 2 1/2 ins. diam., 29 ins. in the ground, with alum. cap mkd. as shown.


From which

A birch, 10 ins. diam., bears N. 59° E., 60.0 ft. dist., mkd. X BT.

A birch, 7 ins. diam., bears S. 74° W., 84.6 ft. dist., mkd. X BT.

A birch, 8 ins. diam., bears N. 71 1/2° W., 55.7 ft., dist., mkd. X BT.

Place a pink DEEP-1 magnet at the base of the alum. post and an orange Carsonite witness post 1 ft. North of the corner.

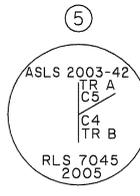

Set an alum. post, 30 ins. long, 2 1/2 ins. diam., 29 ins. in the ground, with alum. cap mkd. as shown.


From which

A spruce, 9 ins. diam., bears N. 74 3/4° E., 73.2 ft. dist., mkd. X BT.

A spruce, 10 ins. diam., bears S. 24° E., 41.5 ft. dist., mkd. X BT.

A spruce, 7 ins. diam., bears S. 68° W., 23.0 ft., dist., mkd. X BT.

Place a pink DEEP-1 magnet at the base of the alum. post and an orange Carsonite witness post 1 ft. North of the corner.

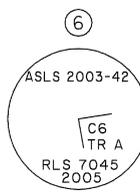

Set an alum. post, 30 ins. long, 2 1/2 ins. diam., 29 ins. in the ground, with alum. cap mkd. as shown.


From which

A spruce, 7 ins. diam., bears S. 41 1/2° E., 35.1 ft. dist., mkd. X BT.

A spruce, 7 ins. diam., bears S. 25° W., 24.4 ft. dist., mkd. X BT.

A spruce, 3 ins. diam., bears N. 37° W., 16.4 ft., dist., mkd. X BT.

Place a pink DEEP-1 magnet at the base of the alum. post and an orange Carsonite witness post 1 ft. North of the corner.

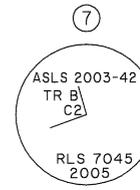

Set an alum. post, 30 ins. long, 2 1/2 ins. diam., 29 ins. in the ground, with alum. cap mkd. as shown.


From which

A birch, 7 ins. diam., bears S. 86 1/2° E., 30.4 ft. dist., mkd. X BT.

A spruce, 8 ins. diam., bears S. 48 1/4° W., 34.5 ft. dist., mkd. X BT.

A birch, 11 ins. diam., bears N. 50° W., 53.8 ft., dist., mkd. X BT.

Place a pink DEEP-1 magnet at the base of the alum. post and an orange Carsonite witness post 1 ft. North of the corner.

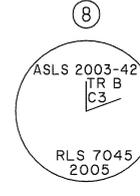

Set an alum. post, 30 ins. long, 2 1/2 ins. diam., 29 ins. in the ground, with alum. cap mkd. as shown.


From which

A spruce, 10 ins. diam., bears S. 22 1/2° E., 72.0 ft. dist., mkd. X BT.

A spruce, 7 ins. diam., bears S. 36 1/2° W., 30.2 ft. dist., mkd. X BT.

A birch, 11 ins. diam., bears N. 39° W., 50.1 ft., dist., mkd. X BT.

Place a pink DEEP-1 magnet at the base of the alum. post and an orange Carsonite witness post 1 ft. North of the corner.

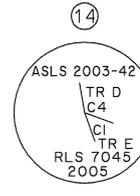

Set an alum. post, 30 ins. long, 2 1/2 ins. diam., 29 ins. in the ground, with alum. cap mkd. as shown.


From which

A birch, 21 ins. diam., bears N. 60° E., 61.3 ft. dist., mkd. X BT.

A spruce, 23 ins. diam., bears S. 61° W., 31.2 ft. dist., mkd. X BT.

A spruce, 16 ins. diam., bears N. 27 1/2° W., 68.5 ft., dist., mkd. X BT.

Place a pink DEEP-1 magnet at the base of the alum. post and an orange Carsonite witness post 1 ft. North of the corner.

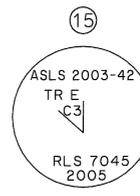

Set an alum. post, 30 ins. long, 2 1/2 ins. diam., 29 ins. in the ground, with alum. cap mkd. as shown.


From which

A spruce, 9 ins. diam., bears N. 6 1/2° W., 34.0 ft. dist., mkd. X BT.

A spruce, 14 ins. diam., bears S. 54° W., 83.4 ft. dist., mkd. X BT.

A spruce, 10 ins. diam., bears N. 21° W., 33.8 ft., dist., mkd. X BT.

Place a pink DEEP-1 magnet at the base of the alum. post and an orange Carsonite witness post 1 ft. North of the corner.

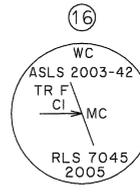

Set an alum. post, 30 ins. long, 2 1/2 ins. diam., 29 ins. in the ground, with alum. cap mkd. as shown.

From which

A spruce, 8 ins. diam., bears N. 50° E., 47.7 ft. dist., mkd. X BT.

A spruce, 12 ins. diam., bears S. 22° W., 30.65 ft. dist., mkd. X BT.

A spruce, 18 ins. diam., bears N. 6 1/2° W., 66.4 ft., dist., mkd. X BT.

Place a pink DEEP-1 magnet at the base of the alum. post and an orange Carsonite witness post 1 ft. North of the corner.

APPLICANT CERTIFICATE

I, THE UNDERSIGNED, HEREBY CERTIFY THAT I AM THE APPLICANT OF TRACT E, ASLS 2003-42, ADL 228864 AS SHOWN HEREON. I HEREBY APPROVE THIS SURVEY AND PLAT.

DATE: 7-24-07


EVERLY J. HENDERSON
P.O. BOX 1325
PALMER, ALASKA 99645

NOTARY'S ACKNOWLEDGEMENT

SUBSCRIBED AND SWORN TO BEFORE ME THIS 24 DAY OF July, 2007

BY: Michael Boylan

NOTARY FOR THE STATE OF ALASKA
MY COMMISSION EXPIRES 11/30/08

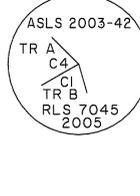

Set an alum. post, 30 ins. long, 2 1/2 ins. diam., 29 ins. in the ground, with alum. cap mkd. as shown.


From which

A birch, 10 ins. diam., bears N. 59° E., 60.0 ft. dist., mkd. X BT.

A birch, 7 ins. diam., bears S. 74° W., 84.6 ft. dist., mkd. X BT.

A birch, 8 ins. diam., bears N. 71 1/2° W., 55.7 ft., dist., mkd. X BT.

Place a pink DEEP-1 magnet at the base of the alum. post and an orange Carsonite witness post 1 ft. North of the corner.

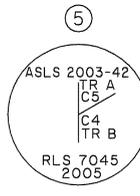

Set an alum. post, 30 ins. long, 2 1/2 ins. diam., 29 ins. in the ground, with alum. cap mkd. as shown.

From which

A spruce, 9 ins. diam., bears N. 74 3/4° E., 73.2 ft. dist., mkd. X BT.

A spruce, 10 ins. diam., bears S. 24° E., 41.5 ft. dist., mkd. X BT.

A spruce, 7 ins. diam., bears S. 68° W., 23.0 ft., dist., mkd. X BT.

Place a pink DEEP-1 magnet at the base of the alum. post and an orange Carsonite witness post 1 ft. North of the corner.

APPLICANT CERTIFICATE

I, THE UNDERSIGNED, HEREBY CERTIFY THAT I AM THE APPLICANT OF TRACT A, ASLS 2003-42, ADL 228866 AS SHOWN HEREON. I HEREBY APPROVE THIS SURVEY AND PLAT.

DATE: 7-24-07



SARA SALTER
P.O. BOX 274
PALMER, ALASKA 99645

NOTARY'S ACKNOWLEDGEMENT

SUBSCRIBED AND SWORN TO BEFORE ME THIS 24 DAY OF July, 2007

BY: Michael Boylan

NOTARY FOR THE STATE OF ALASKA
MY COMMISSION EXPIRES 11/30/08

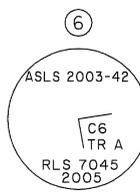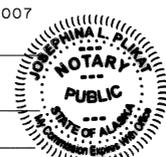

Set an alum. post, 30 ins. long, 2 1/2 ins. diam., 29 ins. in the ground, with alum. cap mkd. as shown.

From which

A spruce, 7 ins. diam., bears S. 41 1/2° E., 35.1 ft. dist., mkd. X BT.

A spruce, 7 ins. diam., bears S. 25° W., 24.4 ft. dist., mkd. X BT.

A spruce, 3 ins. diam., bears N. 37° W., 16.4 ft., dist., mkd. X BT.

Place a pink DEEP-1 magnet at the base of the alum. post and an orange Carsonite witness post 1 ft. North of the corner.

PL 2007-124
Anchorage REC DIST
Date 10/14 2007
Time 8:50 A.M.
Requested By Diana Halbert
Address _____

DATE OF SURVEY: BEGINNING: 10/07/2005 ENDING: 10/14/2005	NAME OF SURVEYOR: The Crazy Mountains JV 2000 E. Dowling Road, #6 Anchorage, AK 99507
STATE OF ALASKA DEPARTMENT OF NATURAL RESOURCES DIVISION OF MINING LAND AND WATER Anchorage, Alaska	
ALASKA STATE LAND SURVEY NO. 2003-42 Creating Tracts A Through M WITHIN UNSURVEYED SECTIONS 5 and 7, T. 20 N., R. 12 W., and SECTION 12, T. 20 N., R. 13 W., S. M., ALASKA Anchorage Recording District Total Area 201.40 Acres	
DRAWN BY: JEM	APPROVAL RECOMMENDED <u>Shirley Jennings Aug 2, 2007</u>
DATE: 5/03/2006	STATEWIDE PLATTING SUPERVISOR DATE
SCALE: 1" = 200'	CHECKED BY: KJL File No. ASLS 20030042