


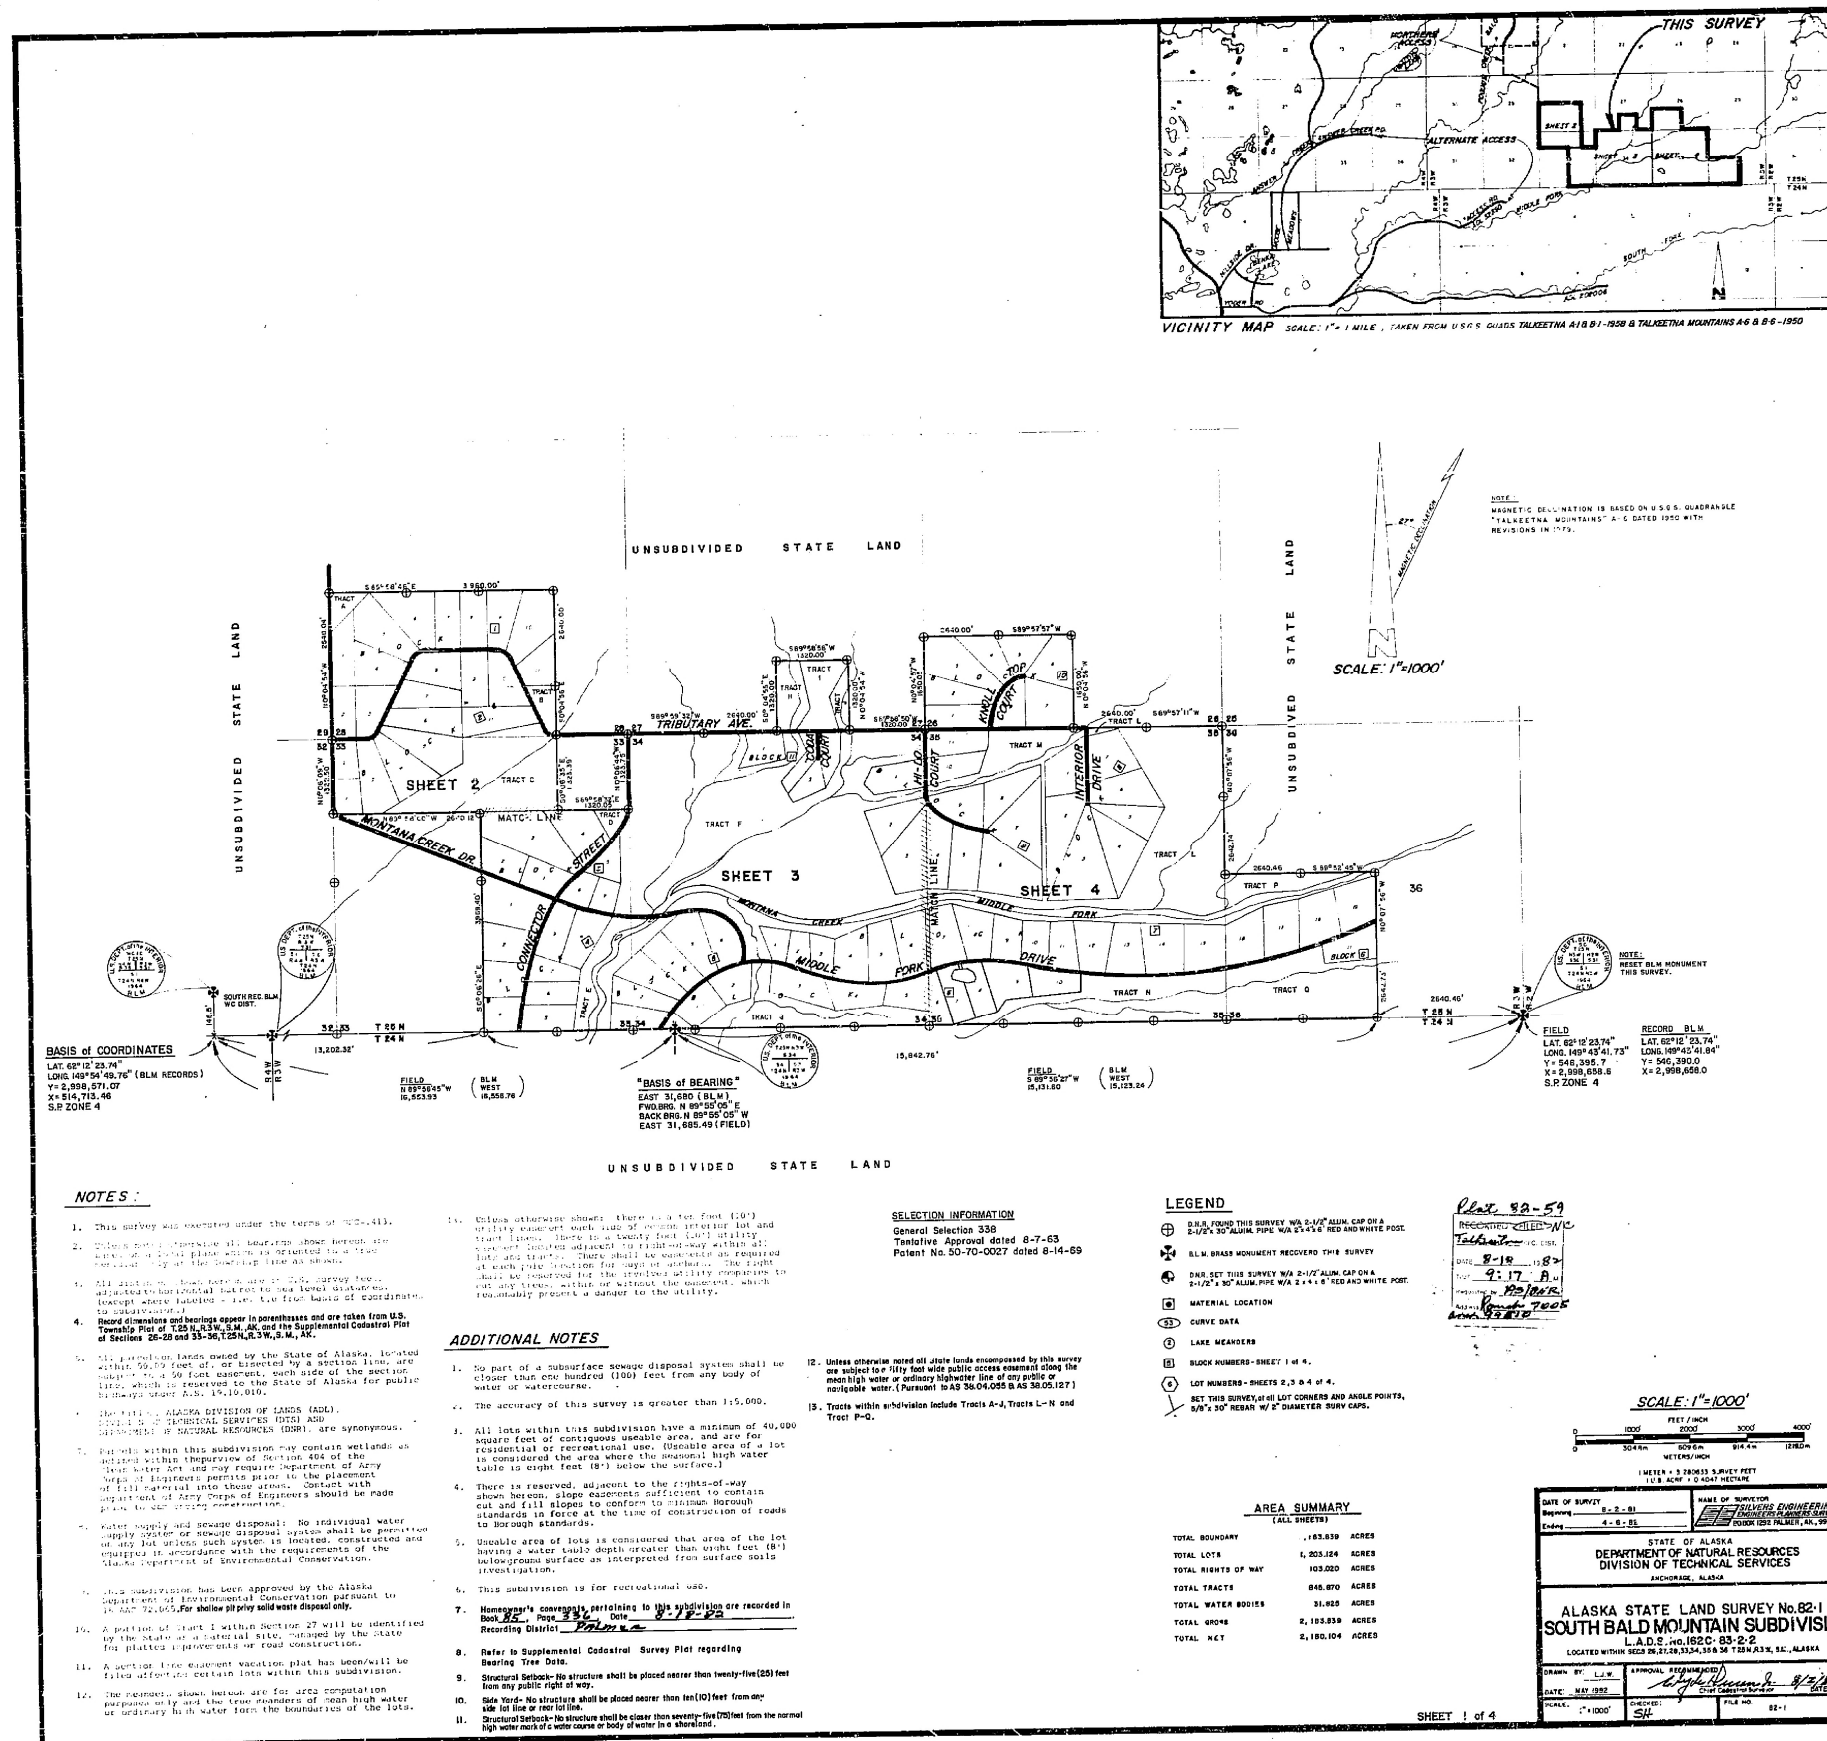

[illegible]


CURVE DATA					
No.	DELTA	RADIUS	TANGENT	ARC(L)	CORRECTION
Note:
See sheet 1 of 4 for notes & legends
pertaining to this subdivision.
DEC approval for Pitt Privy Only.

AREA SUMMARY
(SHEET 2)

BOUNDARY	360.273	ACRES
LOTS	294.874	ACRES
RIGHTS OF WAY	16.580	ACRES
TRACTS	87.119	ACRES
WATER BODIES	0	ACRES
GROSS	360.273	ACRES
NET	360.273	ACRES

SCALE: 1"=300'

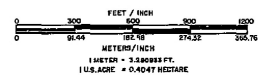


DATE OF SURVEY	NAME OF SURVEYOR

STATE OF ALASKA
DEPARTMENT OF NATURAL RESOURCES
DIVISION OF TECHNICAL SERVICES
ANCHORAGE, ALASKA

ALASKA STATE LAND SURVEY No.82-1
SOUTH BALD MOUNTAIN SUBDIVISION
L.A.D.S. No. 162C-83-2-2
LOCATED WITHIN SECS 26,27,28,33,34,35 & 36 T25N., R.3W., S.4 ALASKA

DRAWN BY <u>L. J. W.</u>	APPROVAL RECOMMENDED <u>[Signature]</u> Chief Cadastral Surveyor	
DATE <u>MAY 1982</u>		DATE
SCALE <u>1" = 300'</u>	CHECKED <u>SH</u>	FILE NO. 82-1

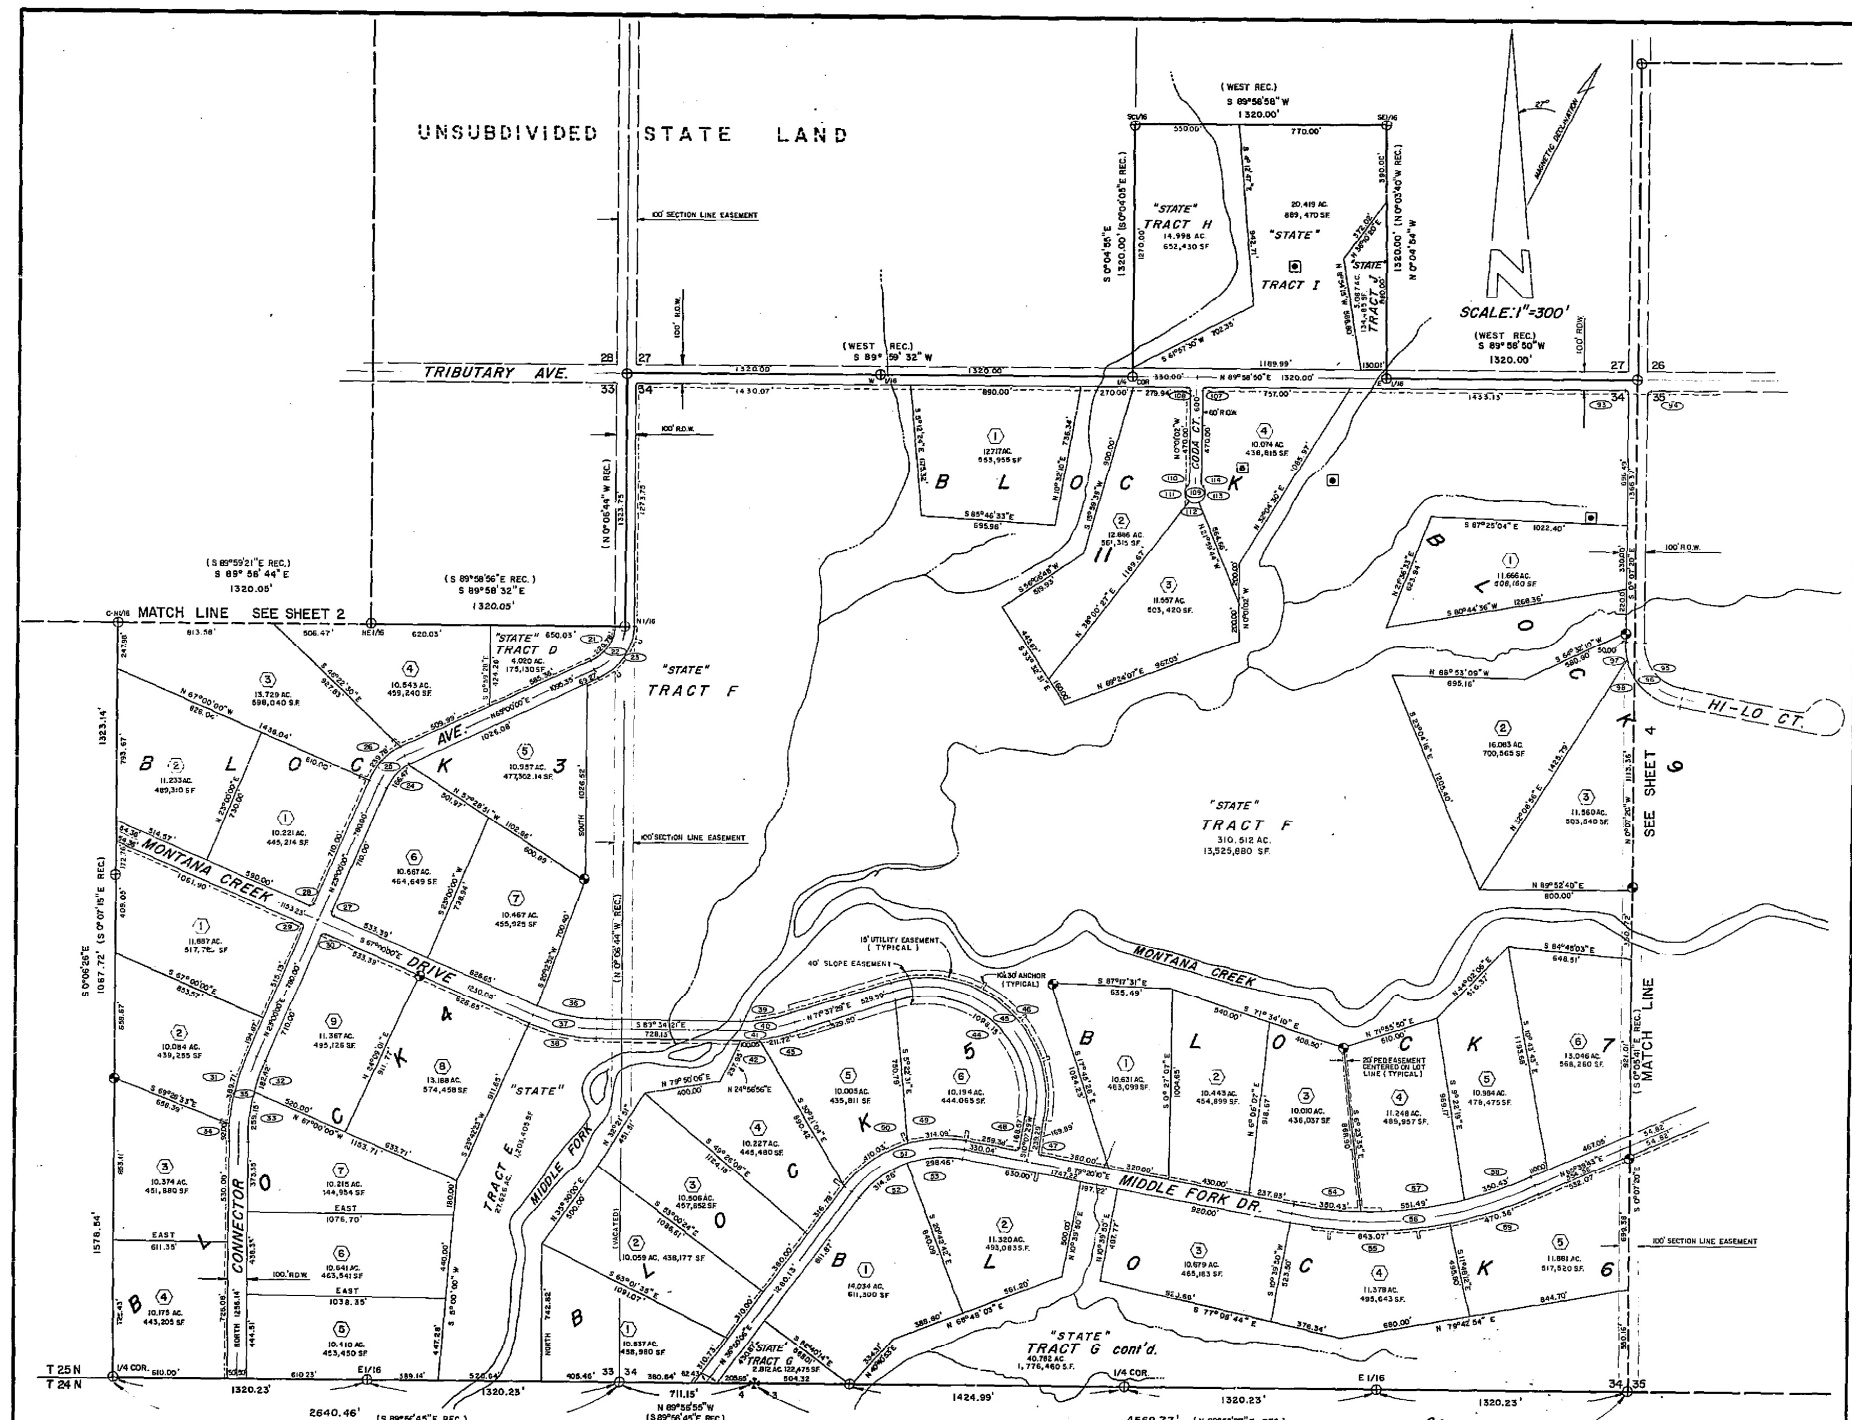

CURVE DATA											
No.	DELTA	RADIUS	TANGENT	ARC(1)	CORD	CHORD BEARING	No.	DELTA	RADIUS	TANGENT	ARC(1)
01	93°06'44"	154.88	124.04	220.79	209.09	S 22°08'39"W	28	22°04'21"	950.00	189.59	374.27
RECORDED IN THE
TALKEENA
DATE 8-18-82
TIME 9:17 AM
COURT 7905
Area 99510

SCALE: 1"=300'



0 300 600 900 1200
Feet

DATE OF SURVEY
Beginning 8-2-81
Ending 8-2-82

NAME OF SURVEYOR

STATE OF ALASKA
DEPARTMENT OF NATURAL RESOURCES
DIVISION OF TECHNICAL SERVICES
ANCHORAGE, ALASKA

ALASKA STATE LAND SURVEY No. 82-1
SOUTH BALD MOUNTAIN SUBDIVISION
L.A.S. No. 192C-83-2-2
LOCATED WITHIN SECS. 26, 27, 28, 1548

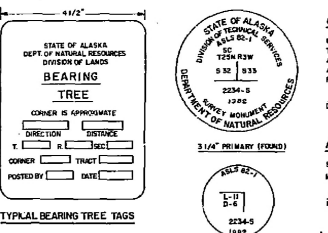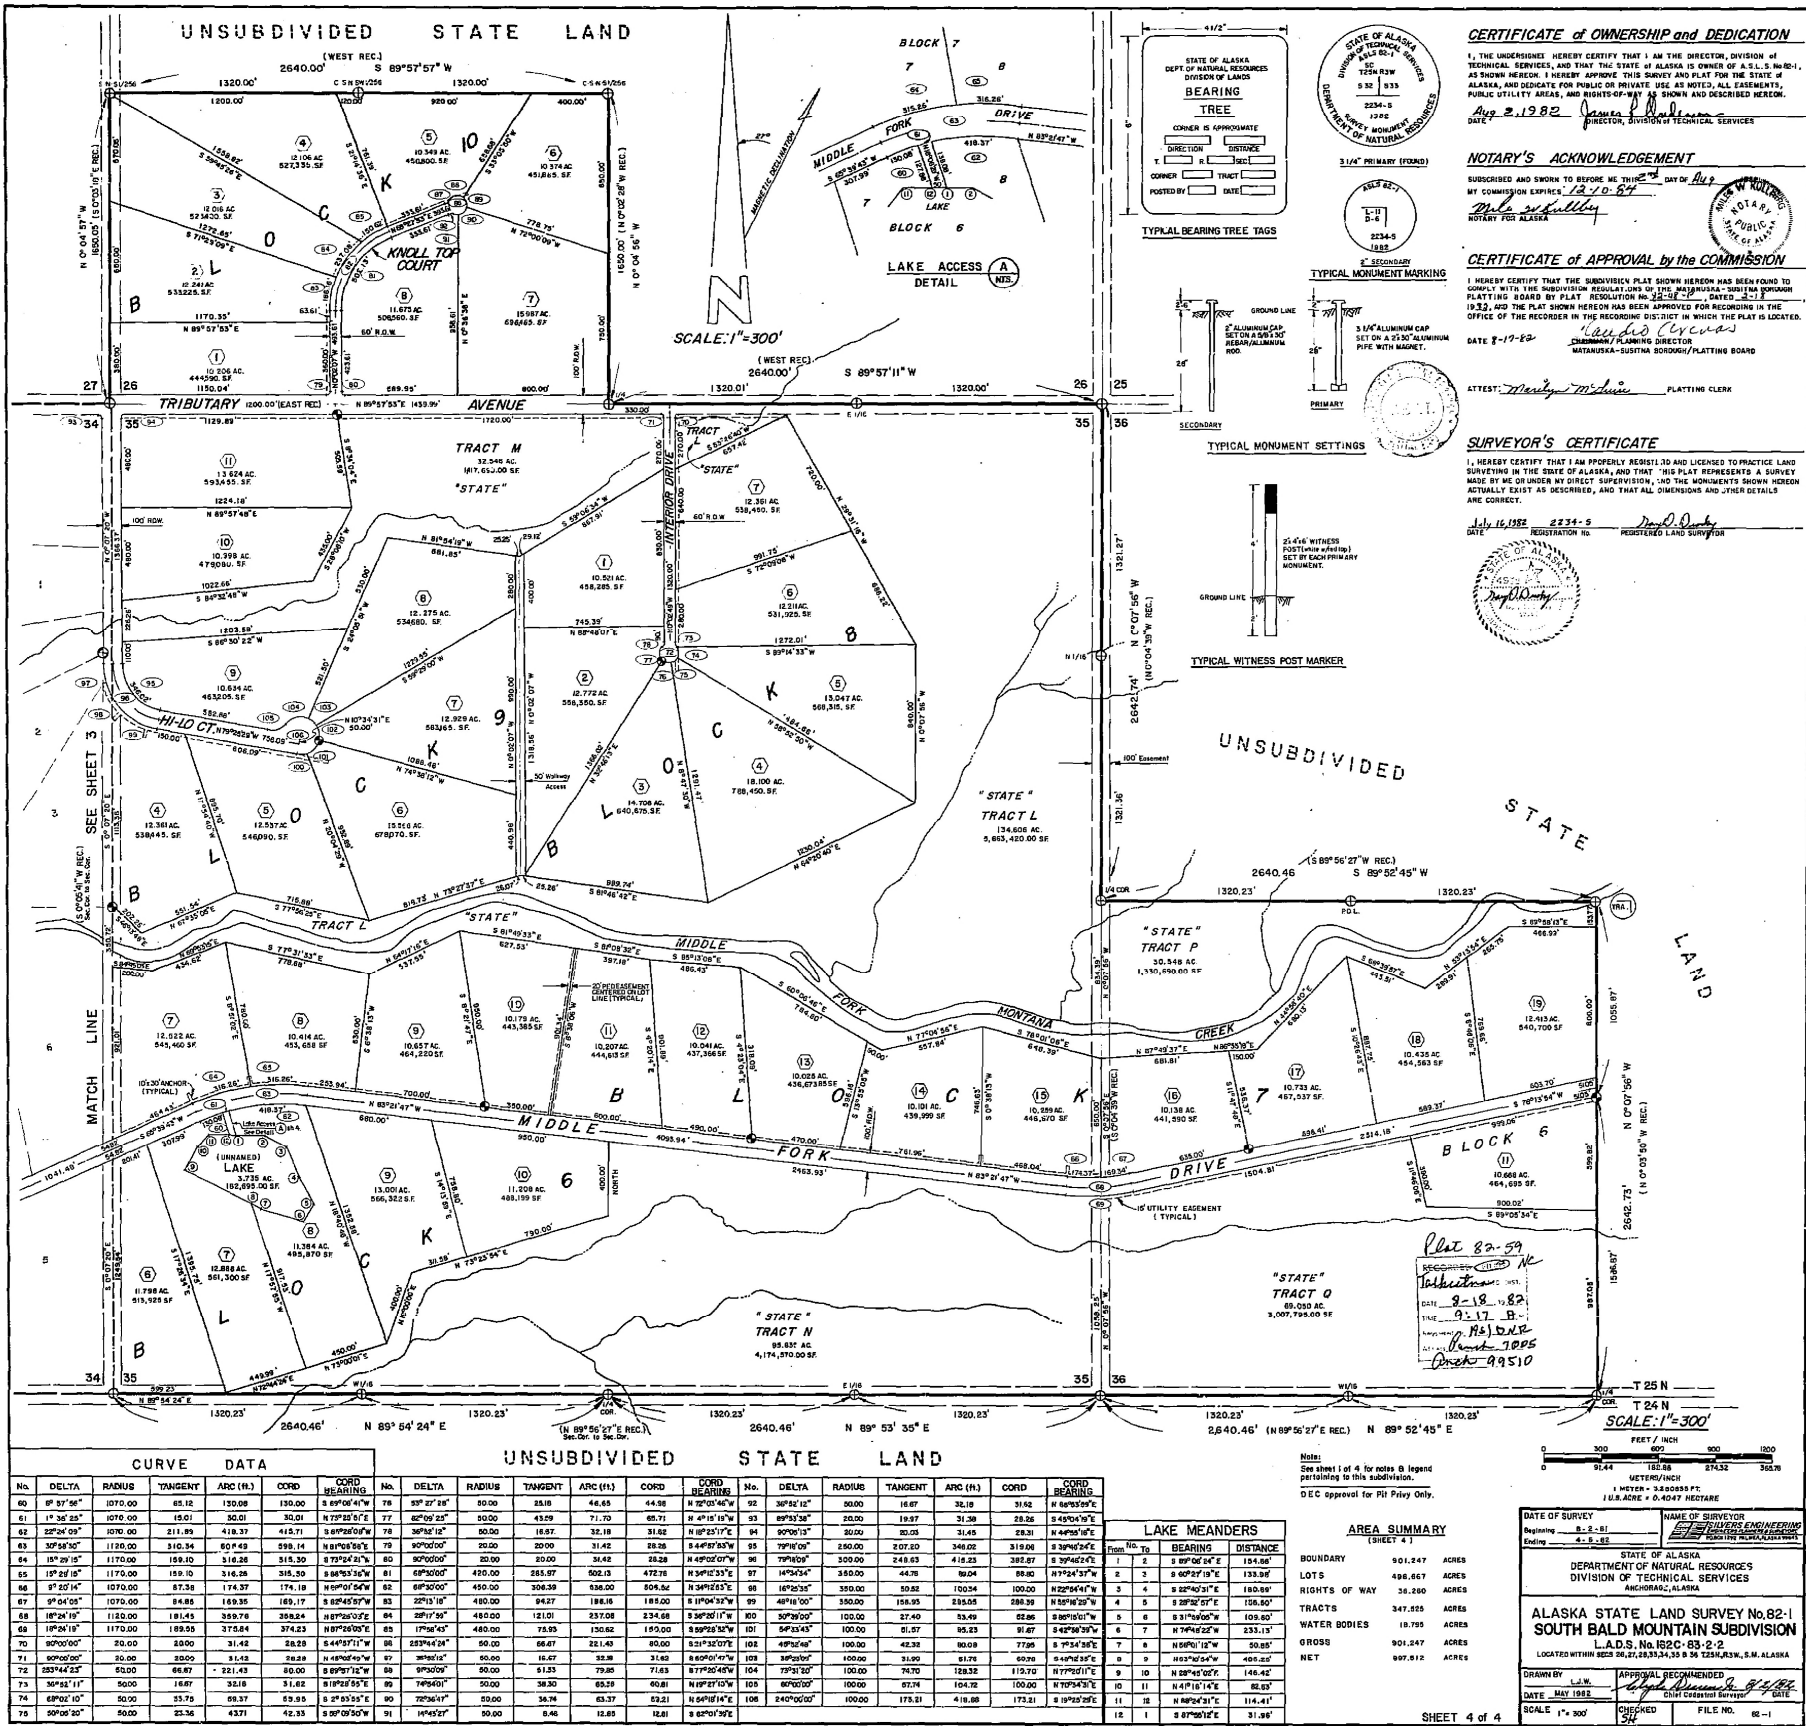

CERTIFICATE of OWNERSHIP and DEDICATION
I, the undersigned, hereby certify that I am the Director, Division of Technical Services, and that the State of Alaska is owner of A.L.S. No. 82-1, 2, 3,2