


VICINITY MAP

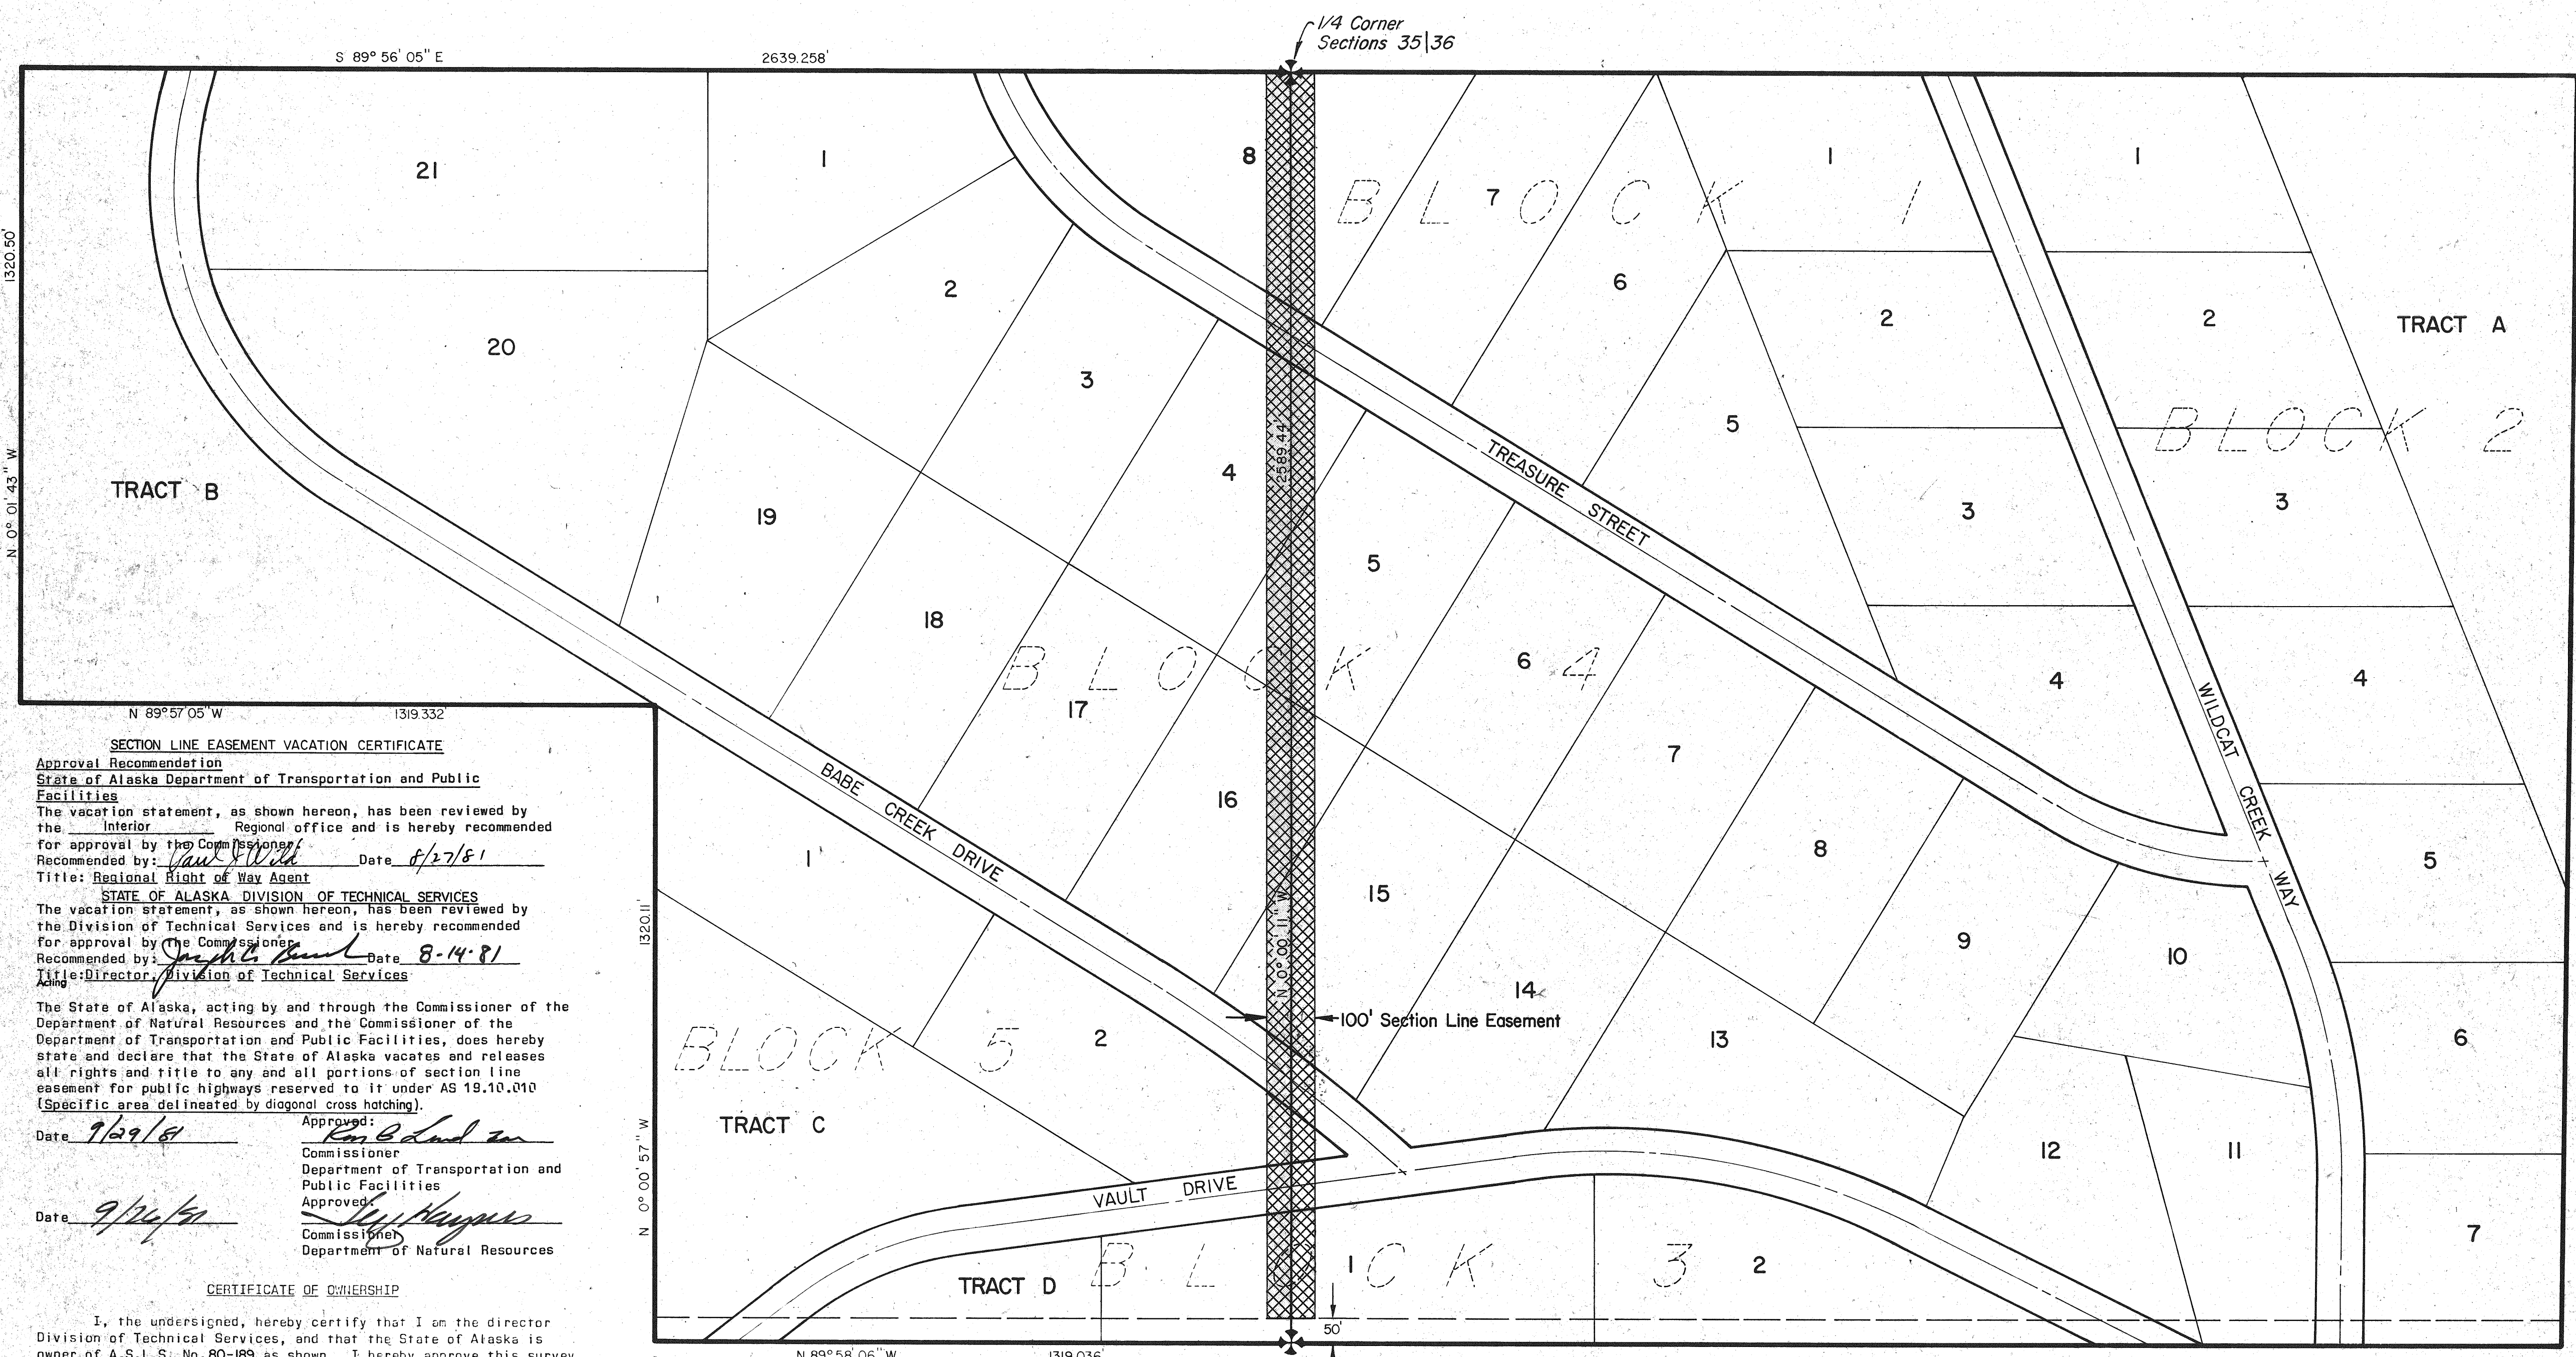





SECTION LINE EASEMENT VACATION CERTIFICATE
 Approval Recommended
 State of Alaska Department of Transportation and Public Facilities
 The vacation statement, as shown hereon, has been reviewed by the Interior Regional office and is hereby recommended for approval by the Commissioner.
 Recommended by: Janet M. Wells Date: 8/27/81
 STATE OF ALASKA DIVISION OF TECHNICAL SERVICES
 The vacation statement, as shown hereon, has been reviewed by the Division of Technical Services and is hereby recommended for approval by the Commissioner.
 Recommended by: Joseph C. Smith Date: 8-14-81
 Title: Director, Division of Technical Services
 The State of Alaska, acting by and through the Commissioner of the Department of Natural Resources and the Commissioner of the Department of Transportation and Public Facilities, does hereby state and declare that the State of Alaska vacates and releases all rights and title to any and all portions of section line easement for public highways reserved to it under AS 19.10.010 (Specific area delineated by diagonal cross hatching).
 Commissioner
 Department of Transportation and Public Facilities
 Date: 9/24/81 Approved: Ray Kuyper
 Commissioner
 Department of Natural Resources

CERTIFICATE OF OWNERSHIP
 I, the undersigned, hereby certify that I am the director of the Division of Technical Services, and that the State of Alaska is owner of A.S.L.S. No. 80-189 as shown. I hereby approve this survey and plat for the State of Alaska.
 Date: 8-14-81 Joseph C. Smith
 Director, Division of Technical Services

NOTARY ACKNOWLEDGEMENT
 Subscribed and sworn to before me this 14th day of Aug., 1981.
 Notary Public for the State of Alaska


SURVEYOR'S CERTIFICATE
 I hereby certify that I am properly registered and licensed to practice land surveying in the State of Alaska, that this plat represents a survey made by me or under my direct supervision, that the monuments shown hereon actually exist as described, and that all dimensions and other details are correct.
 August 5, 1981
James H. Wellman
 Registration Number: 3286-S
 Registered Land Surveyor

CERTIFICATE OF APPROVAL BY THE PLANNING BOARD
 Director
 Fairbanks North Star Borough Planning Commission

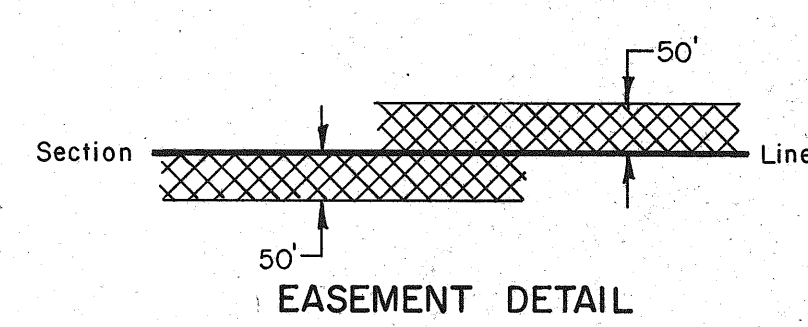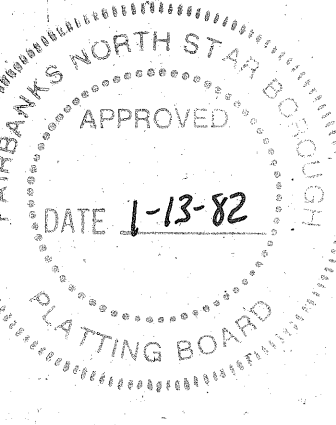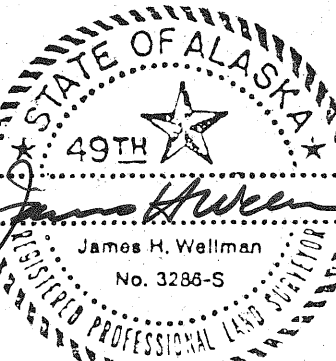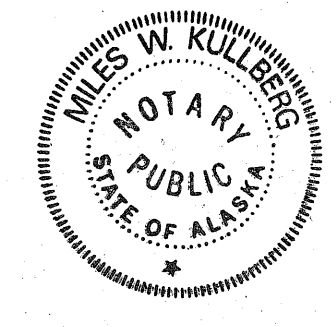


LEGEND
 BLM Monument Recovered This Survey
 Section Line Easement For Public Highways Reserved Under AS 19.10.010 To Be Vacated
NOTES
 1. Shaded area indicates section line easement being vacated.
 2. No field survey has been conducted in relation to the preparation of this section line vacation plat. All dimensions shown hereon are computed from the plat of ASLS No. 80-189 (Vault Subdivision).
 3. It is not the intent of this plat to vacate any other dedicated public rights-of-way or easements.

1 Meter = 3.28083 SURVEY FEET
 1 Hectare = 2.47104 ACRES
 1 Acre = 0.4047 HECTARE

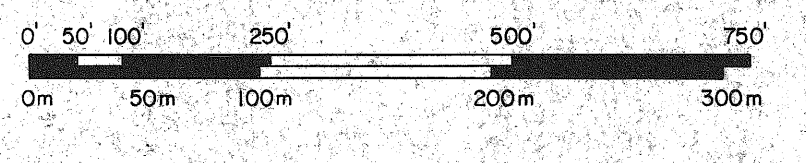

ALASKA DIVISION OF TECHNICAL SERVICES
SECTION LINE EASEMENT VACATION PLAT
 WITHIN
 SECTIONS 35 & 36 TOWNSHIP 3 NORTH, RANGE 1 WEST, FAIRBANKS MERIDIAN

82-16
 RECORDED - FILED N/C
 FBKS REC. DIST.
 DATE 1-19-82
 TIME 11:47 A.M.
 Requested by: FNSB
 Address: _____

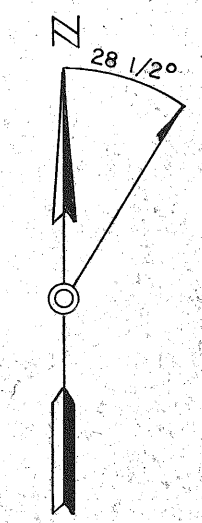

DATE OF SURVEY Beginning August 3, 1980 Ending July 11, 1981	NAME OF SURVEYOR R & M CONSULTANTS, INC. P.O. BOX 2630 FAIRBANKS, ALASKA 99707
STATE OF ALASKA DEPARTMENT OF NATURAL RESOURCES DIVISION OF TECHNICAL SERVICES ANCHORAGE, ALASKA	
SECTION LINE EASEMENT VACATION PLAT ASSOCIATED WITH ASLS 80-189 VAULT SUBDIVISION WITHIN SECTIONS 35 & 36 T3N, R1W, F.M.	
DRAWN BY: L.D.S. <u>James H. Wellman</u>	APPROVAL RECOMMENDED: C. M. Goodstein Surveyor <u>8/14/81</u>
SCALE: 1" = 200'	CHECKED BY: <u>L.R.A.</u> FILE NO. <u>EV-2-195</u>

Magnetic Declination is based on U.S.G.S. Quadrangle Livengood A-2 1952 (Photorevised 1975)