




24027

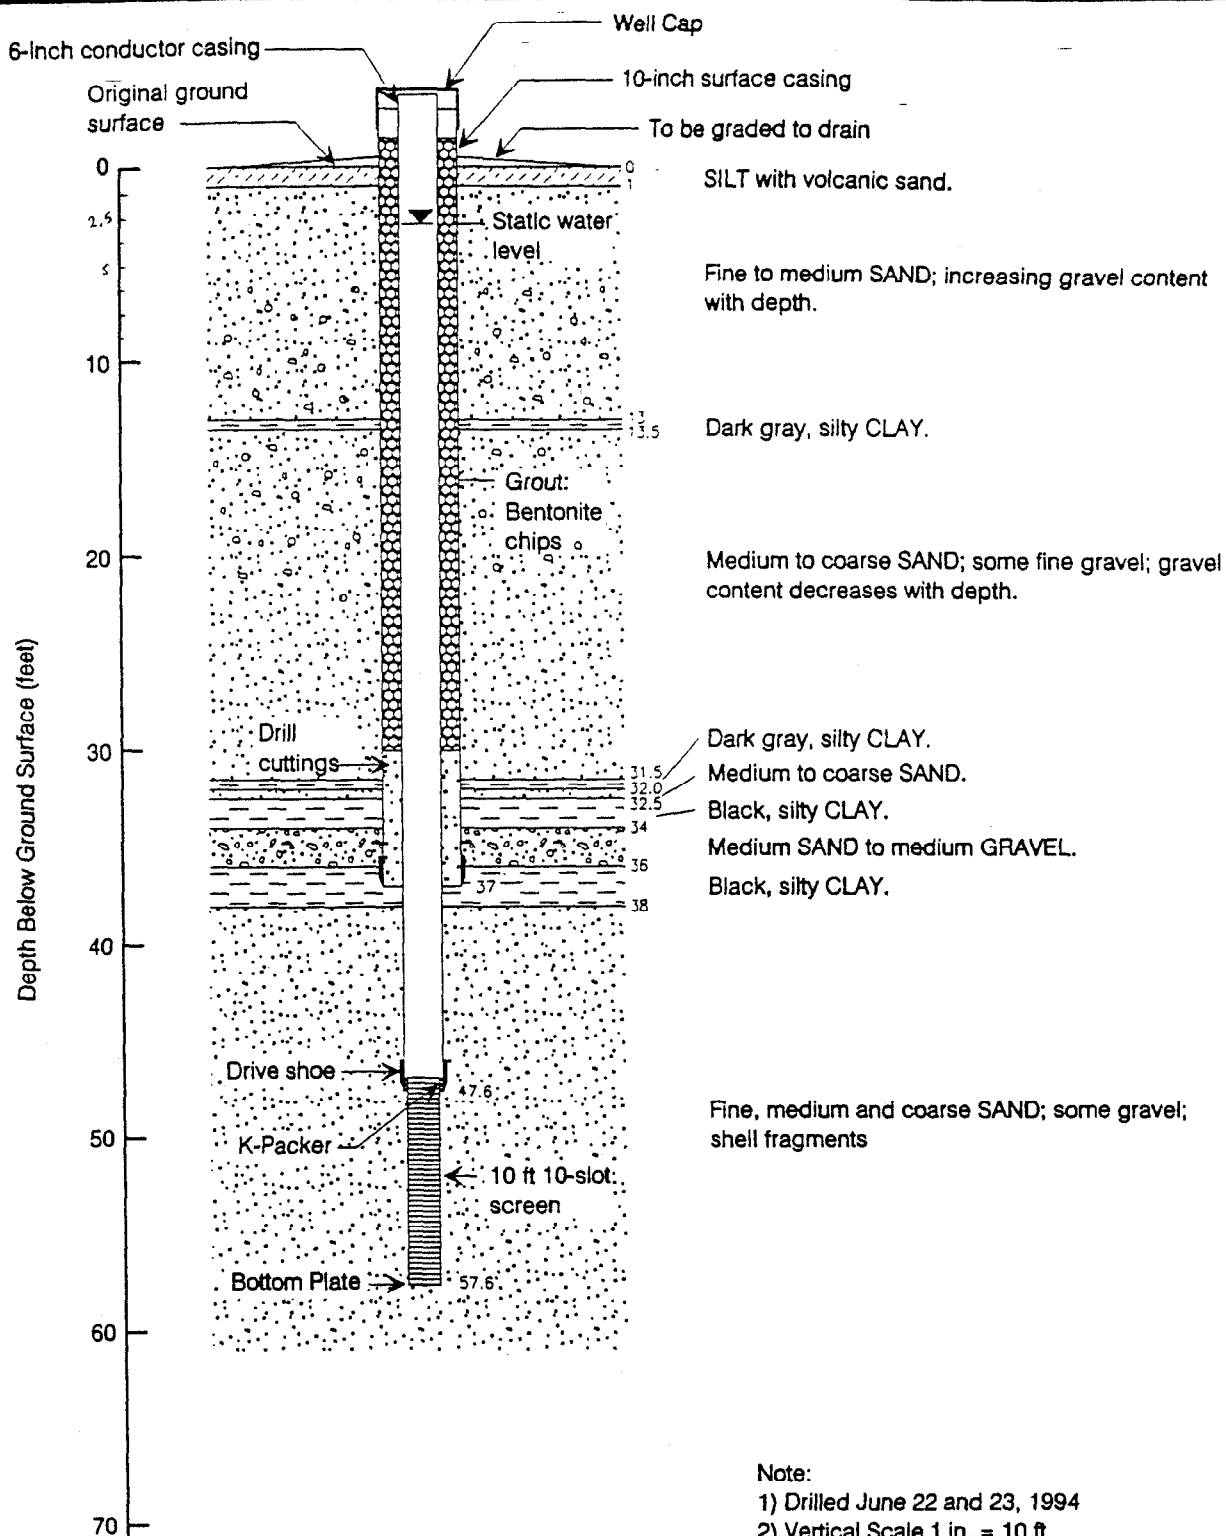

## Note:

- 1) Drilled June 22 and 23, 1994
- 2) Vertical Scale 1 in. = 10 ft
- 3) Horizontal dimension is not to scale.
- 4) Stratification lines represent approximate boundaries between soil groups.

SN0096  
CC: Hydro KMC

LAS 19076  
SE NENE NE

SM T6N R17W sec 24

Cook Inlet Pipeline Company  
Drift River Terminal

## LOG OF WATER SUPPLY WELL

L-1240

File: 1240WELL.drw

1994



SHANNON & WILSON, INC.  
GEOTECHNICAL AND ENVIRONMENTAL CONSULTANTS

Figure D-1

SITE ID

LOCAL NO. SB 6-17-24AAD